
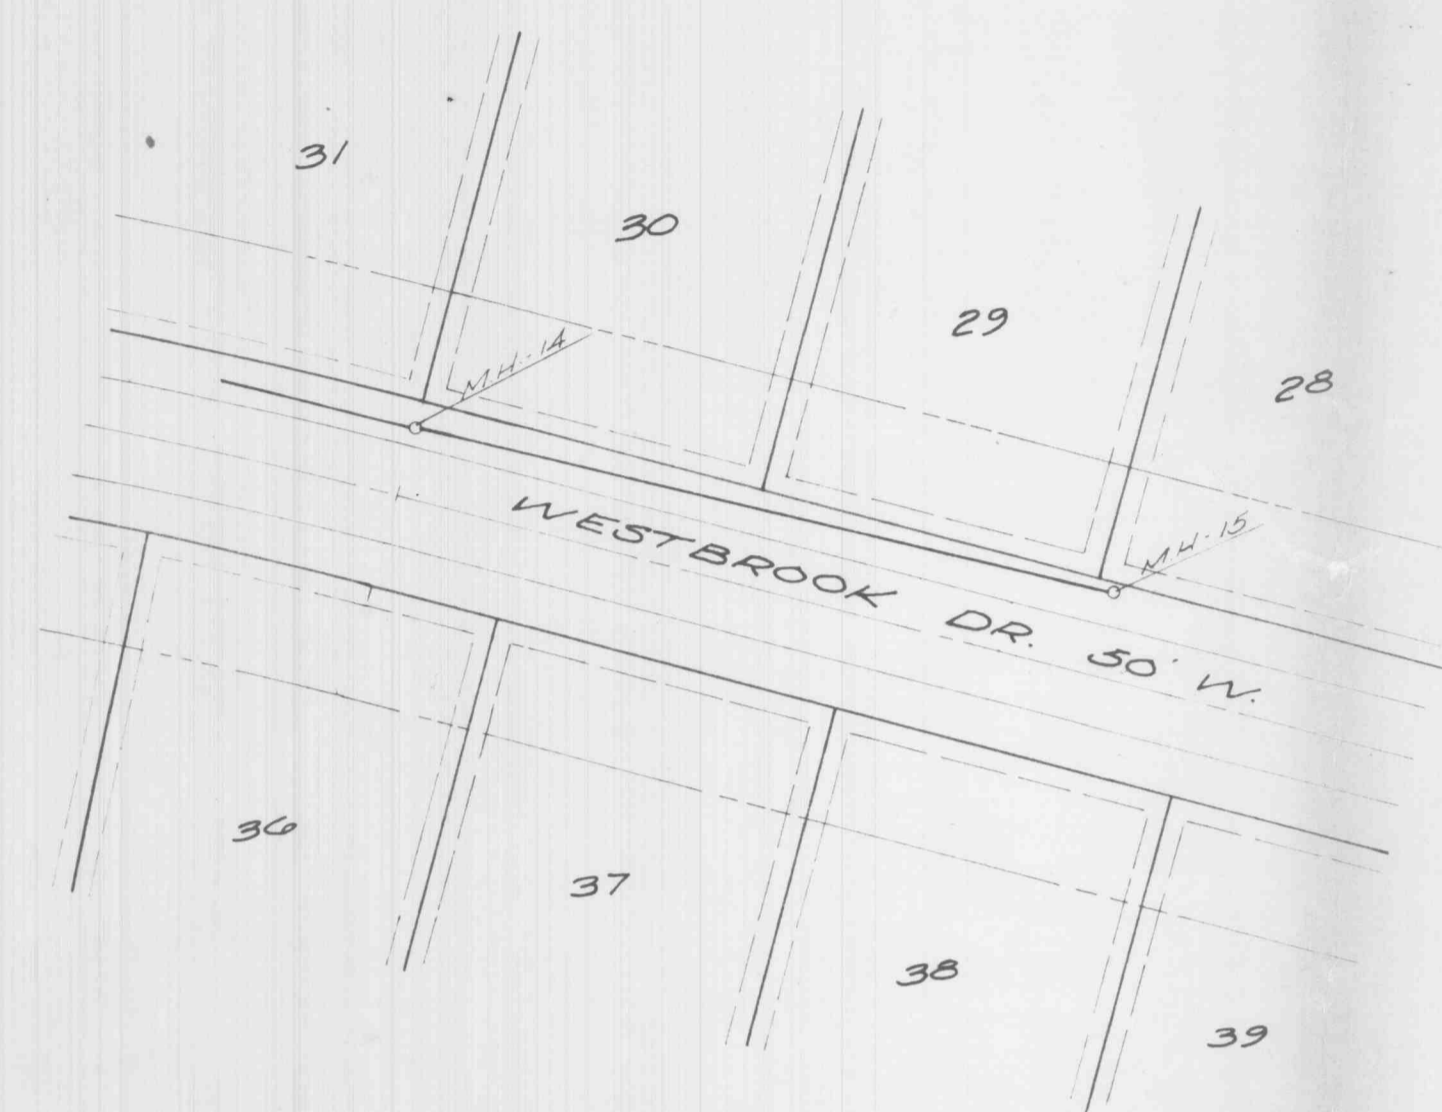


REVISED	WESTBROOK MANOR	
	SANITARY SEWERS	
Sheet 6 of 9	Date 8-22-73	
VERT 1"=5'	Scale HOR 1"=50'	Drawn by J.M.
METTS and LONG		
SURVEYING & ENGINEERING CO.		
421 TERRA LANE WEST 272-6680		
O'FALLON, MISSOURI 63366		

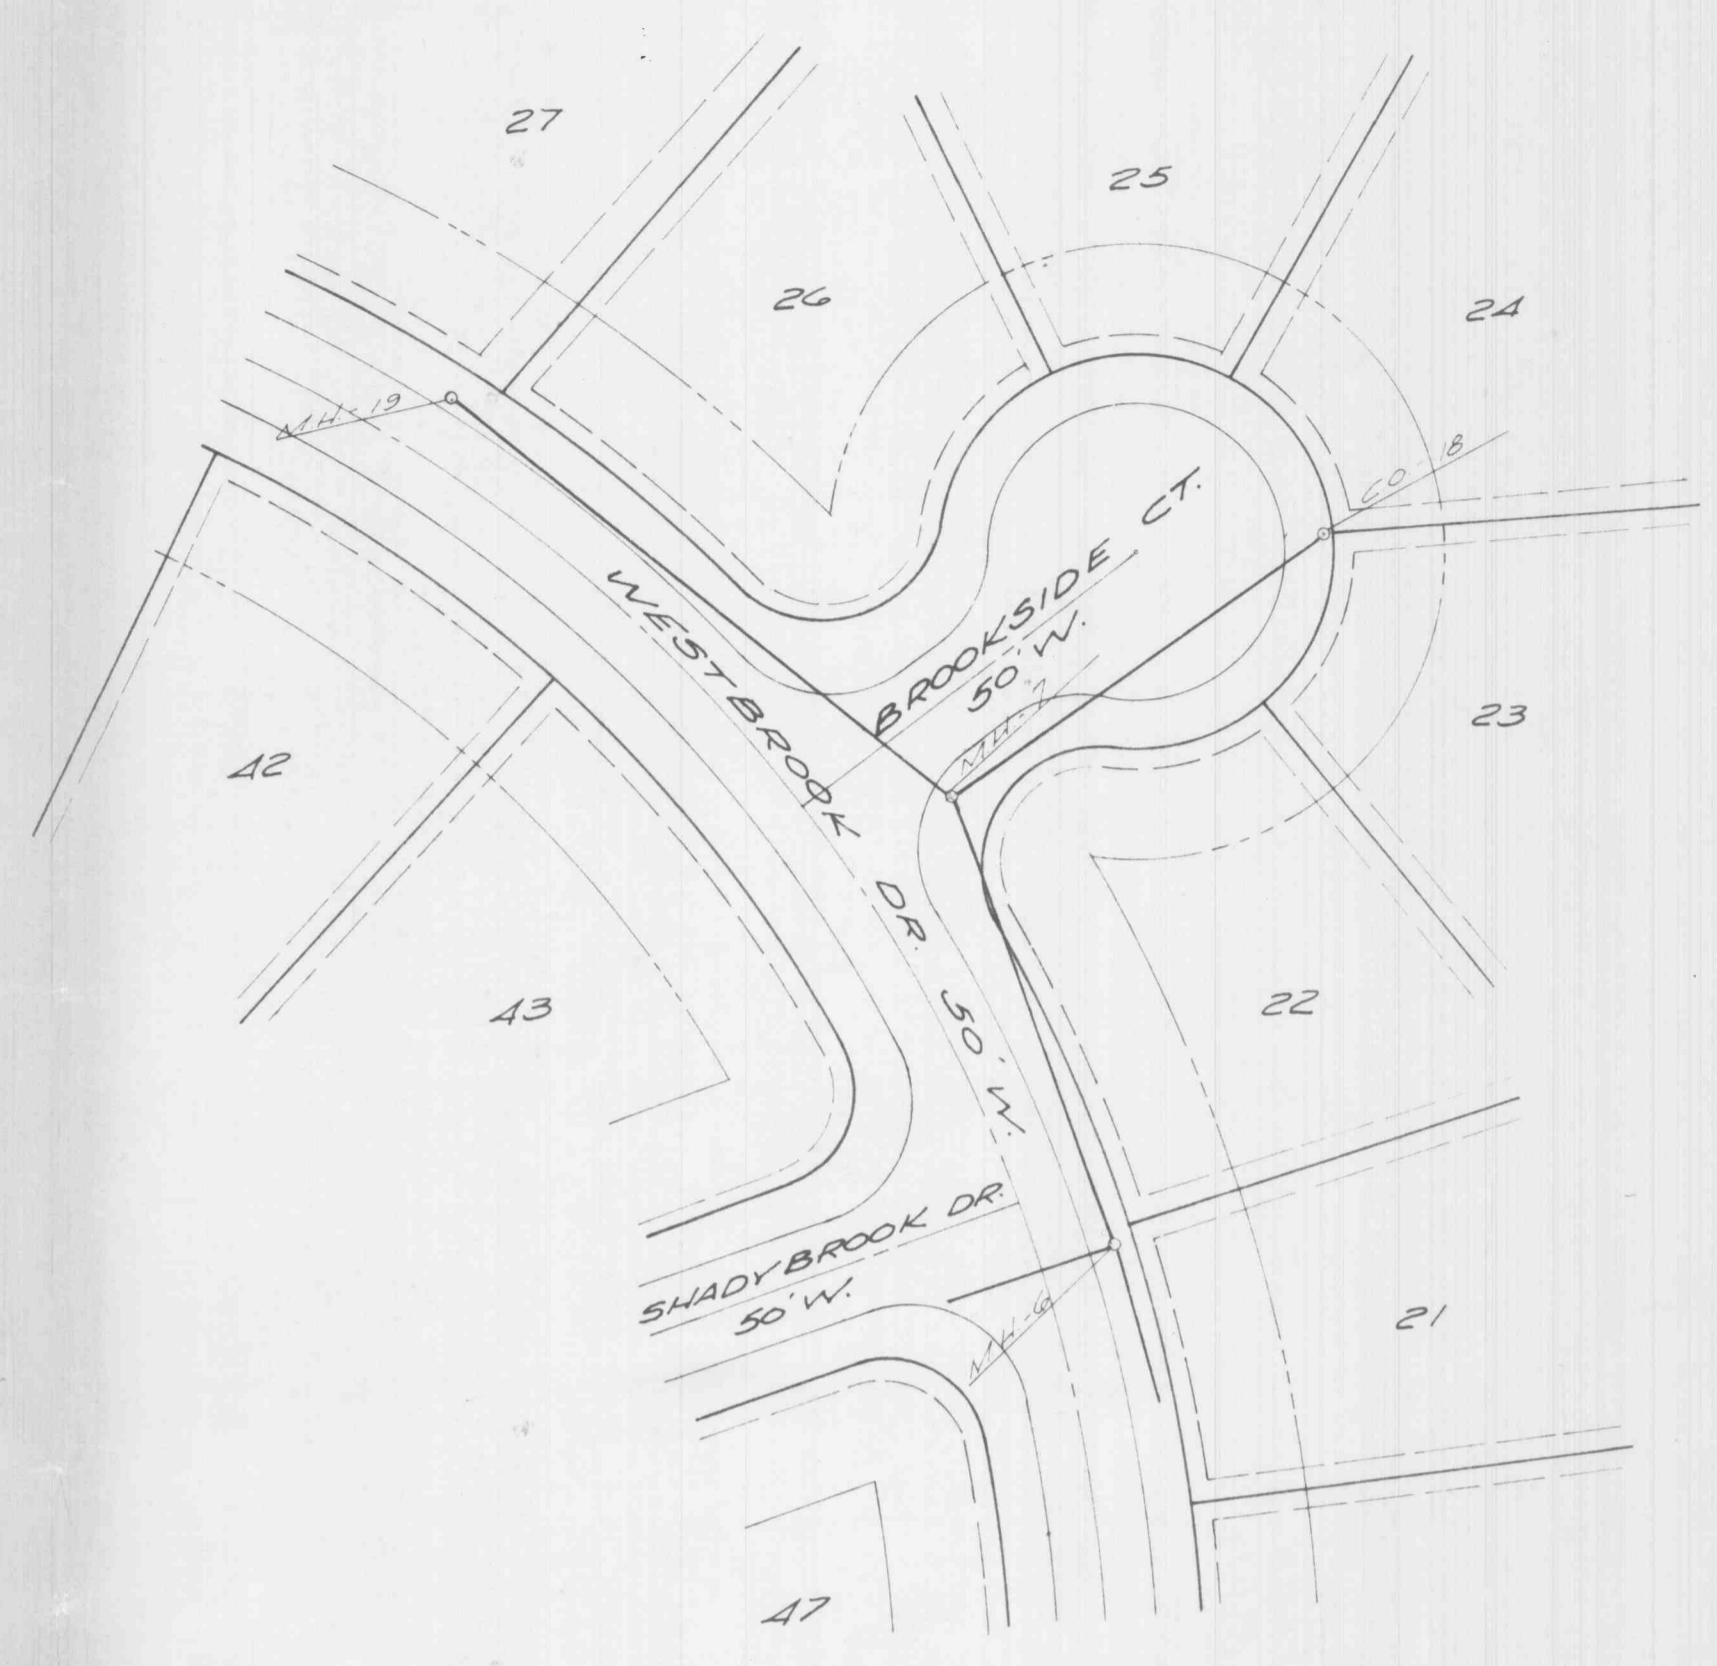

NORTH

SCALE:
1"=50'

PLAN	SURVEYED	DATE
	PLOTTED	
	CHECKED	
	BY	
	NO.	

PROFILE	SURVEYED	DATE
	PLOTTED	
	CHECKED	
	BY	
	NO.	

