




ISSUE	DATE / REMARKS
1	8-10-2016 Initial Submittal
2	9-1-2016 PWSO #2 & DCSD Comments
3	10-24-16 City Comments
4	11-15-16 DCSD Comments
5	12-12-16 City Comments
6	12-28-16 DCSD Comments
7	1-18-17 PWSO #2 Comments
8	1-26-17 Fire District Comments
9	1-27-17 City Comments
10	3-1-17 City Comments

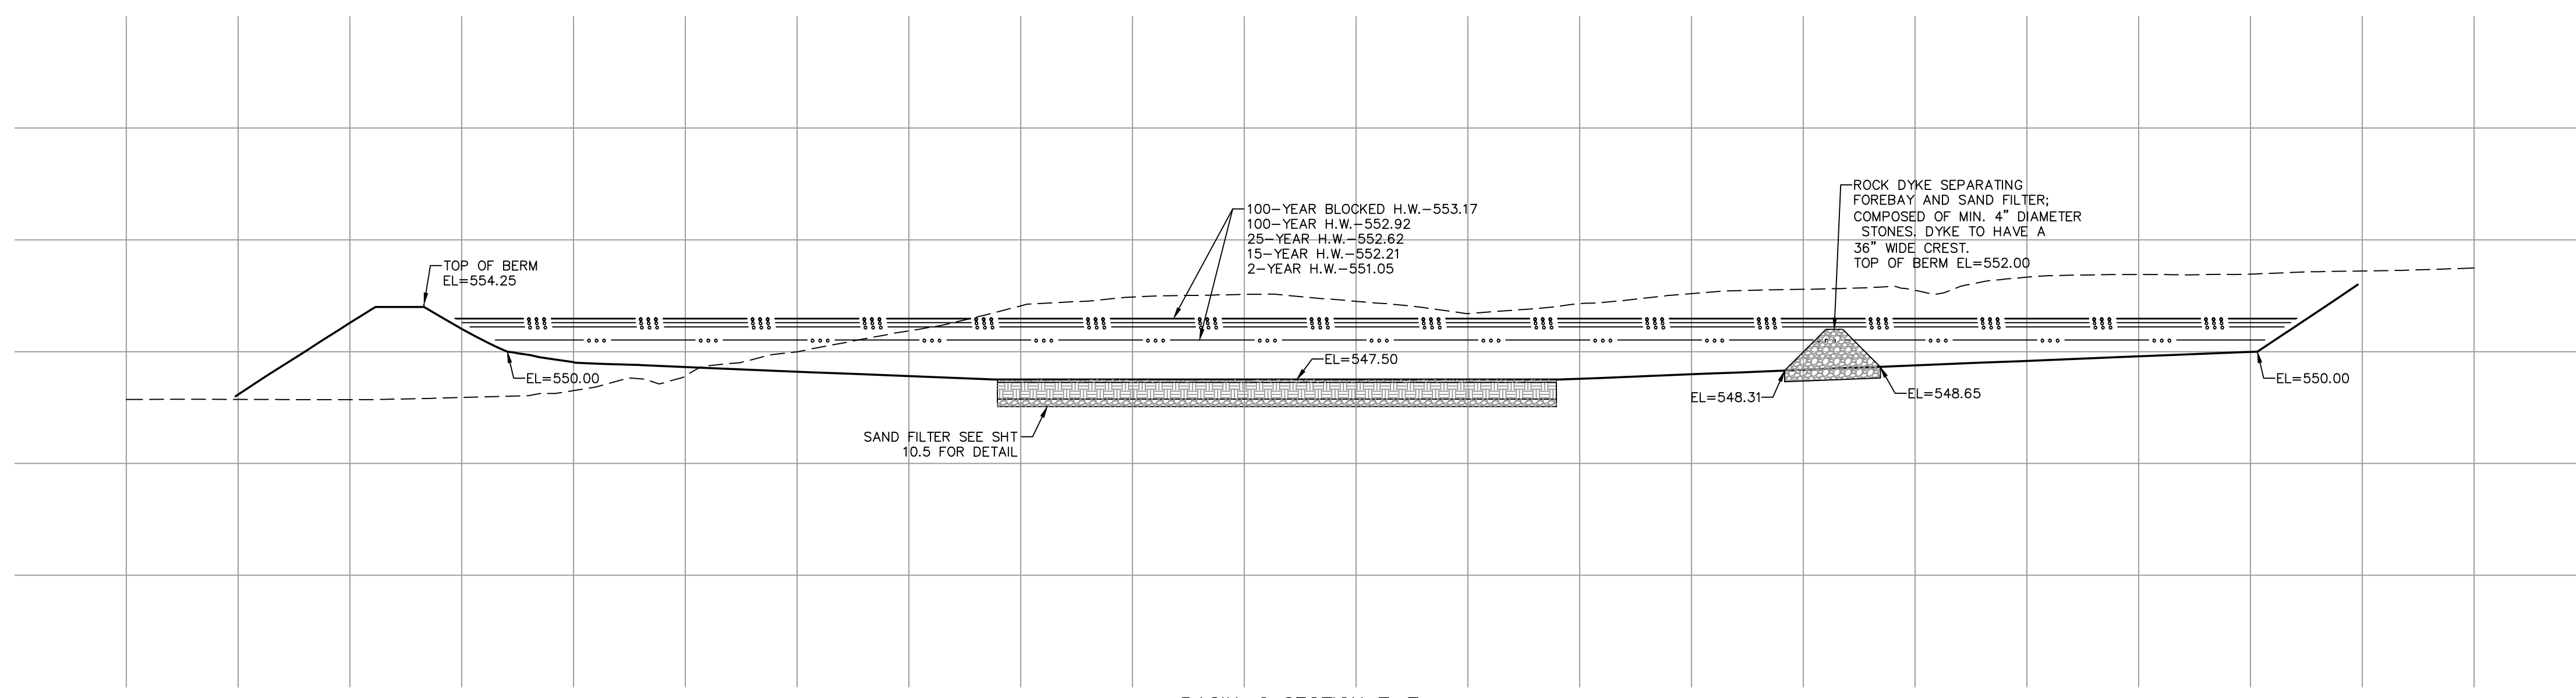

**BASIN-C SECTION 7-7**  
SCALE: 1"=20' HORIZ  
1"=10' VERT

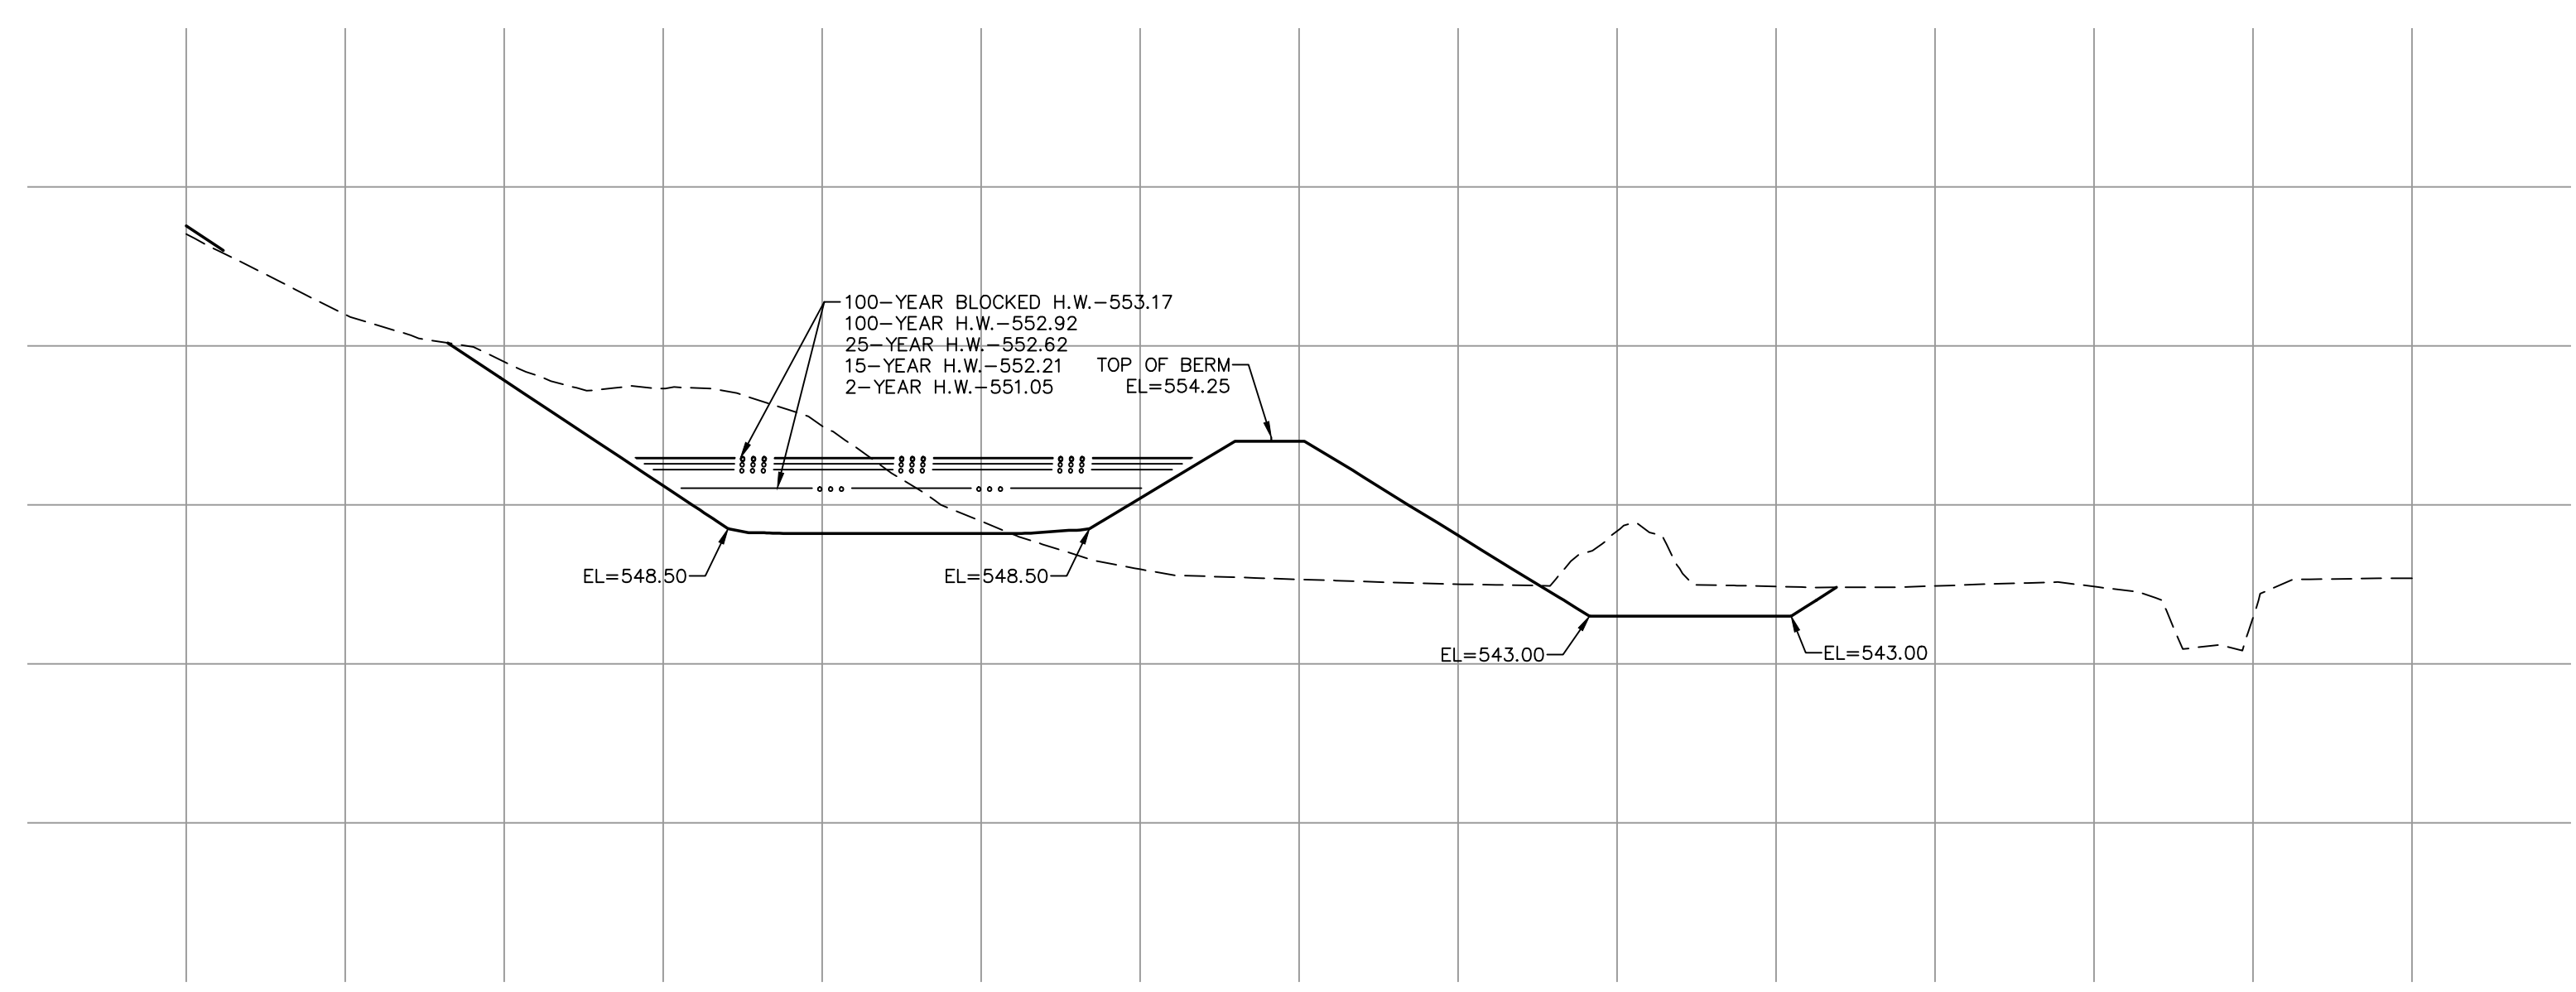

**BASIN-C SECTION 8-8**  
SCALE: 1"=20' HORIZ  
1"=10' VERT

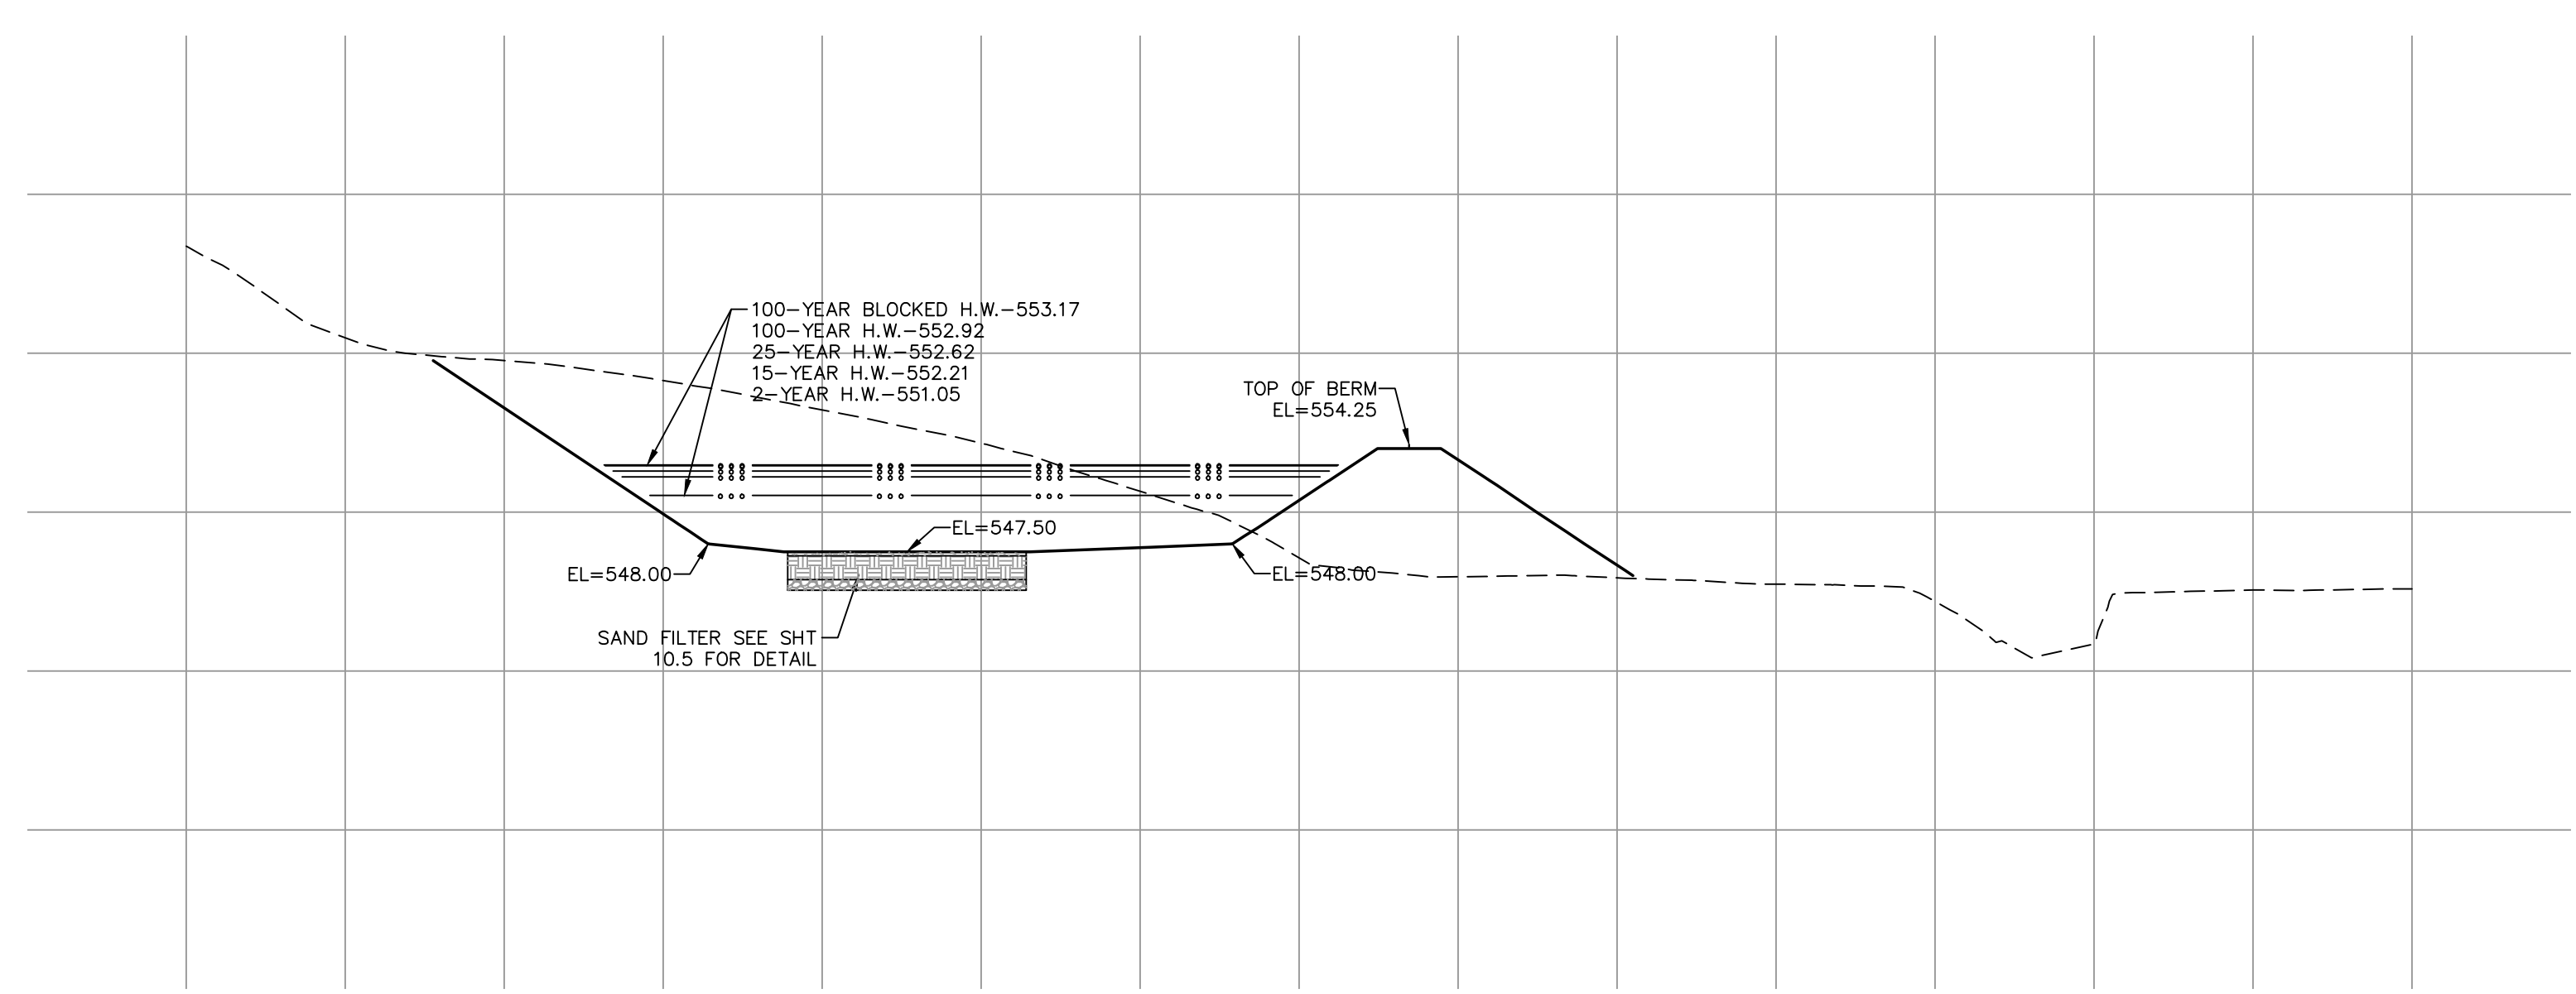

**BASIN-C SECTION 9-9**  
SCALE: 1"=20' HORIZ  
1"=10' VERT

PROJECT TITLE

**WESTLEIGH**

OFFALON, MISSOURI

**THE STERLING CO.**  
ENGINEERS & SURVEYORS

5055 New Baumgartner Road  
St. Louis, Missouri 63129  
Ph 314-487-0440 Fax 314-487-8944  
www.sterling-eng-sur.com  
Corporate Certificate of Authority #001348



Date: 3/01/2017  
RODNEY ARNOLD  
LICENSE # PE-2002016612  
Civil Engineer

**Lombardo Homes of St. Louis, LLC**

2299 Technology Drive, Suite 150  
Offallon, Missouri 63366  
Ph: (636) 265-2710  
Fax: (636) 695-3195  
www.lombardohomesstlouis.com

BASIN C

P+Z No. P&Z NO  
City No. 15-162-SP  
Date: 3/01/2017  
Job No. 14-10-348

Page No.

**10.6**

IMP