
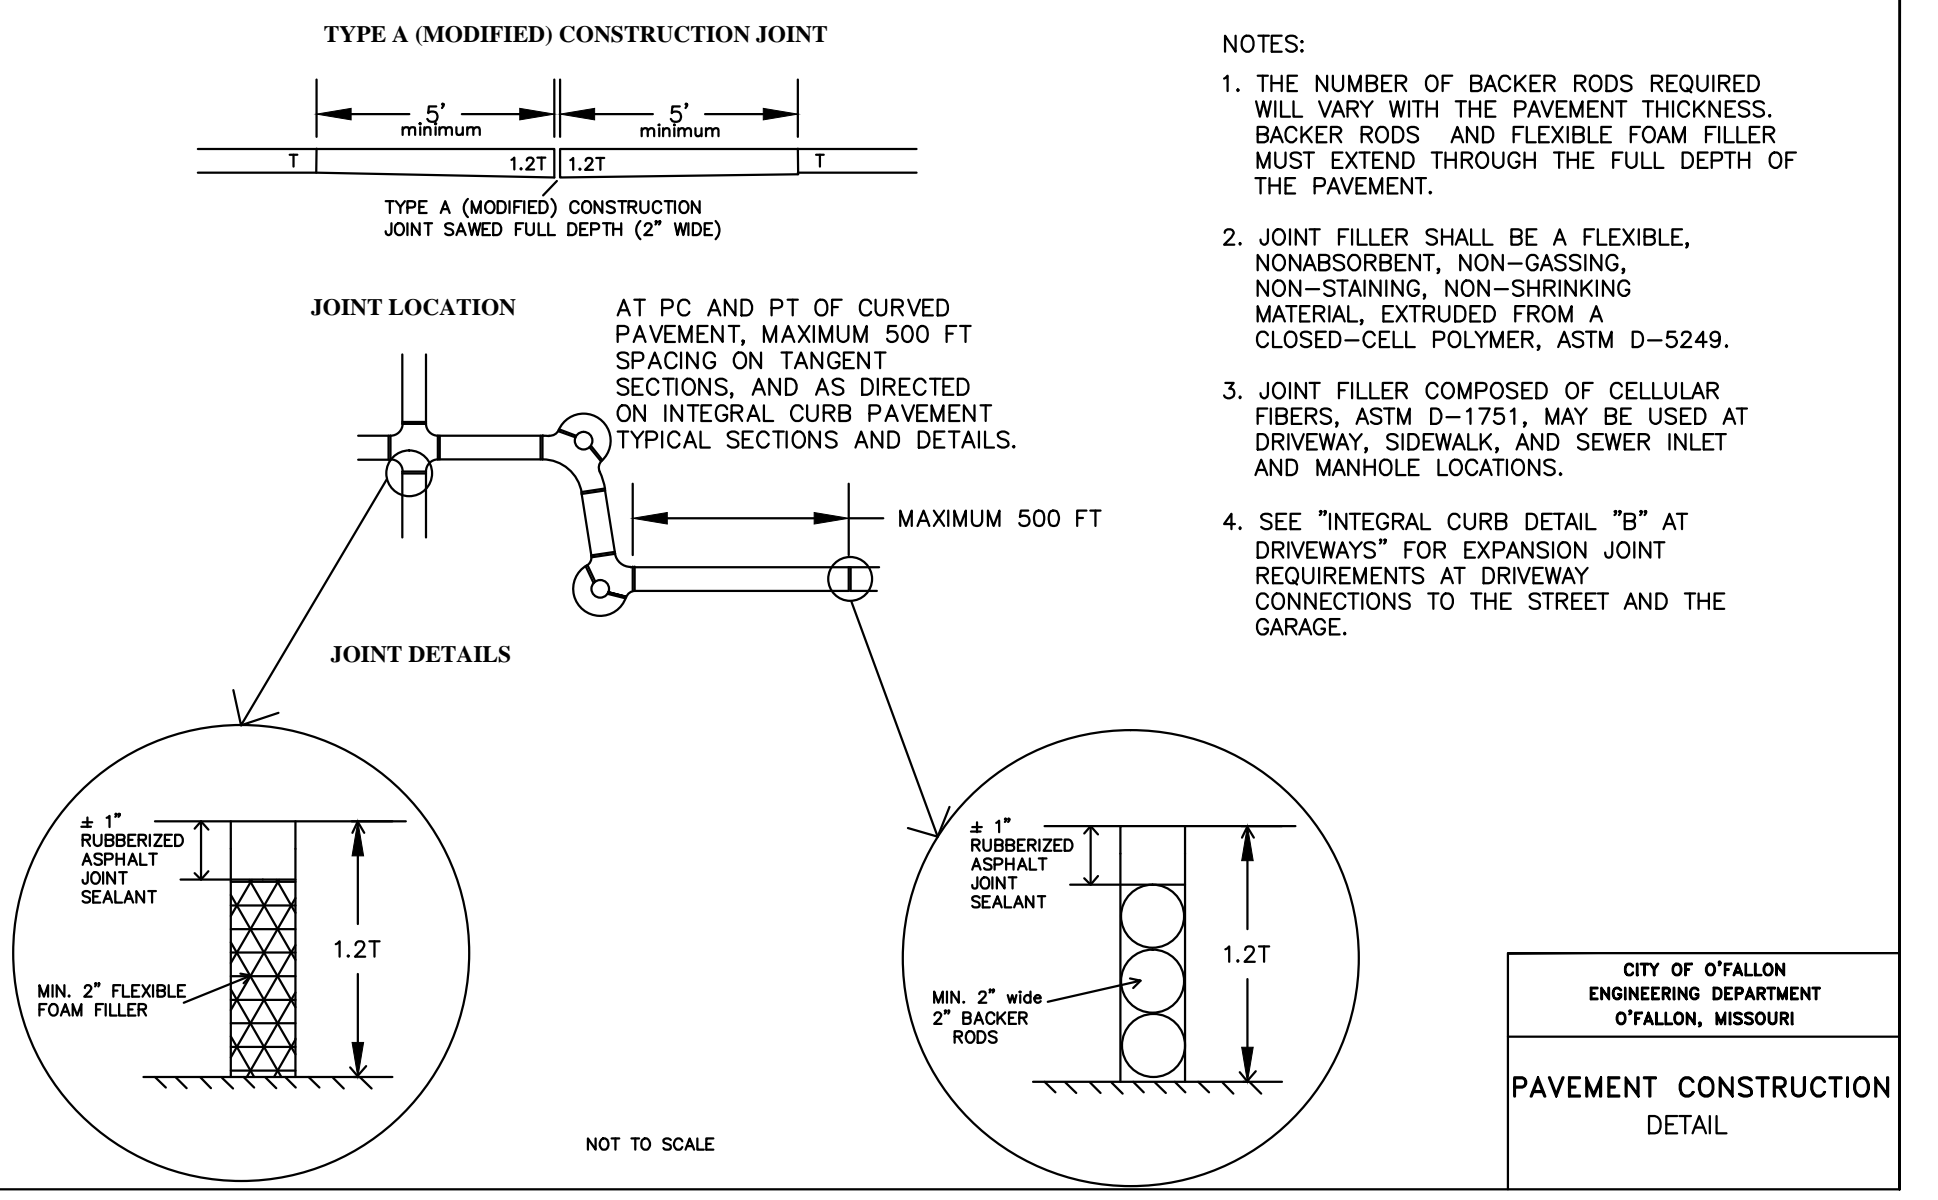
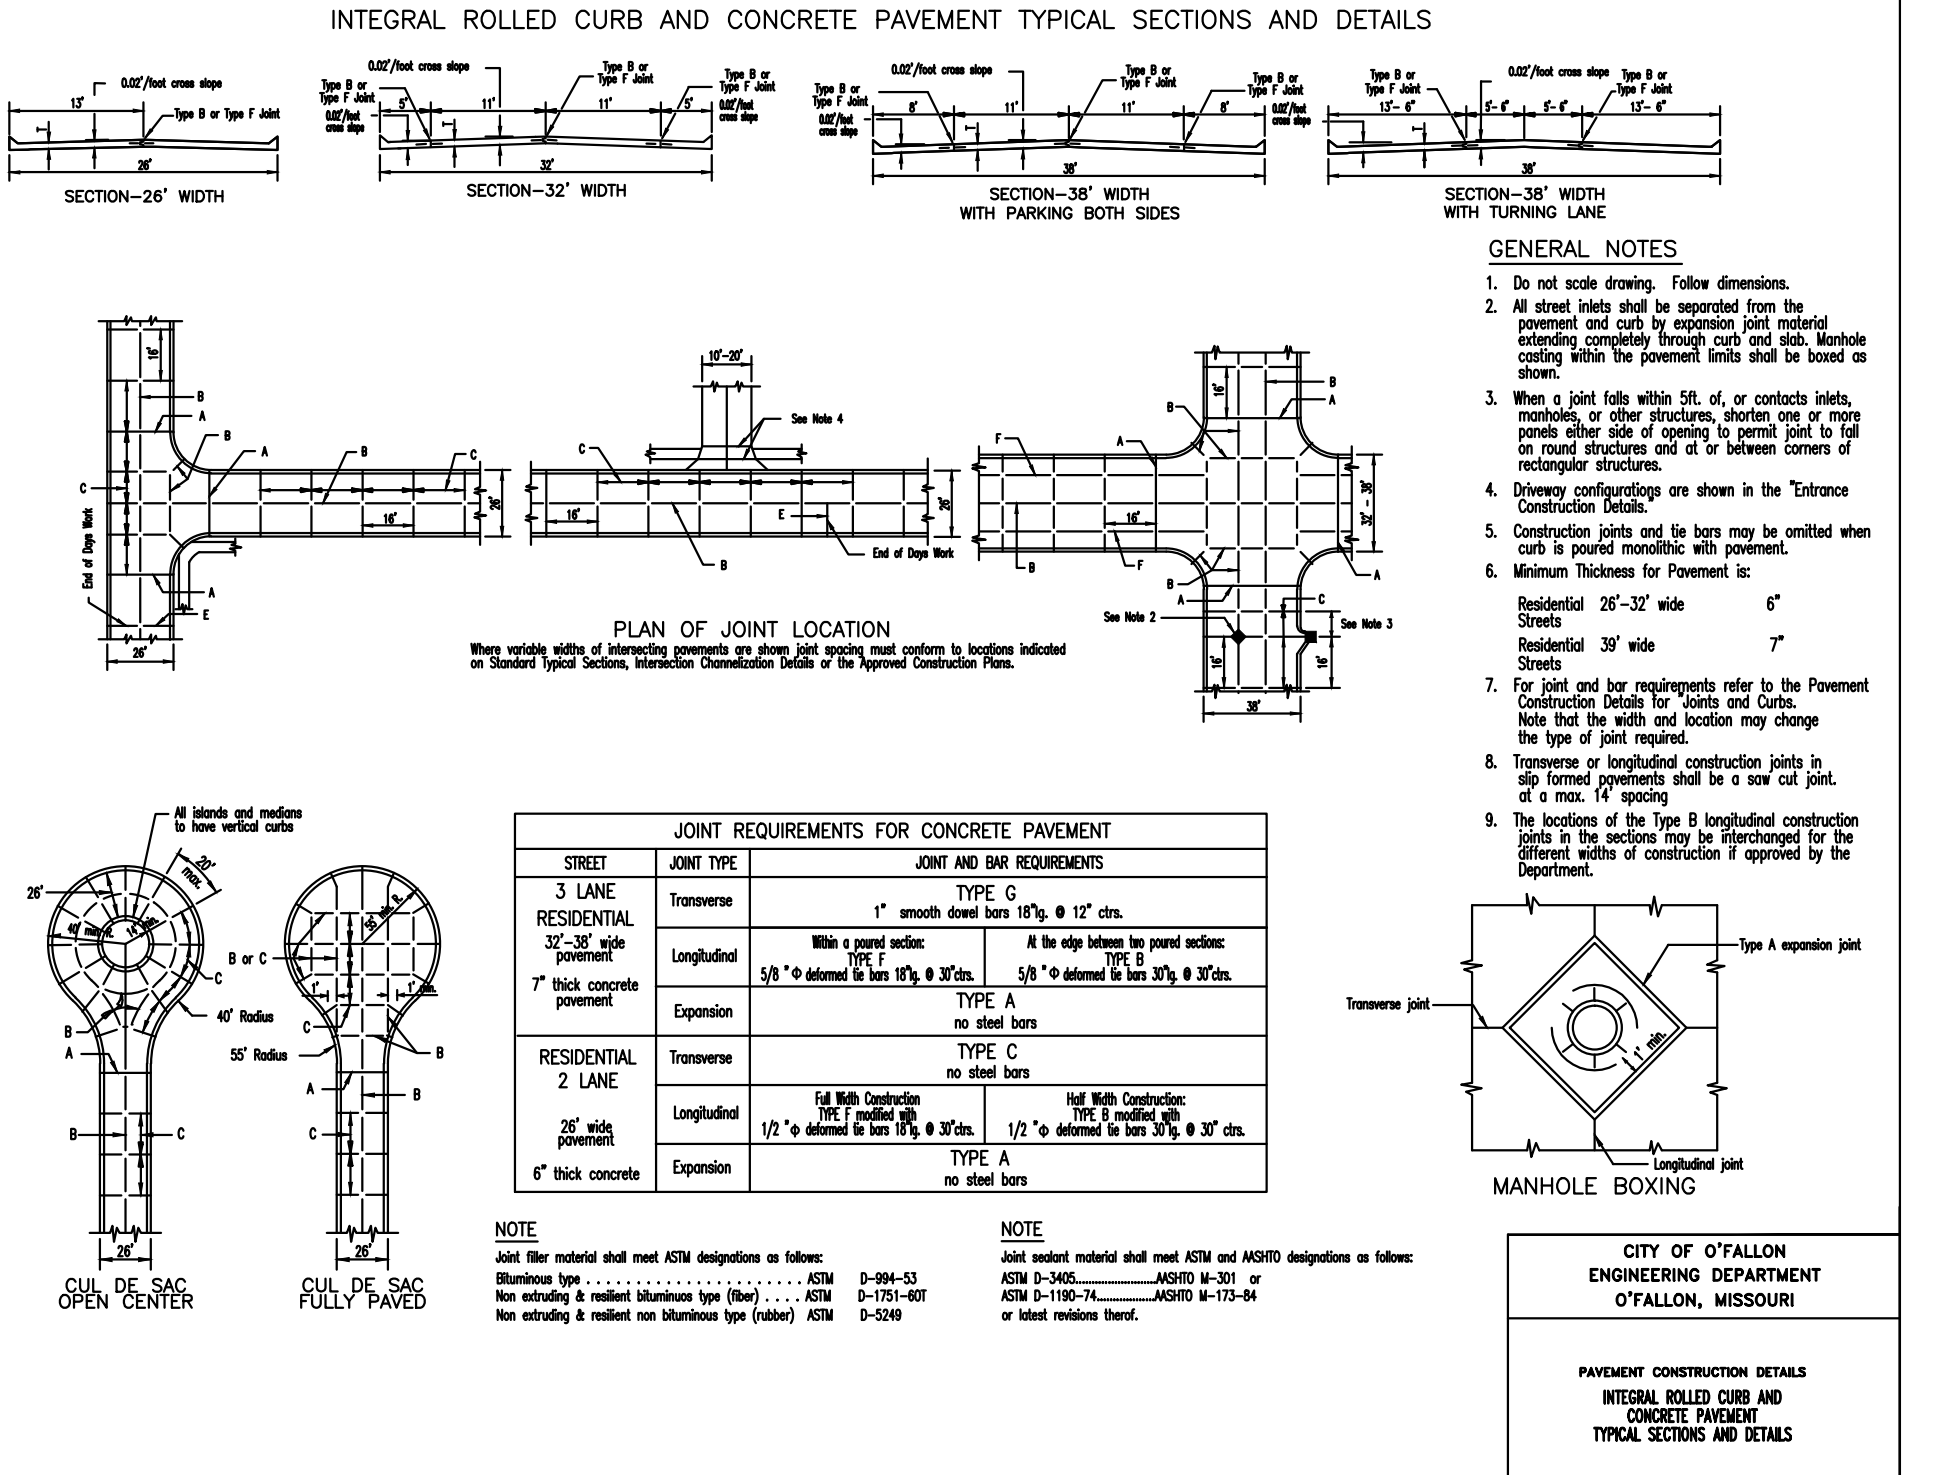
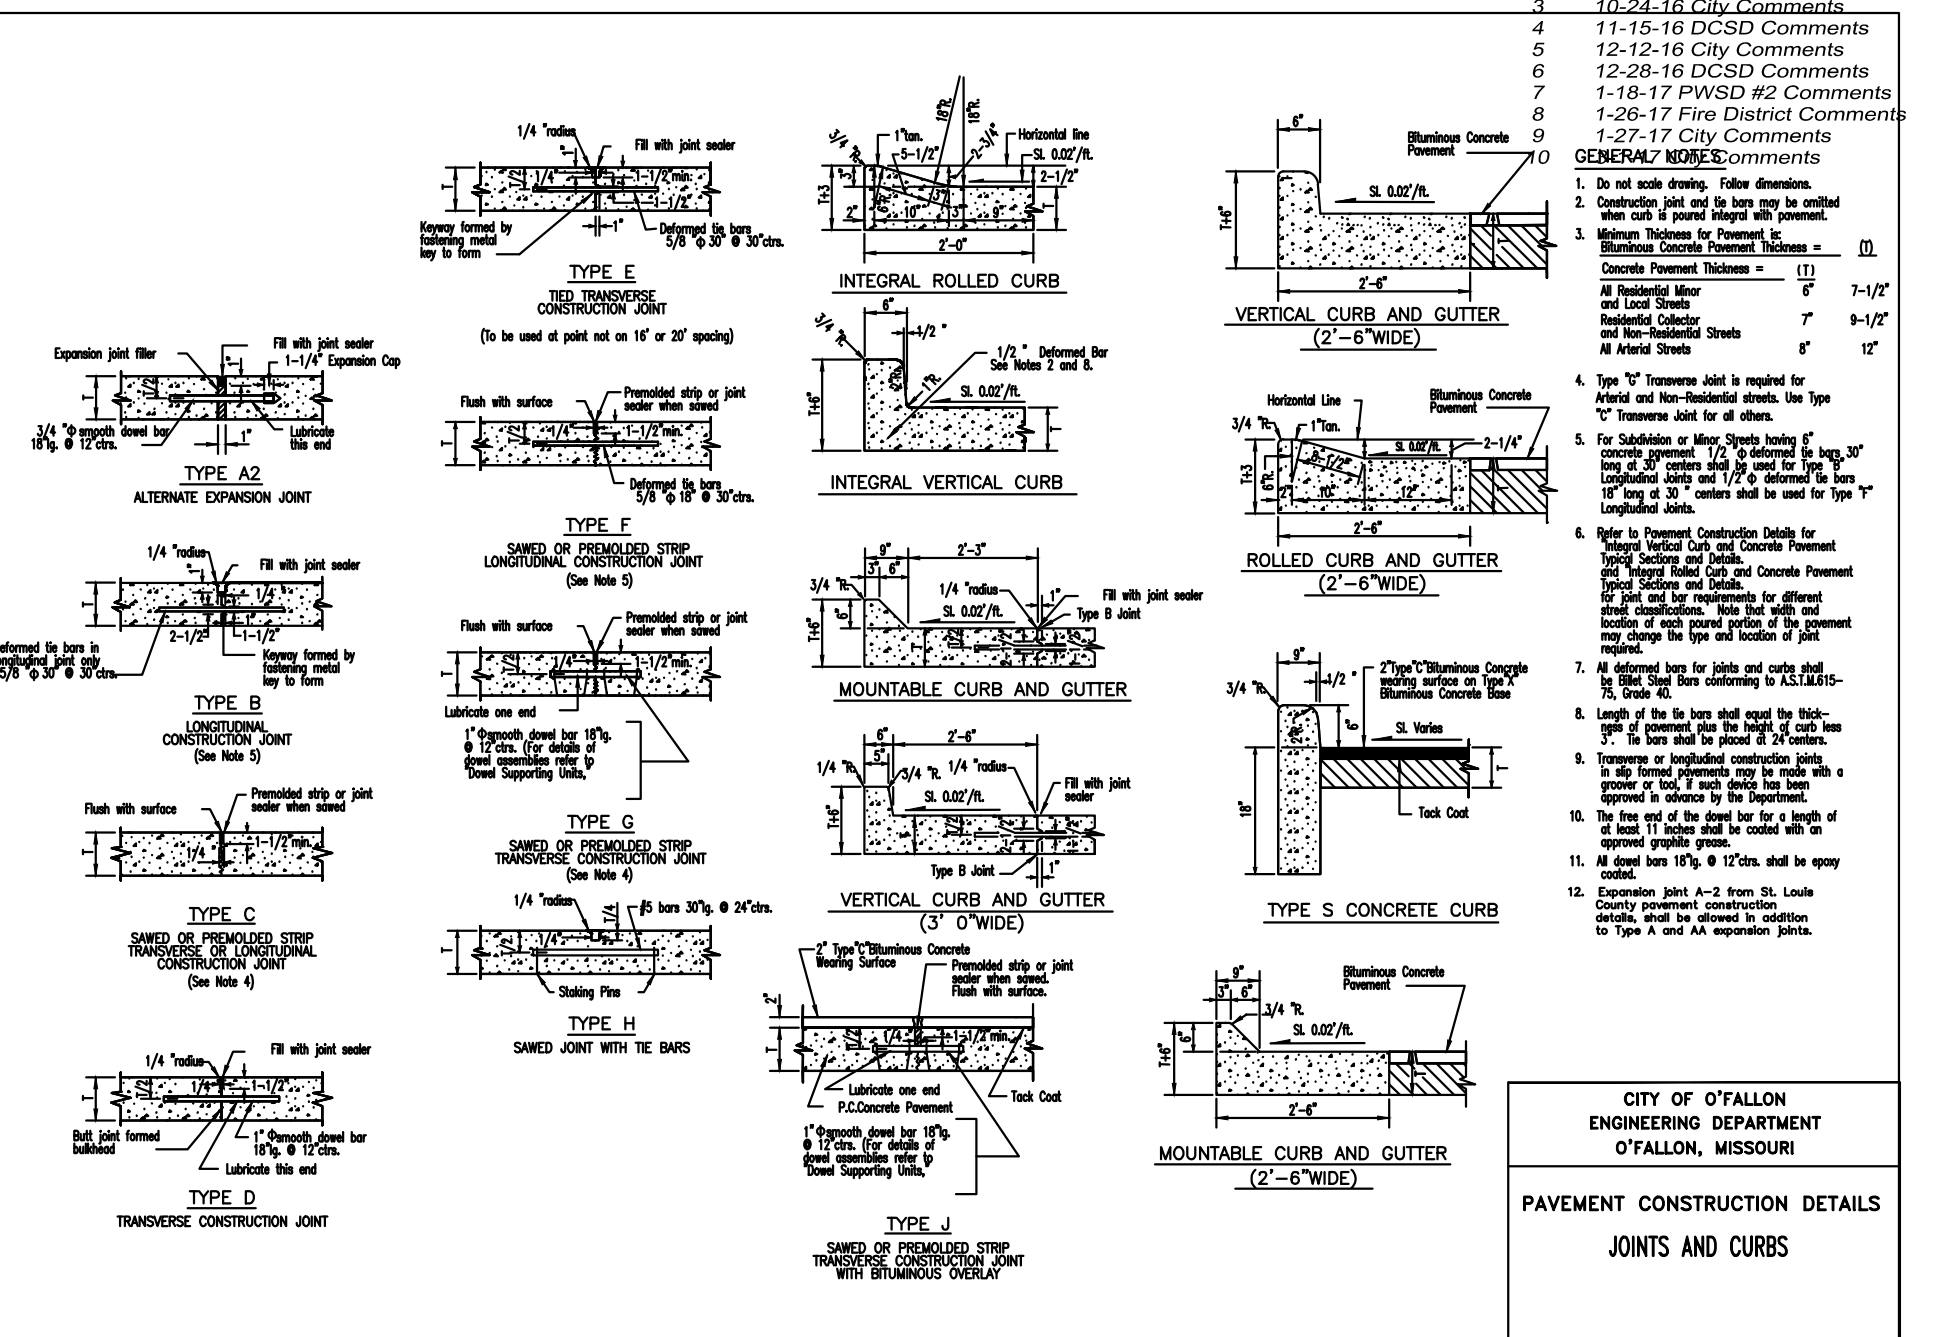
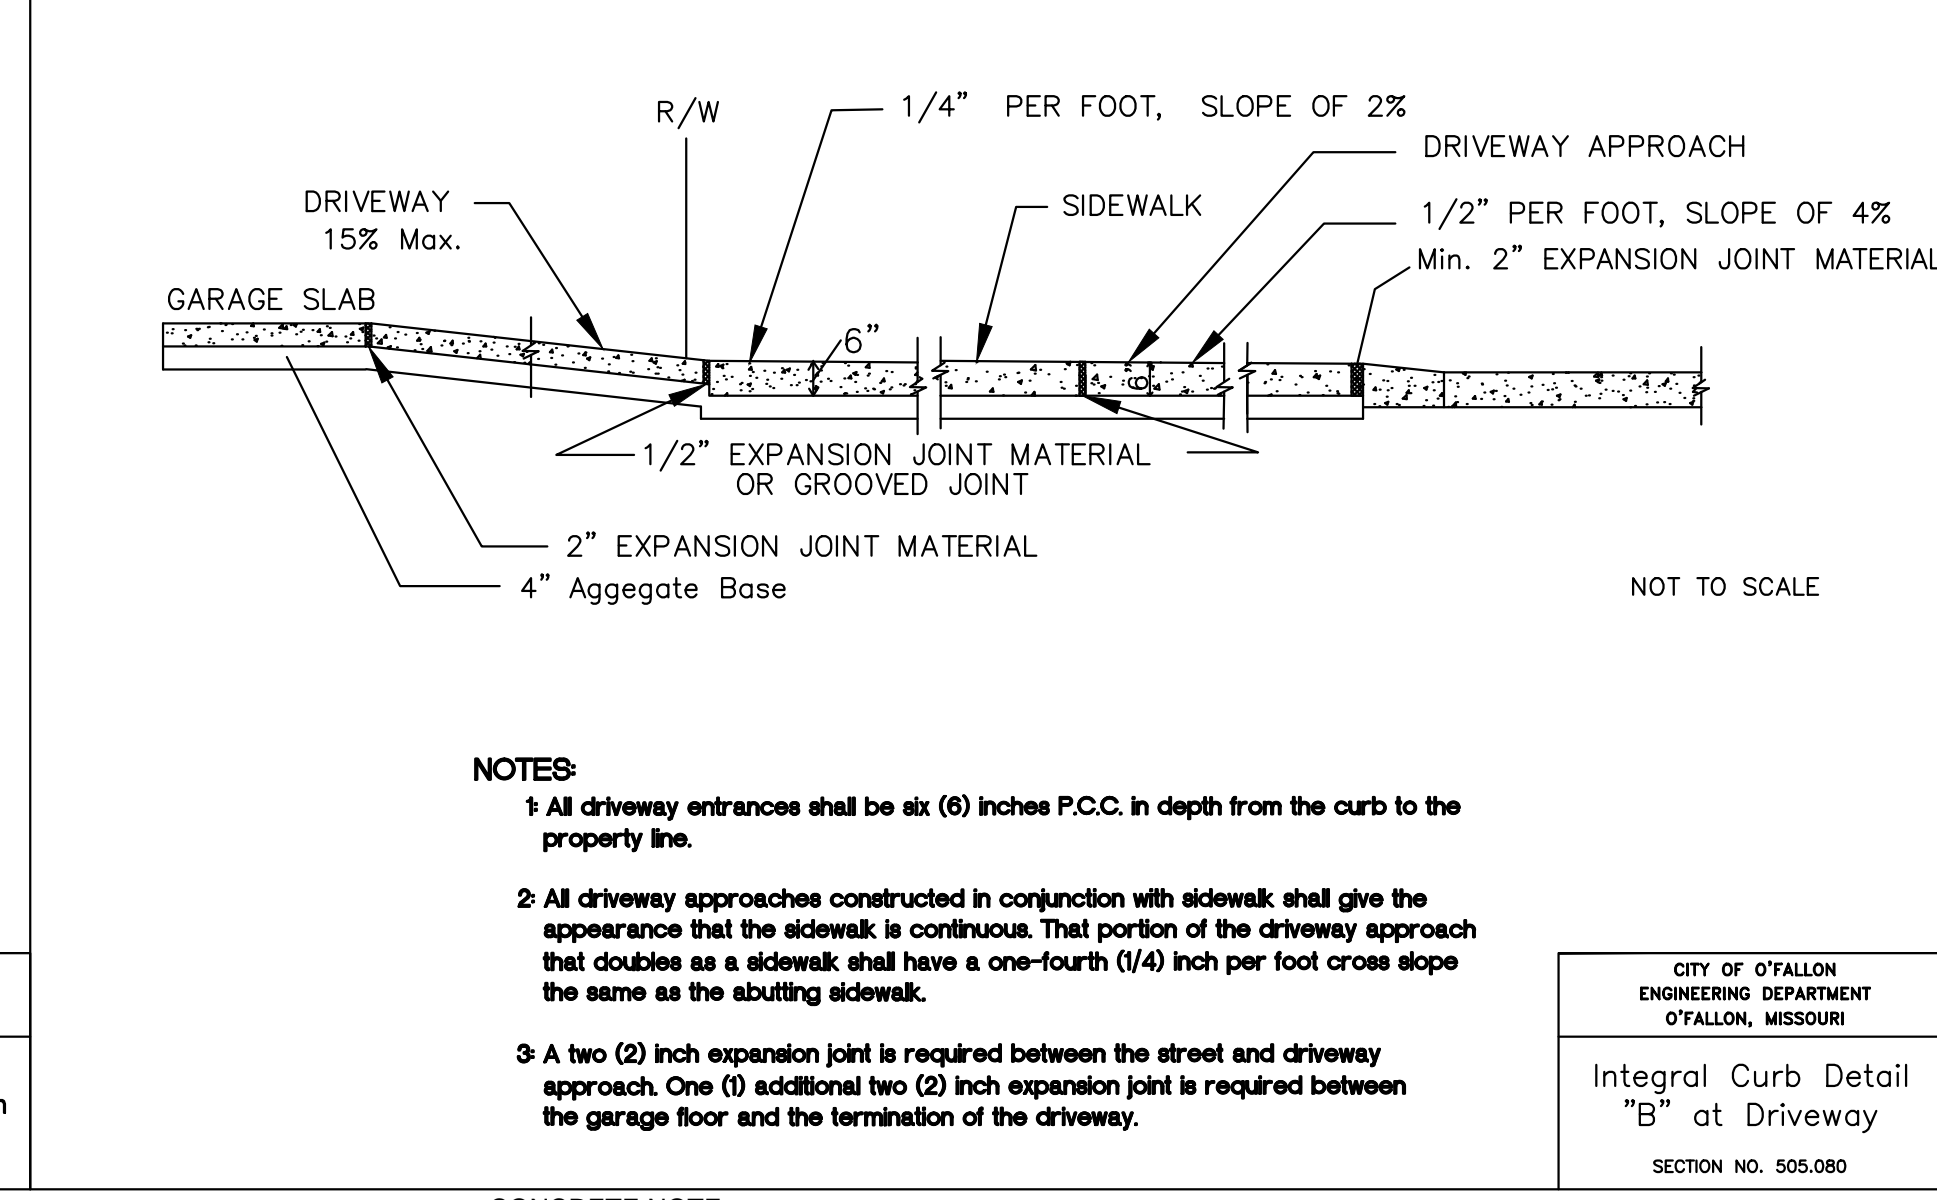
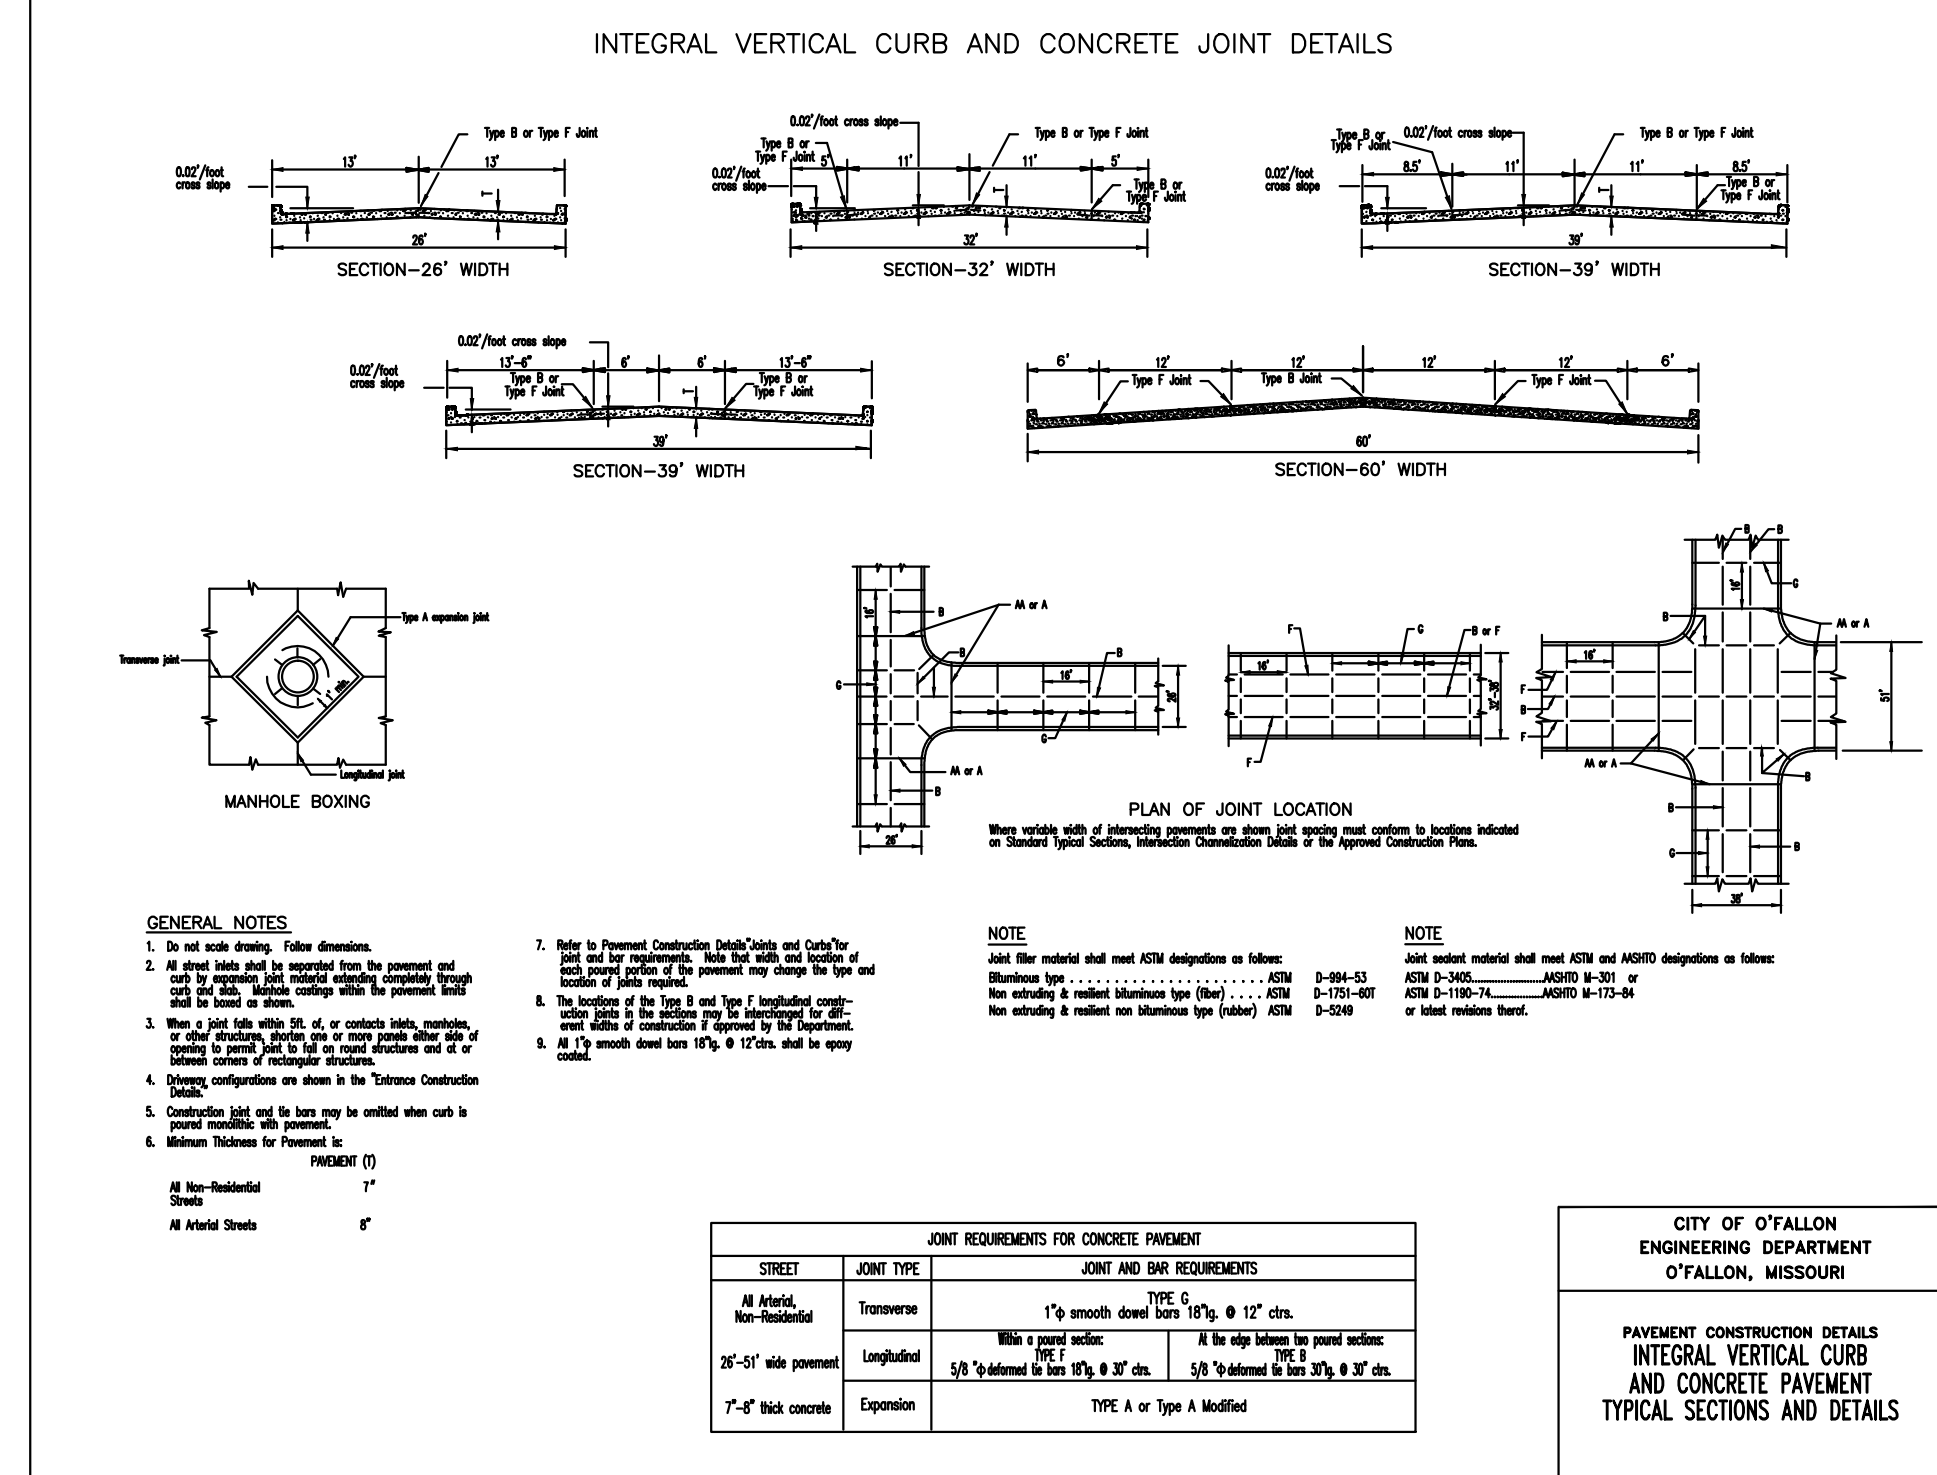
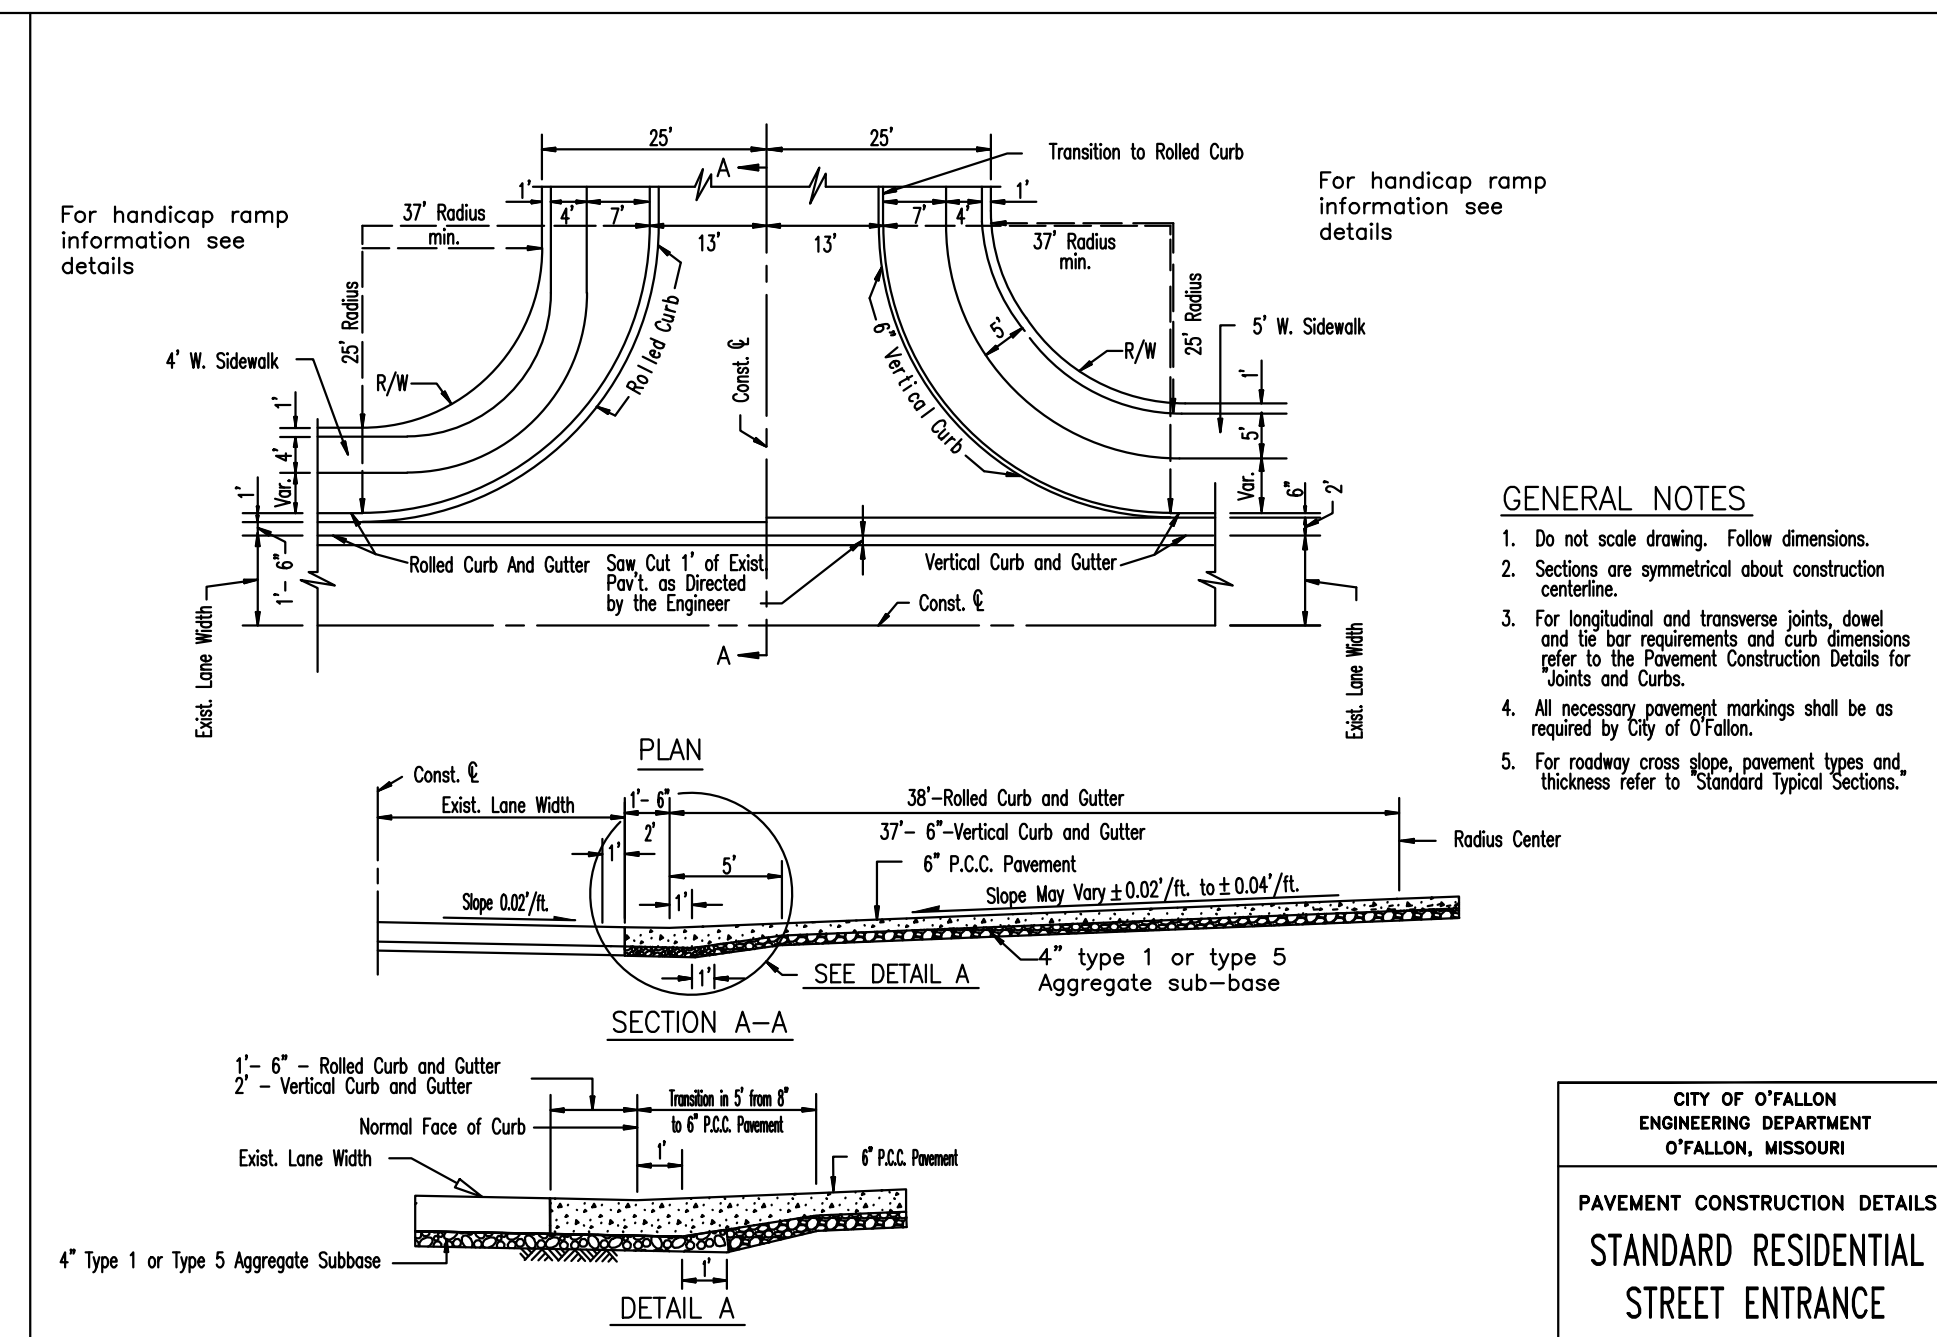


Drawing name: V:\1410248\Missouri\Trac\Drawings\Engineering\Improvements\0408 IMP Details.dwg Plotted on: Mar 01, 2017 - 11:55am Plotted by: imolitor

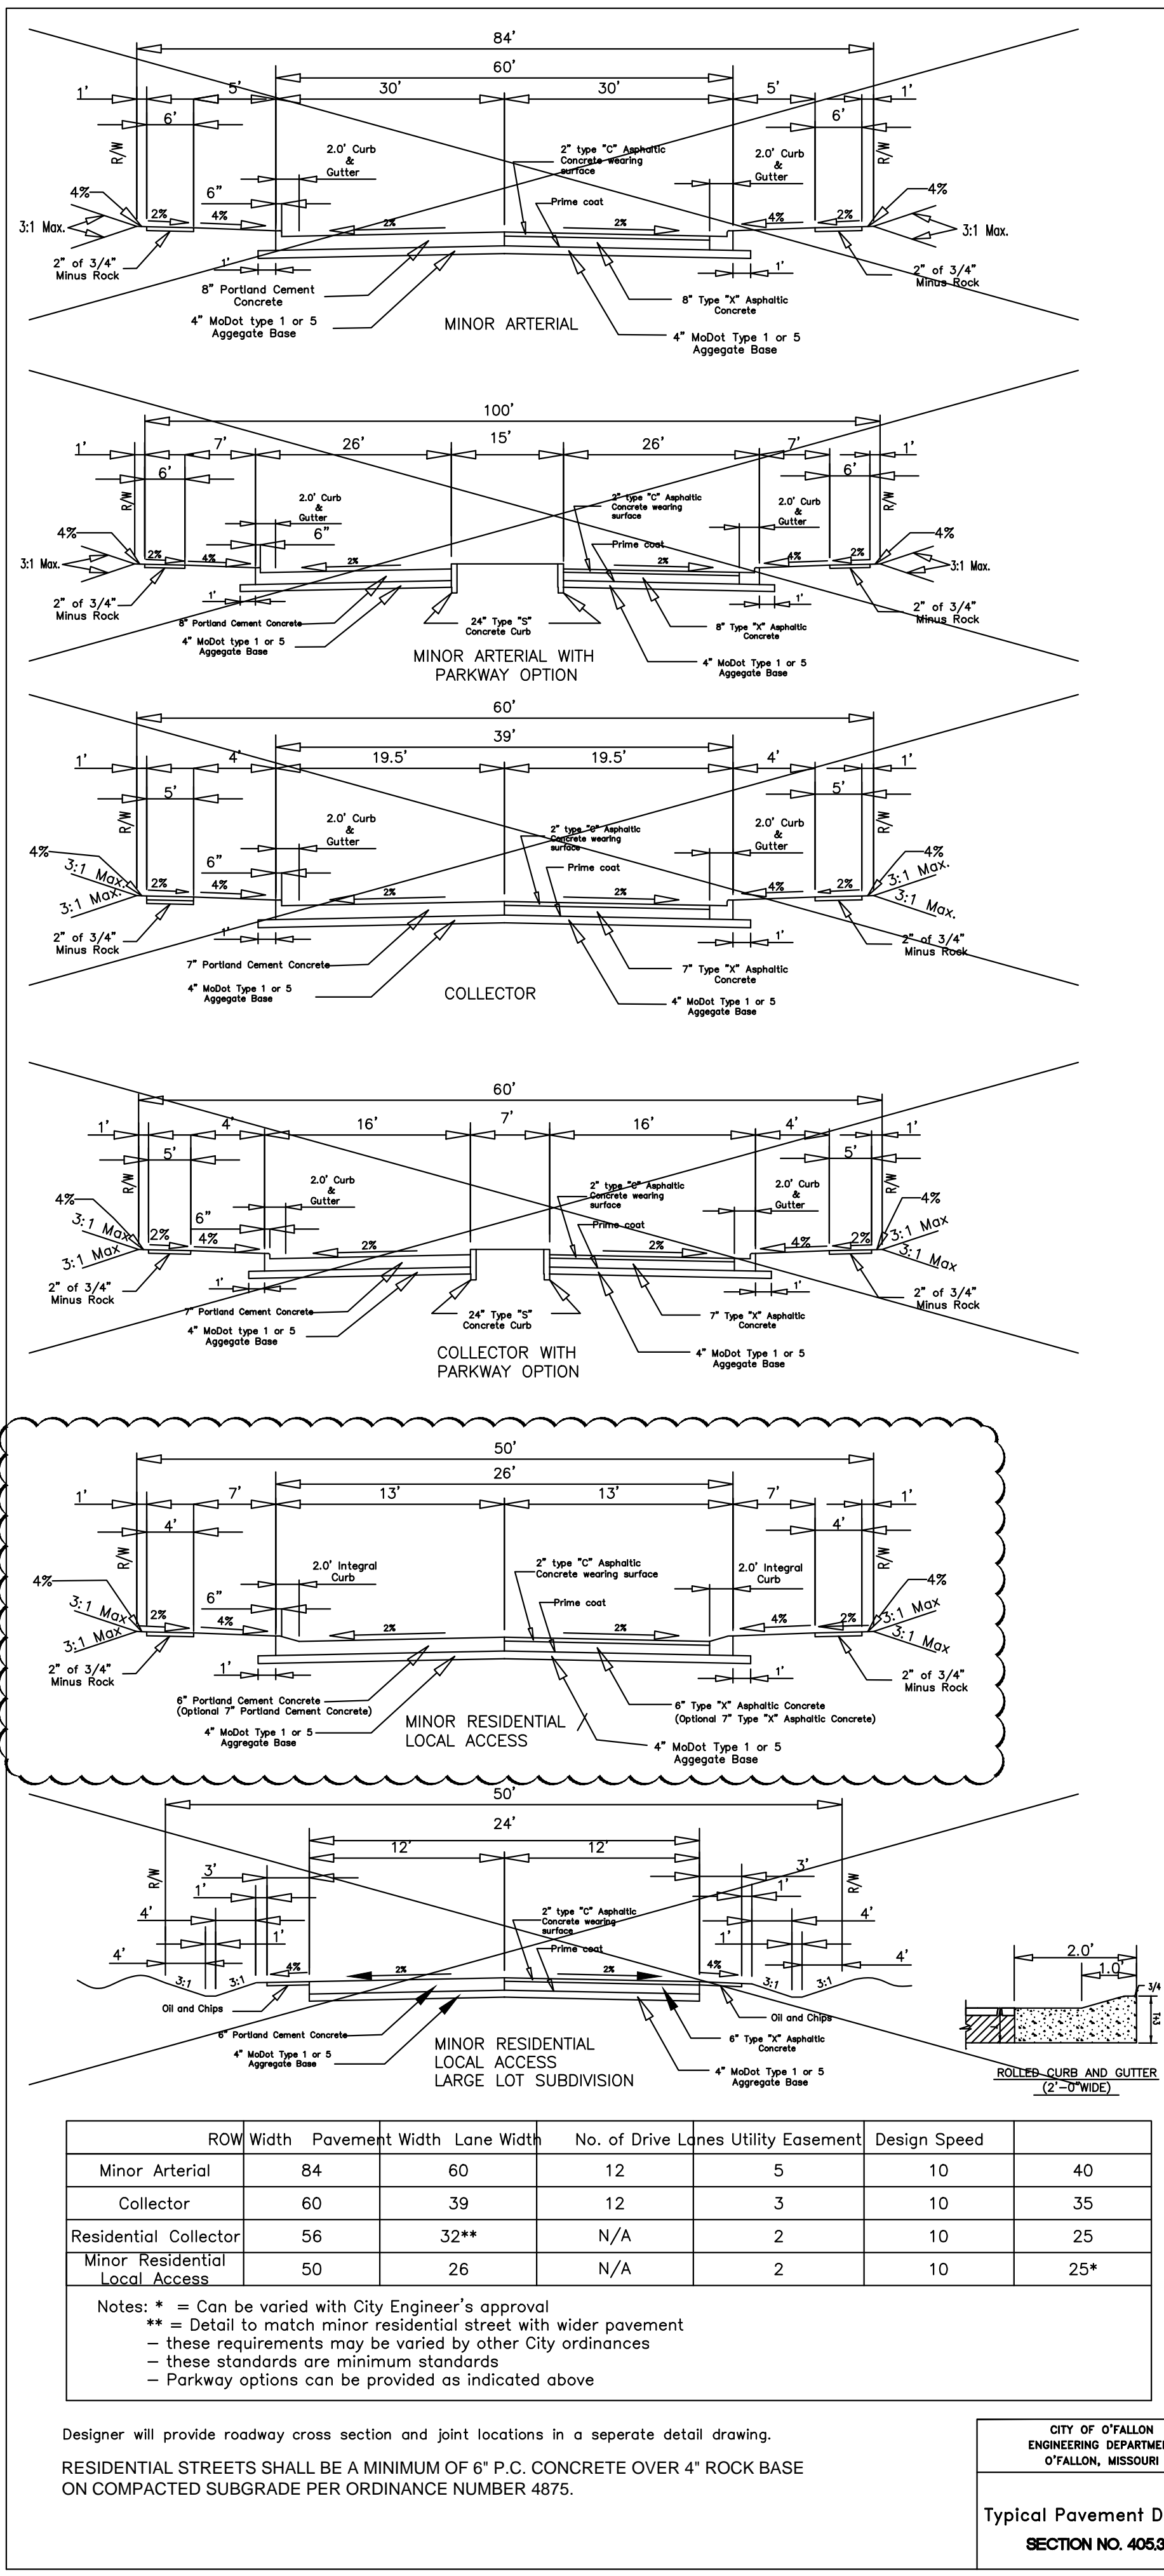

PROJECT TITLE: WESTLEIGH

THE STERLING CO. ENGINEERS & SURVEYORS
 5055 New Baumgartner Road
 St. Louis, Missouri 63129
 Ph: 314-487-0440 Fax: 314-487-8944
 www.sterling-eng-survey.com
 Corporate Certificate of Authority #001348

STATE OF MISSOURI
 ROONEY RAYMOND
 PE 2002016612
 PROFESSIONAL ENGINEER

Date: 3/01/2017
 ROONEY RAYMOND
 LICENSE # PE-2002016612
 Civil Engineer

Lombardo Homes of St. Louis, LLC
 2299 Technology Drive, Suite 150
 O'Fallon, Missouri 63366
 Ph: (636) 265-2710
 Fax: (636) 695-3195
 www.lombardohomesstlouislouis.com

PAVEMENT DETAILS

P+Z No. P&Z NO
 City No. 15-162-SP
 Date: 3/01/2017
 Job No. 14-10-348
 Page No.
 DTL-10
 IMP