

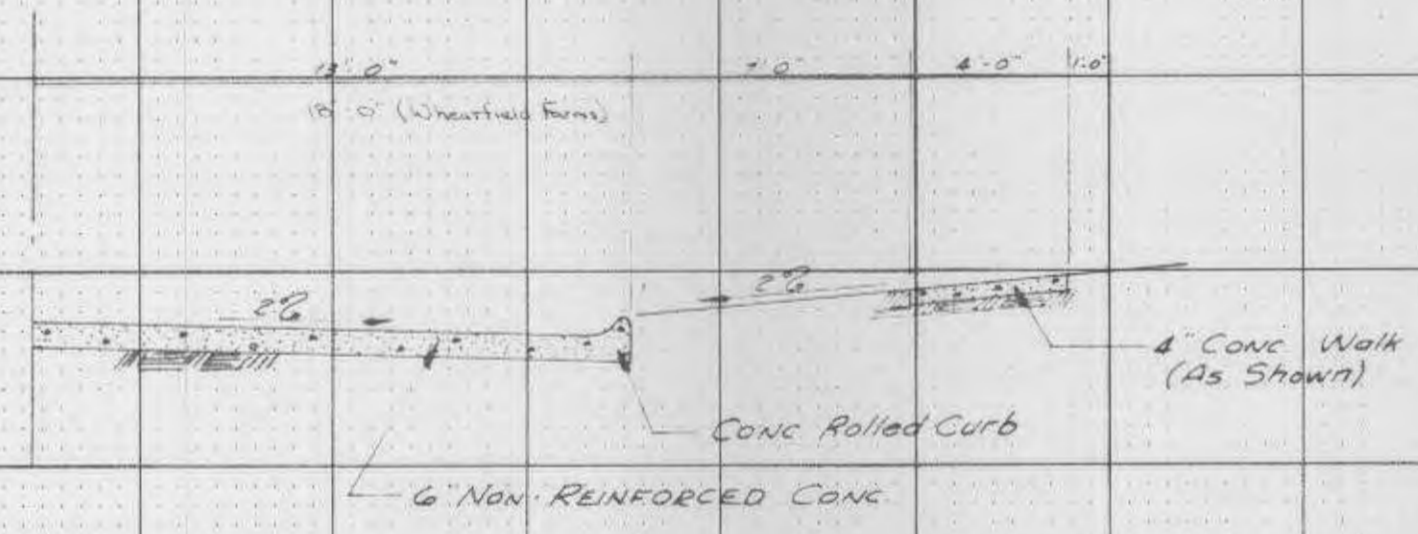


Scale
Vert 1"=10'
Hori 1"=50'

WHEATFIELD FARMS DRIVE


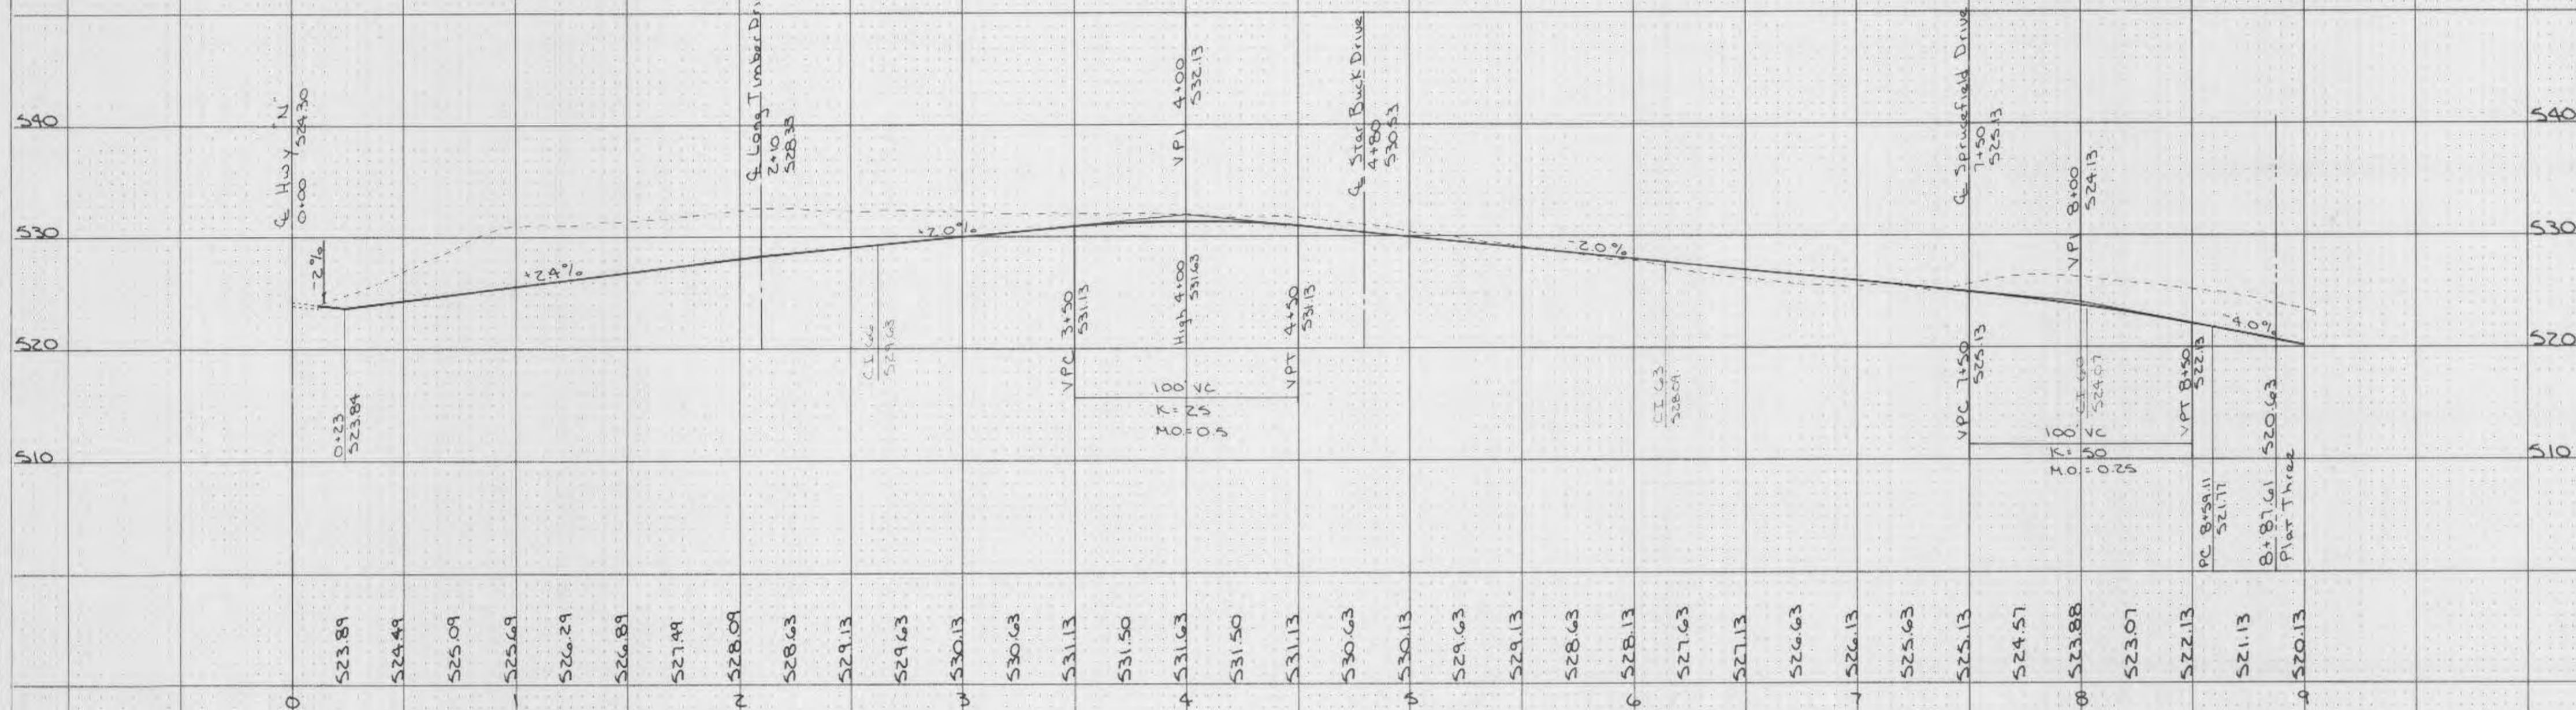


TYPICAL PAVEMENT 1/2 SECTION

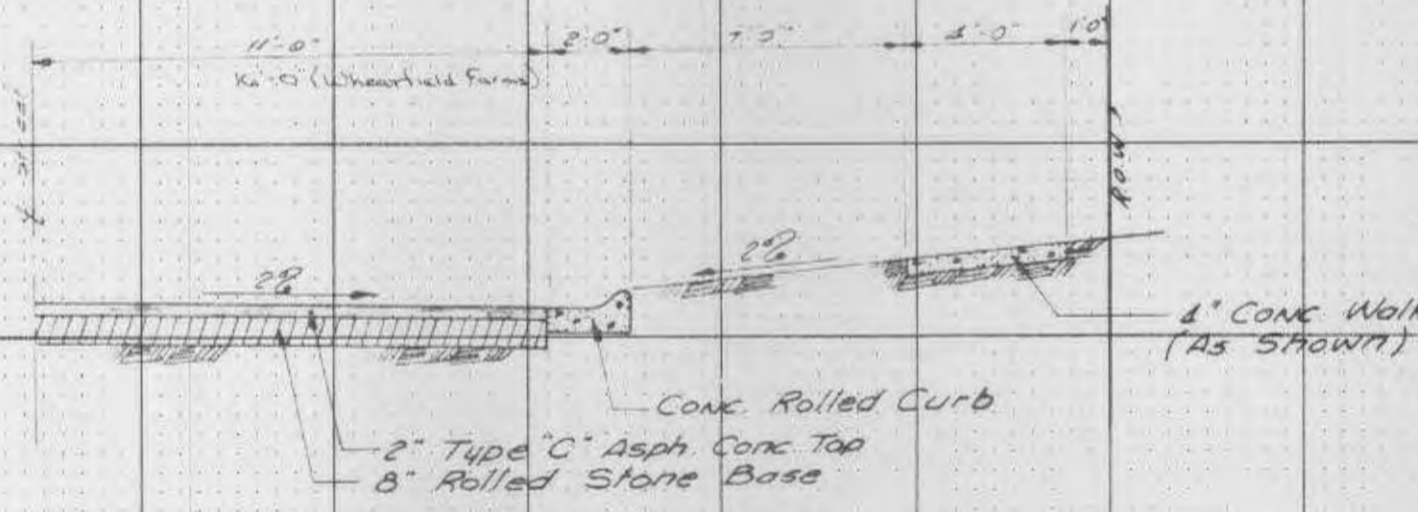

(ALTERNATE)
TYPICAL PAVEMENT 1/2 SECTION


LONG TIMBER DRIVE

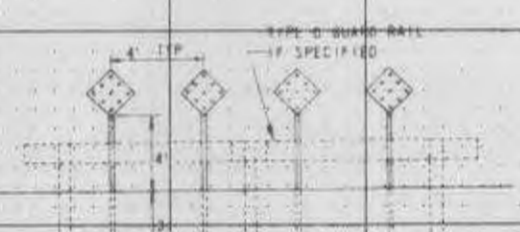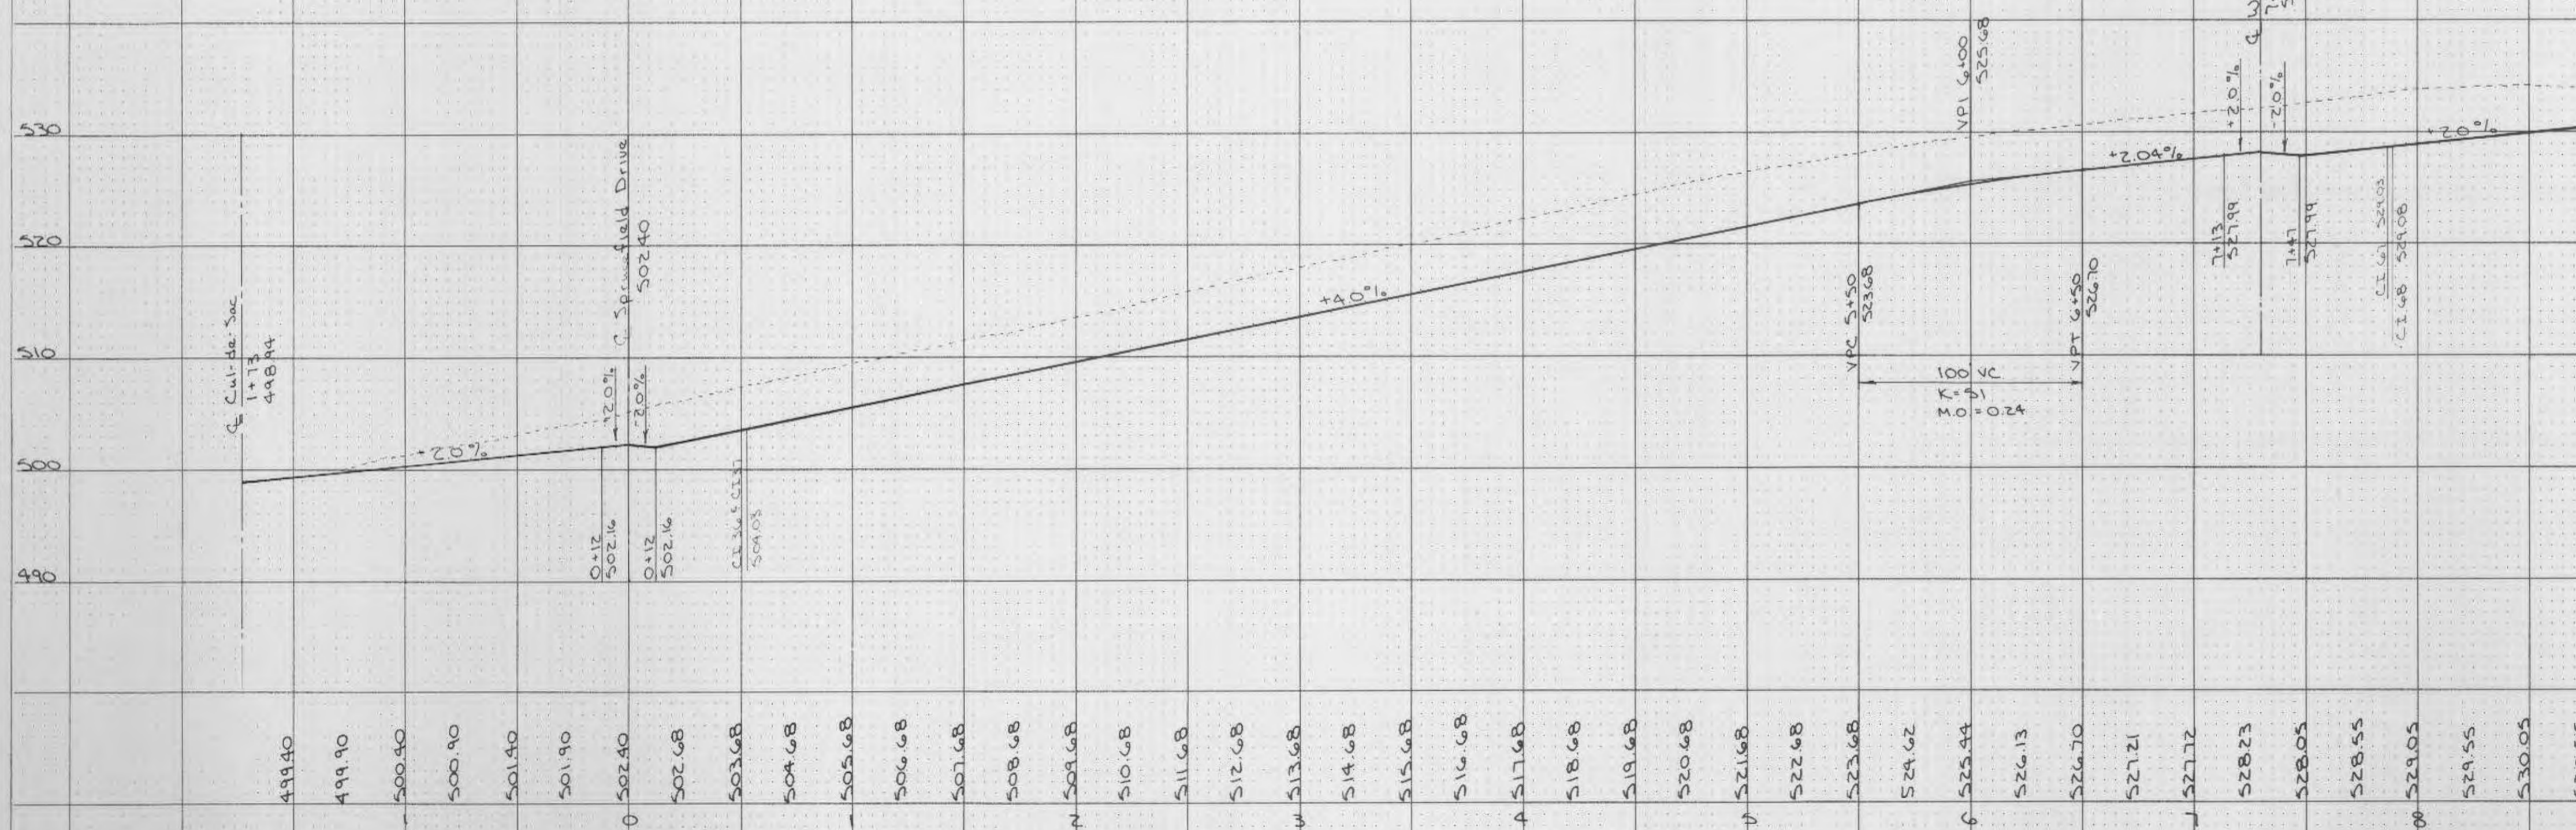

TYPE IV OBJECT MARKER MOUNTING



TYPICAL ROAD CLOSED

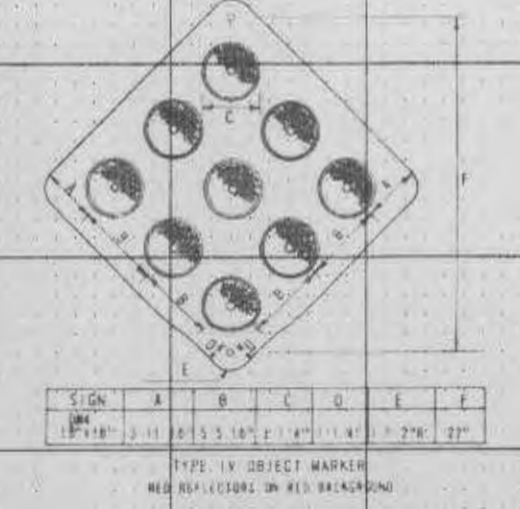

FINAL SURVEY
NO. 523.89
DATE

ORIGINAL SURVEY
NO. 499.90
DATE