
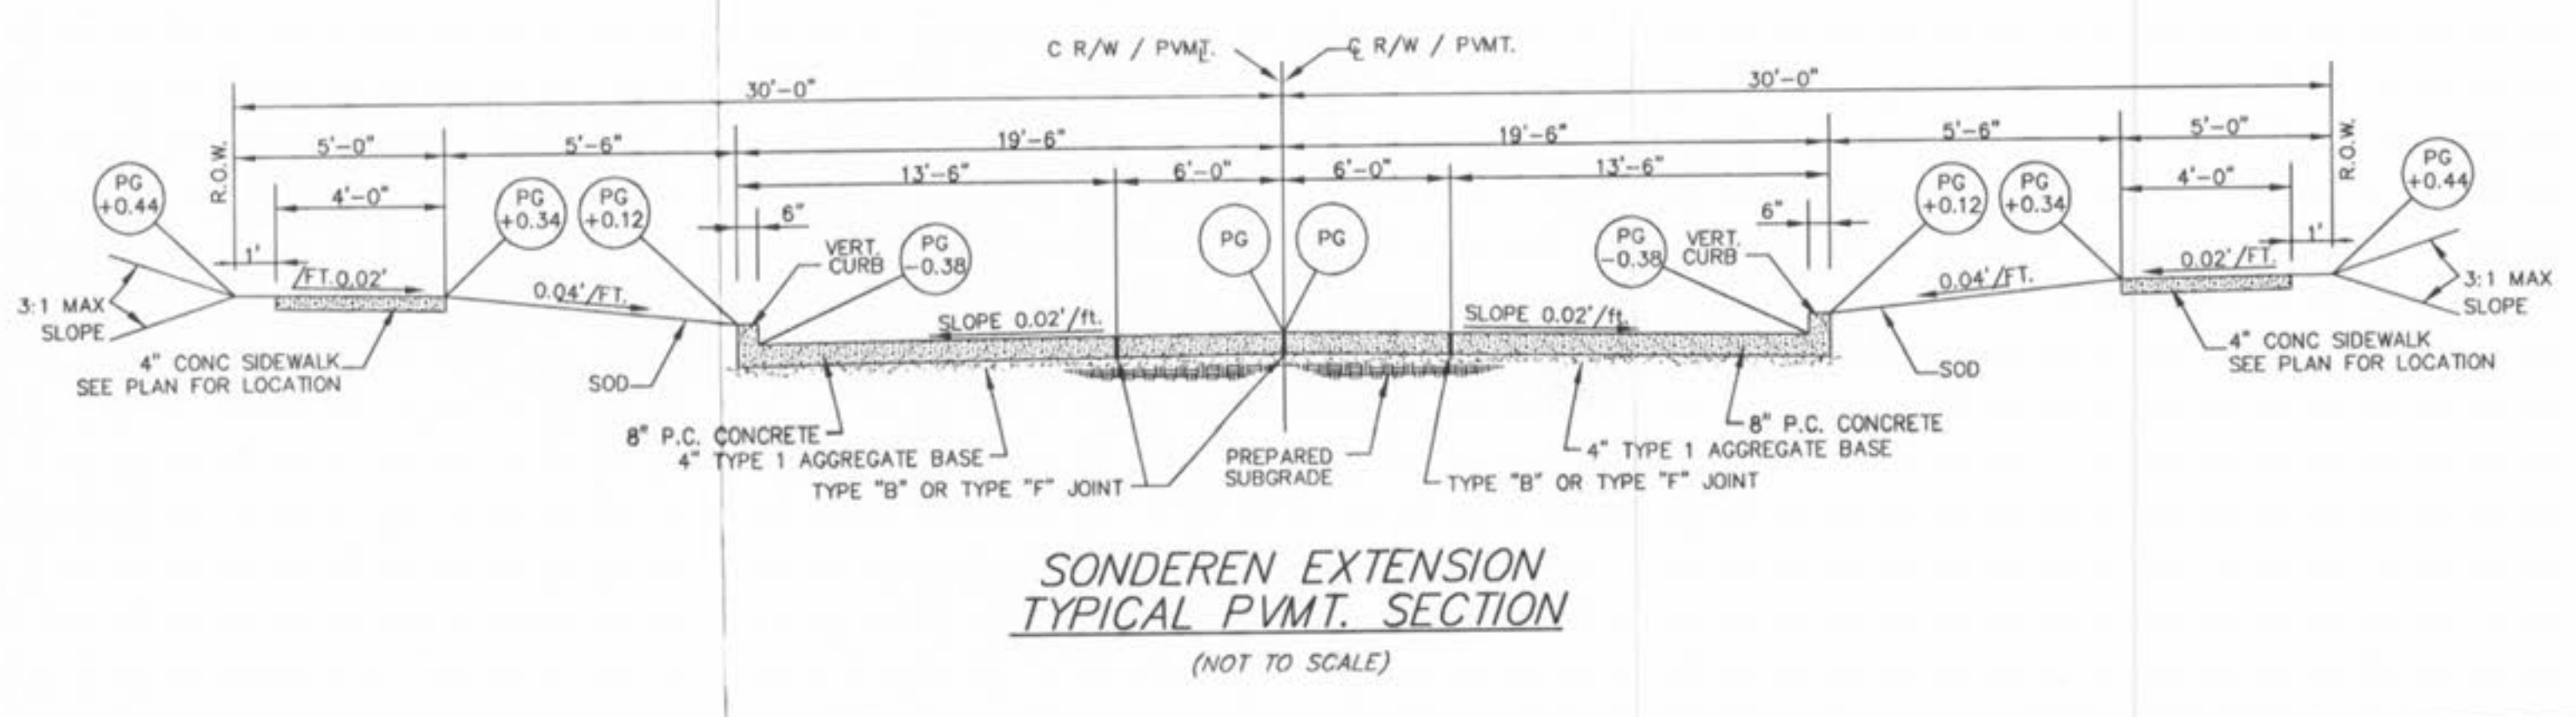
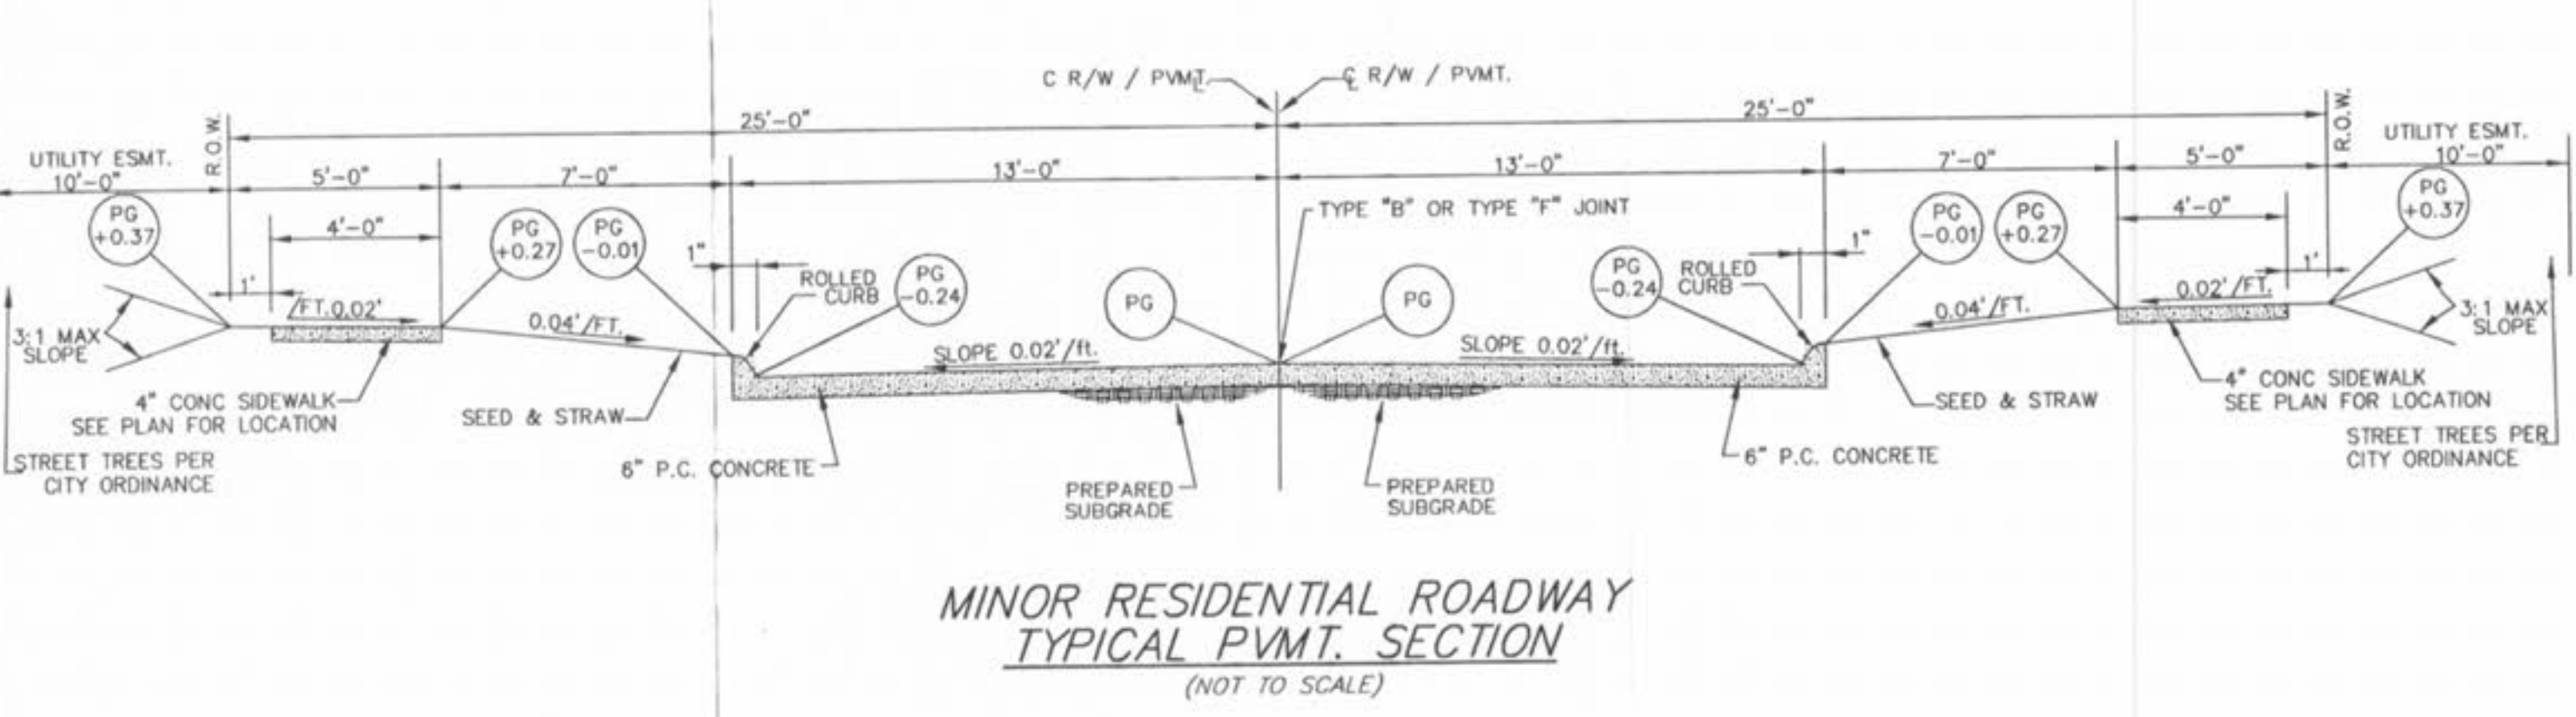
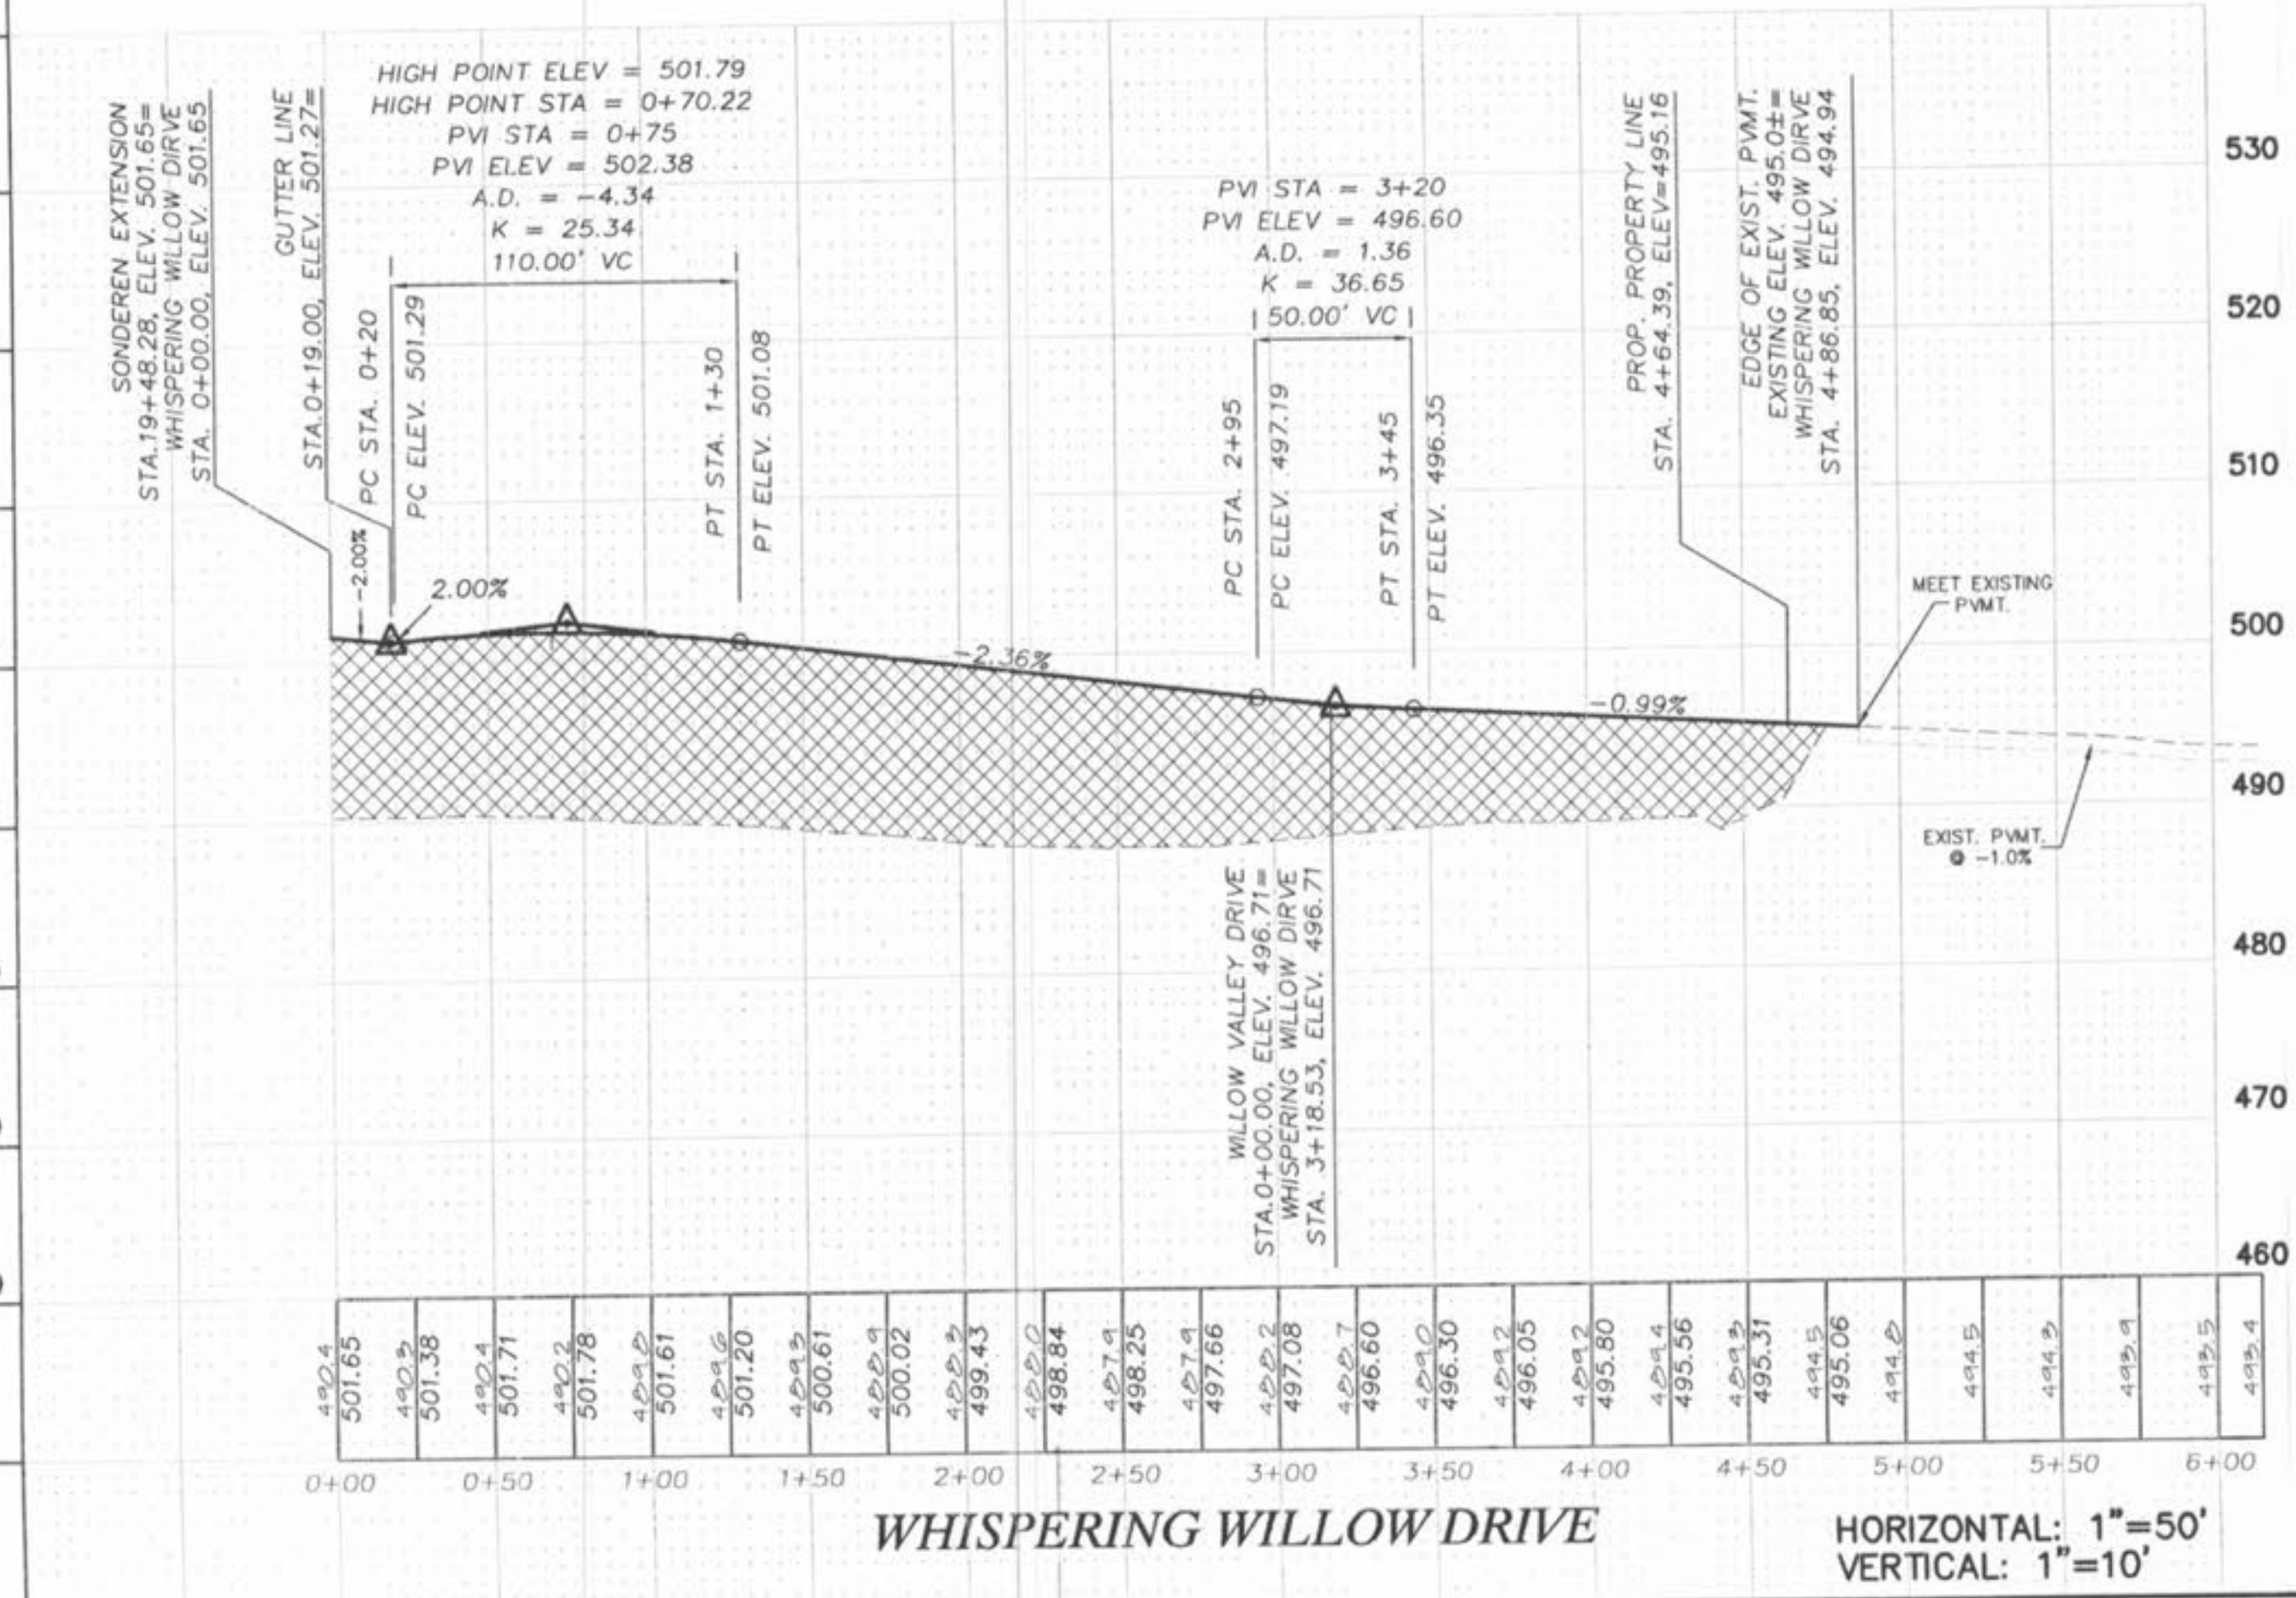
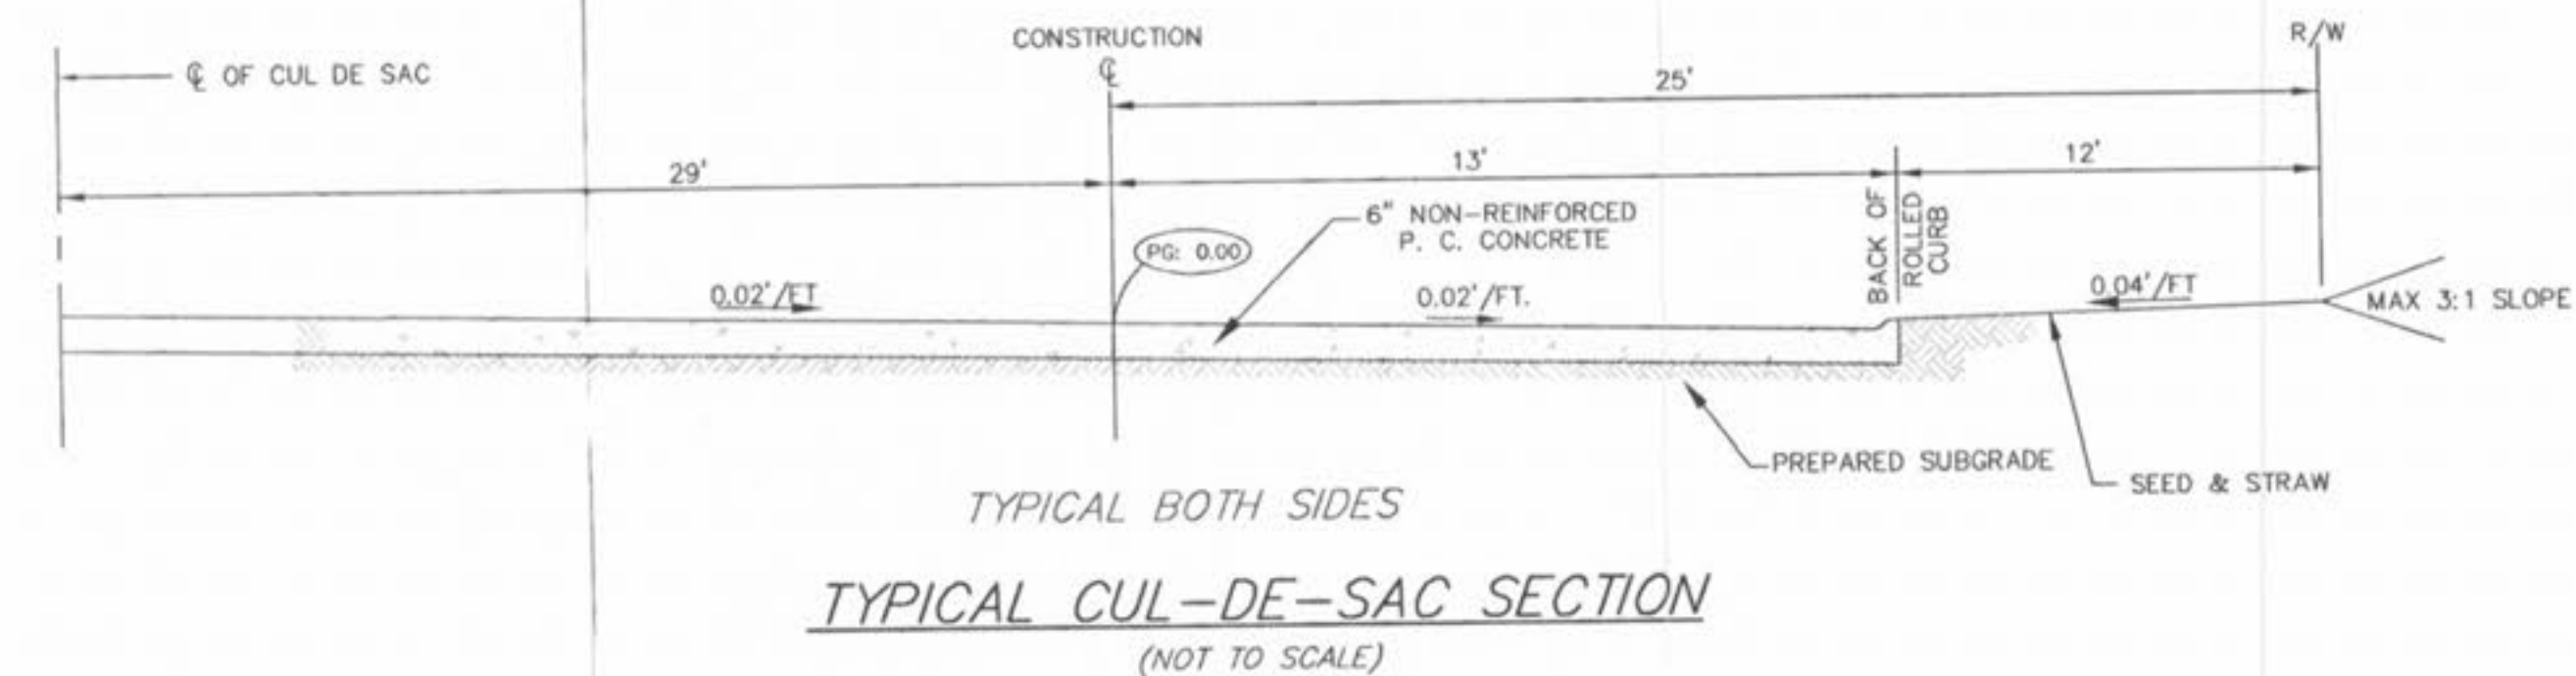
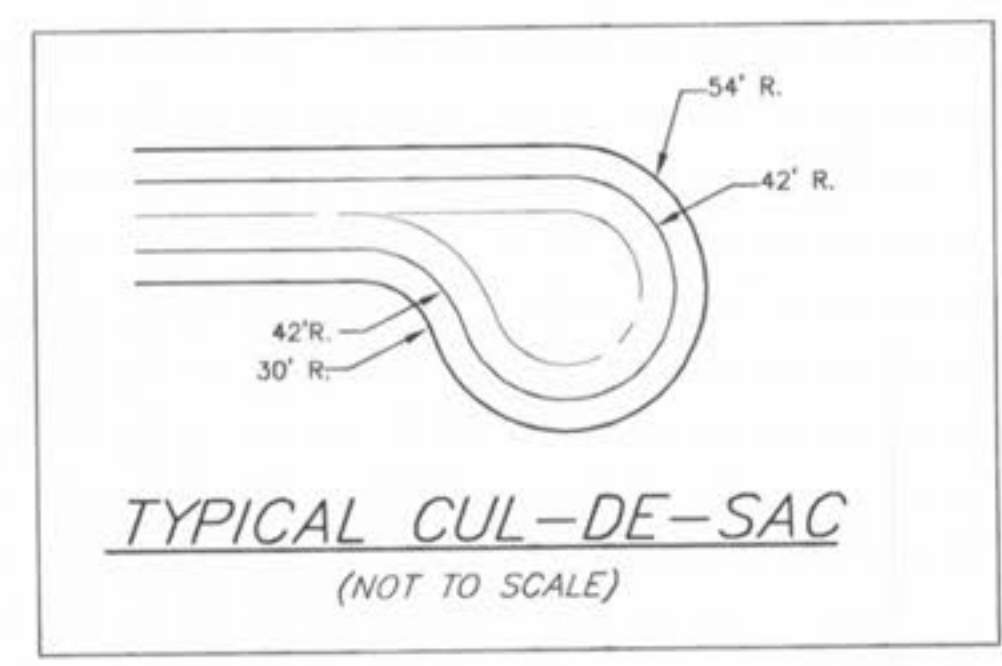
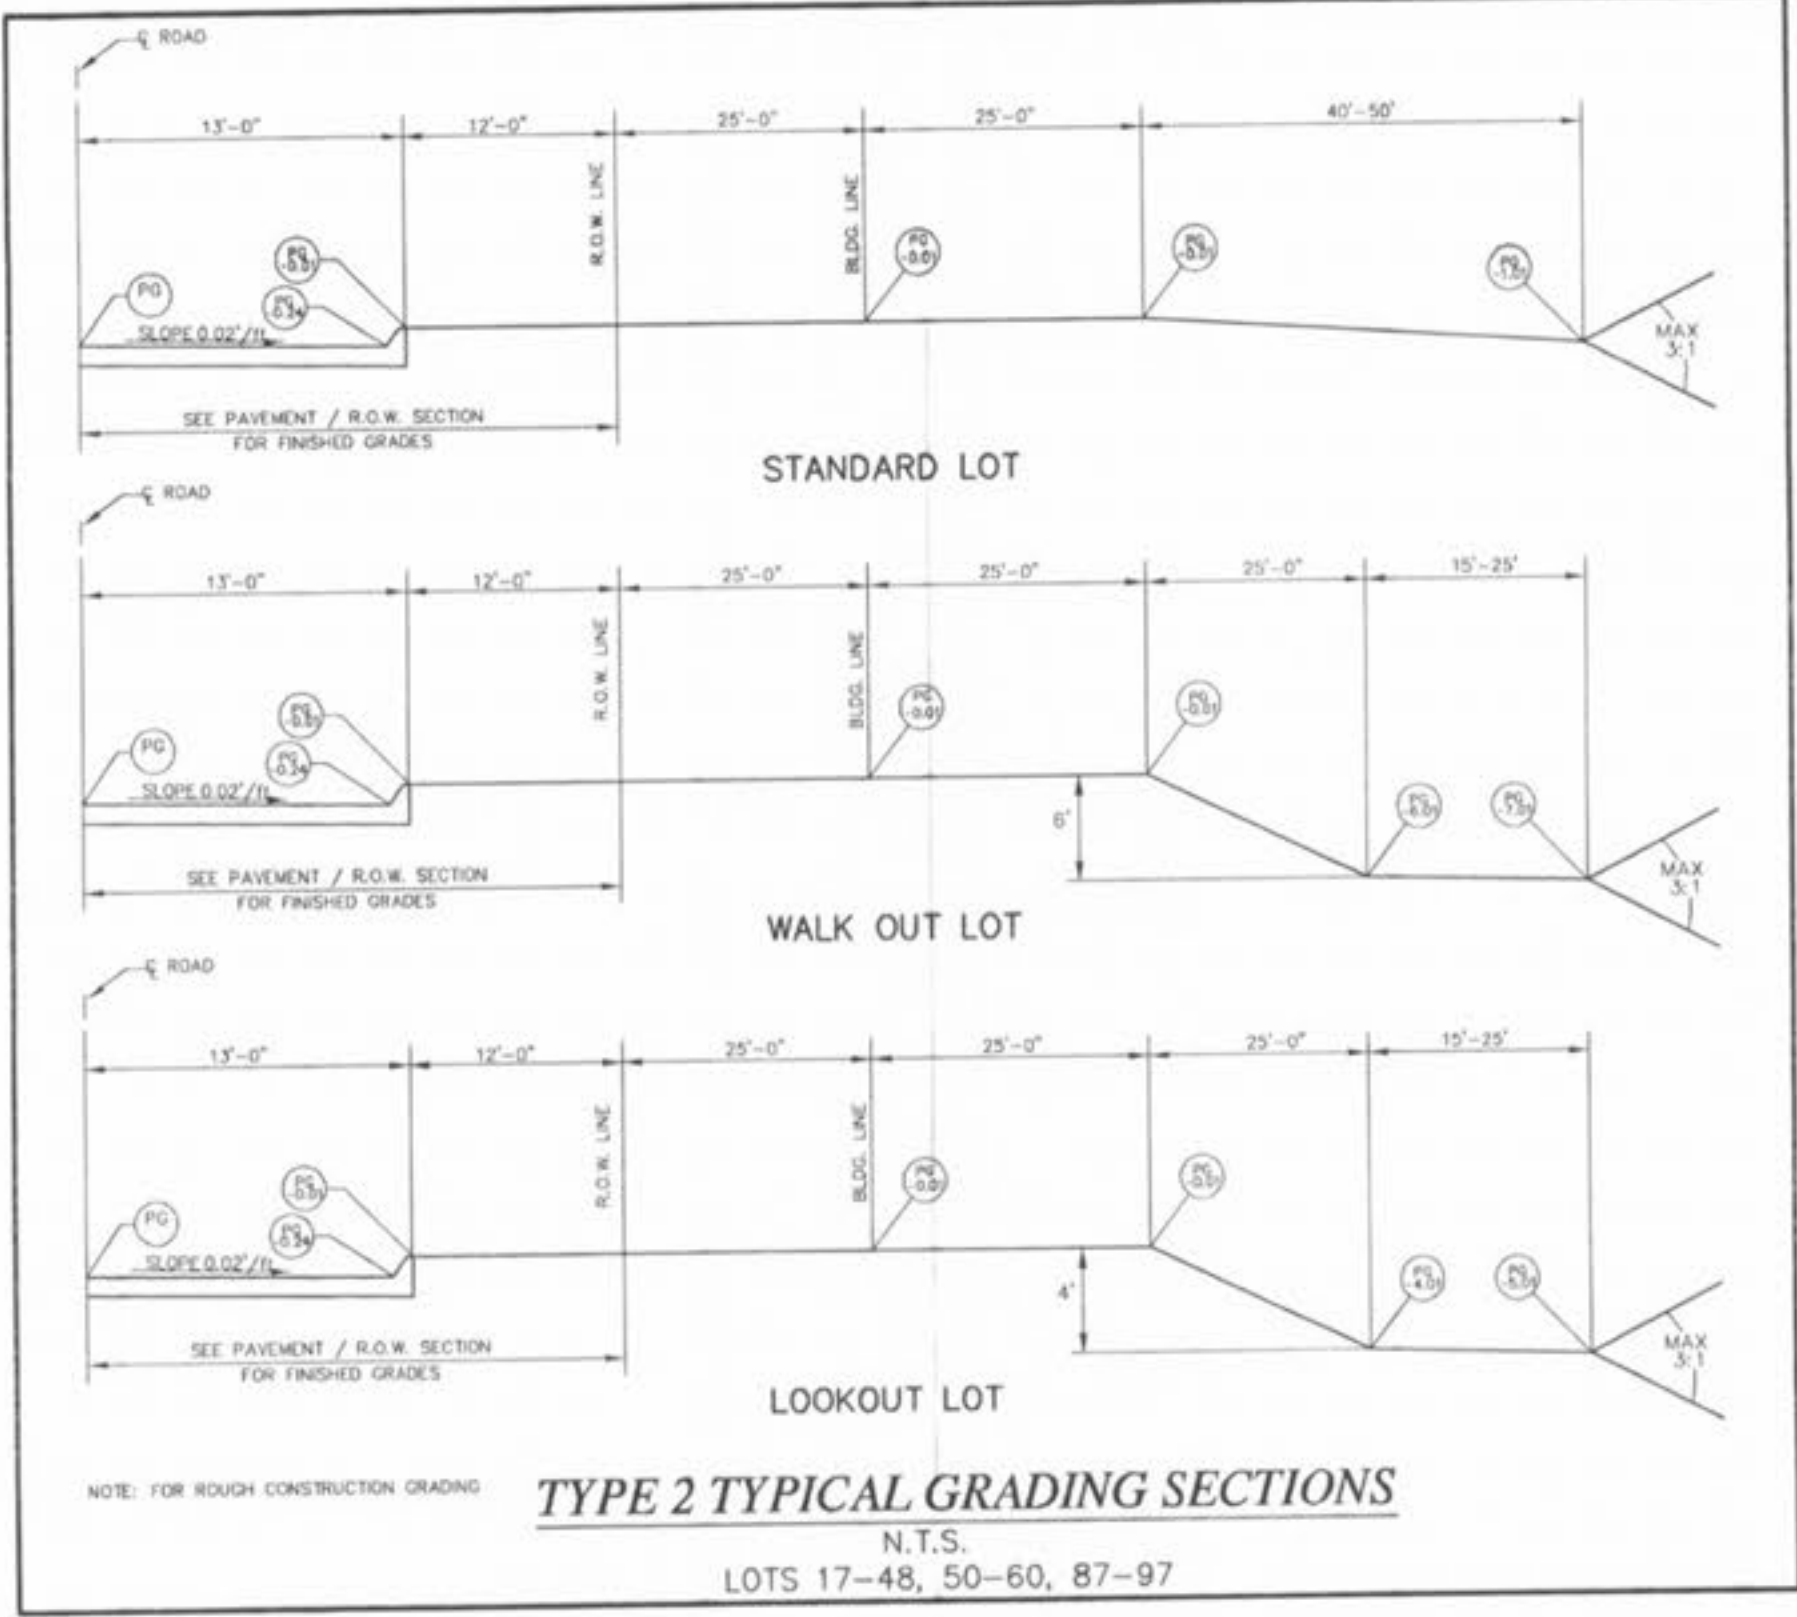


Drawing name: K:\D\302021 LOEFFLER TRACT\Improvement\2021\Street Prof.dwg Plotted on: Jan 12, 2004 - 10:11am Plotted by: cschoefer

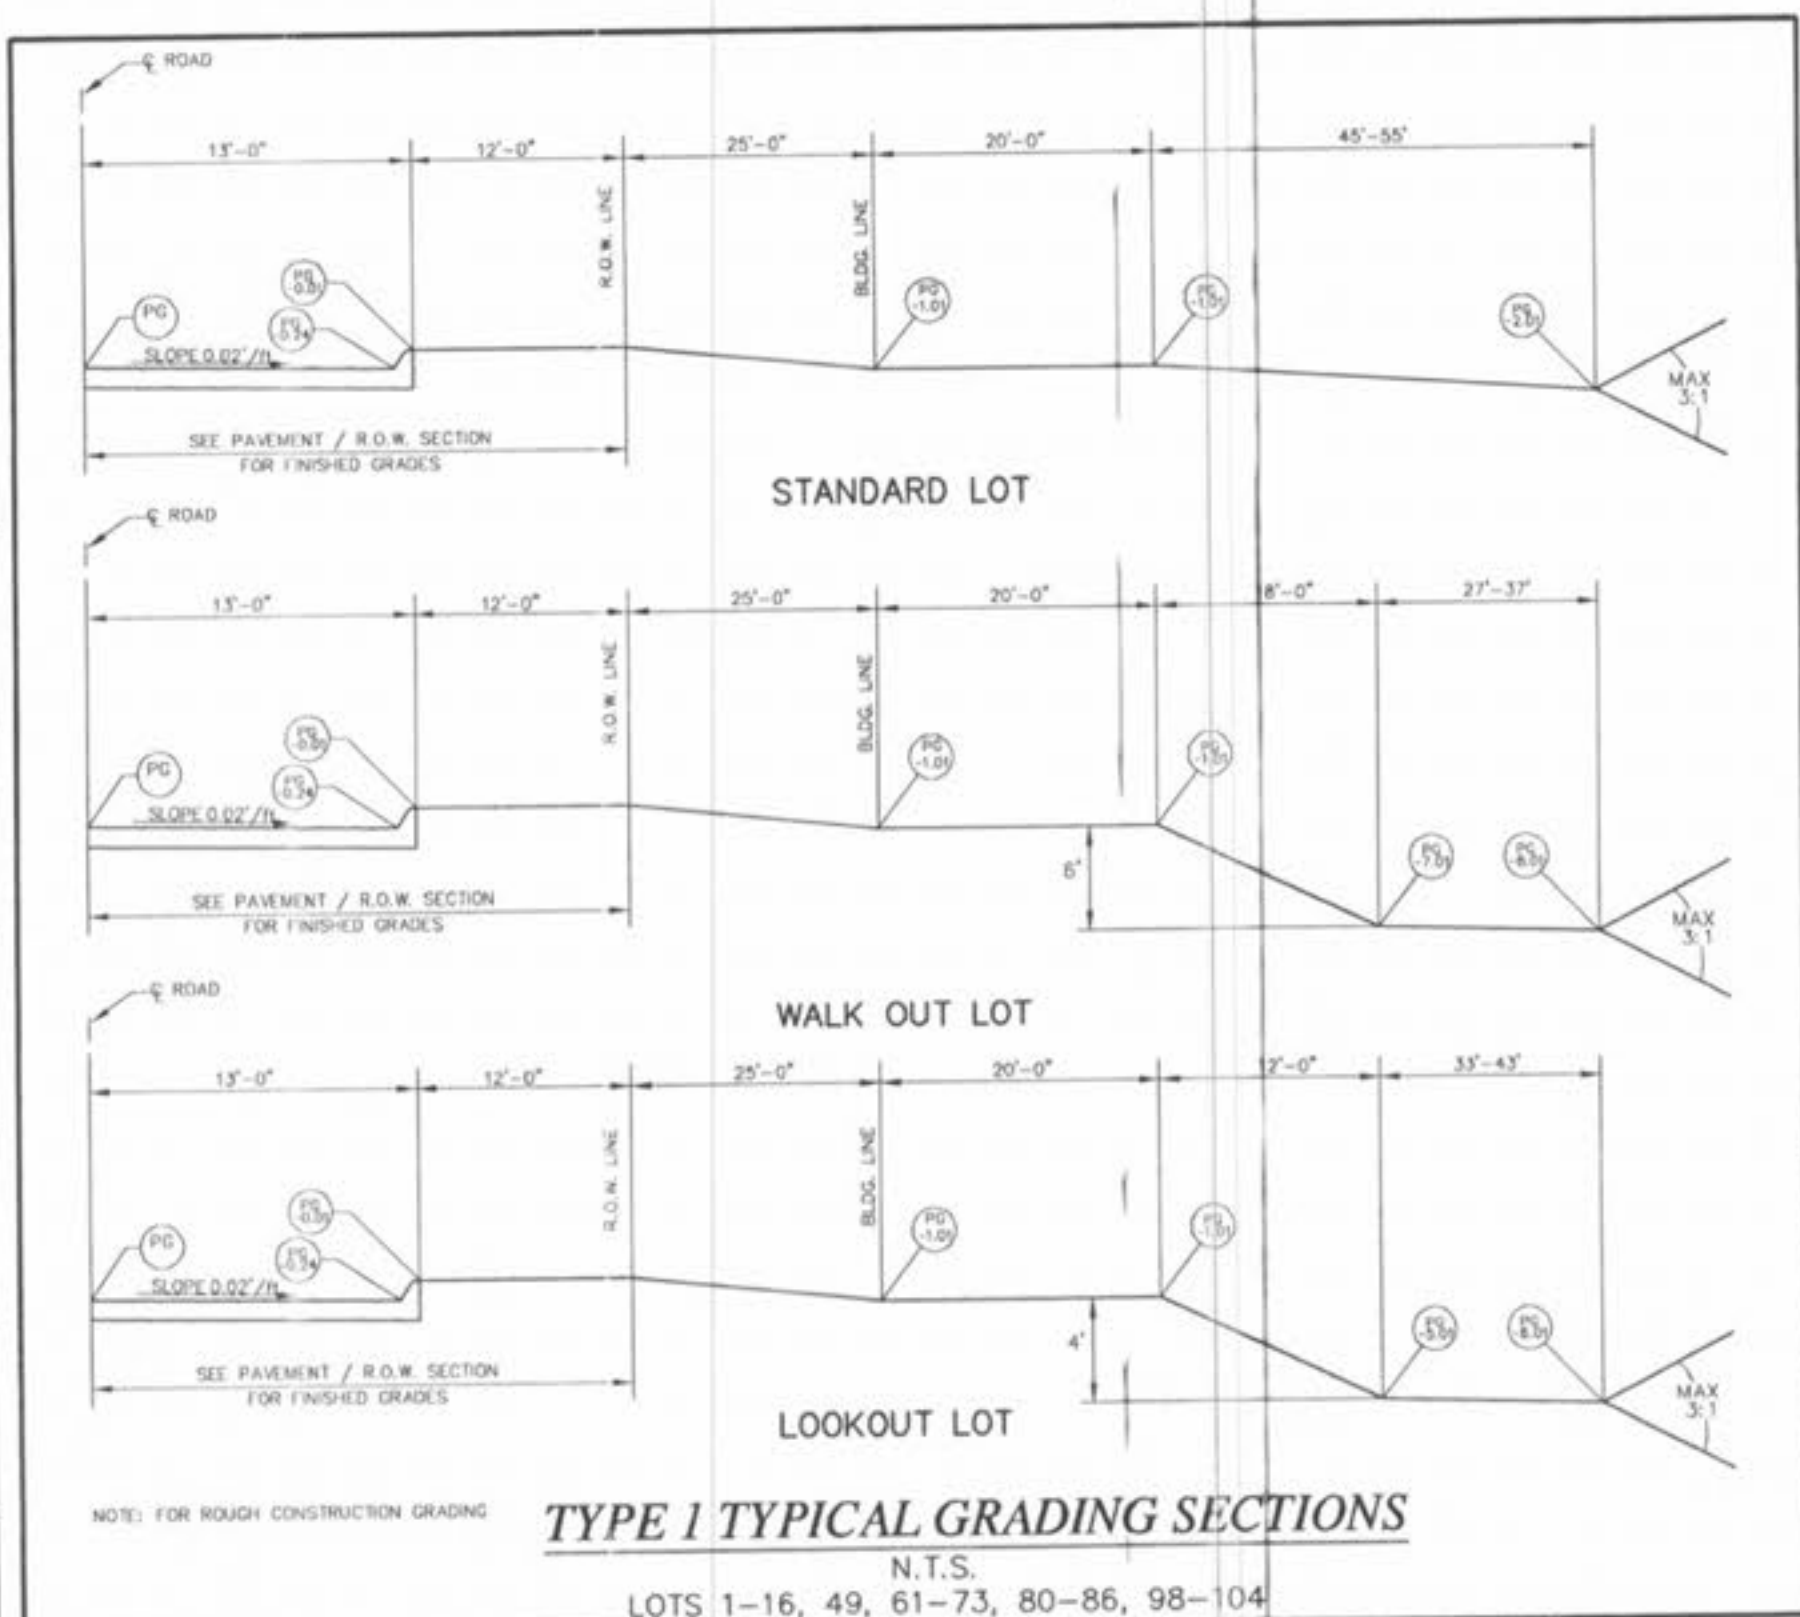

ISSUE REMARKS/DATE

1	09/15/03 - Plotted
2	12/11/03
3	12/17/03 - Submitted
4	01/12/04 - Final Submittal

PREPARED FOR:  
**WHISPERING L.L.C.**  
5091 NEW BAUMGARTNER ROAD  
ST. LOUIS, MISSOURI 63129  
(314) 487-6717

PREPARED BY:  
**STERLING CO.**  
ENGINEERS & SURVEYORS  
5055 NEW BAUMGARTNER ROAD  
ST. LOUIS, MISSOURI 63129  
(314) 487-0440 FAX 487-6944  
E-Mail: Sterling@sterling-eng-sur.com

DRAWN: [Signature] DESIGNED: [Signature] CHECKED: [Signature]

PROJECT: **WHISPERING WOODS** SHEET TITLE: **STREET PROFILES**

NO. 03 02 021	SHEET
M.S.D.	11
DIGITAL FILE LOCATION	OF 28

BASE MAP