
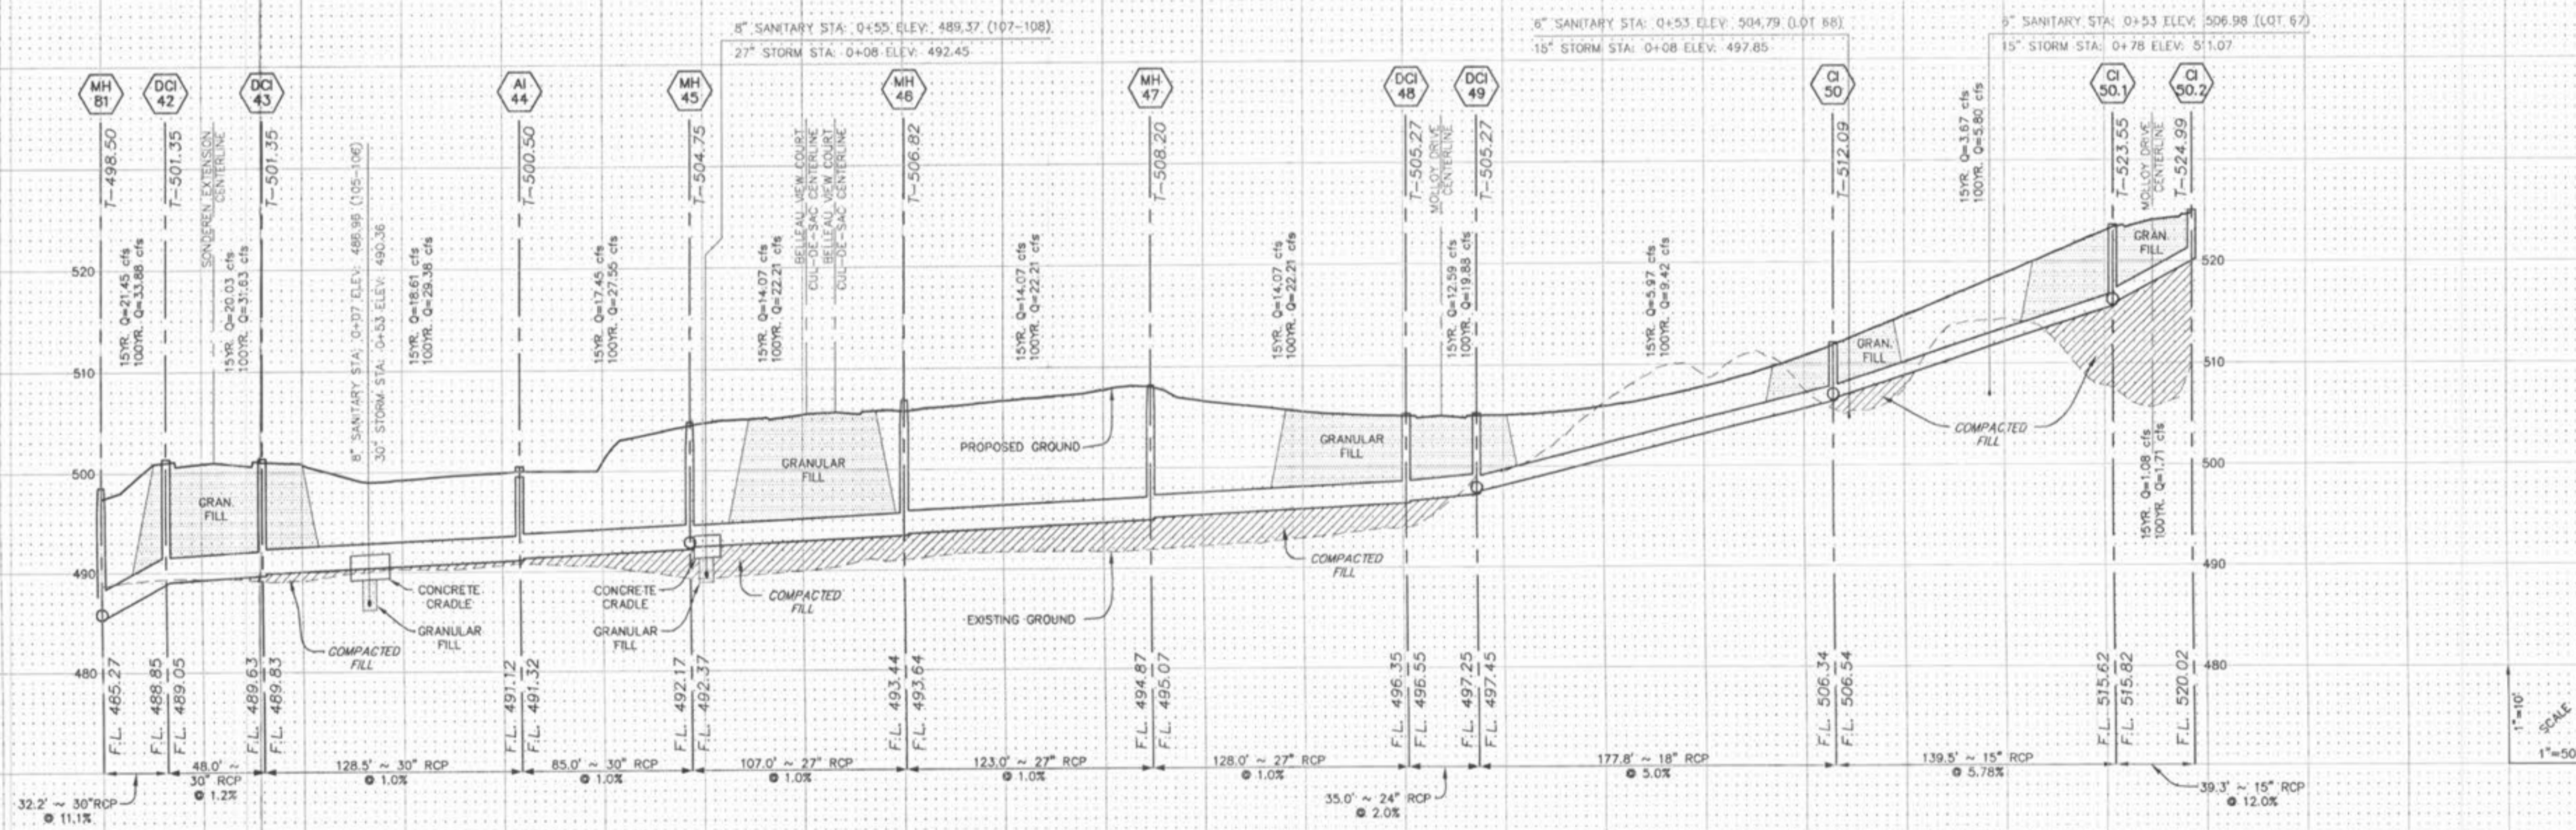
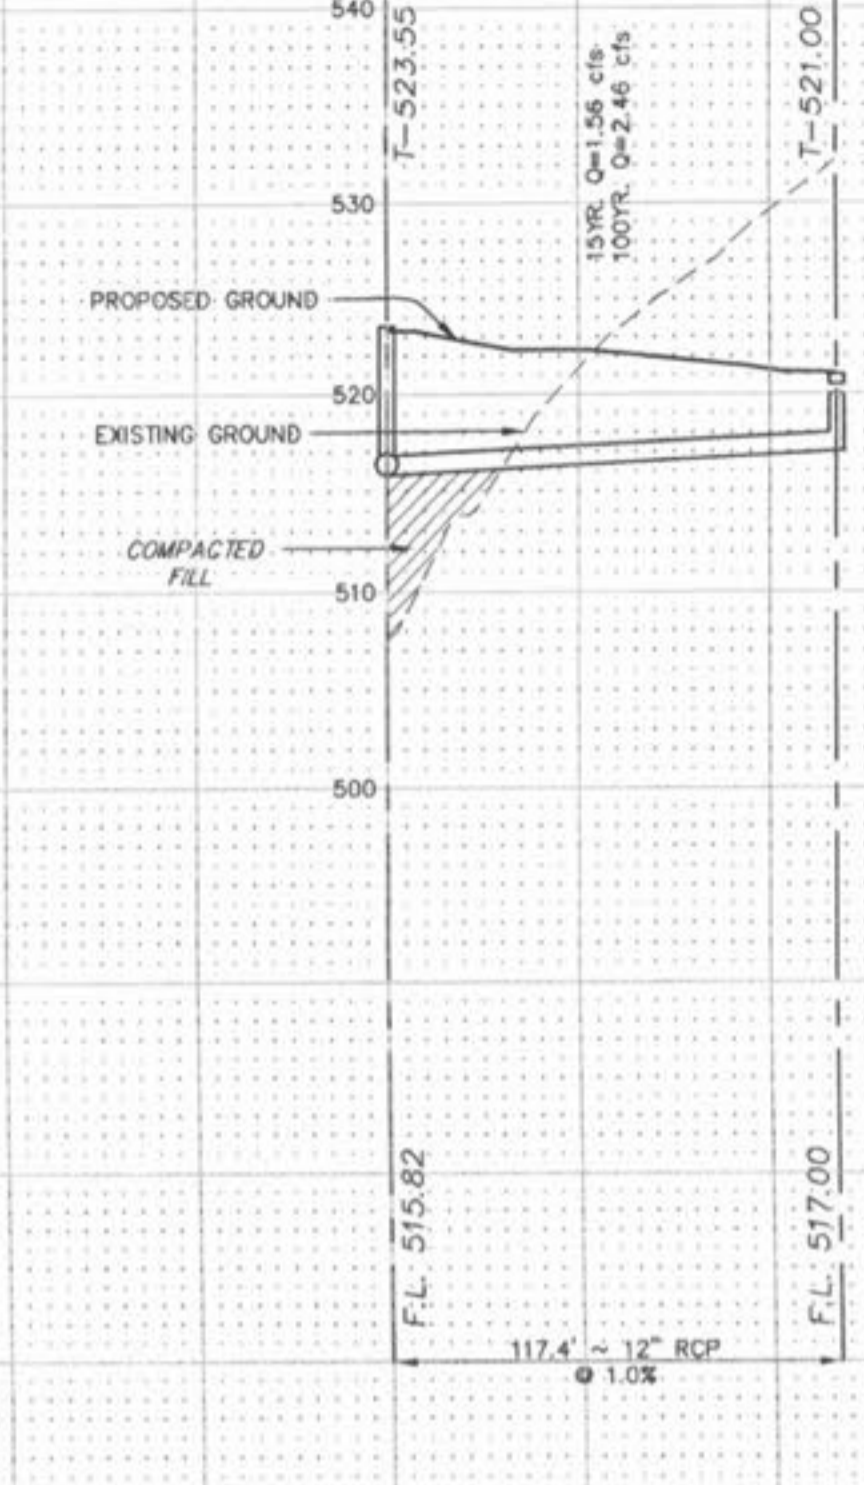
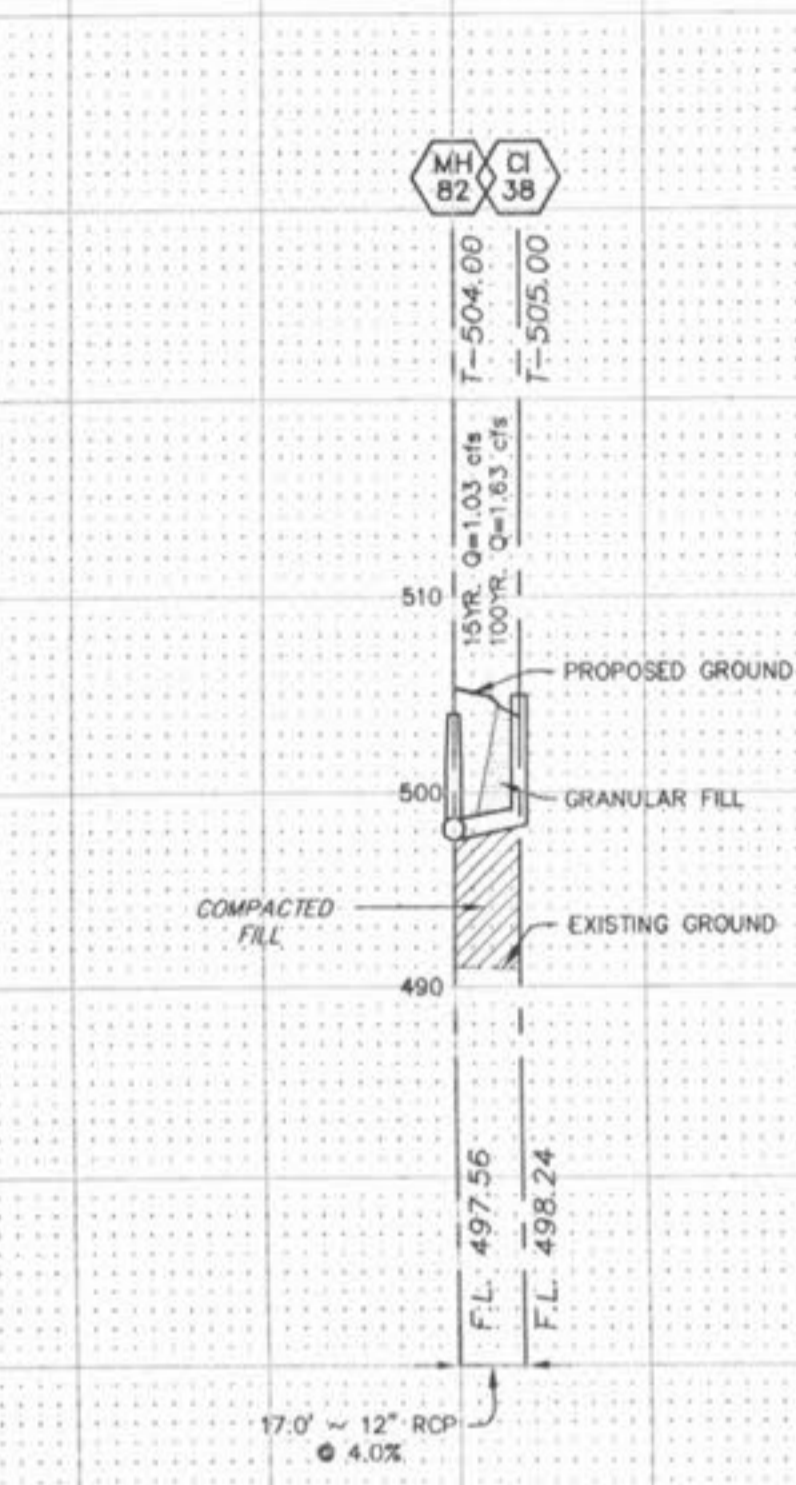
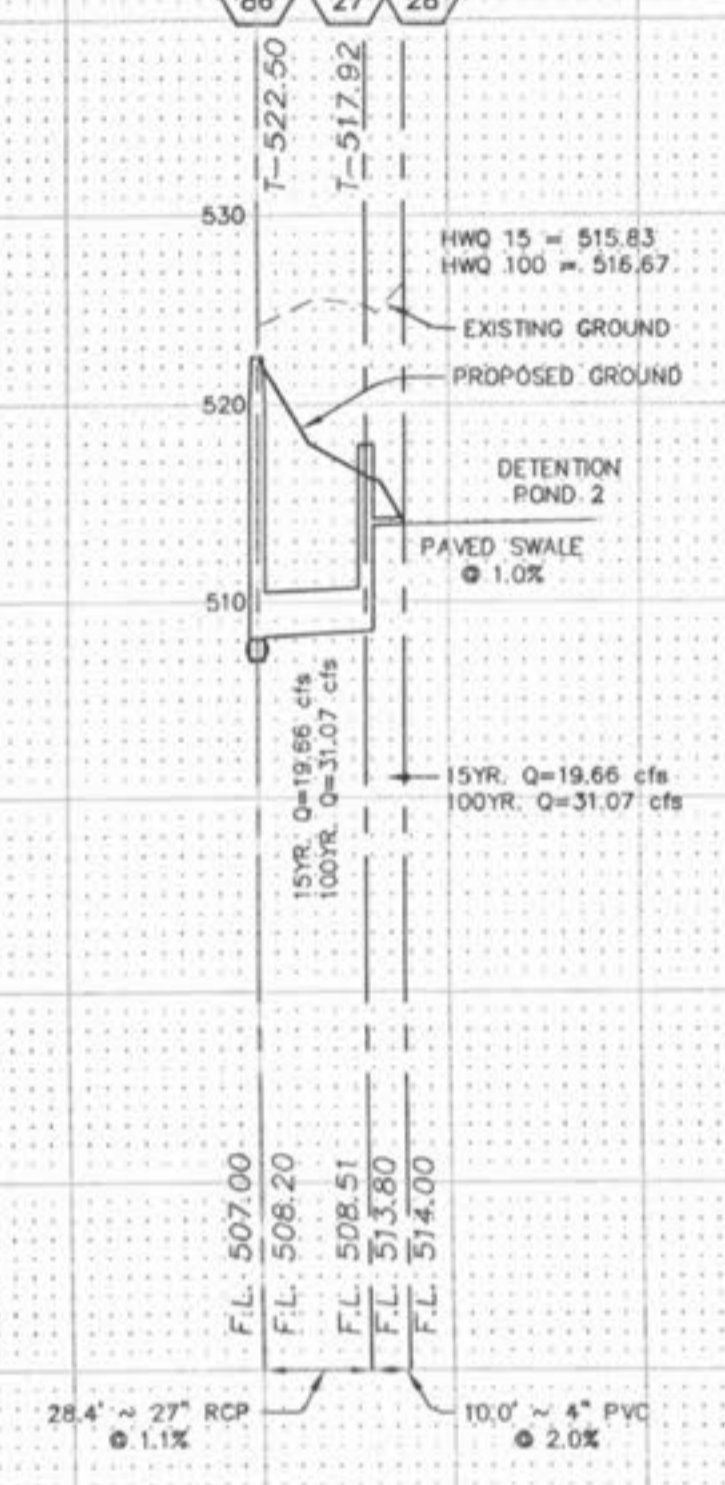
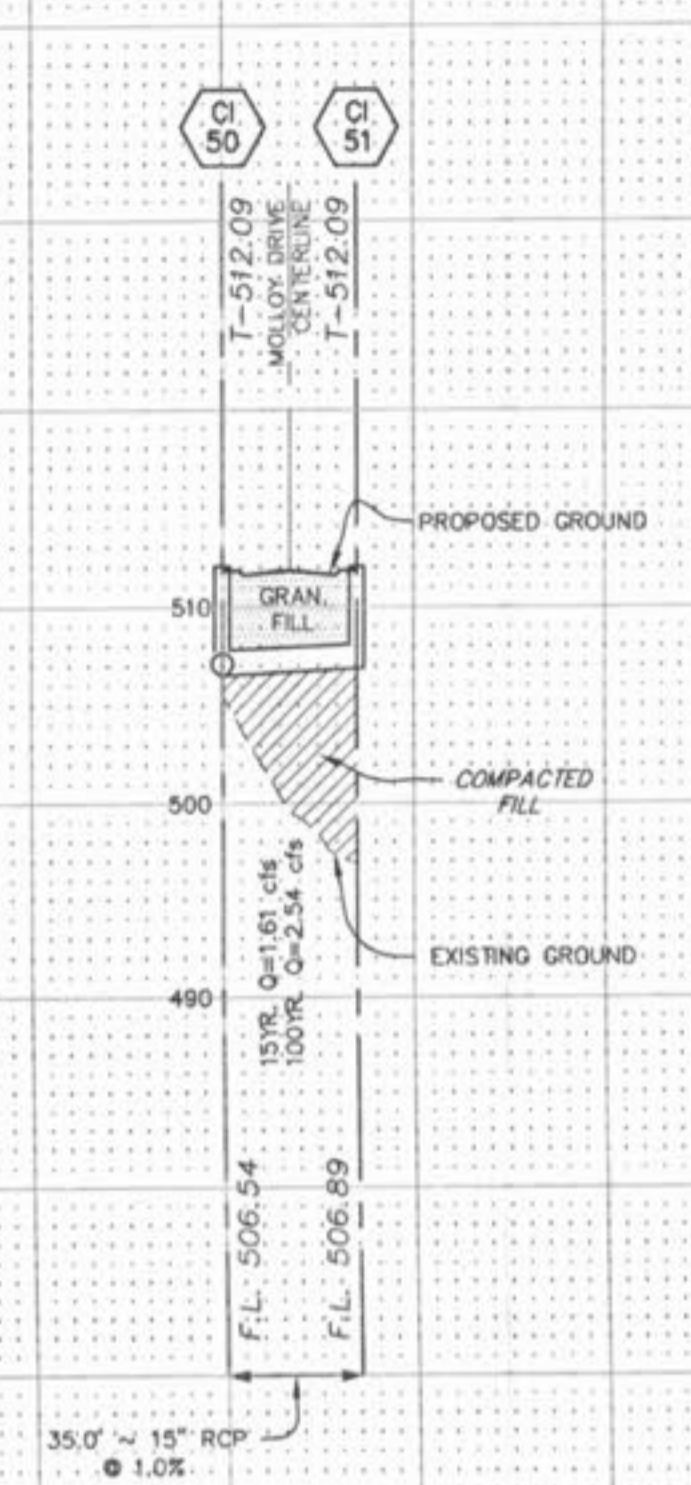
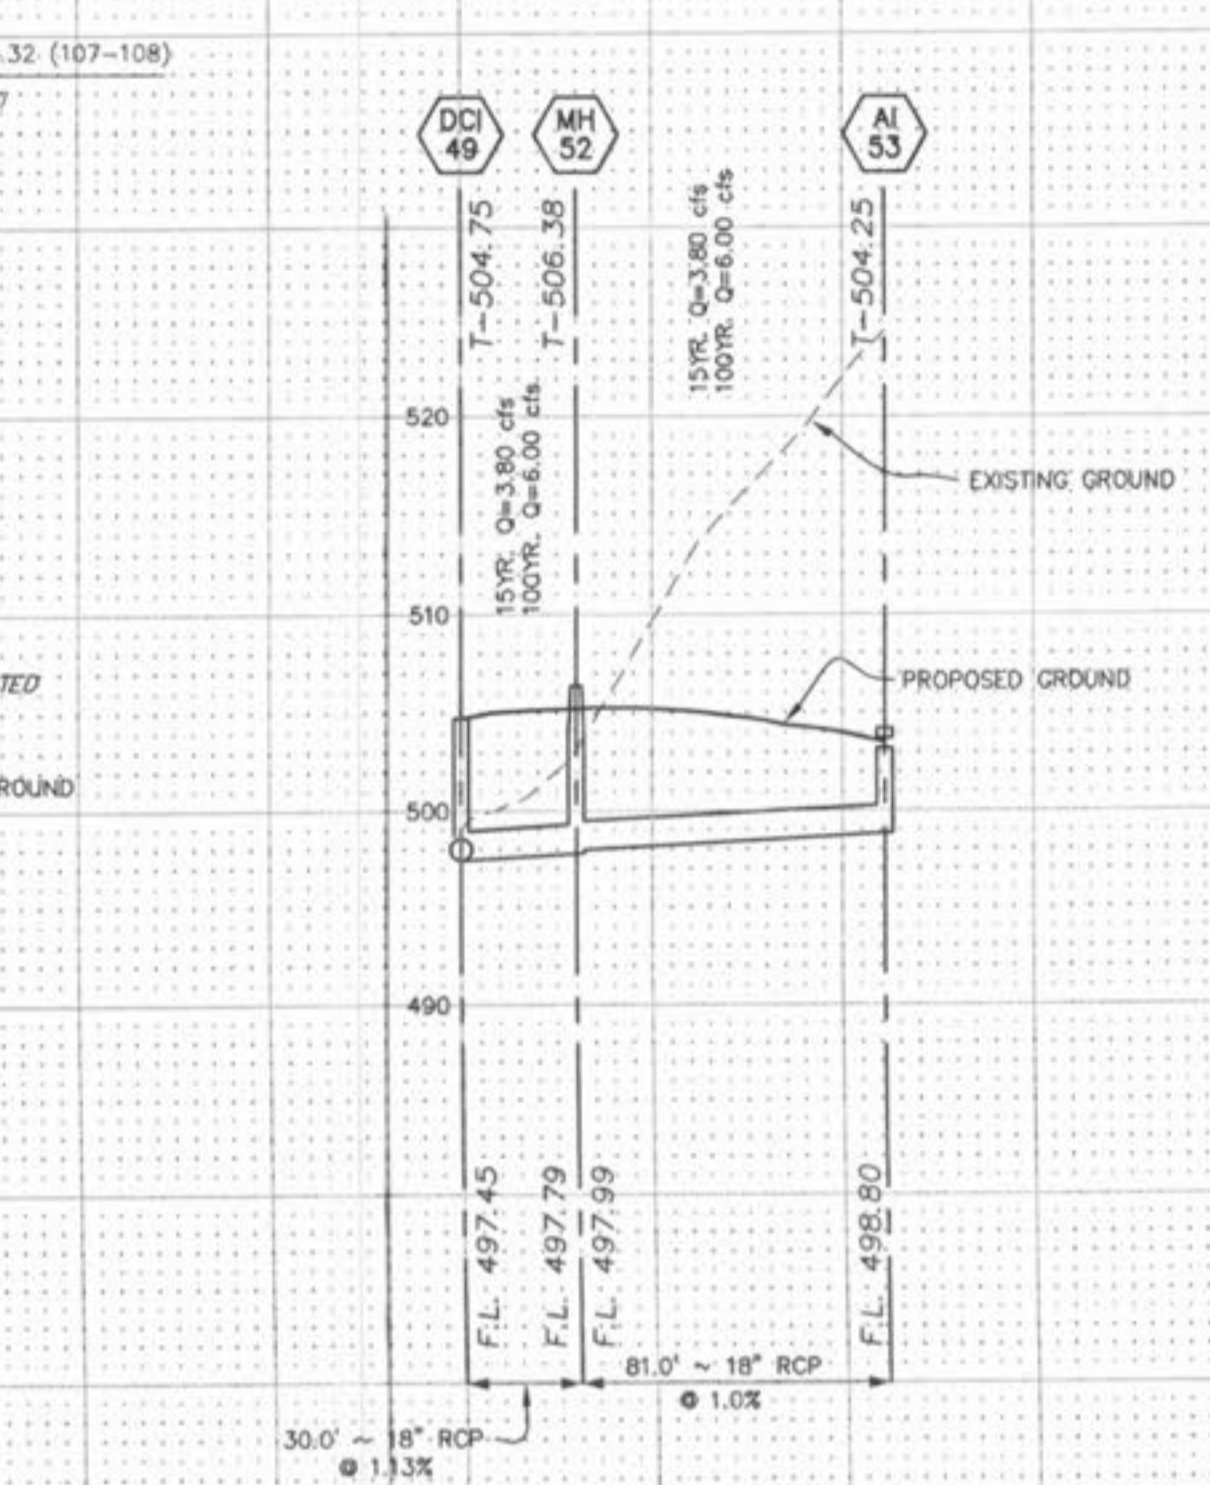


Drawing name: K:\032021 LDEFILER TRACT\Improvement\2021\Strm Prof.dwg Plotted on: Dec 17, 2003 - 2:01pm Plotted by: cschoefer

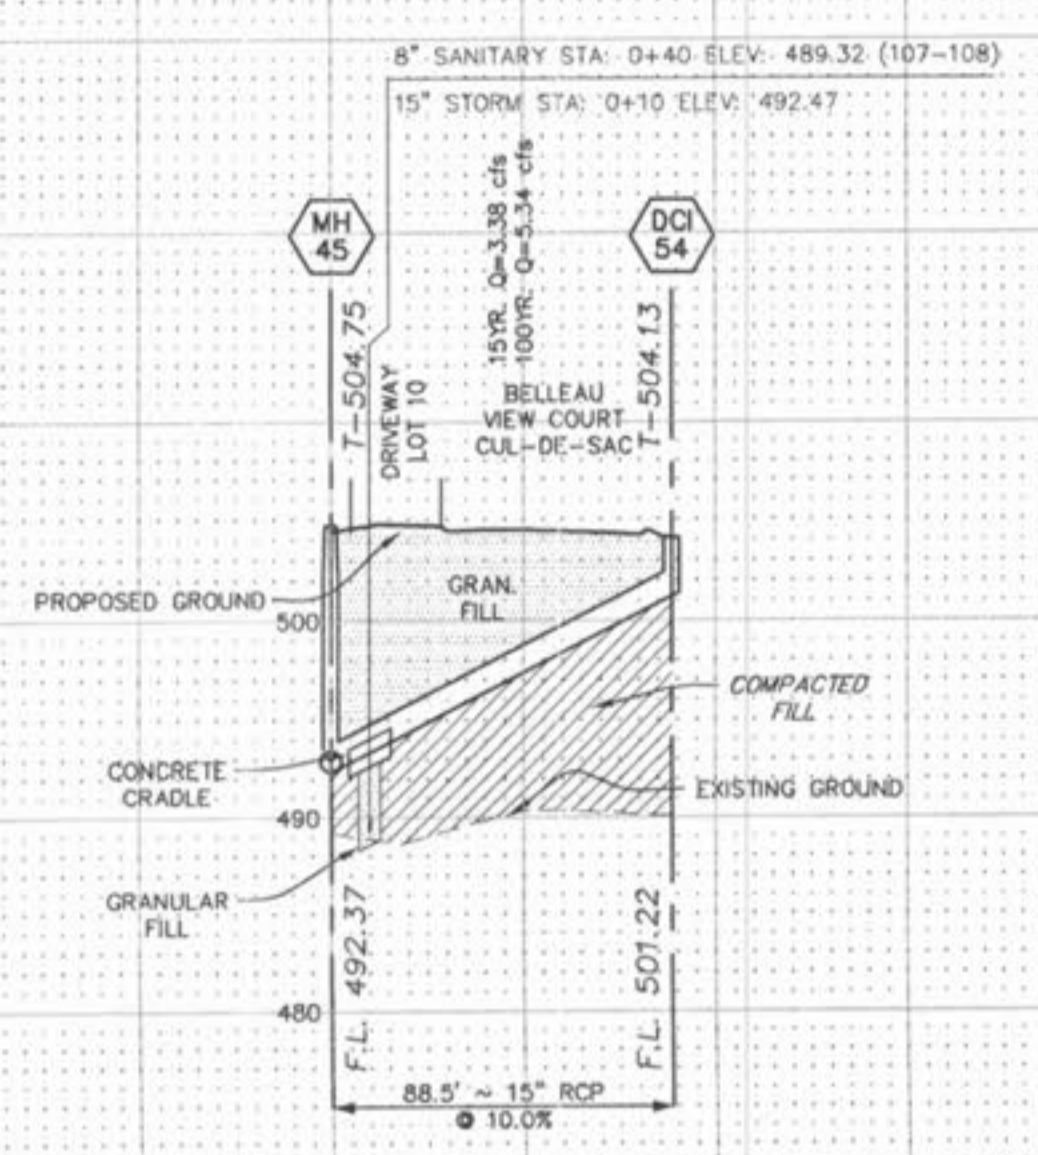

ISSUE	REMARKS/DATE
1	08/25/03
2	09/03/03
3	12/11/03
4	12/17/03 - Submitted

PREPARED FOR:
WHISPERING L.L.C.
 5091 NEW BAUMGARTNER ROAD
 ST. LOUIS, MISSOURI 63129
 (314) 487-6717

THE **STERLING** CO.
 ENGINEERS & SURVEYORS
 5055 NEW BAUMGARTNER ROAD
 ST. LOUIS, MISSOURI 63129
 (314) 487-0440 FAX 487-8944
 E-Mail: Sterling@sterling-eng-sur.com

PROJECT: **WHISPERING WOODS**
 SHEET TITLE: **STORM PROFILES**

DRAWN: [Signature]
 DESIGNED: [Signature]
 CHECKED: [Signature]

NO. 03	02	021
M.S.D. P#	17	SHEET
OF 28		