


WESTGATE DRIVE ①
HUNTCATE DRIVE
 TOP OF CURB ELEVATION

GATTOWER DRIVE ①
HUNTCATE DRIVE
 TOP OF CURB ELEVATION

WESTGATE DRIVE ①
COPPERGATE COURT
 TOP OF CURB ELEVATION

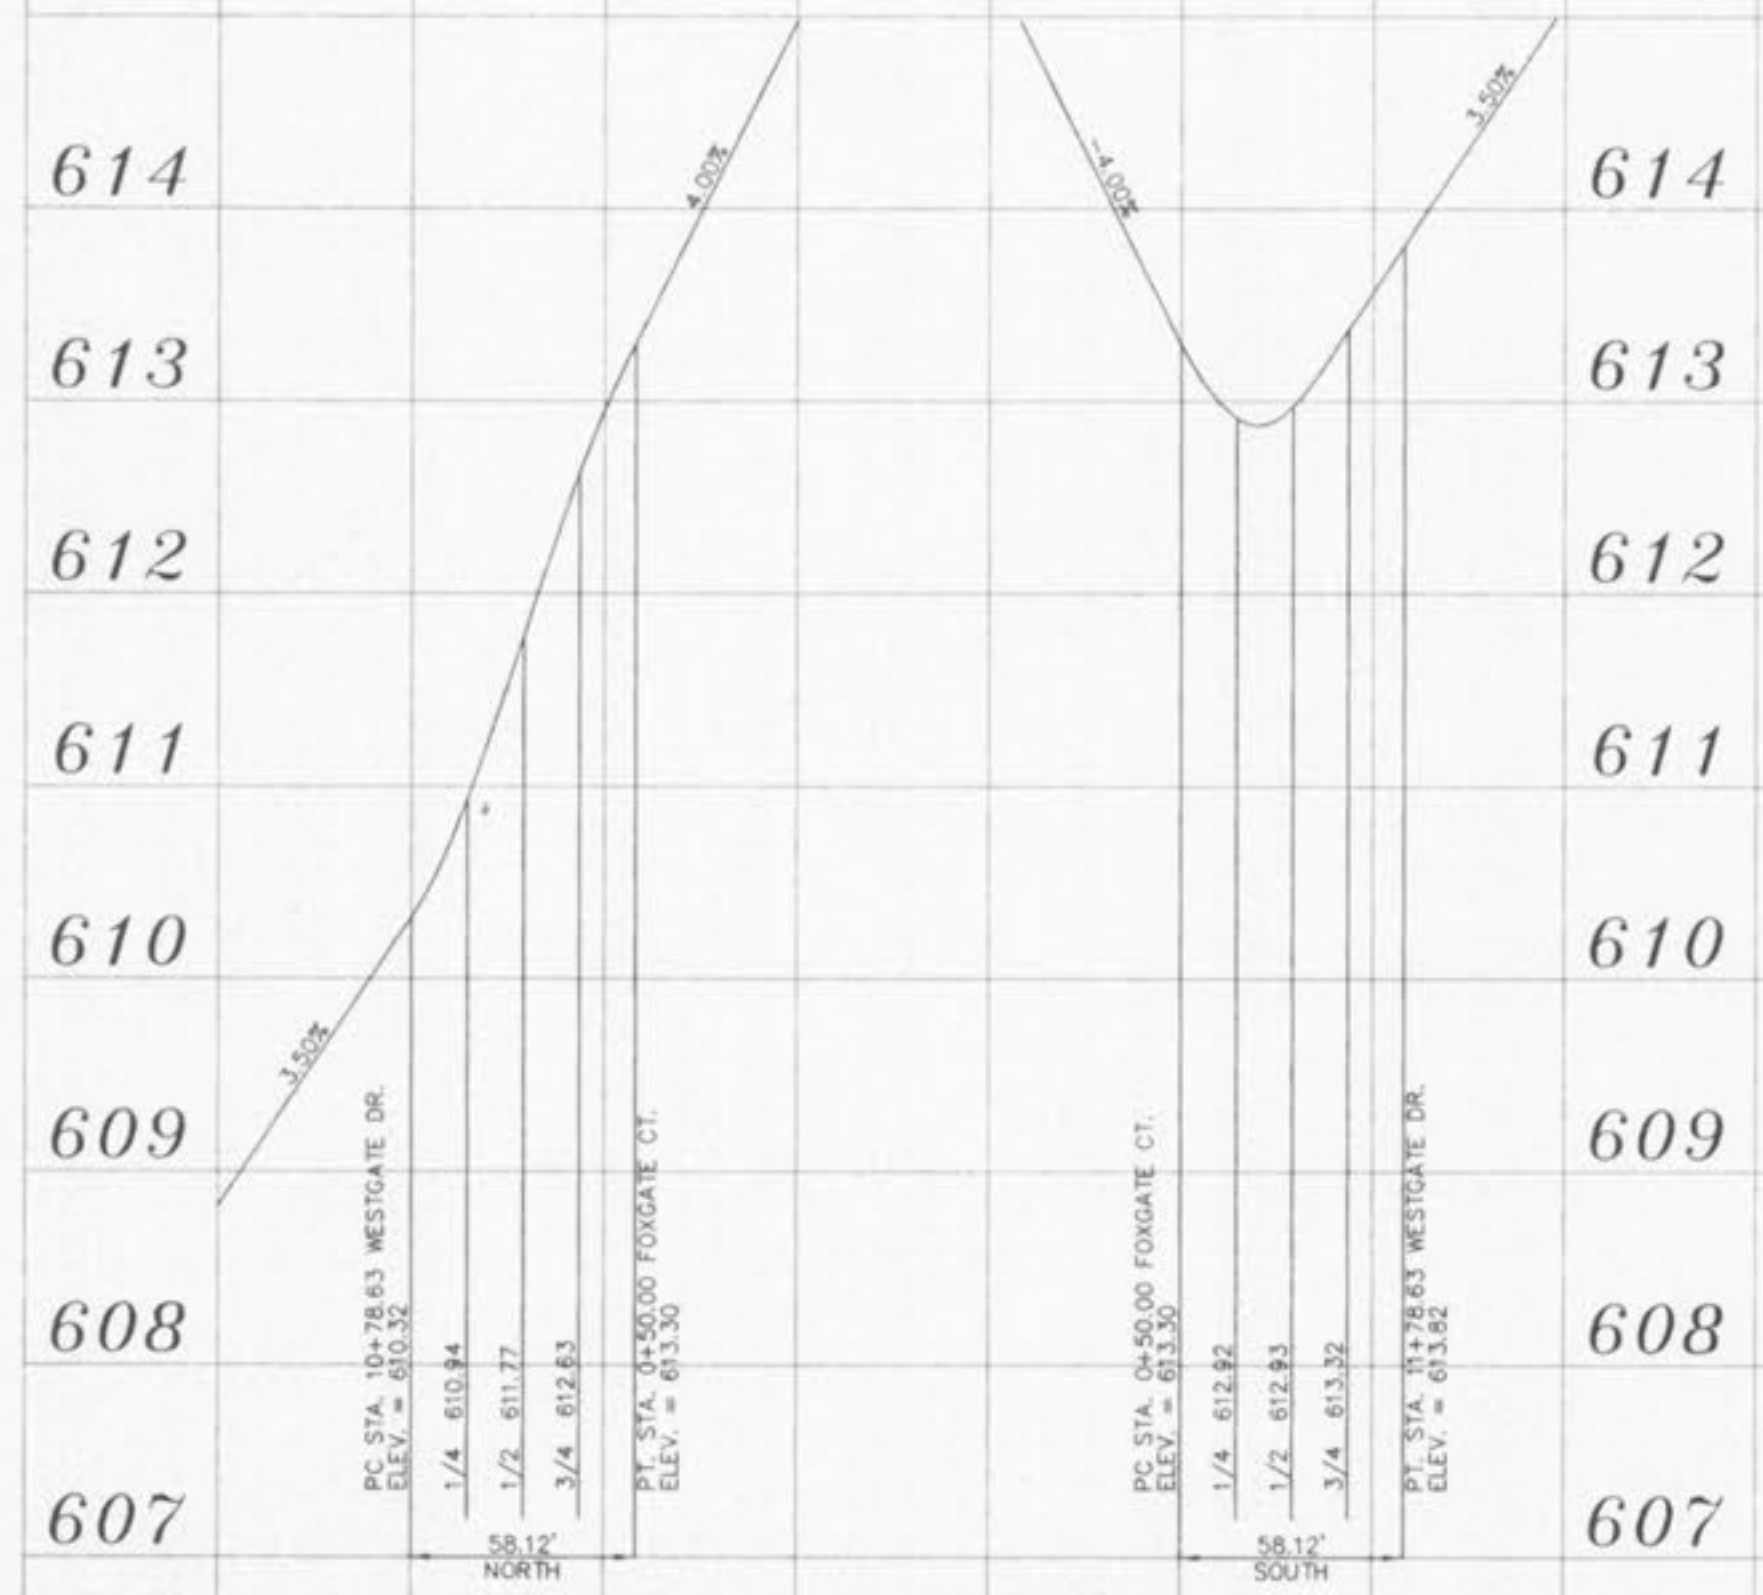

WESTGATE DRIVE ①
FOXGATE COURT
 TOP OF CURB ELEVATION

SCALE:
 VERTICAL = 1:1
 HORIZONTAL = 1:50

\\base\p\d-c\p\10343\10343.dwg Tue May 02 15:48:33 2000 SLA