


REVISIONS	DATE	DESCRIPTION
1	09-06-02	PER CITY OF O'FALLON
2	09-23-02	PER CITY OF O'FALLON

ENGINEERS AUTHENTICATION
 The responsibility for professional engineering liability on this project is hereby limited to the set of plans authenticated by the seal, signature, and date hereunder attached. Responsibility is disclaimed for all other engineering plans involved in this project and specifically excludes revisions after this date unless reauthenticated.


PICKETT, RAY & SILVER, INC.

STATE OF MISSOURI
 HAROLD J. BARTCH
 NUMBER E-17751
 LICENSED PROFESSIONAL ENGINEER


DRAWN	ABK	DATE	06/20/02
CHECKED	DWD	DATE	06-20-02
PROJECT #	02041_SUP0.01R	FIELD	X
TASK #	2	BOOK	

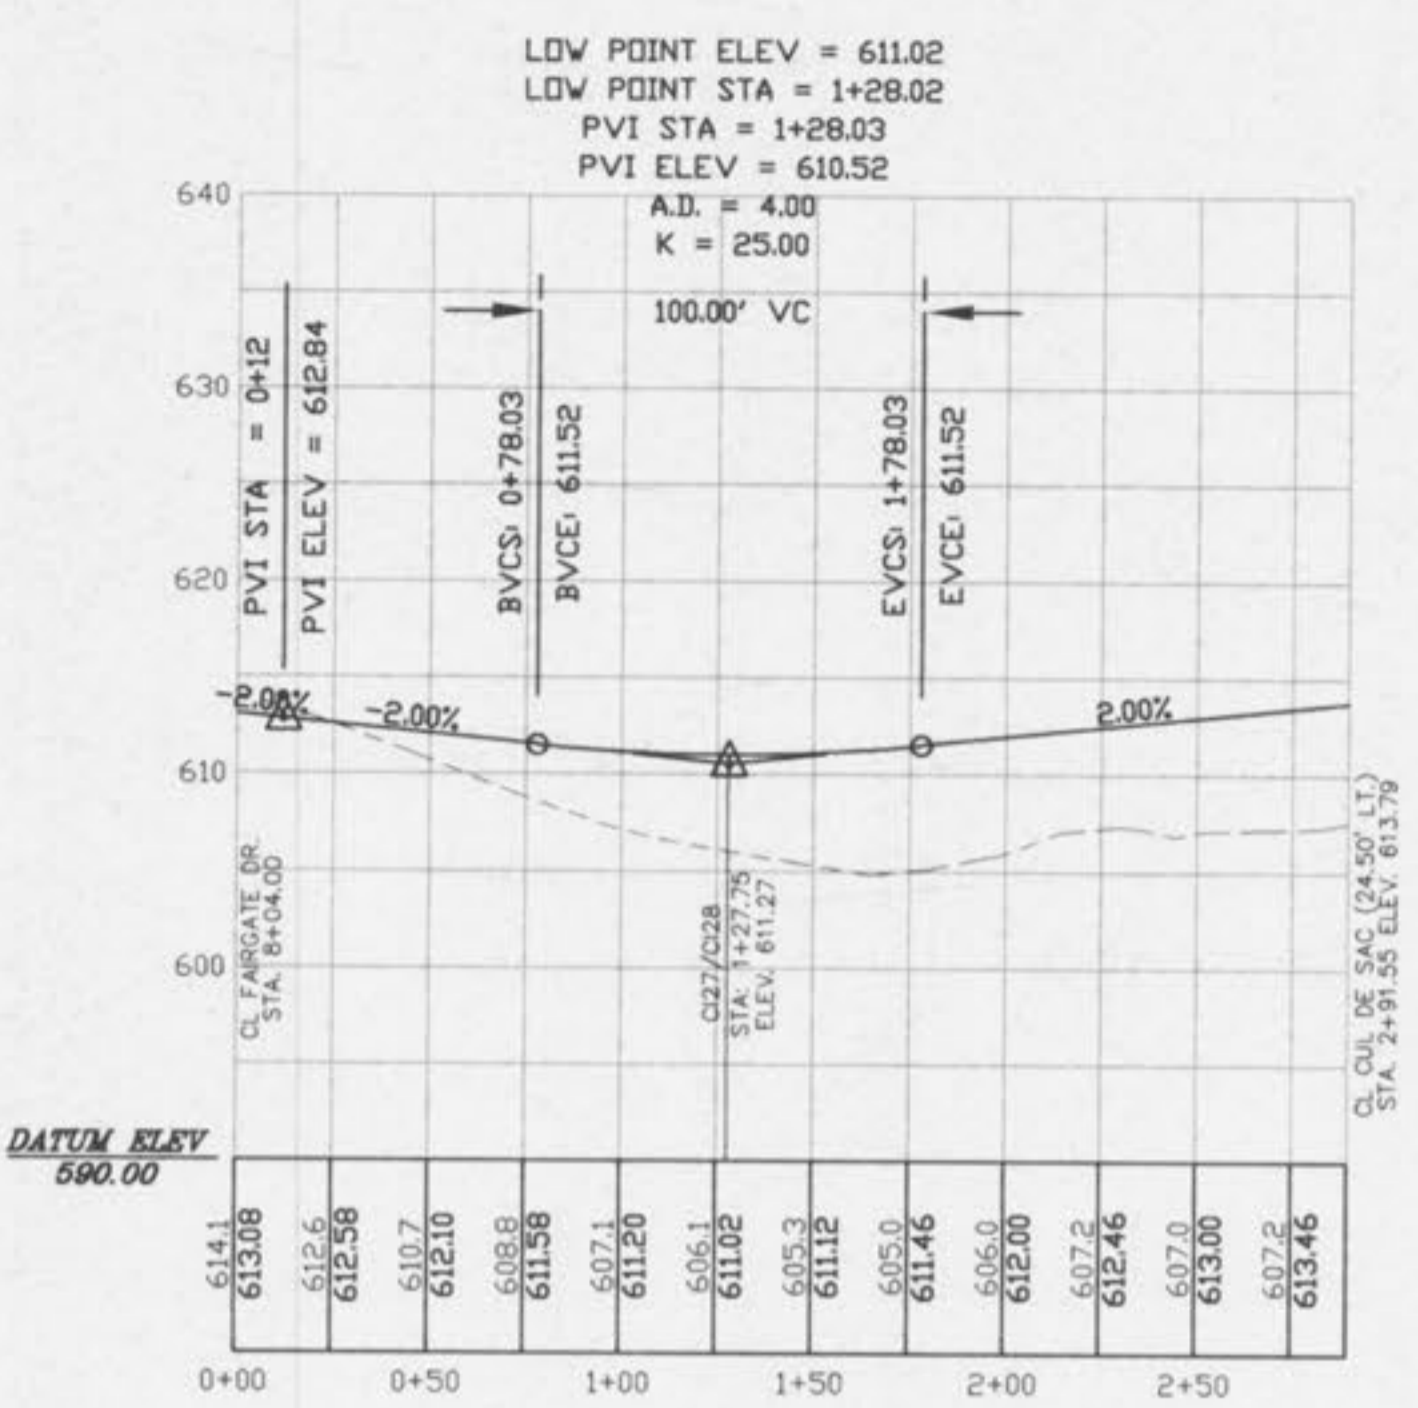


ARBORGATE DR.

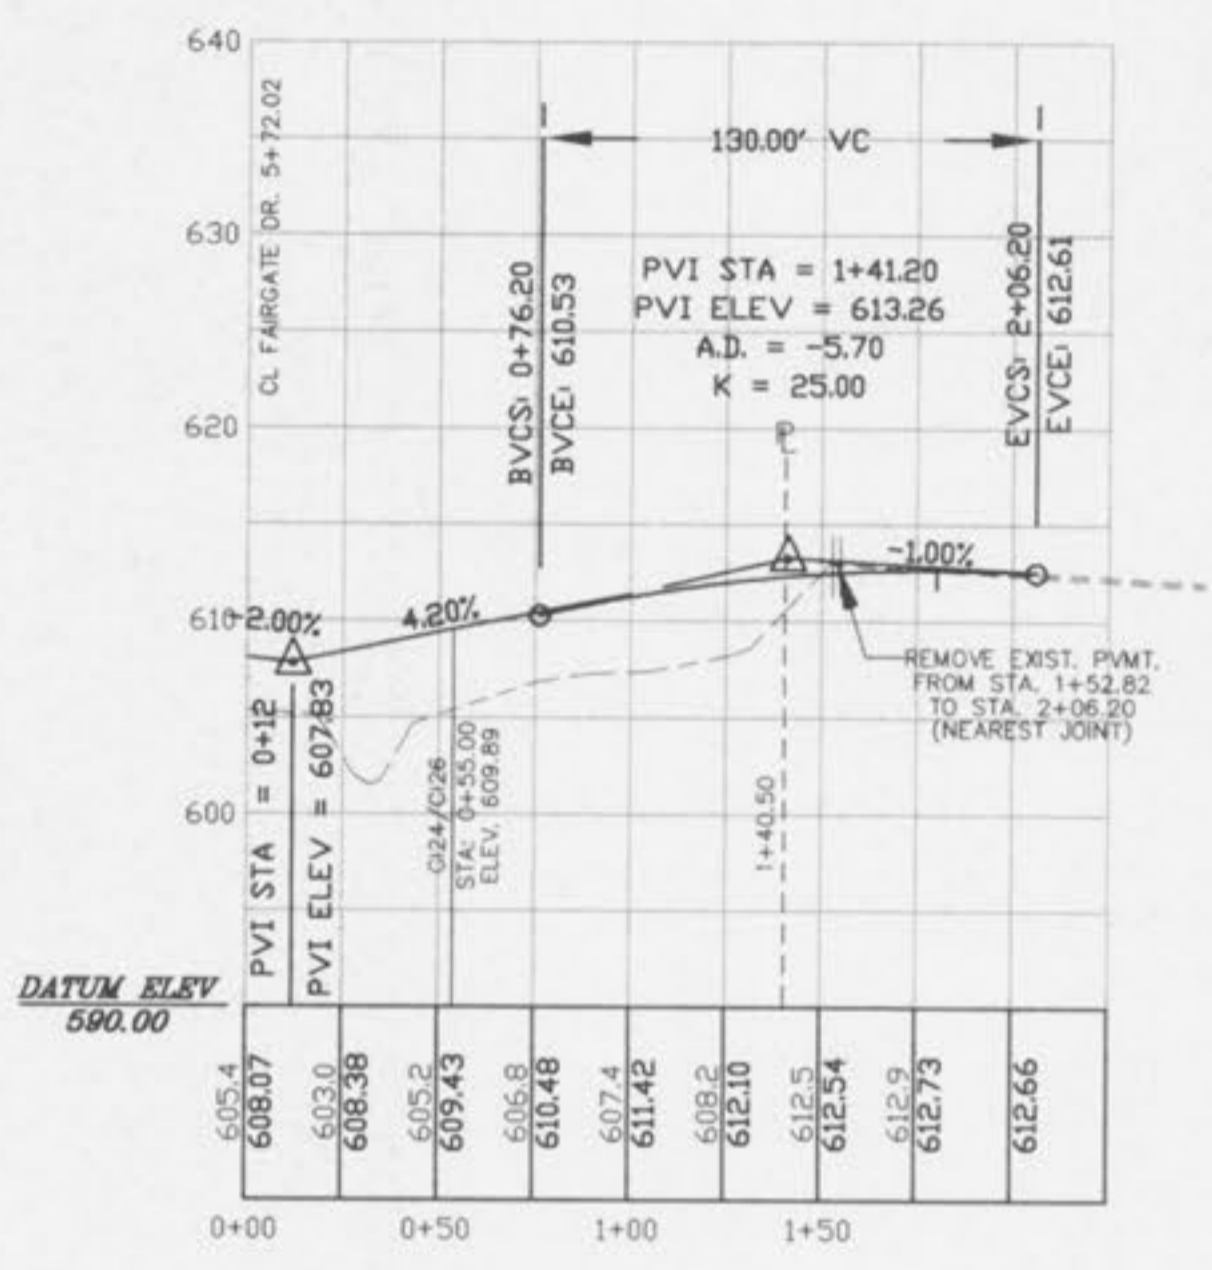

ERIN DR.

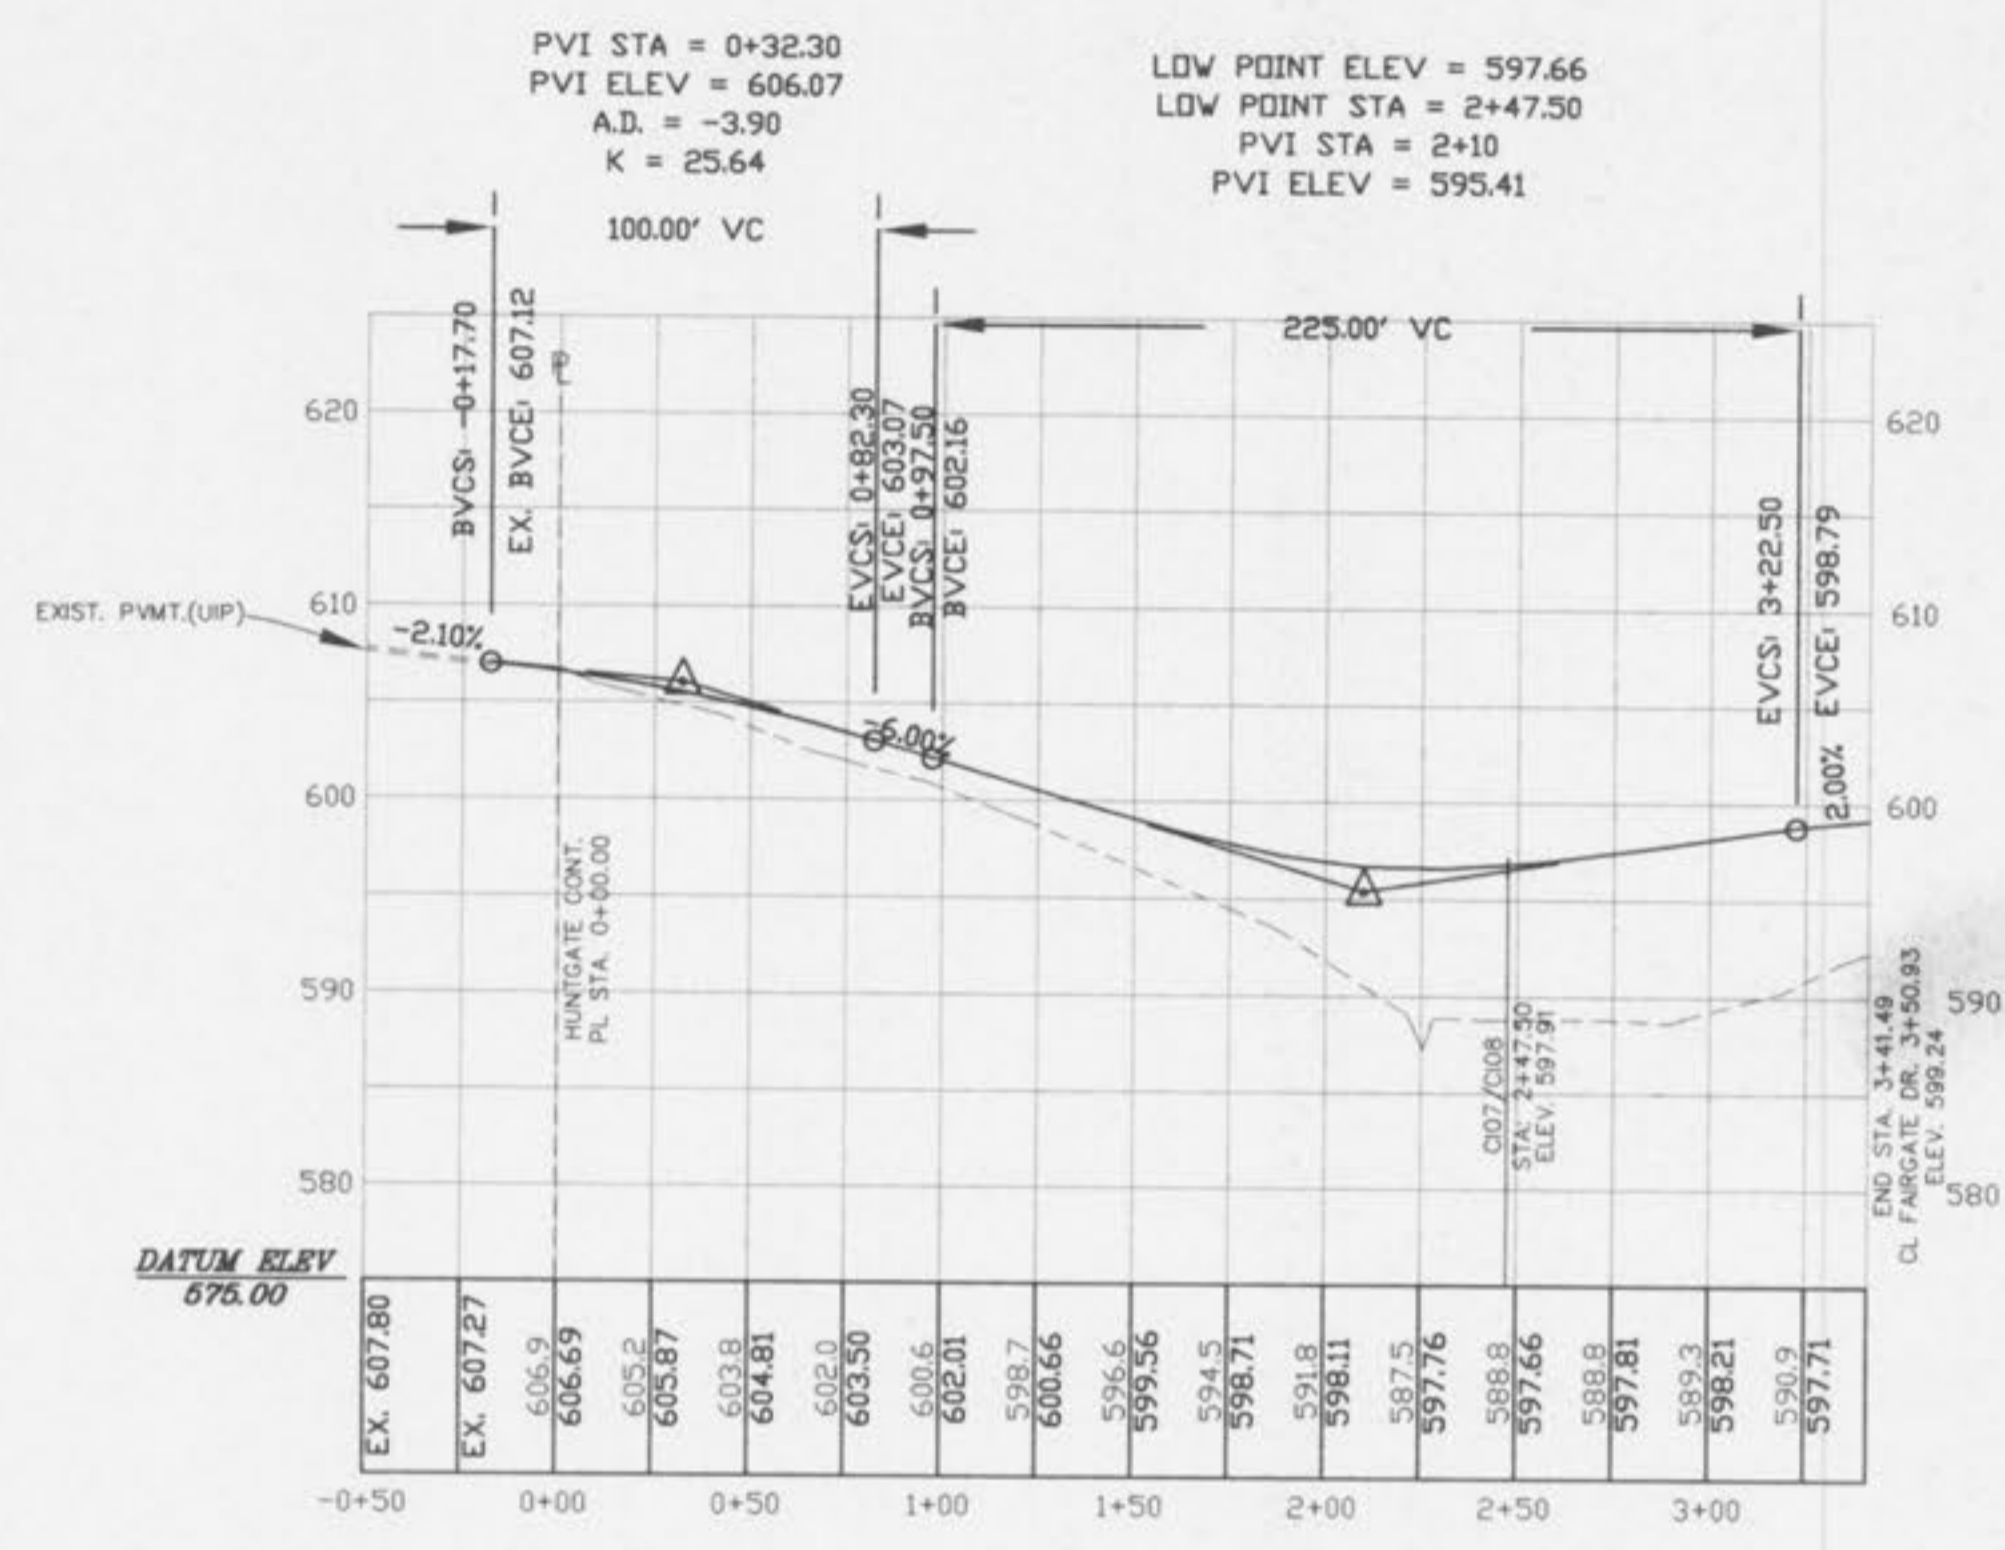

(cont.) HUNTGATE DR.

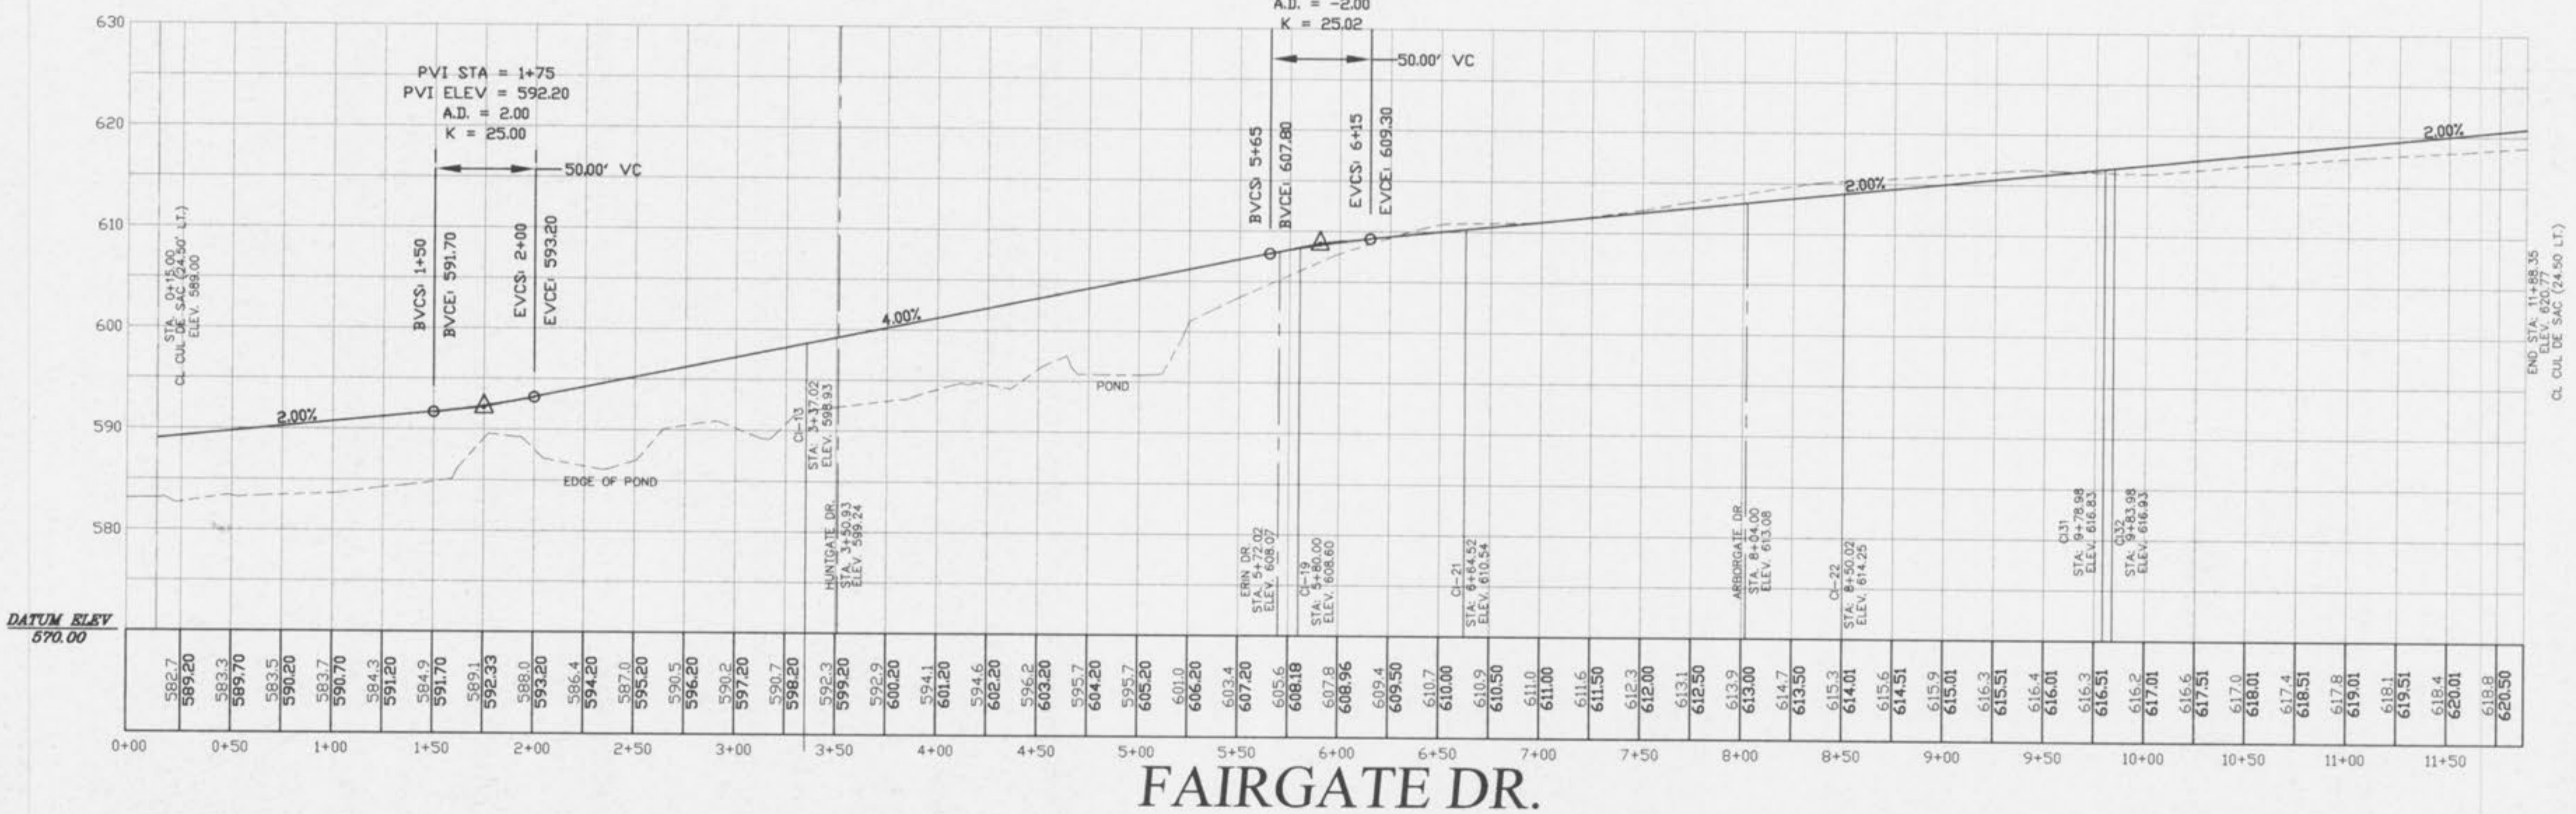

FAIRGATE DR.