


WHITEGATE VILLAS-PLAT ONE
PB. 37 PG. 113

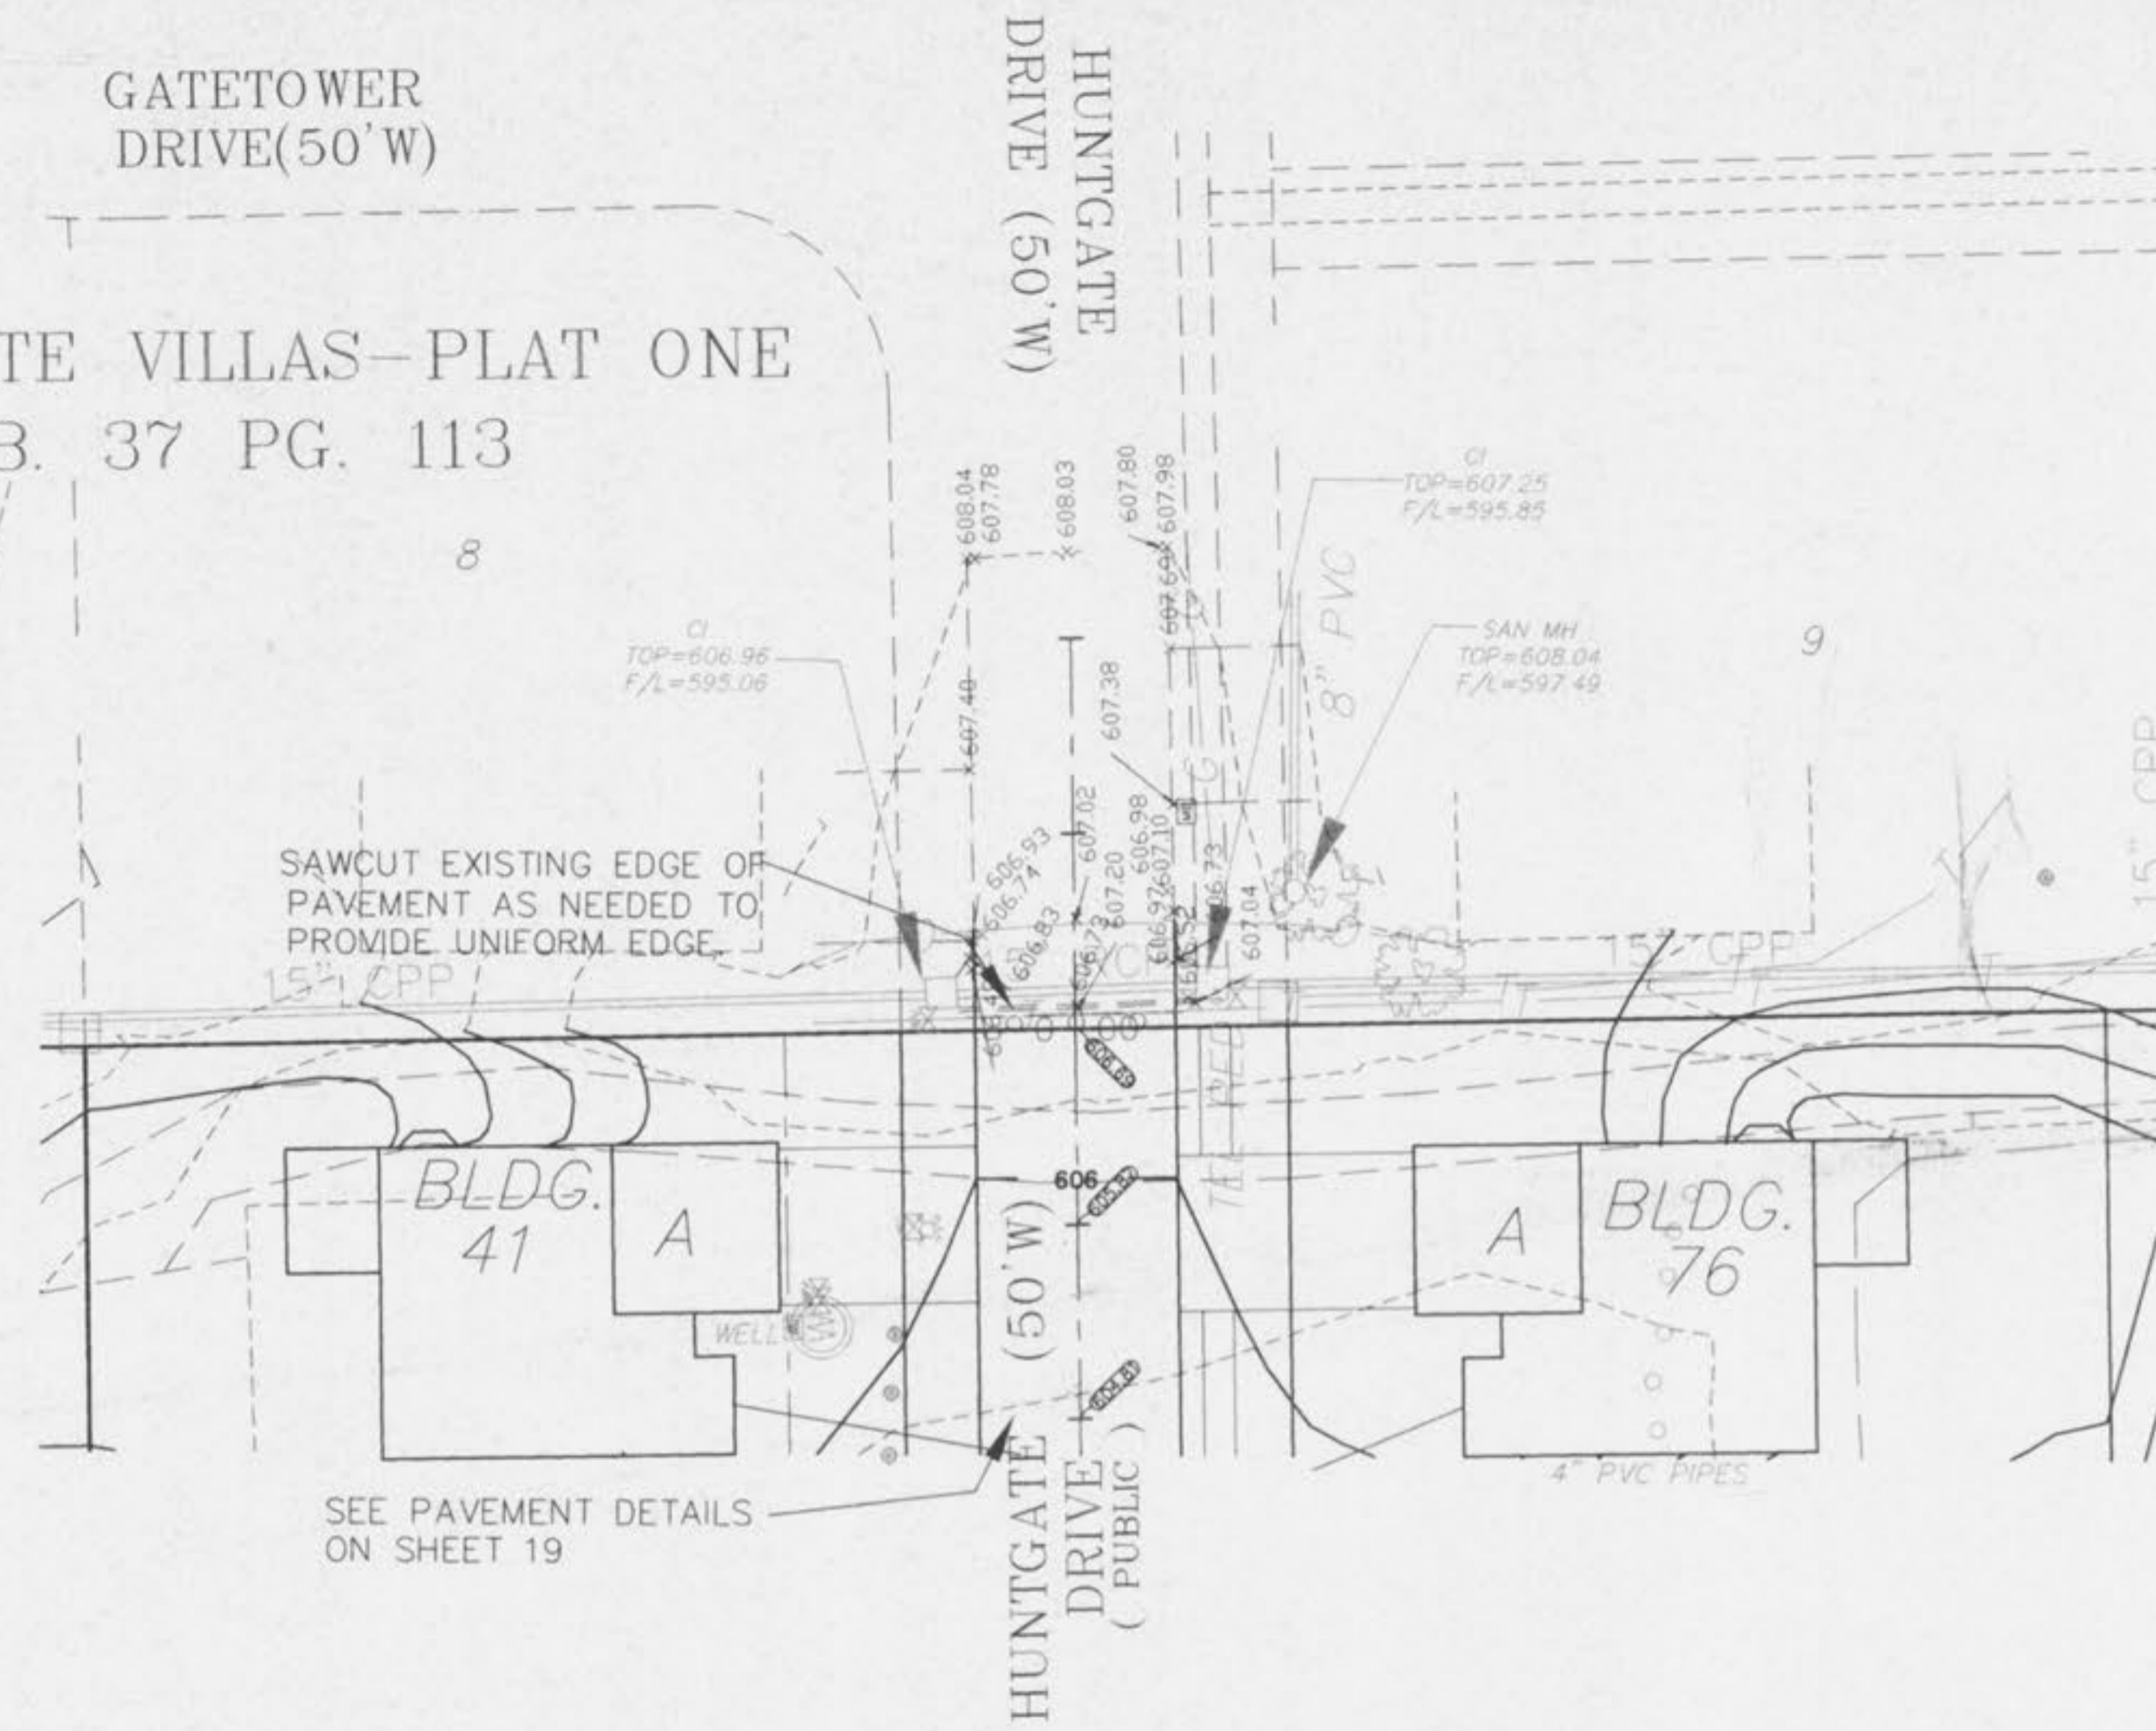


WHITEGATE VILLAS-PLA
PB. 37 PG. 238

SCALE: 1" = 20'

X612.13 - TYPICAL EXISTING SPOT ELEVATION
X~~612.13~~ - TYPICAL PROPOSED SPOT ELEVATION

PICKETT RAY & SILVER
CIVIL ENGINEERS
PLANNERS
LAND SURVEYORS
333 Mid Rivers Mall Drive
St. Peters, MO 63376
Phone (636) 397-1211
Fax (636) 397-1104

WHITEGATE VILLAS ADDITION
ENTRANCE DETAIL
Prepared For:
SUMMIT POINTE L.C.
219 FOX HILL ROAD
ST. CHARLES, MO 63101
636-446-9300

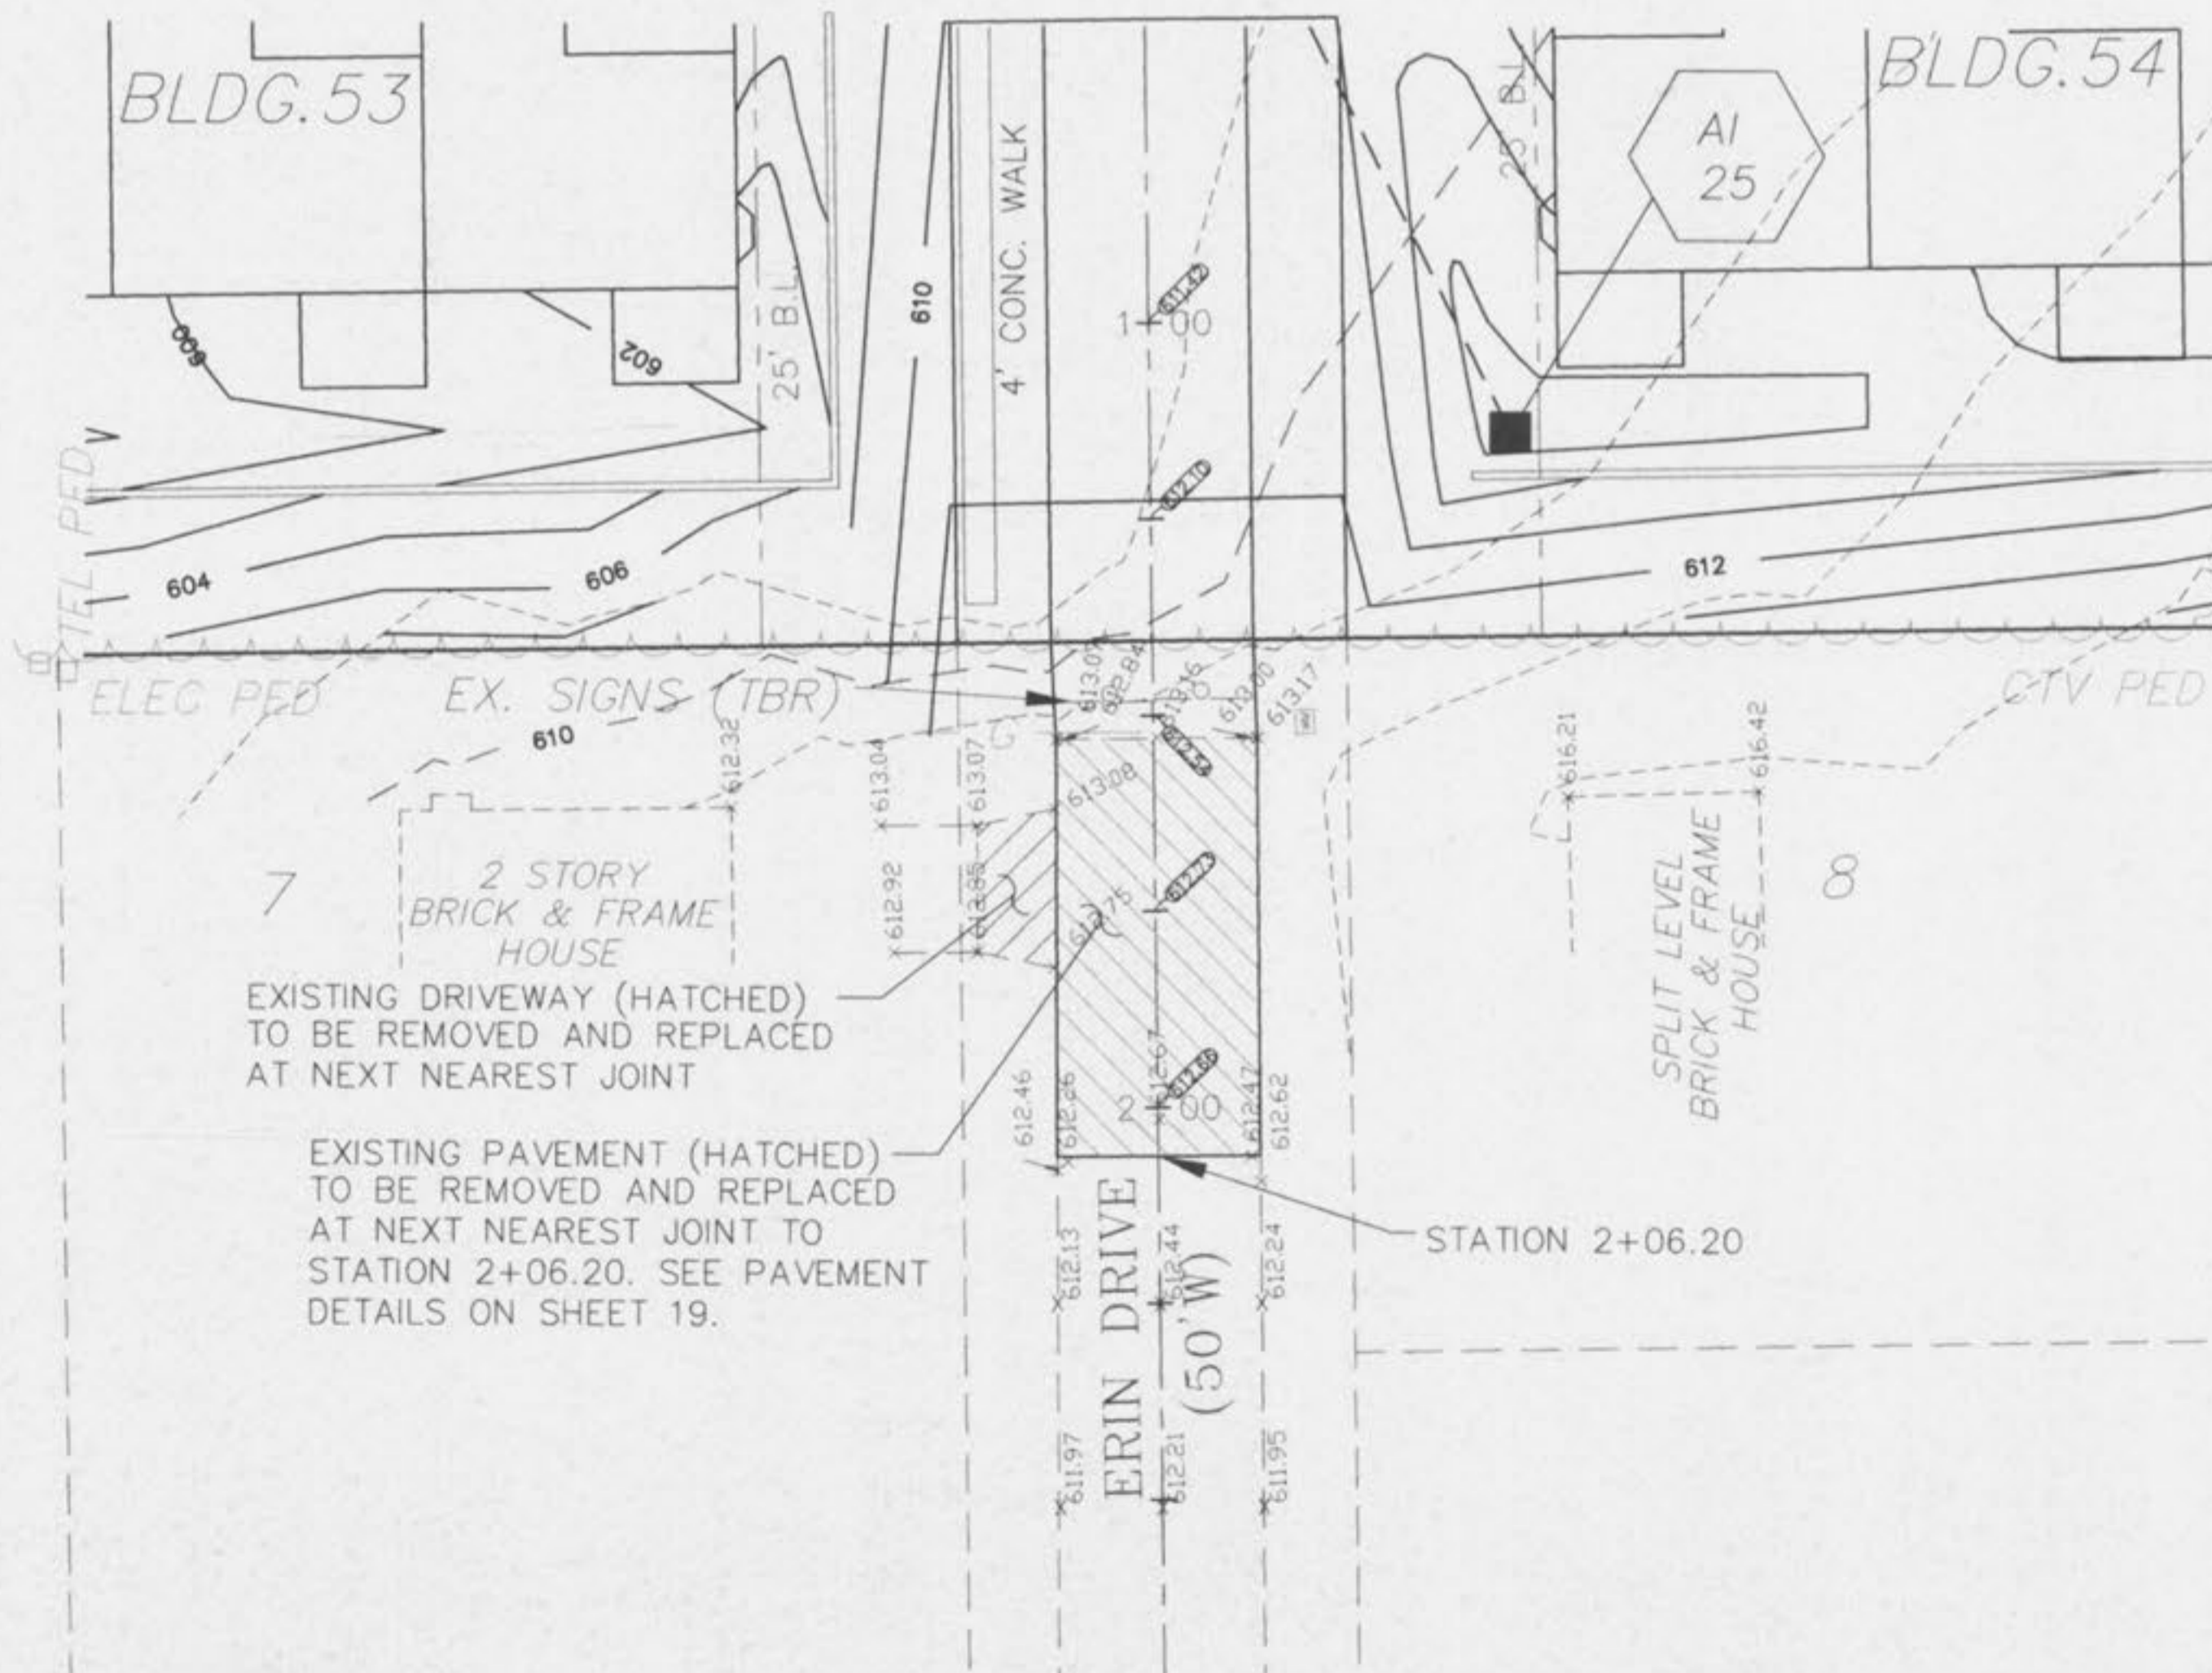

SCALE: 1" = 20'

X612.13 - TYPICAL EXISTING SPOT ELEVATION
X~~612.13~~ - TYPICAL PROPOSED SPOT ELEVATION

HILLCREST ESTATES
PB. 25 PG. 121

REVISIONS NO.	DATE	DESCRIPTION
1	09-06-02	REV. PER CITY OF O'FALLON
2	09-23-02	REV. PER CITY OF O'FALLON

ENGINEERS AUTHENTICATION
The responsibility for professional engineering liability on this project is hereby limited to the set of plans authenticated by the seal, signature, and date hereunder attached. Responsibility is disclaimed for all other engineering plans involved in this project and specifically excludes revisions after this date unless reauthenticated.

PICKETT, RAY & SILVER, INC.
STATE OF MISSOURI
HAROLD J. BARTCH
REGISTERED PROFESSIONAL ENGINEER
NUMBER E-17751

ABK	DATE 07-11-02
CHECKED DWD	DATE 07-11-02
PROJECT # 02041.SUPO.00R	
X FIELD BOOK	X

WHITEGATE VILLAS ADDITION
ENTRANCE DETAIL
5 OF 22
Copyright 2002 by Pickett, Ray & Silver Inc.