

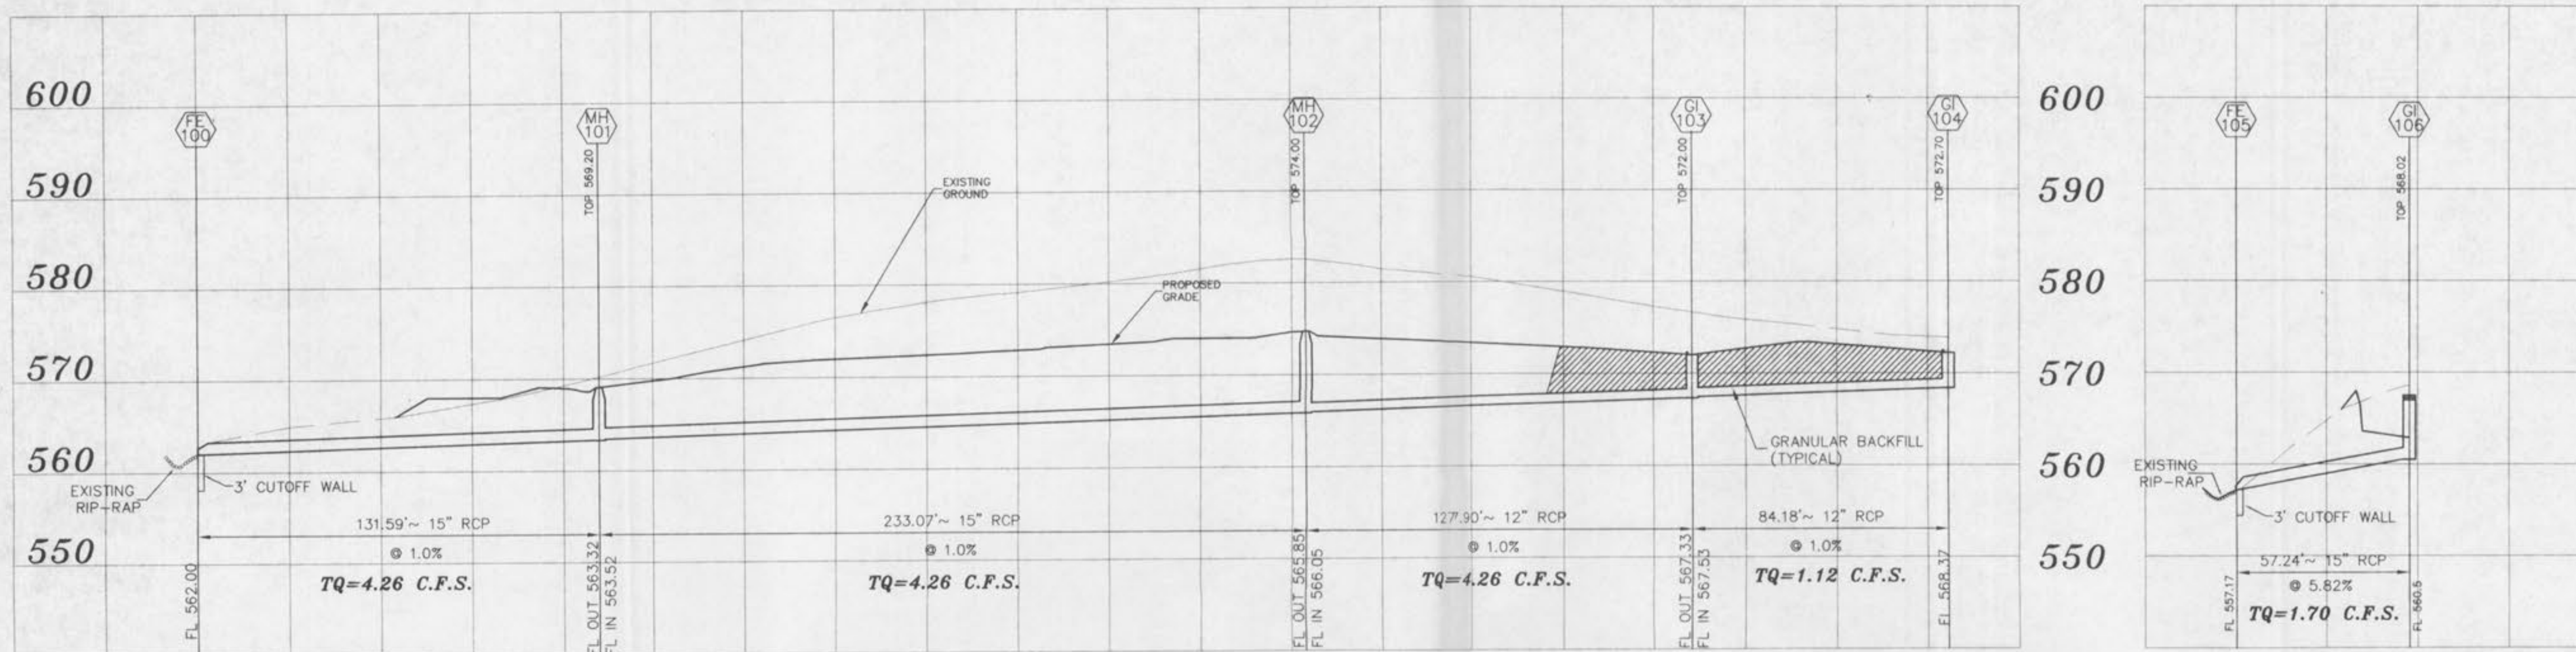
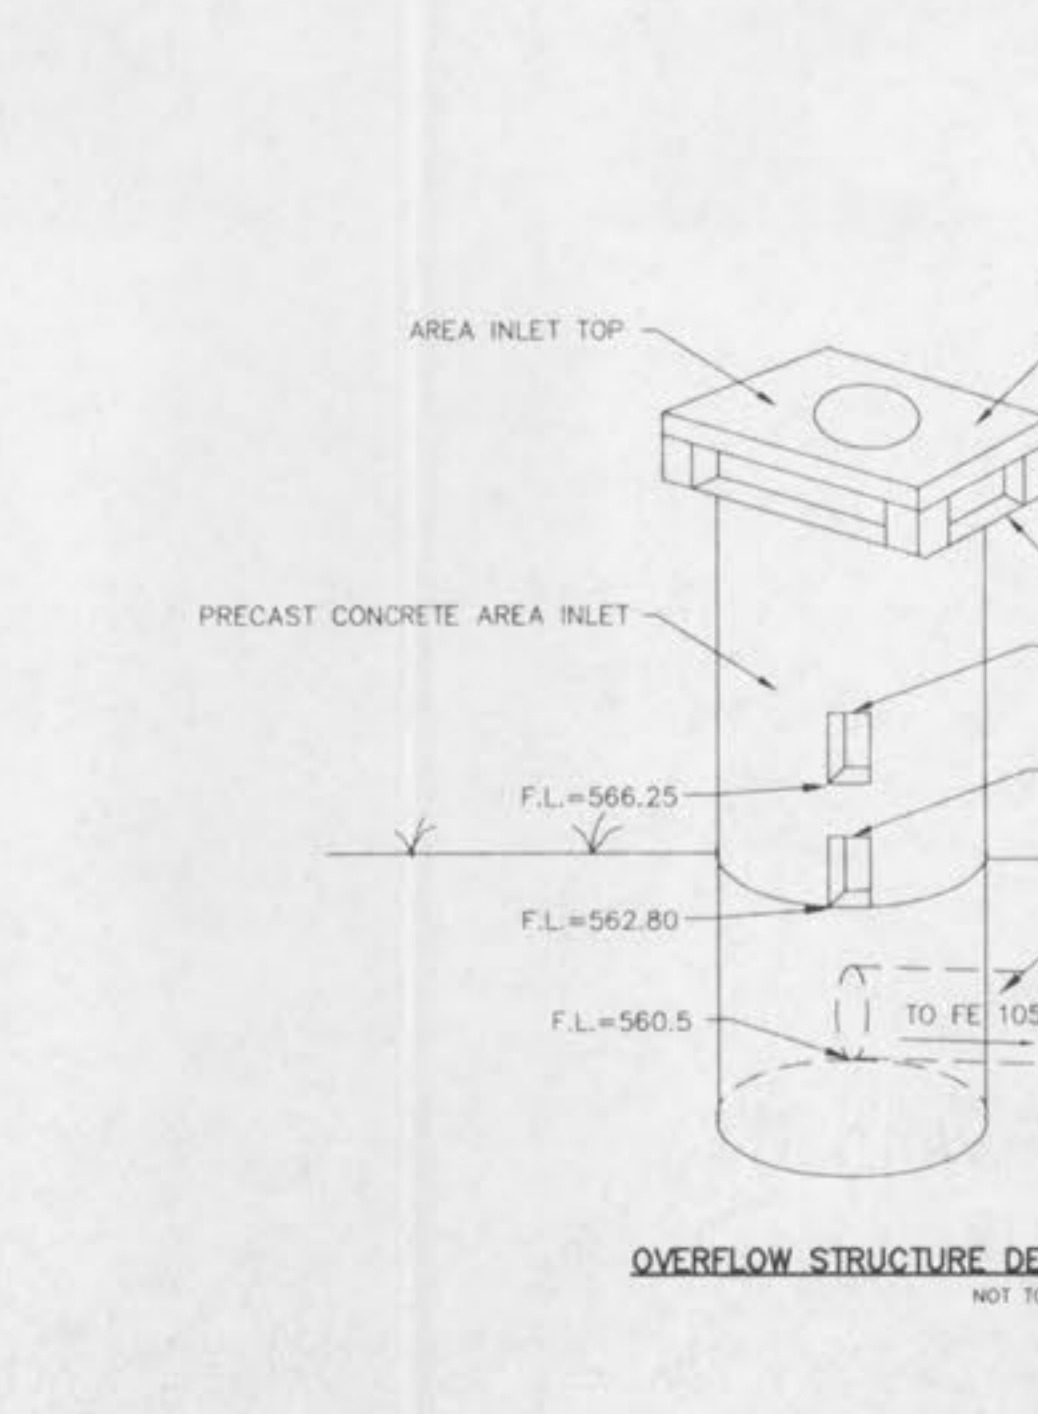
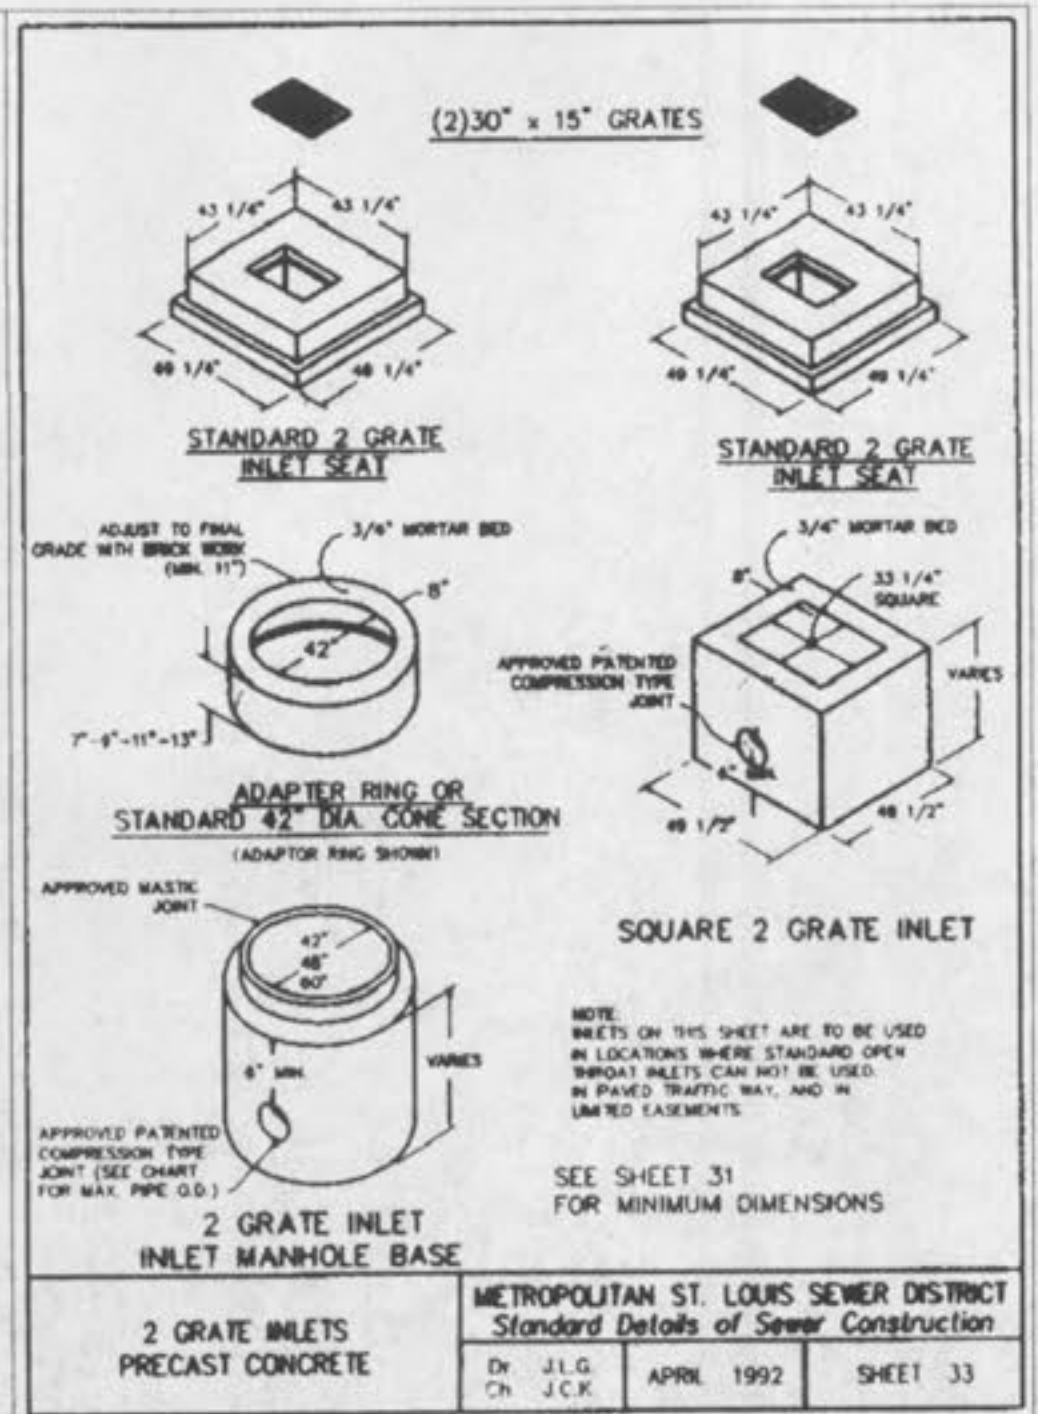
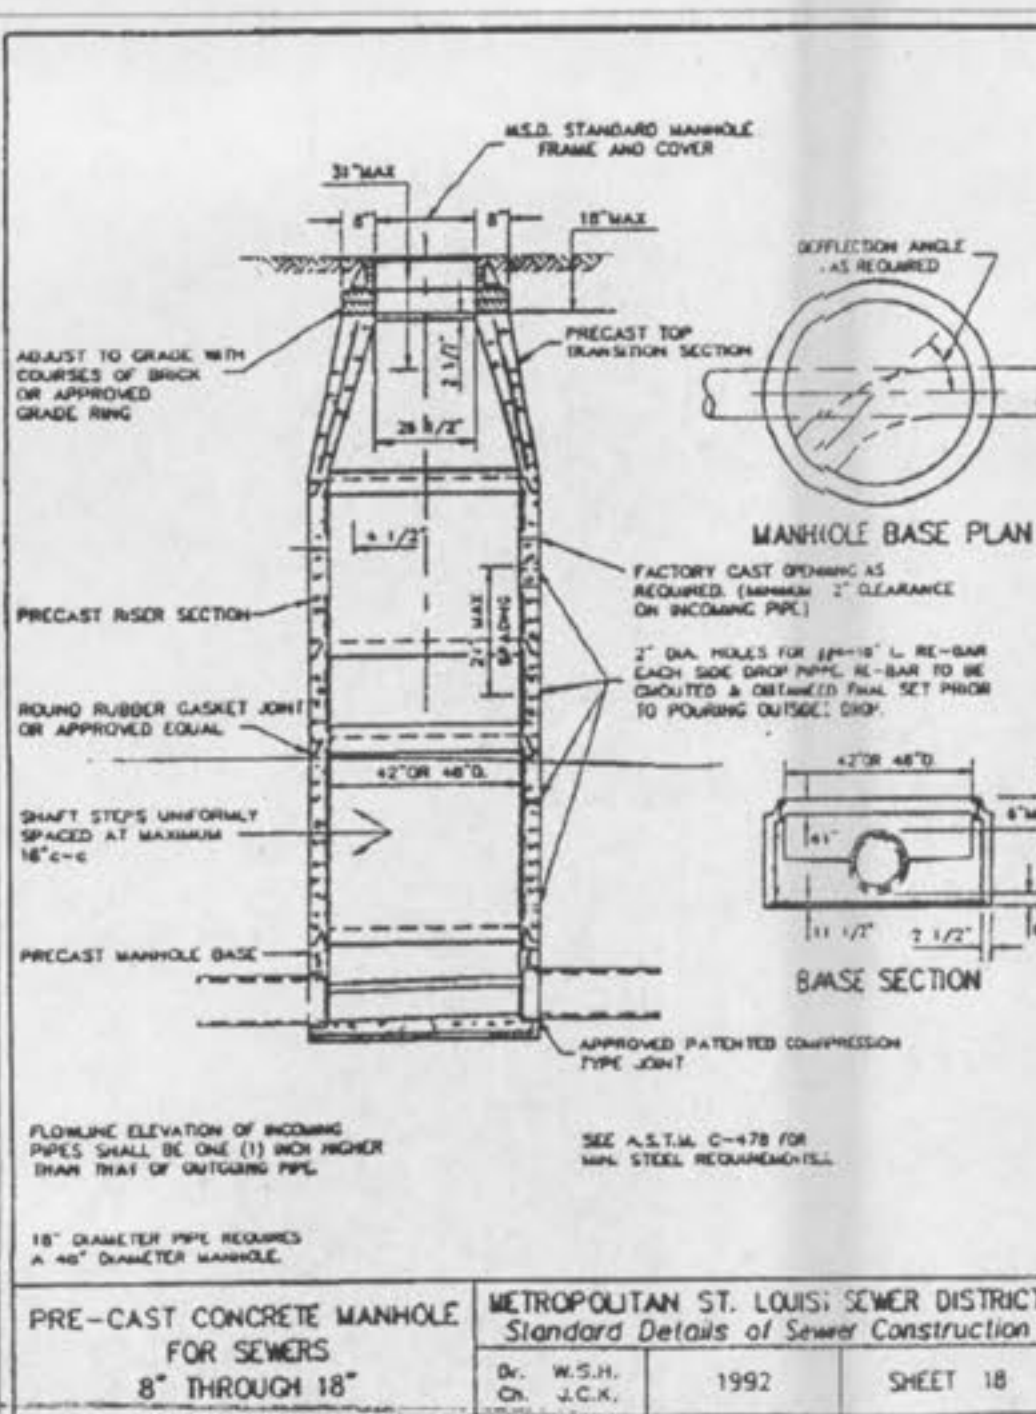
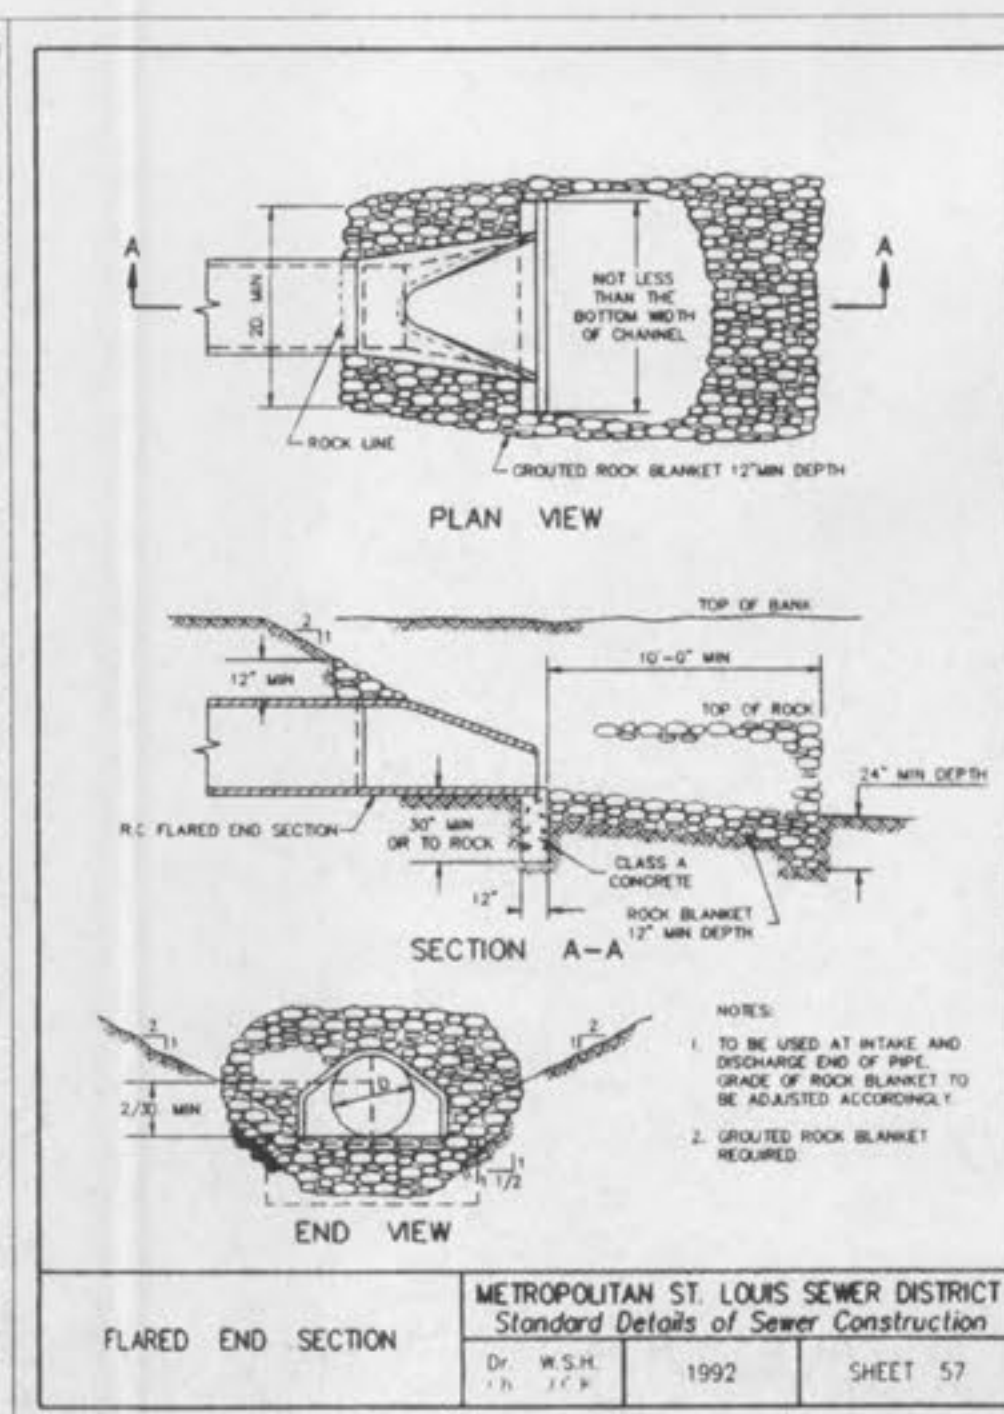


PRIVATE STORM SEWER PROFILE

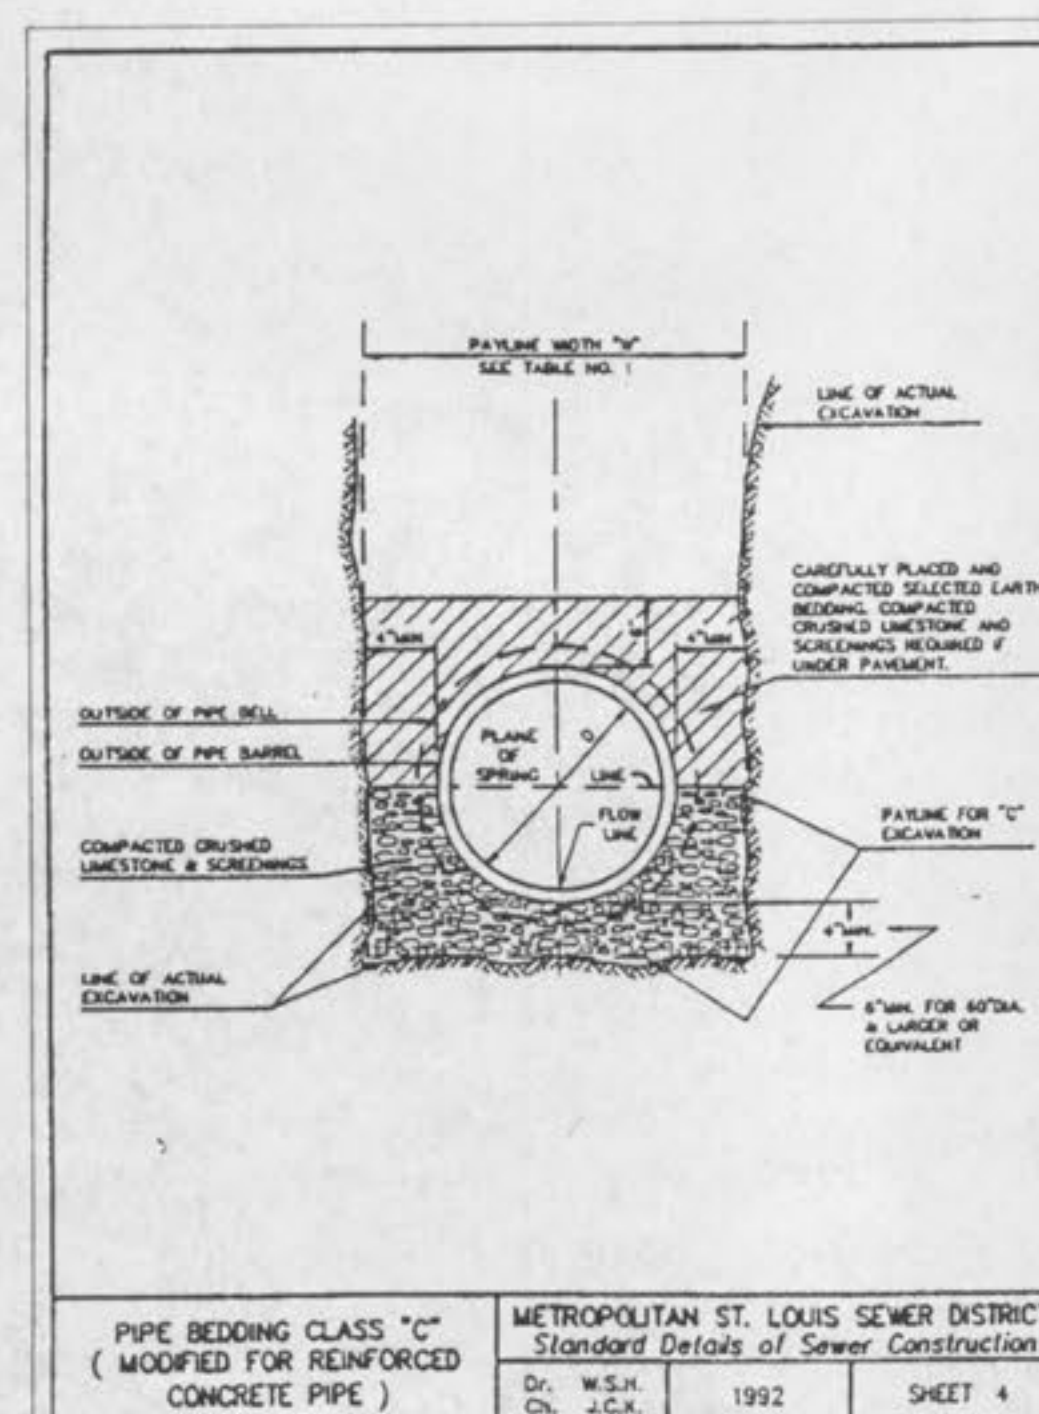

HORIZONTAL SCALE: 1" = 30'
 VERTICAL SCALE: 1" = 10'

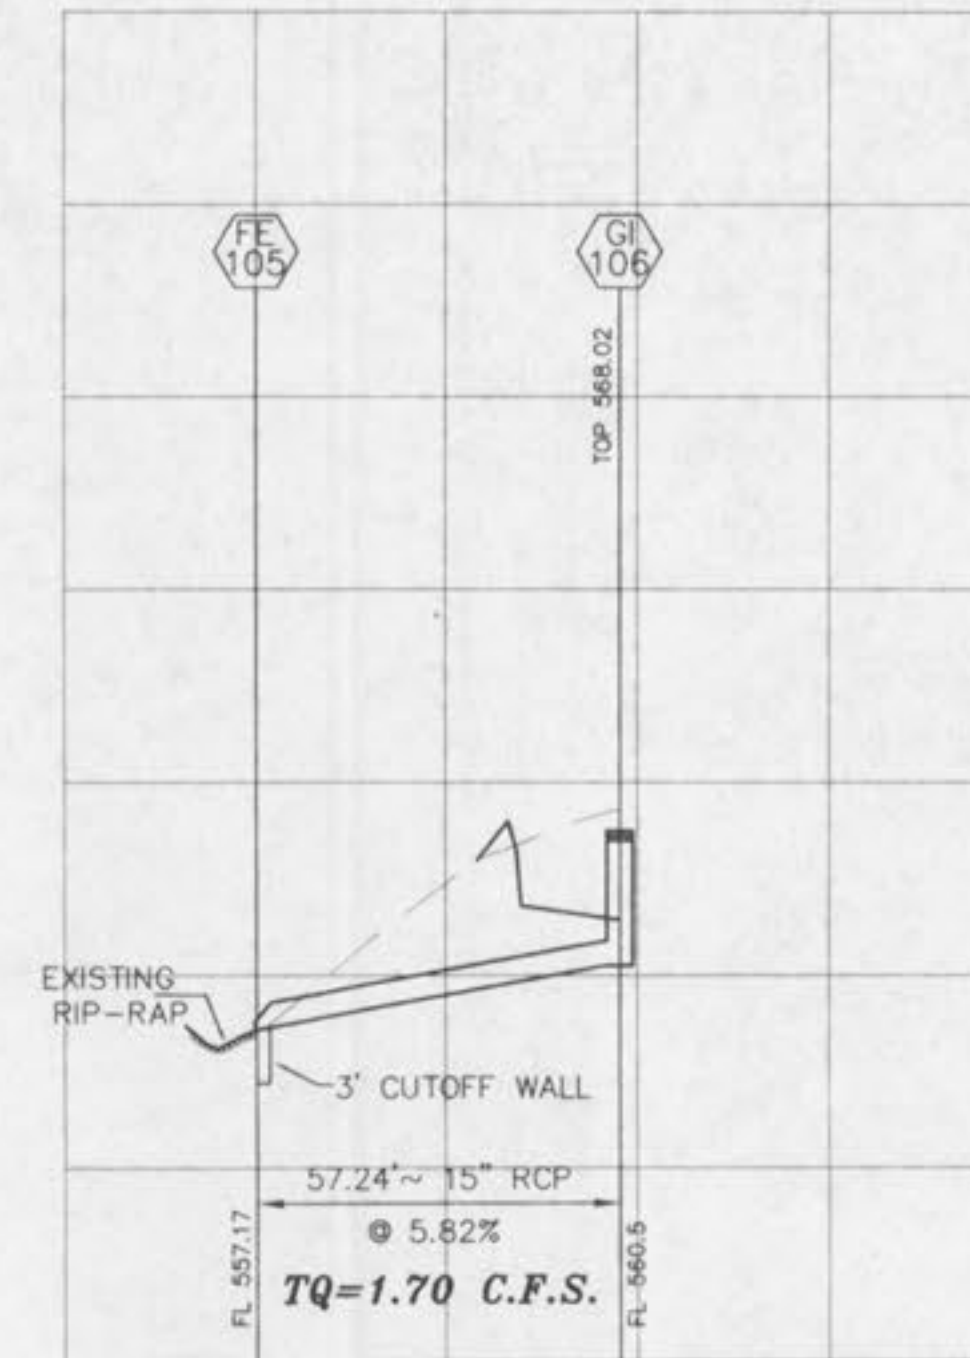

E:\cwg\1-2987a-will\dwg\will\storm\will\storm.dwg Thu Apr 19 14:34:00 2001 574.8