




WILLOW RUN
 FOREST PARK ADDITION NO. 3
 KEY MAP & DEVELOPMENT PLAN

FOREST PARK ADDITION NO. 3
 PLAT 4 CONTAINS LOTS
 99 THRU 125 = 27
 126 THRU 151 = 26
 152 THRU 181 = 30
 182 THRU 247 = 66

FOREST PARK ADDITION NO. 3
 PLAT 5 CONTAINS LOTS
 103 THRU 118 = 16
 119 THRU 148 = 30
 149 THRU 171 = 23

FOREST PARK ADDITION NO. 3
 PLAT 6 CONTAINS LOTS
 172 THRU 201 = 30
 202 THRU 223 = 22
 224 THRU 247 = 24

SCALE: 1" = 40'

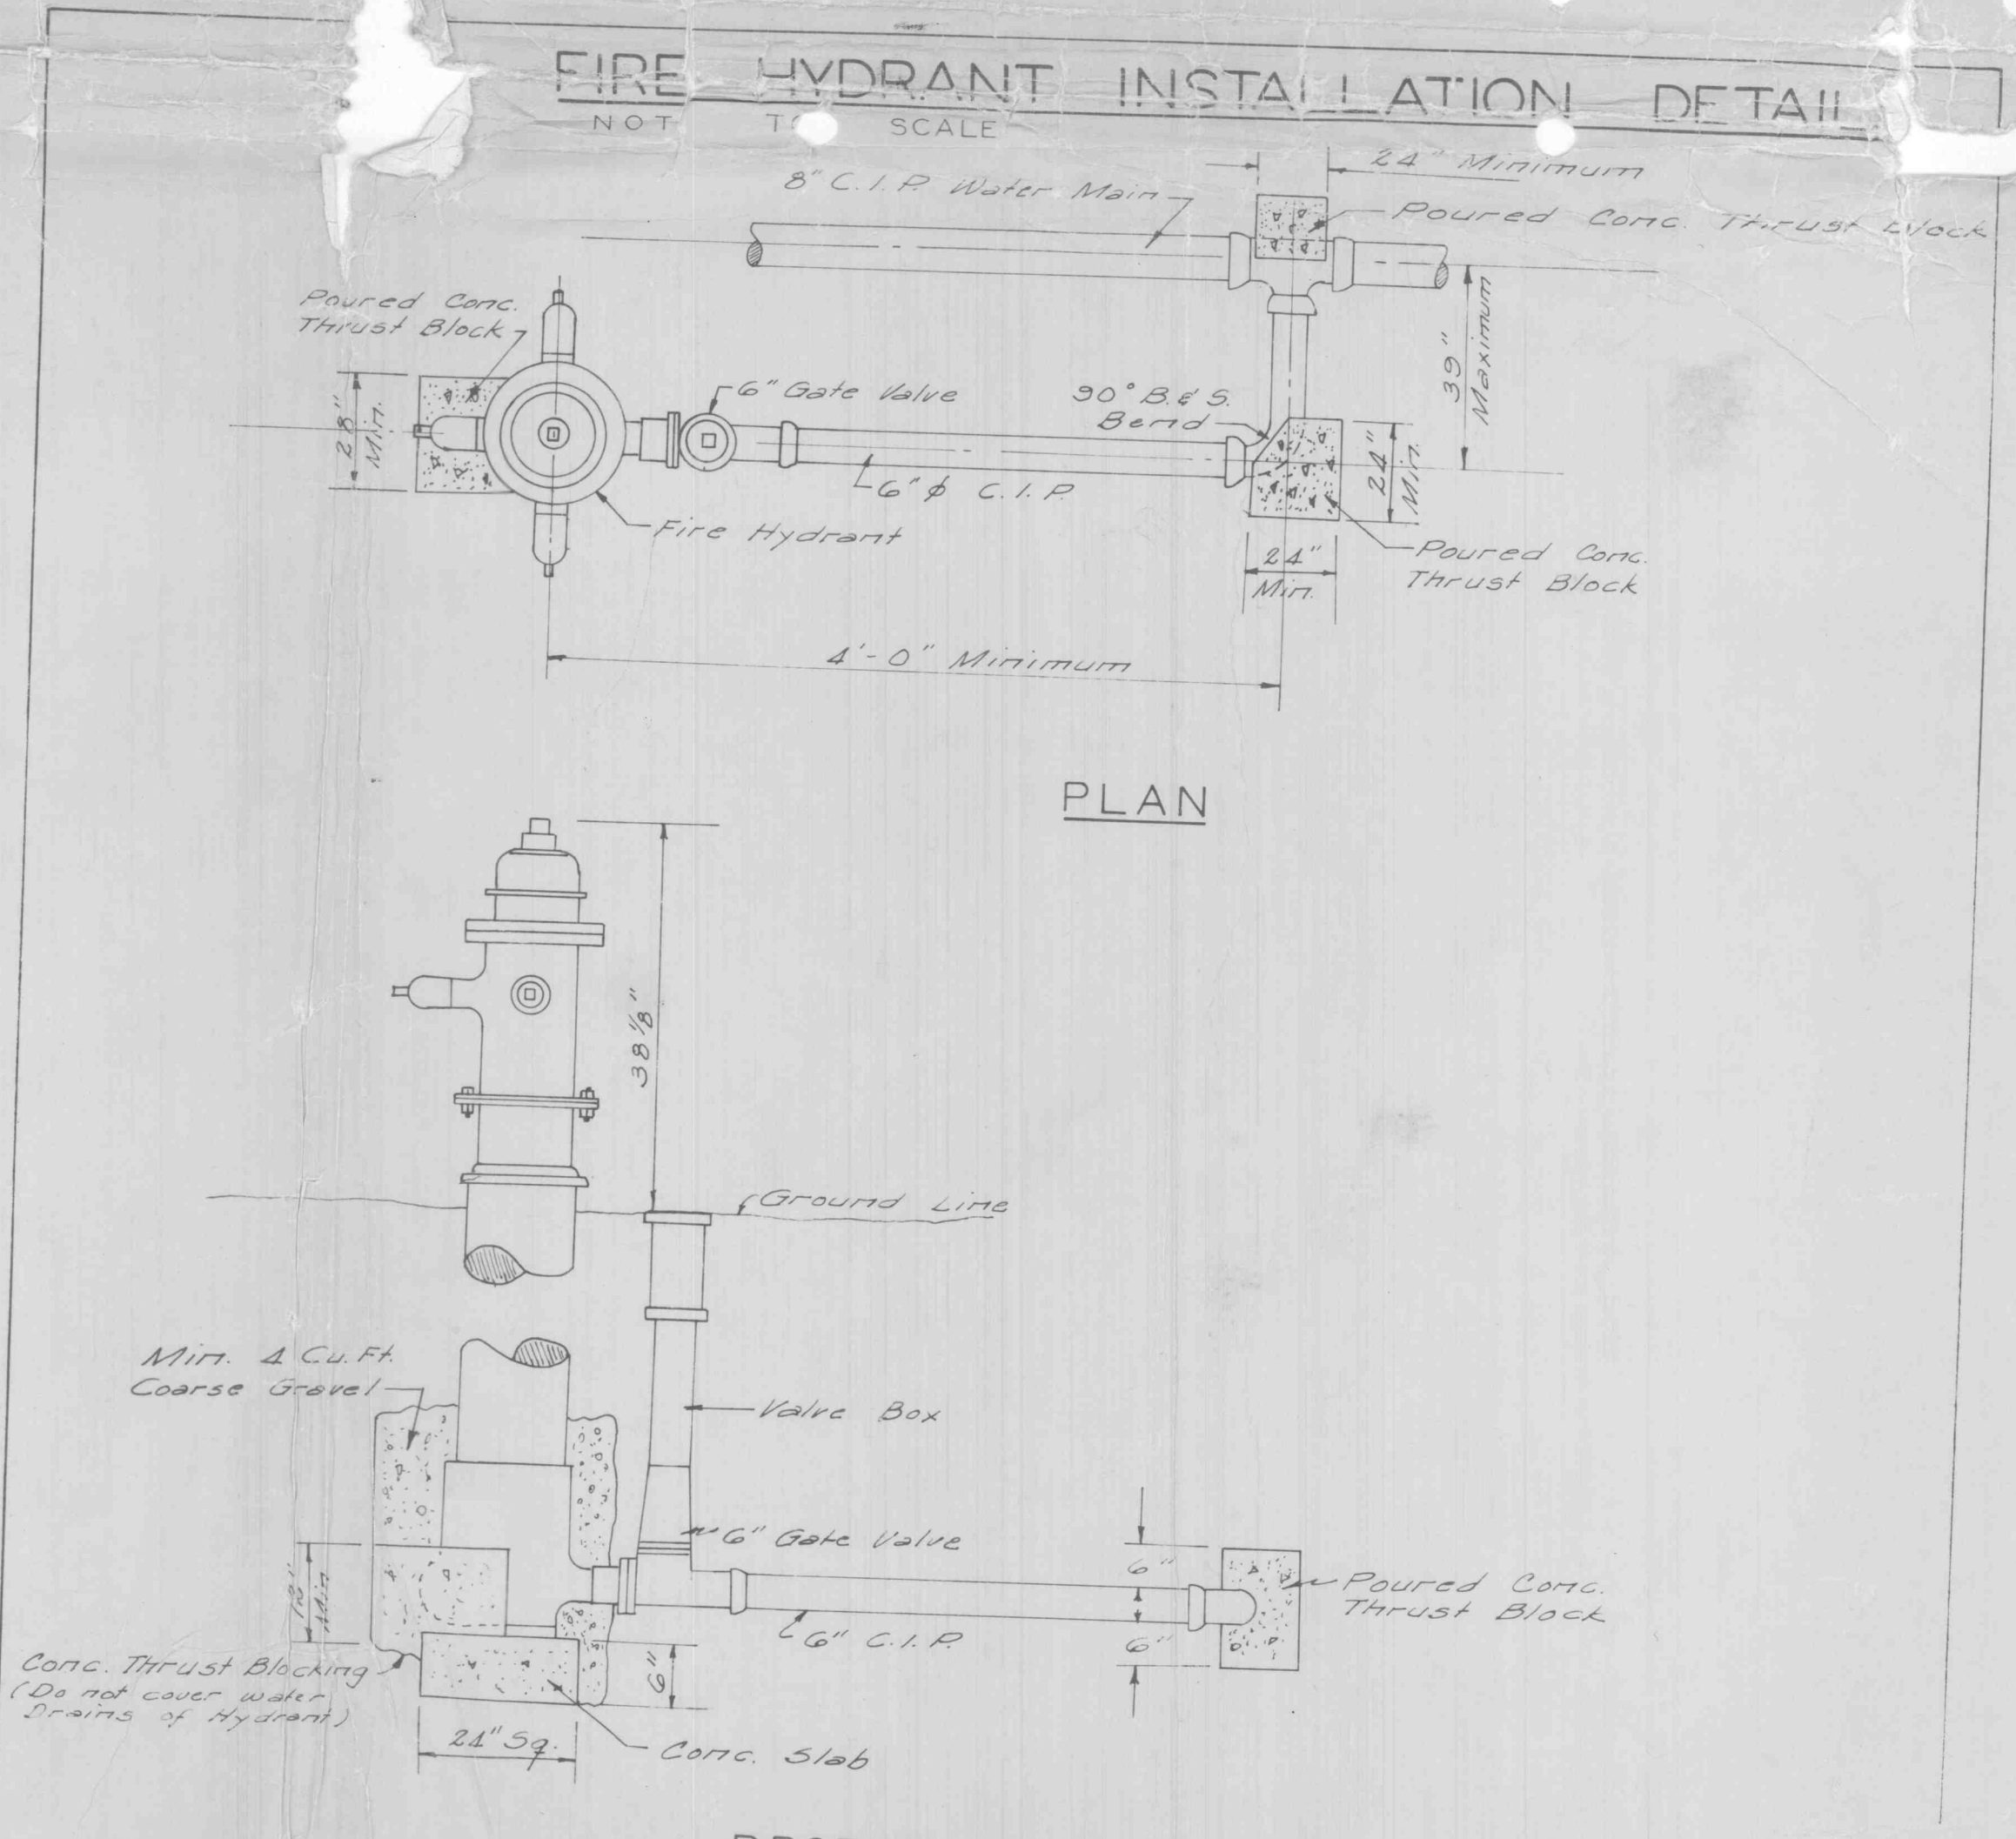

PREPARED BY: R. DAN BOLES & CO.
 SURVEYOR & ENGINEERS
 218 WOODSON ROAD
 ST. LOUIS, MISSOURI 63114

FOR: TOWER INVESTMENT & LAND CORP.
 212 S. MAIN ST.
 O'FALLON, MISSOURI 63368