




NORTHWAY DRIVE

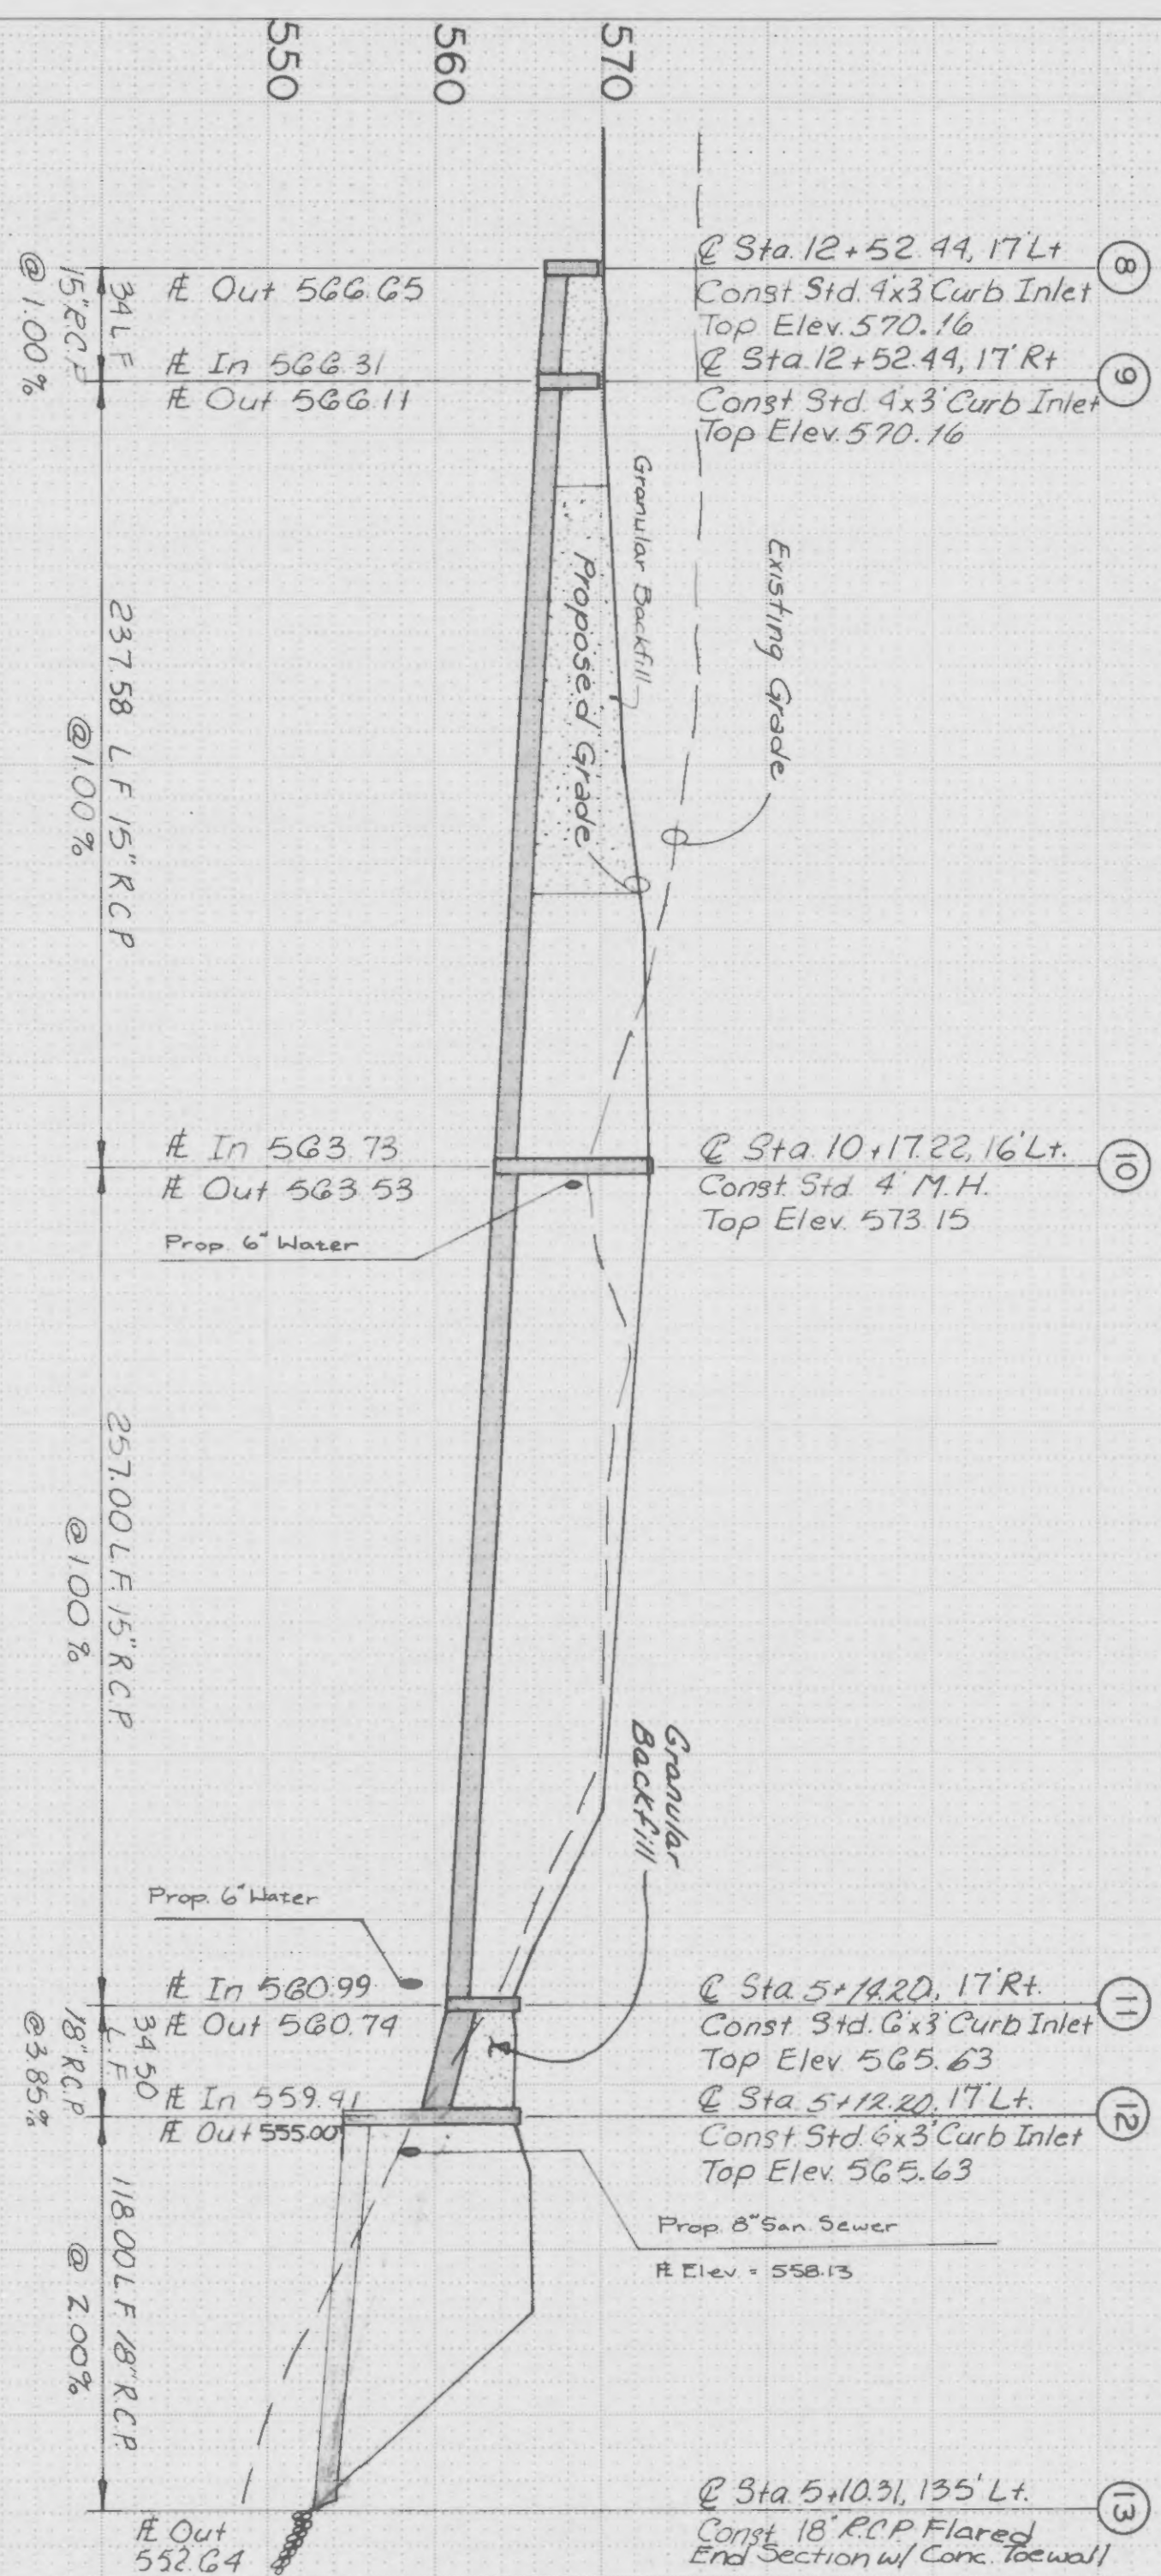



KEEVEN DRIVE

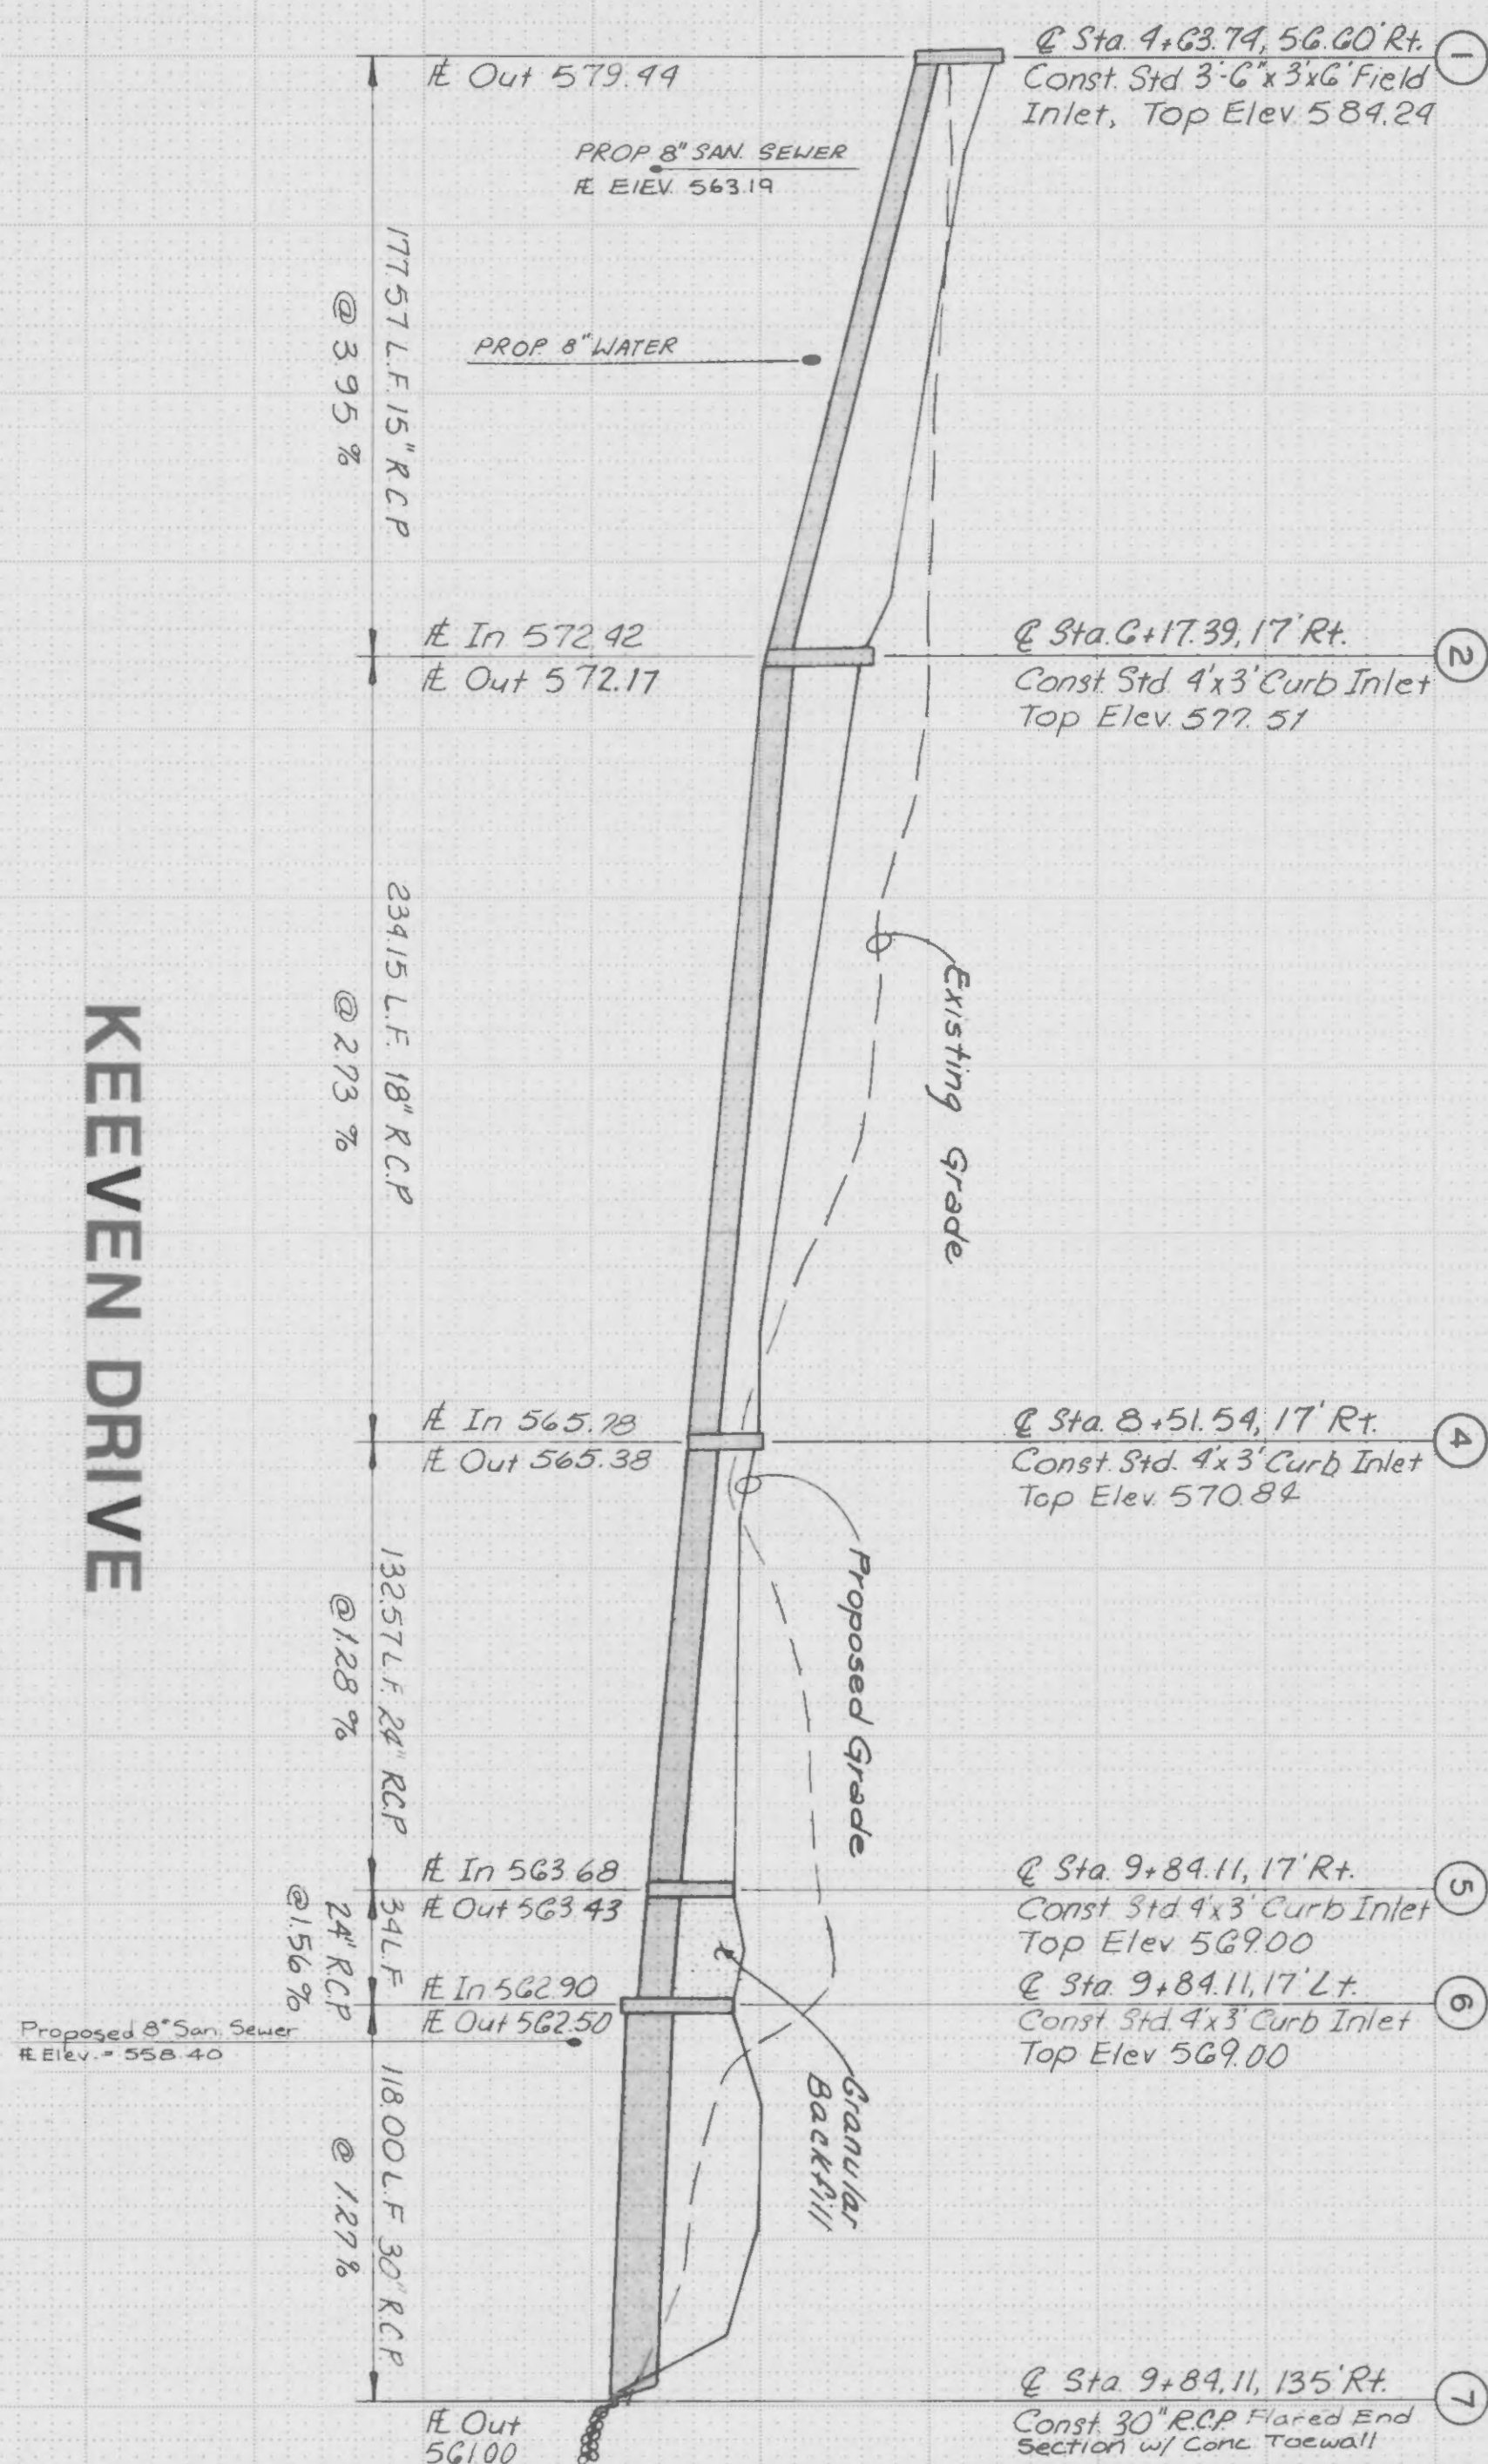

PINEWAY DRIVE

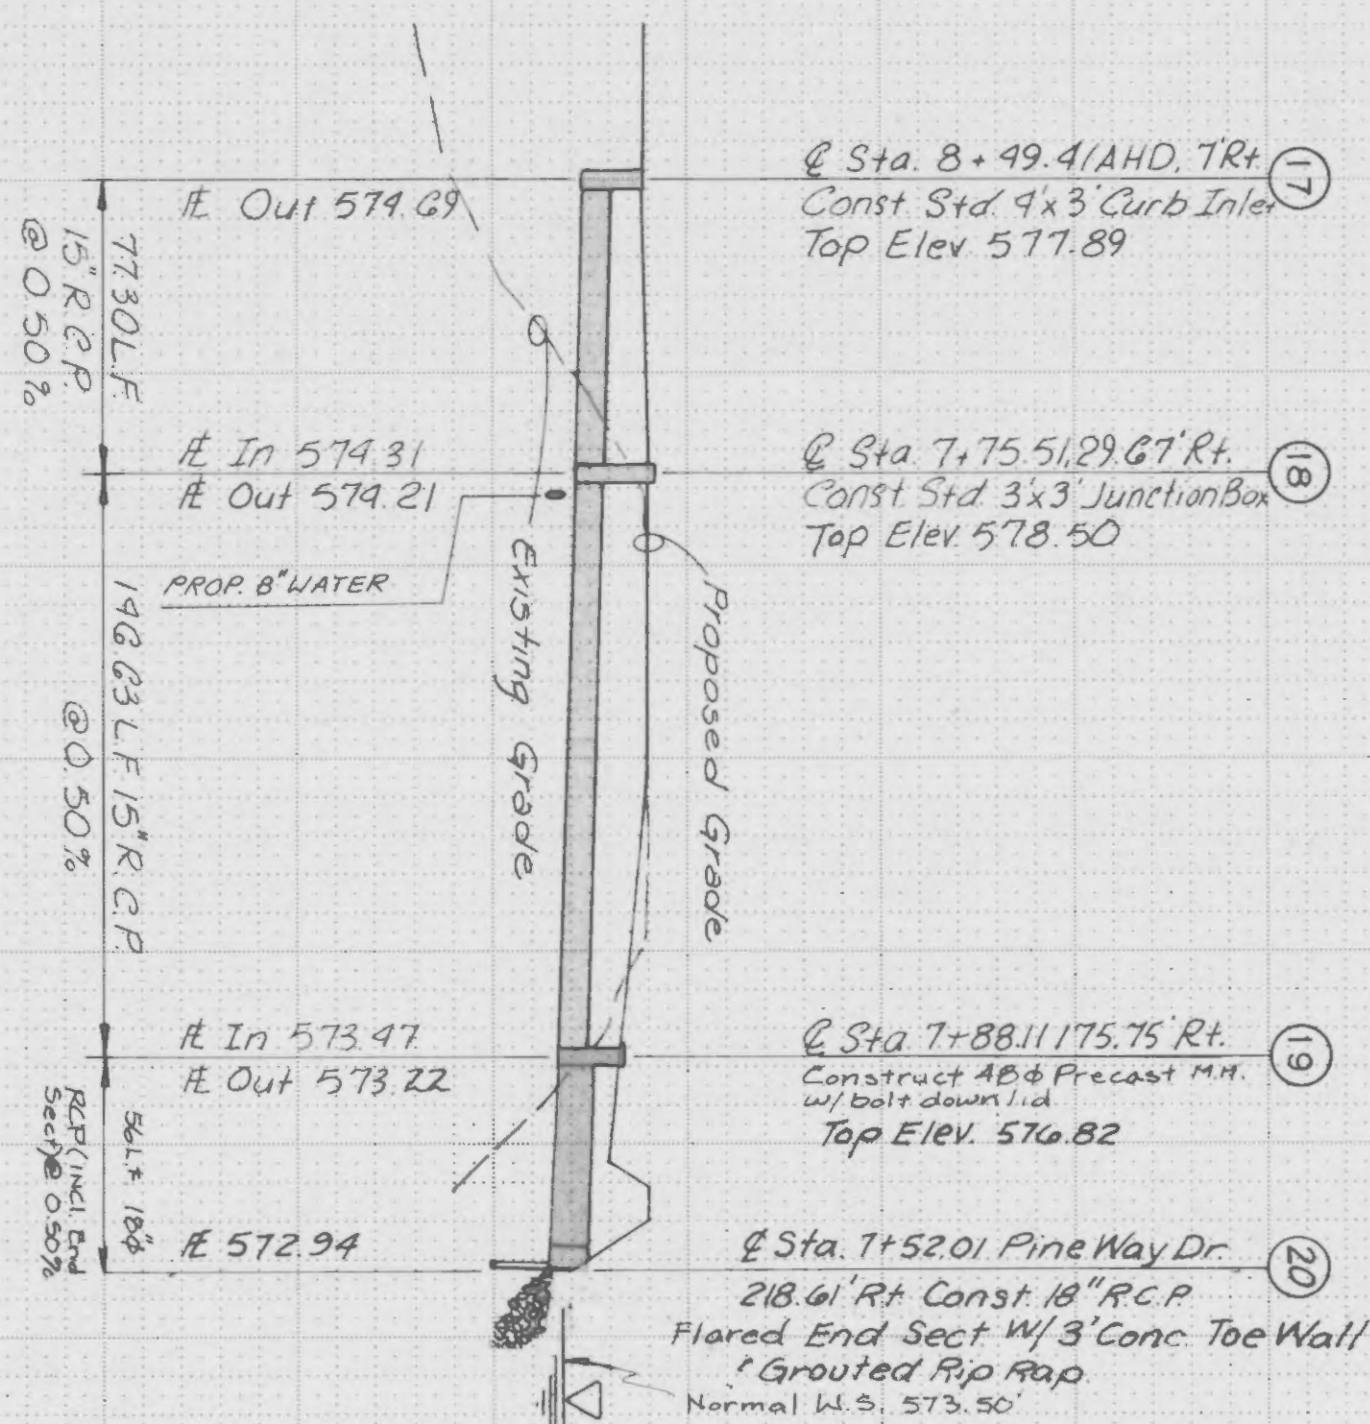

KAY & PINEWAY DRIVE

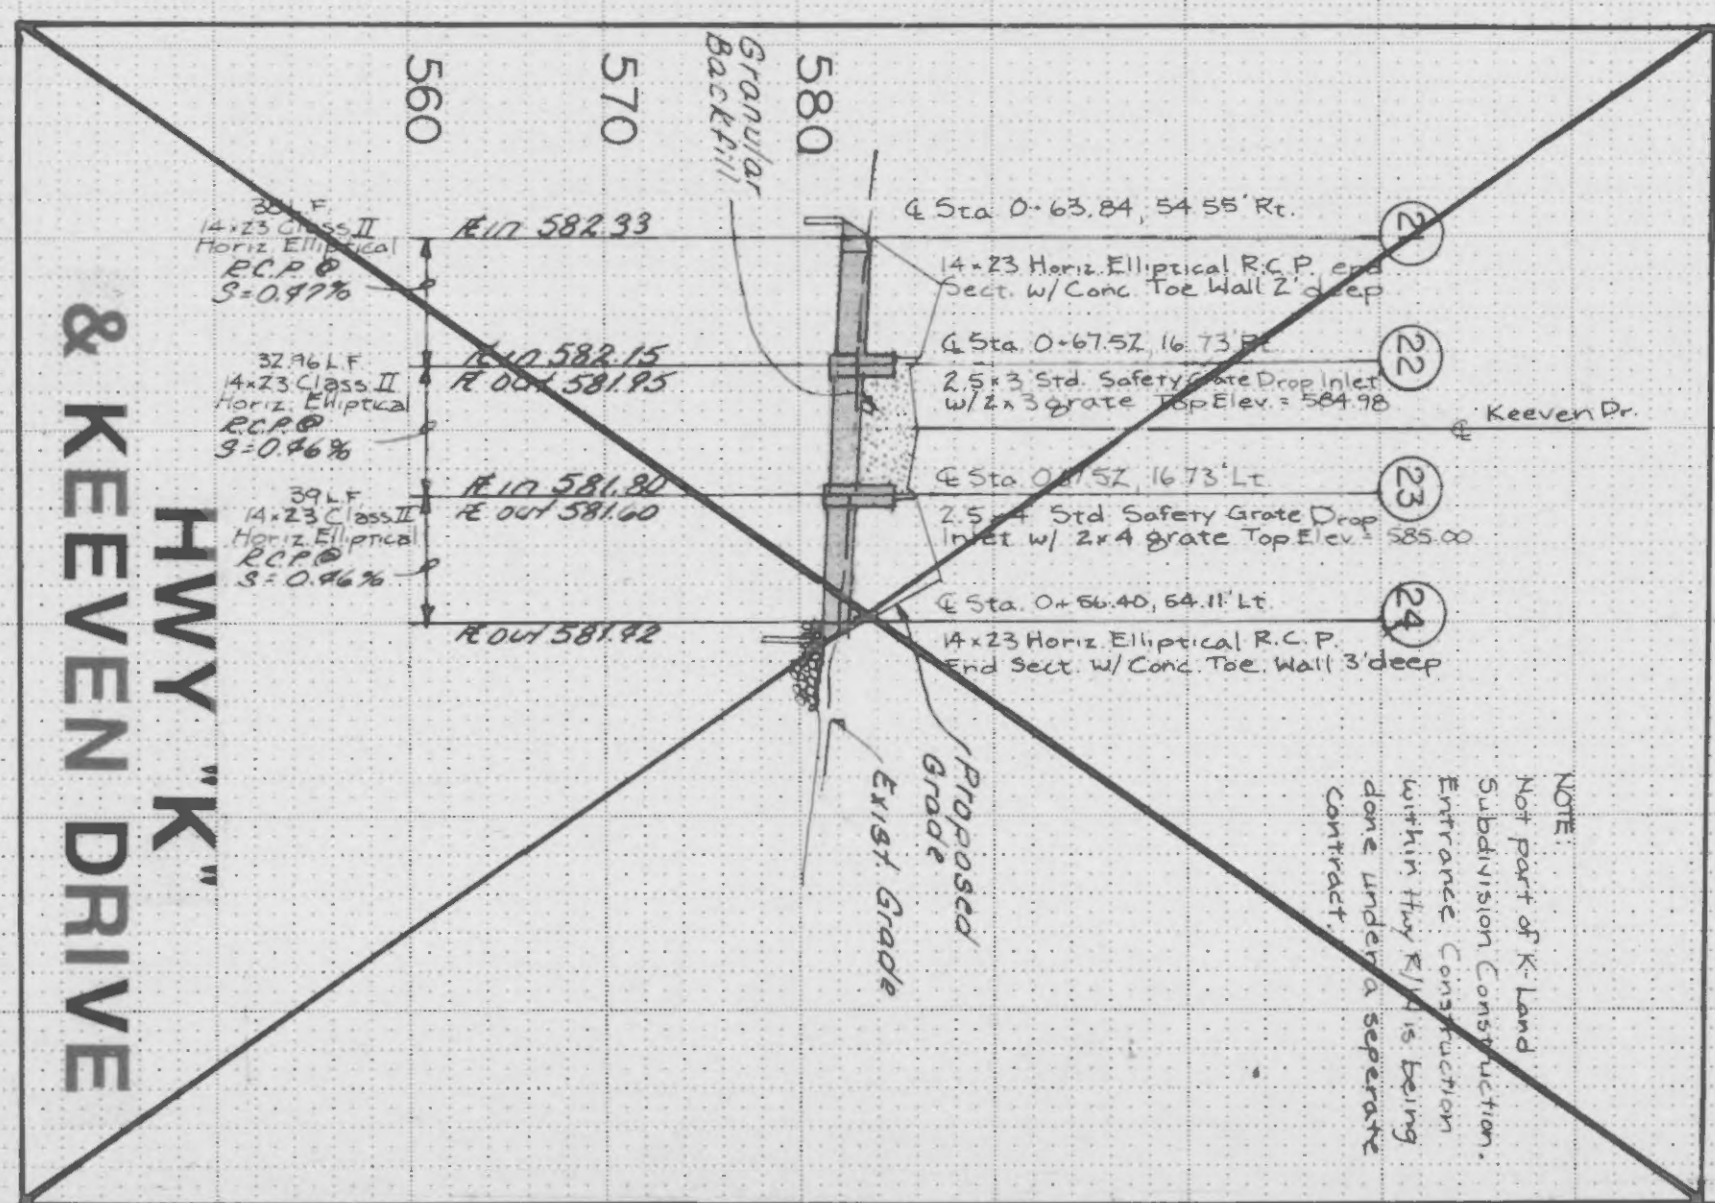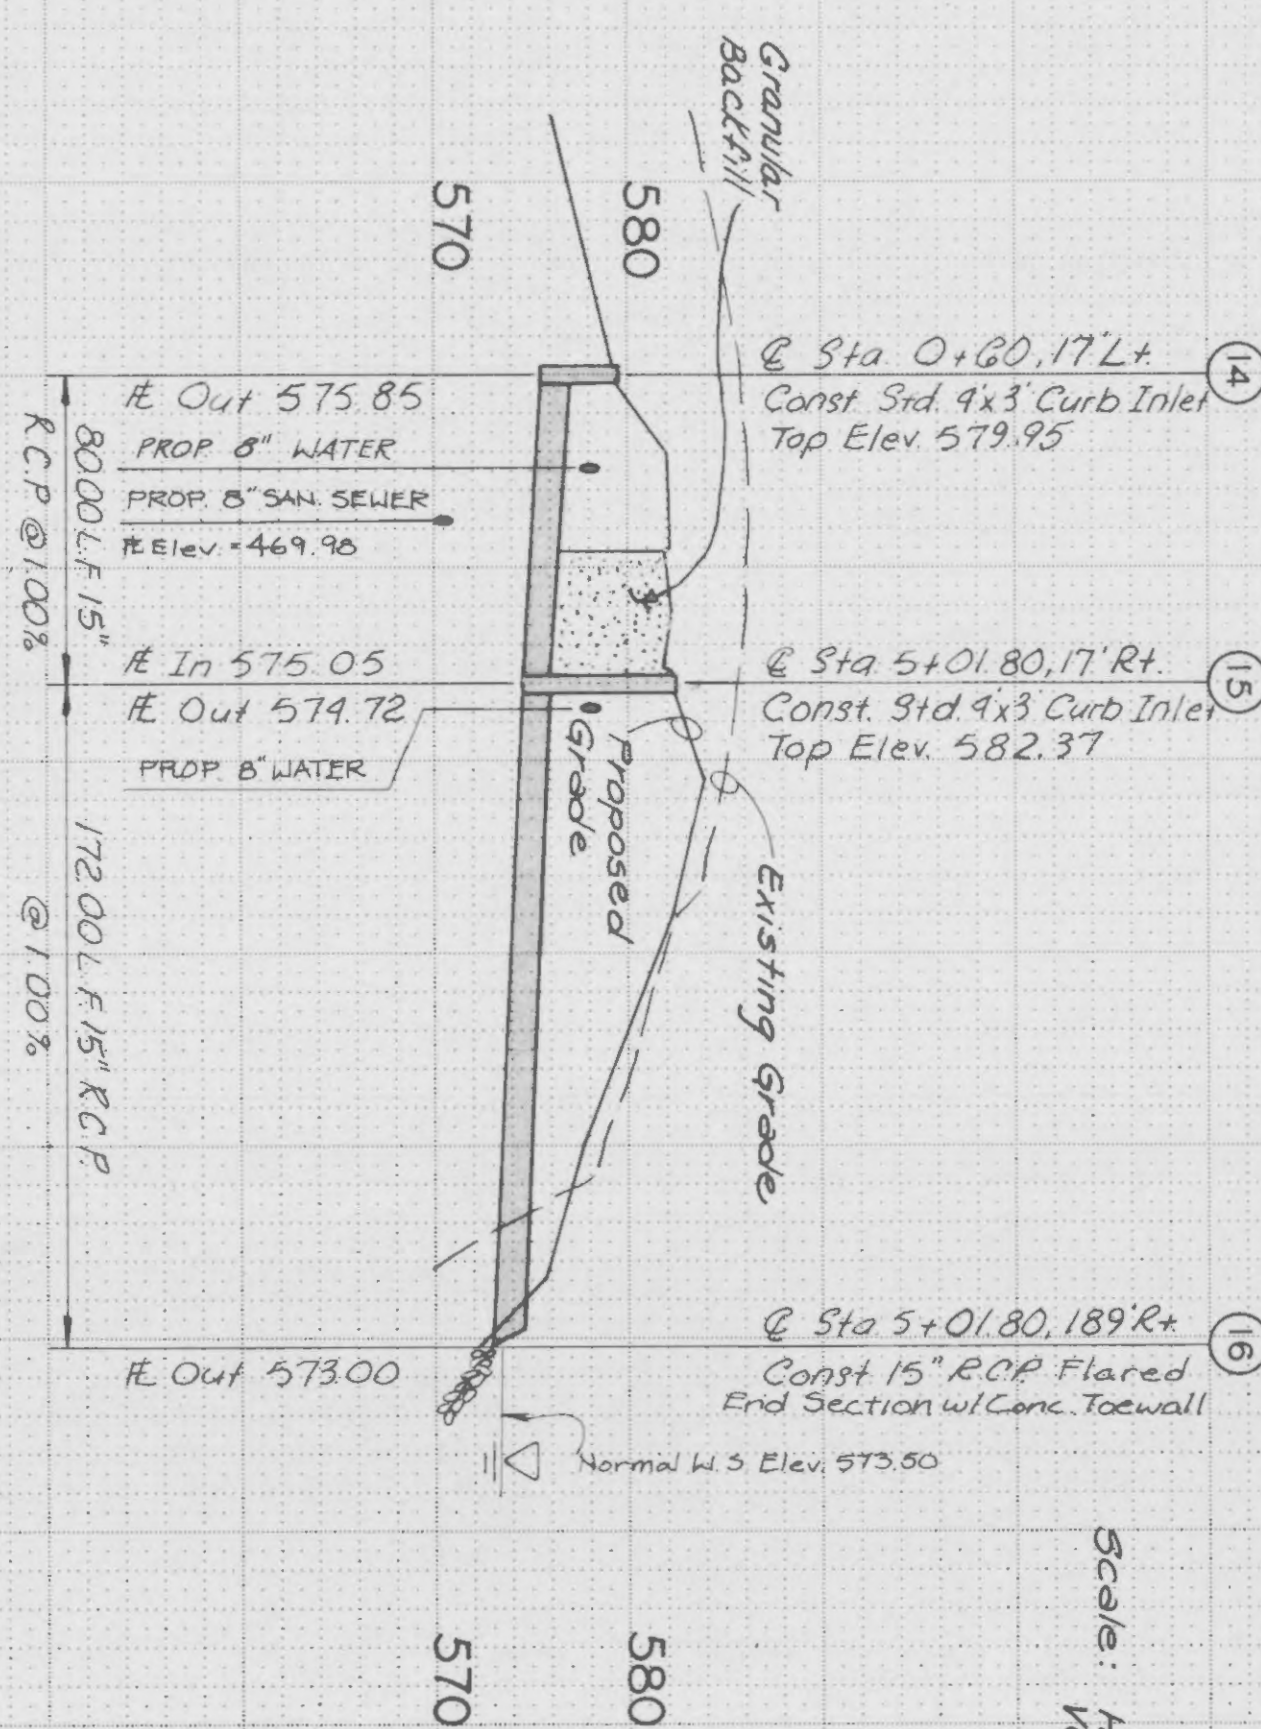

NOTE:
 Not Part of Land
 Subdivision Construction.
 Entrance Construction
 within Hwy R/W to be
 done under separate
 contract.

GEORGE BUTLER ASSOCIATES, INC.
 Engineers / Architects / Landscape Architects / Planners

PROJECT	K-LAND	SHEET NO.	10	TOTAL SHEETS	15
PROJECT NO.	4576	DATE	8-27-87		

Scale: Horiz. 1"=50'
 Vert. 1"=10'