



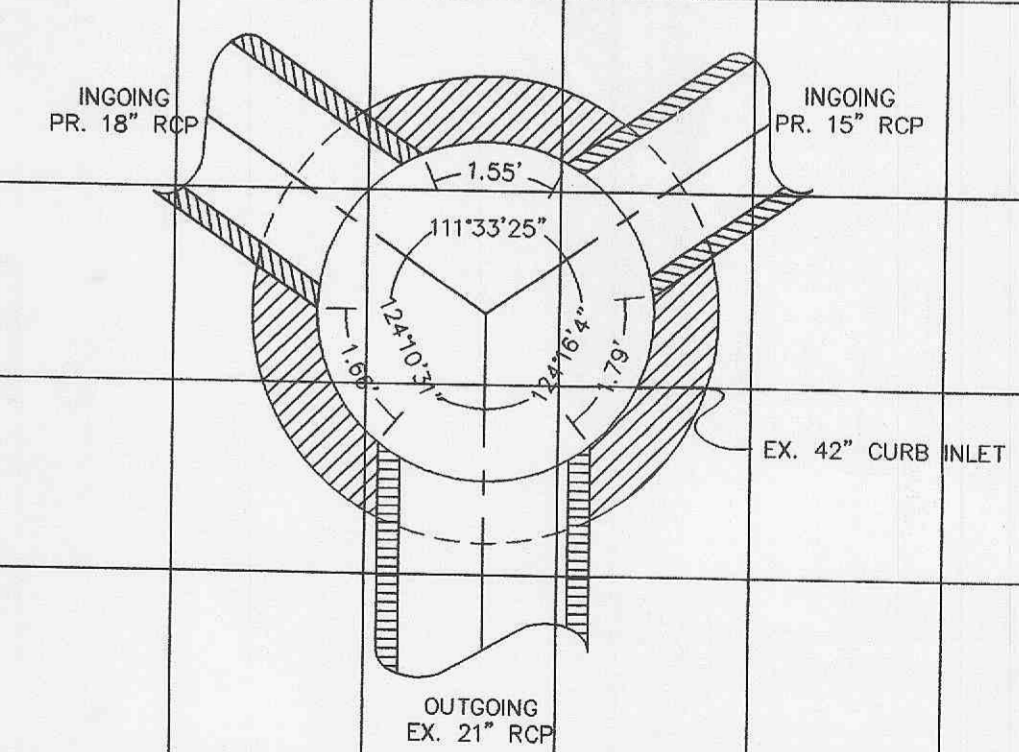

NOTE: GRANULAR BACKFILL TO BE PROVIDED WITHIN THE 1 TO 1 SHEAR PLANE OF ALL PAVEMENT.
 NOTE: ALL INLETS ARE TO HAVE A 5/8" TRASH BAR



EXISTING CURB INLET F15 DETAIL

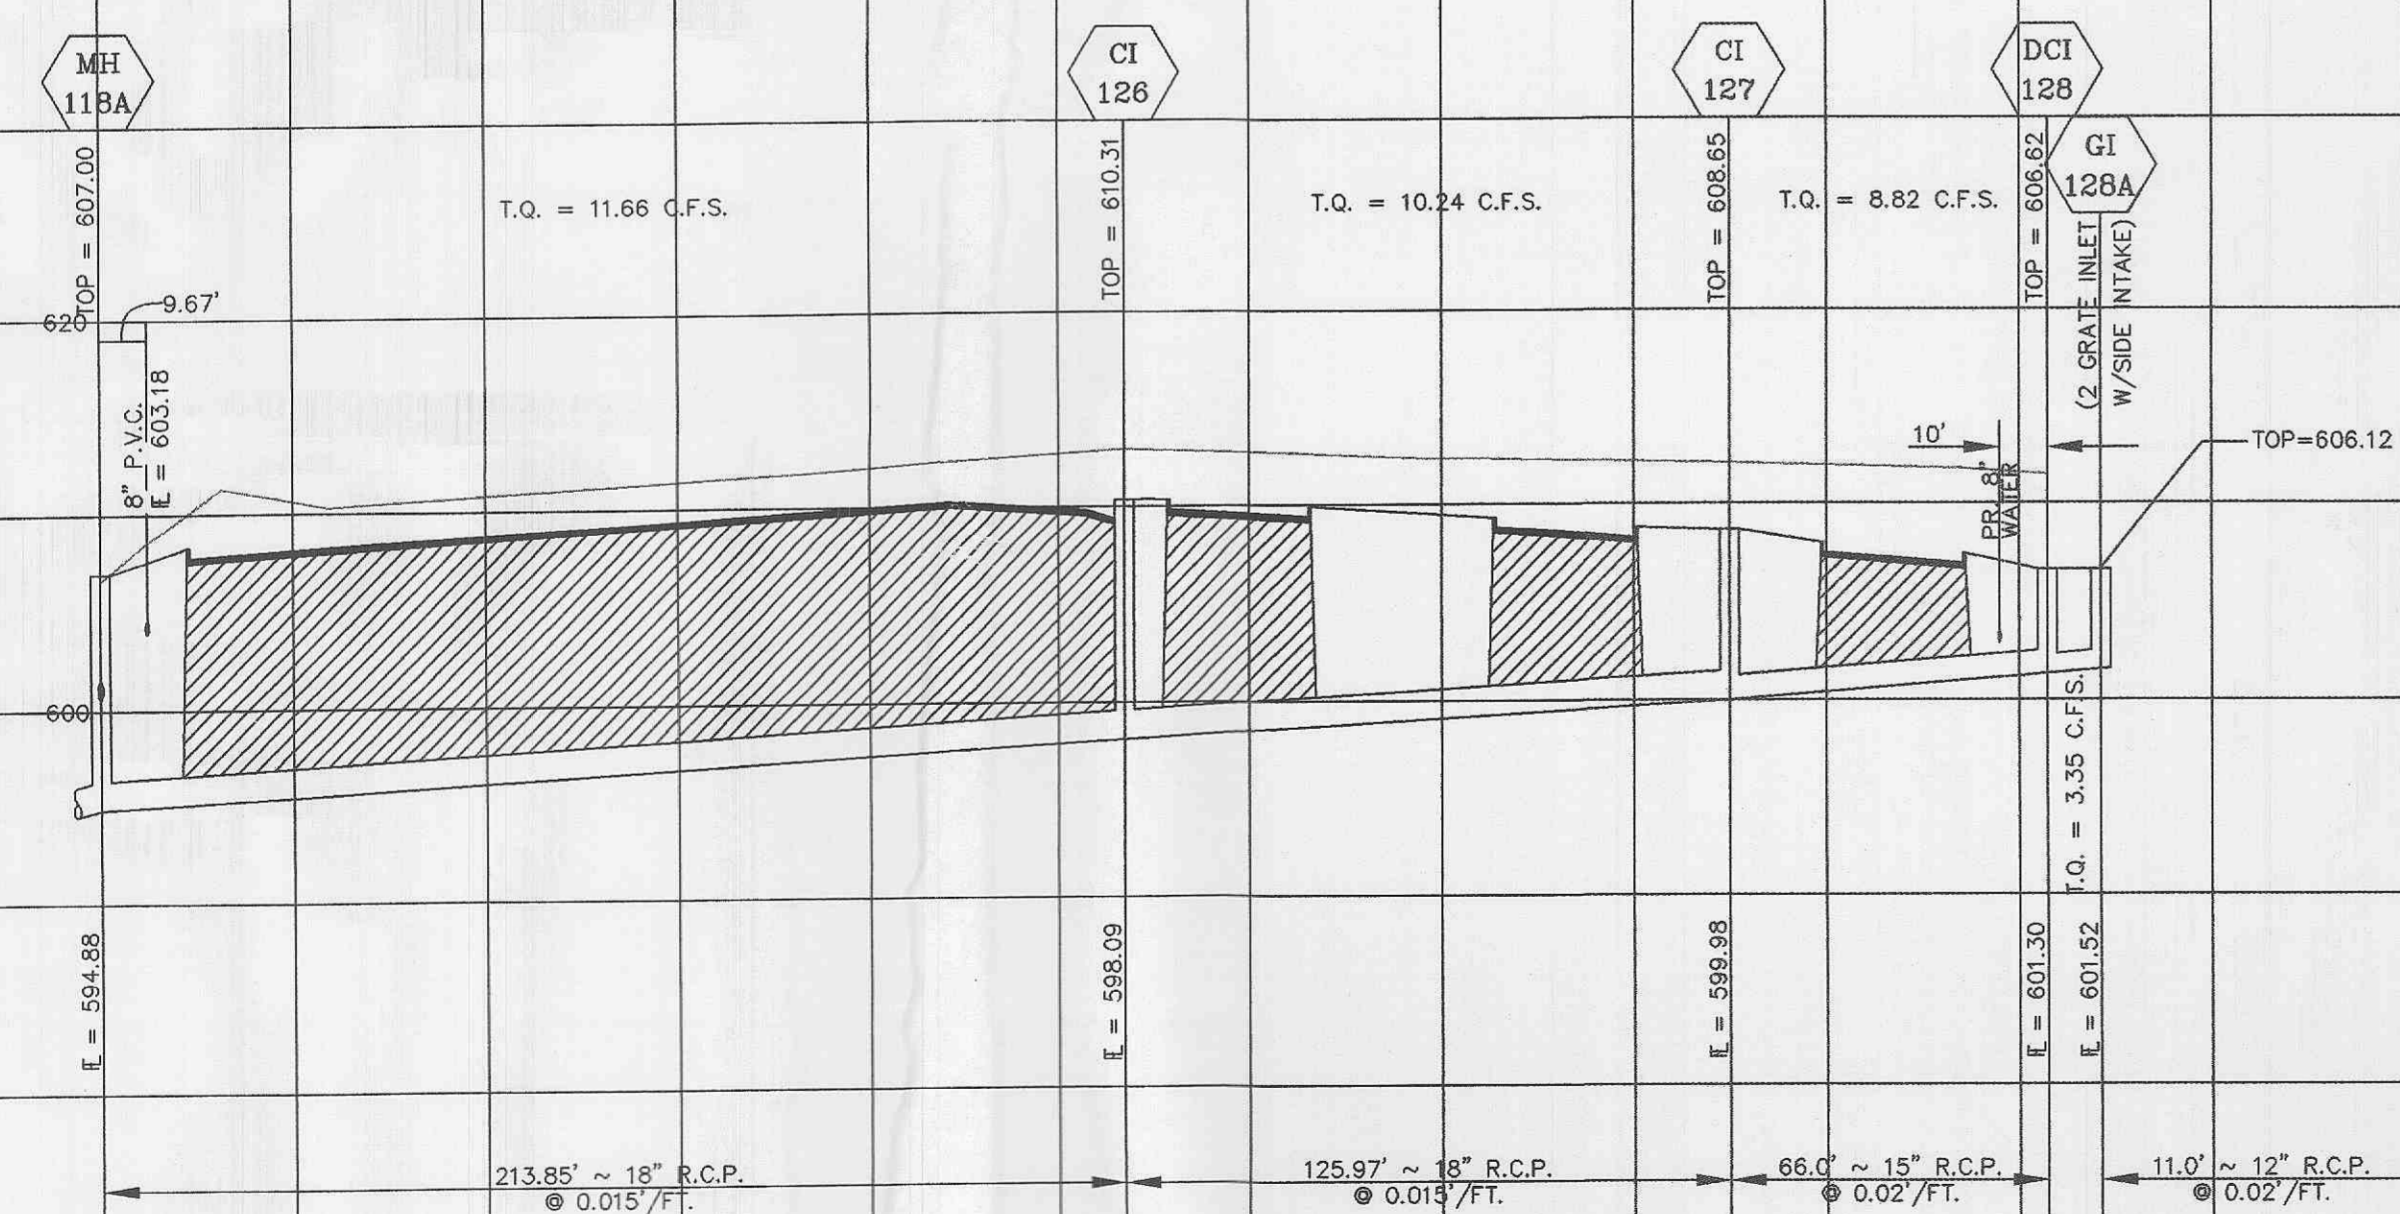