



PLAN VIEW
SCALE 1"=10'

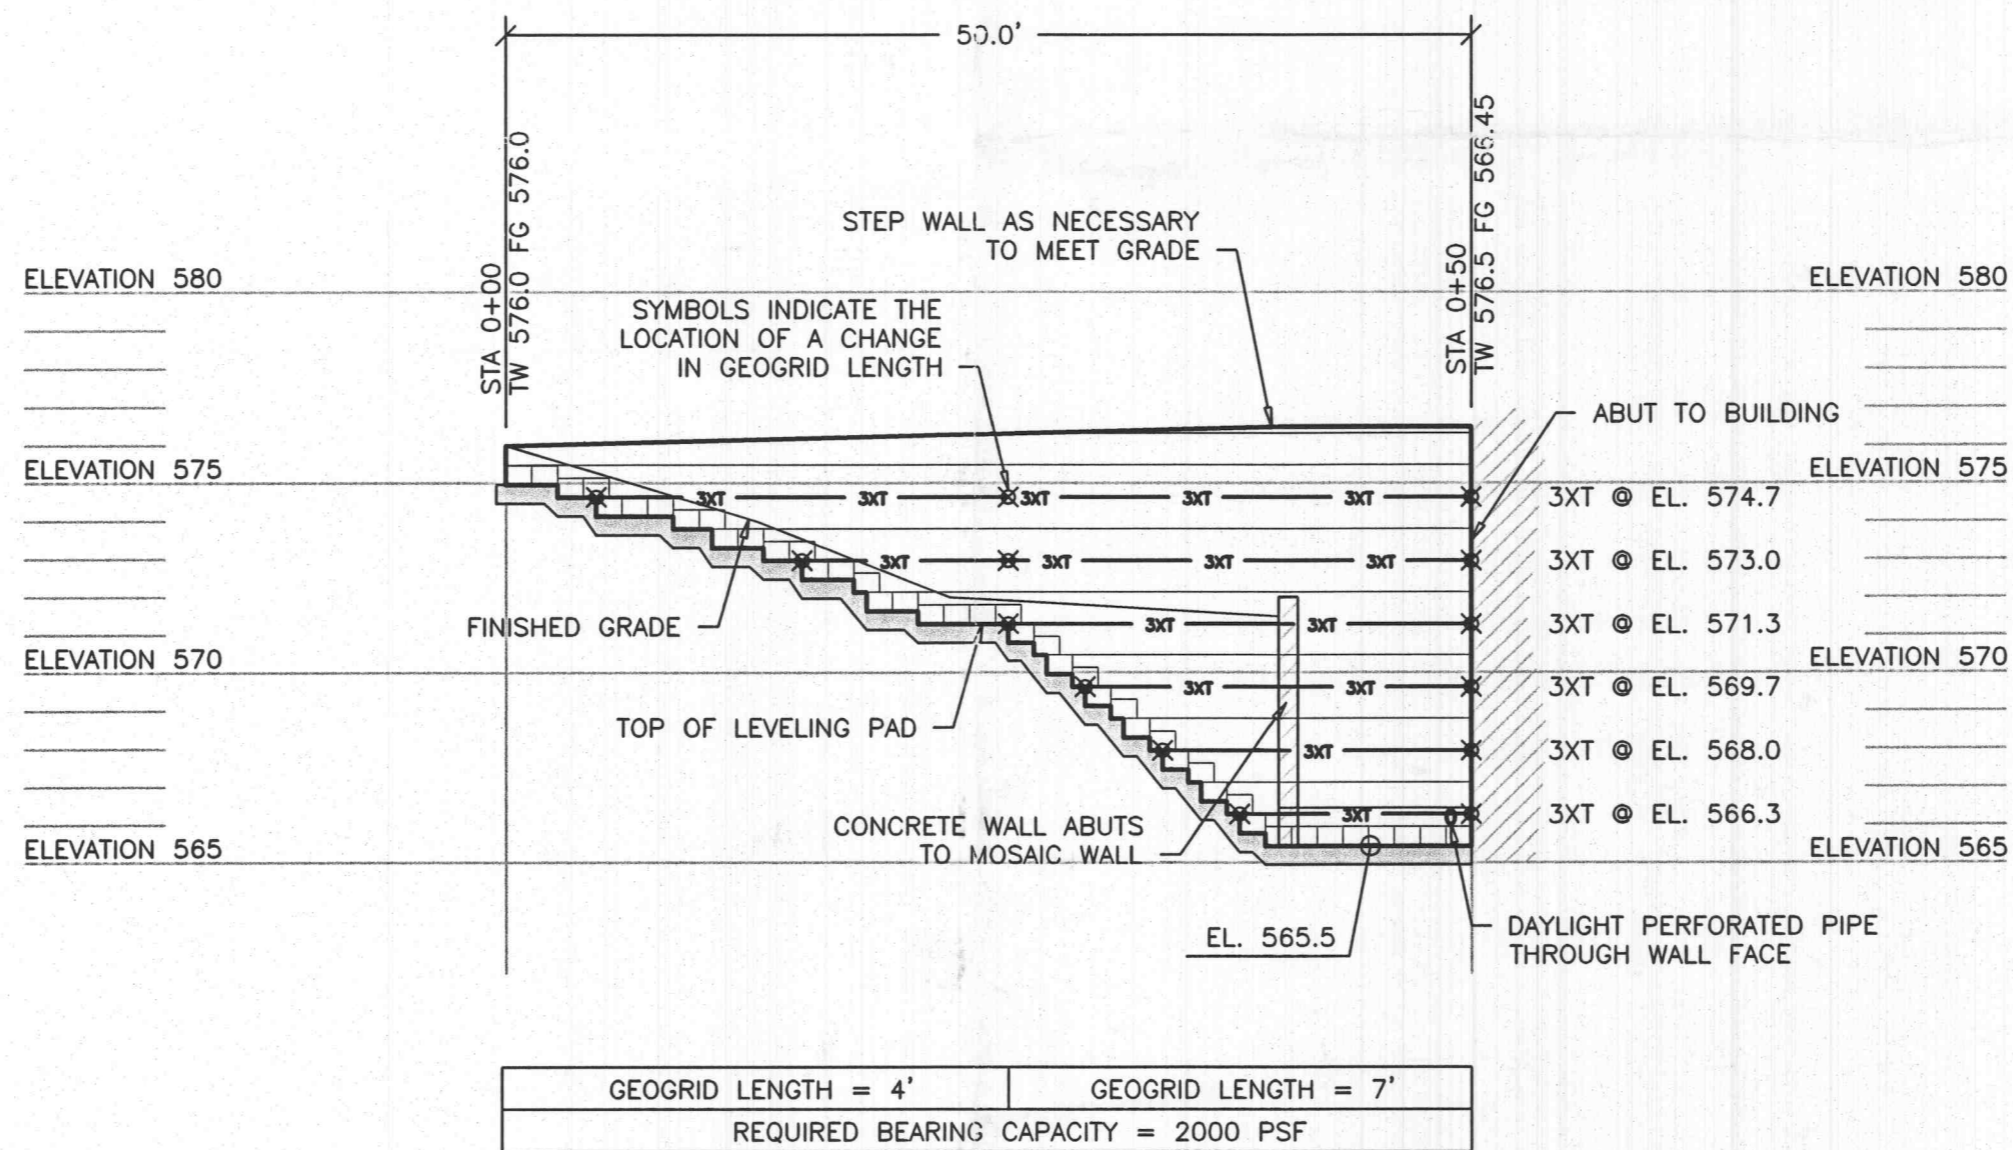

ELEVATION VIEW
SCALE 1"=10'H
1"=5'V

2/24/06
Inspector's Copy
APPROVED
ABK

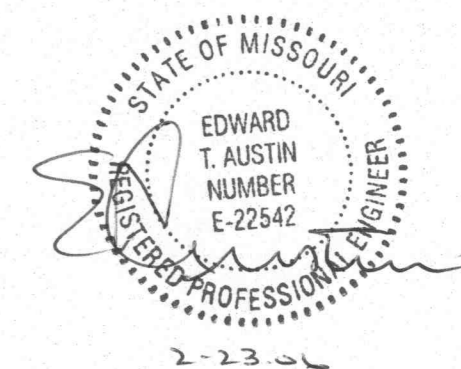

- NOTES:
1. THIS WALL DESIGN IS BASED ON THE PROJECT PLANS PREPARED BY KUHLMANN DESIGN GROUP DATED 11-11-05.
 2. SEE THE PROJECT PLANS FOR WALL LAYOUT.
 3. THE CONTRACTOR SHALL VERIFY ELEVATIONS PRIOR TO CONSTRUCTION.
 4. TEMPORARY EXCAVATION STABILITY DESIGN AND THE SHORING REQUIREMENTS ARE BEYOND THE SCOPE OF THIS DESIGN AND ARE THE RESPONSIBILITY OF THE CONTRACTOR.
 5. THE TW/BW NOTATIONS ON THE PROJECT PLAN VIEWS ARE THE ESTIMATED ELEVATIONS PROVIDED BY THE PROJECT ENGINEER. SEE THE RETAINING WALL ELEVATION VIEWS FOR ACTUAL TOP OF WALL ELEVATIONS.
 6. ANGLE POINTS MAY BE CONSTRUCTED AS RADIUS CORNERS WITH THE APPROVAL OF THE OWNER.
 7. COORDINATE SEWER CONSTRUCTION AND UTILITY CONSTRUCTION WITH WALL CONSTRUCTION TO PREVENT DAMAGE TO GEOGRIDS AND THE RETAINING WALL SYSTEM.
 8. ALL ROOF DRAINS TO BE PIPED AROUND THE RETAINING WALLS.



Aspen Consultants

293 Northwest Blvd., Fenton, MO 63026
Phone: (636) 349-2225 Fax: (636) 349-2230

WINGHAVEN COUNTRY CLUB
O'Fallon, MO

MOSAIC WALL PLAN/ELEVATION VIEW

Revision:	Date: 2-9-2006
Revision:	Sheet: 1 of 2