


KEY PLAN

Wetland and Boardwalk Project

**WINGHAVEN**  
 O'Fallon, Missouri

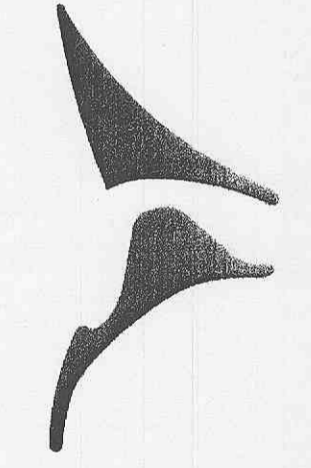

ISSUED:

REVISIONS:

NO	DESCRIPTION	BY	DATE
1	ENTIRE SHEET	CM	04/23/02
2	ENTIRE SHEET	CM	07/24/02
3	ENTIRE SHEET	CM	09/25/02

DRAWN: SAW

REVIEWED: SAW

SHEET NUMBER:

**L-3**


SHEET 3 OF 7

PROJECT NUMBER:


02-0112-05

**A OVERALL PLANTING PLAN**

I hereby certify that this plan, specification or report was prepared by me or under my supervision and that I am a duly registered Landscape Architect under the laws of the State of Missouri.  
*Paul M. Lawrence*  
 J. A. 71  
 9-26-02

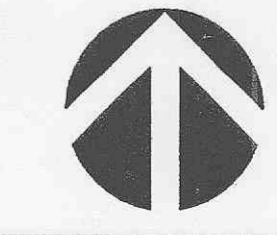

NORTH

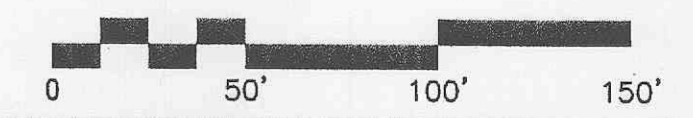

SCALE: 1" = 50' - 0"