



EXISTING MH THRU MH F
SCALE - HORIZ. 1" = 30'
VERT. 1" = 10'

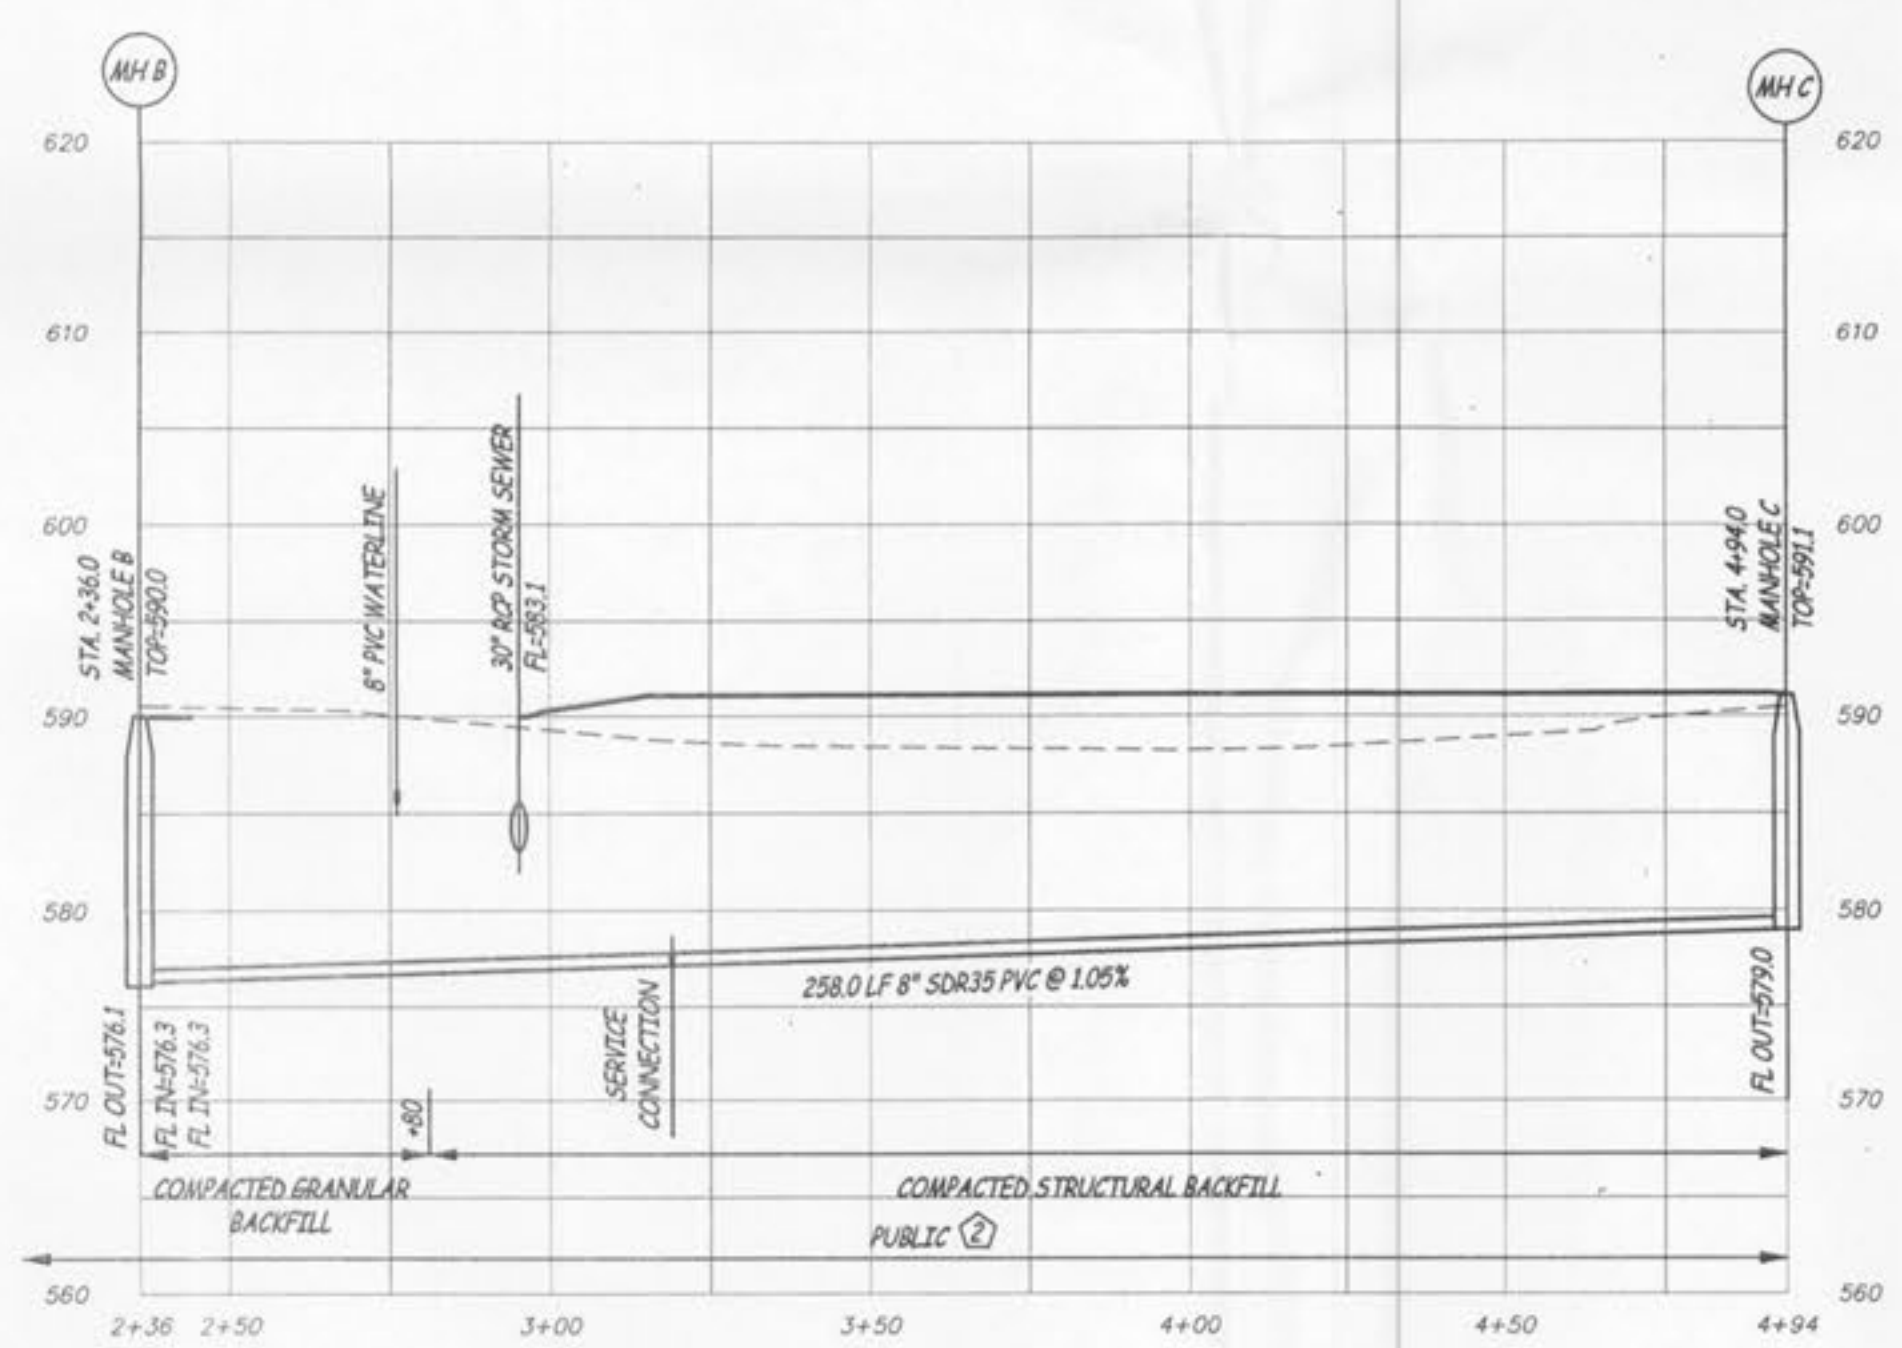

MH B THRU MH C
SCALE - HORIZ. 1" = 30'
VERT. 1" = 10'

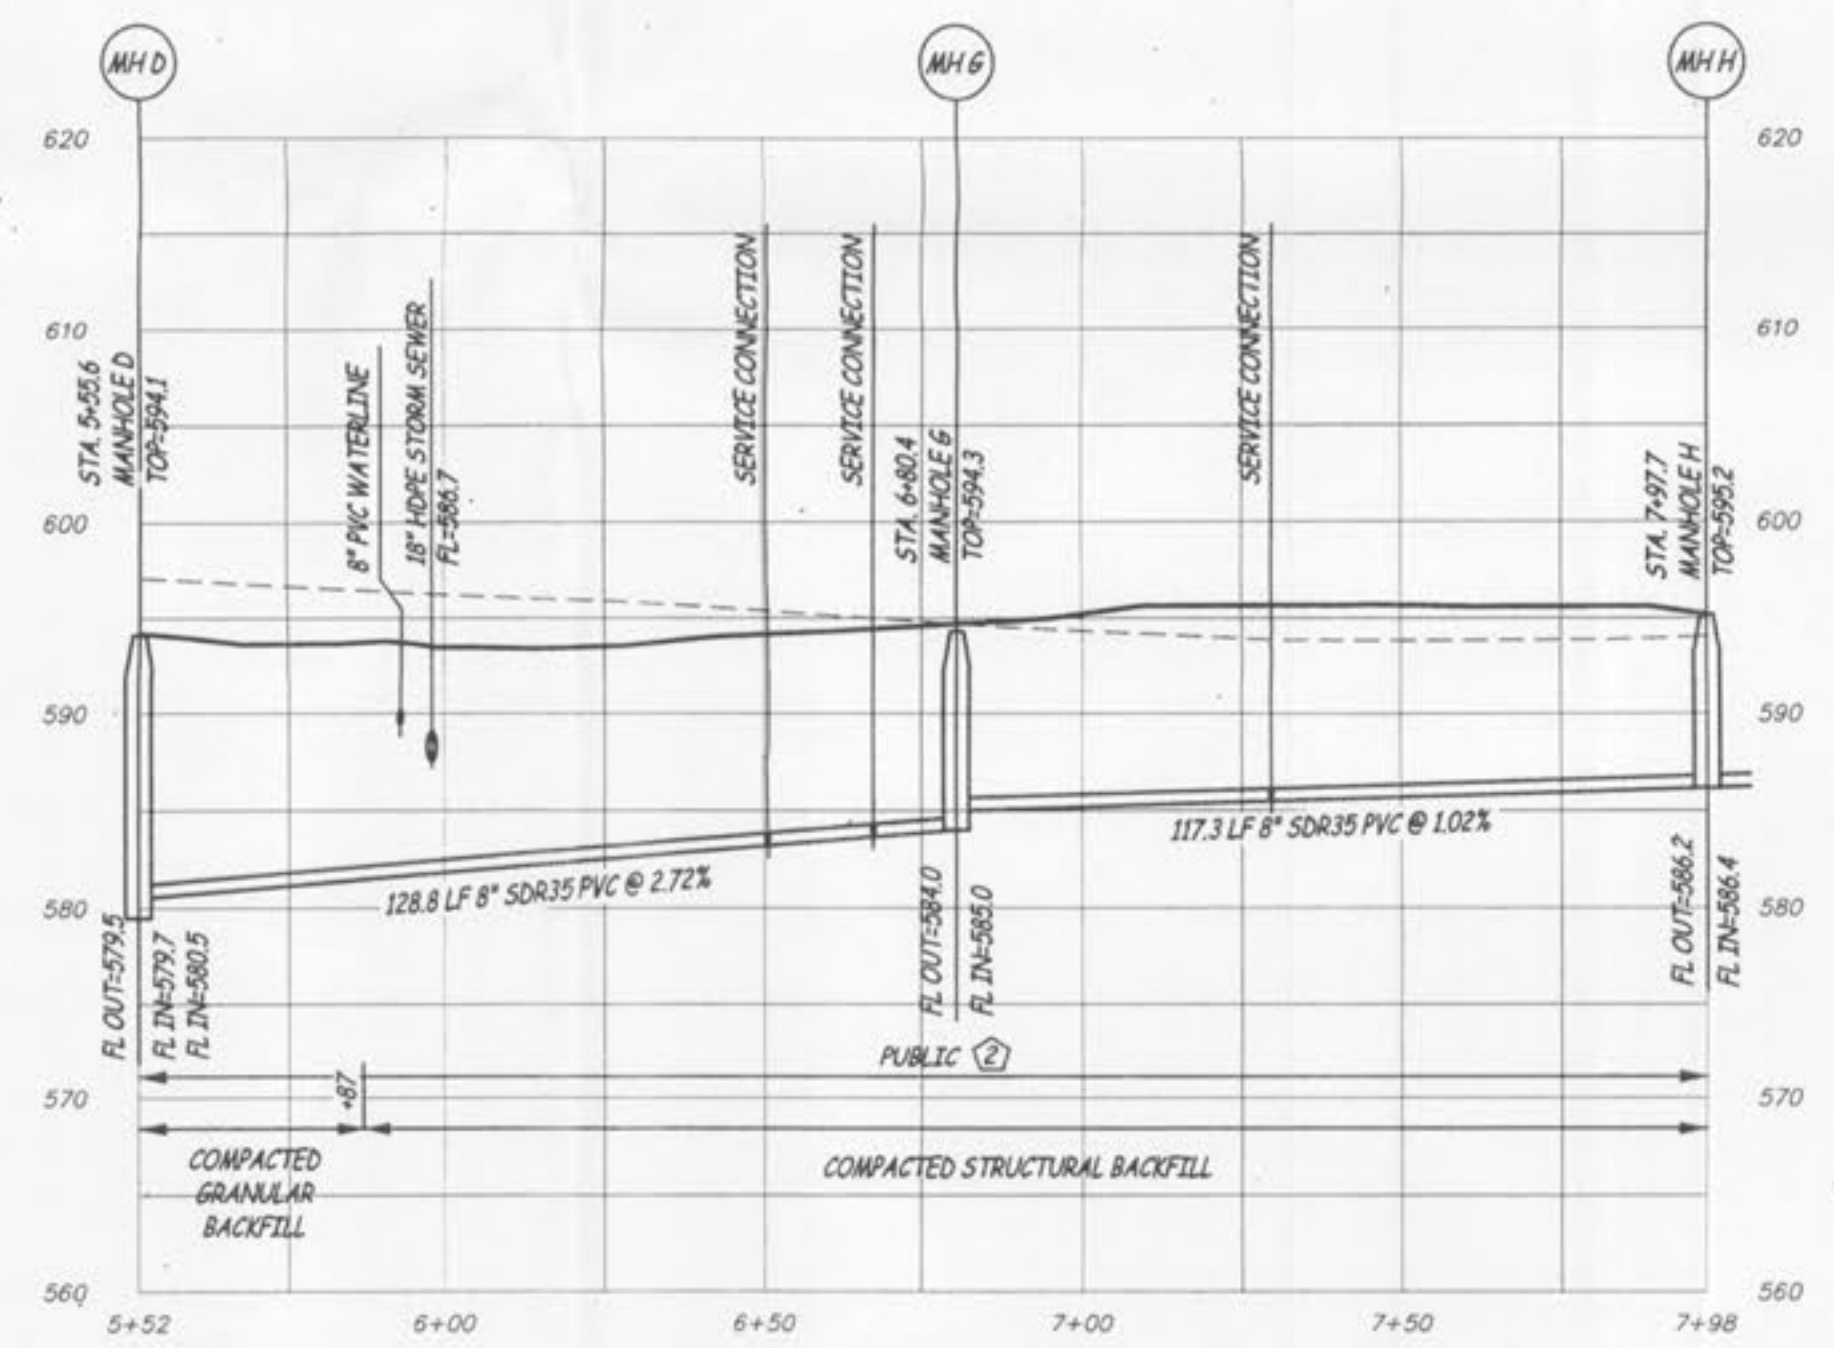

MH D THRU MH H
SCALE - HORIZ. 1" = 30'
VERT. 1" = 10'

- REVISION NOTES:**
1. NOTED PRIVATE & PUBLIC SEWER
 2. ADDED BORE CASING & CHANGED BORED PIPE TO D.I.
 3. ADDED STANDARD SERVICE CONNECTION LOCATIONS
 4. ADDED "PUBLIC" NOTE TO ALL SANITARY SEWER PROFILES
 5. REVISED & REMOVED MOST SERVICE CONNECTIONS
 6. ADDED "BORING ALTERNATE" NOTE
 7. ADDED BORING/OPEN CUT NOTE TO EXISTING MH THRU MH F PROFILE
 8. RELOCATED WATERLINE ALONG WOODLAWN AVENUE.

		PLANNING & DEVELOPMENT #1804.08 APPROVED AUGUST 6, 2009 SANITARY SEWER PROFILES WOODBURY PLACE ST. CHARLES COUNTY, O'FALLON, MISSOURI	
Surveyed: - Drawn: CH Checked: TOC/MK		Scale 1" = 30' HORIZ 1" = 10' VERT	Date DECEMBER 7, 2009
Revised 1. 19 JAN. 2010 2. 3 MAR. 2010 3. 7 JUNE 2010 4. 21 JUNE 2010	Job 11354	Sheet C110	

F:\CUREN\TERRAIN\W03\1_05\151564\SDTEPLAN.DWG 6/22/2010