




HEAVY DUTY CONCRETE PAVEMENT
NOT TO SCALE

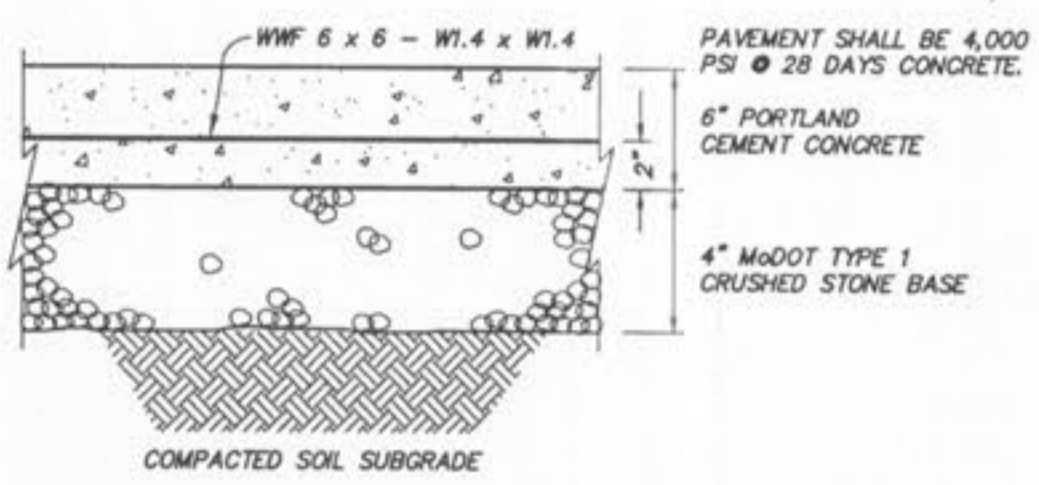

STANDARD DUTY CONCRETE PAVEMENT
NOT TO SCALE

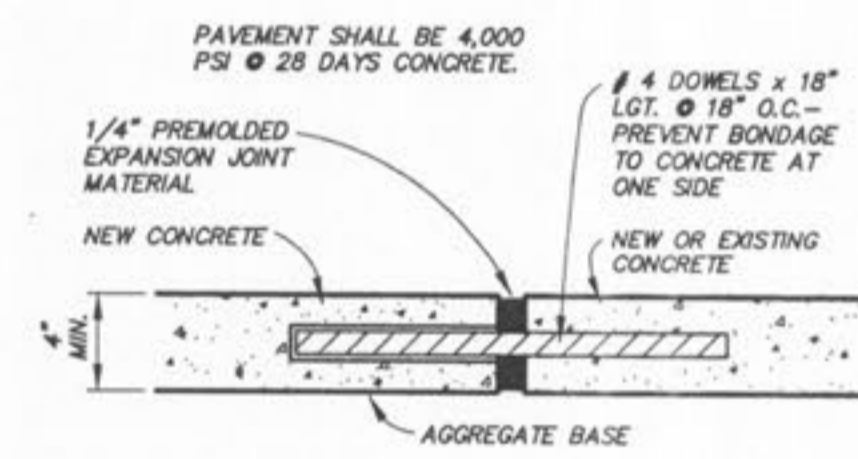


EXPANSION JOINT
NOT TO SCALE

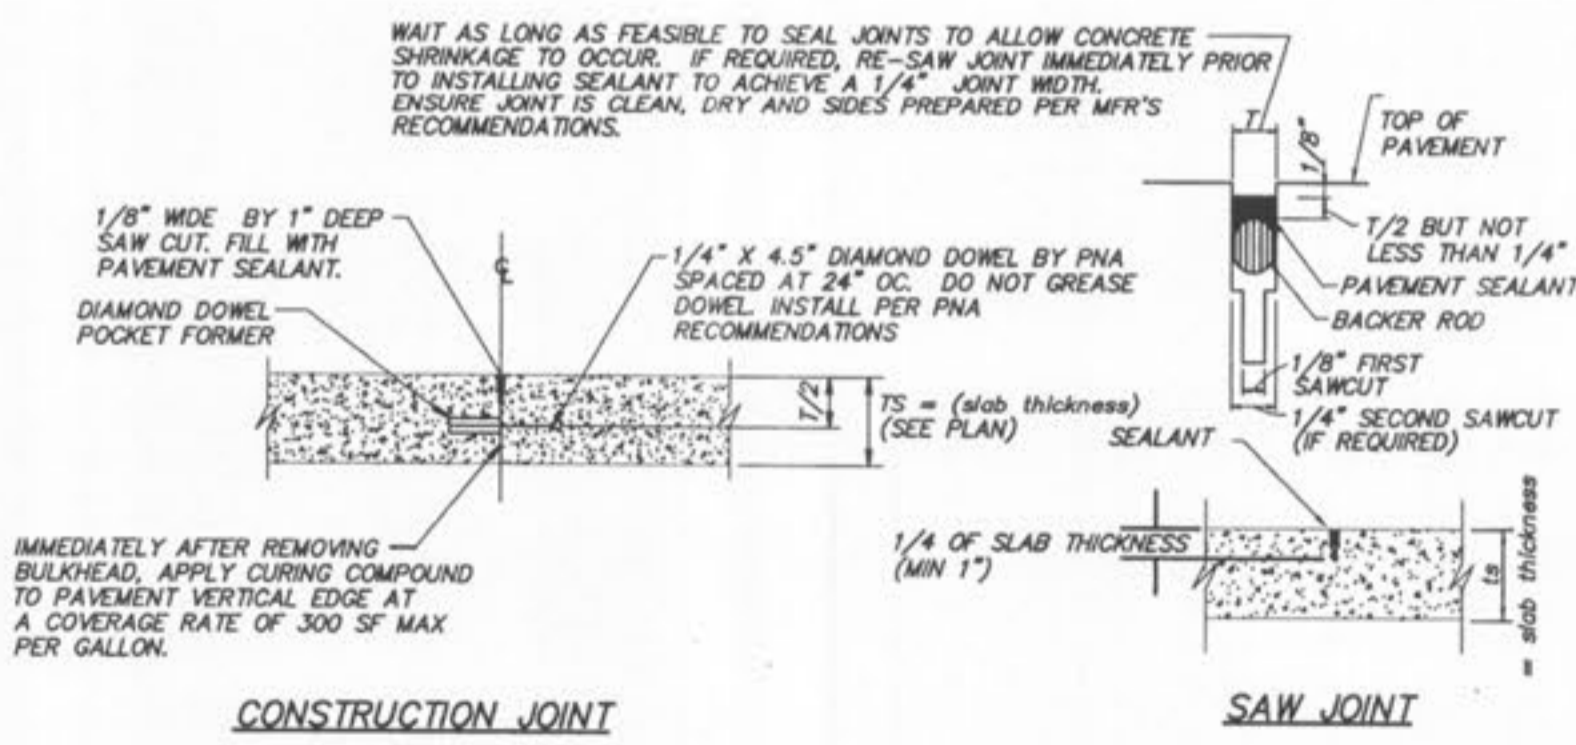


CONSTRUCTION JOINT


SAW JOINT

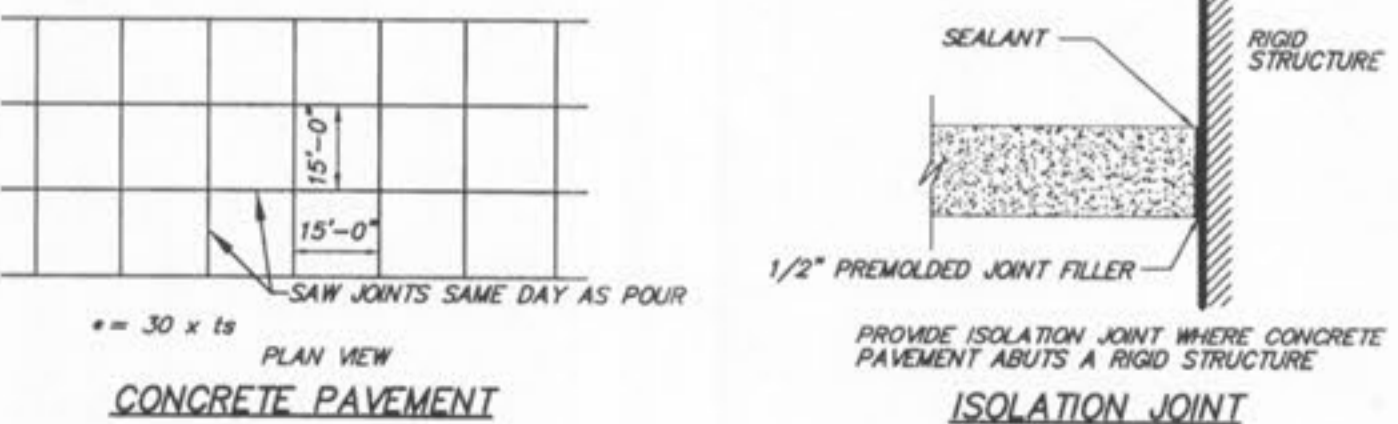


CONCRETE PAVEMENT JOINT DETAIL
NOT TO SCALE

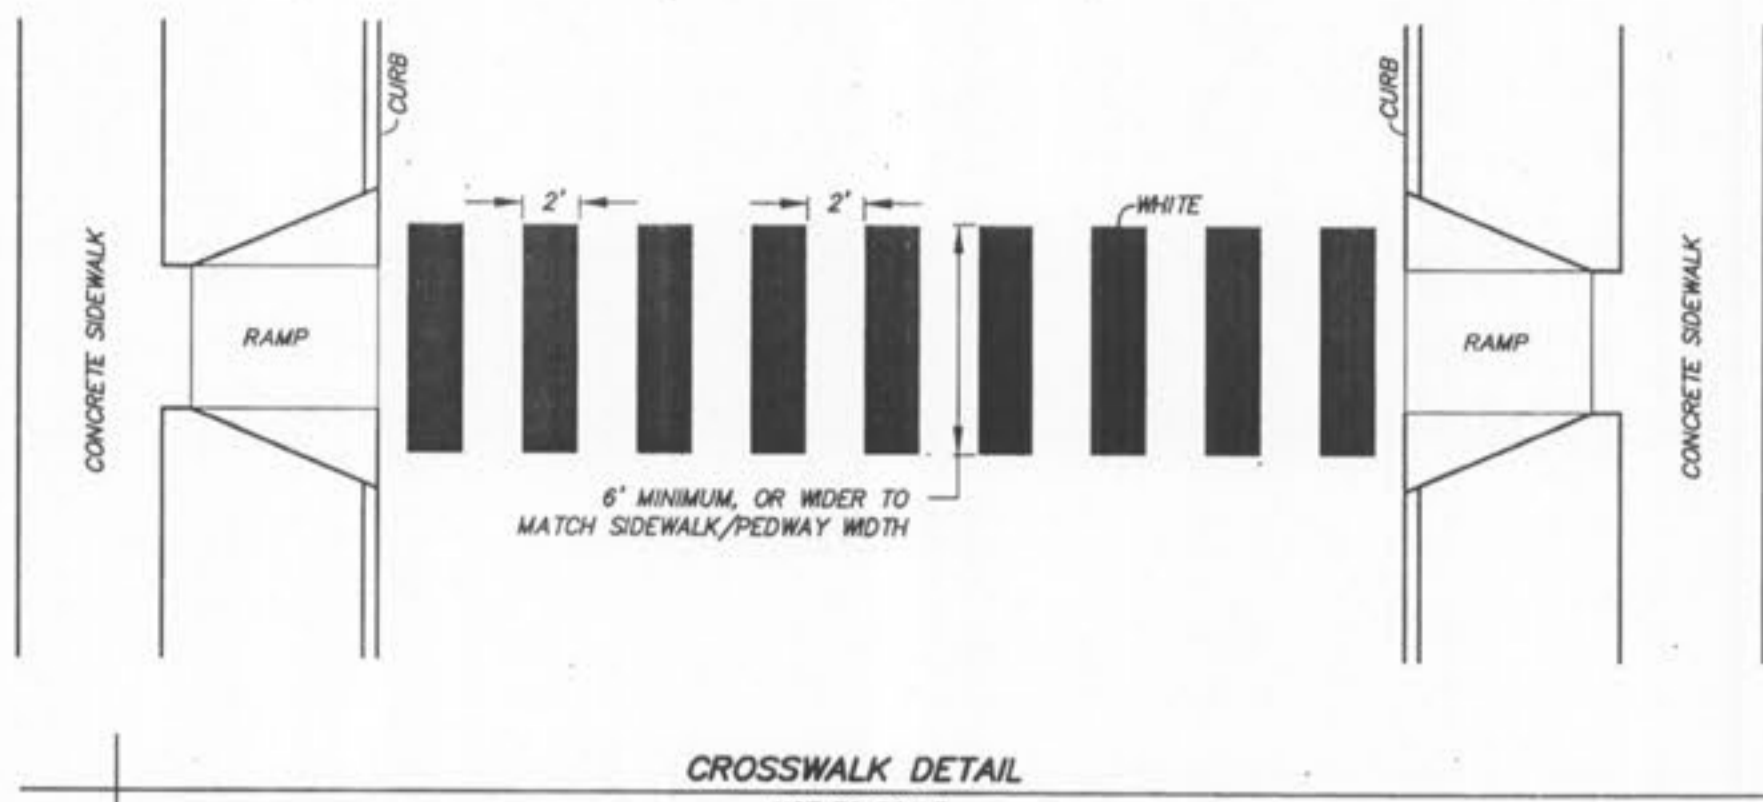


CROSSWALK DETAIL
NOT TO SCALE

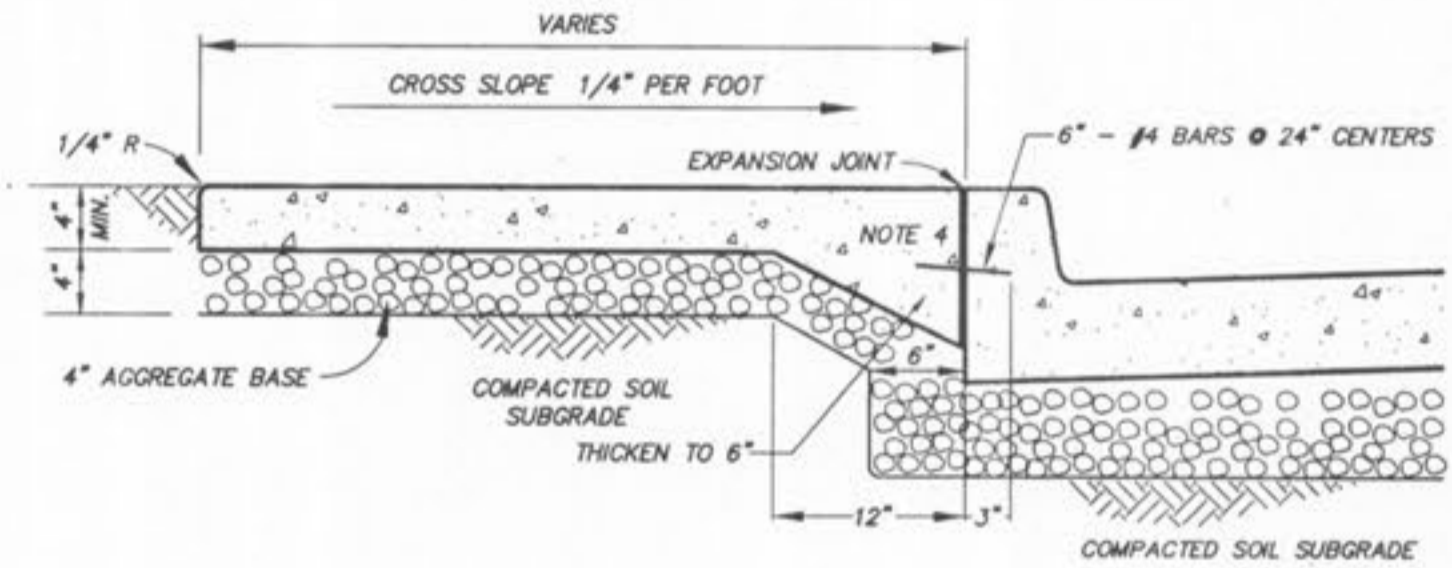


CONCRETE SIDEWALK AT BACK OF 6\"/>

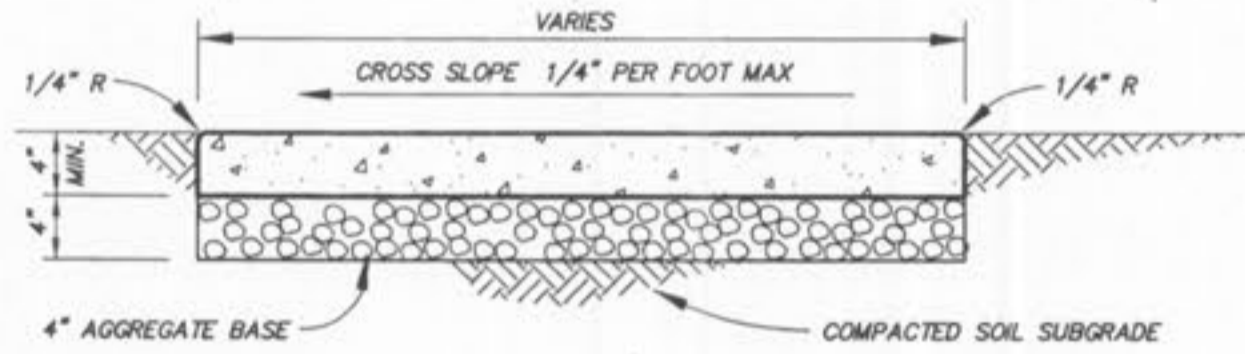


CONCRETE SIDEWALK
SCALE: 1\"/>

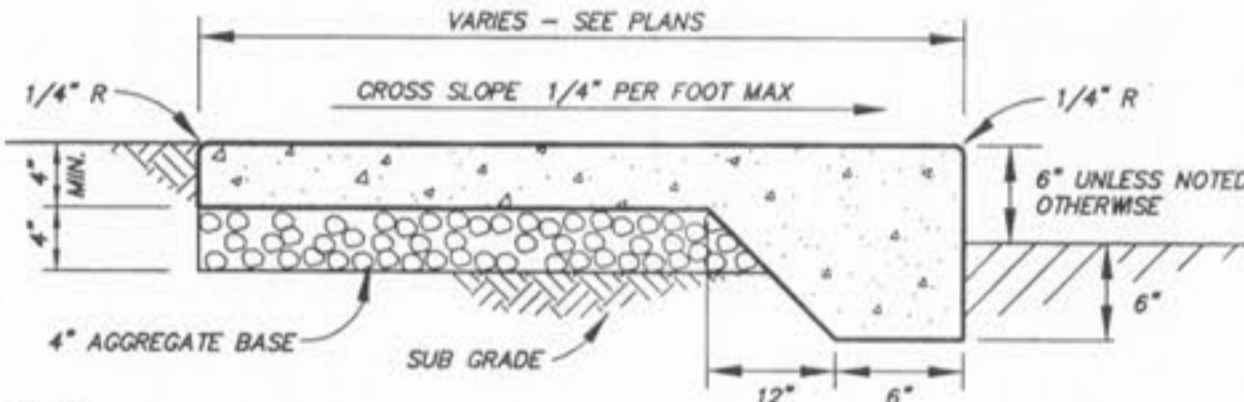


THICKENED CONCRETE SIDEWALK
NOT TO SCALE

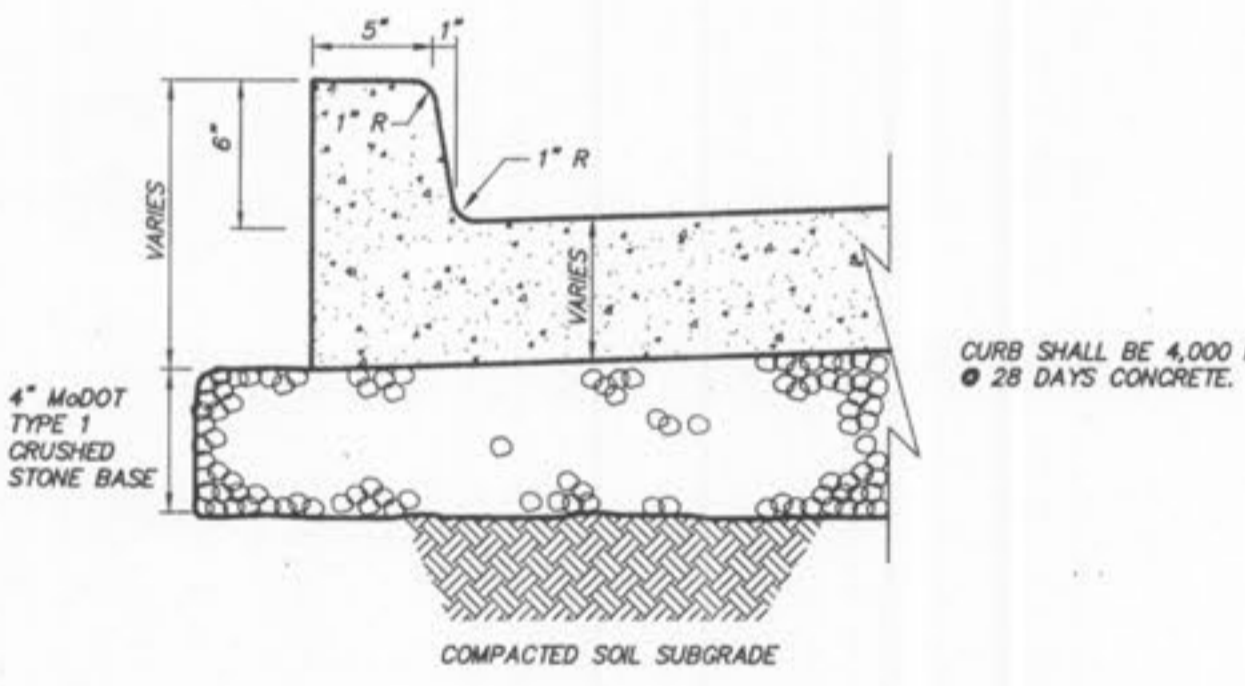


6\"/>

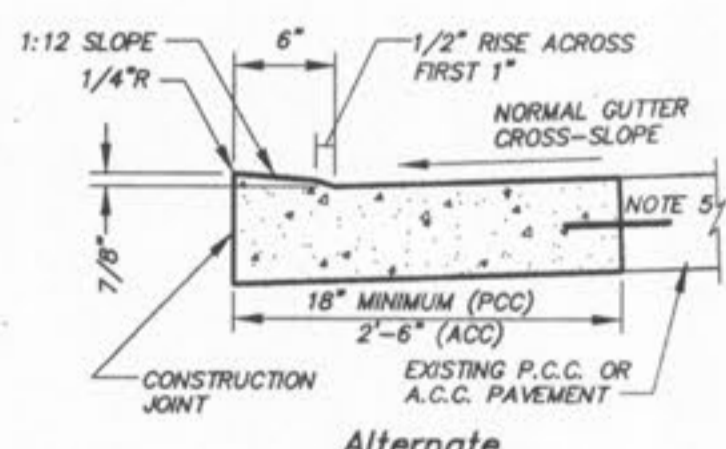

- PCC PAVEMENT NOTES:**
1. CONCRETE SHALL MATCH ADJACENT CONCRETE.
 2. PAVEMENT THICKNESS SHALL MATCH EXISTING BASE SHALL MATCH EXISTING.
 3. EXPANSION JOINTS AND CONTRACTION JOINTS SHALL BE PLACED AT LOCATIONS SIMILAR TO THE PAVEMENT WHICH WAS REMOVED.
 4. CURB EDGE SHALL BE TOOLED WITH 1/4\"/>

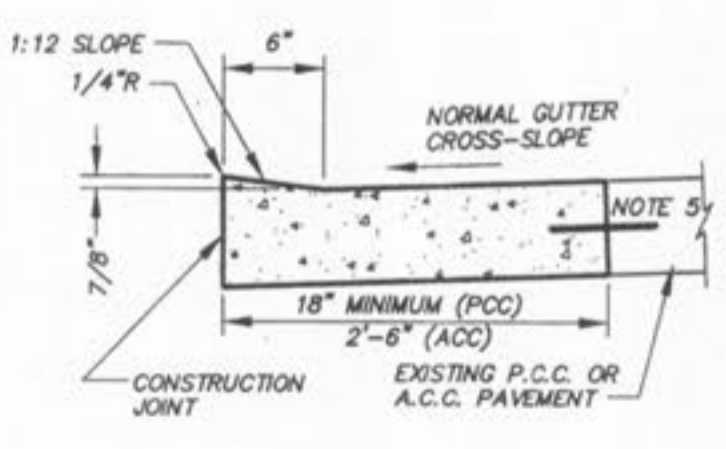


- ACC PAVEMENT NOTES:**
1. CONCRETE SHALL MATCH SIDEWALK CONCRETE.
 2. GUTTER THICKNESS & BASE SHALL MATCH ADJACENT PAVEMENT.
 3. EXPANSION JOINTS AND CONTRACTION JOINTS SHALL BE PLACED AT LOCATIONS SIMILAR TO THE ADJACENT CURB AND GUTTER.
 4. CURB EDGE SHALL BE TOOLED WITH 1/4\"/>

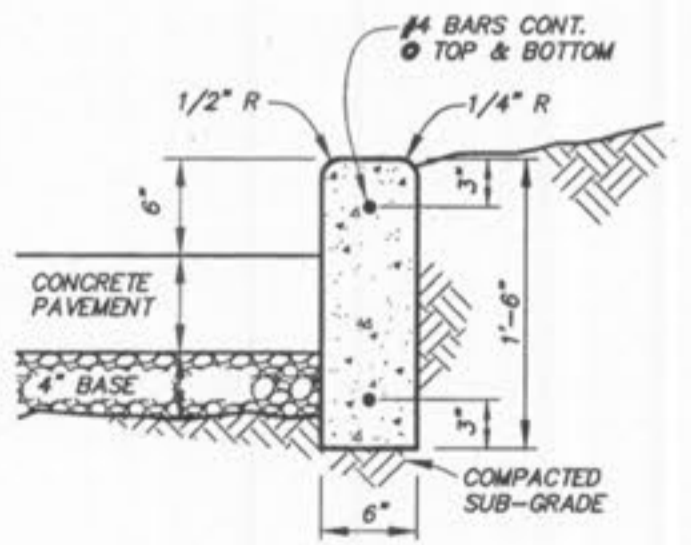


STAND UP CURB (ALTERNATE)
NOT TO SCALE

1. PAVEMENT SHALL BE 4,000 PSI @ 28 DAYS CONCRETE.
2. PROVIDE 1\"/>

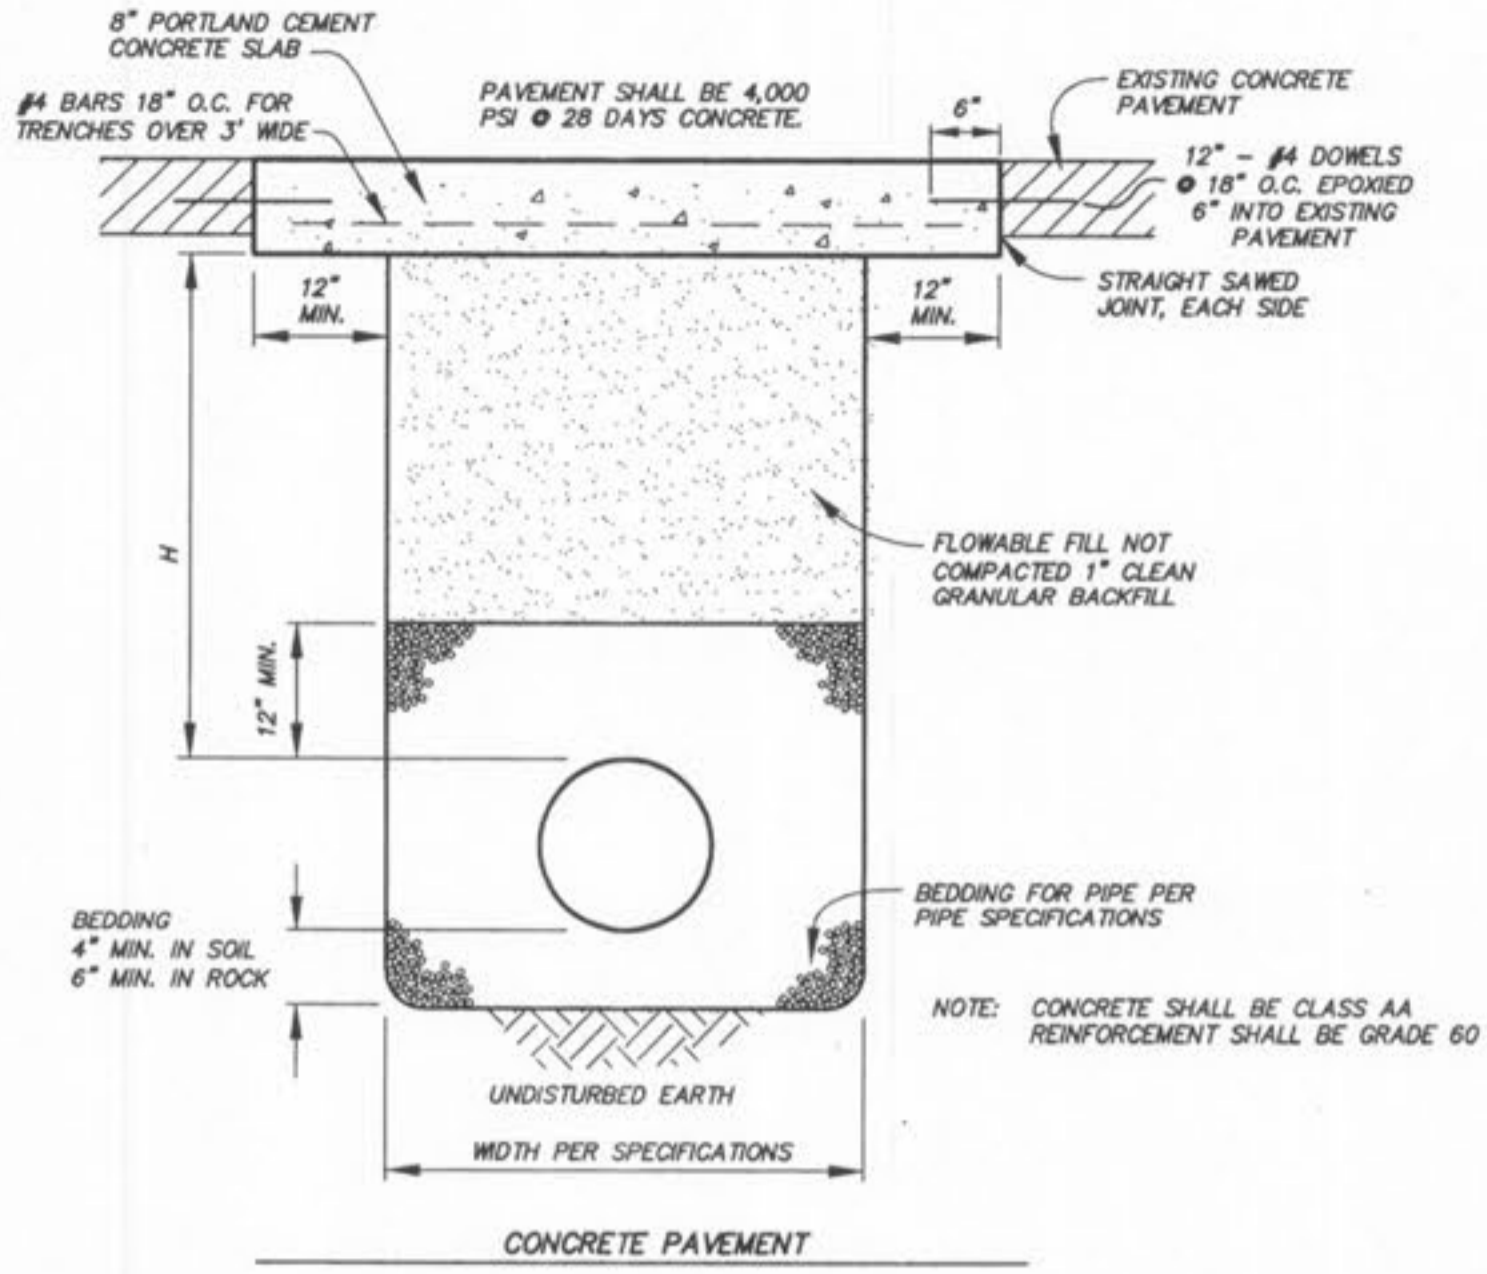

PATCHING AND BACKFILLING PAVED STREETS
NOT TO SCALE

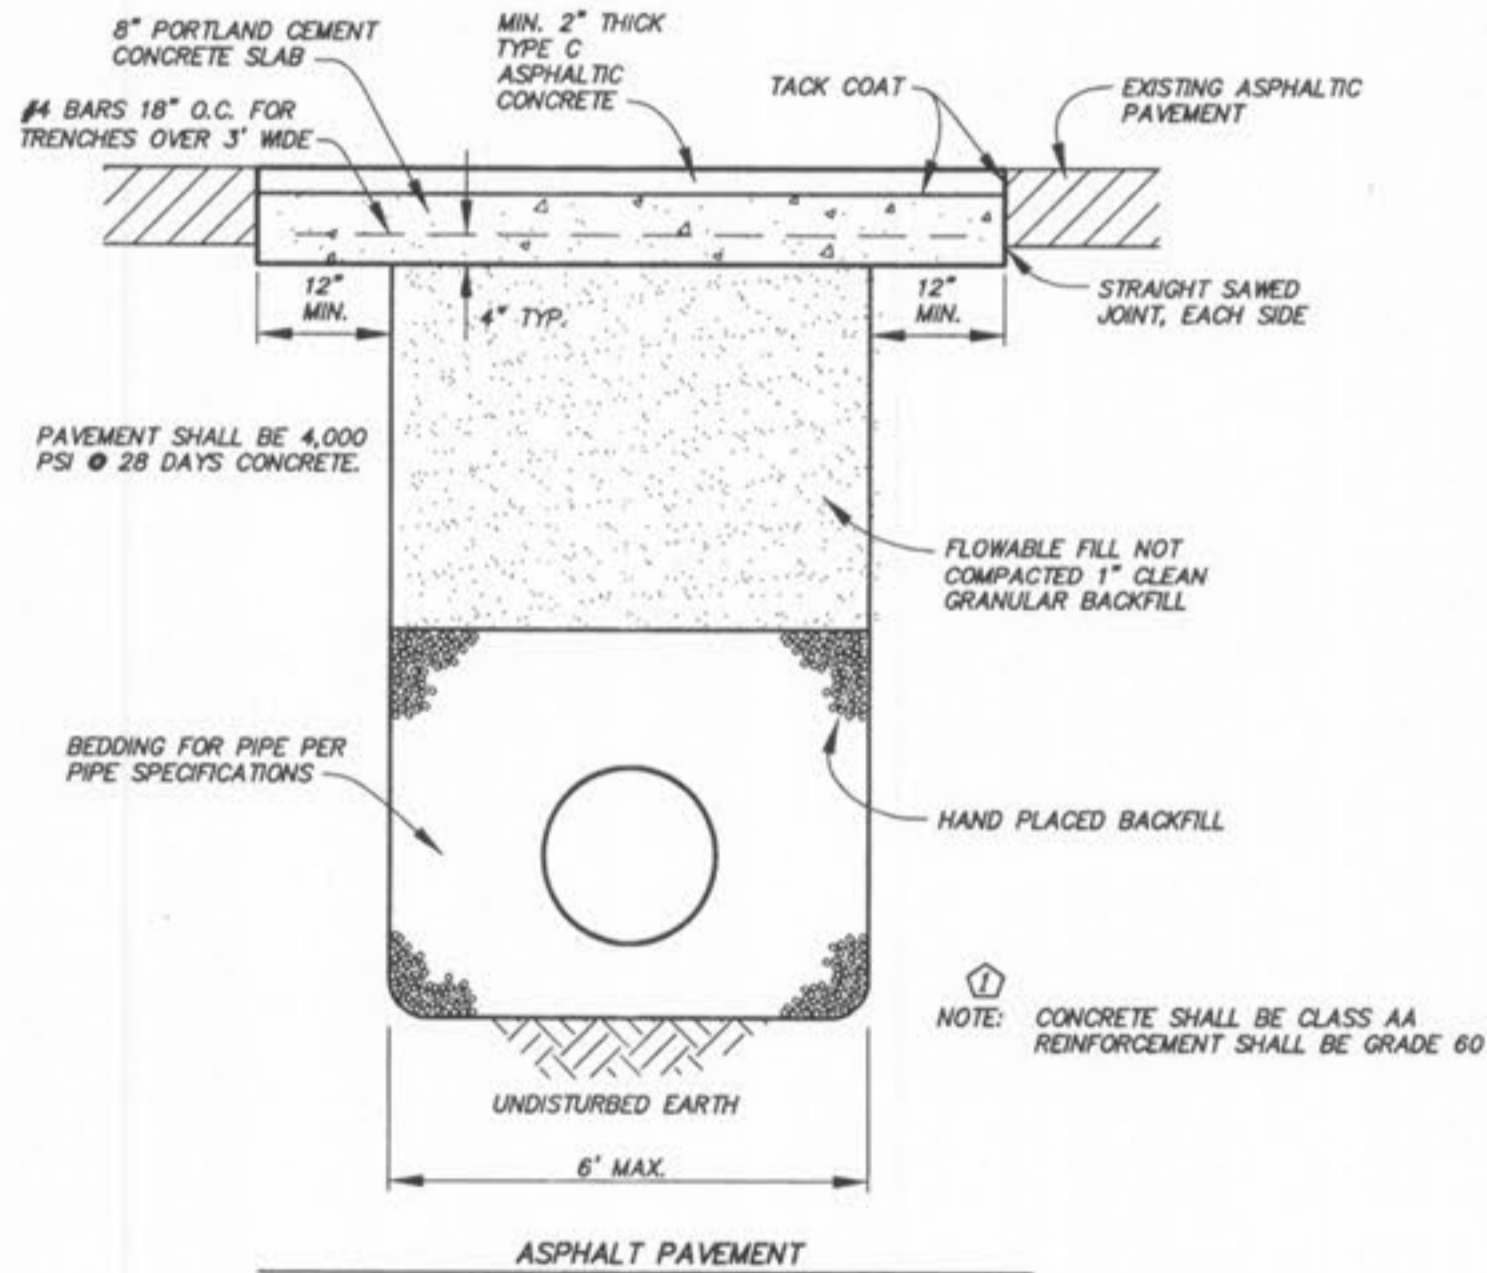

PATCHING AND BACKFILLING PAVED STREETS
NOT TO SCALE

- REVISION NOTES:**
1. ADDED A NOTE TO STREET BACKFILL REGARDING FLOWABLE FILL.
 2. NOTED THAT ALL CONCRETE PAVEMENT SHALL BE 4,000 PSI.
 3. ADDED CONCRETE PAVEMENT DETAIL AND \"CONCRETE SHALL BE 4,000 PSI IN 28 DAYS\" NOTES.
 4. MOVED DUMPSTER ENCLOSURE DETAIL TO ANOTHER SHEET.

PLANNING & DEVELOPMENT #1804.08 APPROVED AUGUST 6, 2009

	SITE DETAILS WOODBURY PLACE ST. CHARLES COUNTY, O'FALLON, MISSOURI			
	Surveyed: CH Drawn: CH Checked: TOC/MK	Date: DECEMBER 7, 2009	Job: 11354	Sheet: C115
Engineering Surveys & Services 1113 Fay Street Columbia, Missouri 573-449-2646 Missouri Engineering Corporation # 200402018		Revised: 19 JAN 2010 3 MAR 2010		

C:\COURTESY\BPA\PROJECTS\1531\541\COVER & DETAIL.DWG 1/4/2010