

WOODLAWN OVERPASS

CITY OF O'FALLON, MISSOURI

CITY OF O'FALLON		
WOODLAWN OVERPASS	SHEET NUMBER	TOTAL SHEETS
	1	1
COVER SHEET		

STATE PROJECT NO. J6I1287

CONSTRUCTION PLANS PHASE I


NOVEMBER 1998

LEGEND

ITEM	EXISTING	NEW
SHRUB		
TREE		
TREE LINE		
SIGN		
CHAIN LINK FENCE		
RETAINING WALL		
UTILITY POLE, W/GUY WIRE		
WATER METER		
WATER VALVE		
WATER SHUT OFF		
GAS VALVE		
GAS LINE		
WATER LINE		
STORM SEWER		
SANITARY SEWER		
UNDERGROUND TELEPHONE		
OVERHEAD TELEPHONE		
UNDERGROUND ELECTRIC		
OVERHEAD ELECTRIC		
EX. FIBEROPTIC CABLE		
MANHOLE (STORM, SANITARY)		
MANHOLE (WATER)		
GRATE INLET		
CURB INLET		
DOUBLE CURB INLET		
FIRE HYDRANT		
CONCRETE PAVEMENT		
ASPHALTIC CONCRETE PAVEMENT		
GUARDRAIL		
DRAINAGE V-DITCH		
PROPERTY LINE		
RIGHT OF WAY		
MoDOT RIGHT OF WAY		
T.S.C.L.		
CONSTRUCTION LIMITS		
PHASE II CONSTRUCTION		

INDEX OF SHEETS

COVER SHEET	1
SUMMARY OF QUANTITIES	A-1
SUMMARY OF QUANTITIES	B1-1~B1-2
SUMMARY OF QUANTITIES	B2-1
TYPICAL X-SECTIONS	2
LAYOUT PLAN	3
REFERENCE POINTS	4
PLAN SHEET BRIDGE	5
BRIDGE PROFILE	6
PLAN & PROFILE SOUTH BY PASS (SANDERS)	7
PLAN & PROFILE - SANDERS	8
PLAN NORTH BY PASS (WEST TERRA)	9
PROFILE NORTH BY PASS (WEST TERRA)	10-11
MSE WALL PROFILE	12
MSE WALL DETAILS	13
STORM & SANITARY SEWER PROFILE	14
TRAFFIC CONTROL 1-70	15-16
TRAFFIC CONTROL SOUTH & NORTH BY PASS	17
STRIPPING PLAN	18
CROSS SECTIONS	19-23

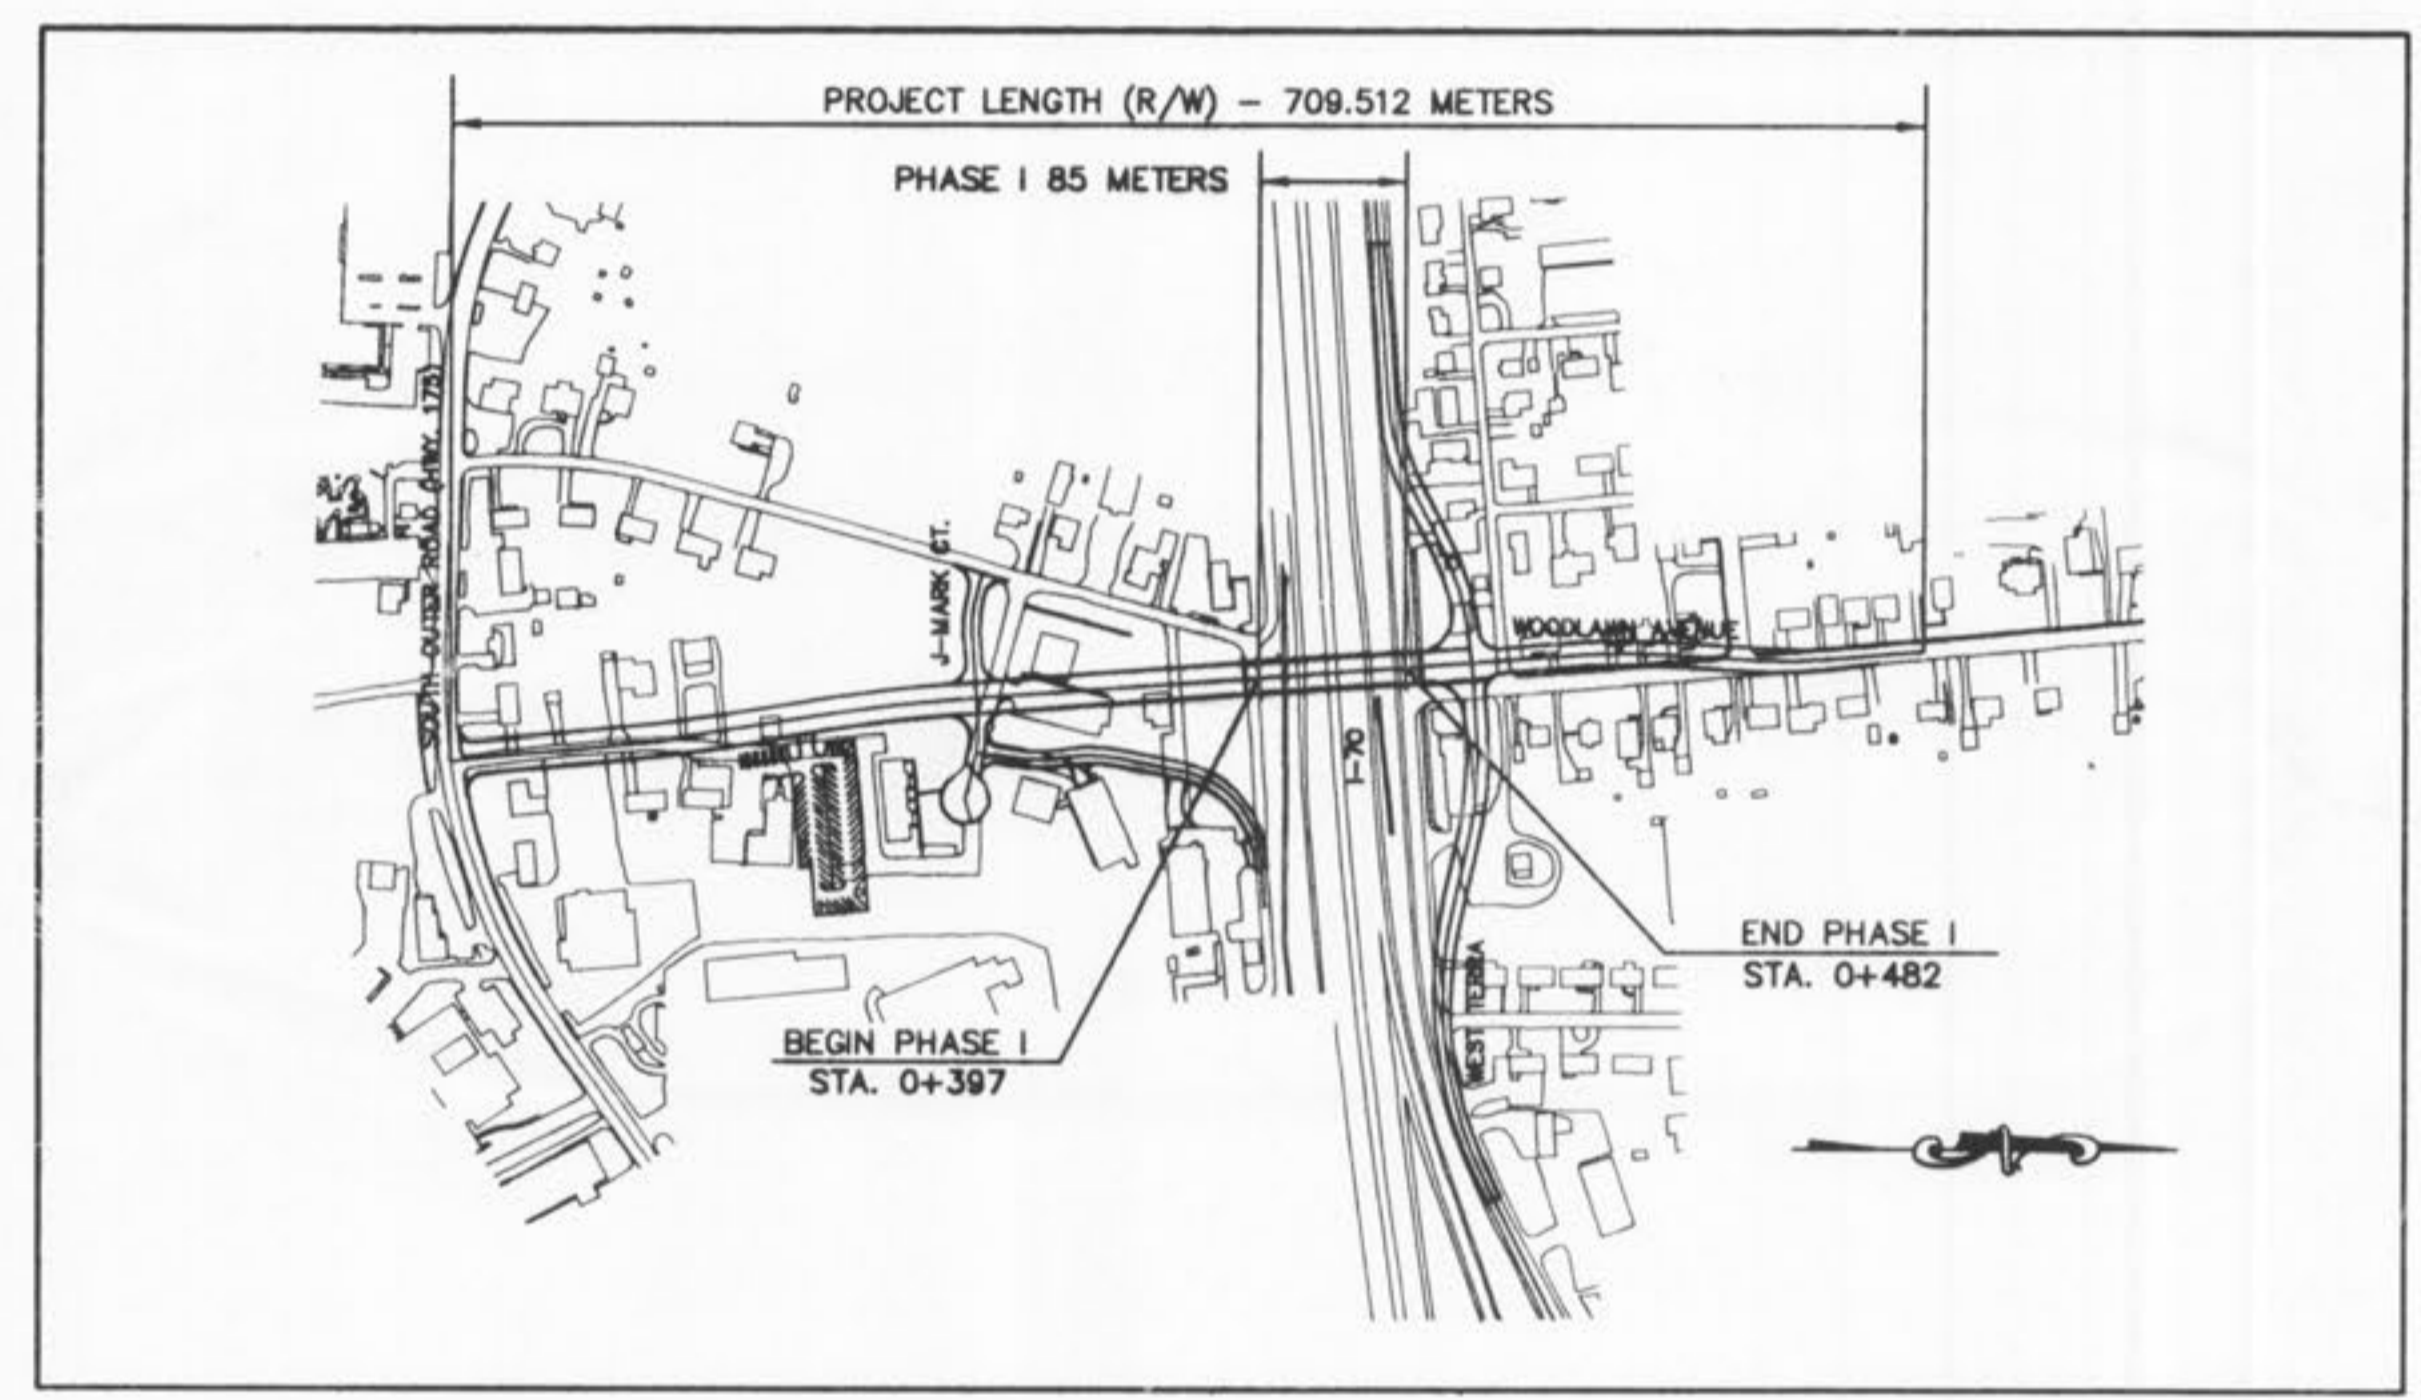

LOCATION MAP
NOT TO SCALE

BENCH MARKS

RM 59- ELEVATION 526.36 USGS CHISELED "□" ON THE EAST END OF ASPHALT STREET, OF THE SOUTHEAST CORNER OF PLACKMEIER DRIVE AND ERNST PLACE.

USGS ELEVATION 542.88. F 149 1935 STANDARD TABLET LOCATED AT THE NORTHWEST CORNER INTERSECTION OF NORFOLK & WESTERN RAILROAD AND HIGHWAY "M" (MAIN STREET).

NOTE

ALL WORK SHALL CONFORM TO THE MISSOURI STANDARD SPECIFICATIONS FOR HIGHWAY CONSTRUCTION, 1996.

ABBREVIATIONS

TYPICAL	TYP.	LEFT	LT.	RIGHT OF WAY	R.O.W.
UTILITY POLE	U.P.	RIGHT	RT.	RIGHT OF WAY	R/W
TOP	T	EAST	E	EXISTING	EX.
FLOWLINE	F	NORTH	N	PROPOSED	PROP.
ADJUST TO GRADE	A.T.G.	SOUTH	S	CONSTRUCTION LIMITS	C.L.
USE IN PLACE	U.I.P.	WEST OR WIDE	W	POINT KNOWN	PK
TO BE REMOVED	T.B.R.	TEMPORARY SLOPE		CONTROL POINT	CP
AND REPLACED	T.B.R.&R.	CONSTRUCTION LICENSE	T.S.C.L.	CLEANOUT	C.O.
TO BE REMOVED		BY OTHERS	T.B.R.B.O.	GRATE INLET	G.I.
AND RELOCATED		TO BE REMOVED AND		CURB INLET	C.I.
PRIVATE ENTRANCE	T.B.R.&REL.	REPLACED BY OTHERS	T.B.R.&R.B.O.	SIDEWALK	S.W.
COMMERCIAL ENTRANCE	P.E.	CONVERT TO MANHOLE	T.B.R.&R.B.O.	VERTICAL CURB	V.C.
TELEPHONE BOX	C.E.	PERMANENT DRAINAGE	C.T.M.H.	YARD DRAIN	Y.D.
EDGE OF PAVEMENT	E.P.	EASEMENT	P.D.E.	NOT IN CONTACT	N.I.C.

UTILITY COMPANIES

UNION ELECTRIC JOHN CLARK 200 N. CALLAHAN ROAD WENTZVILLE, MO. 63385 PH. 639-8312 FAX 639-8250	LACLEDE GAS CO. VINCE TALLO 3950 FOREST PARK ST. LOUIS, MO. 63108 PH. 658-5496 PH. 946-8937 FAX 531-5334	DIGITAL TELEPORT, INC. REGGIE PURNELL 8112 MARYLAND, 4TH FLOOR CLAYTON, MO. 63105 PH. (314) 253-6638
S.W.B.T. W. BAXTIN 402 N. 3RD ST. CHARLES, MO. 63301 PH. 949-1321 FAX 949-1315	GTE BOB LIEURANCE JOE RUNKLES CARL OWENS JERRY KEETEMAN PH. 332-7332 FAX 639-6711	MISSOURI ONE CALL NUMBER (FOR PARTICIPATING UTILITIES) 1-800-DIG-RITE
		TCI CABLEVISION STEVE COLEMAN 4160 OLD MILL PKWY ST. PETERS, MO. 63376 PH. 441-7511

