




STRIPING DETAIL
SCALE: 1"=10'

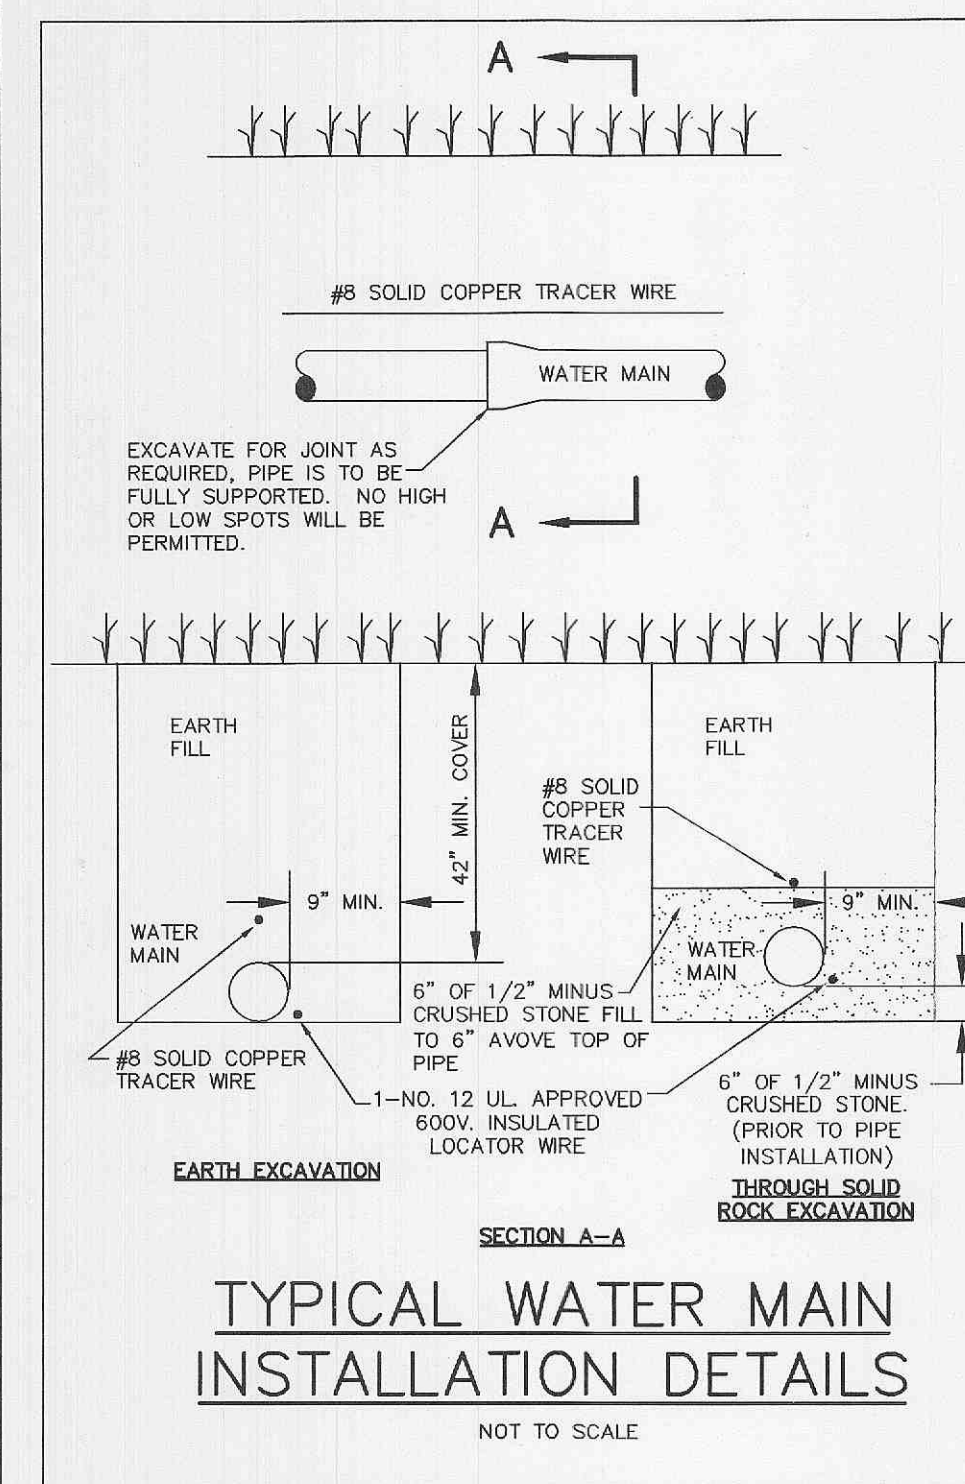

TYPICAL WATER MAIN INSTALLATION DETAILS
NOT TO SCALE

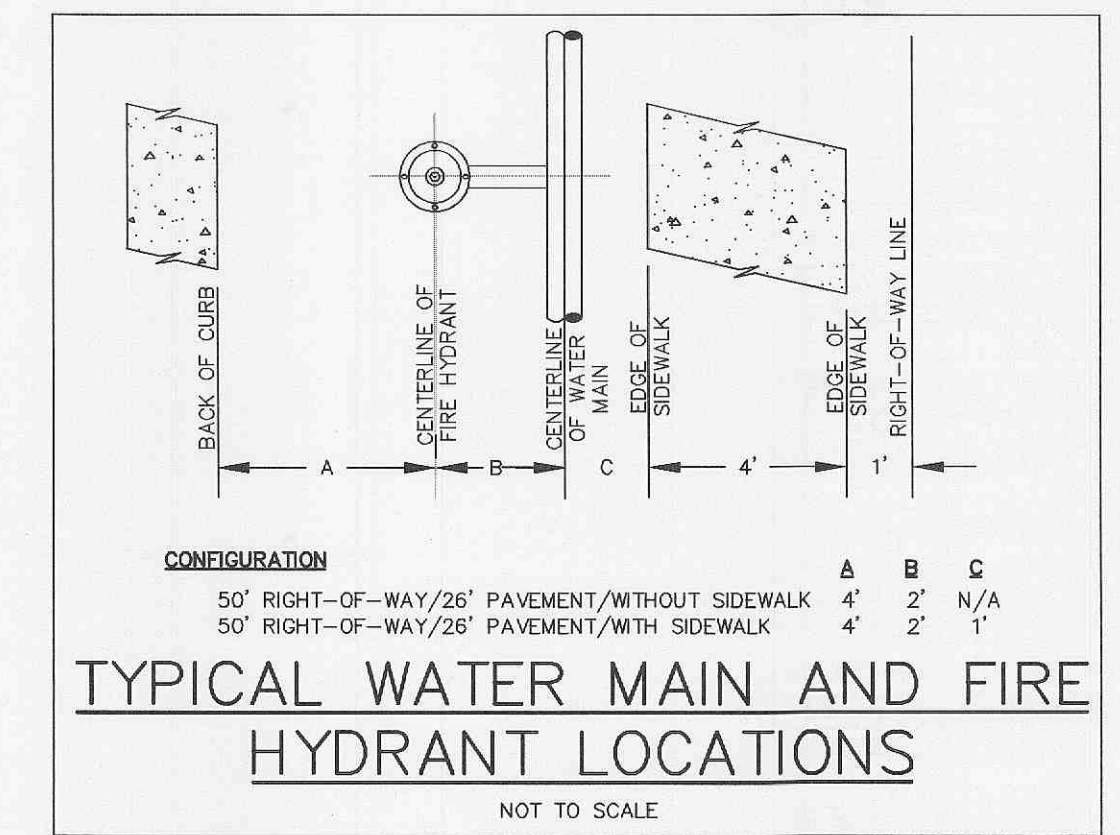

TYPICAL WATER MAIN AND FIRE HYDRANT LOCATIONS
NOT TO SCALE

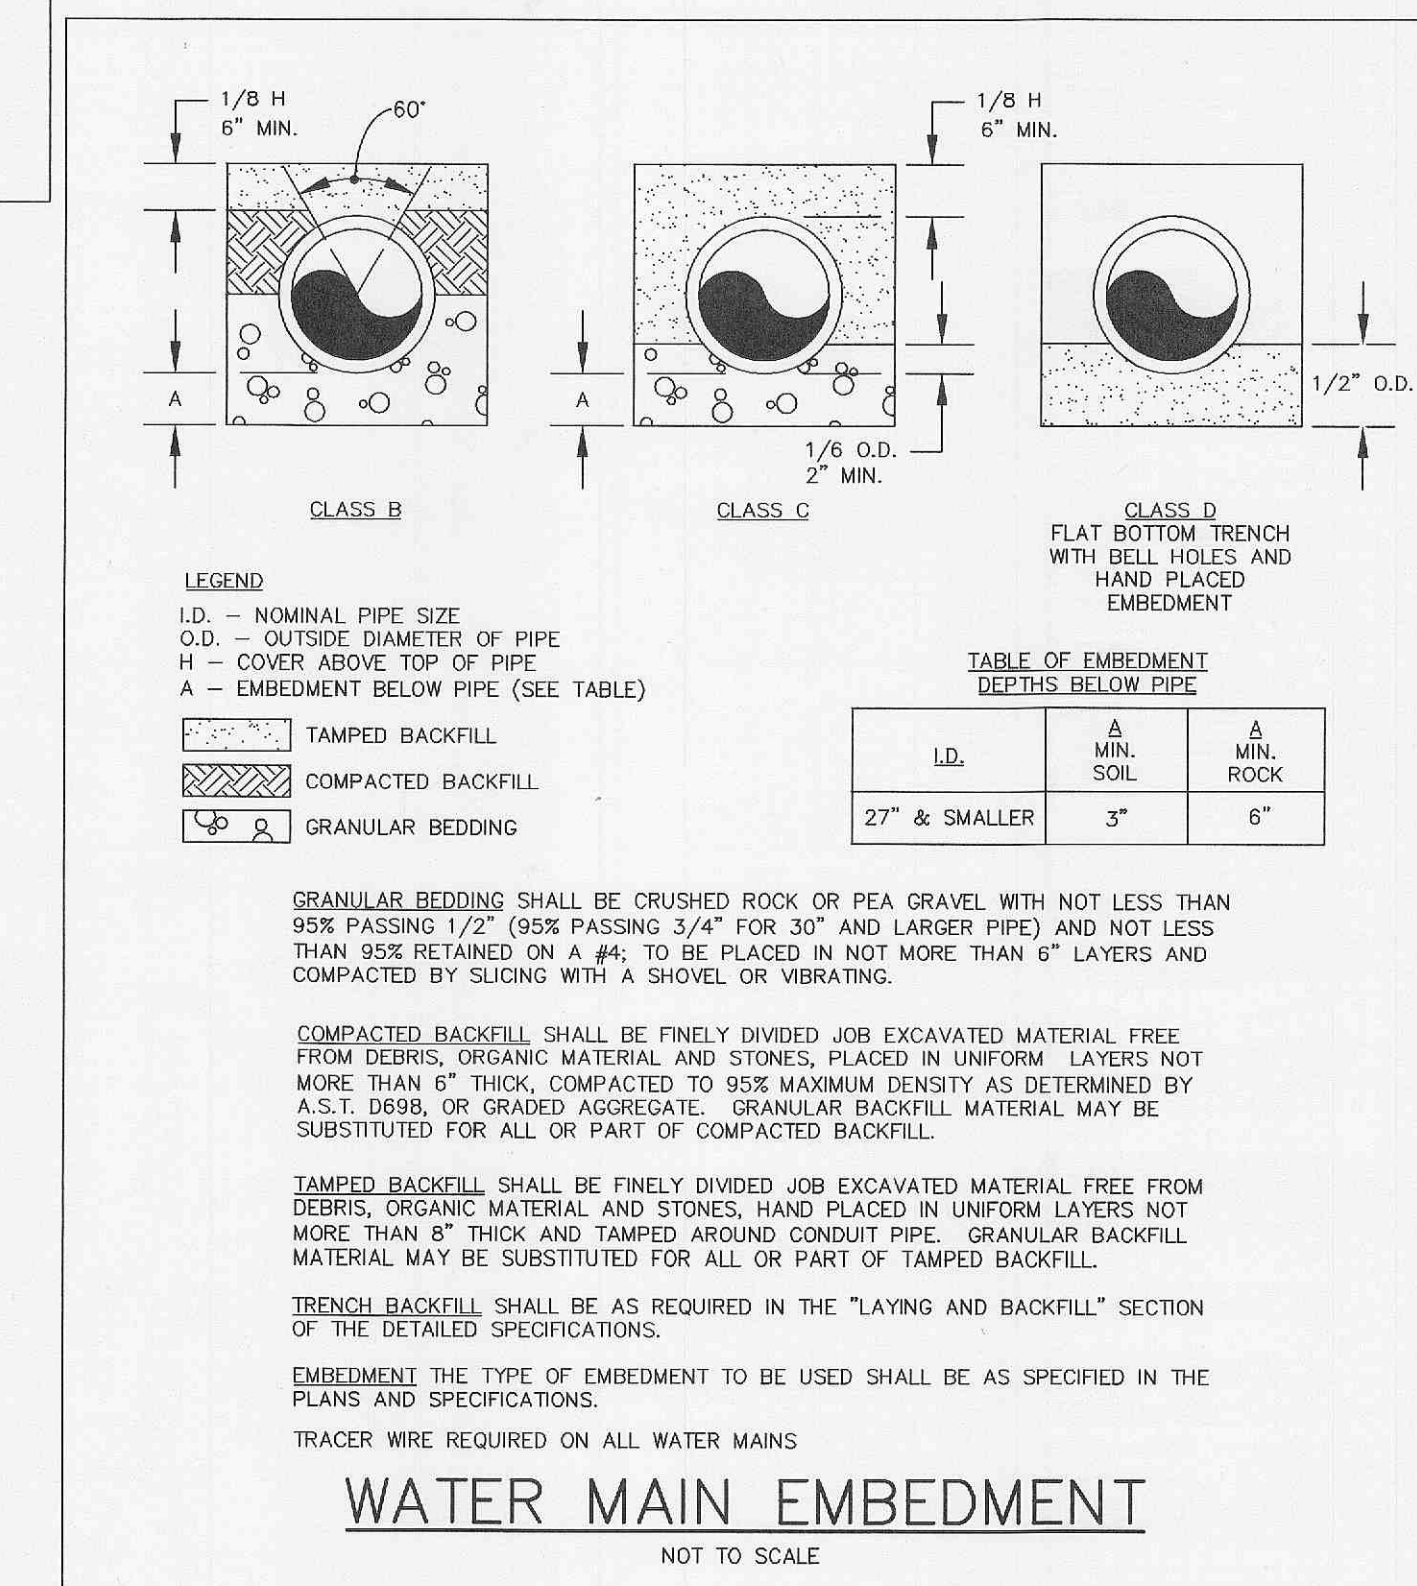

WATER MAIN EMBEDMENT
NOT TO SCALE


NOTES
1. ALL PAVEMENT MARKINGS AND SIGNS SHALL CONFORM TO THE COLORS, STANDARDS AND SPECIFICATIONS REFERENCED IN THE "MANUAL ON UNIFORM TRAFFIC CONTROL DEVICES" LATEST EDITION.

STRIPING KEY

1 = DOUBLE 4" SOLID YELLOW LINE
2 = 4" SOLID WHITE LINE




STRIPING DETAIL
SCALE: 1"=10'

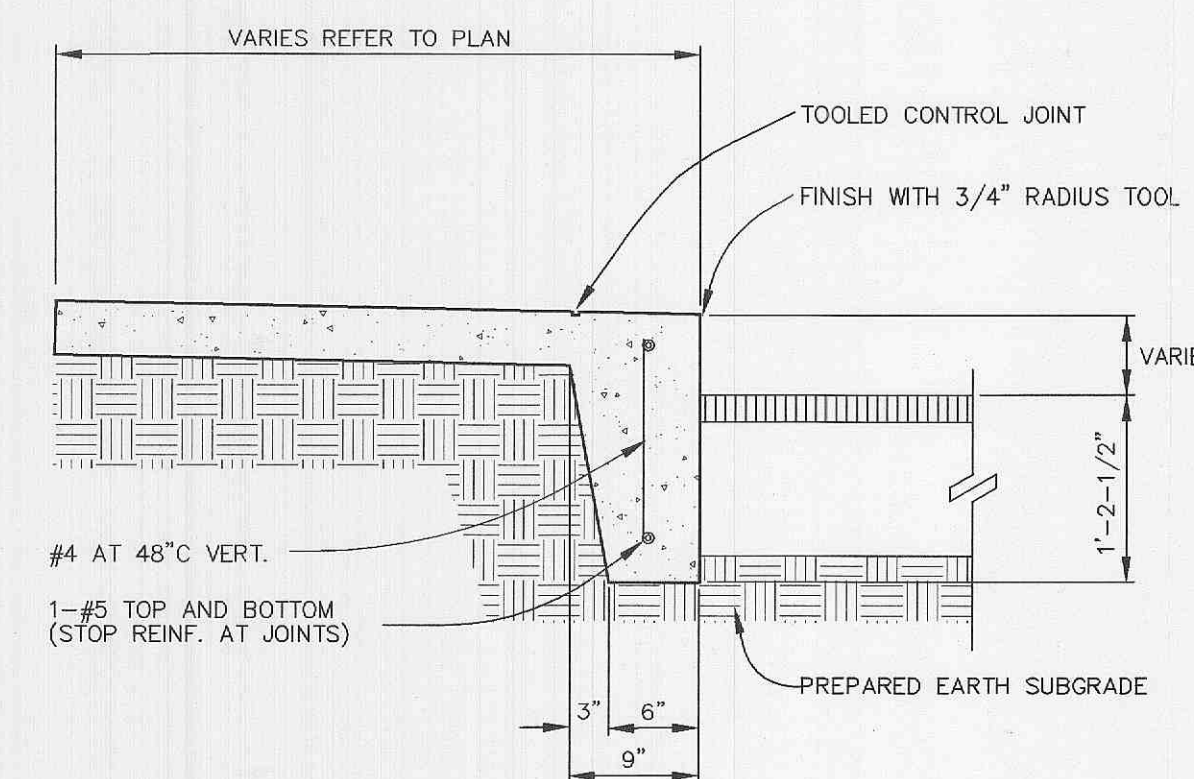

PROVIDE 1/2" PREMOLDED EXPANSION JOINT FILLER AT 60' CENTERS
PROVIDE TOOLED CONTRACTION JOINTS AT 10' C.C.

TURNED DOWN CONCRETE WALK
NOT TO SCALE

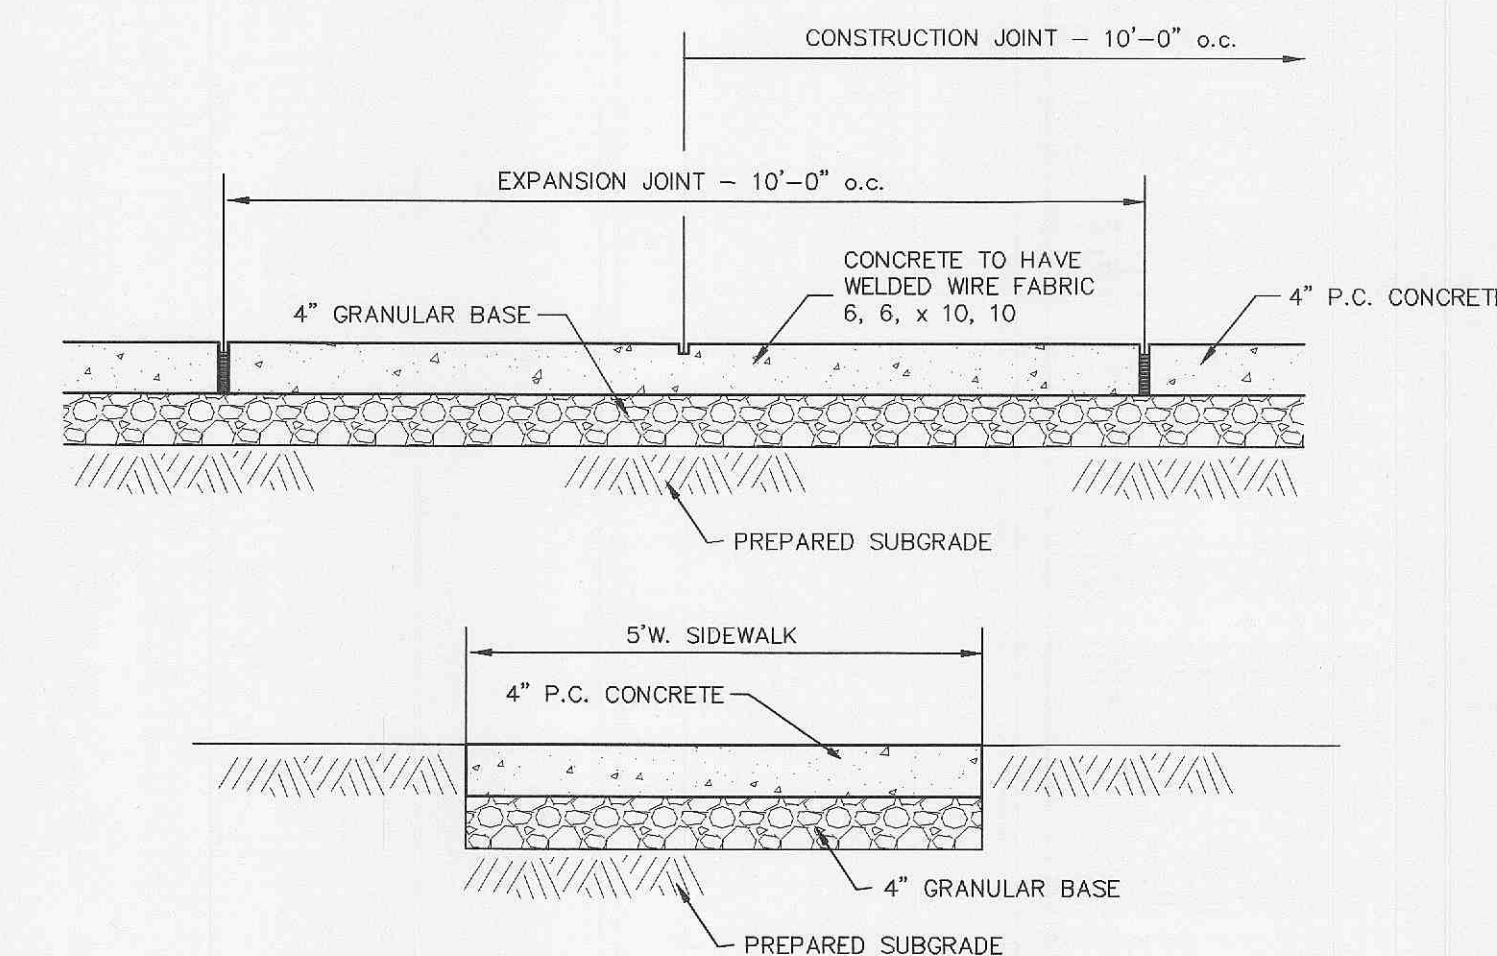

CONCRETE SIDEWALK DETAIL
NOT TO SCALE