
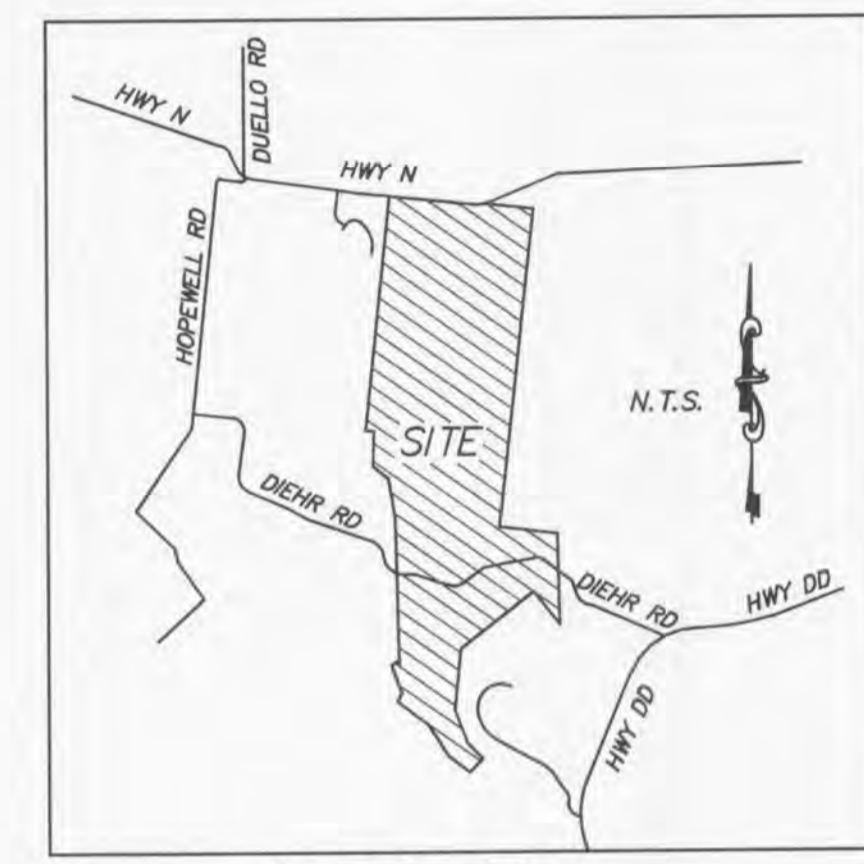


A SET OF CONSTRUCTION PLANS FOR Wyndgate Village D Plat Two

TRACTS OF LAND BEING PART OF FRACTIONAL
SECTIONS 16 & 17, AND U.S. SURVEYS 61 & 417,
TOWNSHIP 46 NORTH, RANGE 2 EAST,
ST. CHARLES COUNTY, MISSOURI

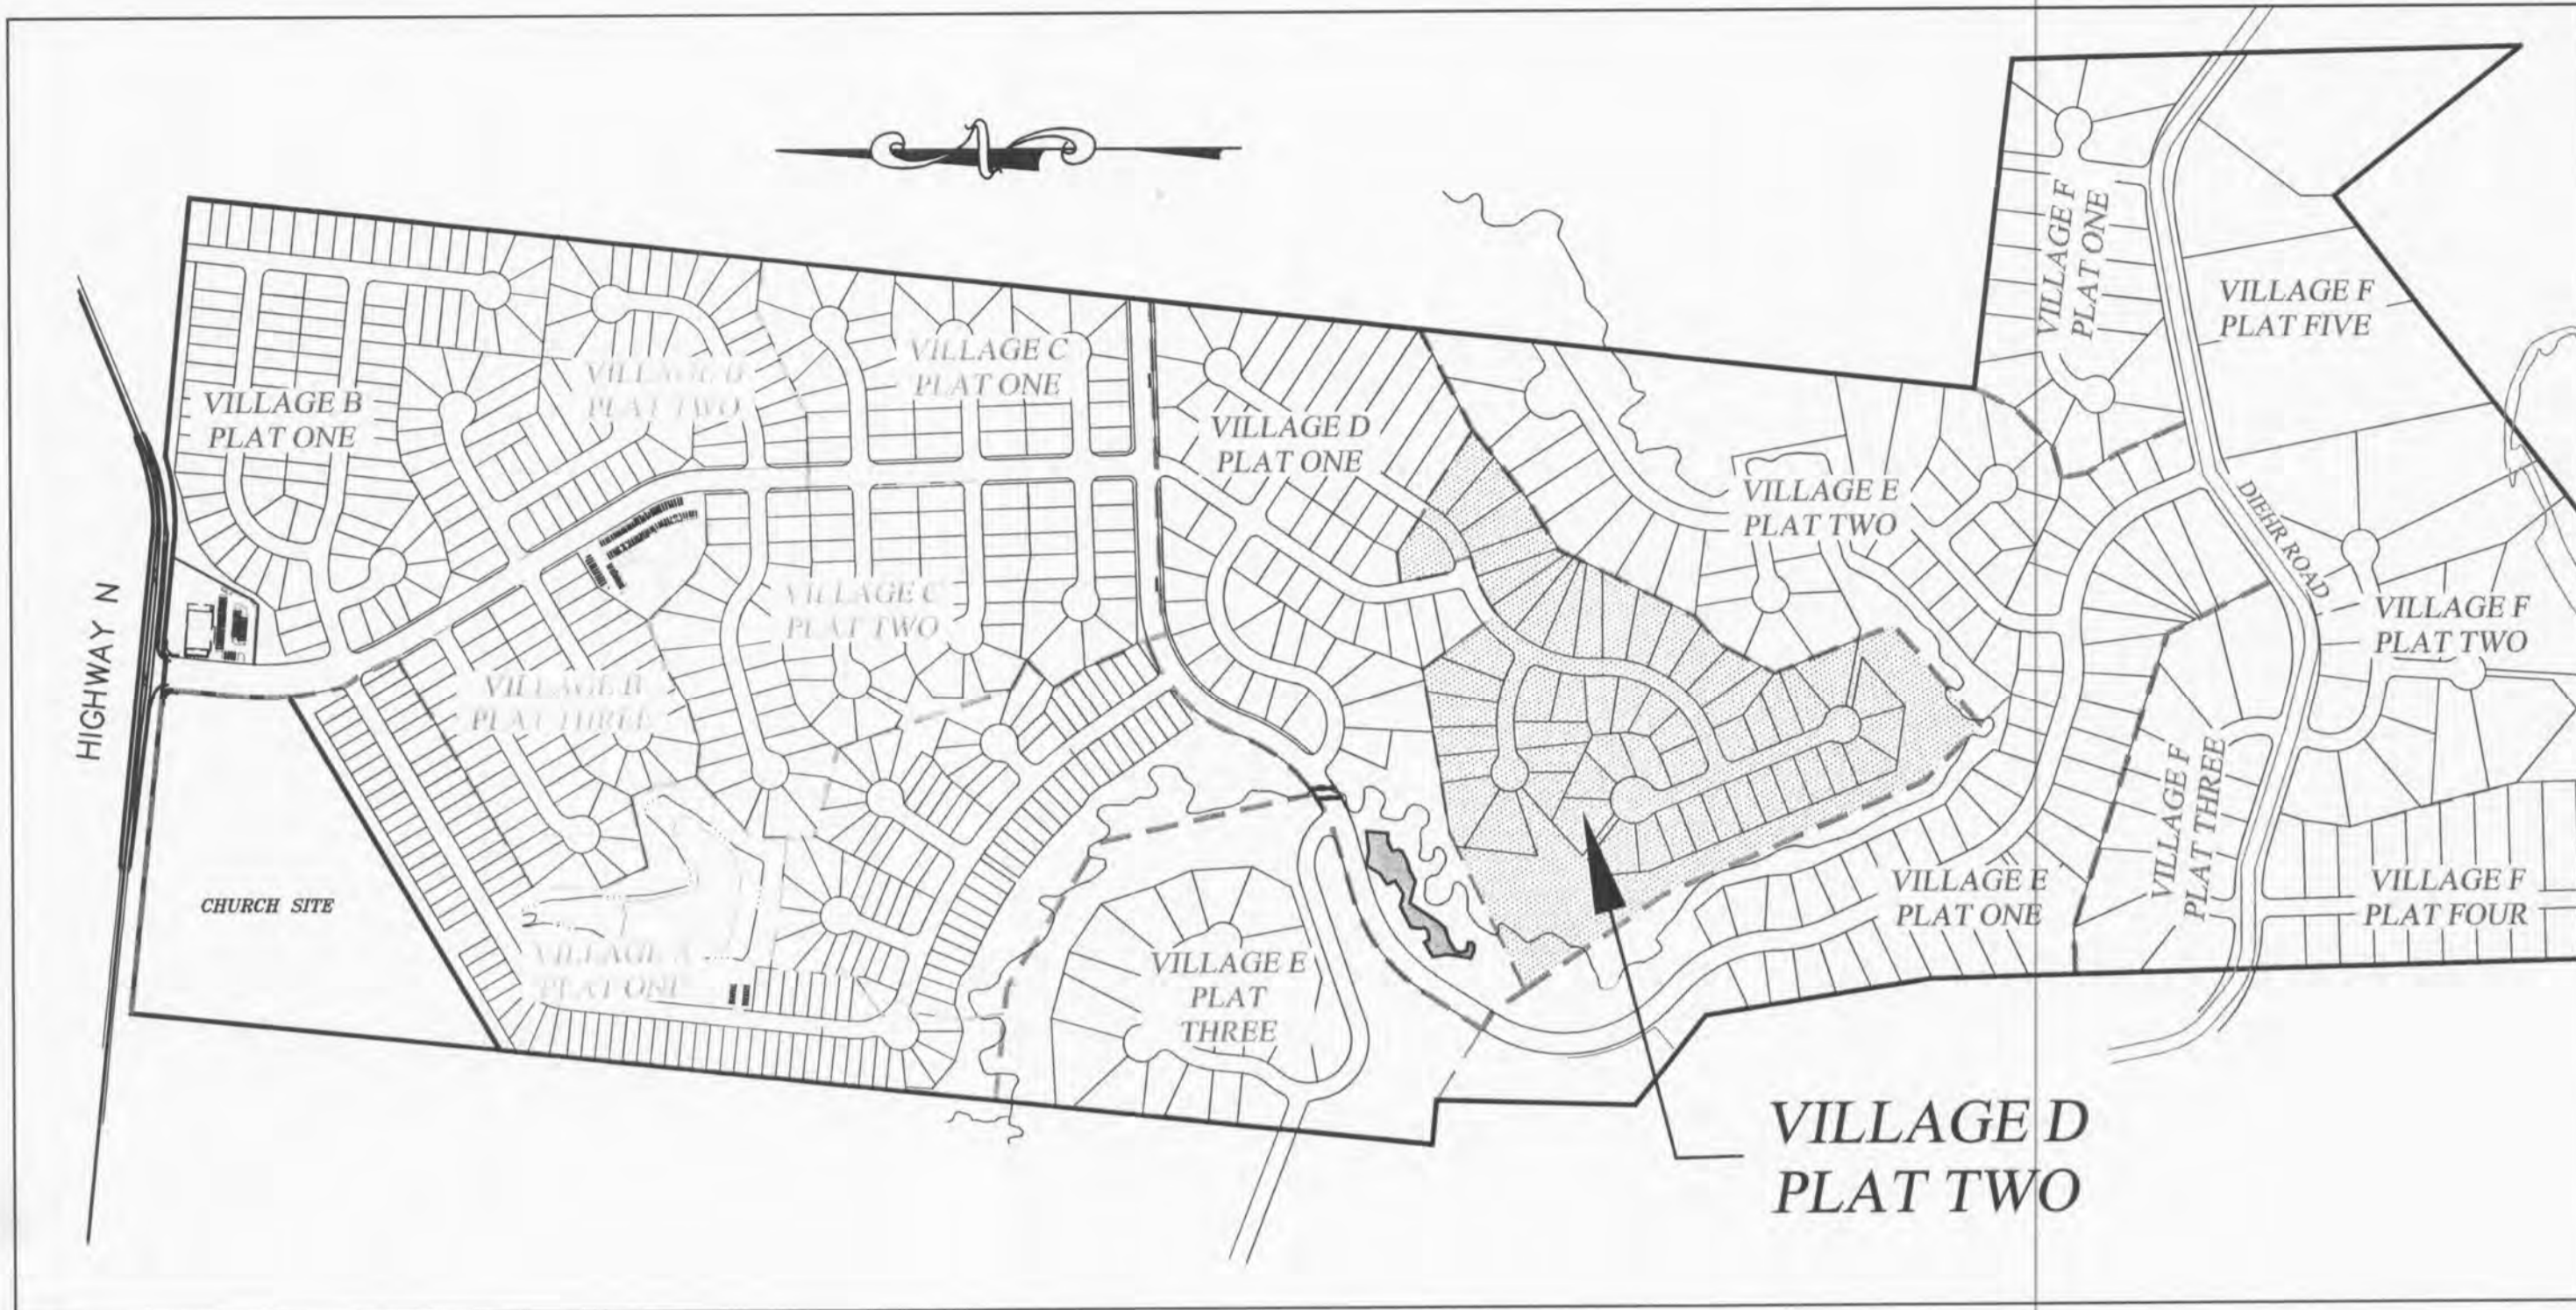

Locator Map

PROJECT TITLE
**WYNDGATE VILLAGE D
PLAT TWO**

PRS No. 01267.MCSO.02R

PICKETT, RAY & SILVER INC
CIVIL ENGINEERING, LAND SURVEYING,
AND NATURAL RESOURCES SERVICES

St. Peters
110 West Adams, Suite 201
St. Peters, MO 65376
Phone (636) 397-1211 Fax (636) 397-1104
www.prs3.com 1-800-708-3918

Utility Contacts

Sanitary Sewers
Duckett Creek Sanitary District
3550 Highway K
O'Fallon, MO. 63368
636-441-1244

Water
Public Water Supply District No. 2
P.O. Box 967
O'Fallon, MO. 63366
636-561-3737 Ext. 131

Storm Sewer
City of O'Fallon
100 N. Main St.
O'Fallon, MO. 63366
636-281-2858

Electric
Cuivre River Electric Co.
P.O. Box 160
Troy, MO. 63379-0160
1-800-392-3709

Gas
Laclede Gas Company
6400 Graham Road
St. Louis, MO. 63134
314-522-2297

Telephone
Century Tel
1151 Century Tel Dr.
Wentzville, MO. 63385
636-332-7261

Fire Protection
Wentzville Fire District
209 West Pearce Blvd.
Wentzville, MO. 63385

Drawing Index

- 1 COVER SHEET
- 2 GENERAL NOTES
- 3-4 SITE PLAN
- 5-6 GRADING PLAN
- 7-8 EROSION CONTROL PLAN
- 9 STREET PROFILES
- 10-11 SANITARY SEWER PROFILES
- 12 STORM SEWER PROFILES
- 13-14 DRAINAGE AREA MAP
- 15-16 WATER LAYOUT
- 17-18 LANDSCAPE PLAN
- 19-20 PAVEMENT DETAILS
- 21 STORM SEWER & SIDEWALK DETAILS
- 22-26 SANITARY SEWER DETAILS
- 27-28 WATER DETAILS
- 29-30 EROSION CONTROL DETAILS

Benchmarks

- Project**
- U.S.G.S BENCH MARK
- At Dardenne T.46N., R.2E. Near Approx. Corner
Sections 1, 2, 11 & 12, 31' north & 20' west
of crossroads, 49' south of S.E. corner of Catholic Church,
2.0' north of sidewalk & in a concrete post standard
tablet stamped "TT" 60C 1936 616'.
Elev. 616.50
- Site**
- Cut cross "+" at the centerline - centerline
intersection of Wyndgate Ridge Drive with Parkgate
Drive and Towergate Drive
Elev. 639.91

Legend

— Sanitary Sewer (Proposed)	⊗ Sanitary Structure	R.C.P. Reinforced Concrete Pipe
— Sanitary Sewer (Existing)	⊗ Storm Structure	C.M.P. Corrugated Metal Pipe
--- Storm Sewer (Proposed)	⊗ Test Hole	C.I.P. Cast Iron Pipe
--- Storm Sewer (Existing)	⊗ Power Pole	P.V.C. Polyvinyl Chloride
— Water Line & Size	⊗ Light Standard	V.C.P. Vitrified Clay Pipe
— Existing water line	⊗ Double Water Meter Setting	C.O. Clean Out
— Tee & Valve	⊗ Single Water Meter Setting	V.T. Vent Trap
⊗ Hydrant	C.I. Curb Inlet	T.B.R. To Be Removed
⊗ Cap	S.C.I. Skewed Curb Inlet	T.B.R.&R To Be Removed & Relocated
⊗ Lot or Building Number	D.C.I. Double Curb Inlet	T.B.P. To Be Protected
— Existing Fence Line	G.I. Grate Inlet	T.B.A. To Be Abandoned
— Existing Tree Line	A.I. Area Inlet	B.C. Base Of Curb
⊗ Street Sign/Stop Sign	D.A.I. Double Area Inlet	T.C. Top Of Curb
— Existing Contour	C.C. Concrete Collar	T.W. Top Of Wall
— Proposed Contour	F.E.S. Flared End Section	B.W. Base Of Wall
⊗ Rip-Rap	E.P. End Pipe	(TYP) Typical
— End of Lateral	E.D. Energy Dissipater	U.N.O. Unless Noted Otherwise
⊗ Asphalt Pavement	M.H. Manhole	U.I.P. Use In Place
⊗ Concrete Pavement	C.P. Concrete Pipe	⊗ Street Sign/Yield Sign
— Proposed Swale	S.A.S. Sinkhole Access Structure	

Conditions of Approval From Planning and Zoning

* City of O'Fallon Construction work hours per City Ordinance 3429 as shown in section 500.420 of the Municipal Code of the City of O'Fallon are as follows:

October 1 through May 31
7:00 A.M. To 7:00 P.M. Monday Through Sunday

June 1 Through September 30
6:00 A.M. To 8:00 P.M. Monday Through Friday
7:00 A.M. To 8:00 P.M. Saturday and Sunday

* The area of this phase of development is 27.87 acres.
The area of land disturbance is 4.1± acres.
Number of proposed lots is 55.
Building setback information. Front 25'
Side 6'
Rear 15'

* The estimated sanitary flow in gallons per day is 20,350

CITY OF O'FALLON
COMMUNITY DEVELOPMENT DEPARTMENT
ACCEPTED FOR CONSTRUCTION
BY: [Signature] DATE 4/22/13
PROFESSIONAL ENGINEER'S SEAL
INDICATES RESPONSIBILITY FOR DESIGN

ENGINEERS AUTHENTICATION
THE RESPONSIBILITY FOR PROFESSIONAL
ENGINEERING LIABILITY ON THIS PROJECT
IS HEREBY LIMITED TO THE SET OF PLANS
AUTHENTICATED BY THE SEAL, SIGNATURE,
AND DATE HEREUNDER ATTACHED.
RESPONSIBILITY IS DISCLAIMED FOR ALL
OTHER ENGINEERING PLANS INVOLVED IN
THIS PROJECT AND SPECIFICALLY
EXCLUDES REVISIONS AFTER THIS DATE
UNLESS REAUTHENTICATED.

PICKETT, RAY & SILVER, INC.
LICENSE #00035

DOUGLAS S. TEBMANN
PROFESSIONAL ENGINEER LICENSE E-23345

Developer / Owner Information

McBride Wyndgate, LLC
16091 Swingley Ridge Road, Suite 300
Chesterfield, Missouri 63077

City of O'Fallon Cover Sheet

CONTACT:
Mr. Jeremy Roth Office
314-338-0775 Fax
314-338-0175

P+Z No. 3203

City No.

Page No.
1 of 30