
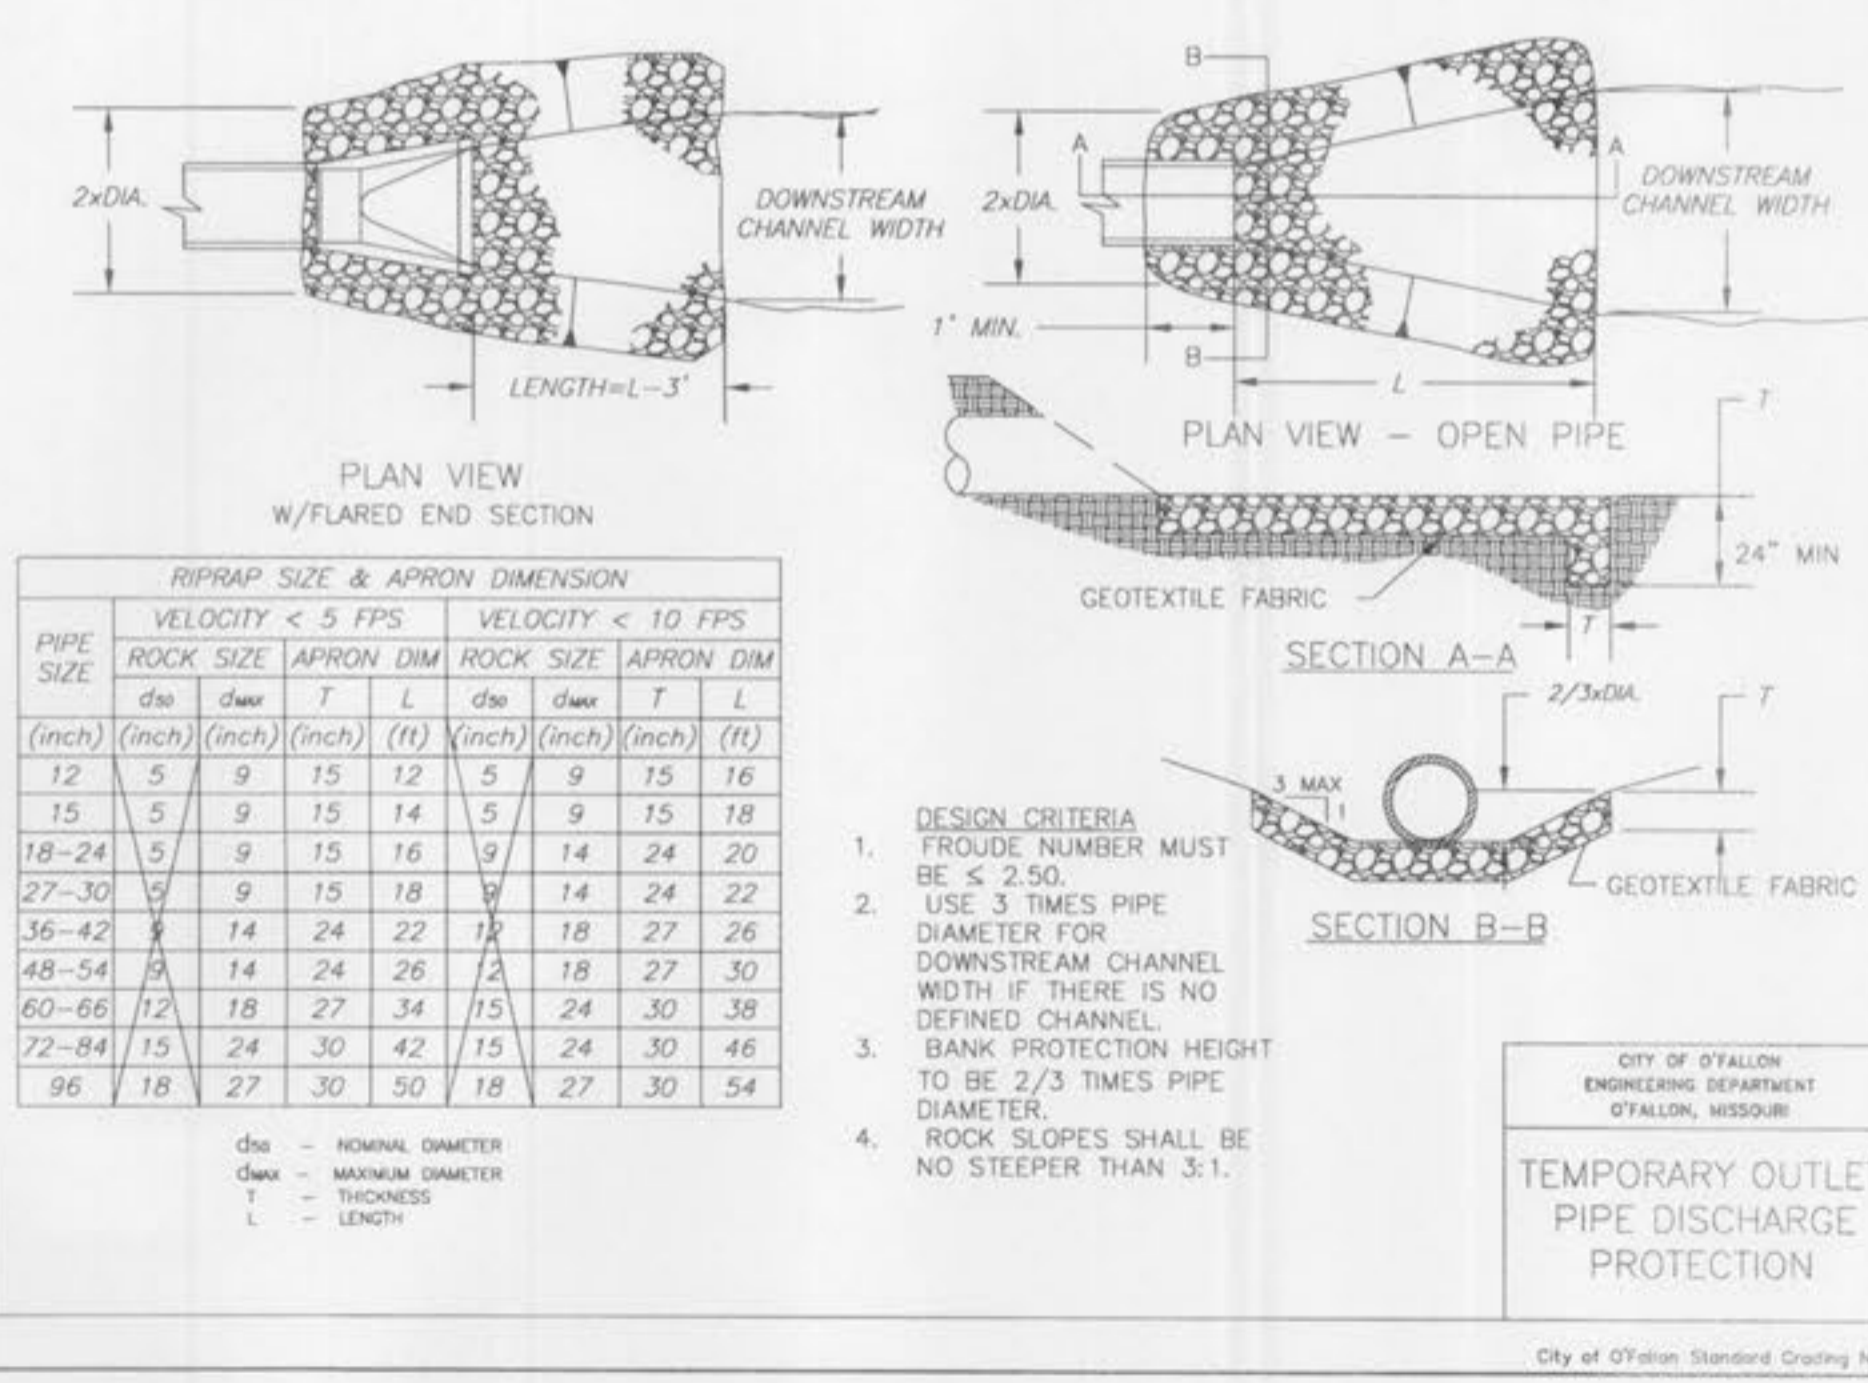
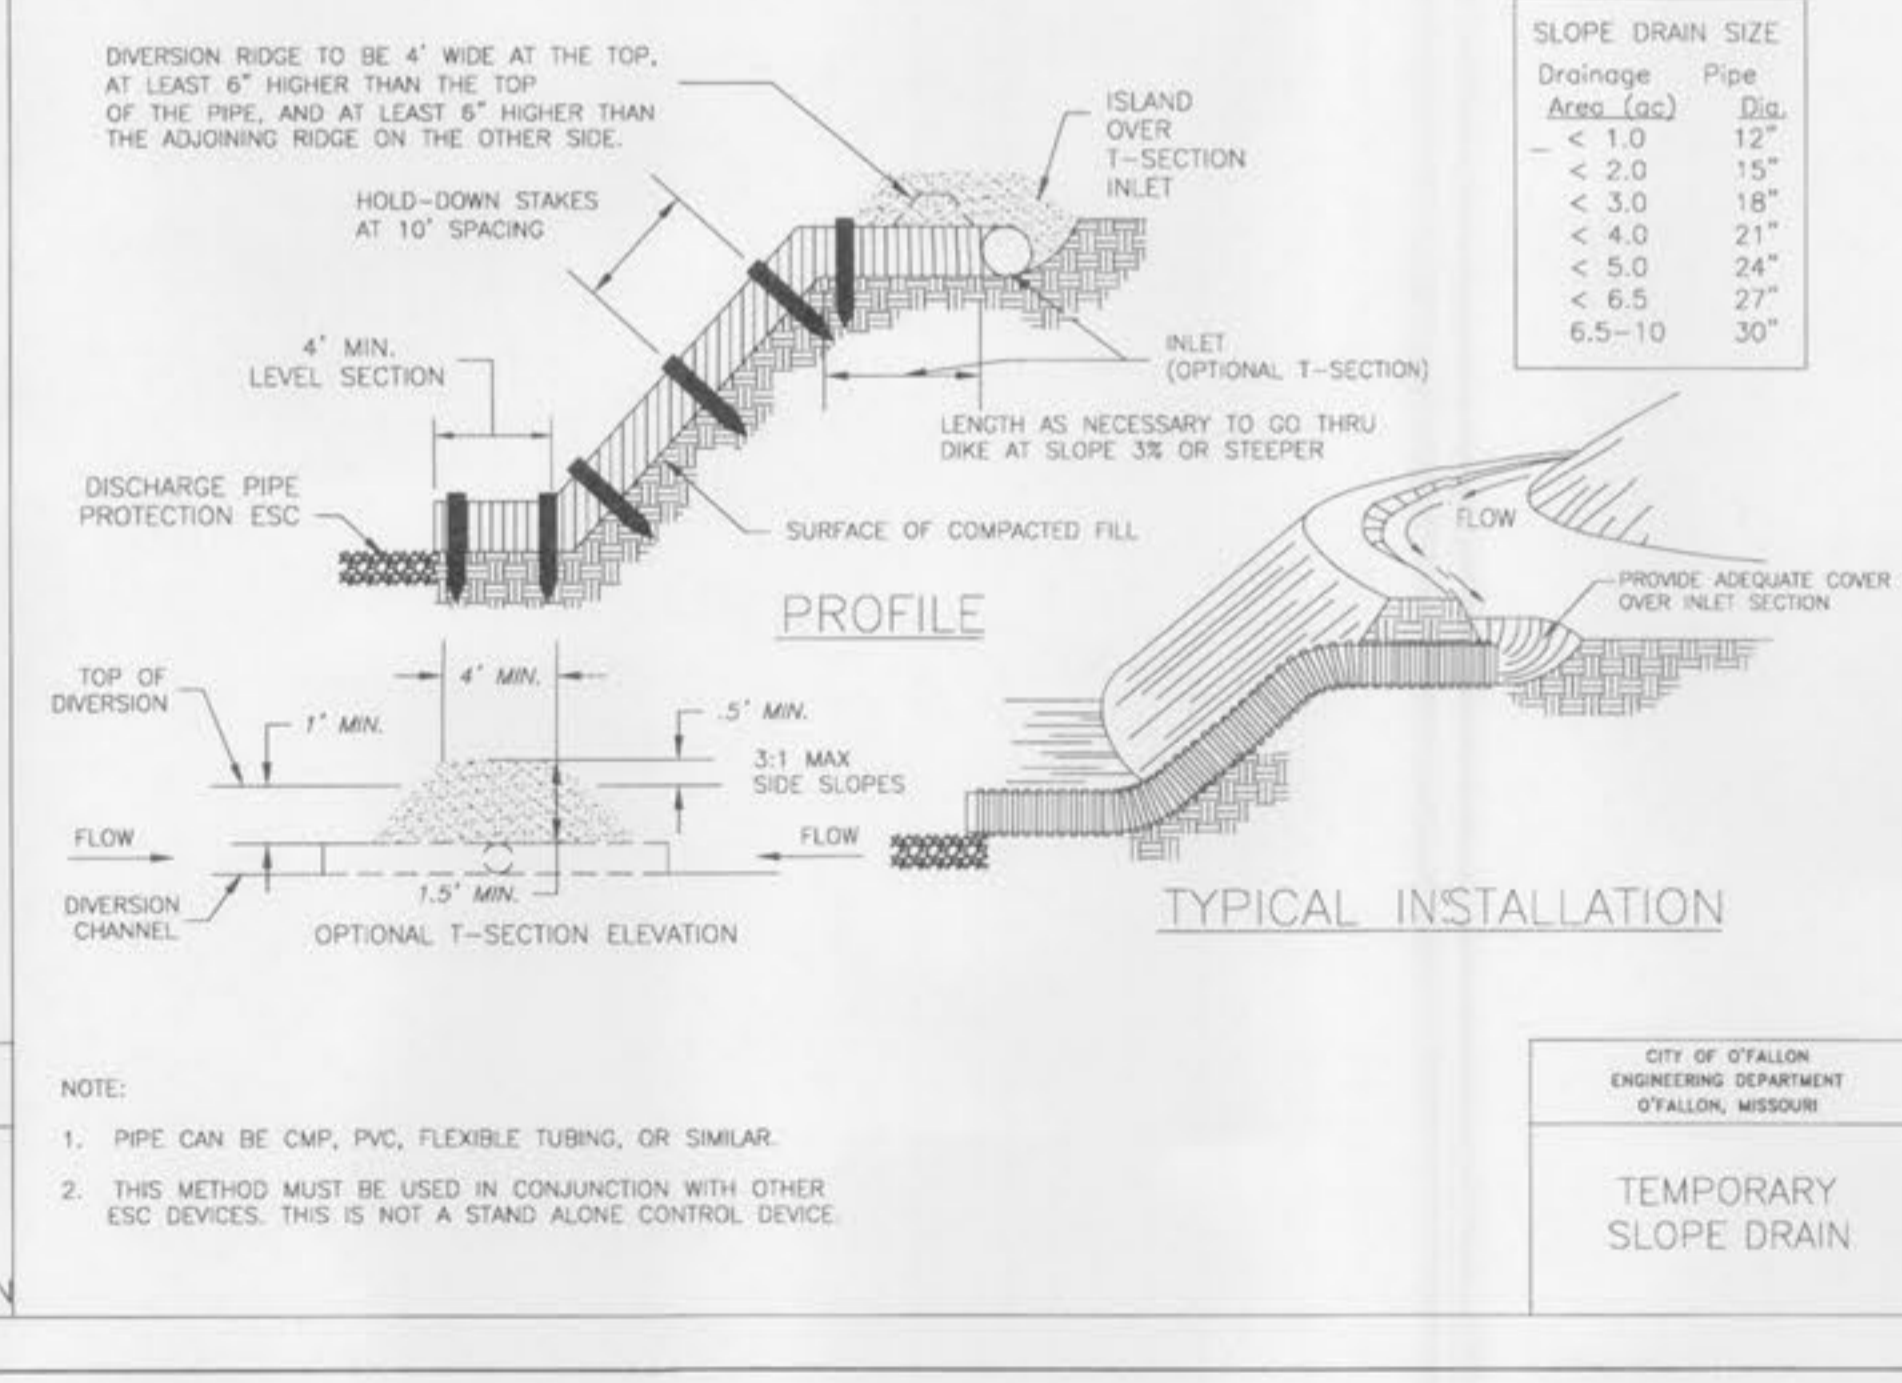
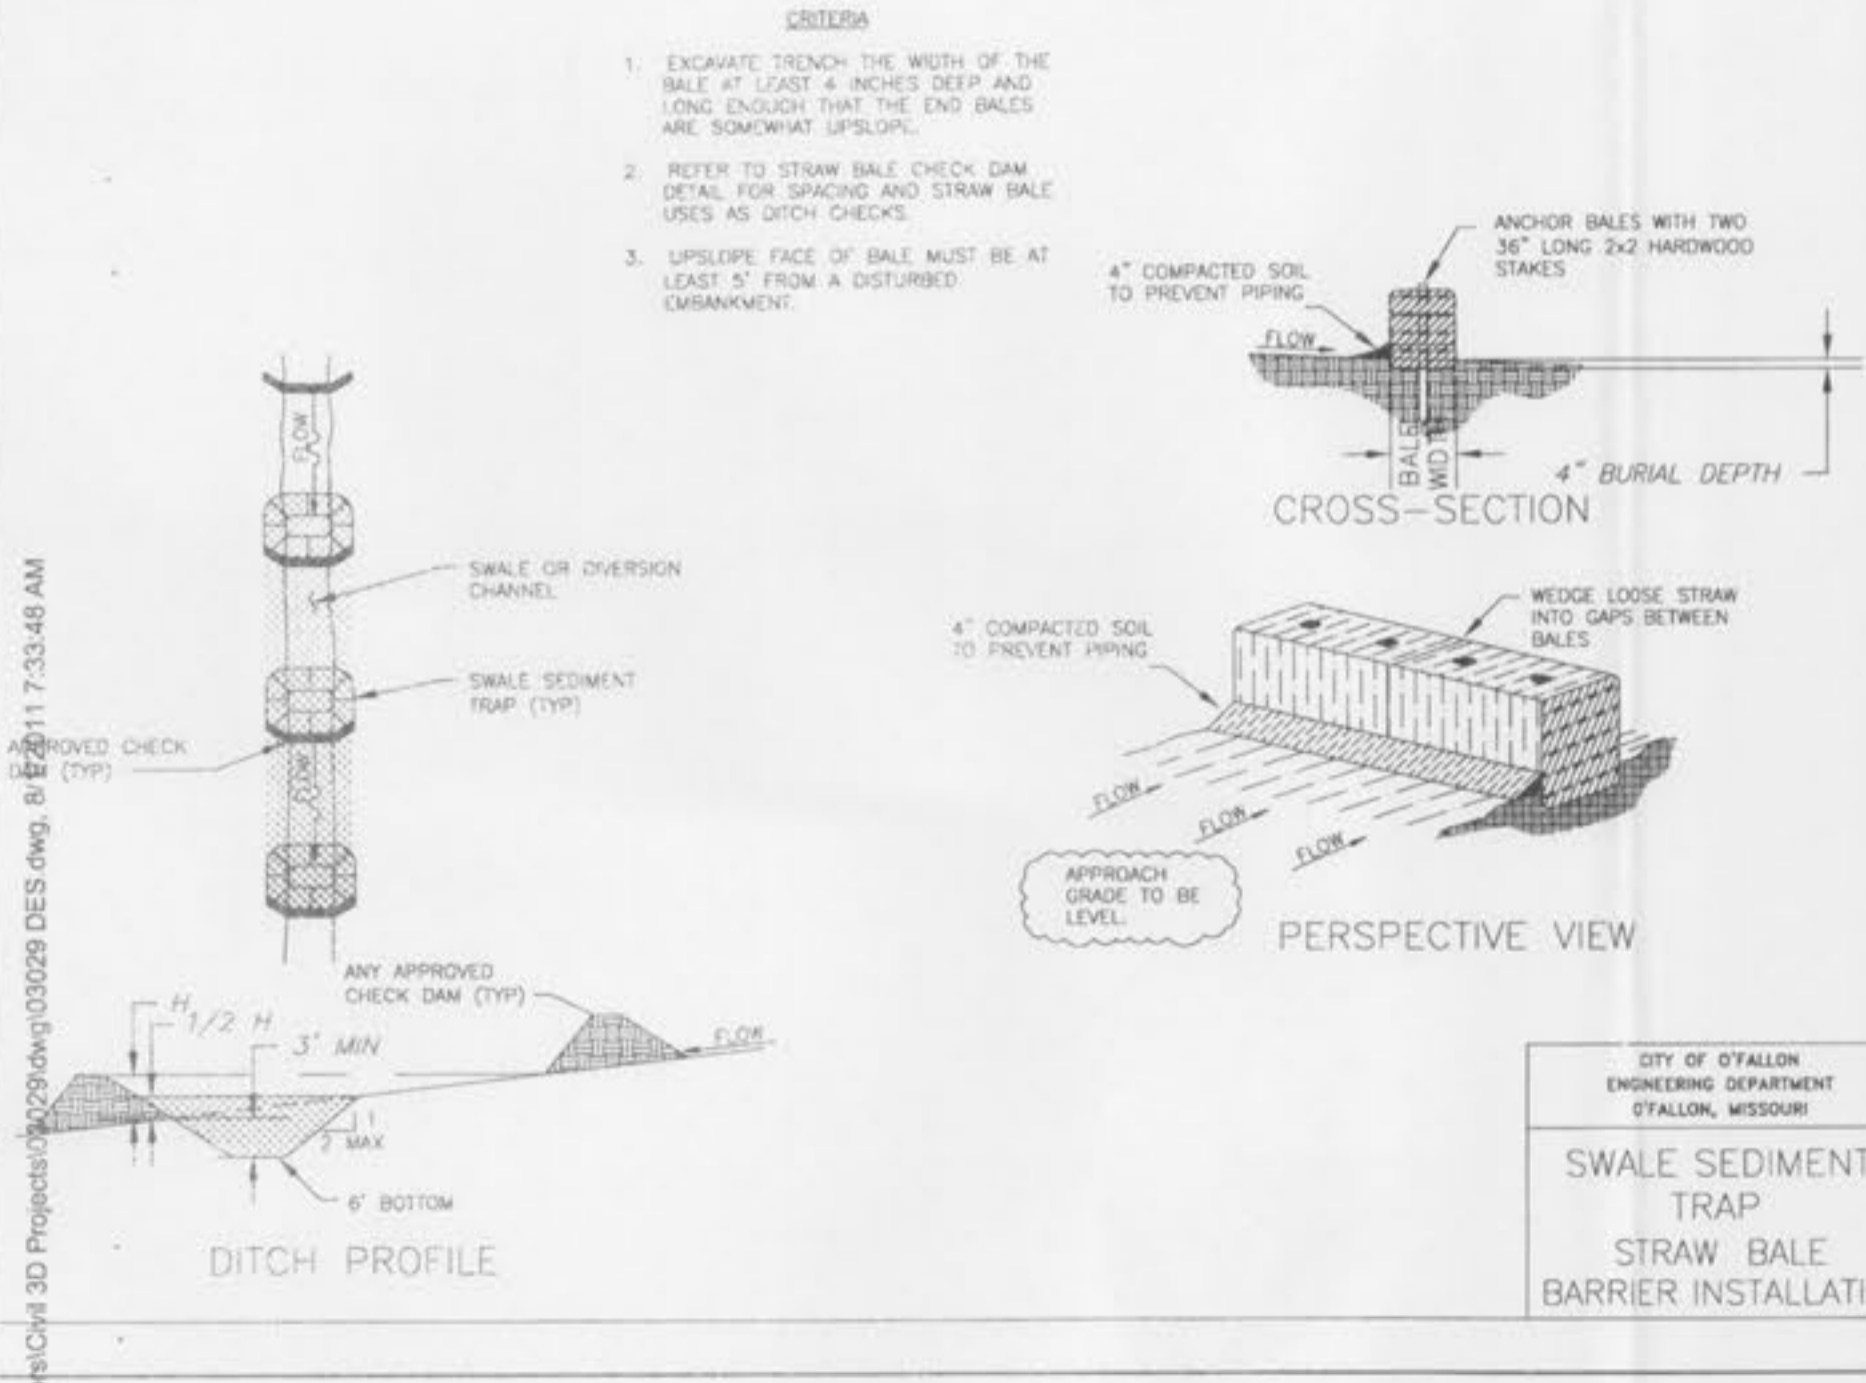
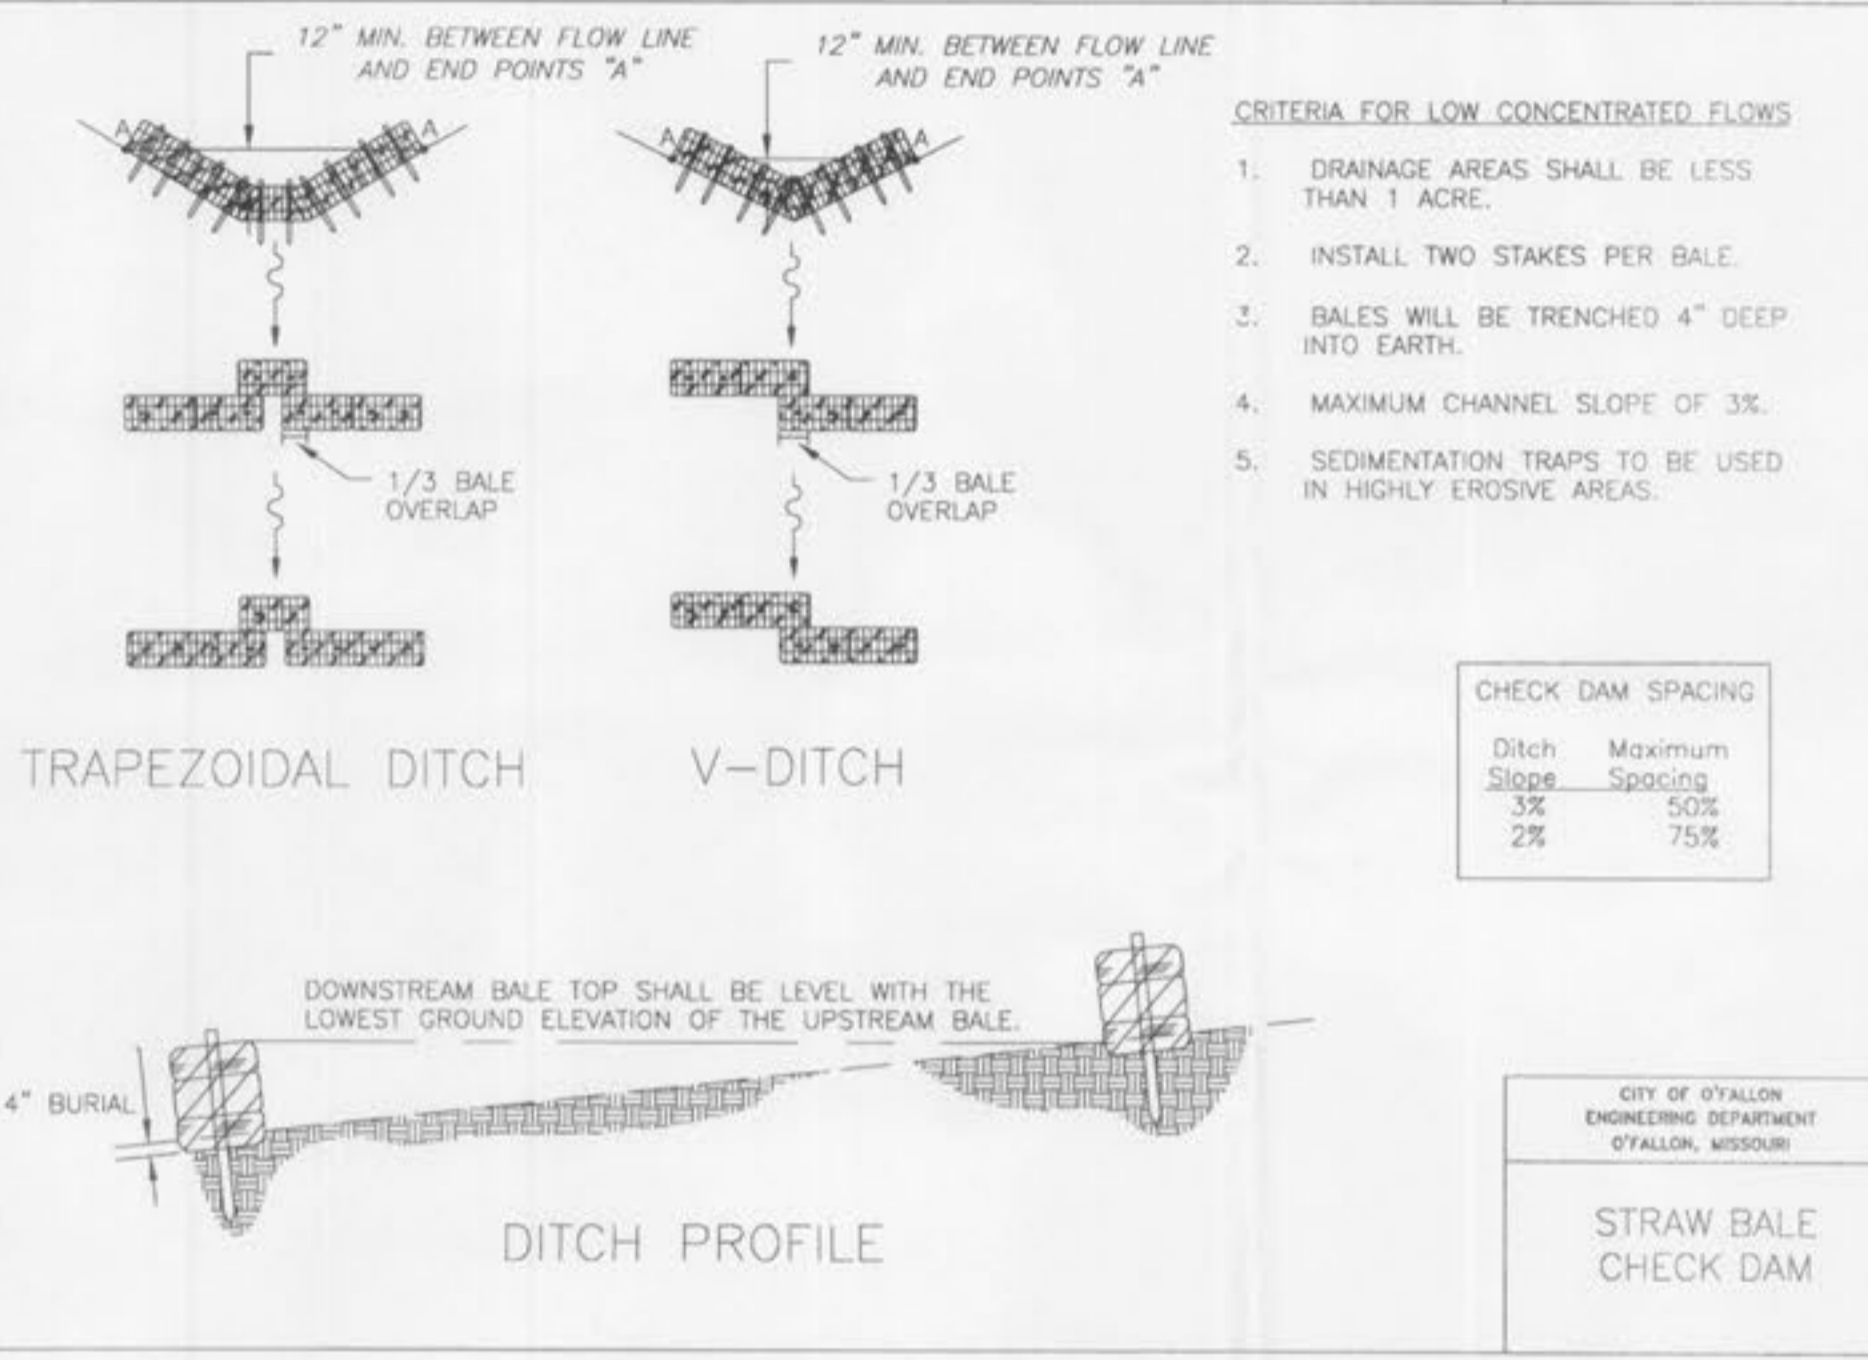
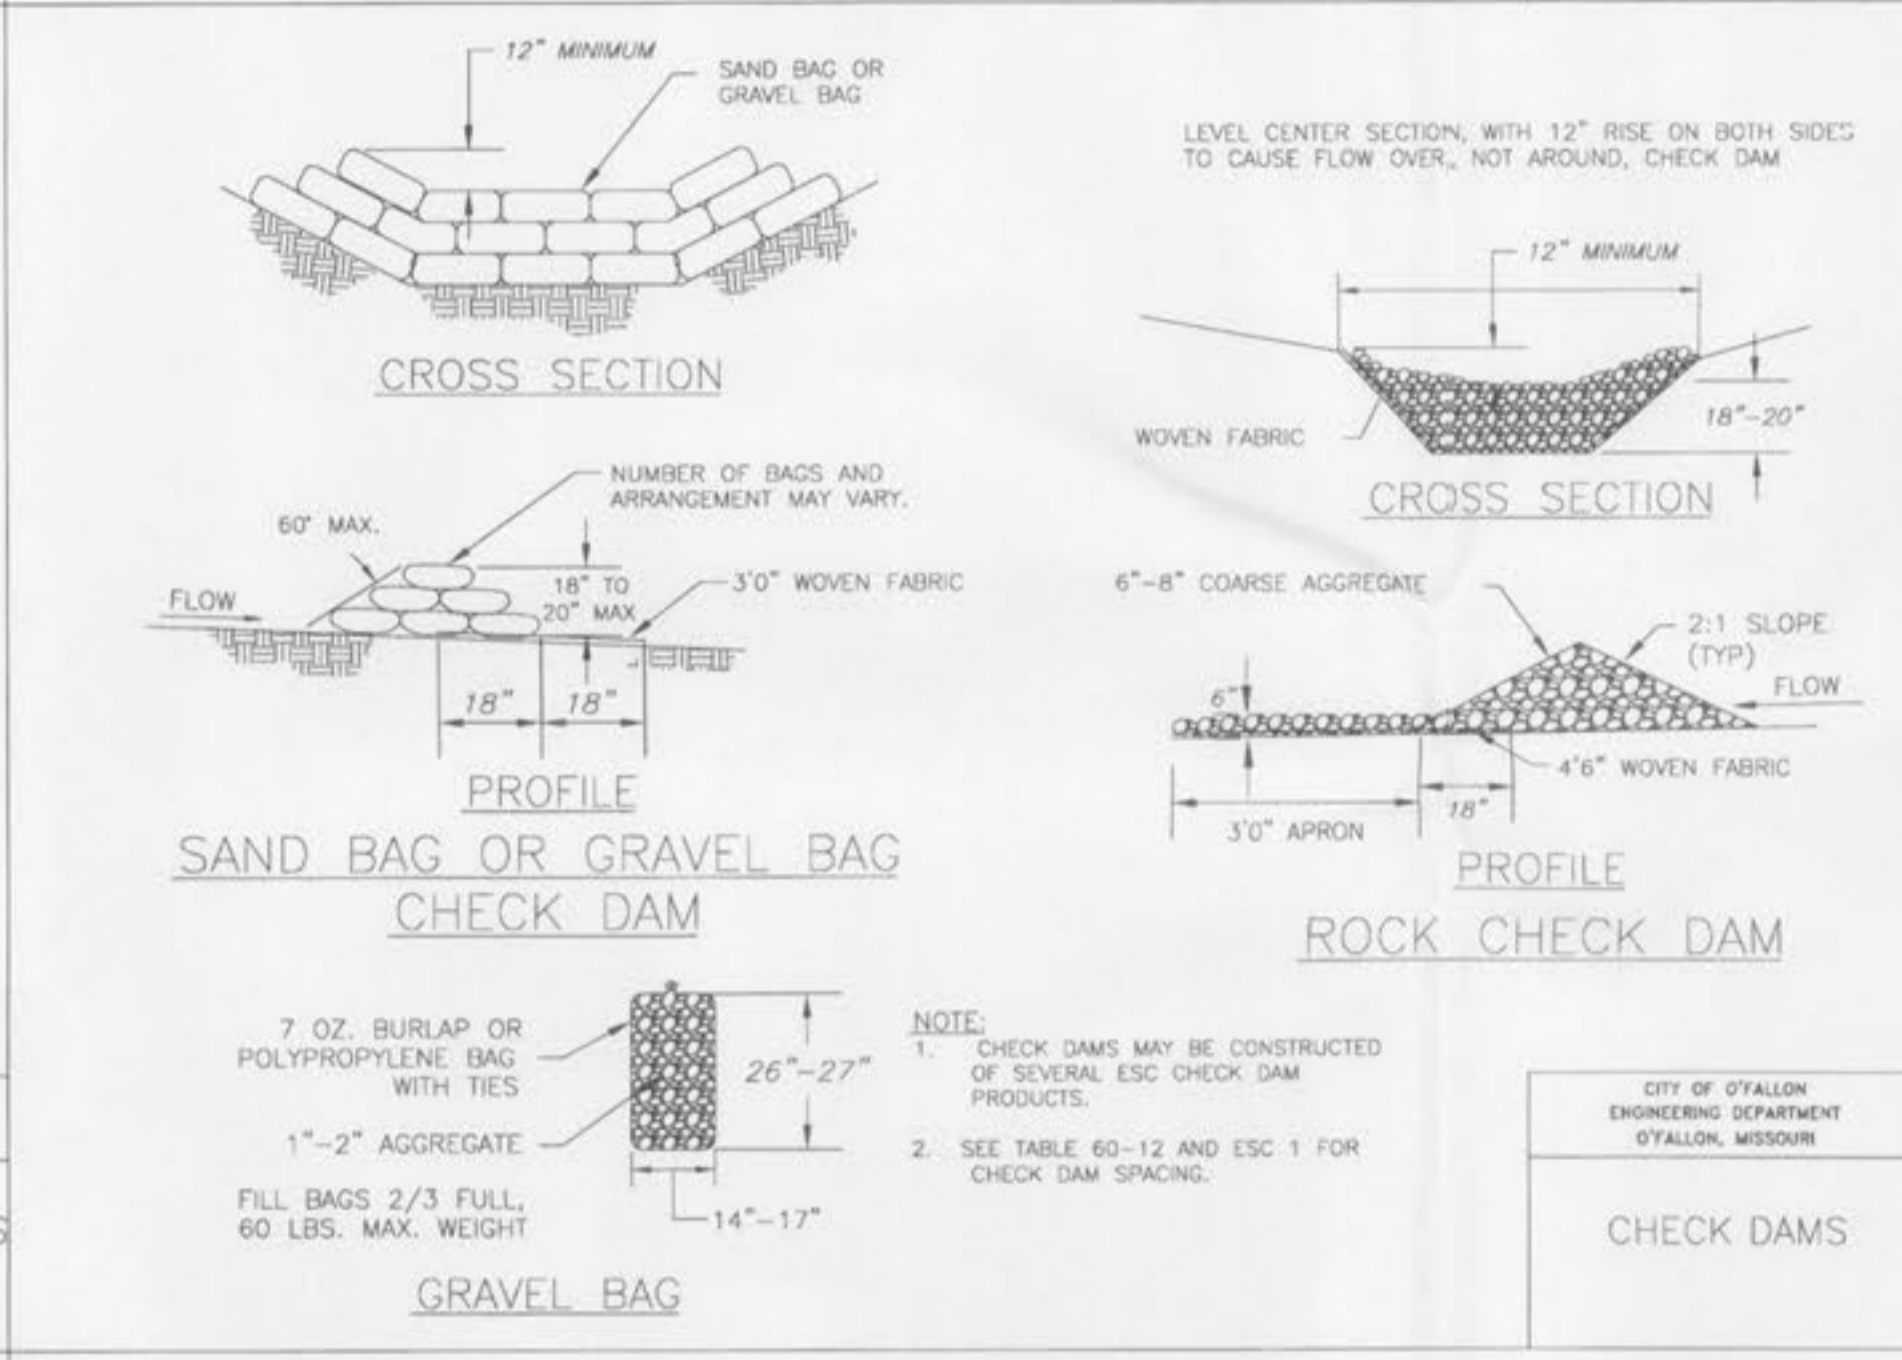
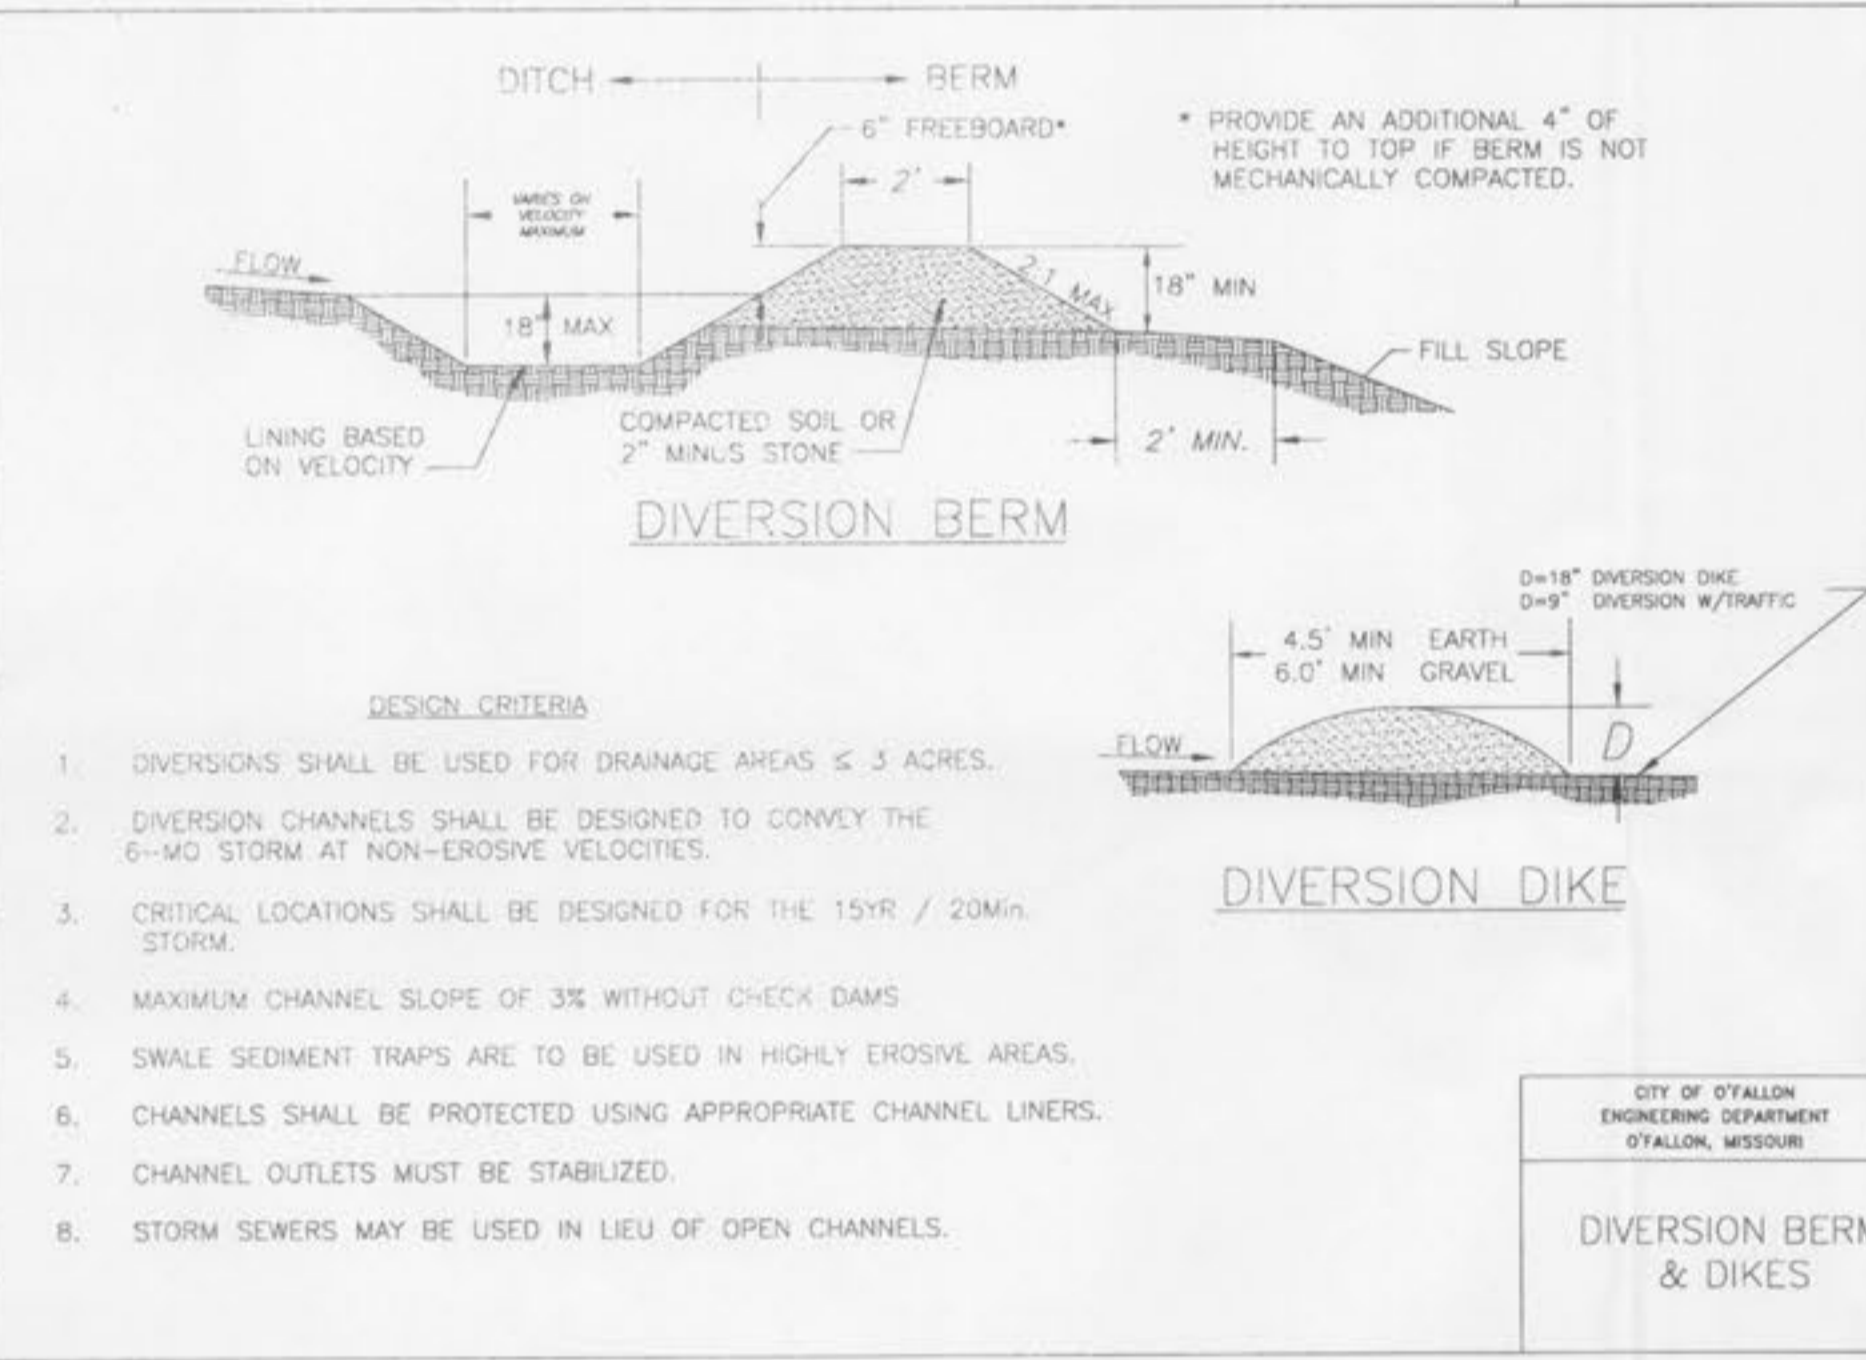
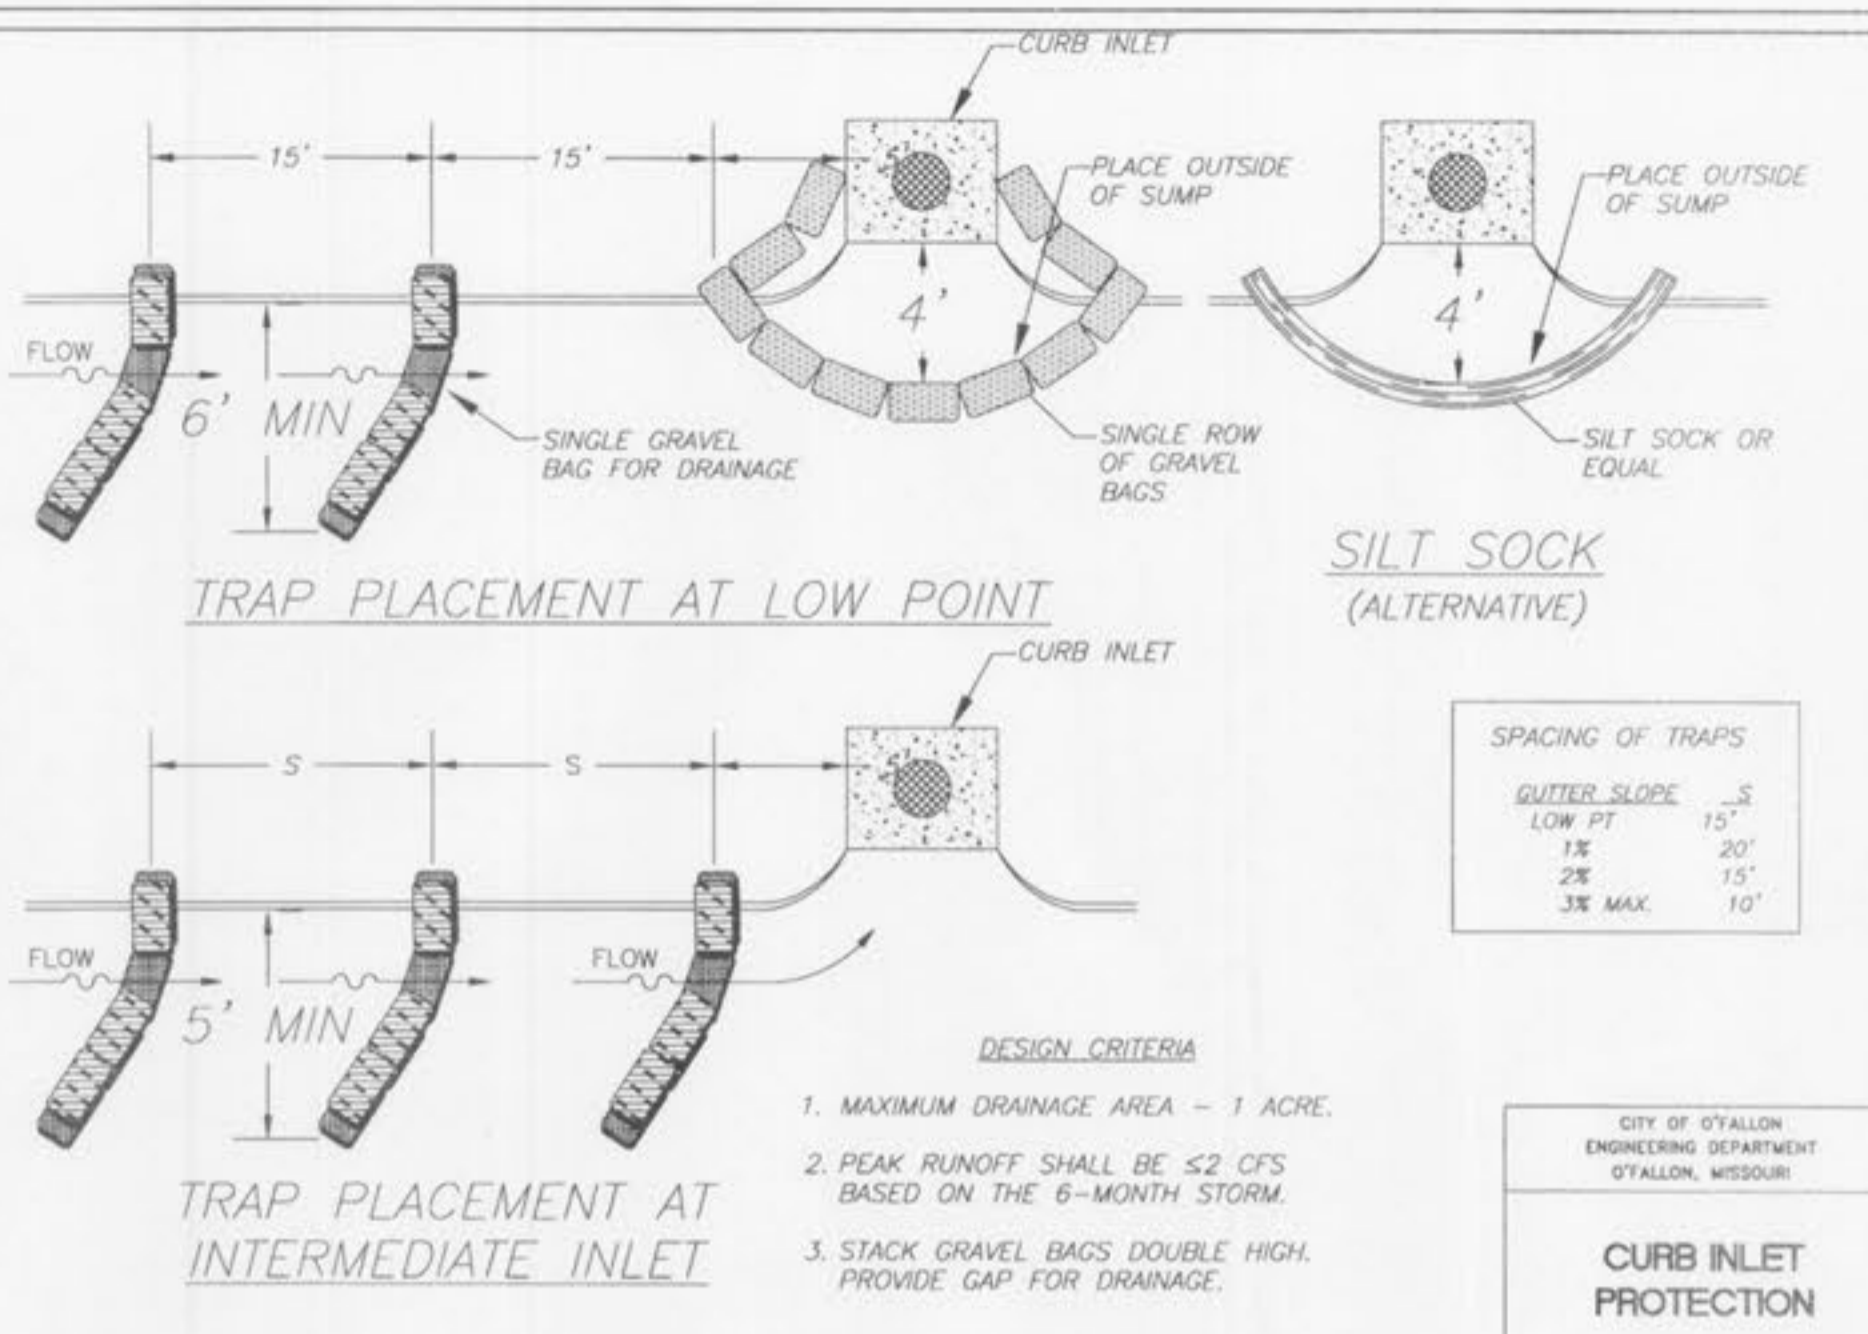


CITY OF O'FALLON
ENGINEERING DEPARTMENT
O'FALLON, MISSOURI

SPACING CHART FOR ESC DEVICES

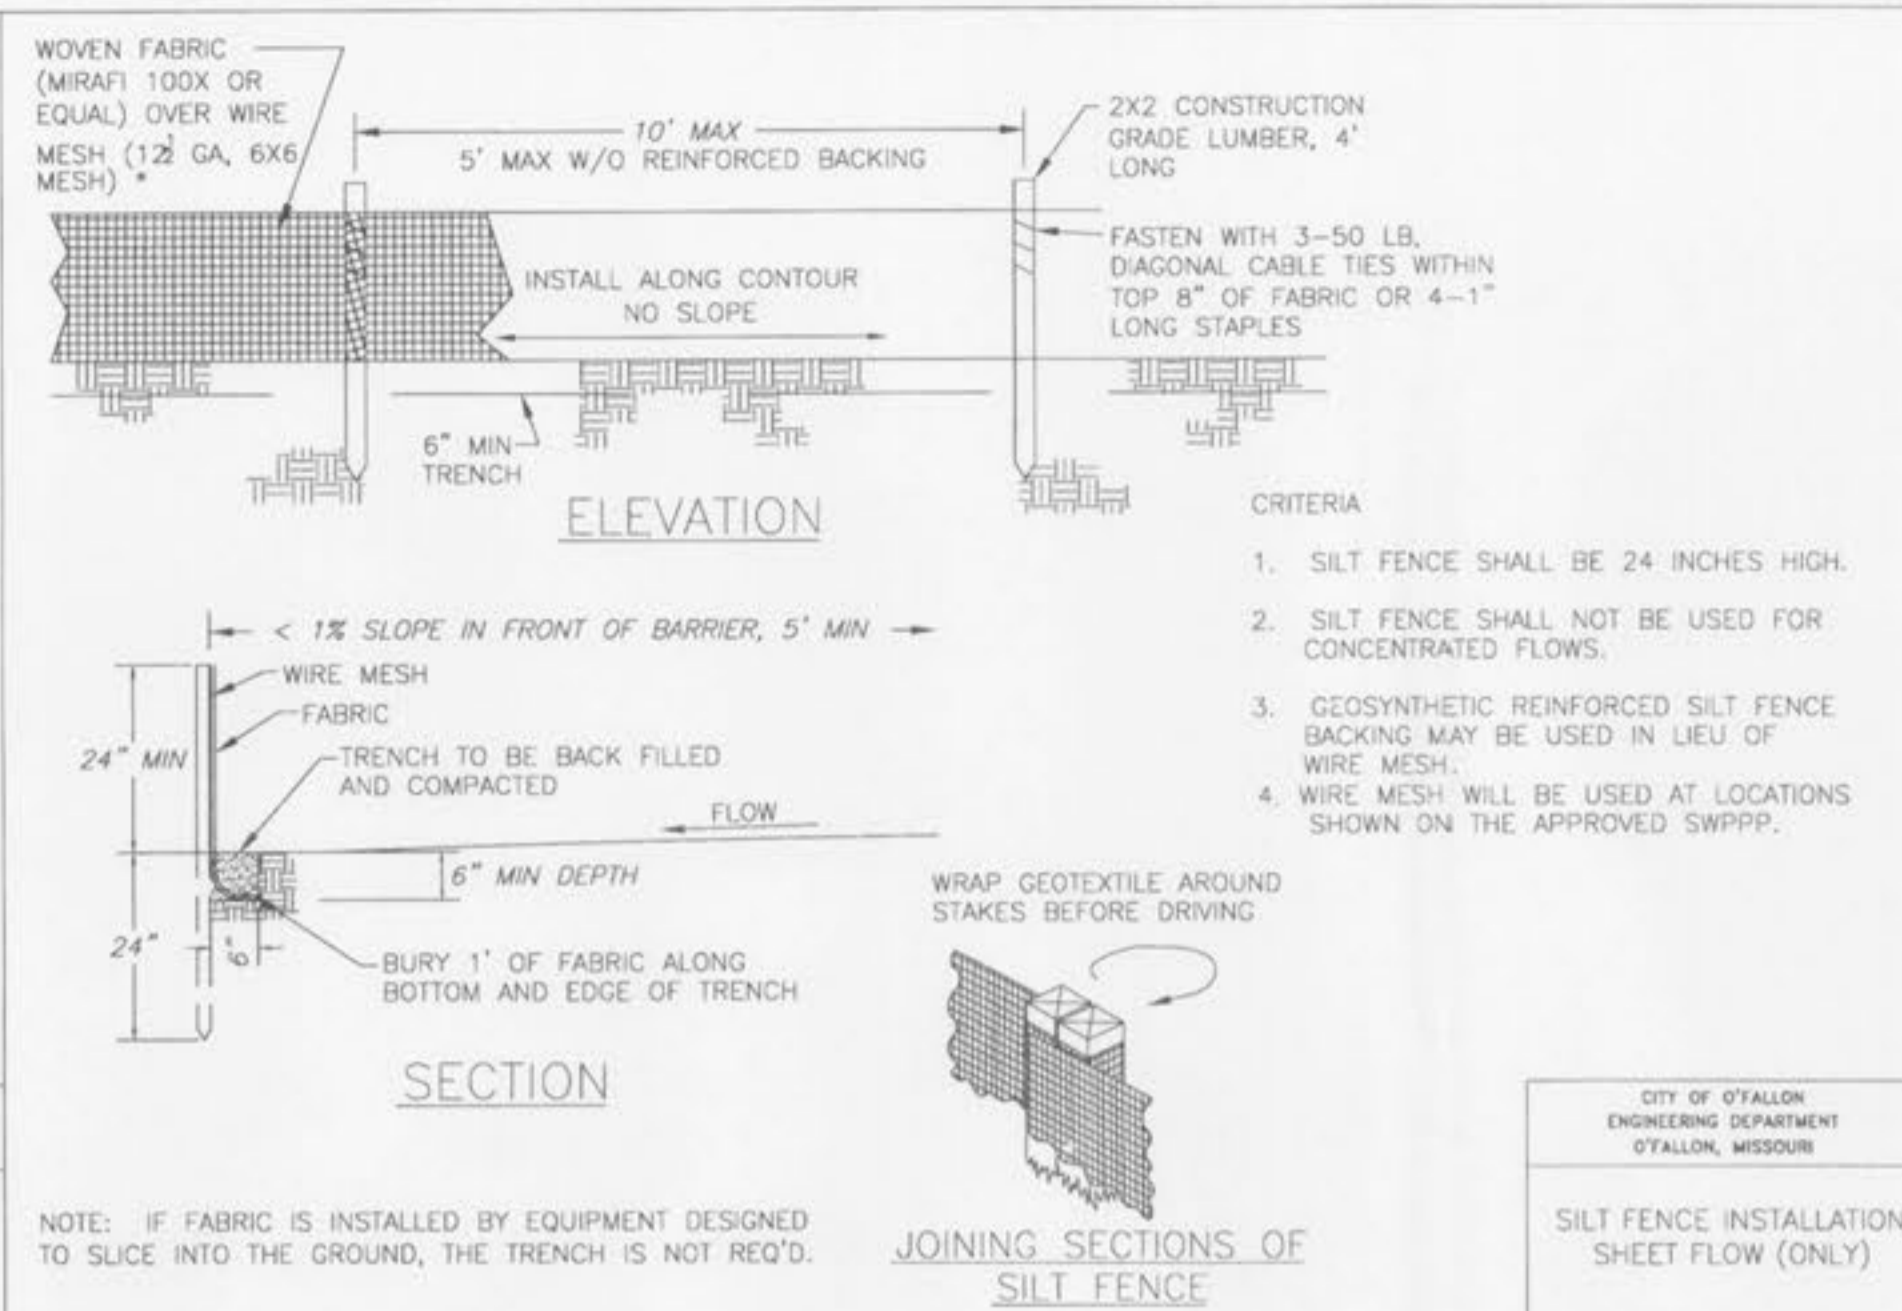

I:\3emeral\Ch4 3D Projects\03029.dwg, 03/02/2011 7:33:48 AM

PROJECT TITLE
BROOKSIDE EAST CENTRAL DETENTION BASIN

Engineering Company's Information
PICKETT, RAY & SILVER, INC.
CIVIL ENGINEERING, LAND SURVEYING, AND NATURAL RESOURCES SERVICES
Branston, Missouri 64818
New Town, Missouri 64801
St. Charles, MO 63031
Phone: (830) 397-1211 Fax: (830) 397-1104
www.prs.com 1-800-708-3618

ENGINEER'S AUTHENTICATION
THE RESPONSIBILITY FOR PROFESSIONAL ENGINEERING LIABILITY ON THIS PROJECT IS HEREBY LIMITED TO THE SET OF PLANS AUTHORIZED BY THE SEAL, SIGNATURE, AND DATE HEREIN ATTACHED. RESPONSIBILITY IS DISCLAIMED FOR ALL OTHER ENGINEERING PLANS INVOLVED IN THIS PROJECT AND SPECIALLY EXCLUDES REVISIONS AFTER THIS DATE UNLESS REAUTHENTICATED.
PICKETT, RAY & SILVER, INC.
NO LICENSE REQUIRED

DOUGLAS S. TEMANN
Professional Engineer License E-52346

Developer / Owner Information
FB HOLDINGS LLC.
600 JAMES S. McDONNELL BLVD.
HAZELWOOD, MO 63042
(314) 592-5000

City of O'Fallon Erosion Control Details

08-01-2011 Rev. Sht. 2 per City comments dated July 26, 2011

P+Z No.

City No.

Page No.
4 OF 4

City of O'Fallon Standard Grading Notes and Details - June 2010