

SANITARY SEWER PROFILES





HORIZONTAL SCALE: 1" = 80'
VERTICAL SCALE: 1" = 10'

SDR 35

5-1

111
30

EXISTING ROADWAY 60'

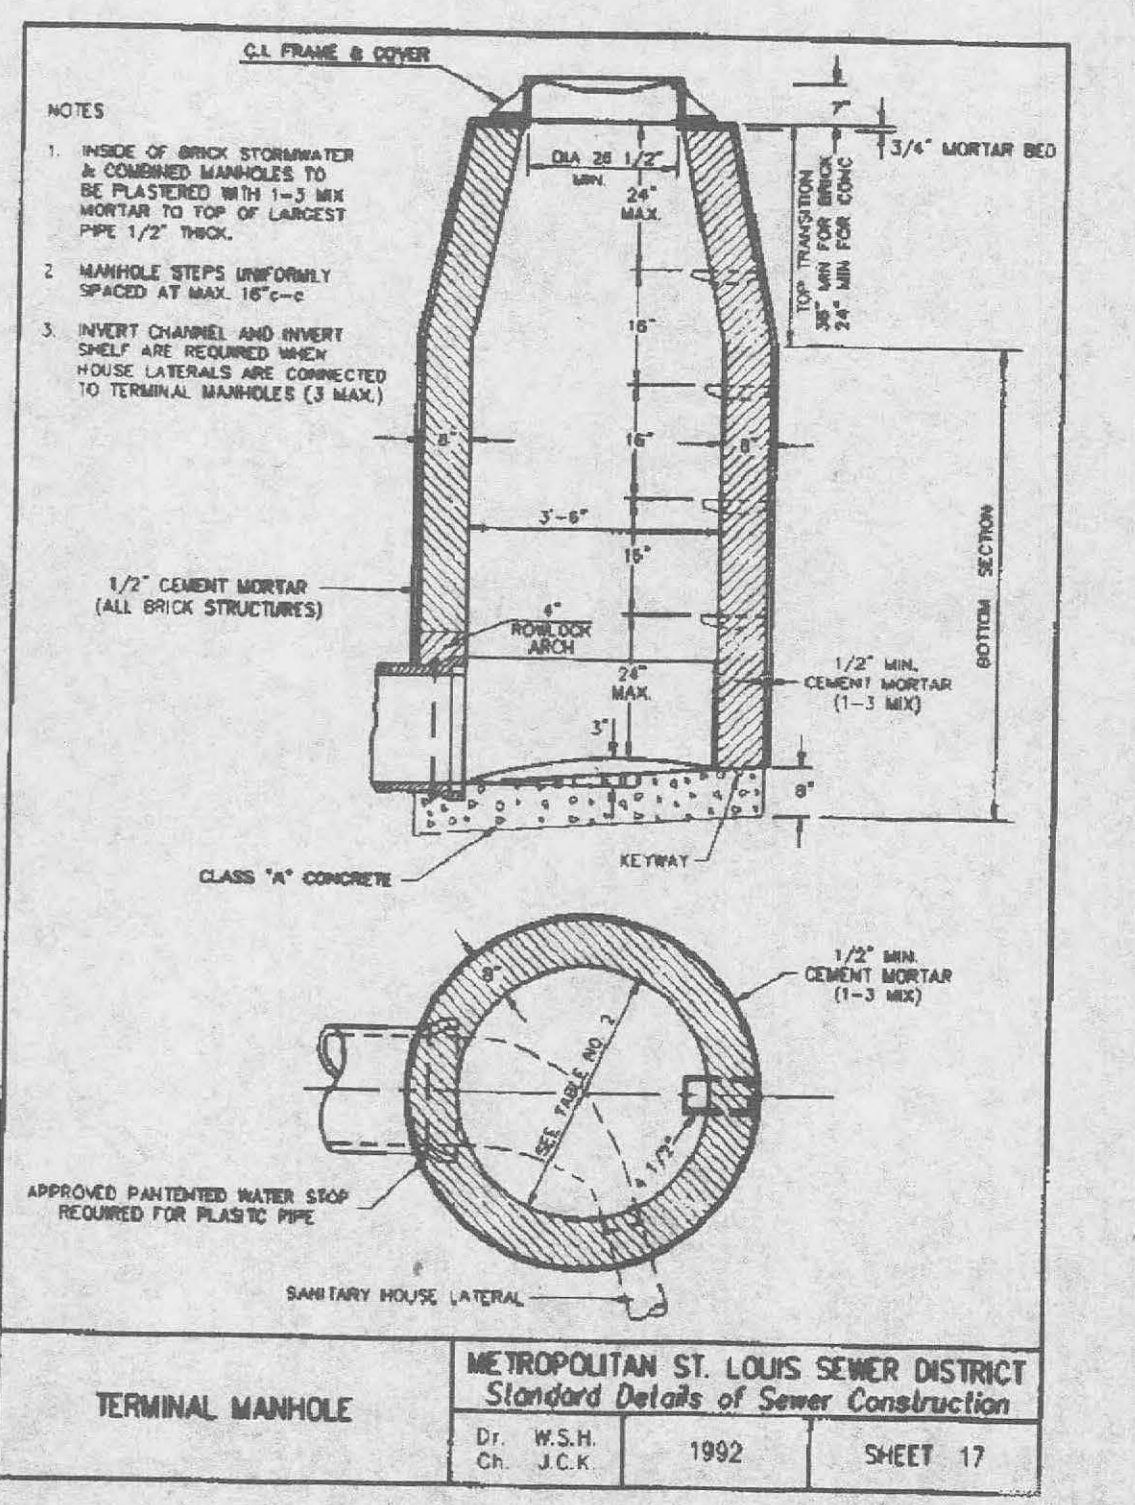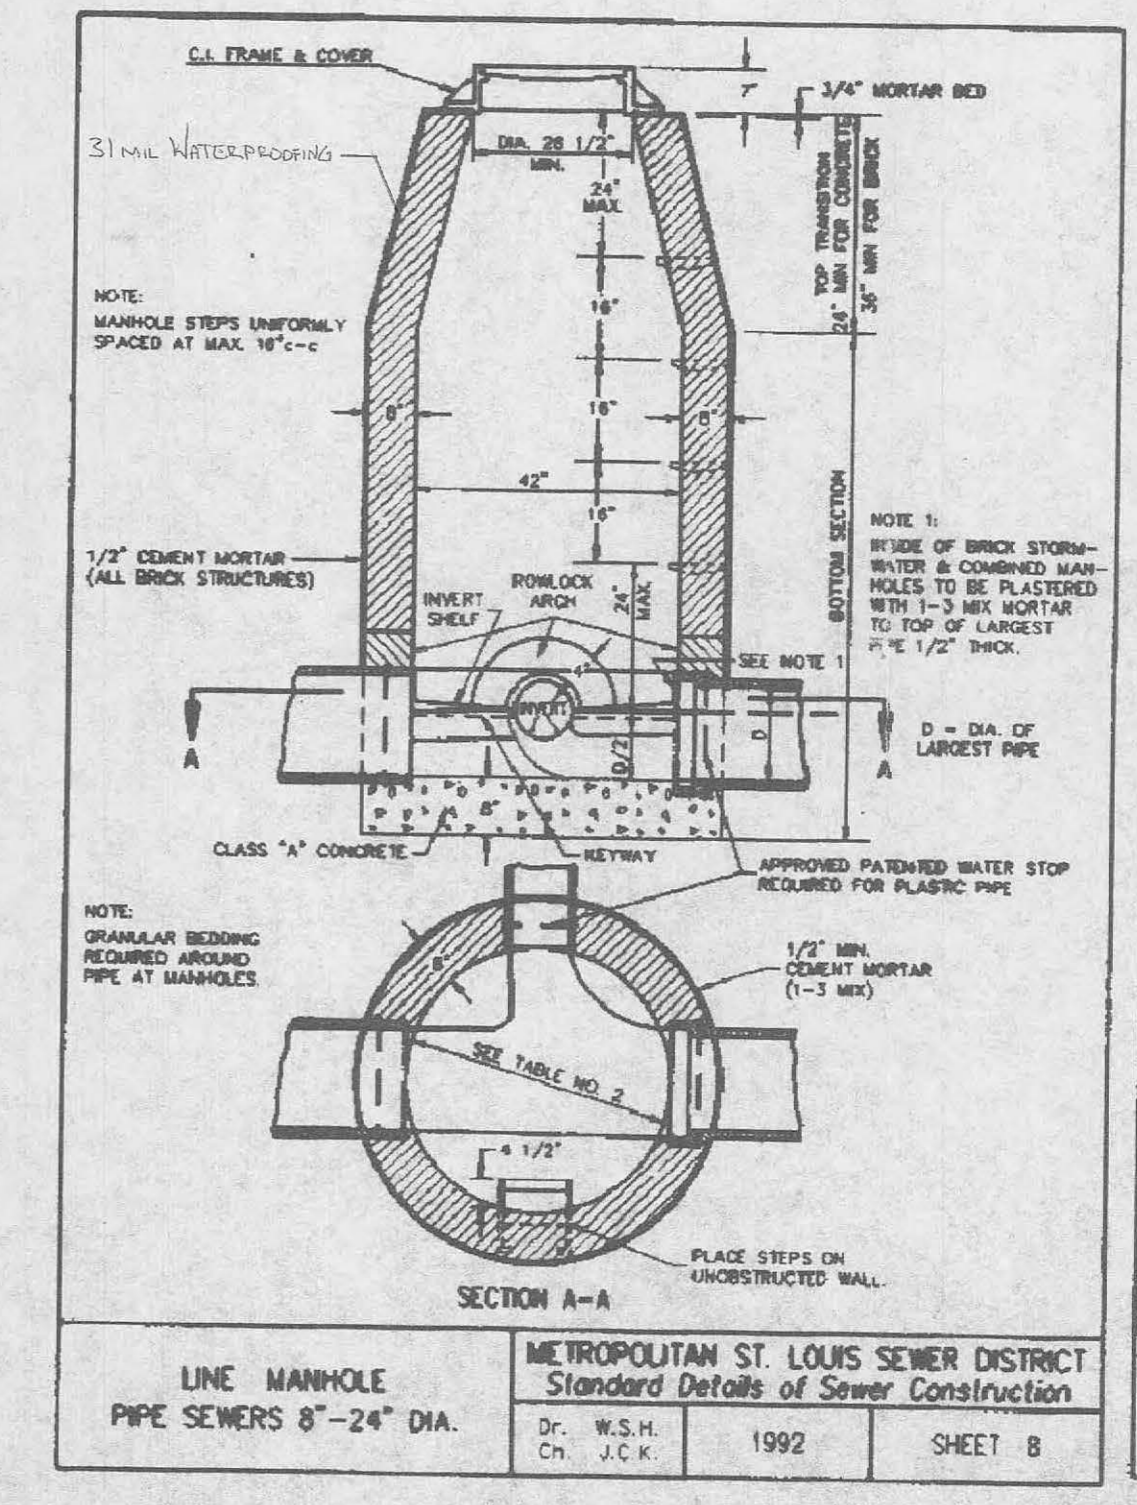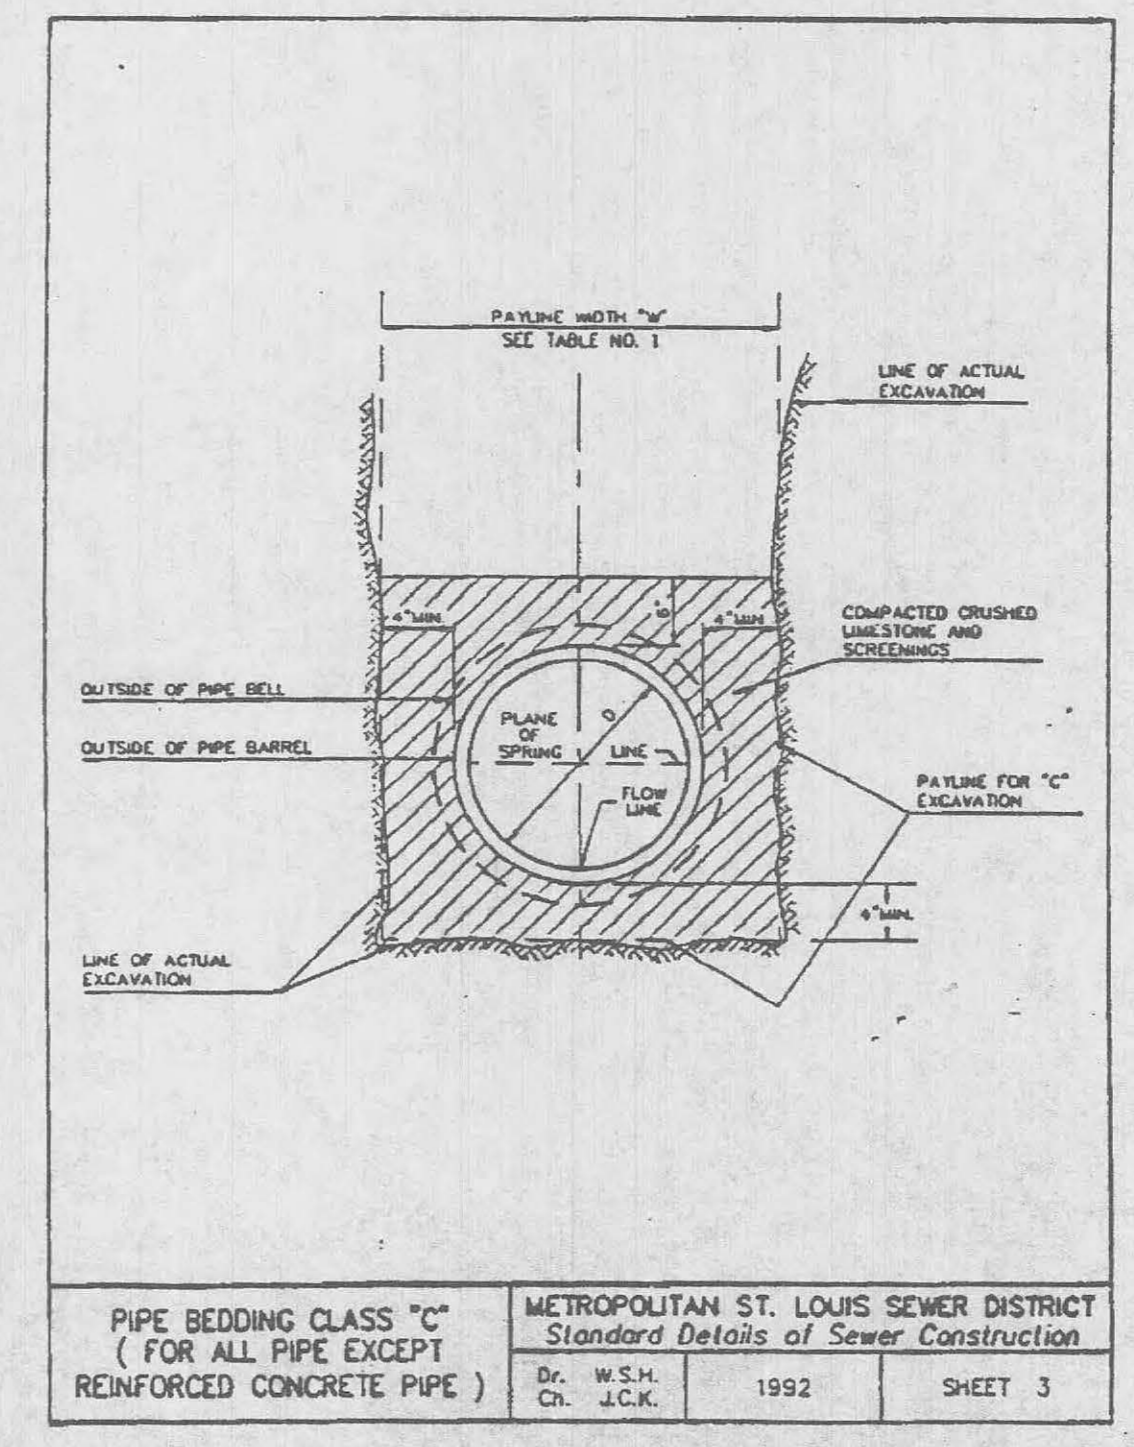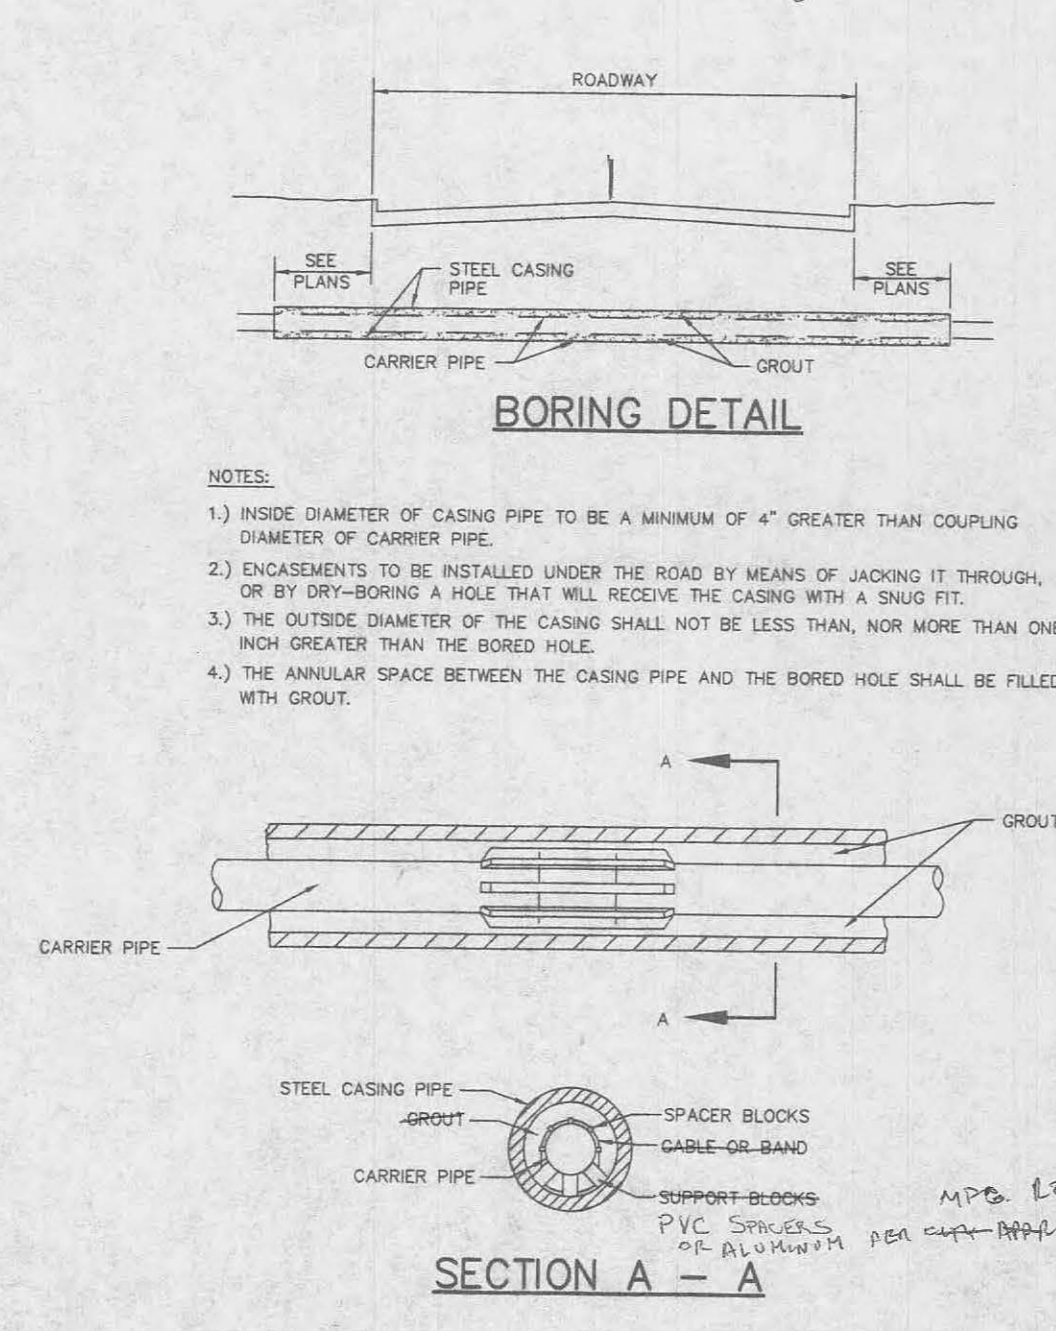

PREPARED FOR: **SANITARY SEWER EXTENSION FOR VILLAGES E & G**
T.R. HUGHES, INC.
239 FOX HILL ROAD
ST. CHARLES, MO 63301
(314) 940-9300

SOLICITOR OF RESPONSIBILITY
I hereby certify that the documents intended to be constructed and the drawings intended to be used are my original work and that I am responsible for all other drawings, Specifications, Estimates, Reports or other documents or instruments resulting or intended to be used for any part or parts of the architectural or engineering project hereby.

Copyright 1999
B&E Engineering Company, Inc.
All Rights Reserved.

REVISIONS

| | |
|----------|------------------|
| 10-12-99 | STORM OFFSET |
| 1-11-00 | MANHOLE REVISION |
| | |
| | |
| | |
| | |

B&E
ENGINEERING
PLANNING
SURVEYING
1052 South Cloverleaf Drive
St. Peters, MO. 63376-6445
314-928-5552
FAX 928-1718

10-8-99
DATE
97-92031
PROJECT NUMBER
3 OF 3
SHEET OF
92031CON.DWG
FILE NAME
SCL CLH
DRAWN CHECKED

E:\eng\9909\990910\99031con.dwg Tue Jan 11 10:37:30 2000 Section 11.SCL