
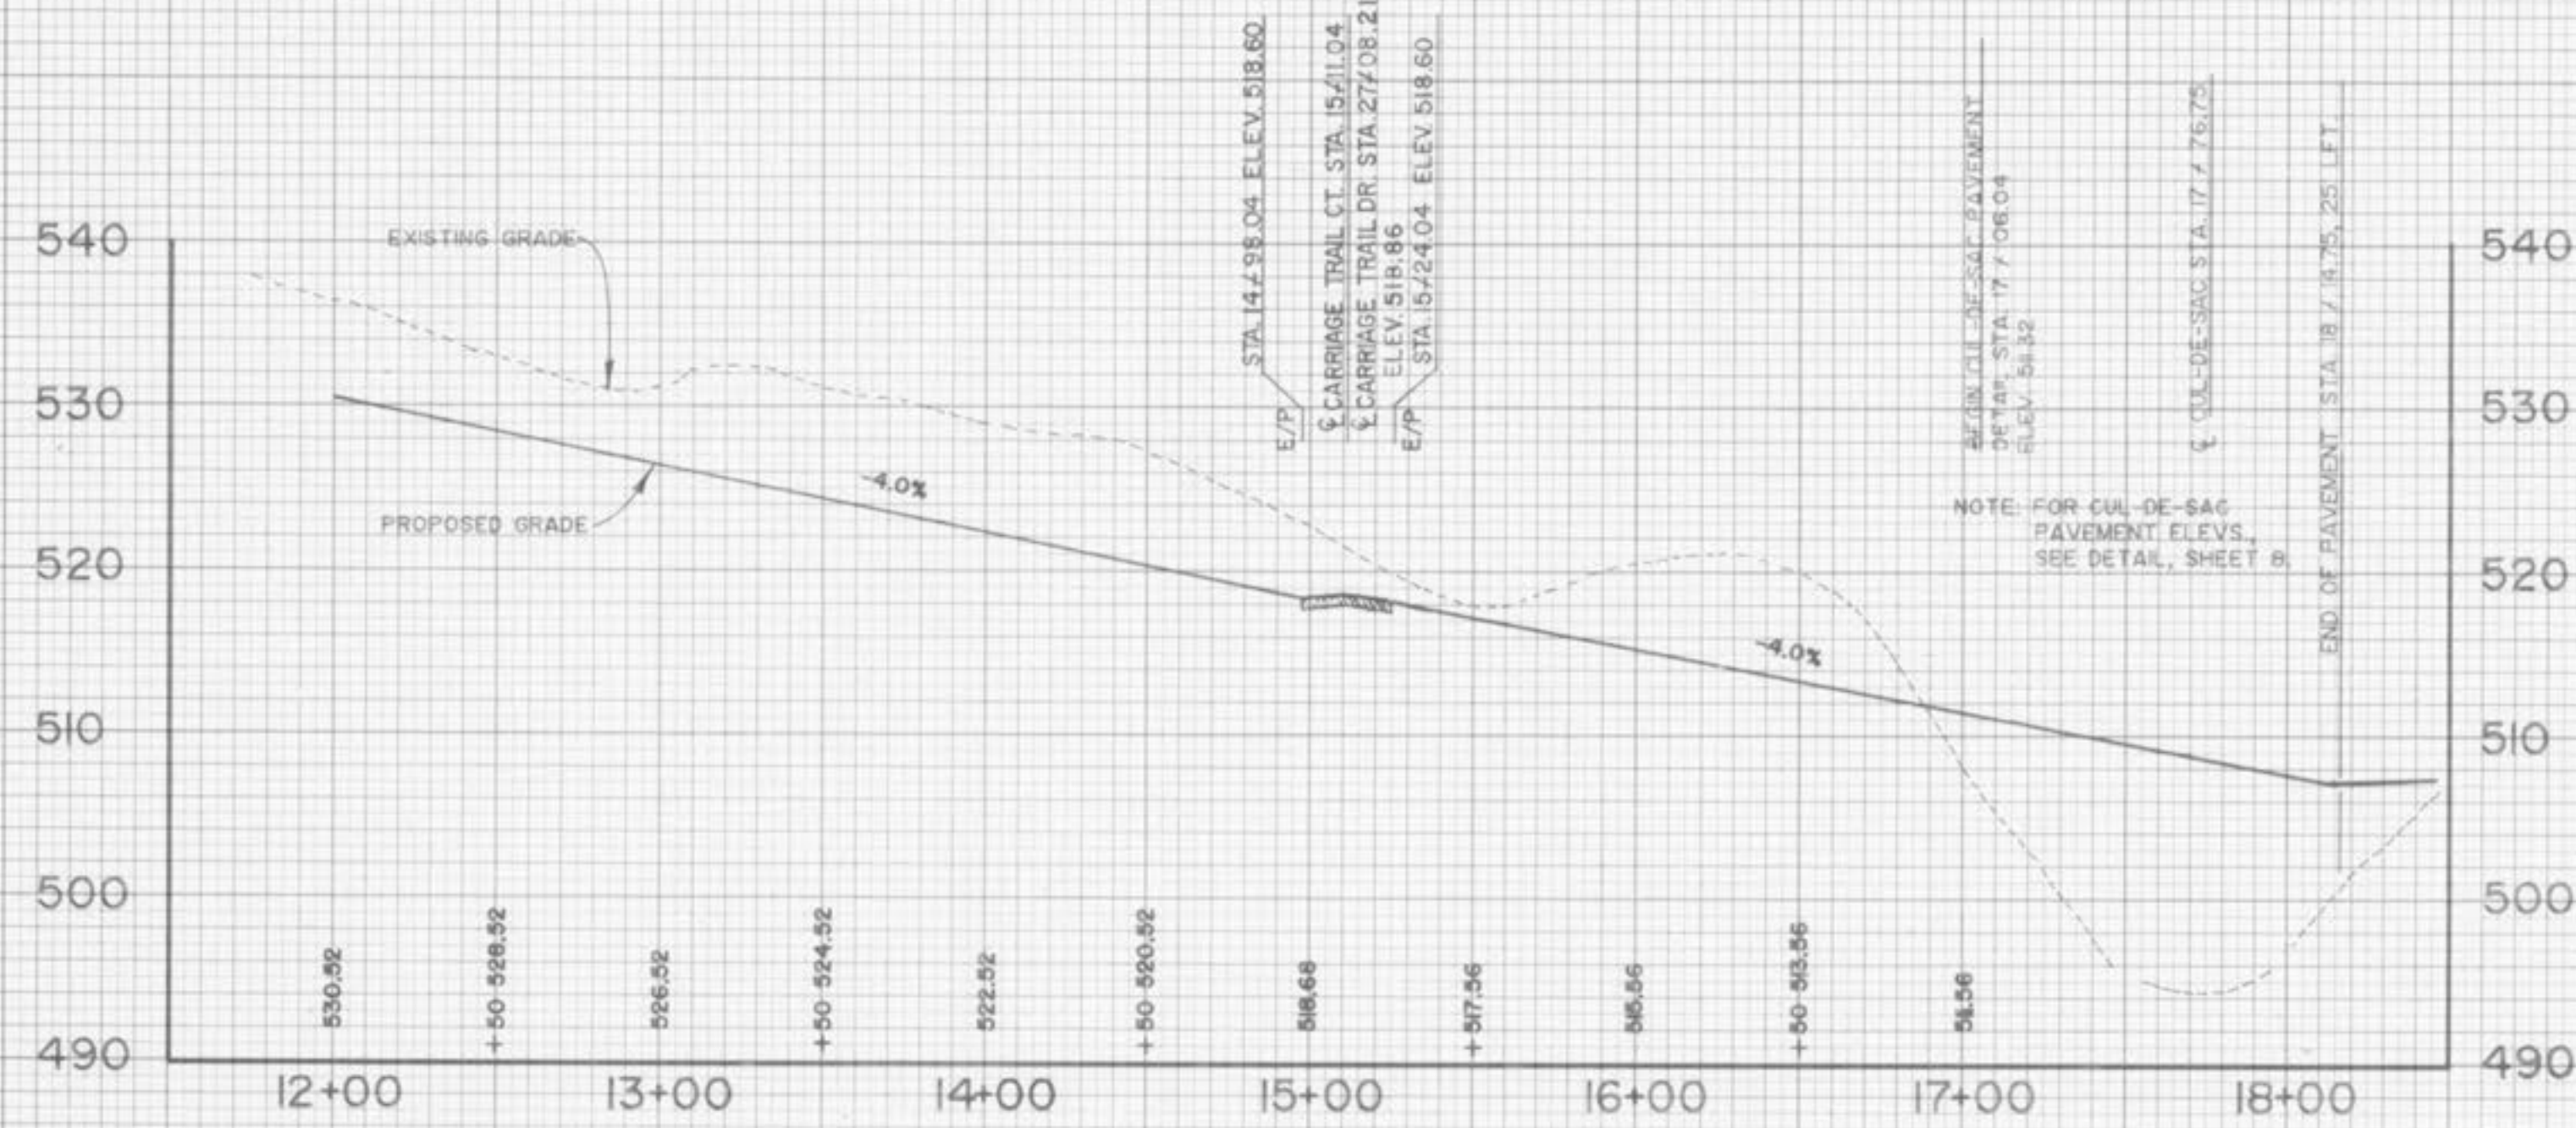


CARRIAGE HILLS SUBDIVISION - PHASE ONE STREET PROFILES

CARRIAGE TRAIL COURT

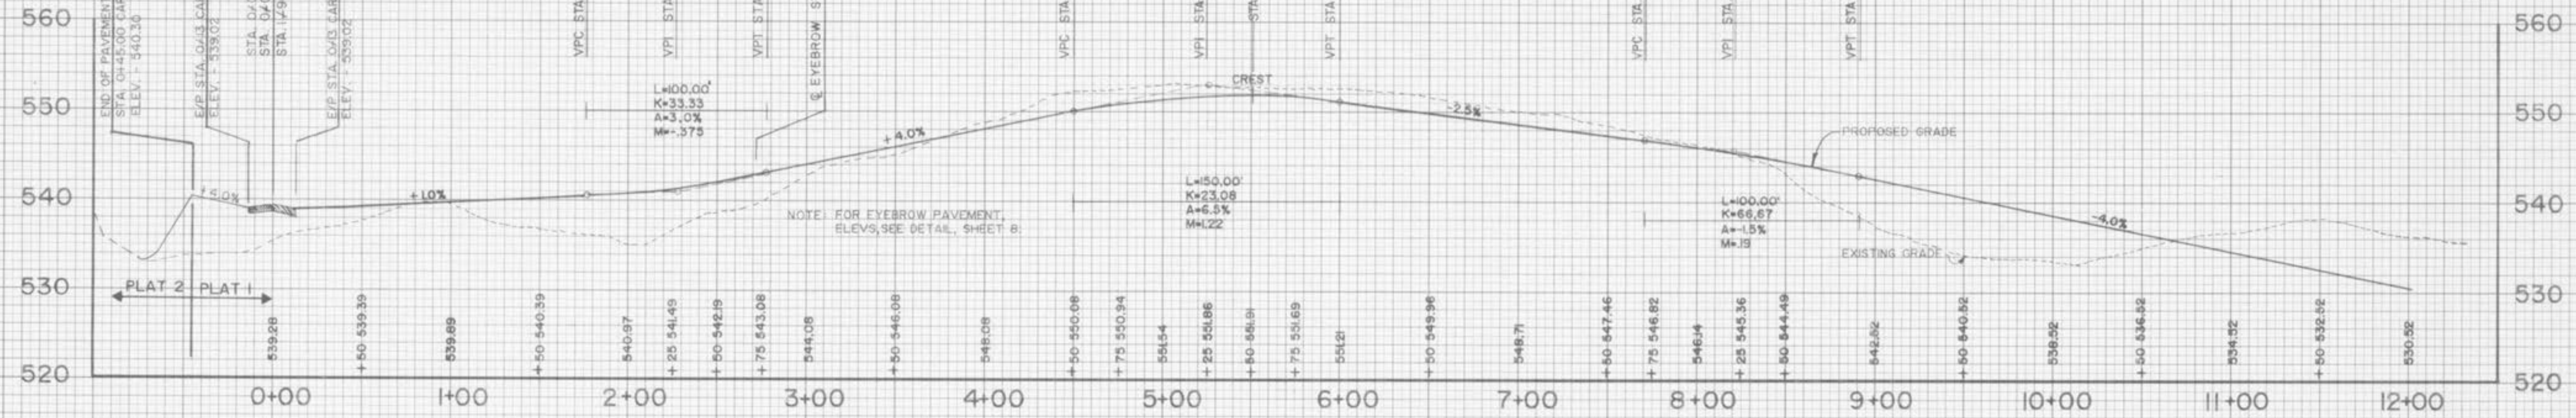

SCALE
HORZ. 1"=50'
VERT. 1"=10'

NOTE:
UNDERGROUND UTILITIES HAVE BEEN PLOTTED FROM AVAILABLE INFORMATION AND THEREFORE THEIR LOCATIONS MUST BE CONSIDERED APPROXIMATE ONLY. THE VERIFICATION OF LOCATION OF ALL UNDERGROUND UTILITIES, EITHER SHOWN OR NOT SHOWN ON THESE PLANS, IS THE RESPONSIBILITY OF THE CONTRACTOR.

REVISION DATE	9-10-87	DESCRIPTION	PER CITY OF O'FALLON COMMENTS DATED 9-4-87
 TERRA ASSOCIATES 1821 SHERMAN DRIVE ST. CHARLES, MISSOURI 63303 PHONE: (314) 724-2277 or 946-2886			
CLIENT	SPRING MEADOW PARTNERSHIP 1821 SHERMAN DRIVE - SUITE 2 ST. CHARLES, MO. 63303		
PROJECT DESCRIPTION	CARRIAGE TRAIL COURT		
JOB NO.	120485	SCALE	AS SHOWN
DATE	08/02/87	DRAWN BY	MM
SHEET NO.	11	24	