
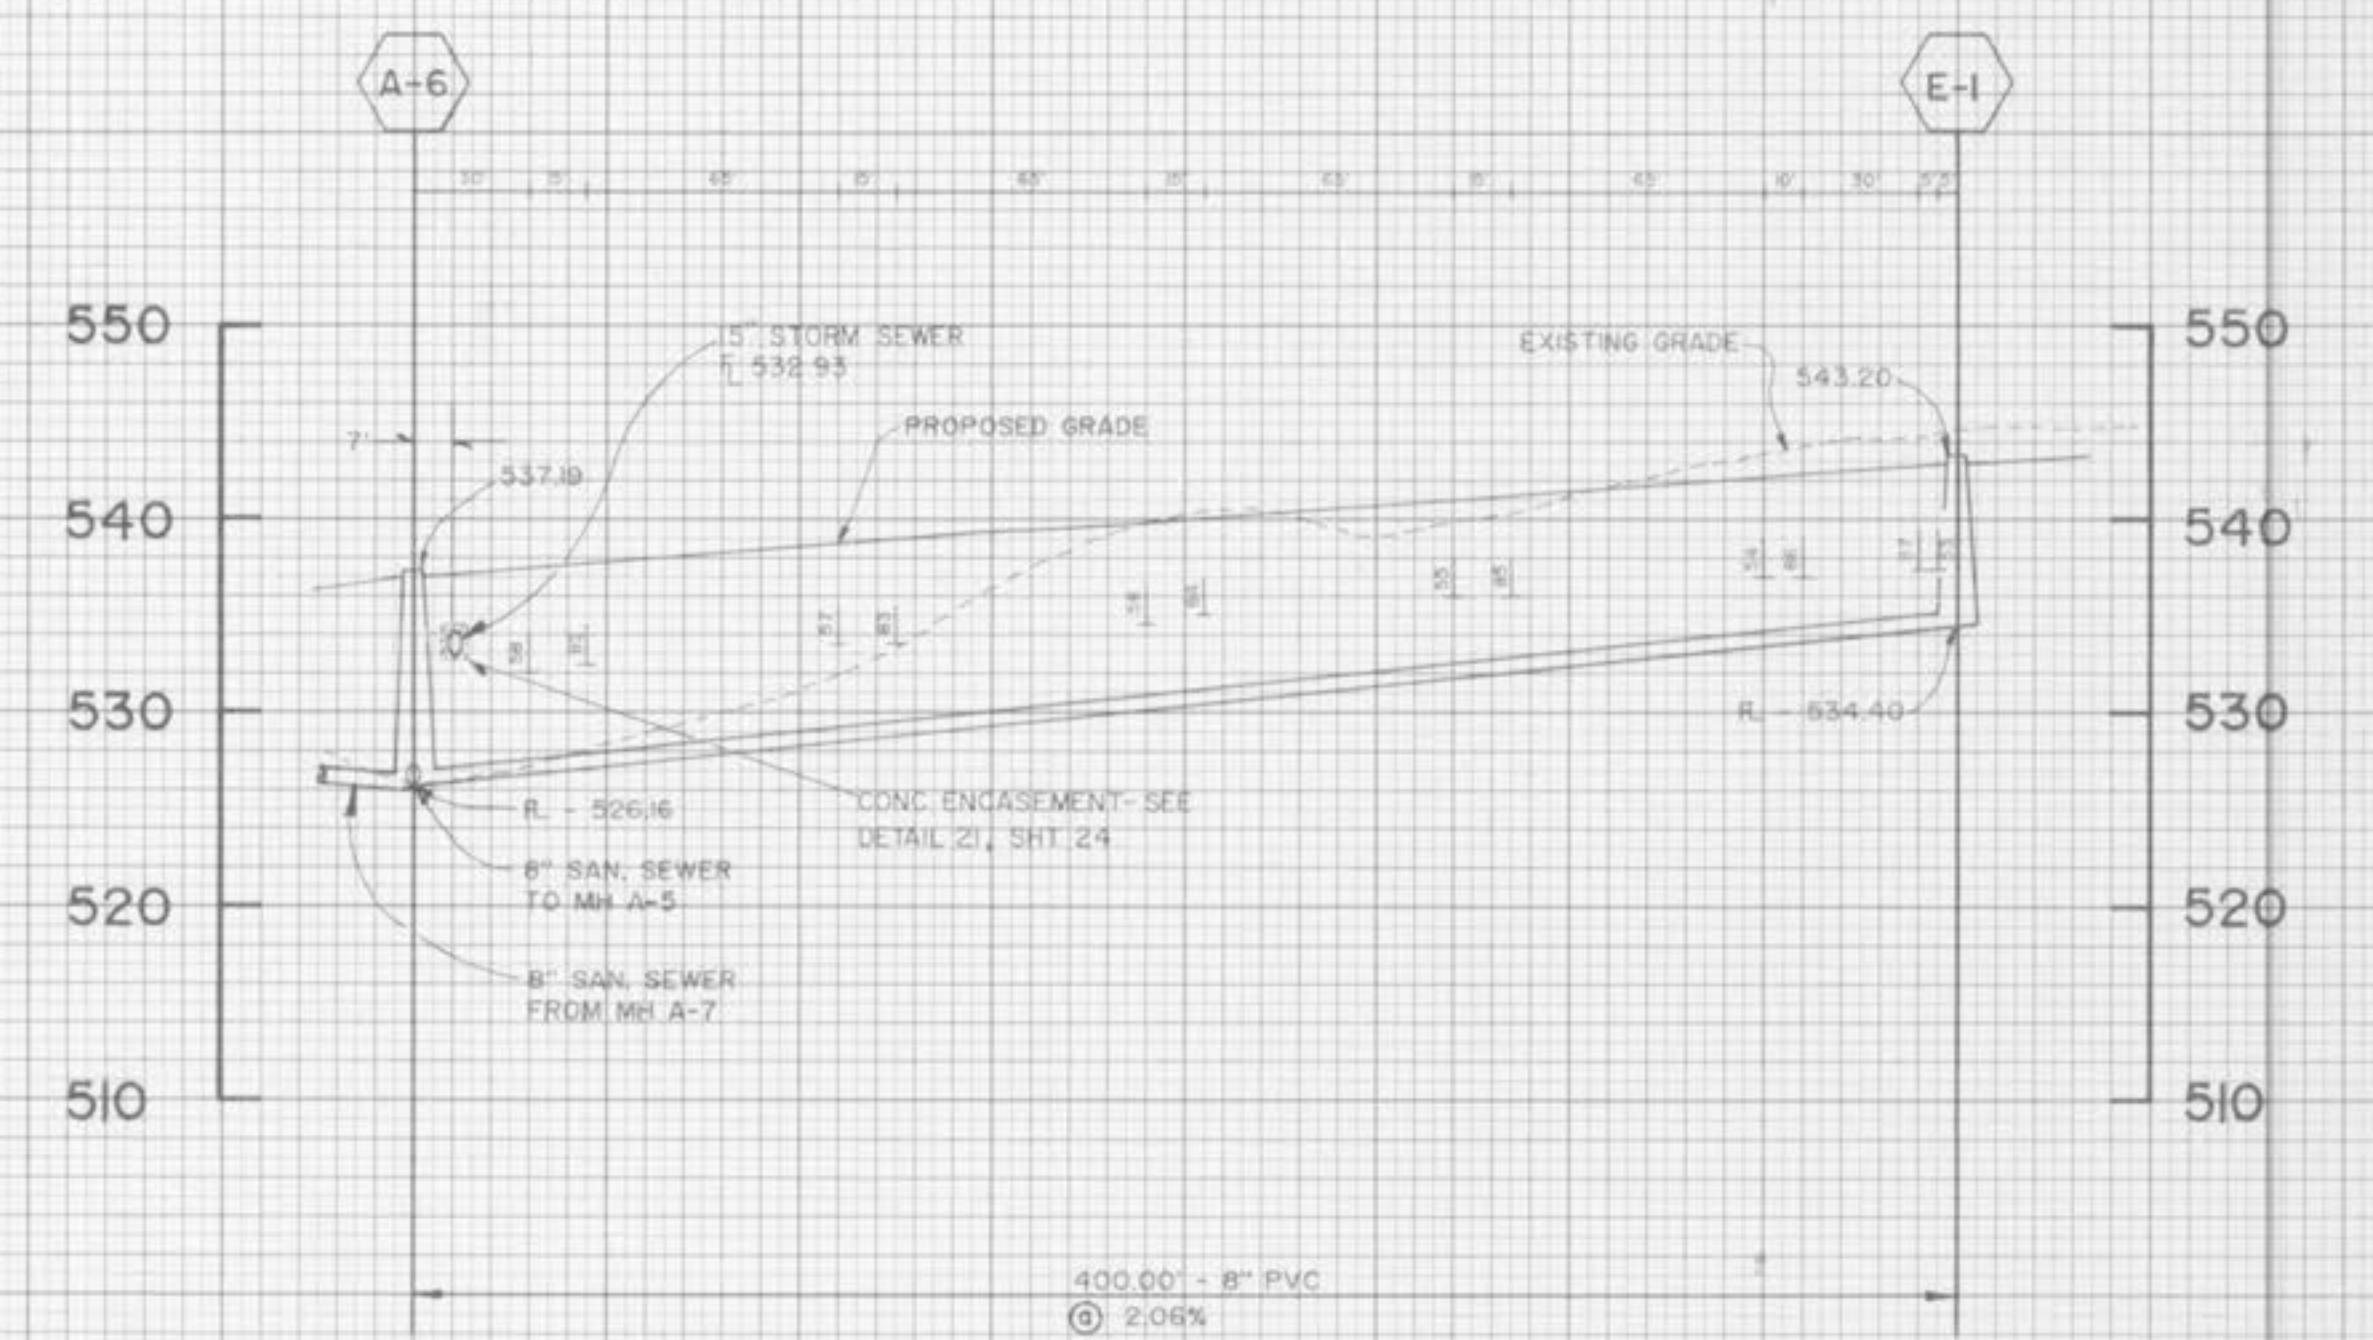
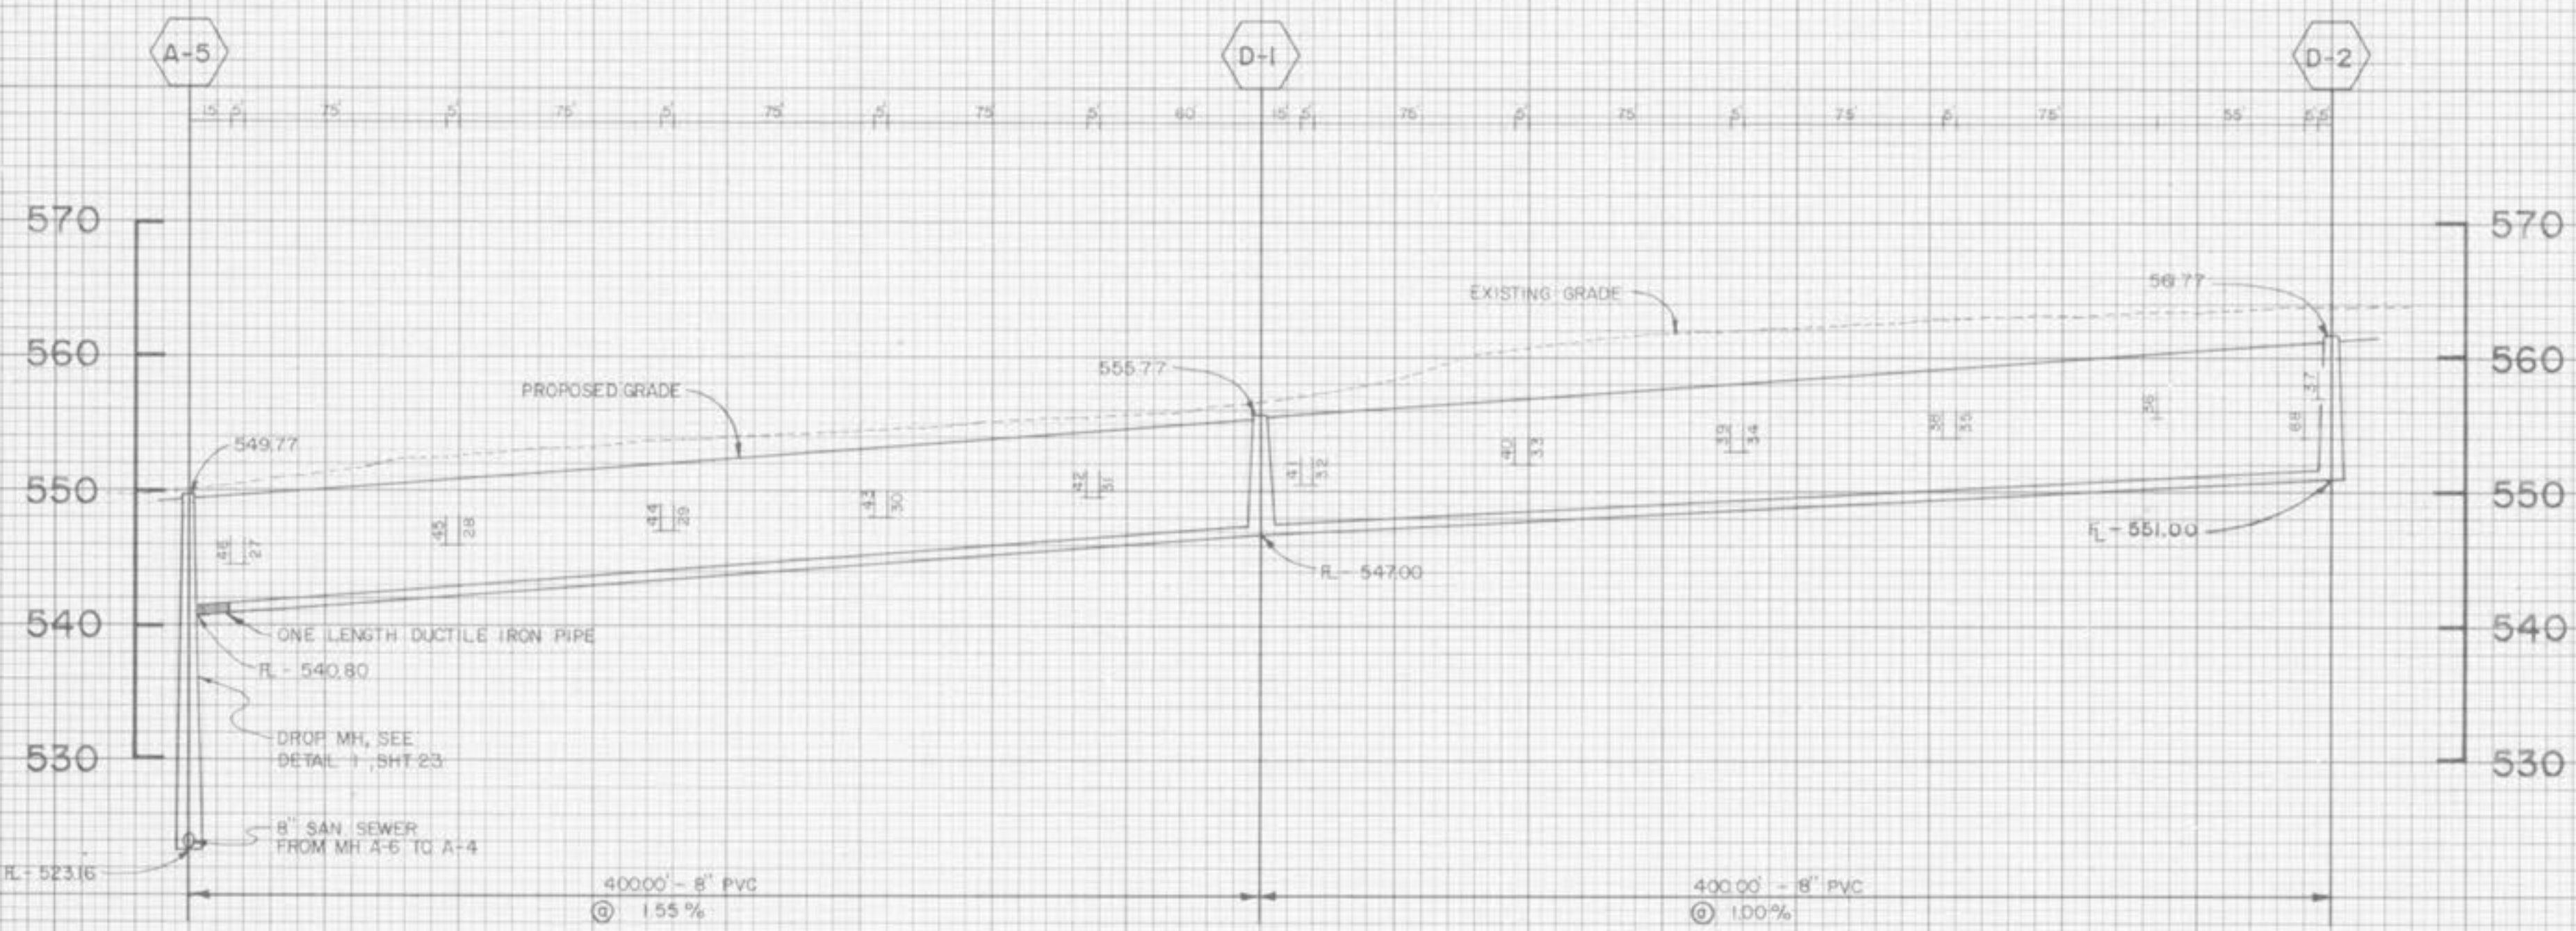


CARRIAGE HILLS SUBD.
PHASE ONE - SANITARY
SEWER PROFILES

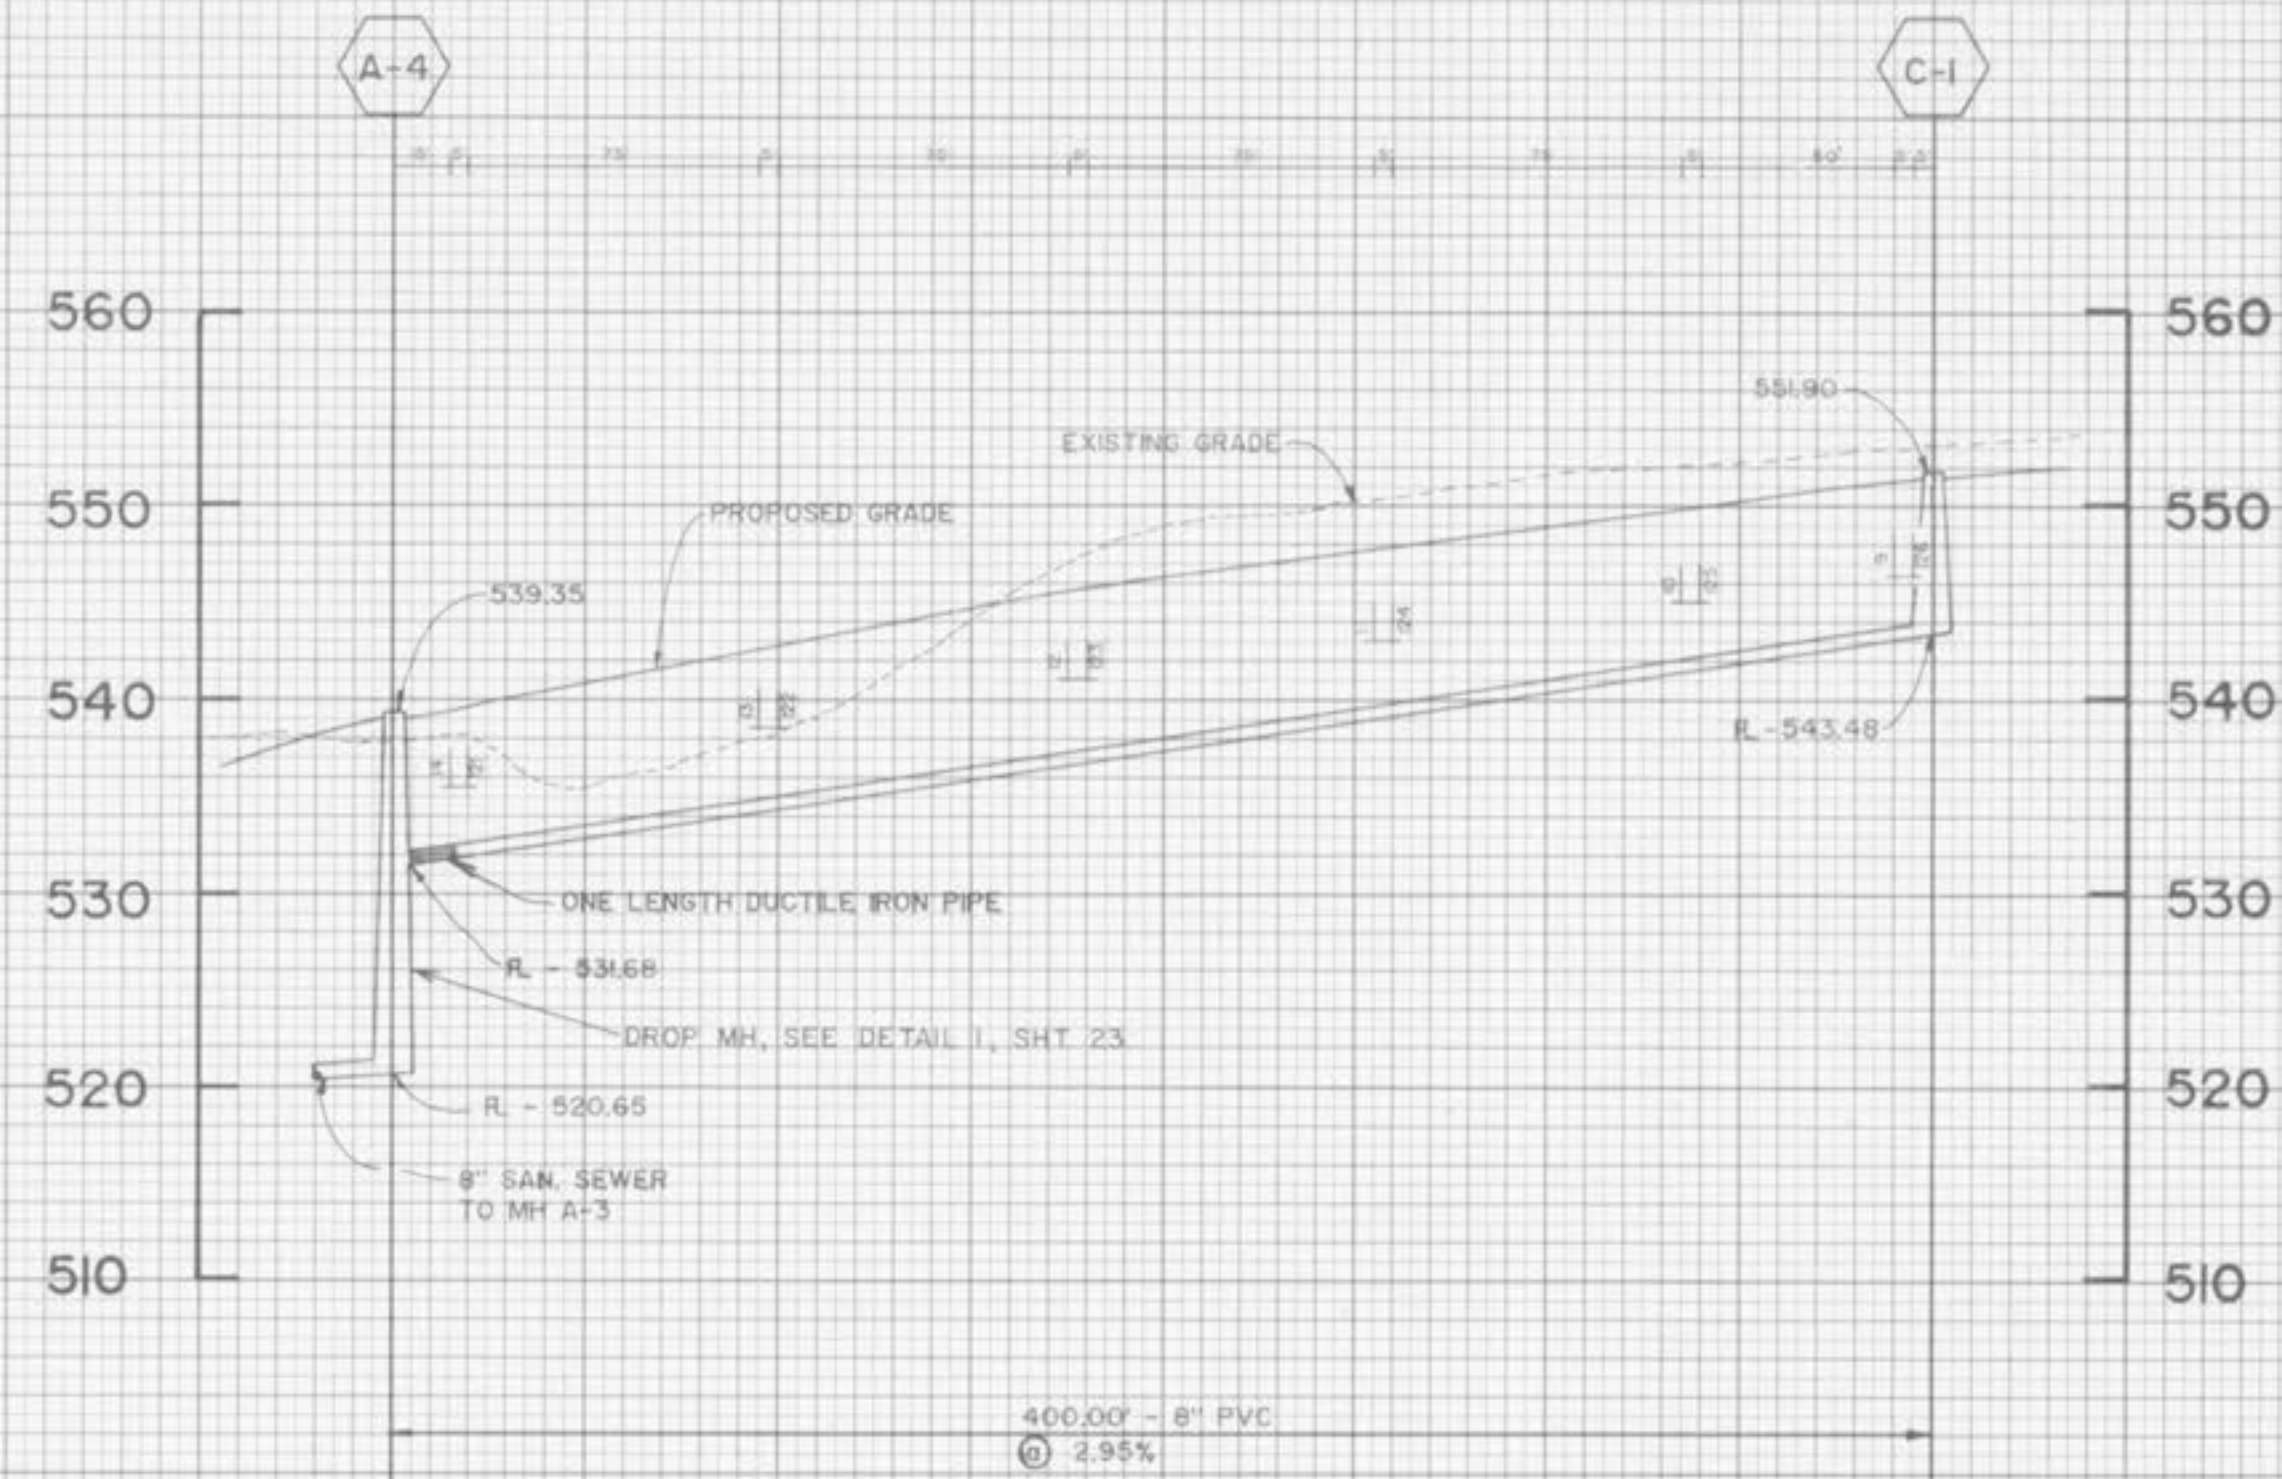

SCALE: VERTICAL - 1" = 10'-0"
HORIZONTAL - 1" = 50'-0"

NOTE:
UNDERGROUND UTILITIES HAVE BEEN PLOTTED FROM AVAILABLE INFORMATION AND THEREFORE THEIR LOCATIONS MUST BE CONSIDERED APPROXIMATE ONLY. THE VERIFICATION OF LOCATION OF ALL UNDERGROUND UTILITIES, EITHER SHOWN OR NOT SHOWN ON THESE PLANS, IS THE RESPONSIBILITY OF THE CONTRACTOR.

 TERRA ASSOCIATES 1821 SHERMAN DRIVE ST. CHARLES, MISSOURI 63303 PHONE (314) 724-2677 or 946-2886	120485
	AS SHOWN
	07/08/87
	SRM
SPRING MEADOW PARTNERSHIP 1821 SHERMAN DRIVE - SUITE 2 ST. CHARLES, MO. 63303	
16 24	