
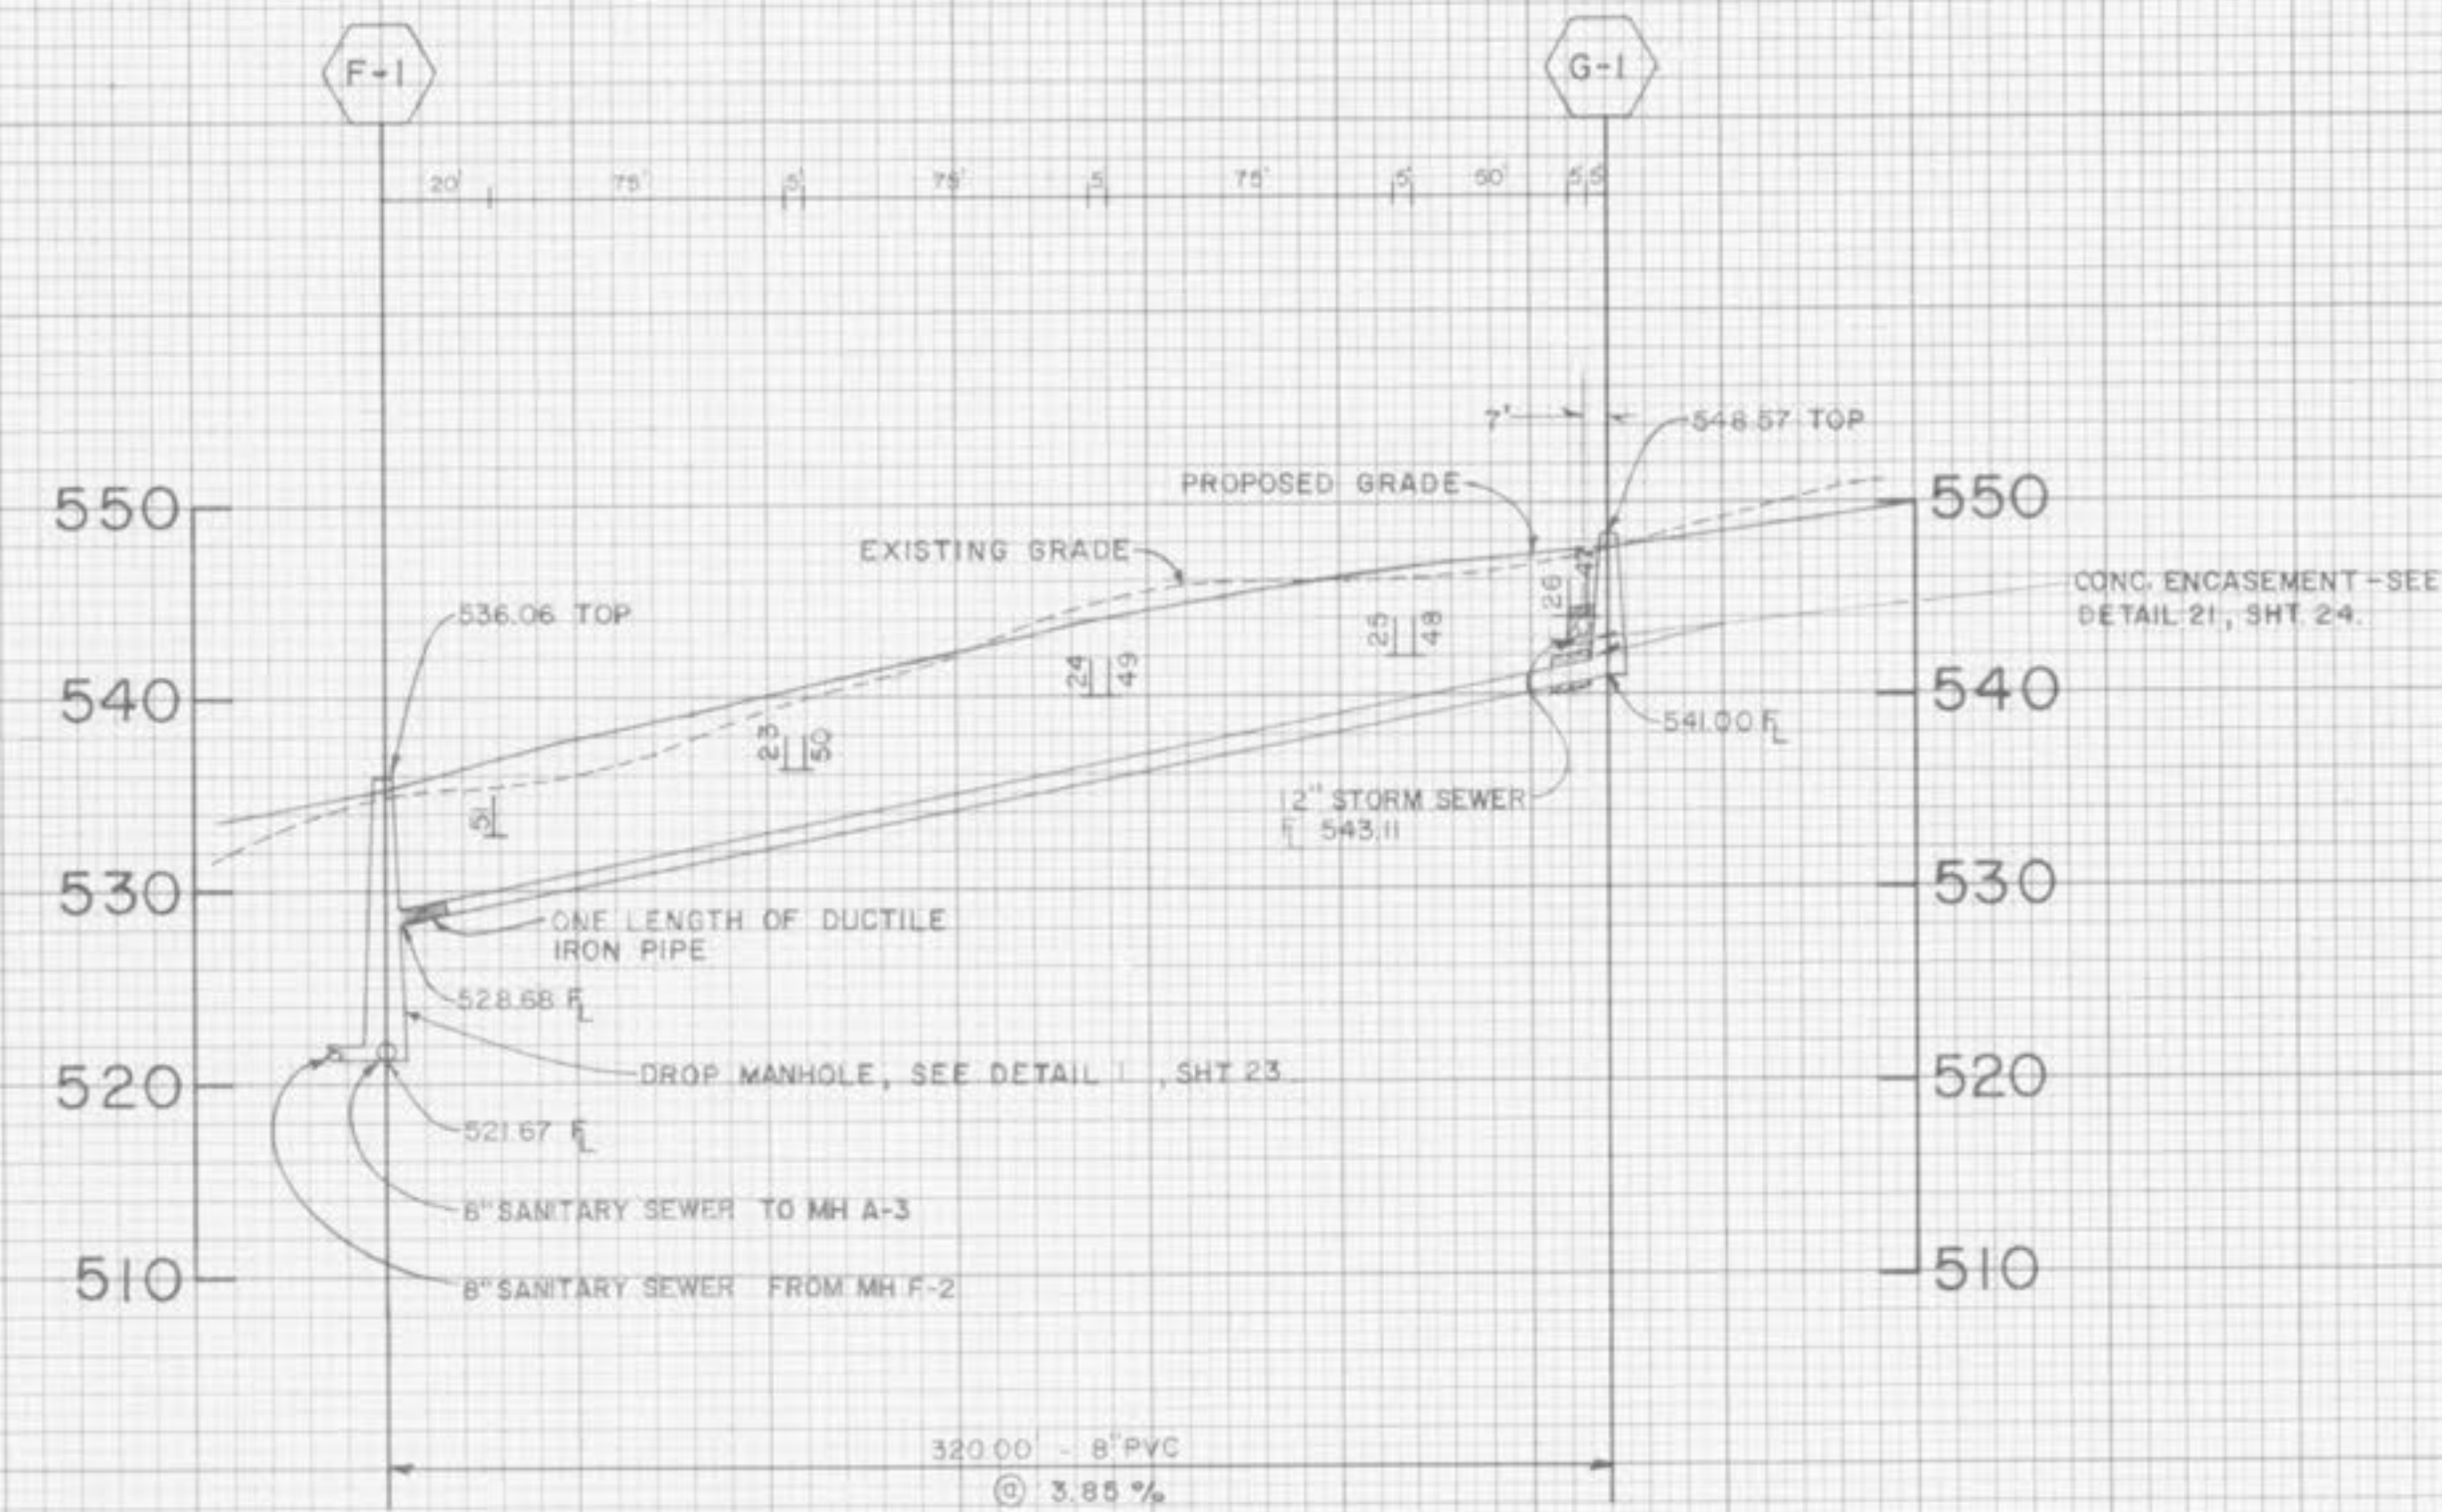


CARRIAGE HILLS SUBD.
PHASE ONE - SANITARY
SEWER PROFILES

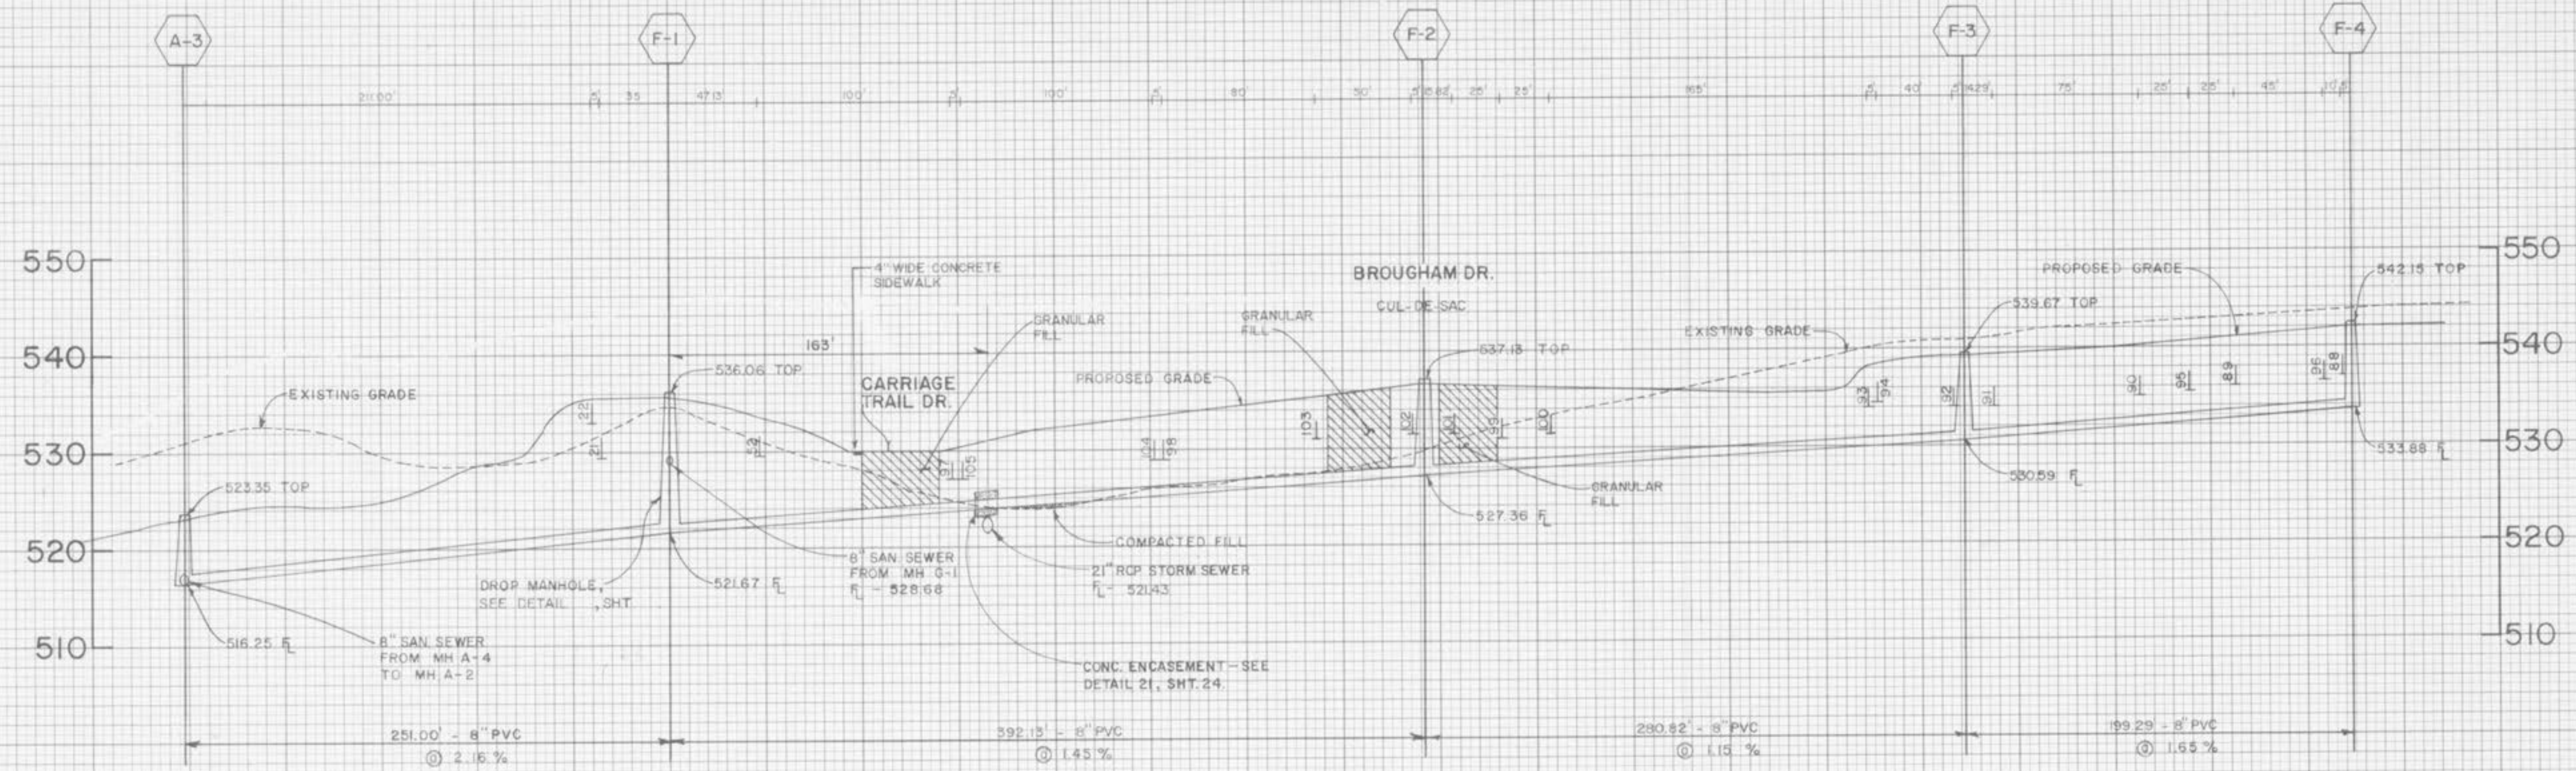

SCALE VERTICAL - 1" = 10'-0"
HORIZONTAL - 1" = 50'-0"

NOTE:
UNDERGROUND UTILITIES HAVE BEEN PLOTTED FROM AVAILABLE INFORMATION
AND THEREFORE THEIR LOCATIONS MUST BE CONSIDERED APPROXIMATE ONLY.
THE VERIFICATION OF LOCATION OF ALL UNDERGROUND UTILITIES, EITHER
SHOWN OR NOT SHOWN ON THESE PLANS, IS THE RESPONSIBILITY OF THE
CONTRACTOR.

REVISION DATE	08/11/87	PER DUCKETT CREEK SEWER DISTRICT COMMENTS DATED 08/11/87
TERRA ASSOCIATES 1821 SHERMAN DRIVE ST. CHARLES, MISSOURI 63303 PHONE (314) 724-2277 or 946-2686		120485 AS SHOWN 07/07/87 MWM
PROJECT DESCRIPTION SPRING MEADOW PARTNERSHIP 1821 SHERMAN DRIVE - SUITE 2 ST. CHARLES, MO. 63303		17 24