

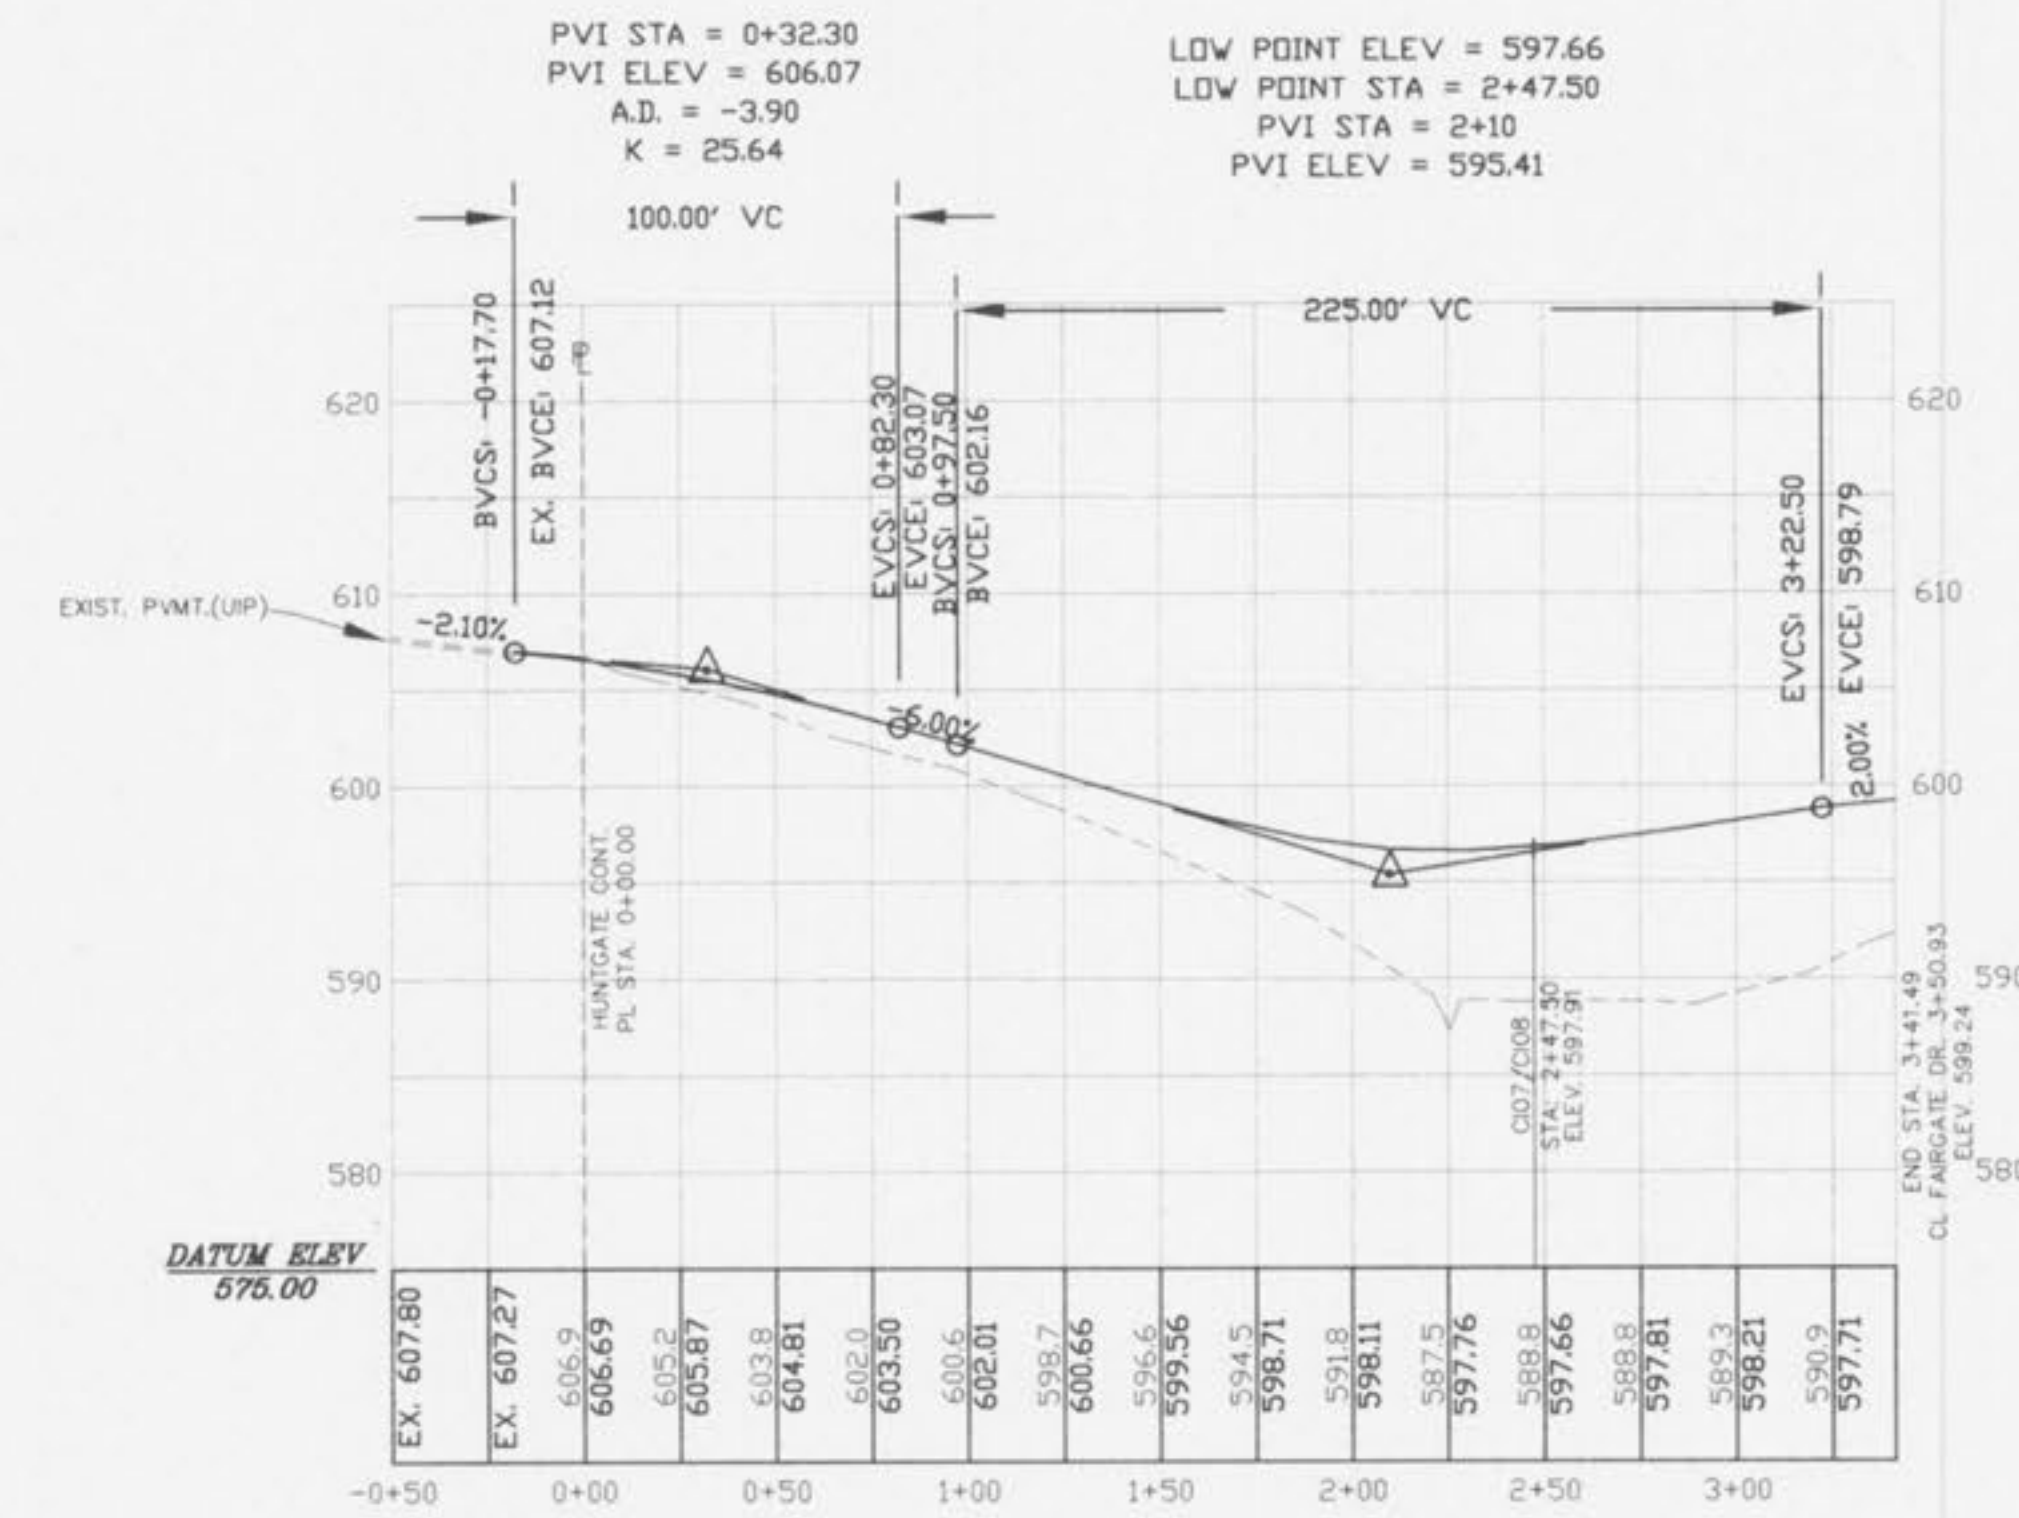
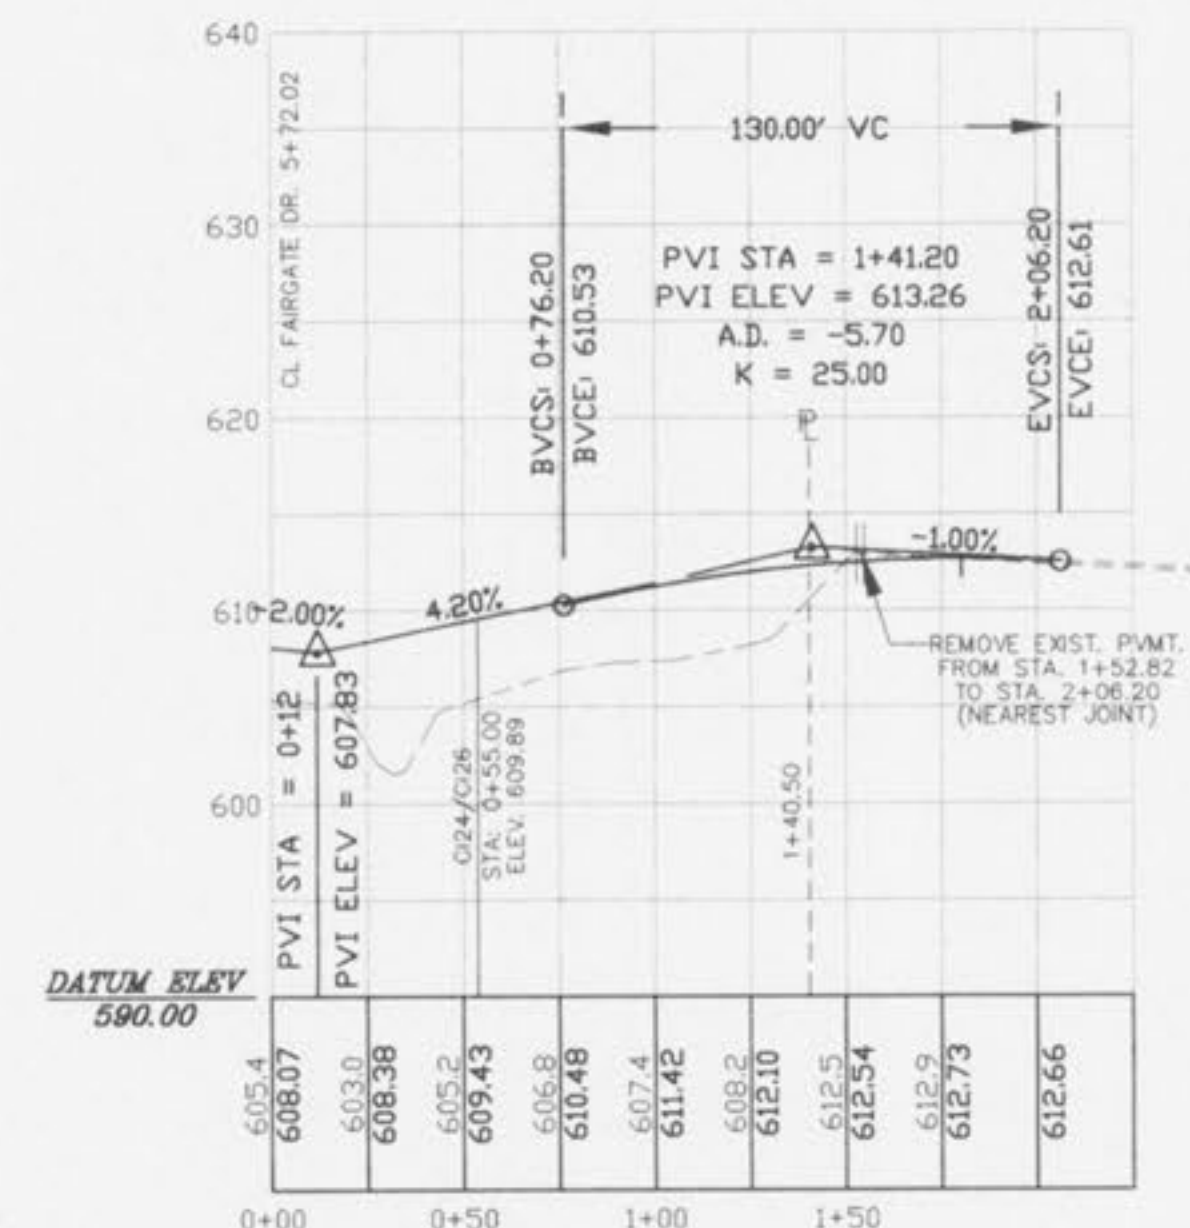


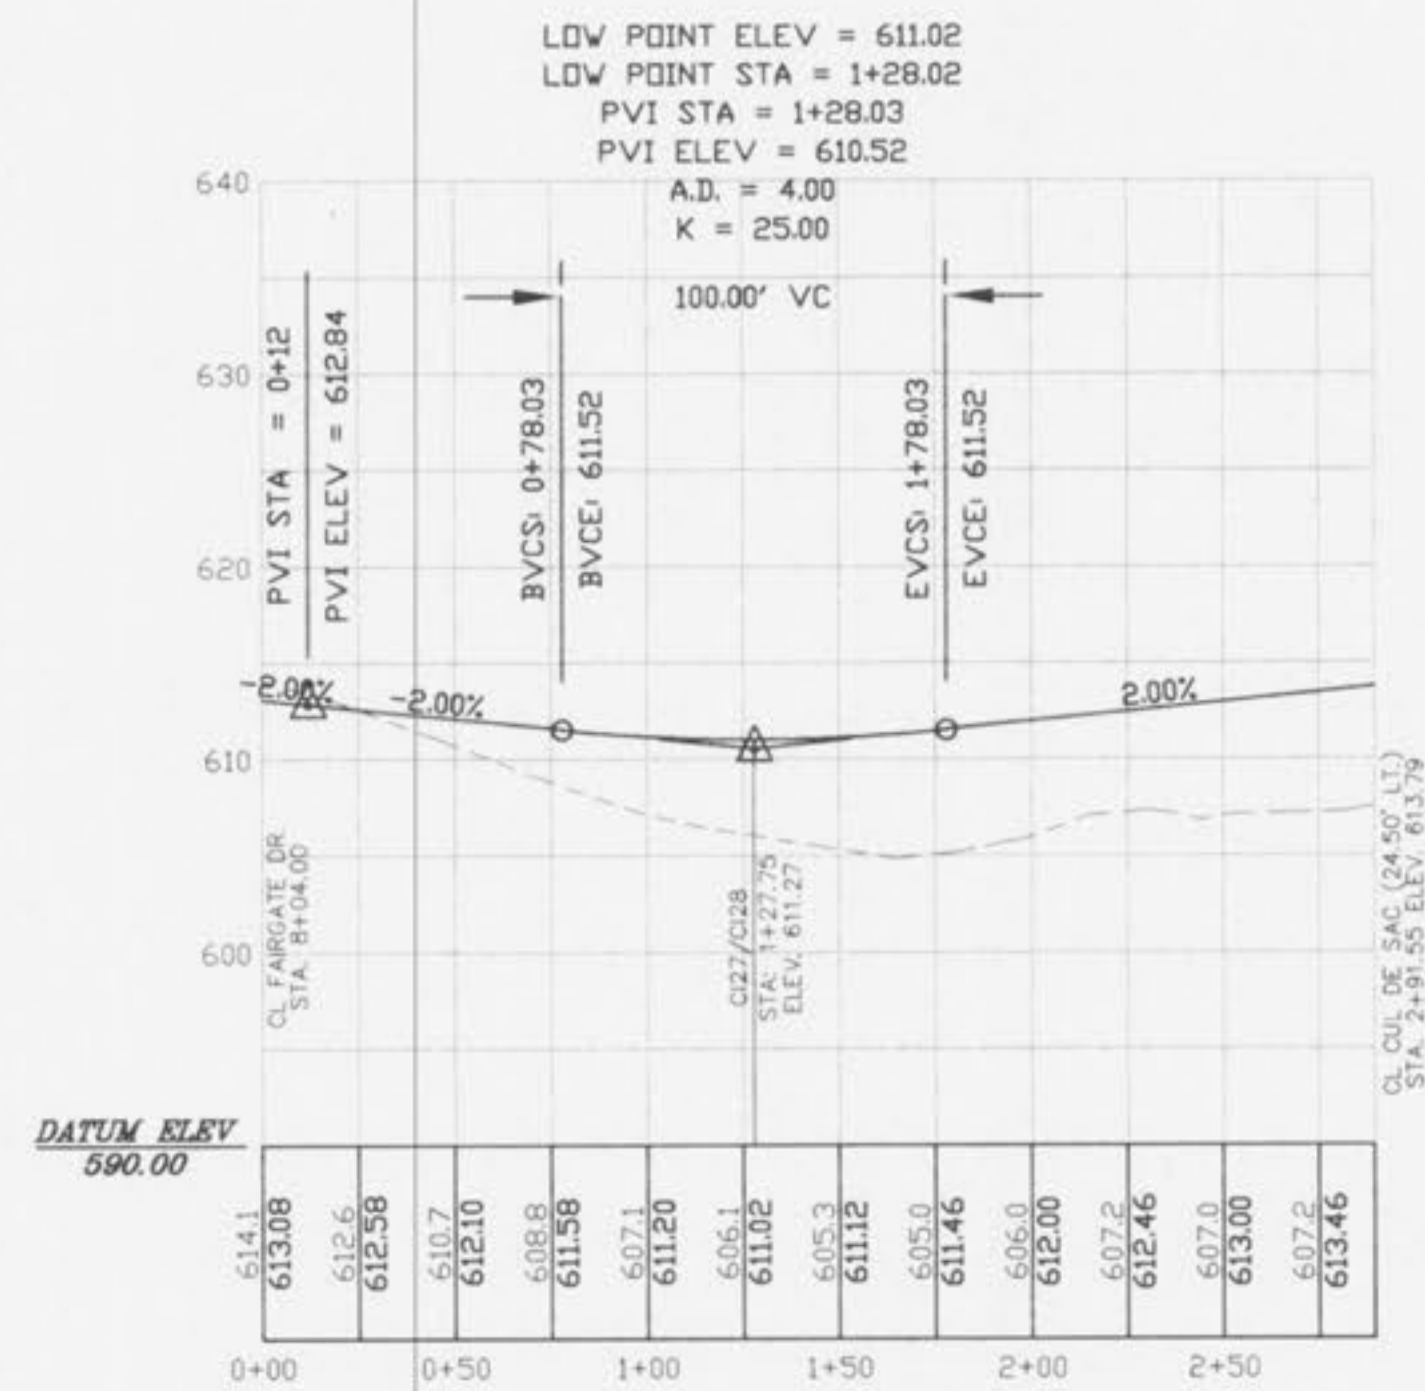

ARBORGATE DR.

ERIN DR.

(cont.) HUNTGATE DR.

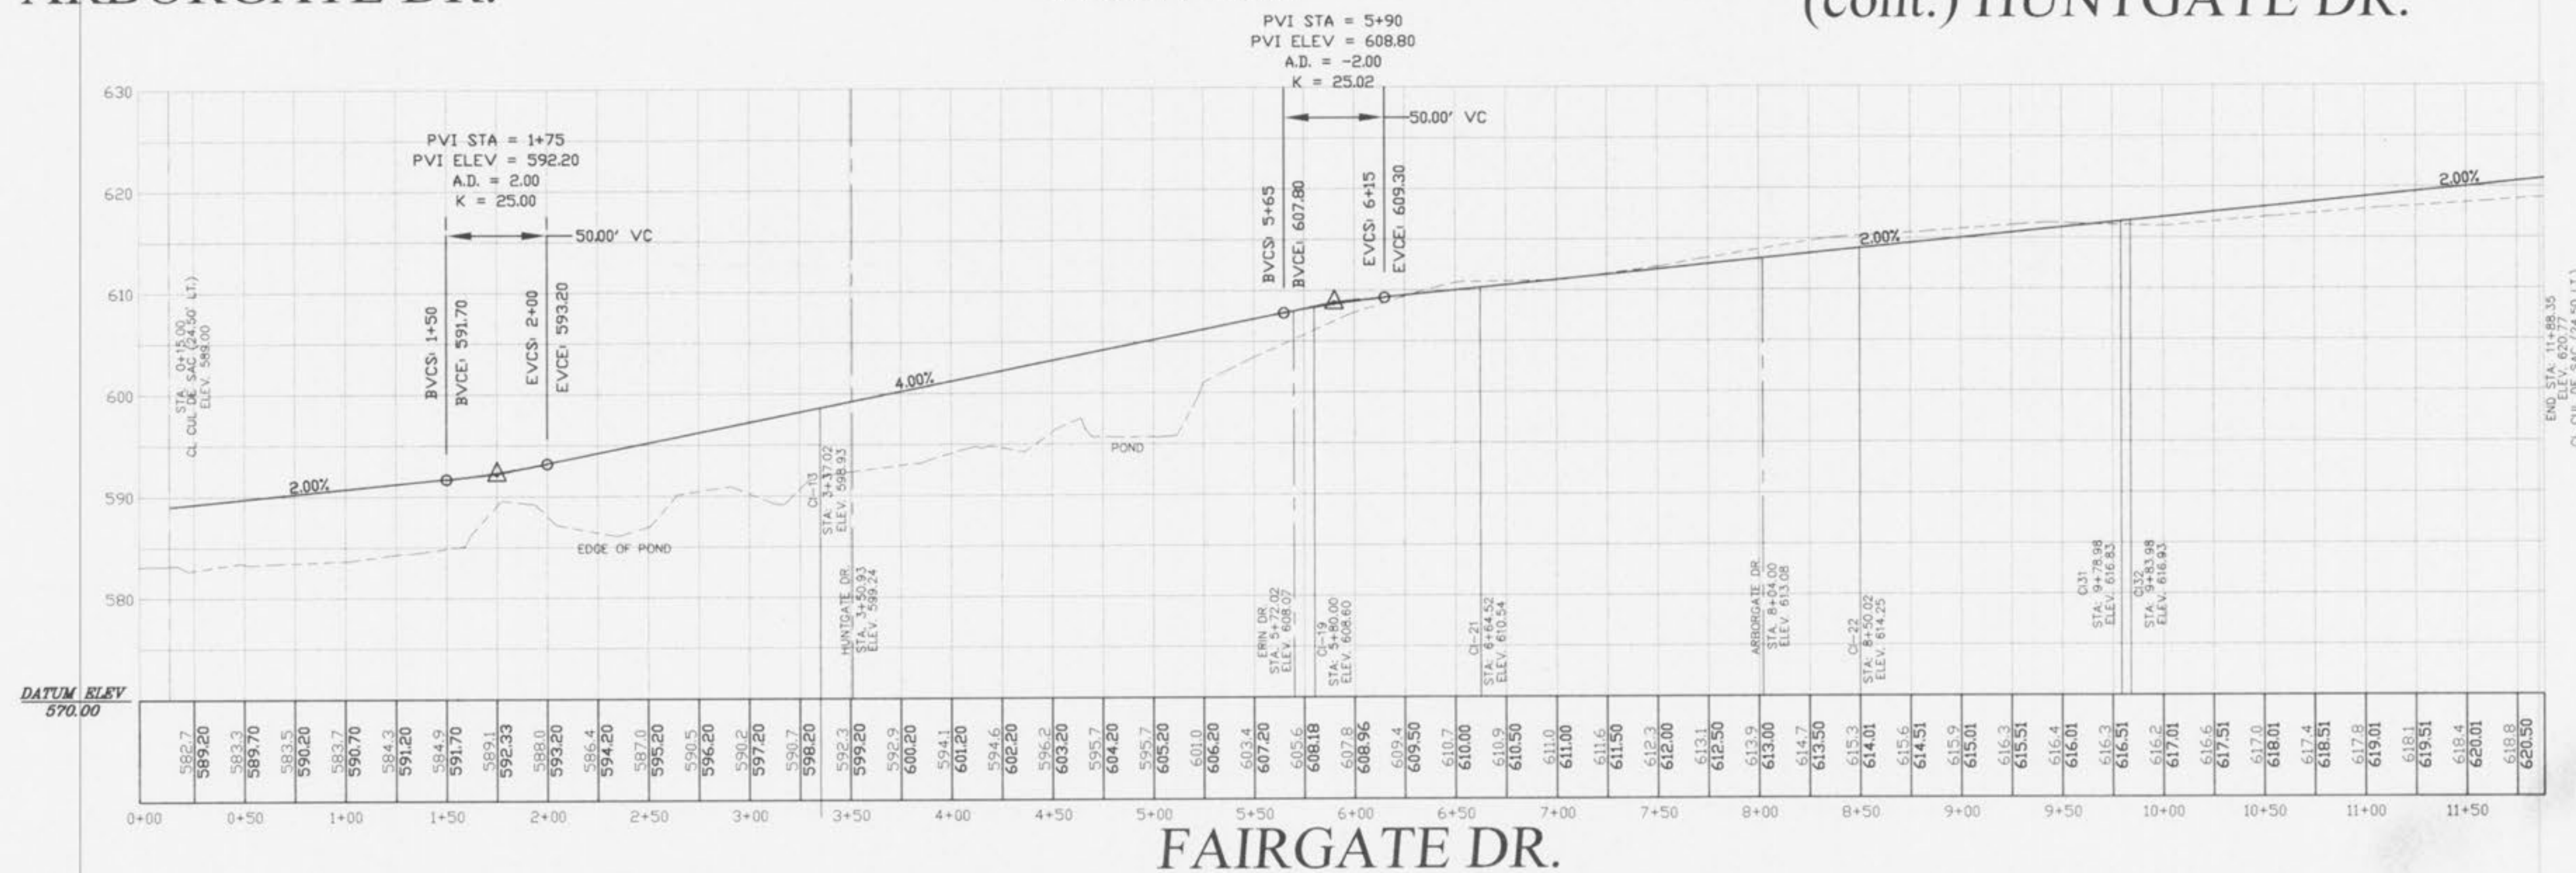

FAIRGATE DR.

PICKETT RAY & SILVER

333 Mid Rivers Mall Drive
 St. Peters, MO 63376
 Phone (636) 397-1211
 Fax (636) 397-1104

CIVIL ENGINEERS
 PLANNERS
 LAND SURVEYORS

WHITEGATE VILLAS
 ADDITION
 STREET PROFILES

230 FOX HILL ROAD
 ST. CHARLES, MO 63041
 (636) 940-0000

Prepared For:
 SUMMIT POINTE L.C.

REVISIONS	NO.	DATE	PER CITY OF FALLON
1	09-06-02	PER CITY OF FALLON	
2	09-23-02	PER CITY OF FALLON	

ENGINEERS AUTHENTICATION
 The responsibility for professional engineering liability on this project is hereby limited to the set of plans authenticated by the seal, signature, and date hereunder attached. Responsibility is disclaimed for all other engineering plans involved in this project and specifically excludes revisions after this date unless reauthenticated.

PICKETT, RAY & SILVER, INC.
 HAROLD J. BARTCH
 REGISTERED PROFESSIONAL ENGINEER
 NUMBER E-17751

DRAWN	ABK	DATE	06/20/02
CHECKED	DWD	DATE	06-20-02
PROJECT #	02041.SUPD.01R		
TASK #	2	FIELD BOOK	X

WHITEGATE VILLAS
 STREET PROFILES
 SHEET 4 OF 22
 Copyright 2002 by Pickett, Ray & Silver, Inc.