






HEADWALL 3

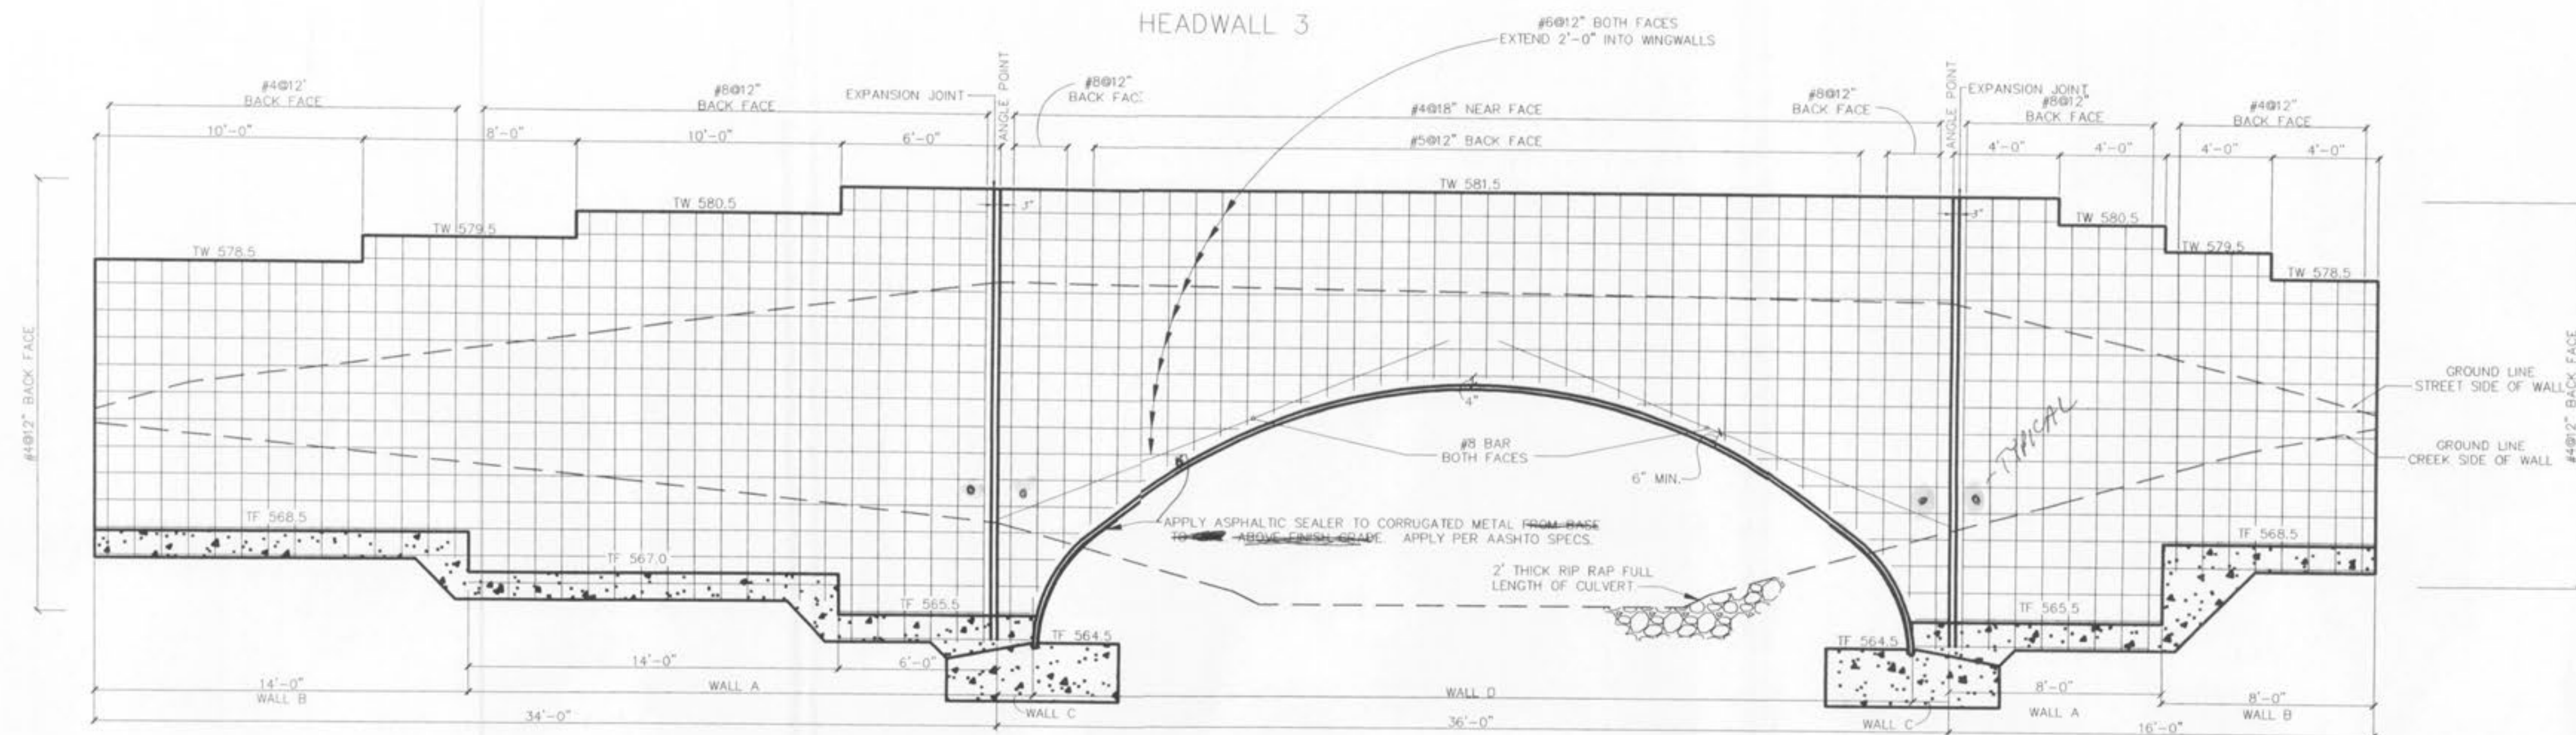


HEADWALL 4

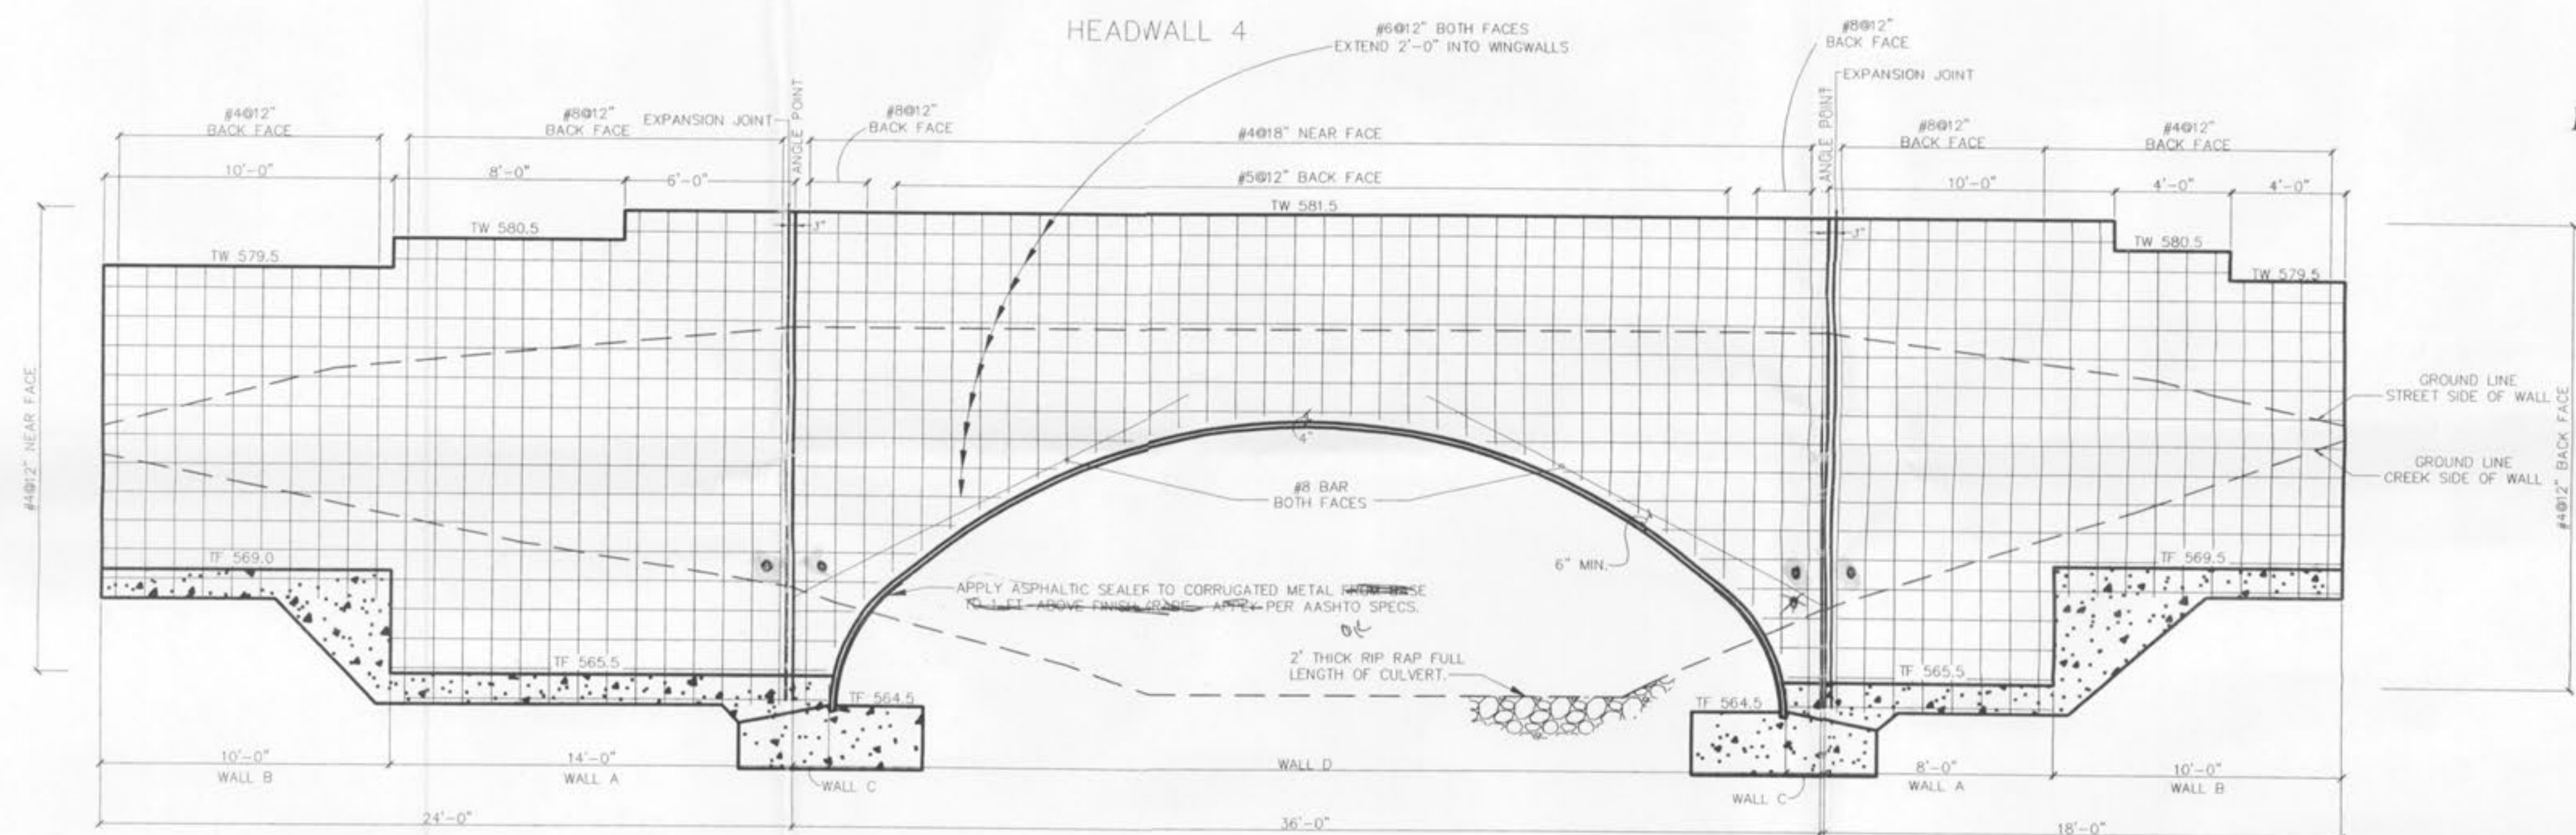

HEADWALL & DETAIL
SCALE: 1/4"=1'

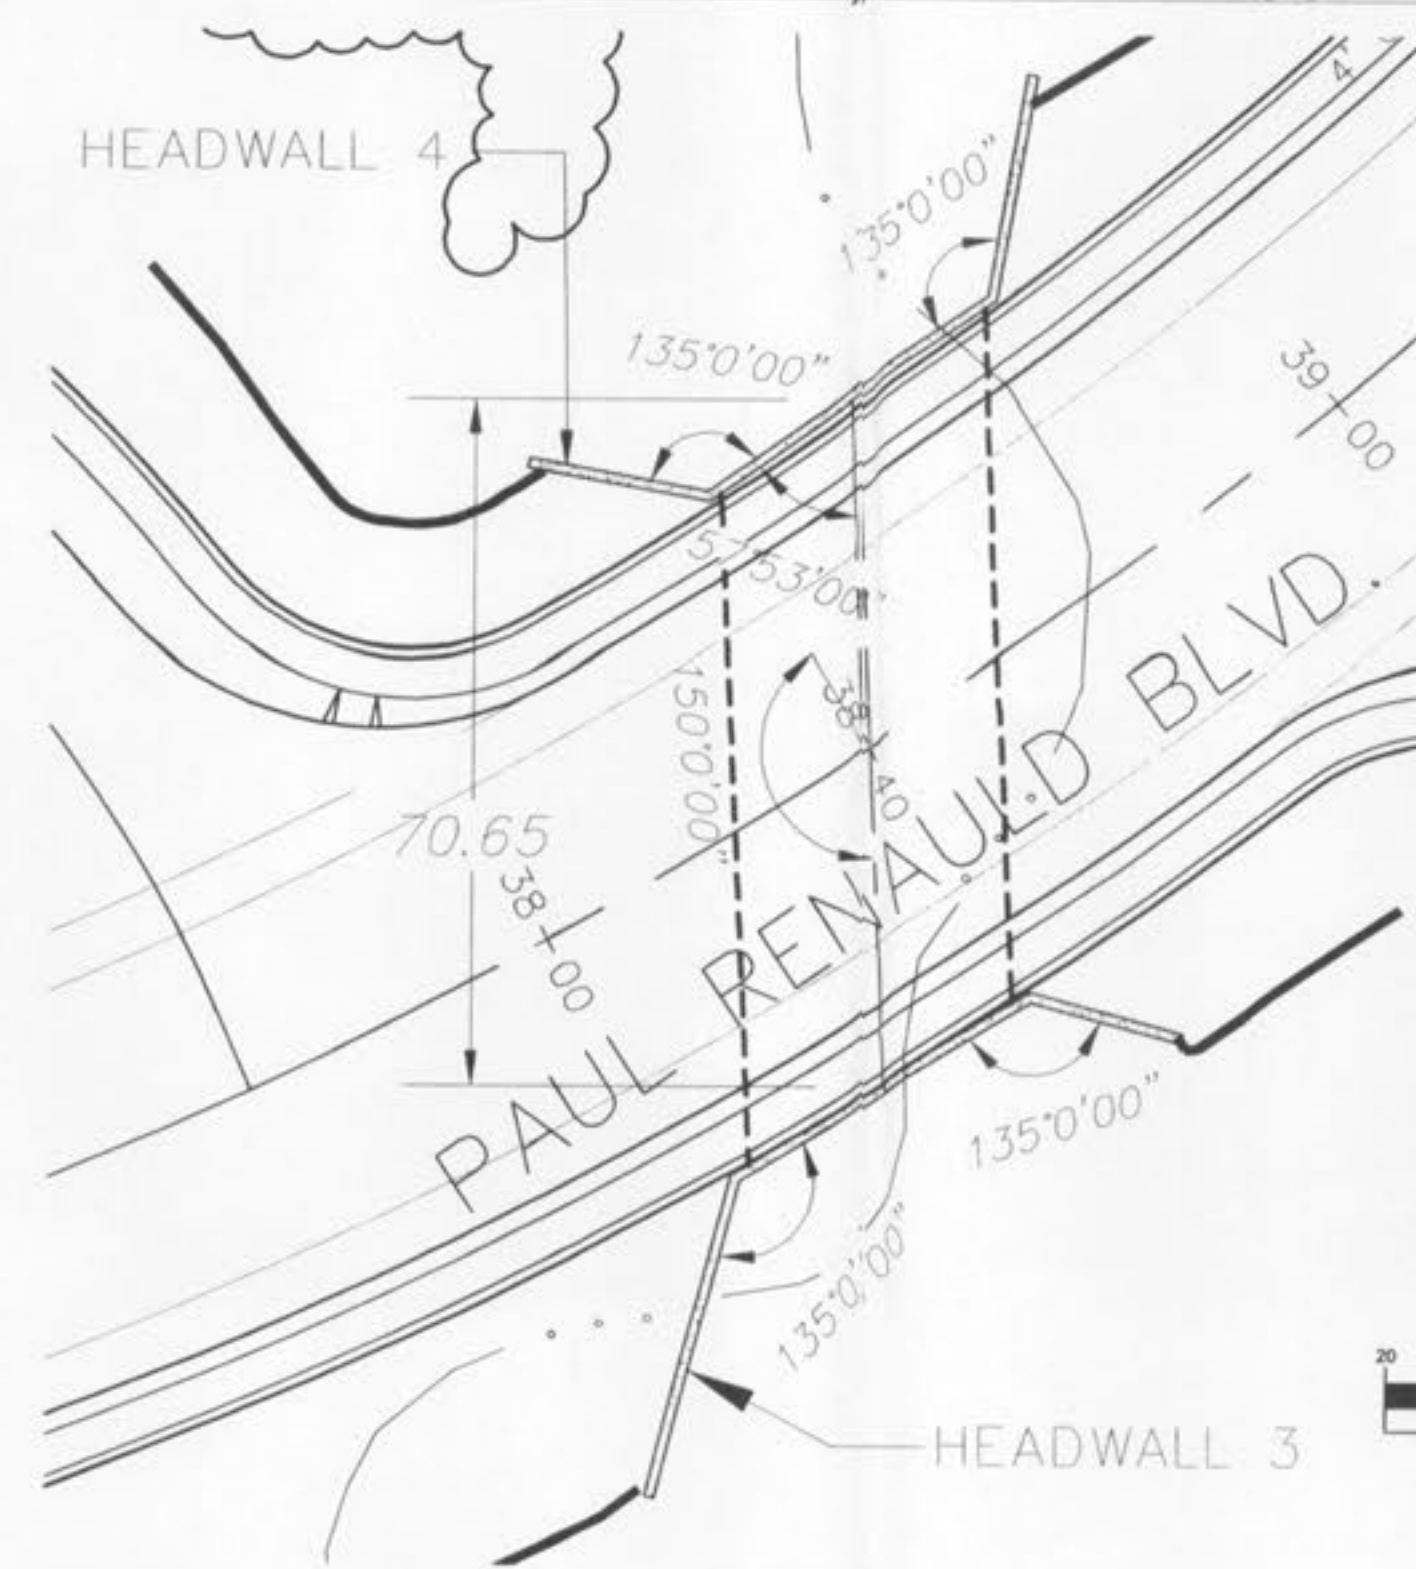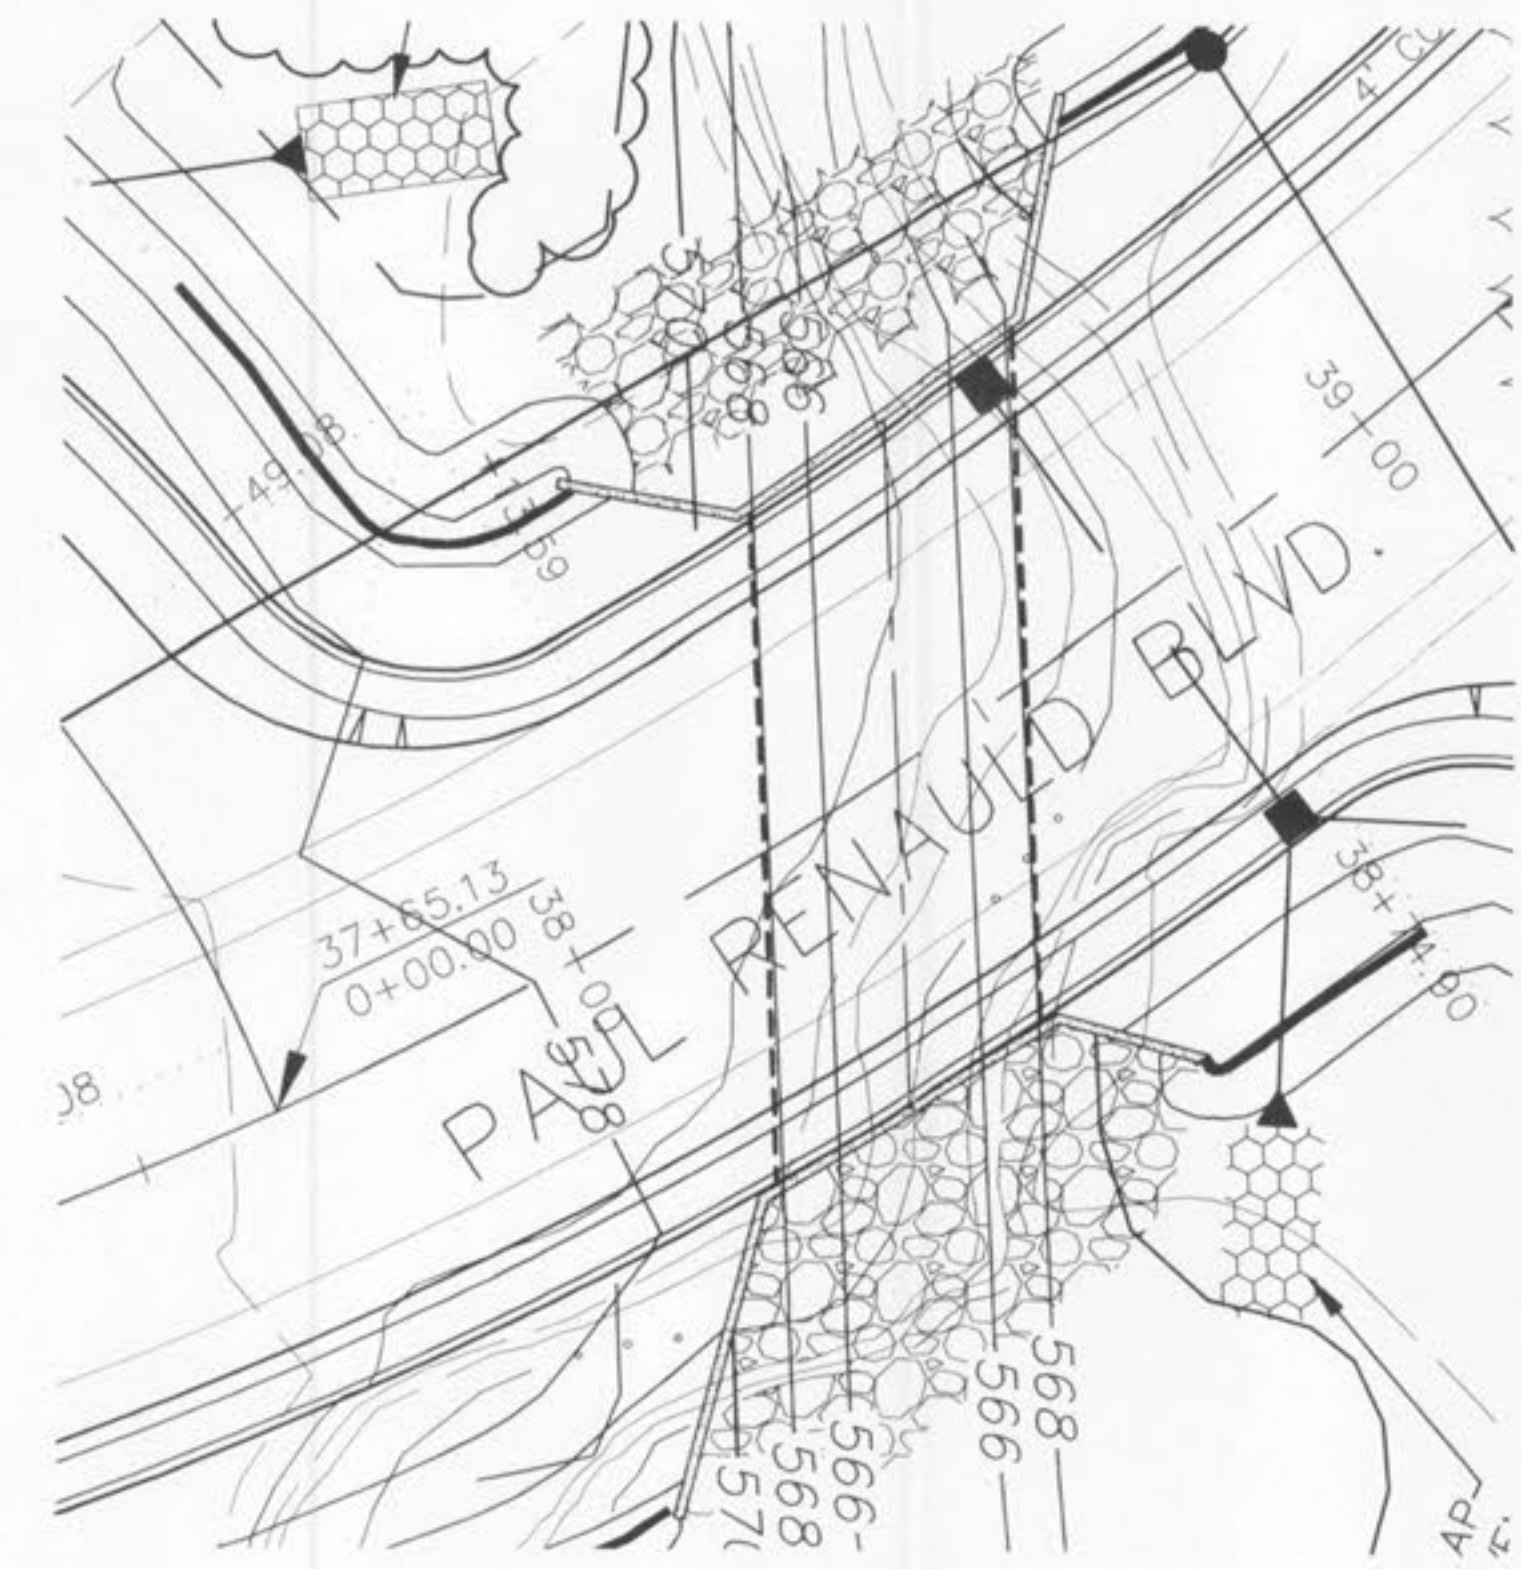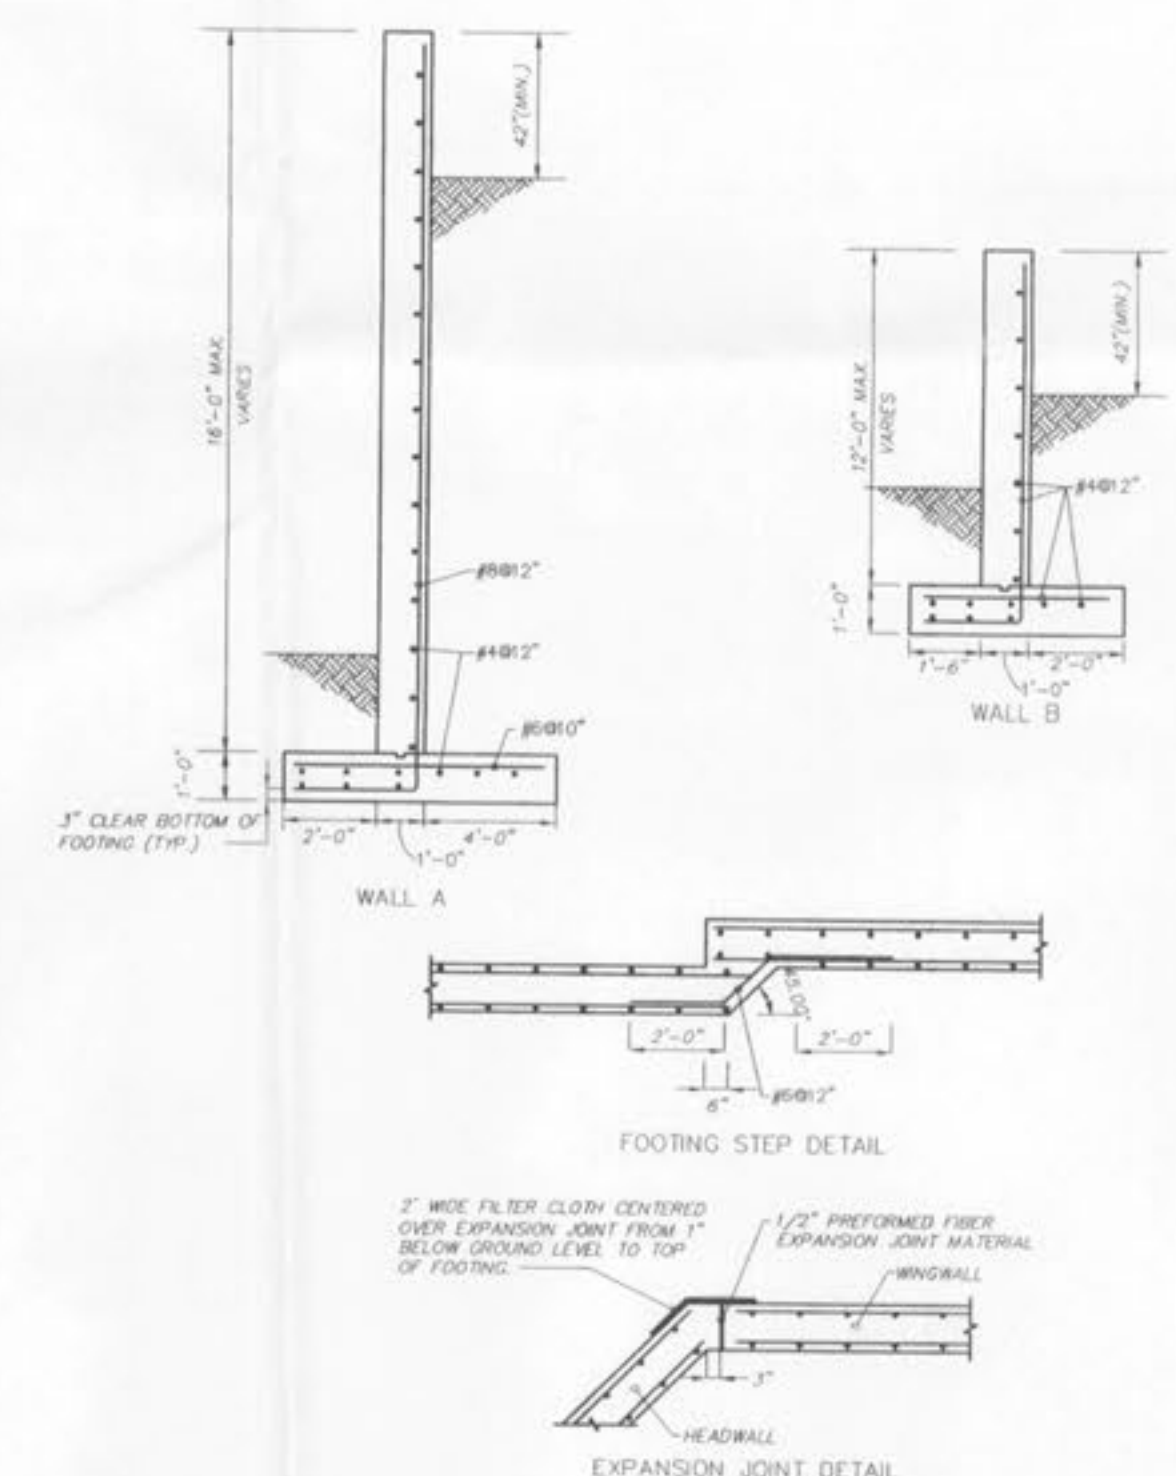

NOTES:
CORRUGATED METAL STRUCTURE AND FOOTING DESIGN BY MANUFACTURER.
ALL REINFORCED CONCRETE MATERIALS AND CONSTRUCTION SHALL MEET THE REQUIREMENTS OF THE MODOT STANDARD SPECIFICATIONS FOR CLASS B CONCRETE.

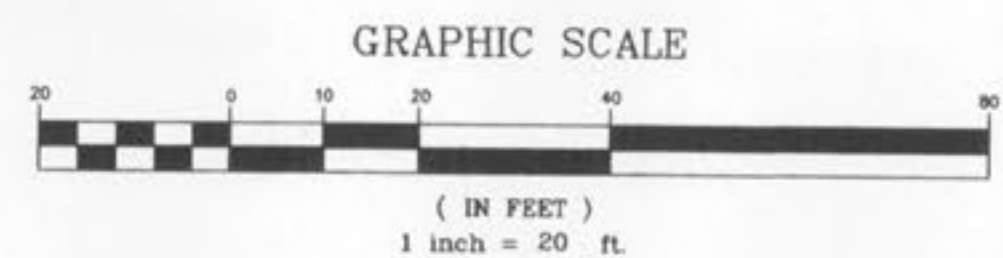

PICKETT RAY & SILVER
CIVIL ENGINEERS
PLANNERS
LAND SURVEYORS
333 Mid Rivers Mall Drive
St. Peters, MO 63376
Phone (636) 397-1211
Fax (636) 397-1104

WYNDGATE HEADWALL DETAILS

Prepared For:
SUMMIT POINT L.C.

REVISIONS	DATE	REVISION	PER CITY OF FALLON
NO	1	02/28/05	

ENGINEERS AUTHENTICATION
The responsibility for professional engineering liability on this project is hereby limited to the set of plans authorized by the seal, signature, and date hereunder attached. Responsibility is disclaimed for all other engineering plans involved in this project and specifically excludes revisions after this date unless reauthorized.
PICKETT, RAY & SILVER, INC.
STATE OF MISSOURI
ELMER ANDERSON
REGISTERED PROFESSIONAL ENGINEER
NUMBER E-16146
3/1/05

DRAWN	MAK	DATE	02/01/05
CHECKED	EAK	DATE	02/01/05
PROJECT	# 01267	SUOPD OOR	
TASK #	3	FIELD BOOK	

WYNDGATE
HEADWALL DETAILS
SHEET 2 OF 3
© Copyright 2005 by Pickett, Ray & Silver Inc.

NOT APPROVED FOR CONSTRUCTION