

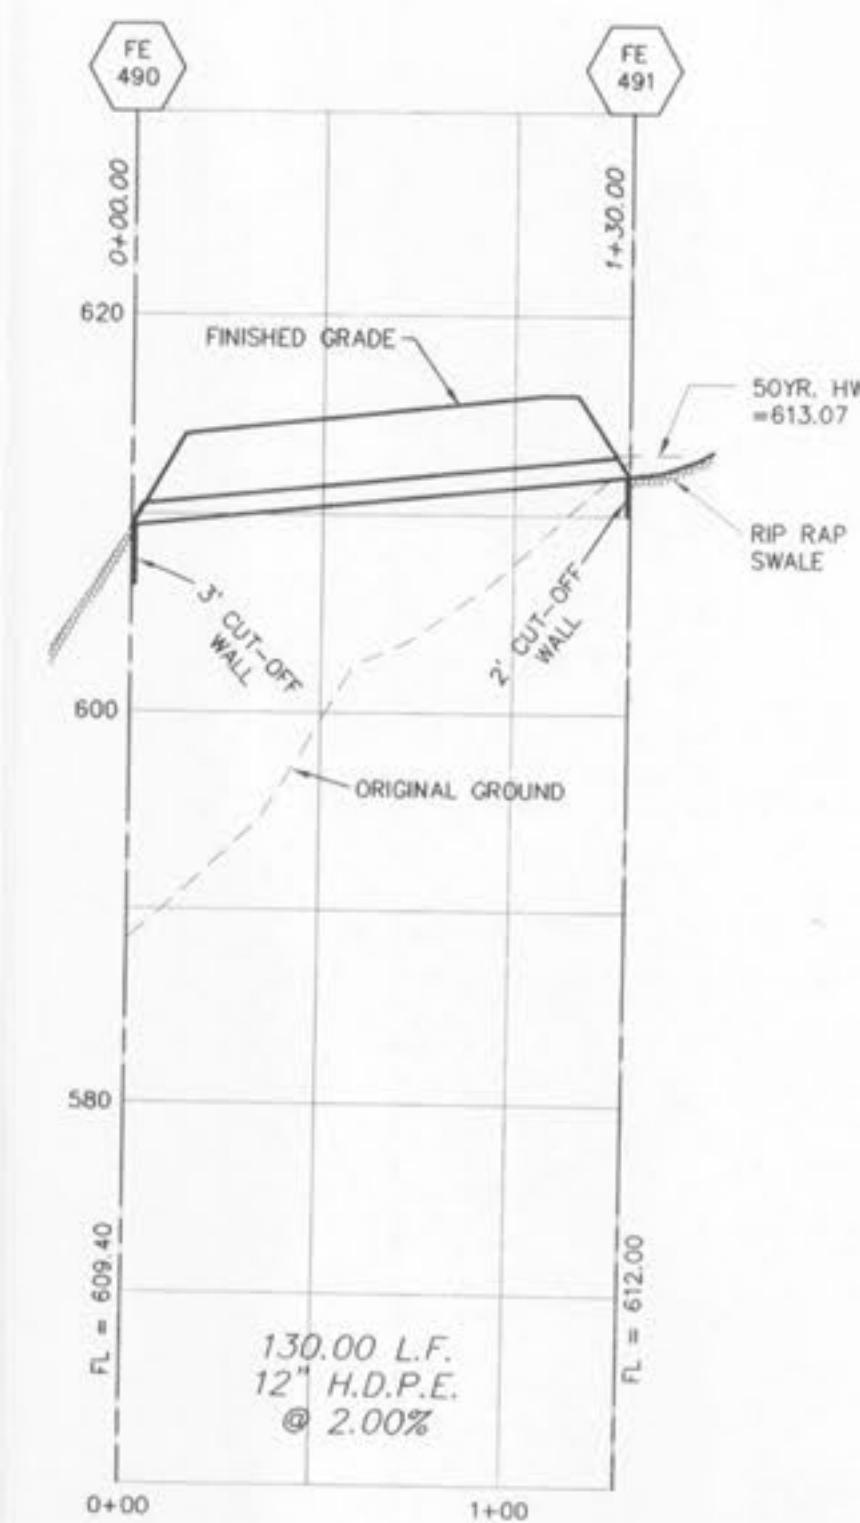
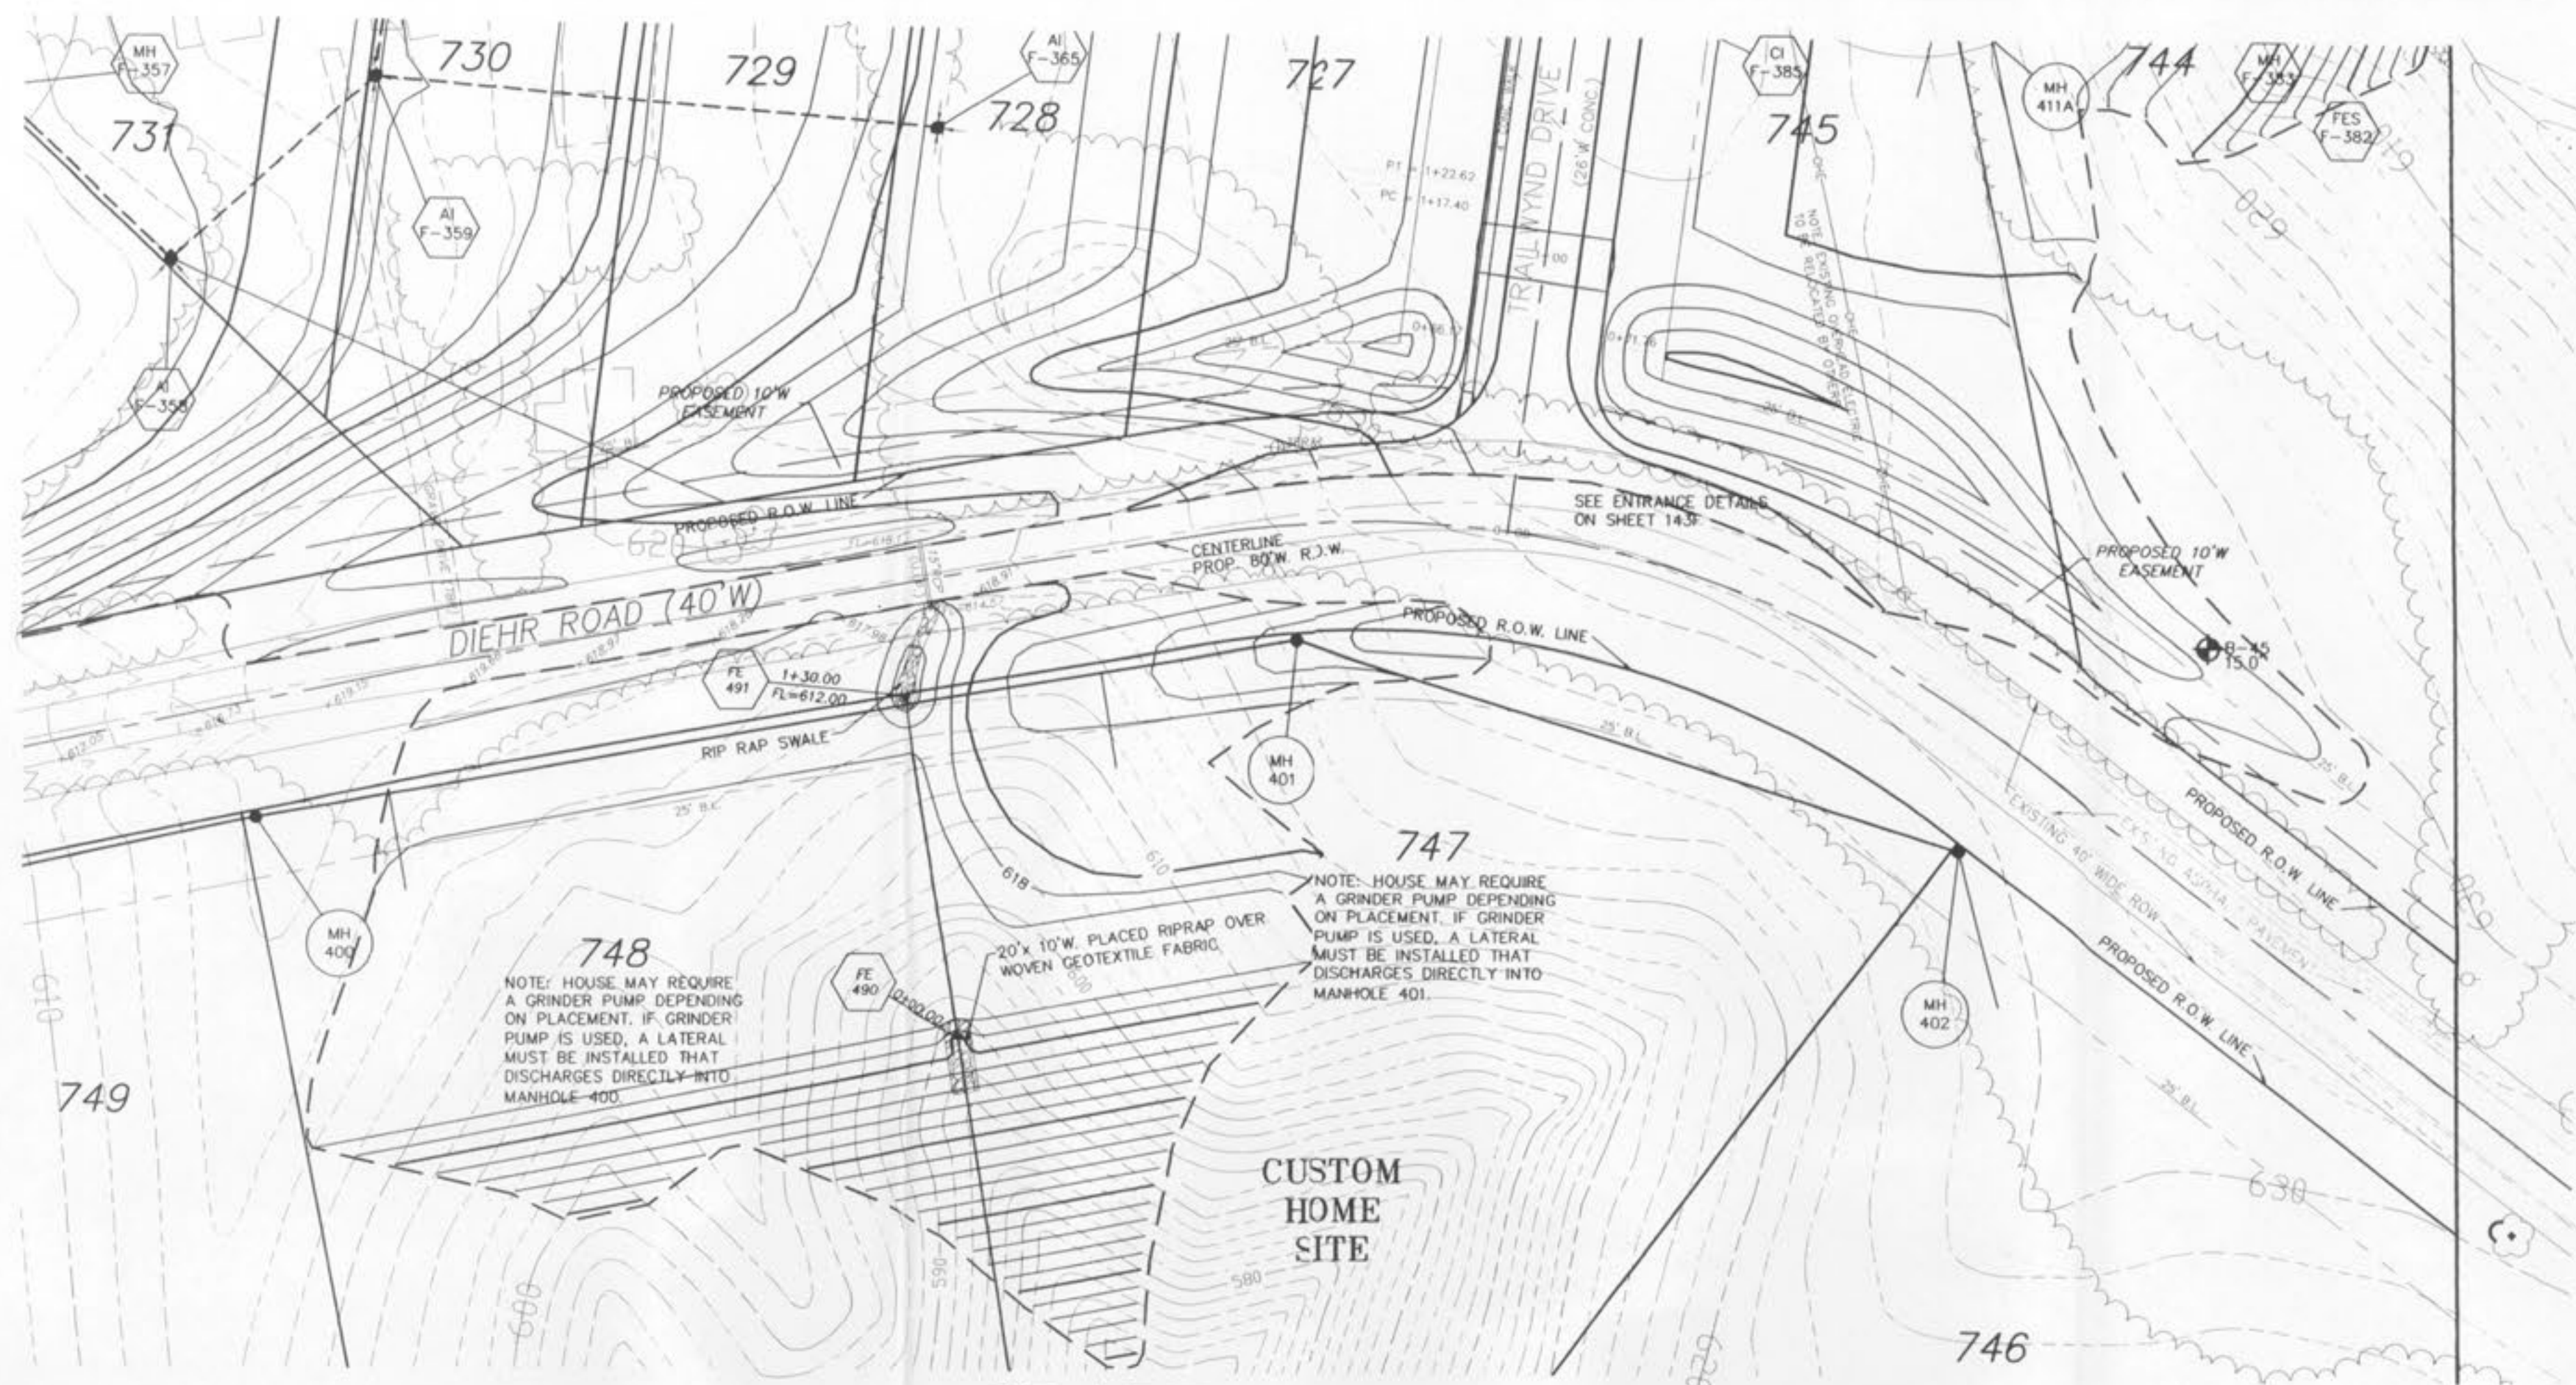


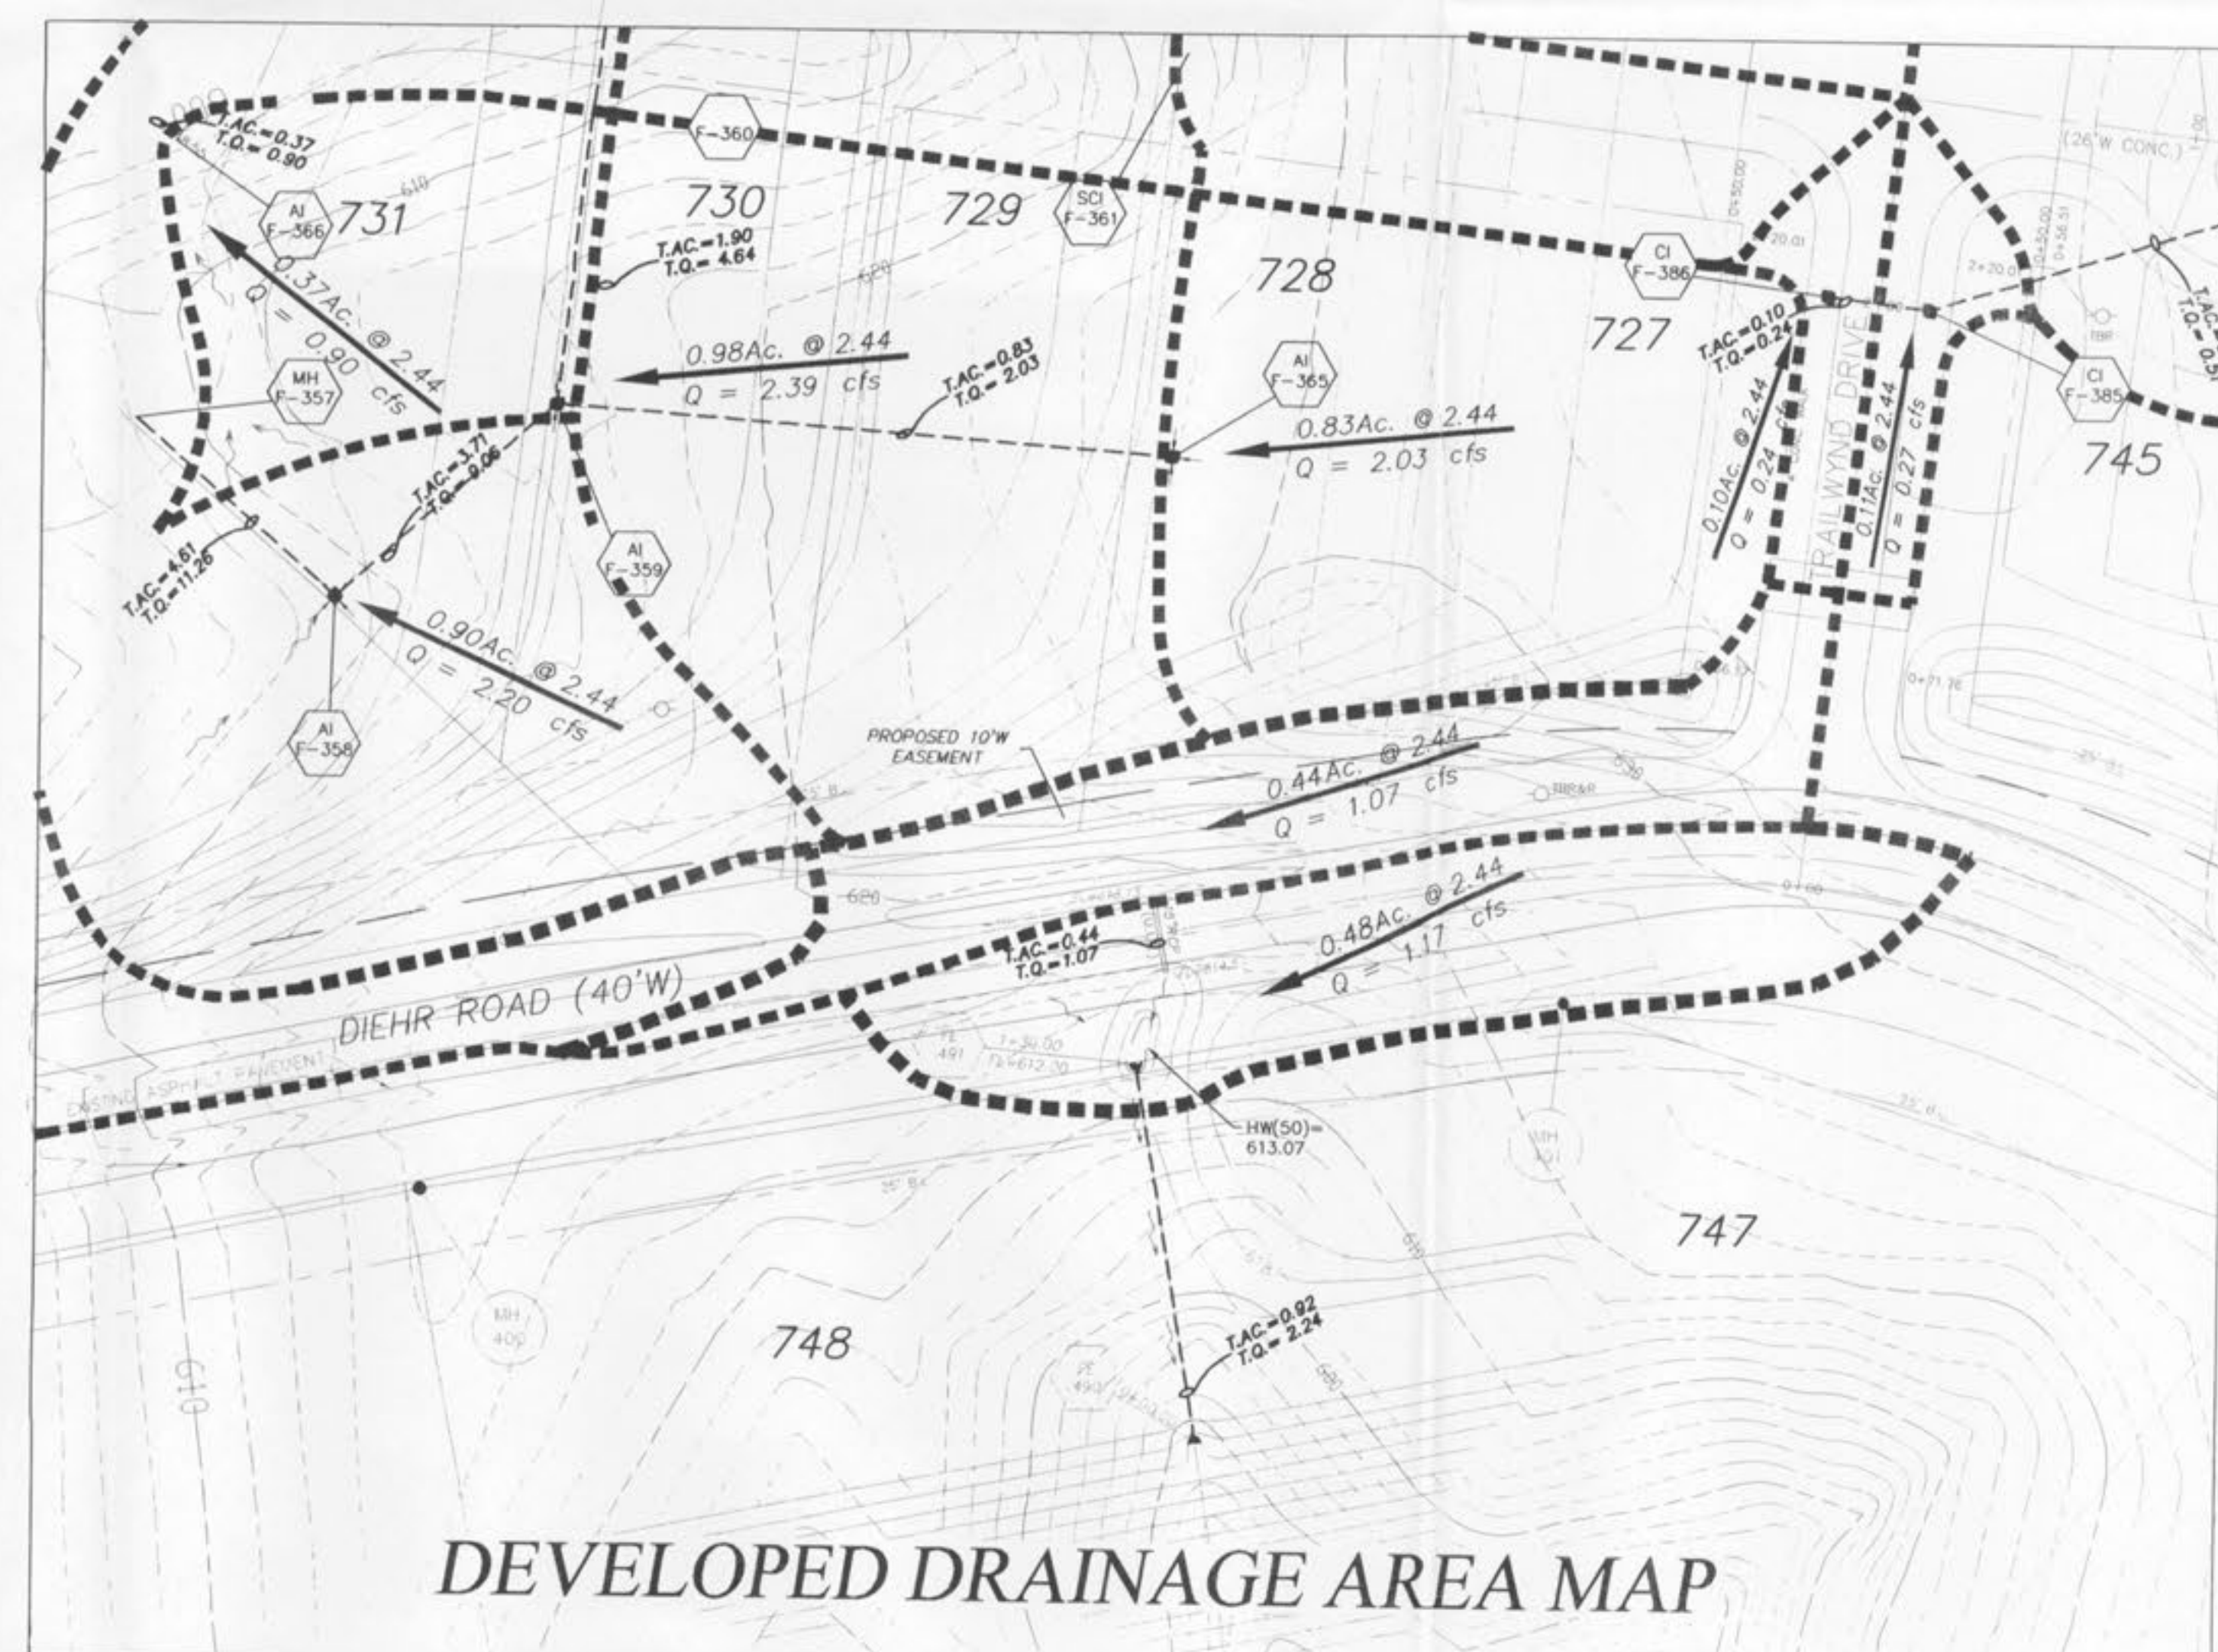

Wyndgate Village F Change Order: WYG-013															11-09-06										Filename: WYG-013									
UPP. STR.	LOW. STR.	L.	SA	UPPER FL.	LOWER FL.	IPS	UPPER ST.	DEPTH HY.	UPPER HY.	LOWER HY.	HYDR. GRADE	FW HEAD	VEL.	VEL. HEAD	JUNC. LOSS	TURN. LOSS	CURVE LOSS	STR. GRADE	IN. CAP.	DR. AREA	PI	Q	TD	PIPE CAP.	REMARKS									
FE 491	FE 490	130	3'	612.00	609.40	2.60	613.80	6.53	612.47	609.40	2.60	610.00	0.51	2.85	0.13	0.13	0.00	0.00	1.00	5.04	8.90	2.44	2.24	2.24	5.04									

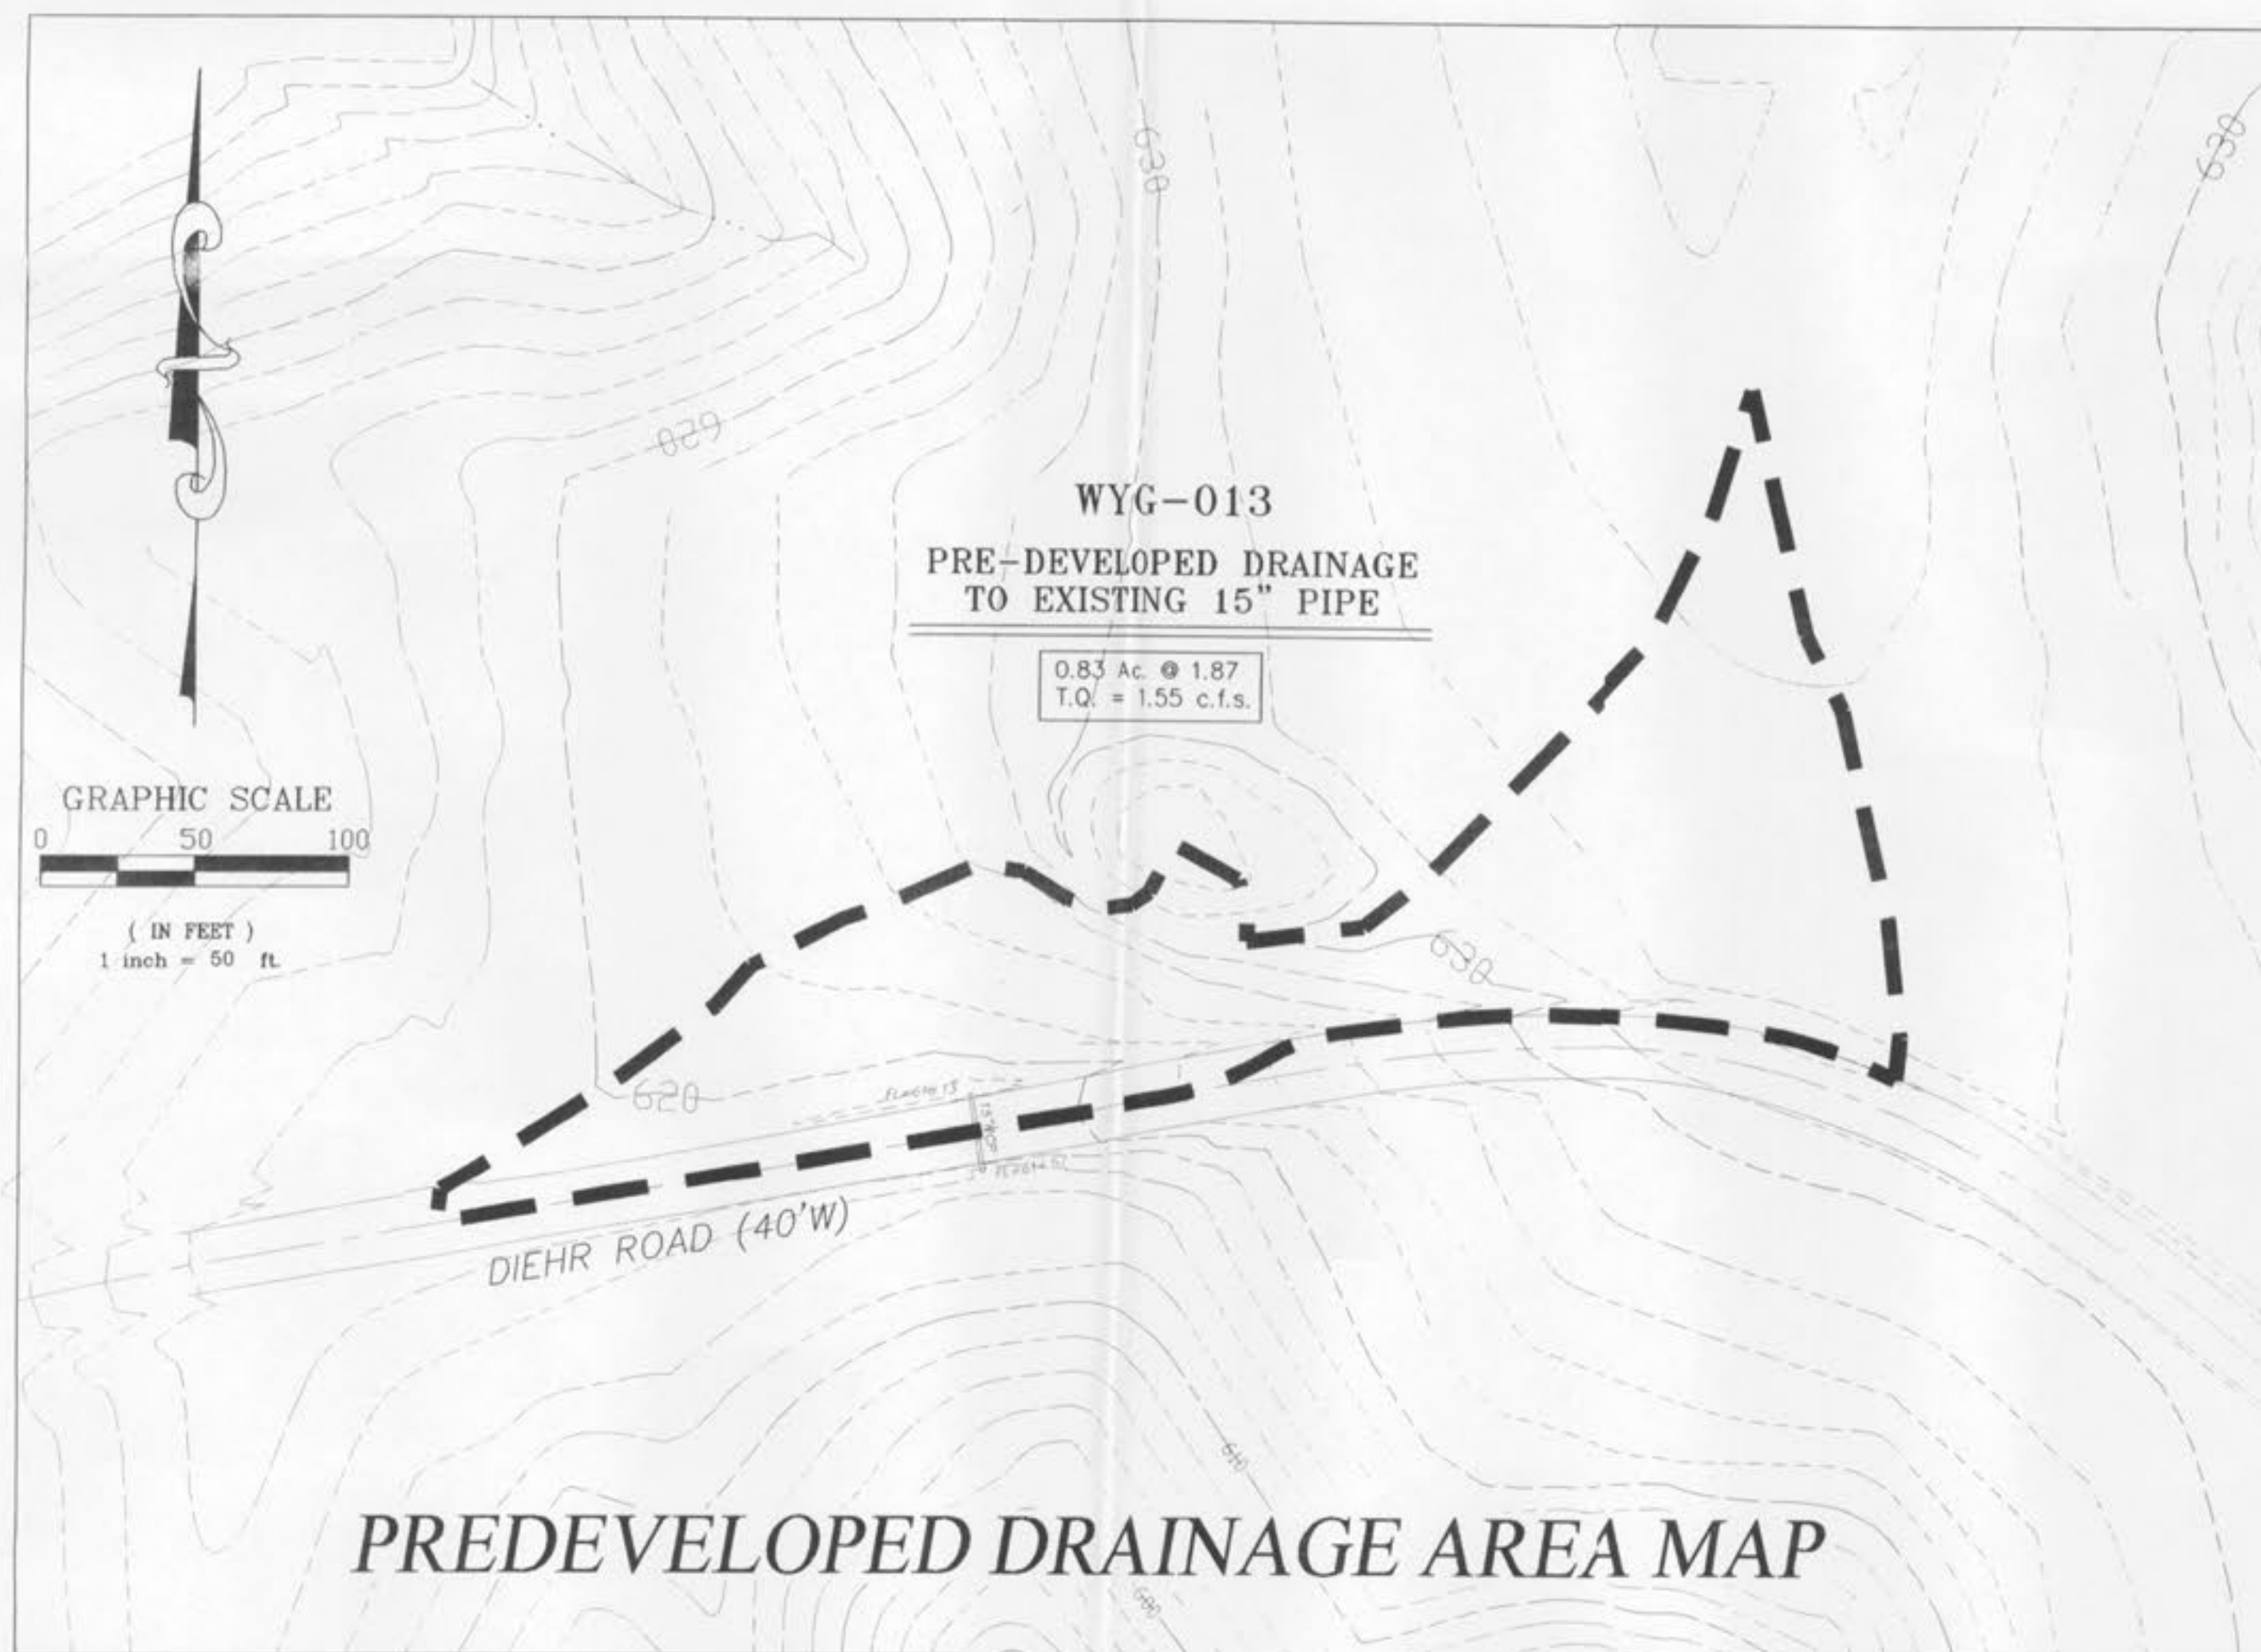

PICKETT RAY & SILVER

333 Mid Rivers Mall Drive
St. Peters, MO 63376
Phone (636) 397-1211
Fax (636) 397-1104

CIVIL ENGINEERS
PLANNERS
LAND SURVEYORS

**WYNDGATE
VILLAGE F**

CHANGE ORDER WYG-013

Prepared For:
SUMMIT POINTE, LC

REVISIONS	NO.	DATE	DESCRIPTION
WYG-013	11/09/06		REVISE GRADING ALONG DIEHR ROAD. ADD STORM SEWER, REVISE DRAINAGE AREAS

ENGINEERS AUTHENTICATION
The responsibility for professional engineering liability on this project is hereby limited to the set of plans authenticated by the seal, signature, and date hereunder attached. Responsibility is disclaimed for all other engineering plans involved in this project and specifically excludes revisions after this date unless reauthenticated.

PICKETT, RAY & SILVER, INC.

DRAWN	JP	DATE	11/09/06
CHECKED	DWD	DATE	11/09/06
PROJECT #	01267	SUPO.02R	
TASK #	013	FIELD BOOK	X

WYNDGATE
CHANGE ORDER WYG-013
SHEET 2 OF 2
© Copyright 2006 by Pickett, Ray & Silver Inc.