
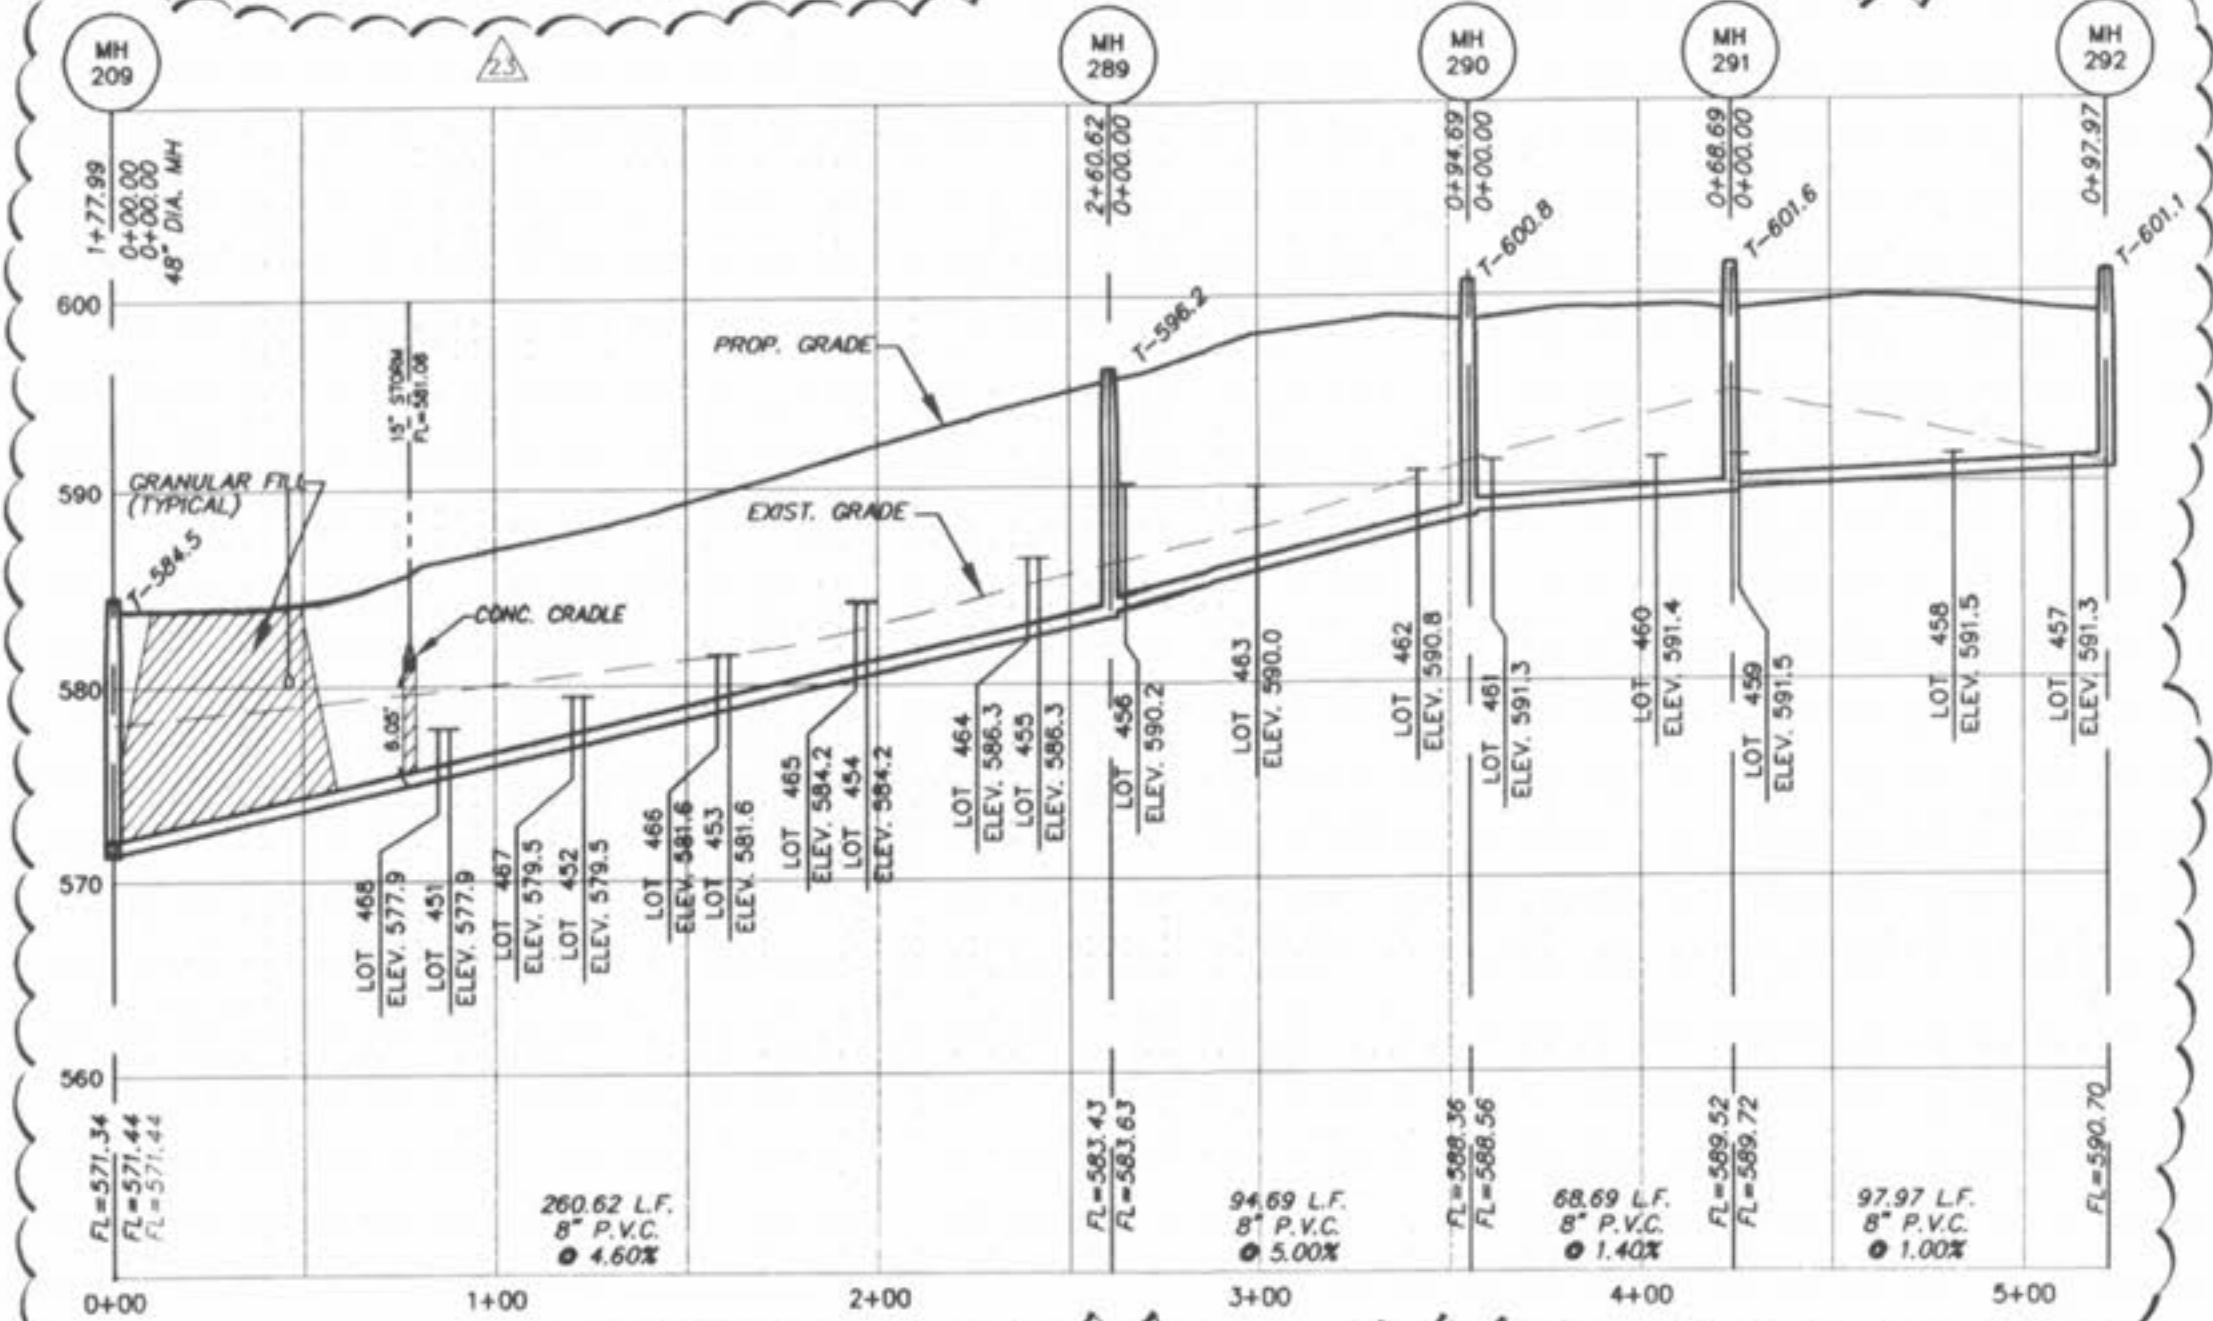
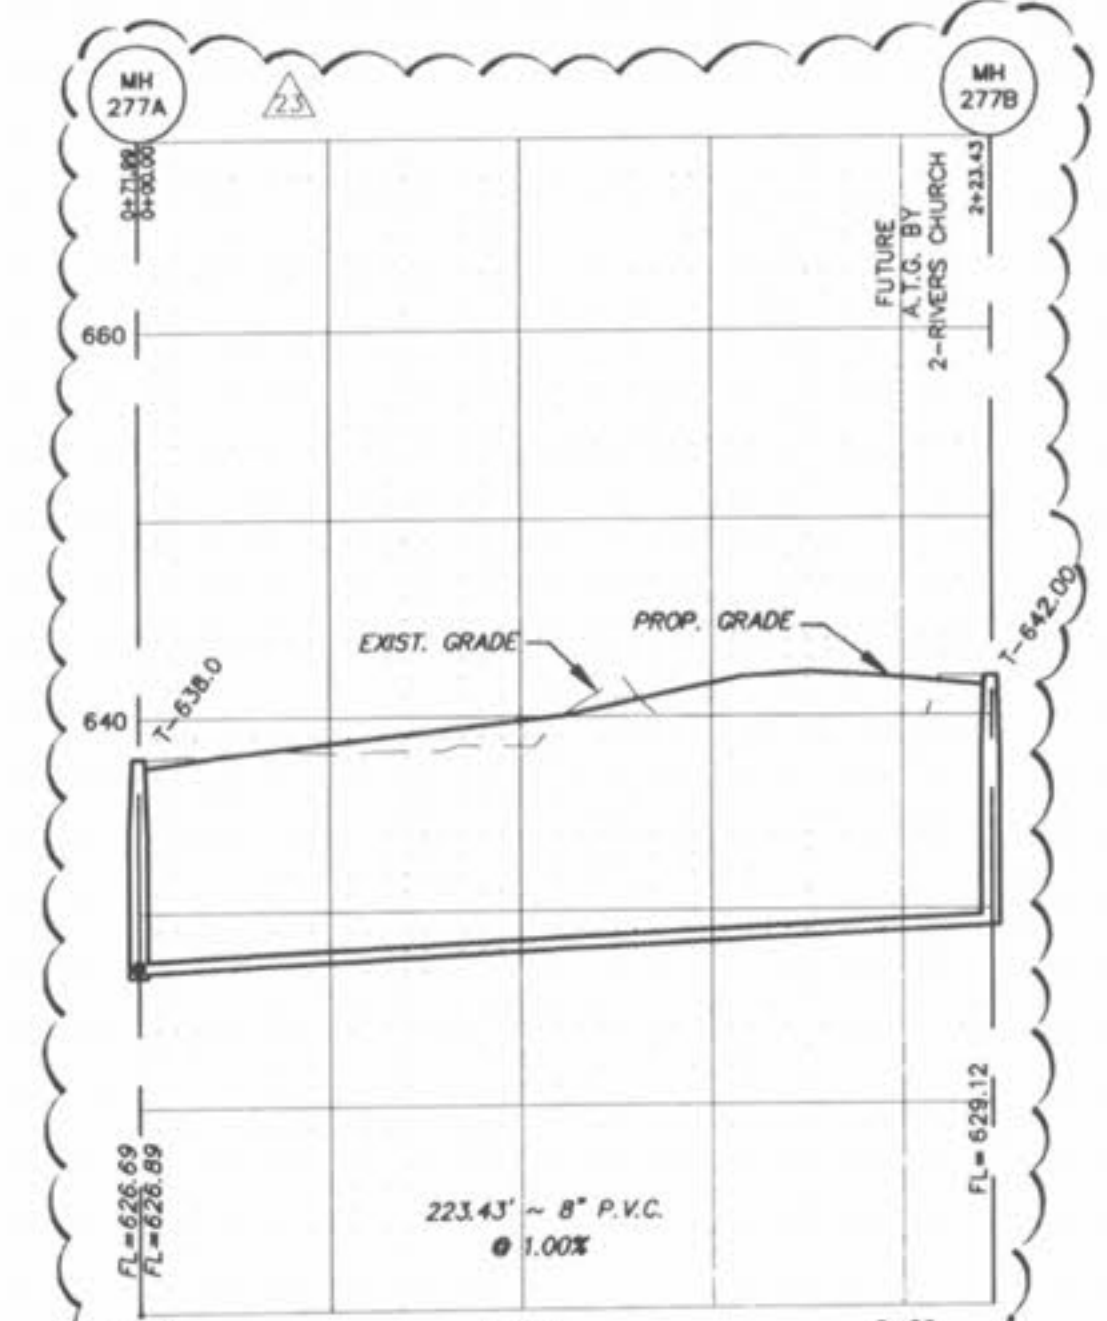
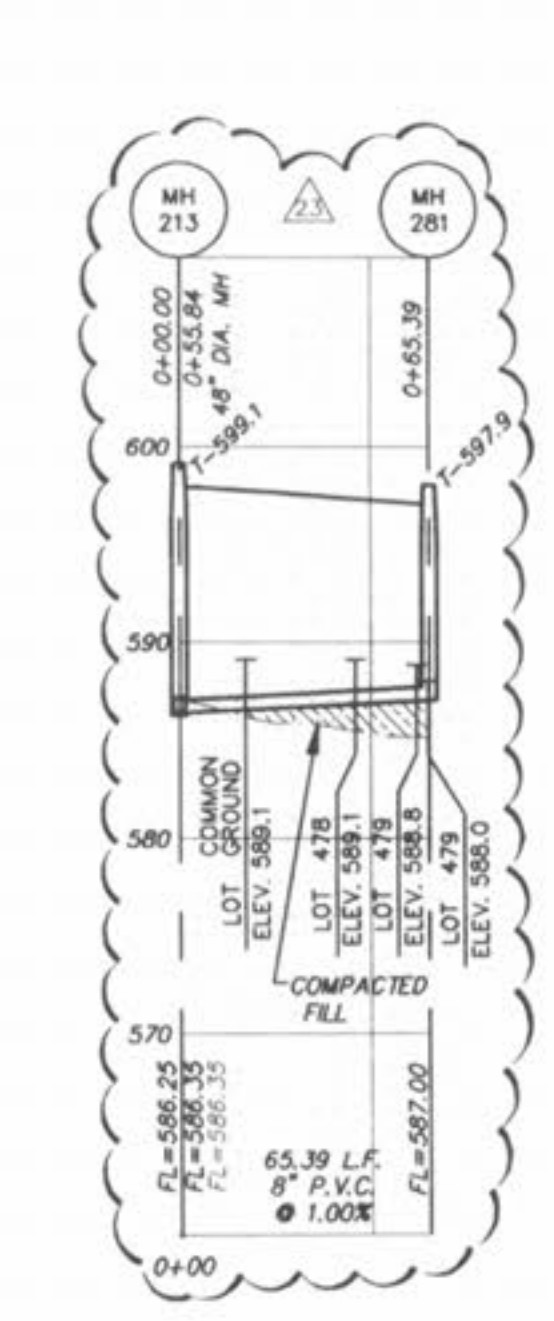
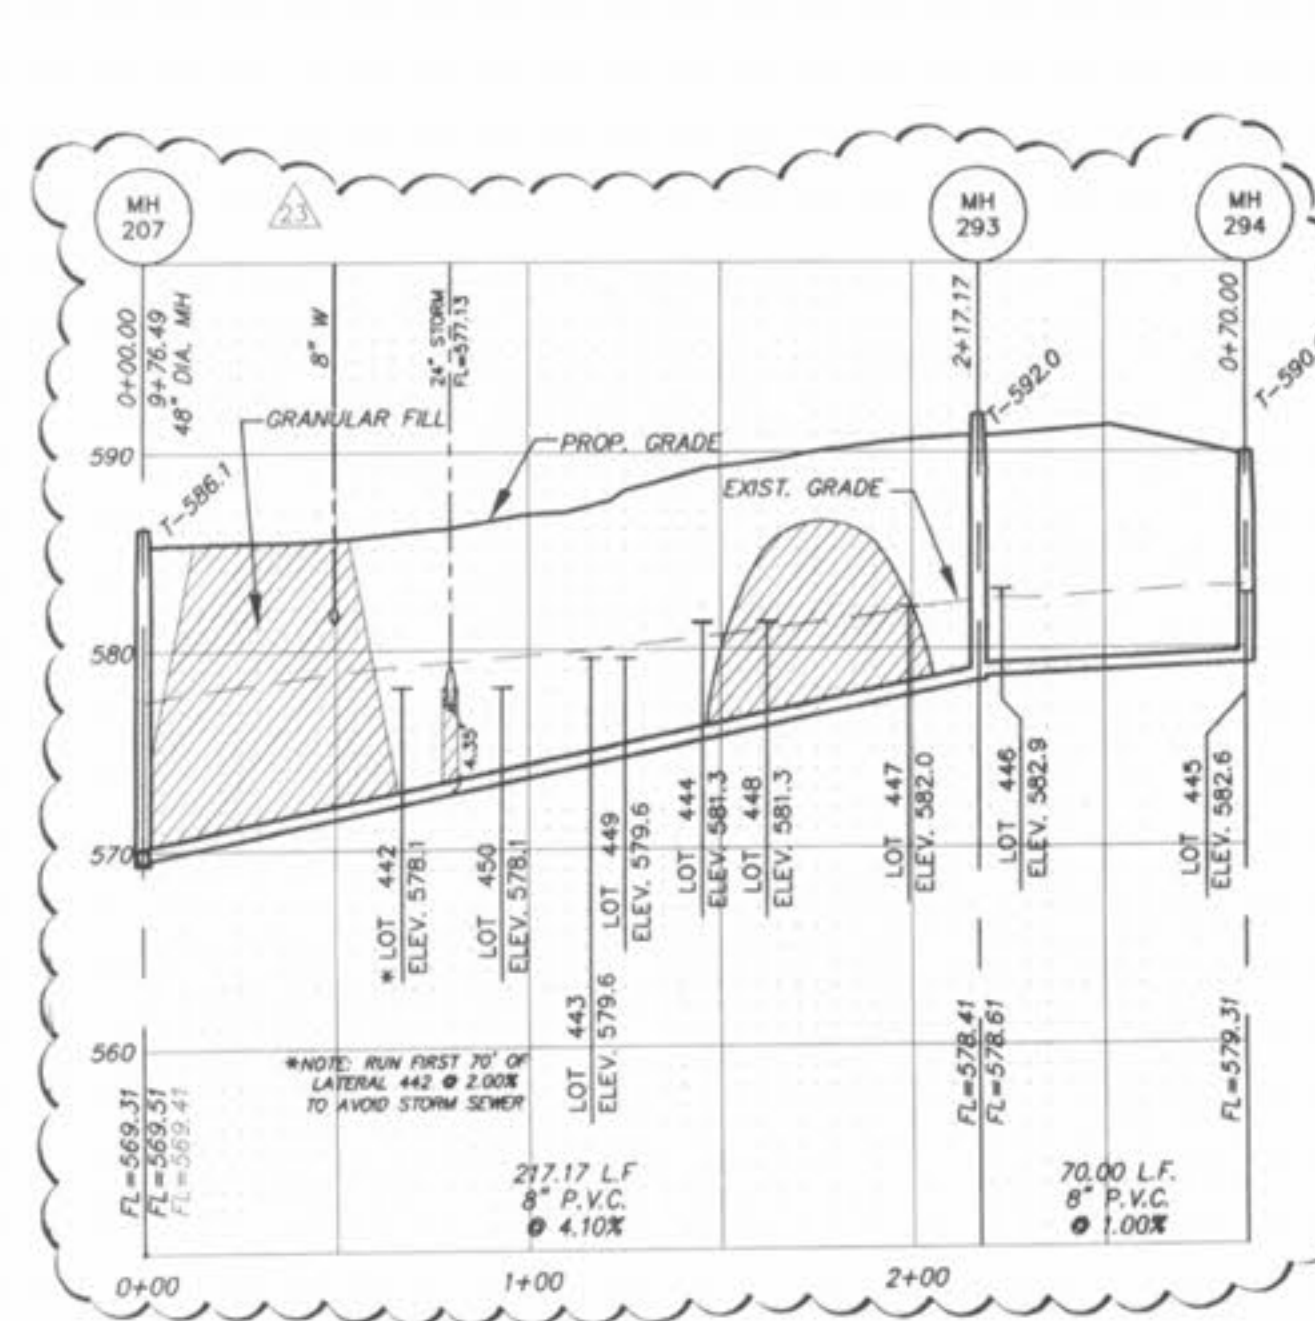
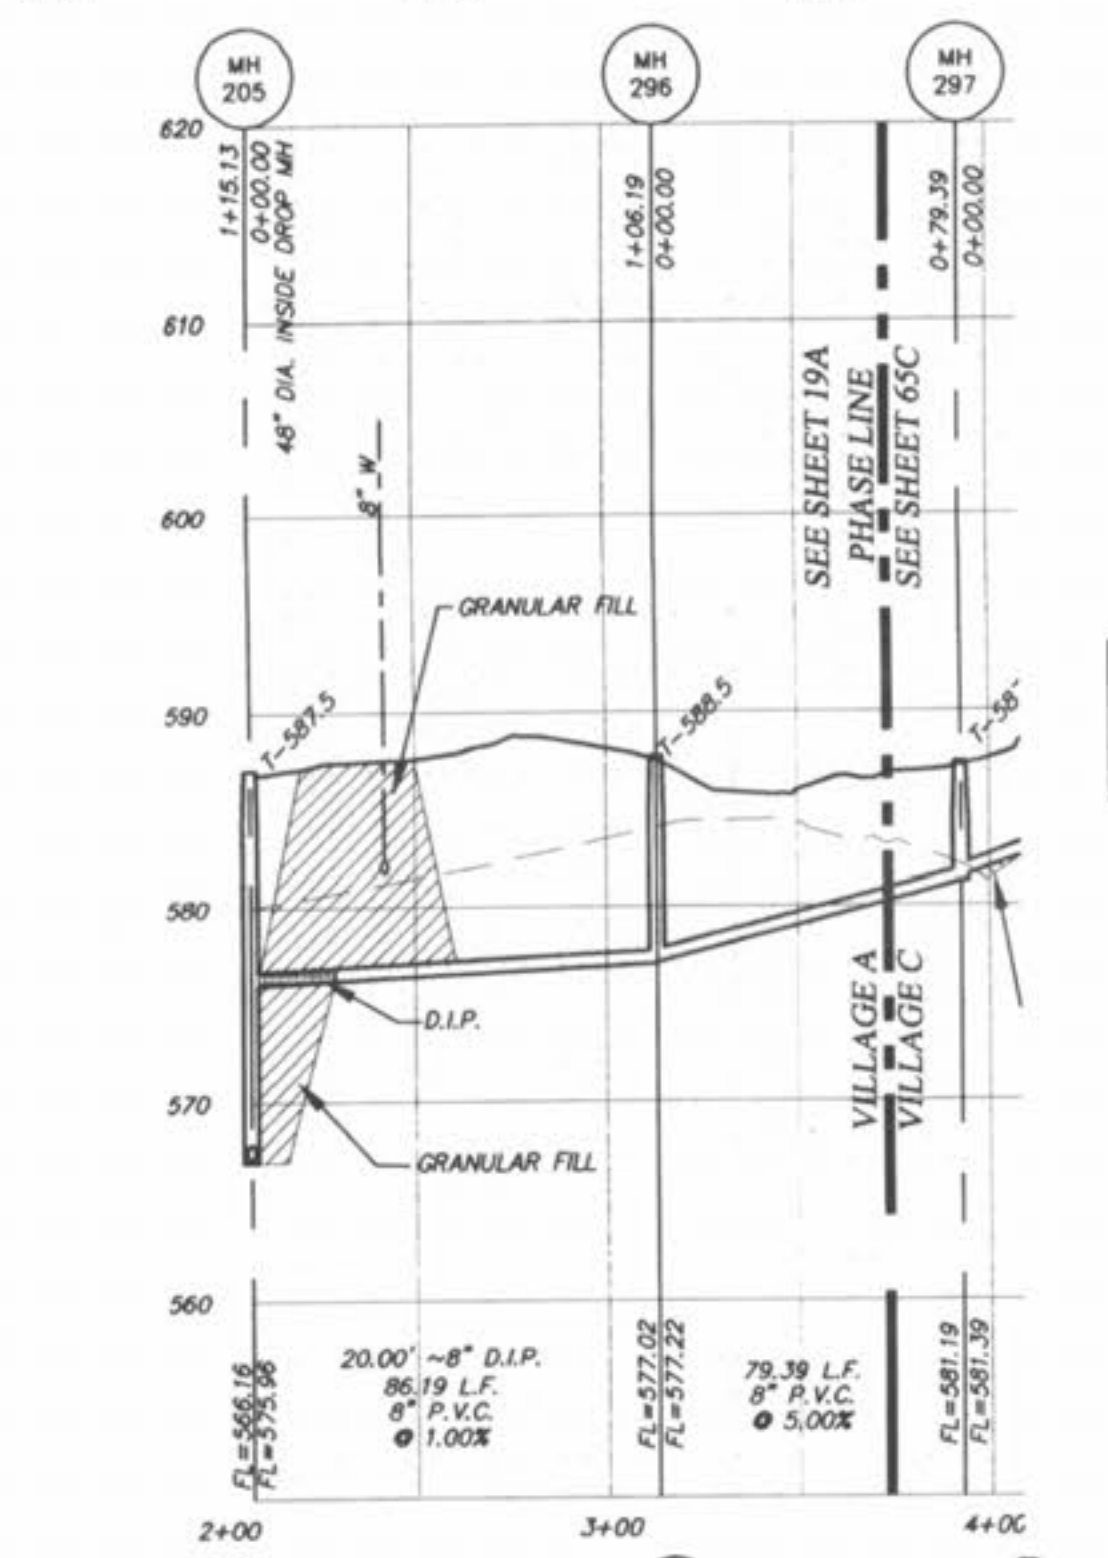
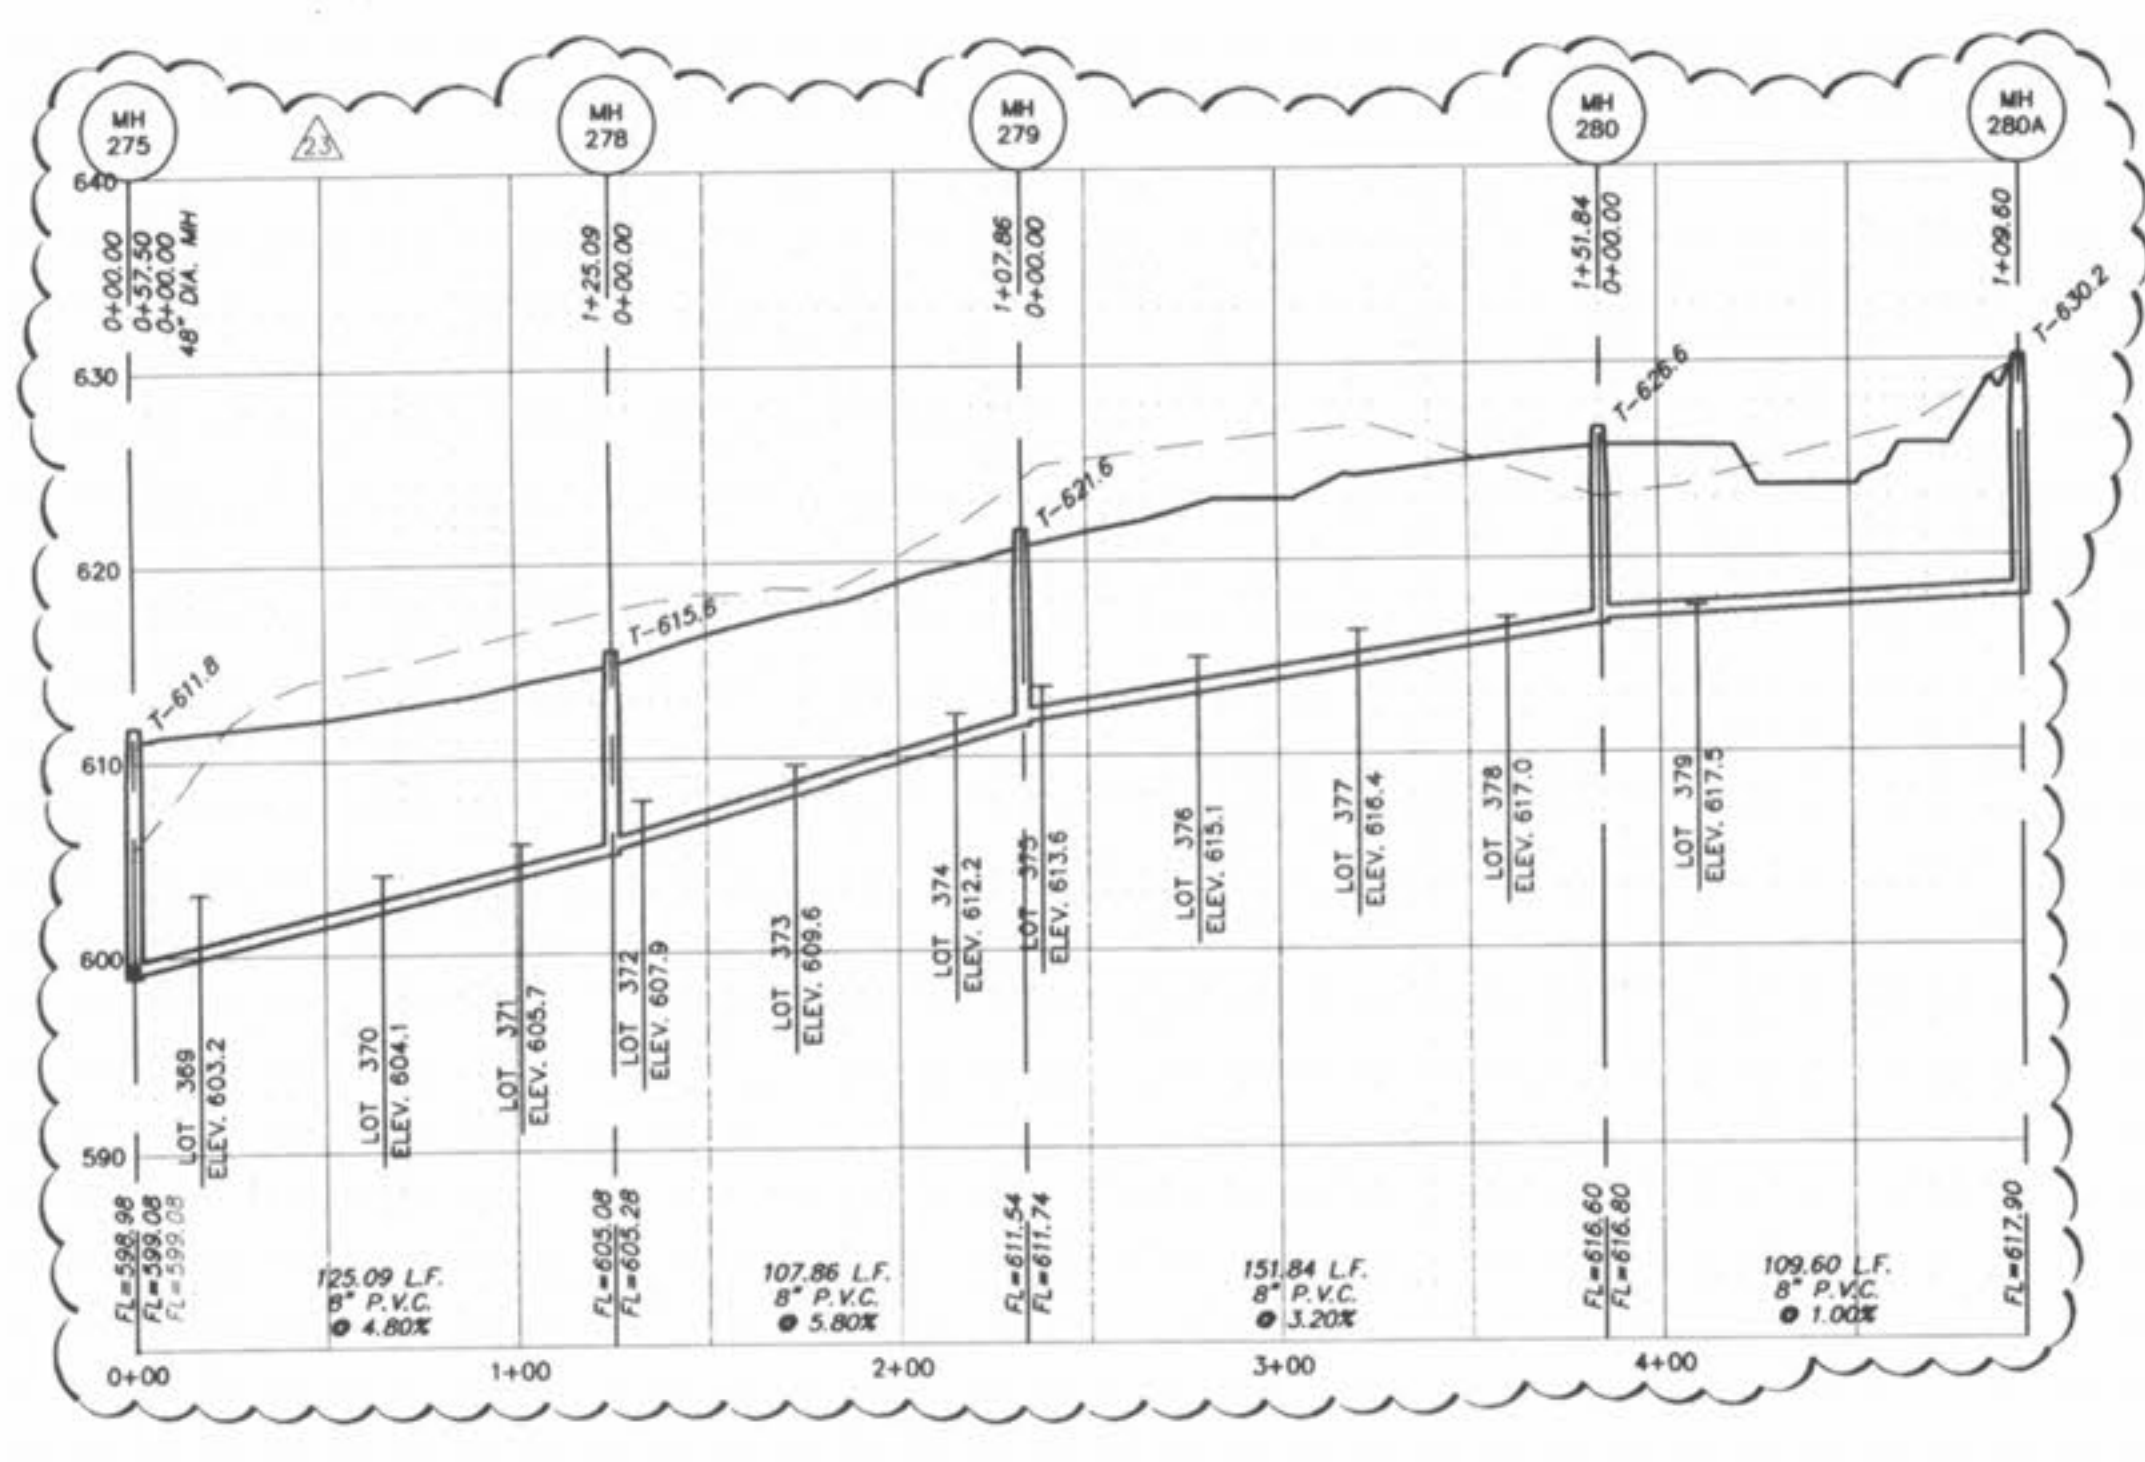
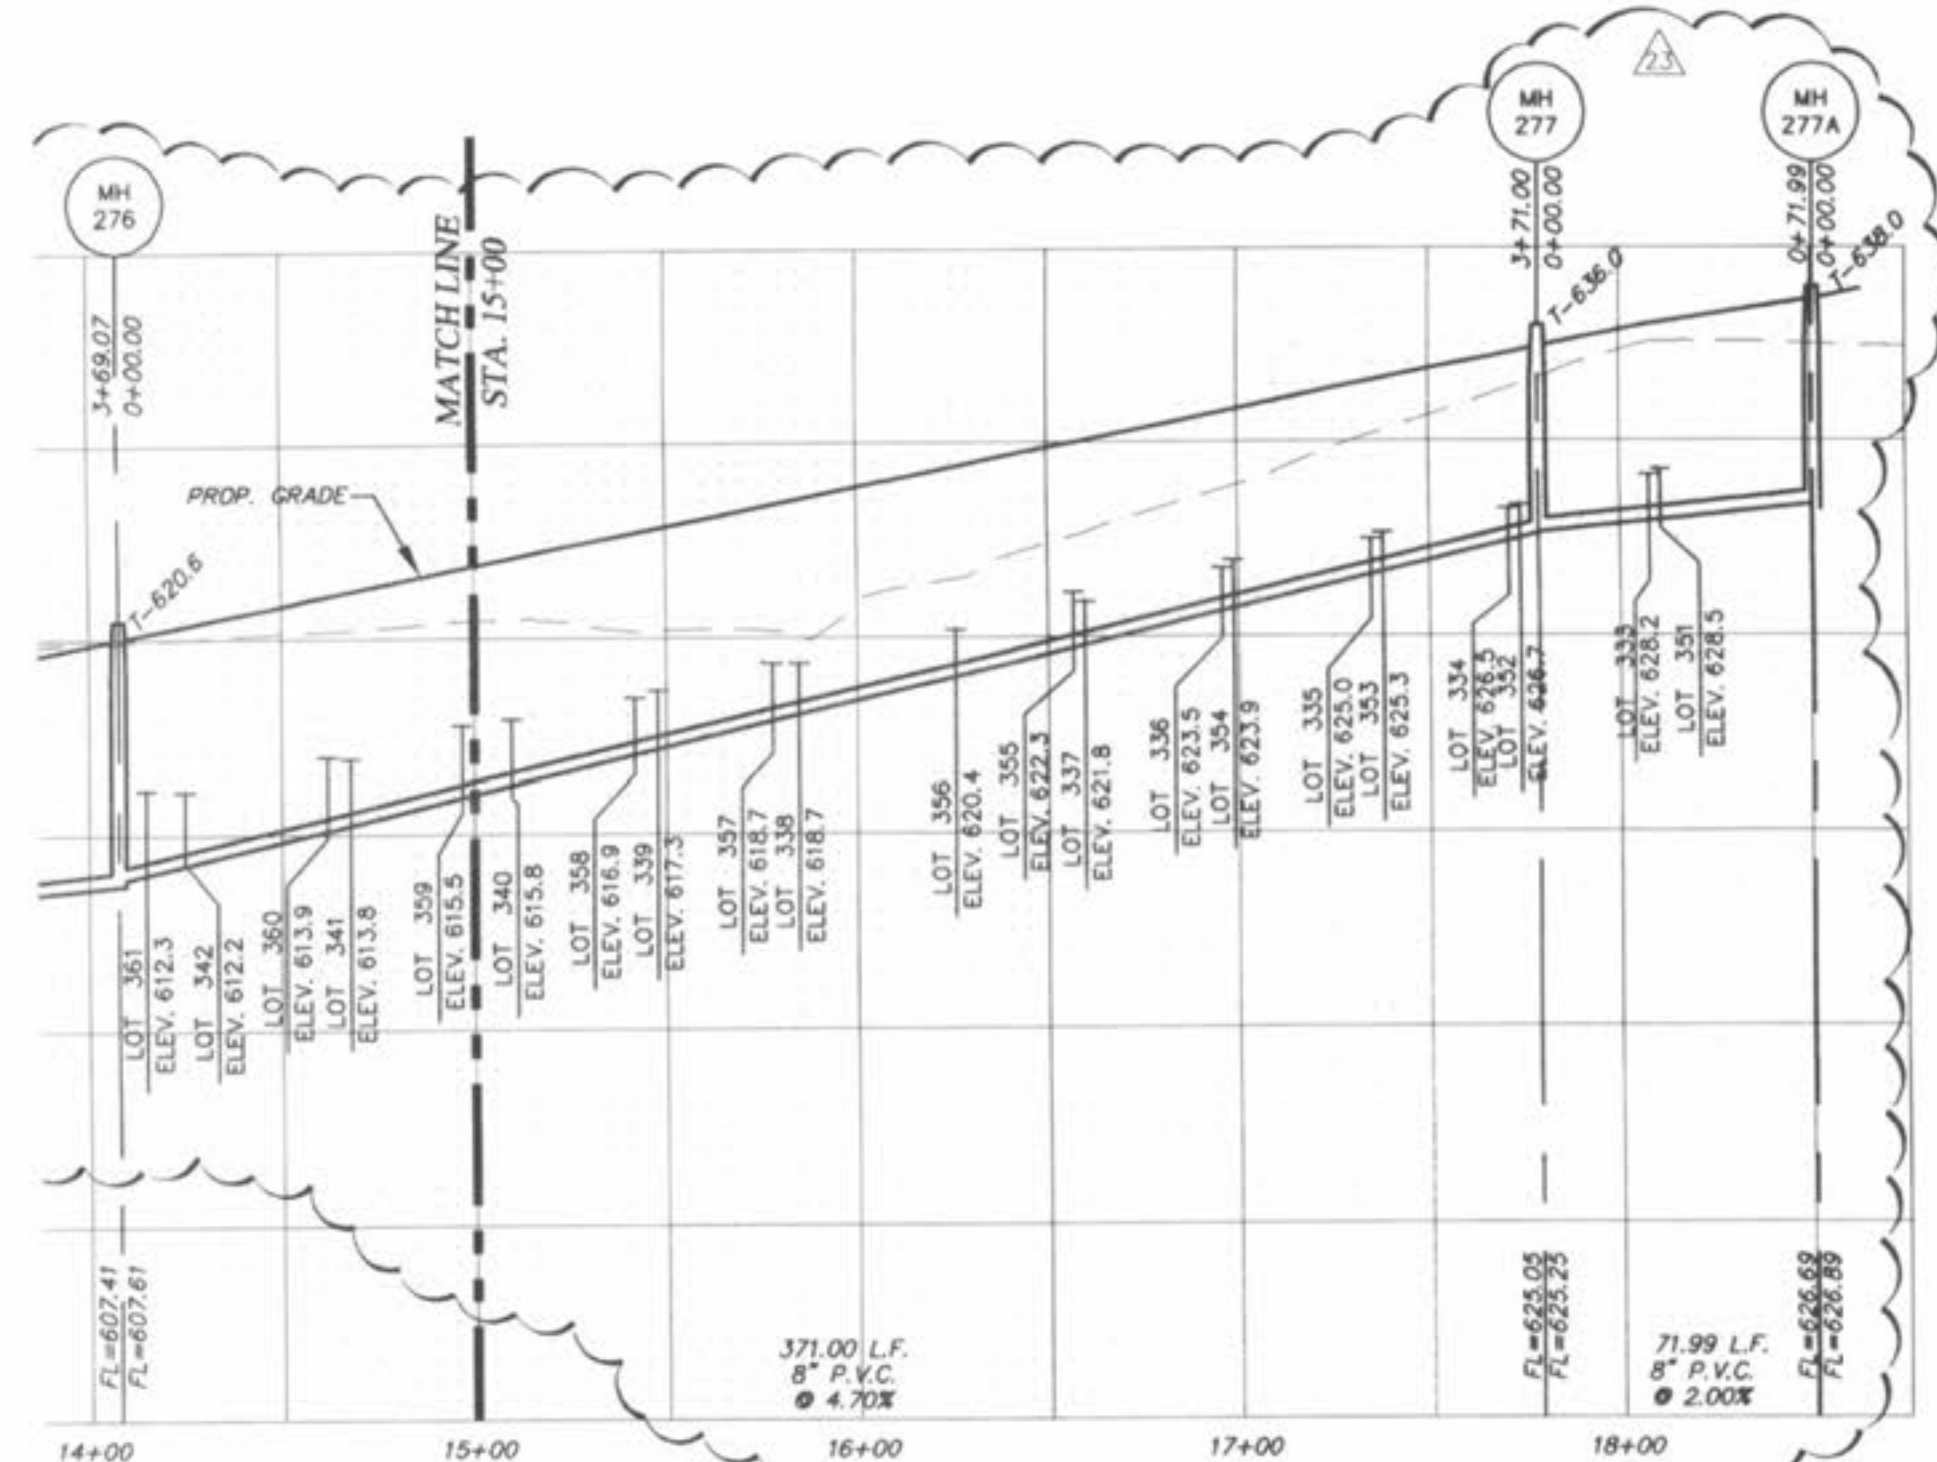


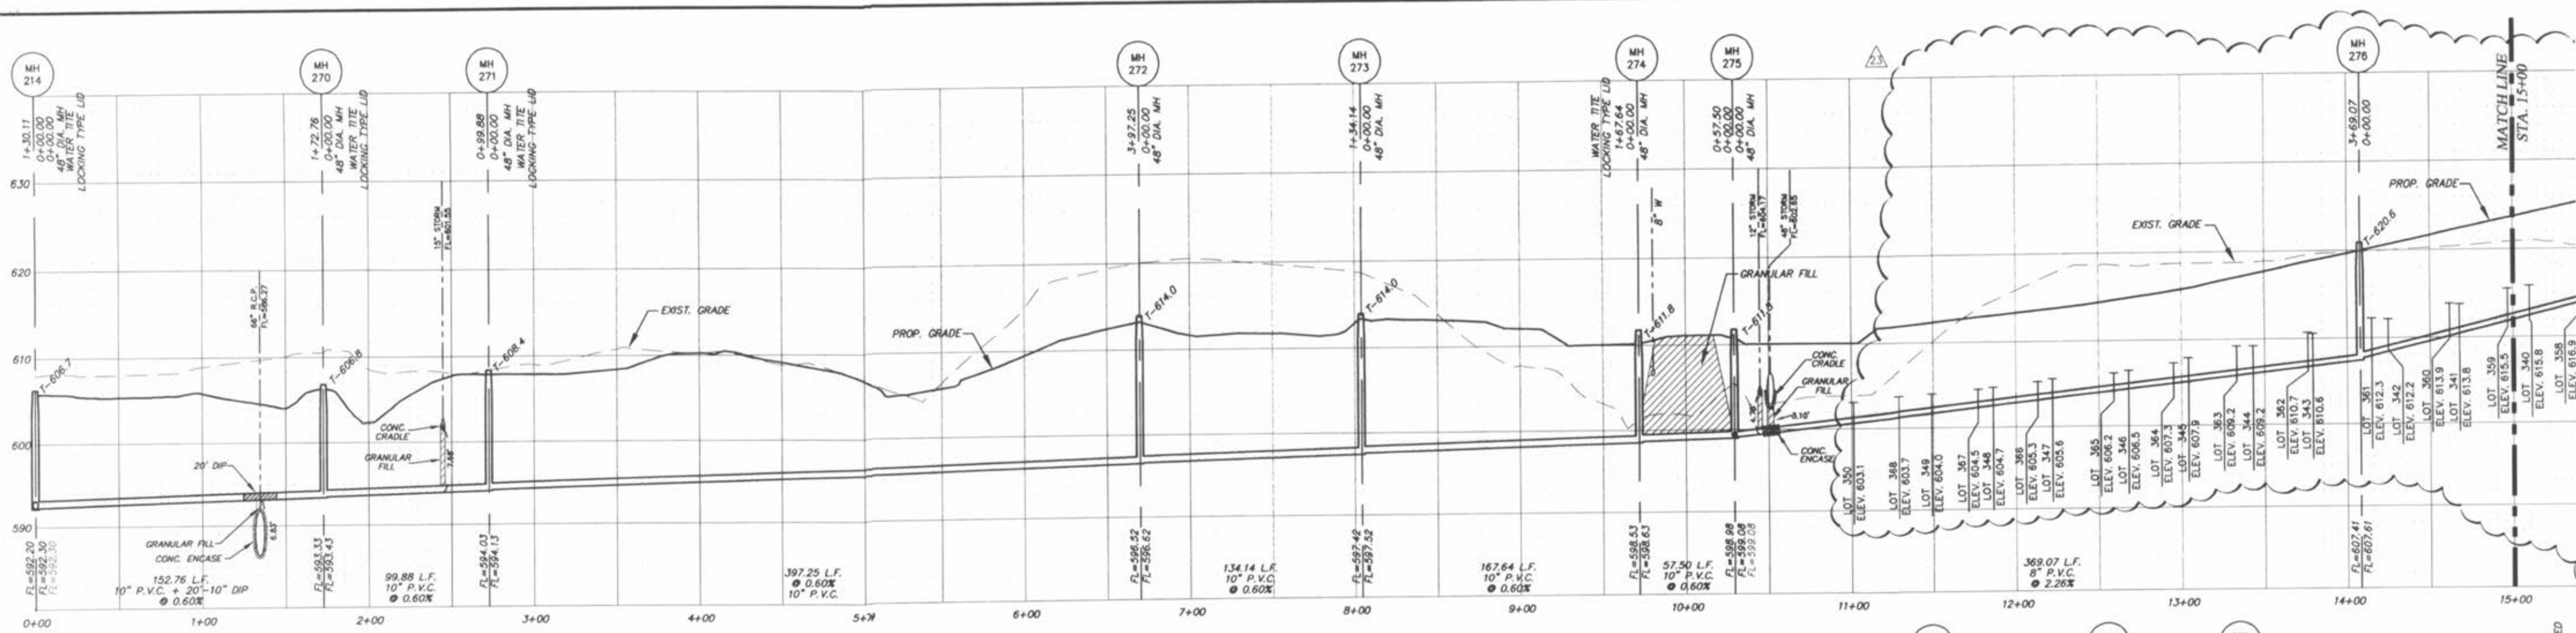

STORM SEWERS WHICH CROSS OVER EXISTING OR PROPOSED SANITARY SEWER TRENCHES SHALL BE GRADED IN CONCRETE (OR ENCASED IN D.I.P.) THROUGH THE FULL WIDTH OF THE SANITARY SEWER TRENCH. THE TRENCH SHALL BE BACKFILLED AND COMPACTED GRANULAR FILL TO THE BOTTOM OF THE CONCRETE GRADE.

ALL SANITARY LATERAL STREET CROSSINGS, IF TRENCHED, SHALL BE BACKFILLED WITH GRANULAR MATERIAL (AGGREGATE). IF THE STORM AND SANITARY SEWERS ARE PARALLEL AND IN THE SAME TRENCH, THE STORM SEWER SHALL BE BEDDED IN COMPACTED GRANULAR FILL TO THE FLOW LINE OF THE UPPER.

HORIZONTAL SCALE: 1"=50'
VERTICAL SCALE: 1"=10'

PICKETT RAY & SILVER
CIVIL ENGINEERS
PLANNERS
LAND SURVEYORS
333 Mid Rivers Mail Drive
St. Peters, MO 63376
Phone (636) 397-1211
Fax (636) 397-1104

WYNDGATE VILLAGE A
SANITARY SEWER PROFILES
Prepared For:
SUMMIT POINTE, L.C.
250 FOX HILL ROAD
ST. CHARLES, MO 63301
(636) 940-9300

REV.	DATE	DESCRIPTION
1	10/25/04	REVISED PER CITY
2	02/03/05	REVISED PER DSD
3	02/16/05	REVISED PER CITY OF OFALON
4	04/08/05	REVISED PER CITY AND CLIENT
5	03/03/05	CORRECT DIST 275-276 CORRECT LABEL 280A, ADD C.F. 205-286
6	5/31/05	REV. PER DSD 5/08/05 COMMENTS
7	04/10/06	REV. PER NEW LOT LINES

ENGINEERS AUTHENTICATION
The responsibility for professional engineering liability on this project is hereby limited to the set of plans authorized by the seal, signature, and date hereunder attached. Responsibility is disclaimed for all other engineering plans involved in this project and specifically excludes revisions after this date unless reauthorized.

PICKETT, RAY & SILVER, INC.
HAROLD J. BARTCH
REGISTERED PROFESSIONAL ENGINEER
No. 1751

DRAWN	DATE
JEE	6-29-04
CHECKED	DATE
DWD	6-29-04
PROJECT # 01267.SUP0.02R	
TASK # 2	FIELD BOOK

WYNDGATE VILLAGE A
SANITARY SEWER PROFILES
SHEET 19A OF 174
© Copyright 2004 by Pickett, Ray & Silver Inc.