
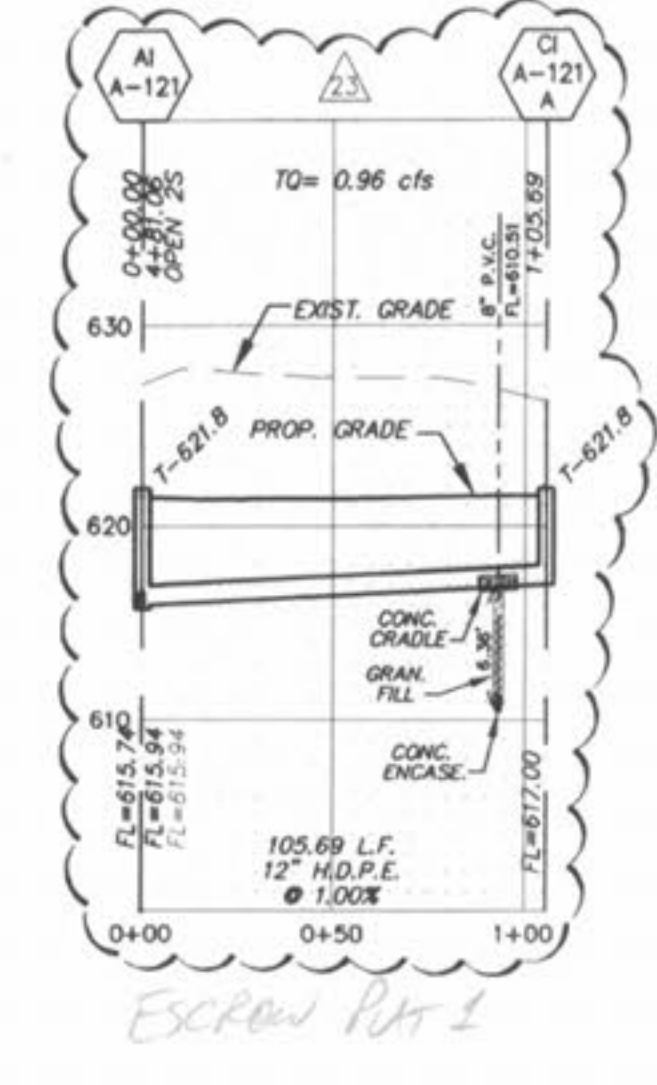
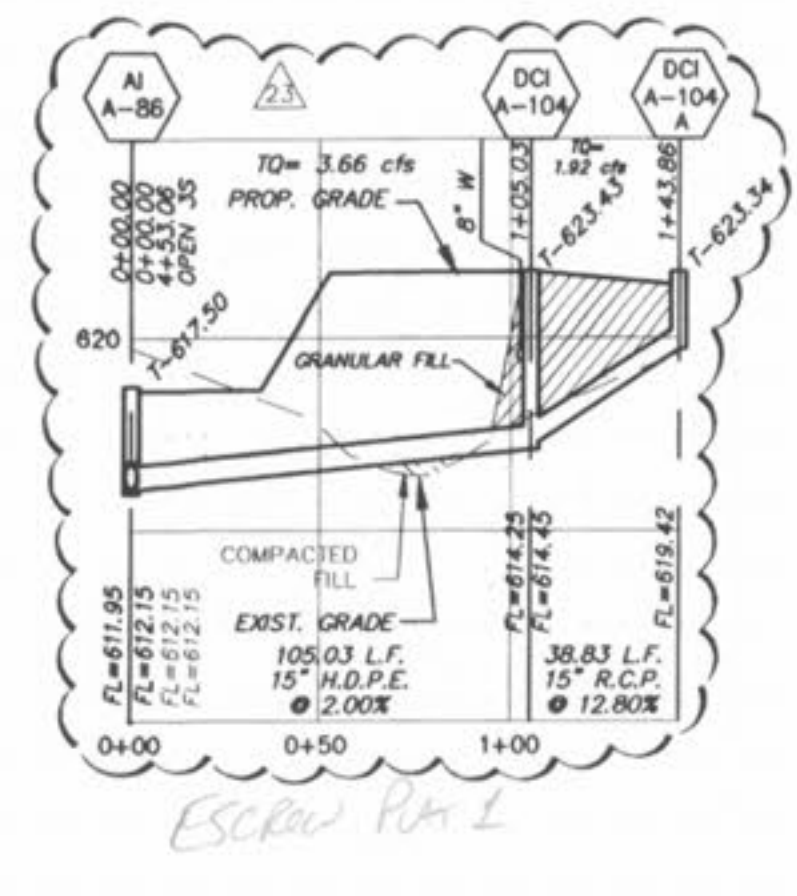
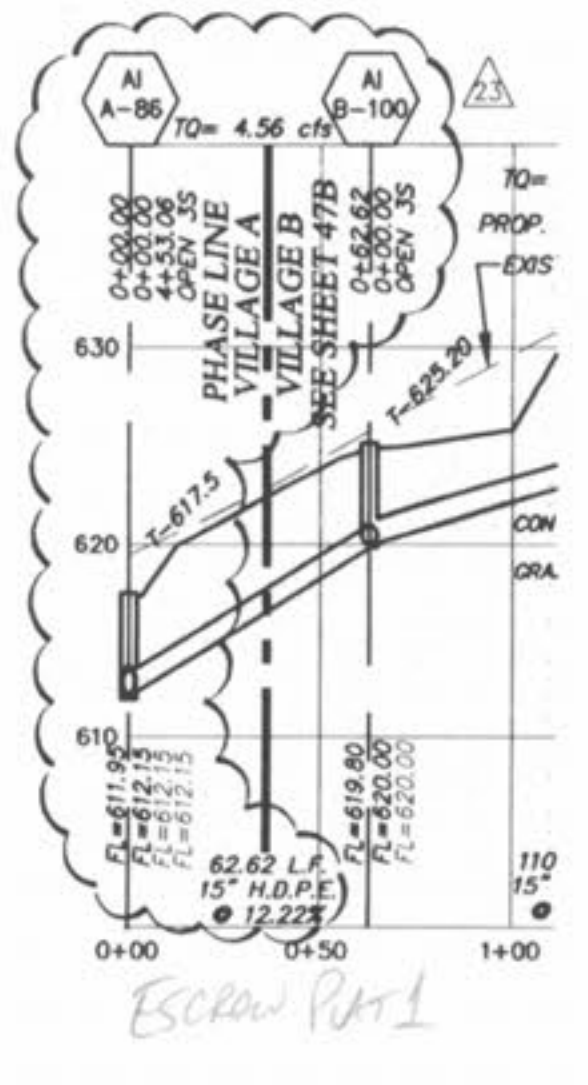
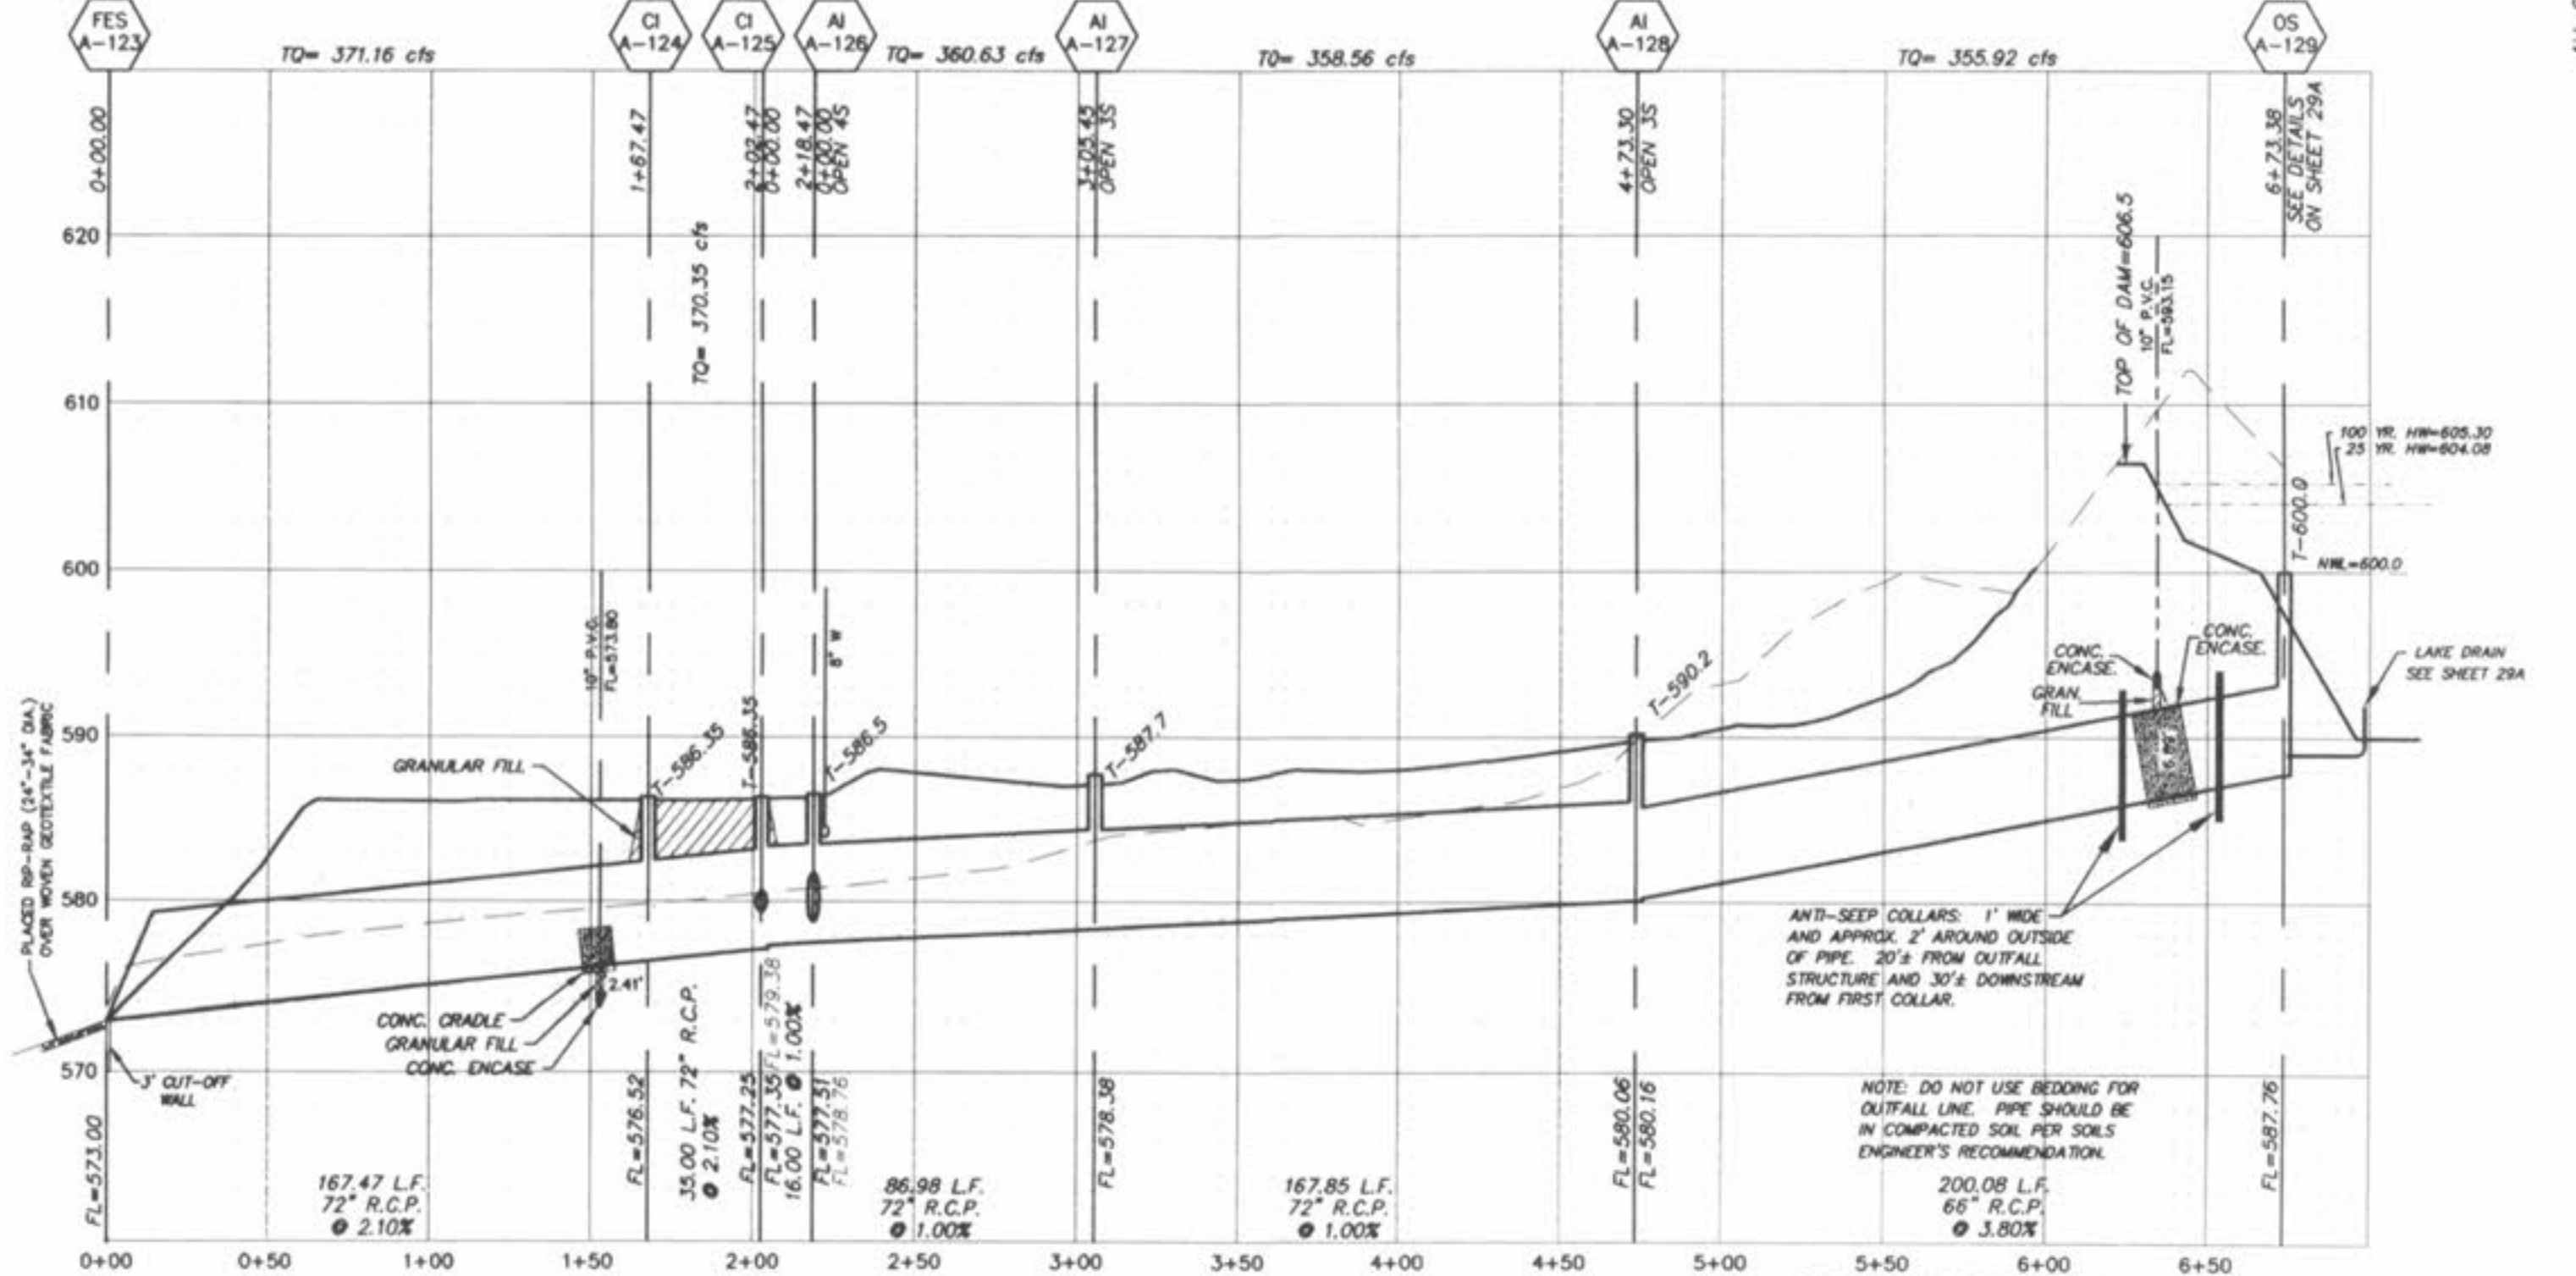
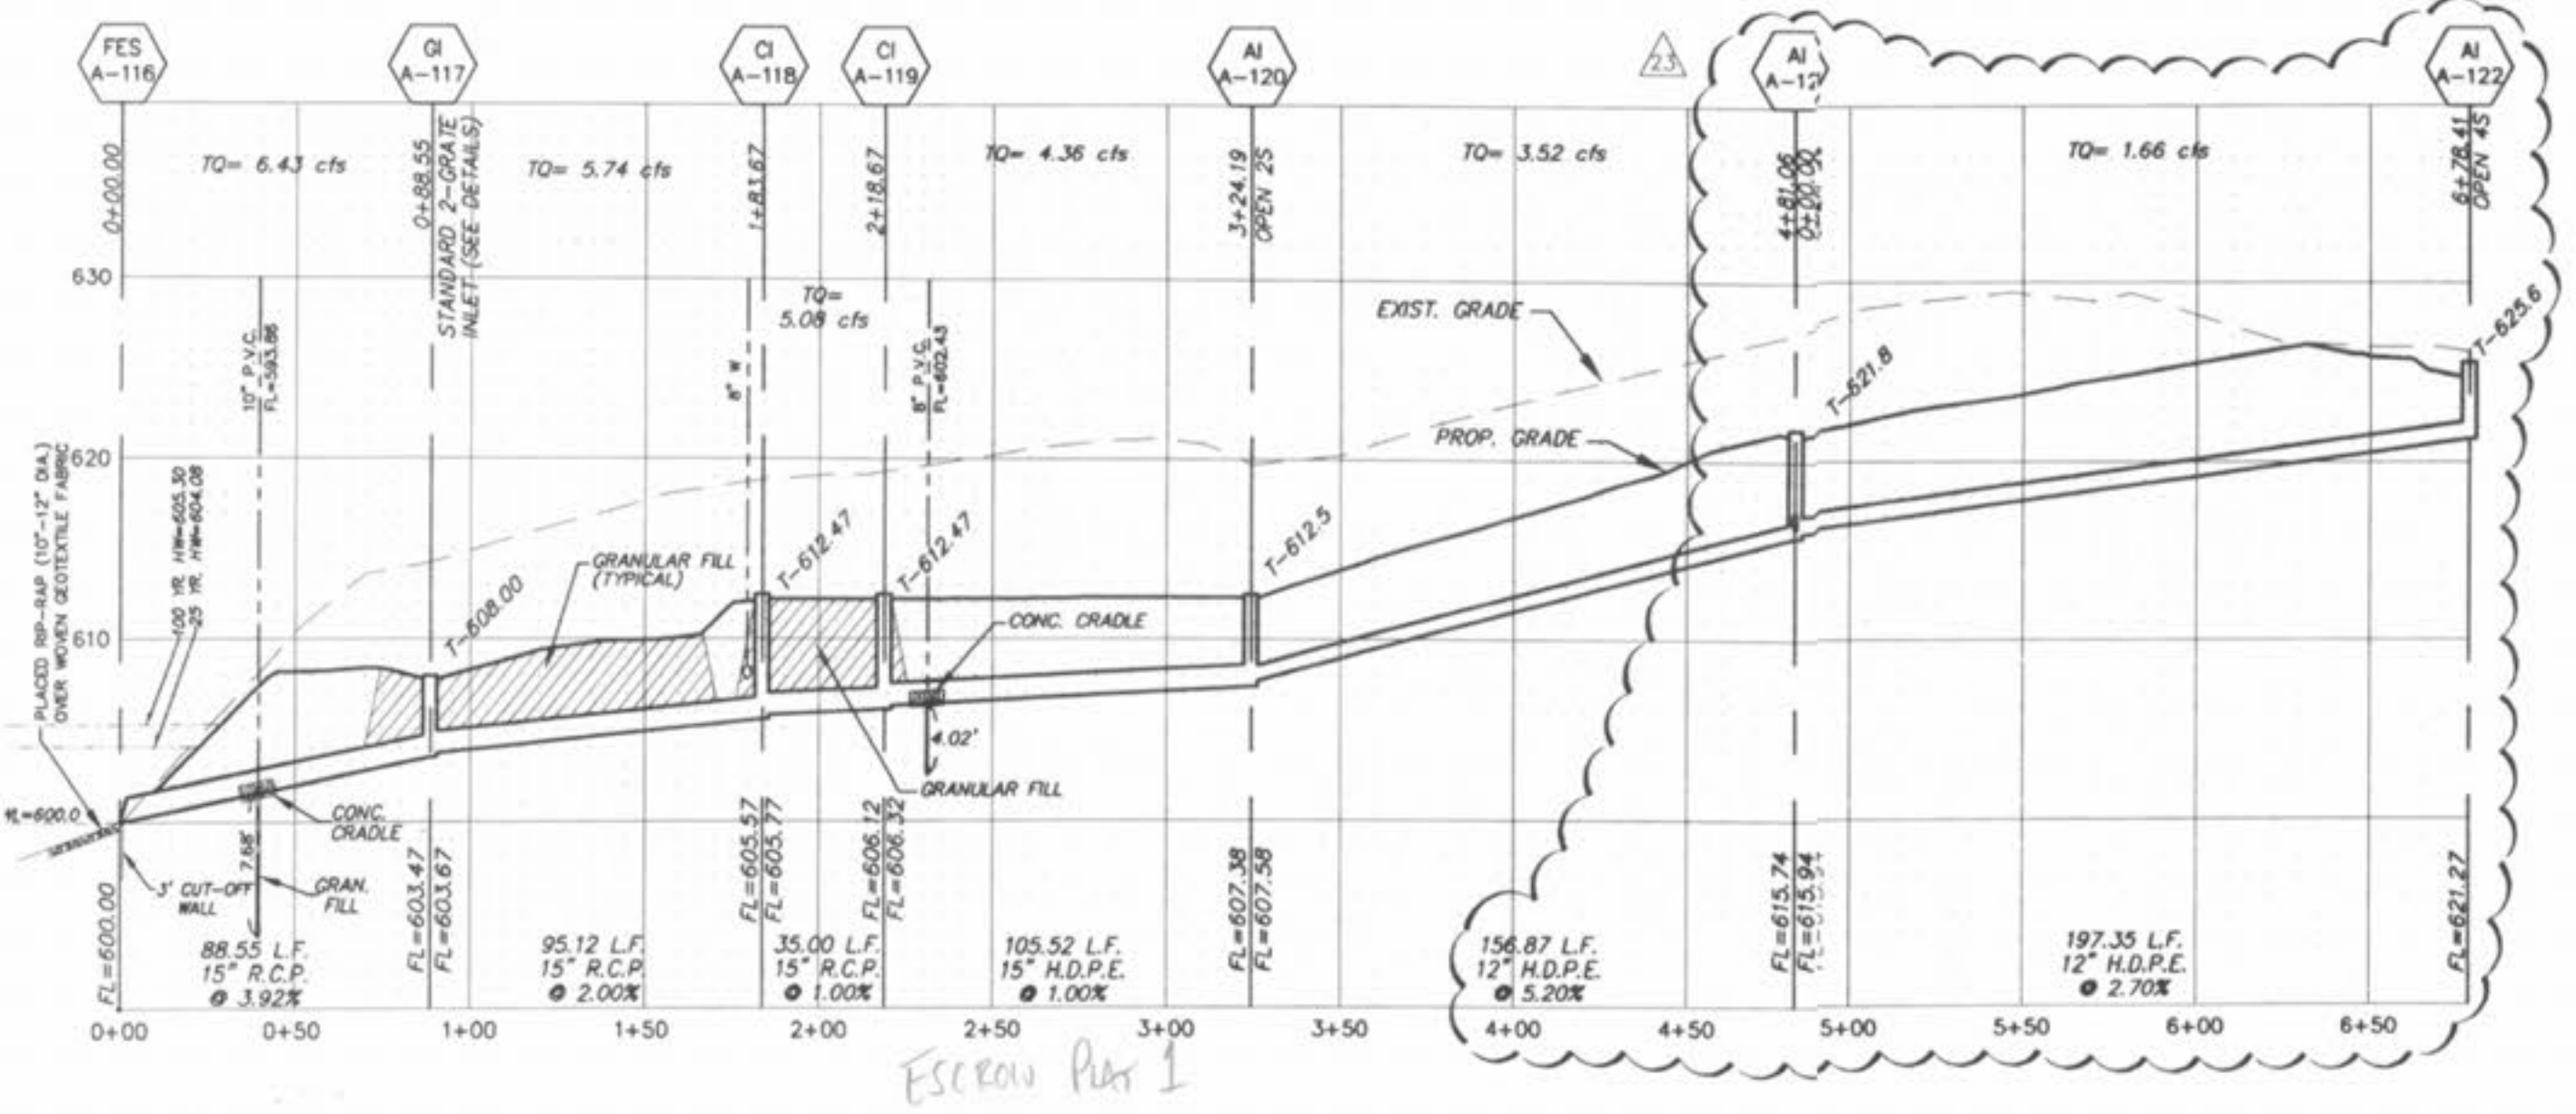
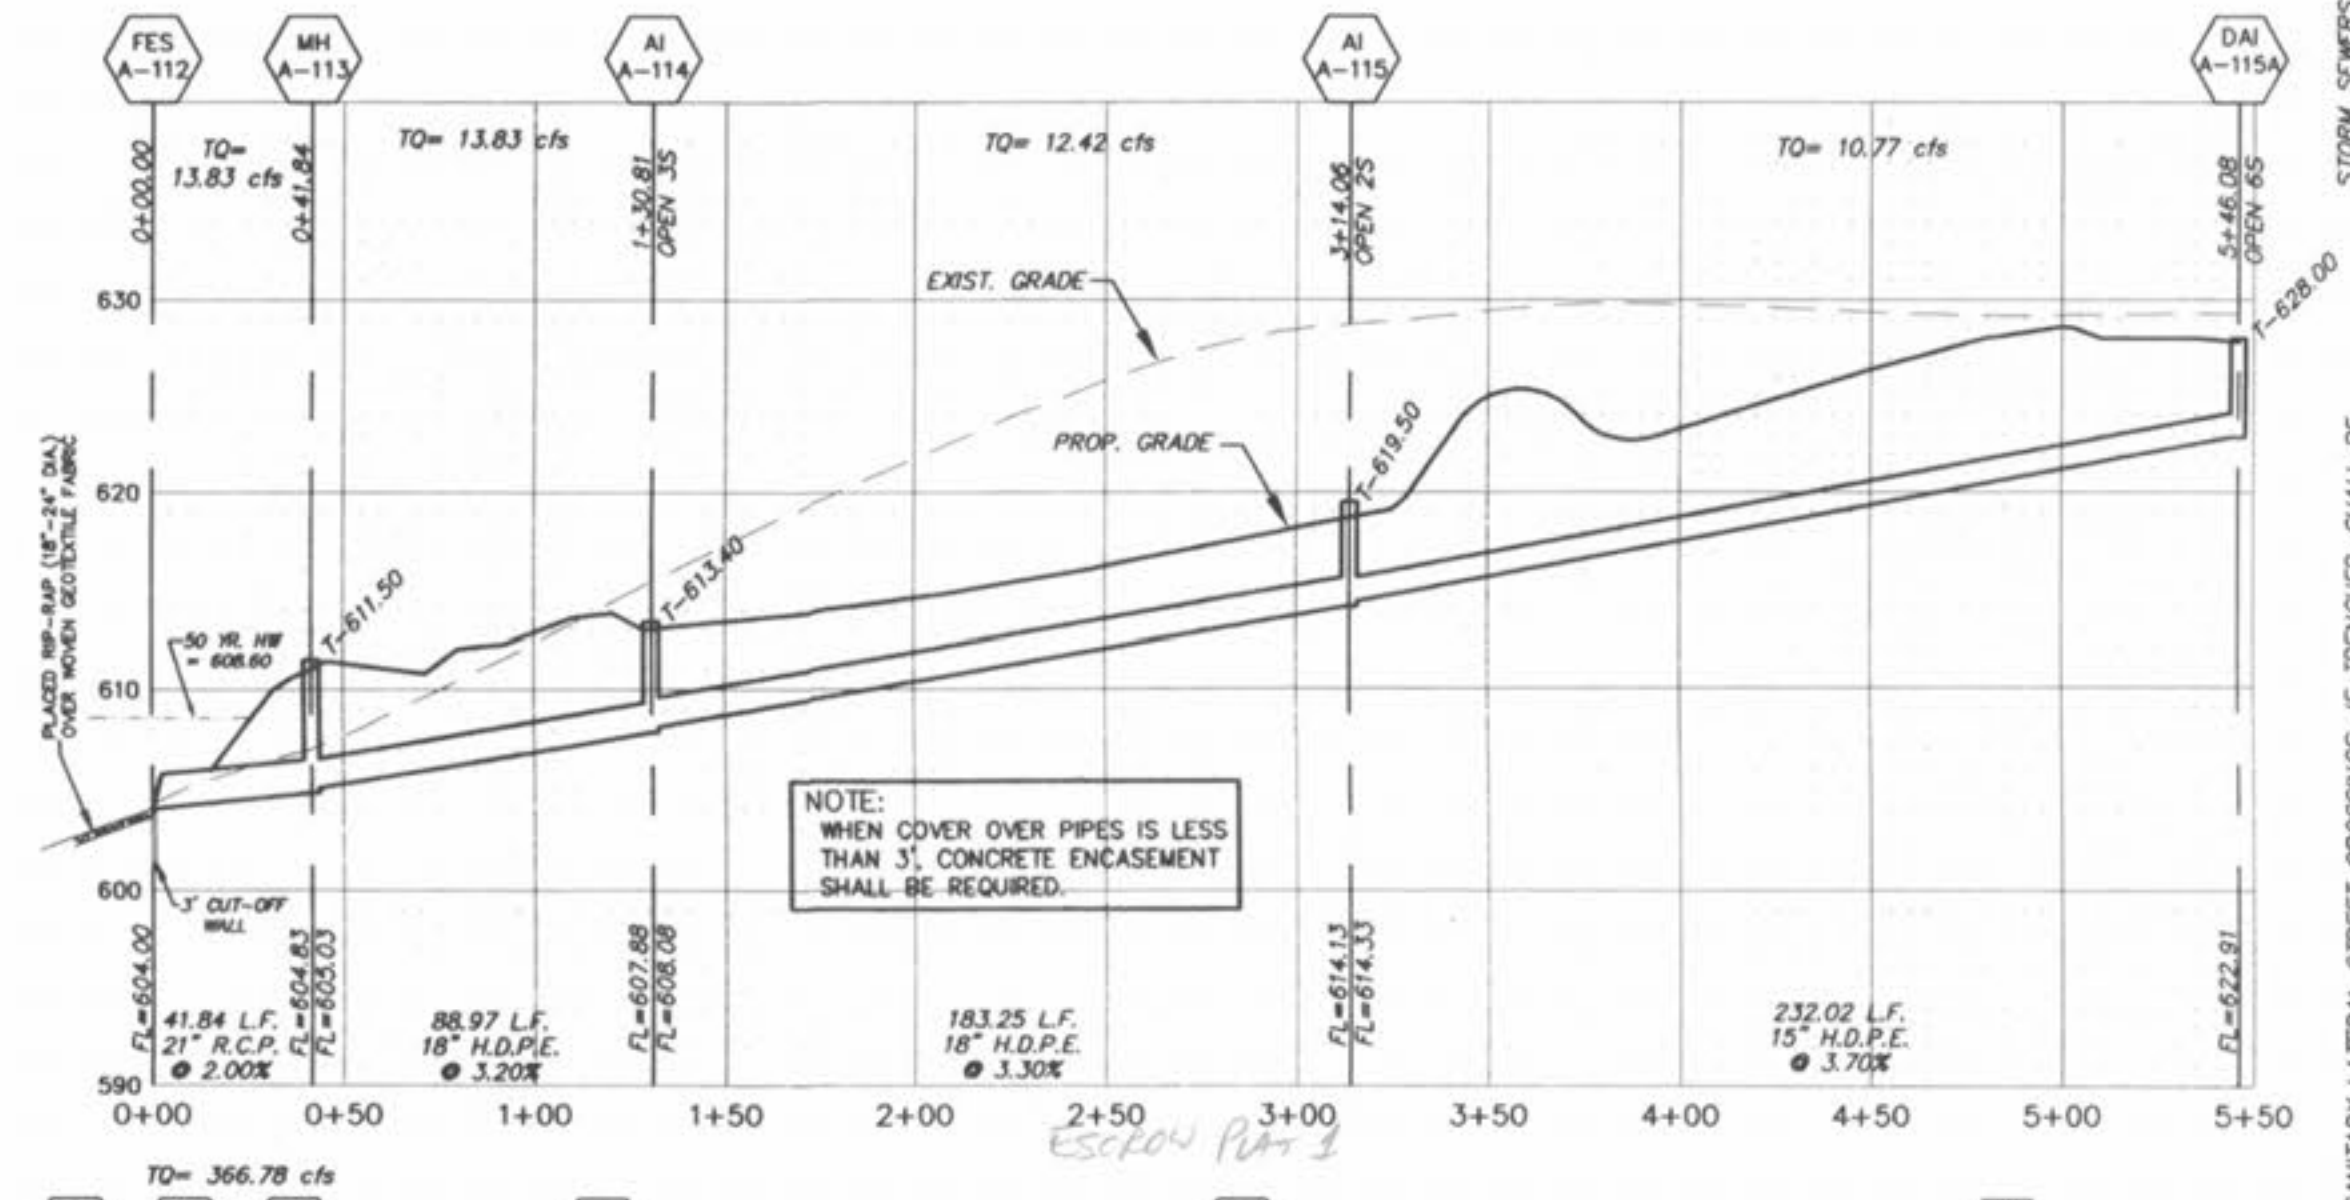
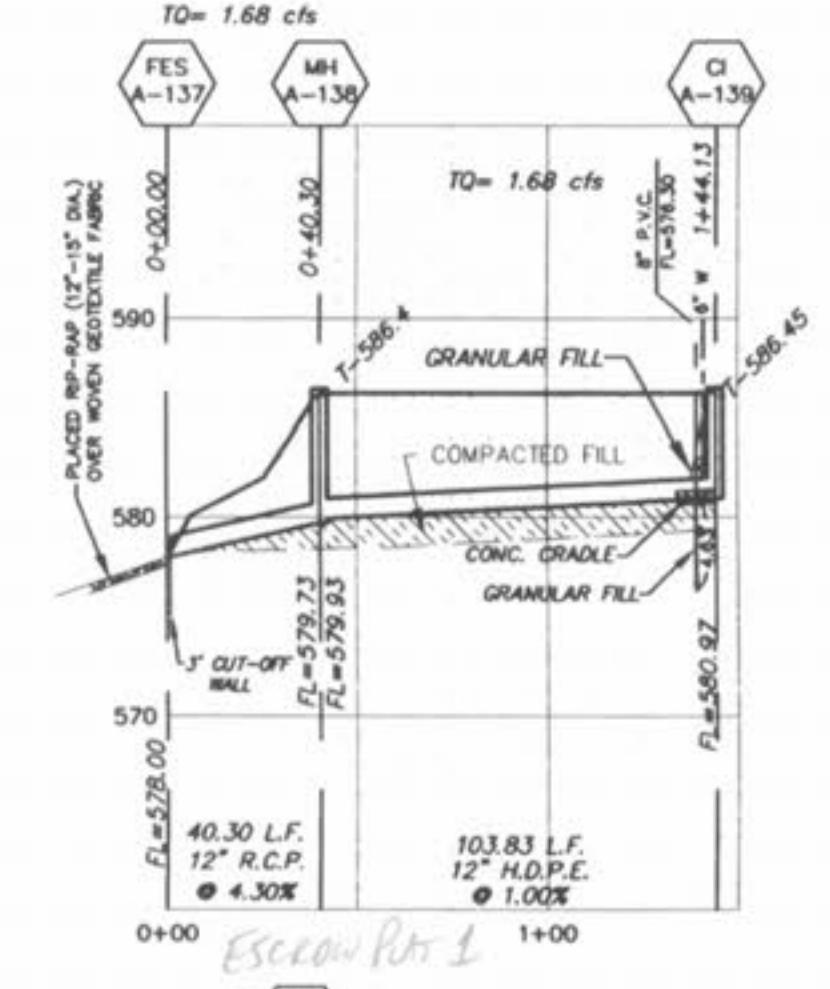
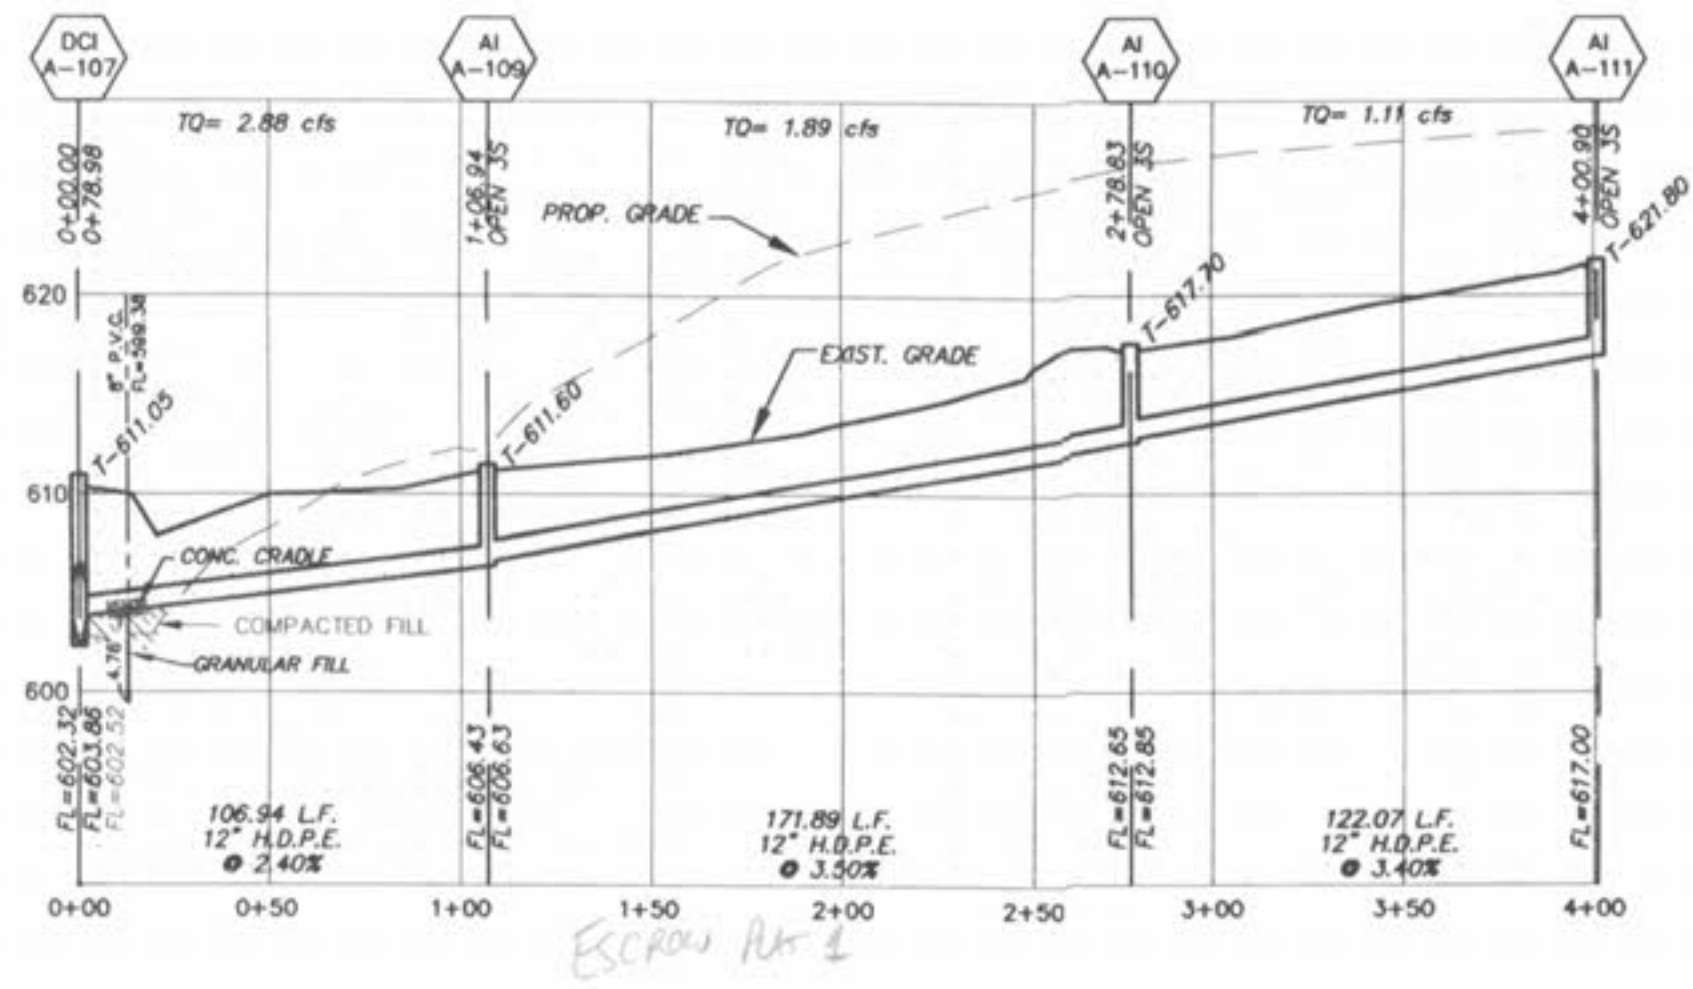
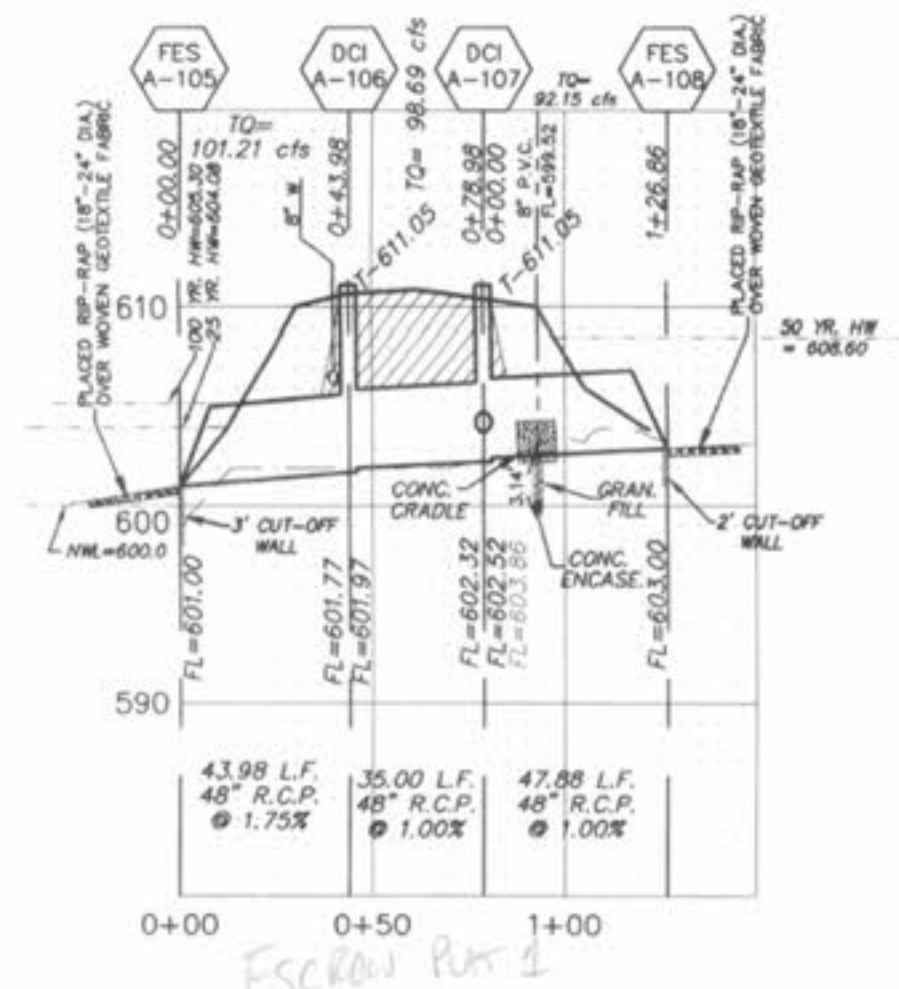


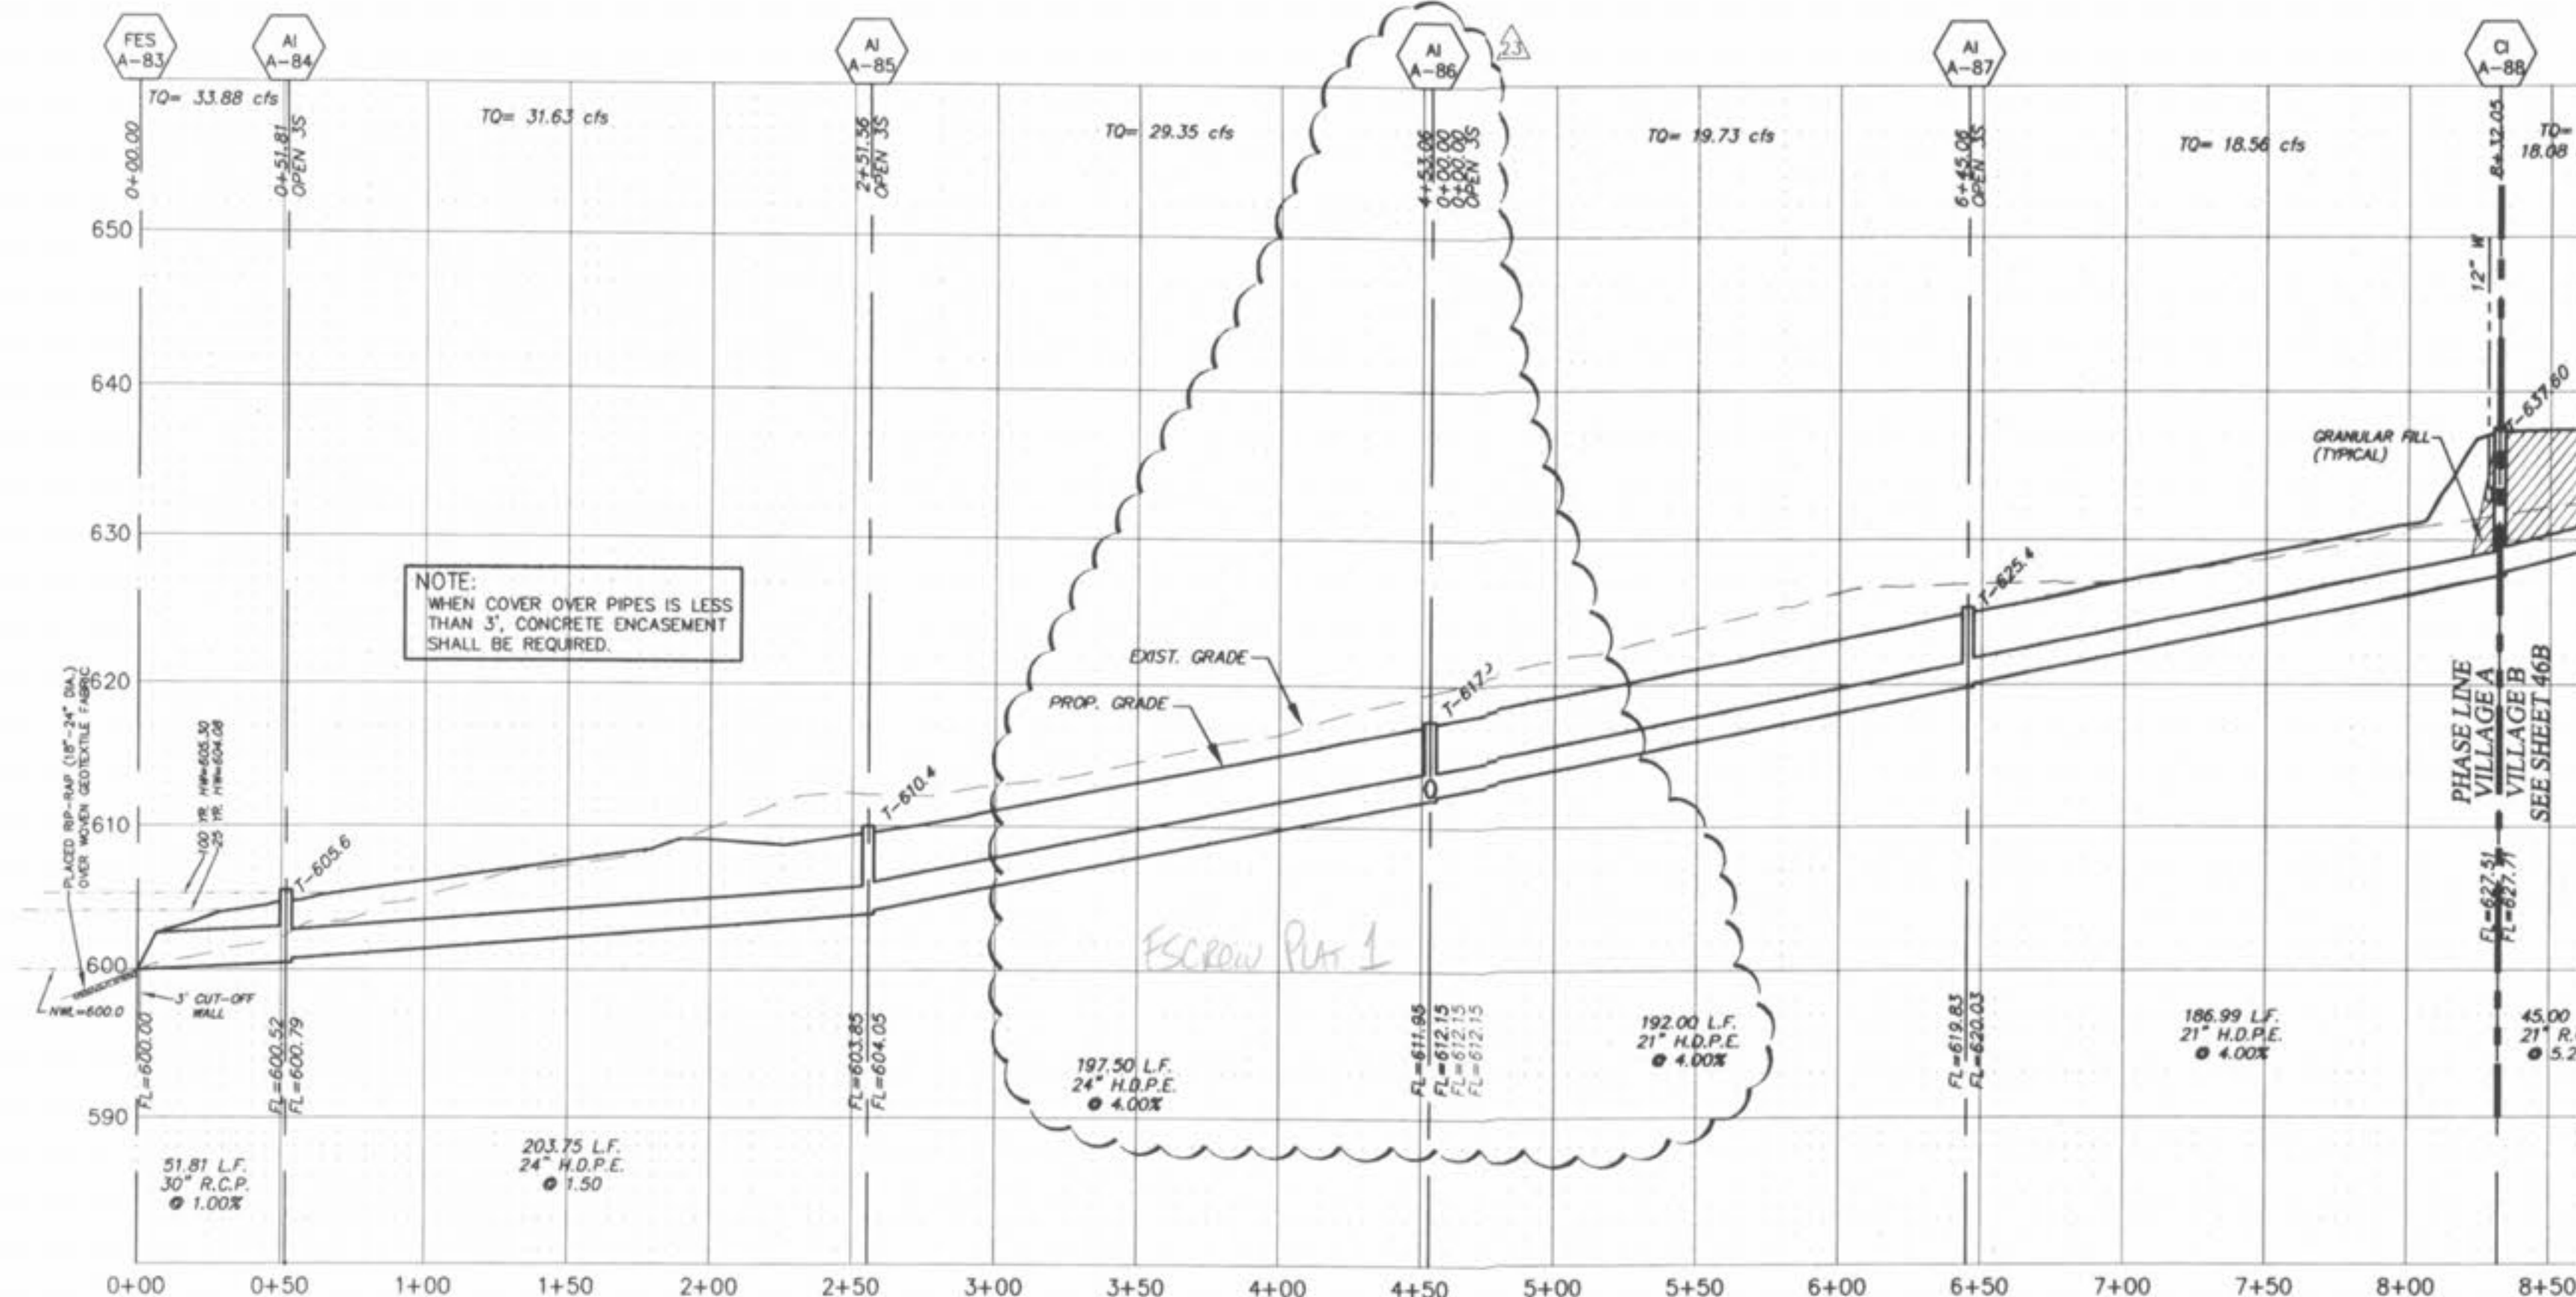

IF THE STORM AND SANITARY SEWERS ARE PARALLEL AND IN THE SAME TRENCH OR OVERLAP, THE UPPER SHALL BE PLACED ON A SHELF AND THE LOWER SHALL BE ENCASED IN COMPACTED GRANULAR FILL TO THE FLOW LINE OF THE UPPER.

STORM SEWERS WHICH CROSS OVER EXISTING OR PROPOSED SANITARY SEWER TRENCHES SHALL BE GRADED IN CONCRETE (UP ENCASED) TO THE TOP OF THE TRENCH. THE TRENCH SHALL BE BACKFILLED AND COMPACTED GRANULAR FILL TO THE BOTTOM OF THE CONCRETE GRADE.

ALL SANITARY LATERAL STREET CROSSINGS, IF TRENCHED, SHALL BE BACKFILLED WITH GRANULAR MATERIAL (AGGREGATE).

WYNDGATE VILLAGE A STORM SEWER PROFILES

Prepared For:
SUMMIT POINTE, L.C.

PICKETT RAY & SILVER

CIVIL ENGINEERS
PLANNERS
LAND SURVEYORS

333 Mid Rivers Mall Drive
St. Peters, MO 63376
Phone (636) 397-1211
Fax (636) 397-1104

REVISIONS	
NO.	DATE
1	10/25/04
2	12/09/04
3	12/20/04
4	01/20/05
5	02/18/05
6	04/08/05
7	10/04/05
8	04/18/06

ENGINEERS AUTHENTICATION

The responsibility for professional engineering liability on this project is hereby limited to the seal of plans authenticated by the seal, signature, and date hereunder attached. Responsibility is disclaimed for all other engineering plans involved in this project and specifically excludes revisions after this date unless reauthorized.

PICKETT, RAY & SILVER, INC.

HAROLD J. BARICH
REGISTERED PROFESSIONAL ENGINEER
E-17753

DRAWN: JEE

CHECKED: DWD

PROJECT # 01267-SUP0.02R

TASK # 2 FIELD BOOK

DATE: 6-29-04

DATE: 6-29-04

WYNDGATE
VILLAGE A
STORM SEWER PROFILES
SHEET 20A OF 174

© Copyright 2004 by Pickett, Ray & Silver, Inc.

HORIZONTAL SCALE: 1"=50'
VERTICAL SCALE: 1"=10'