
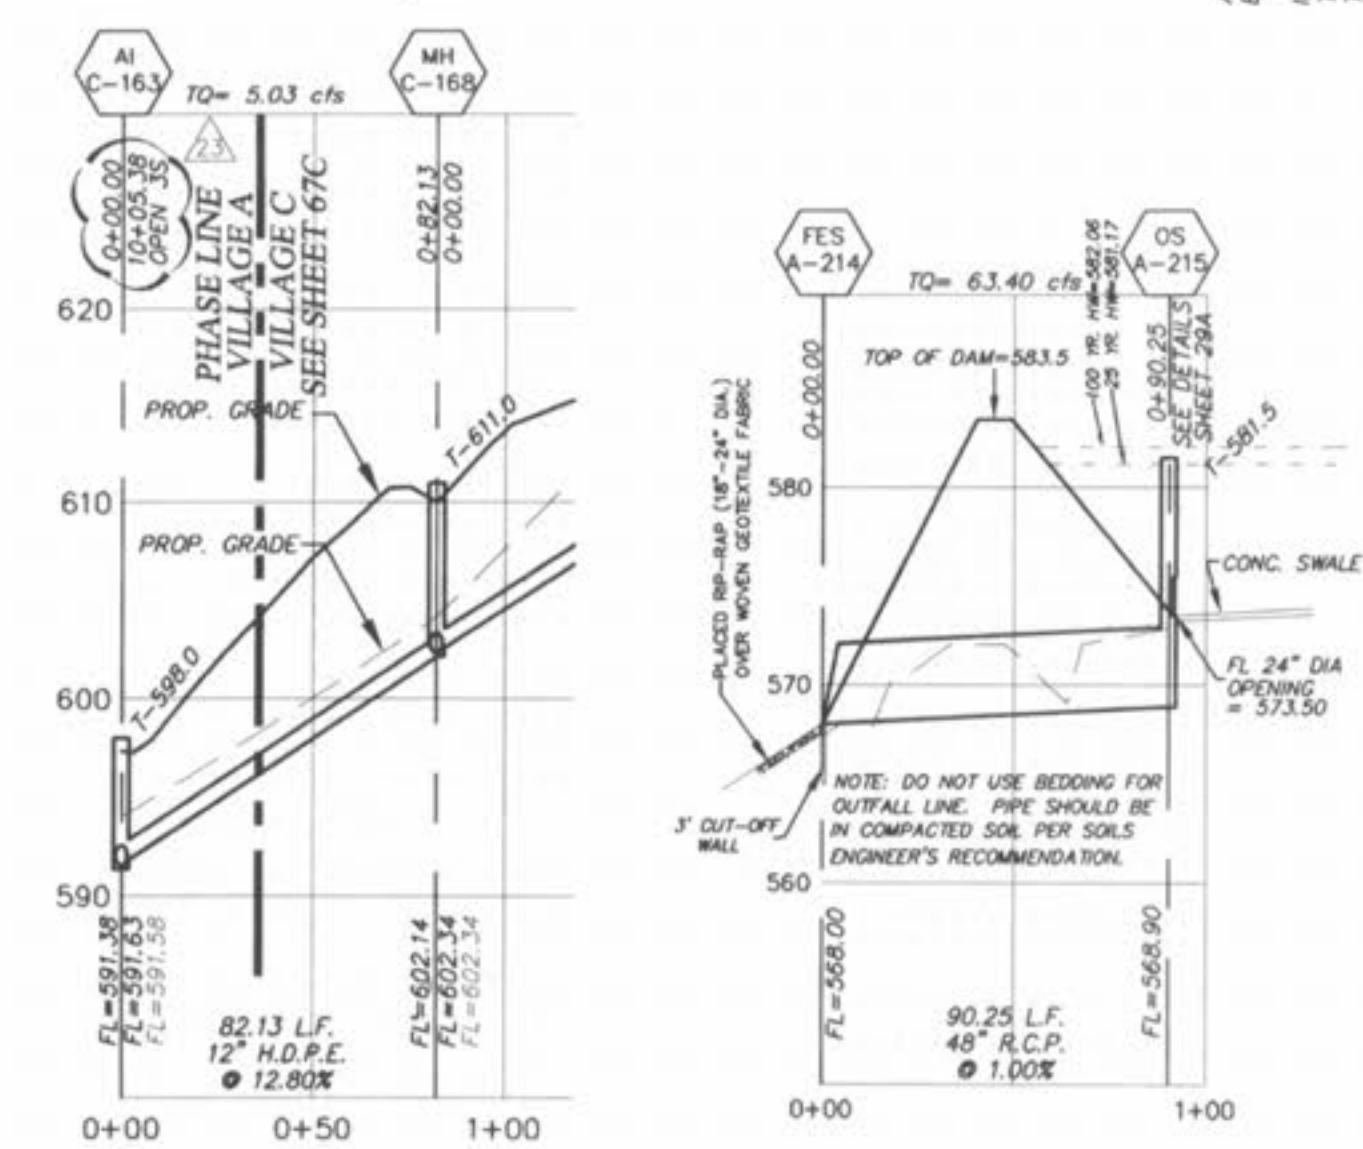
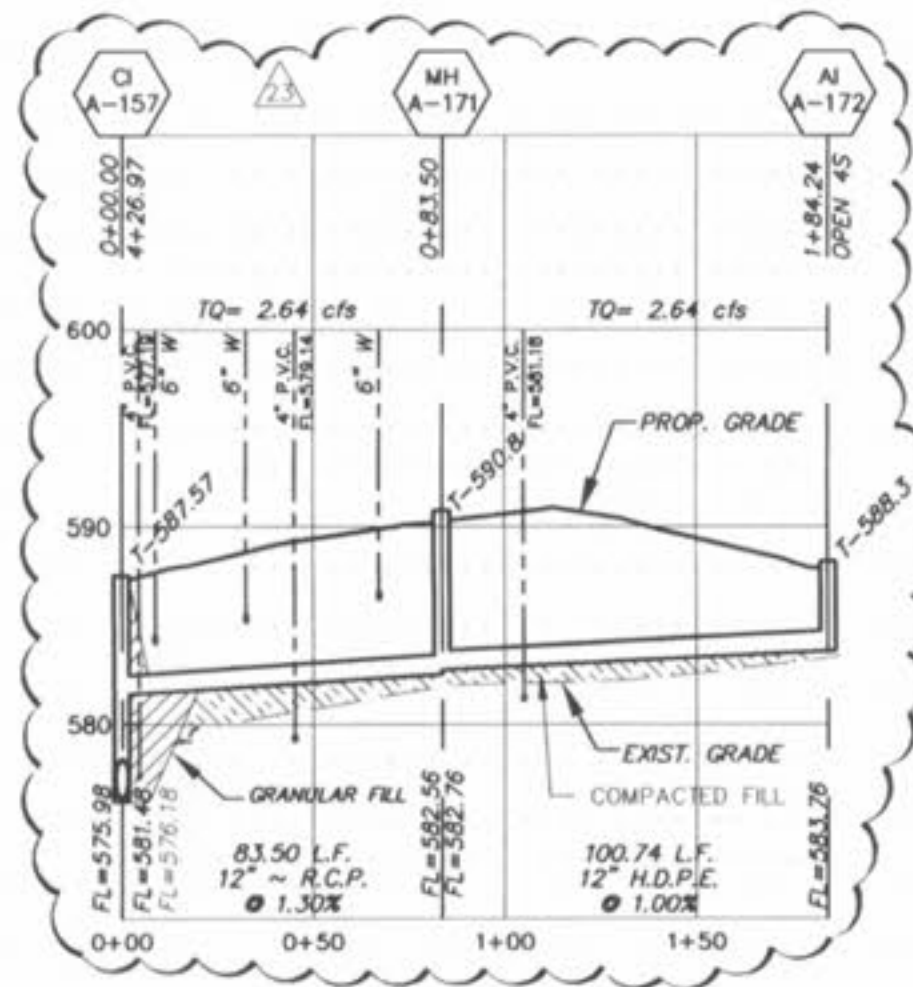
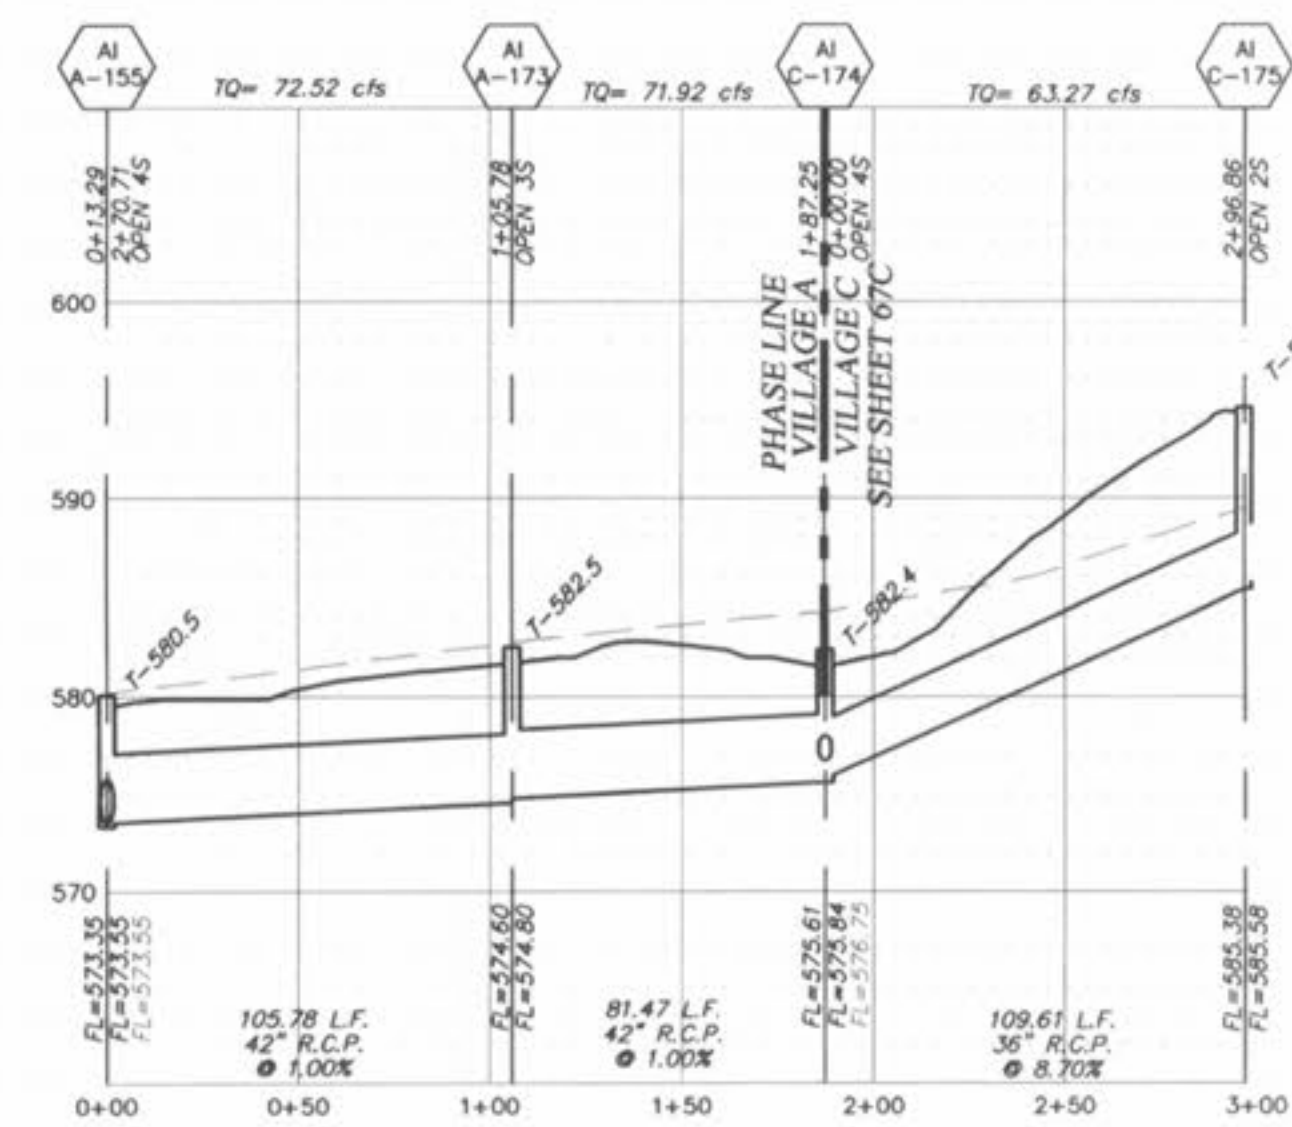
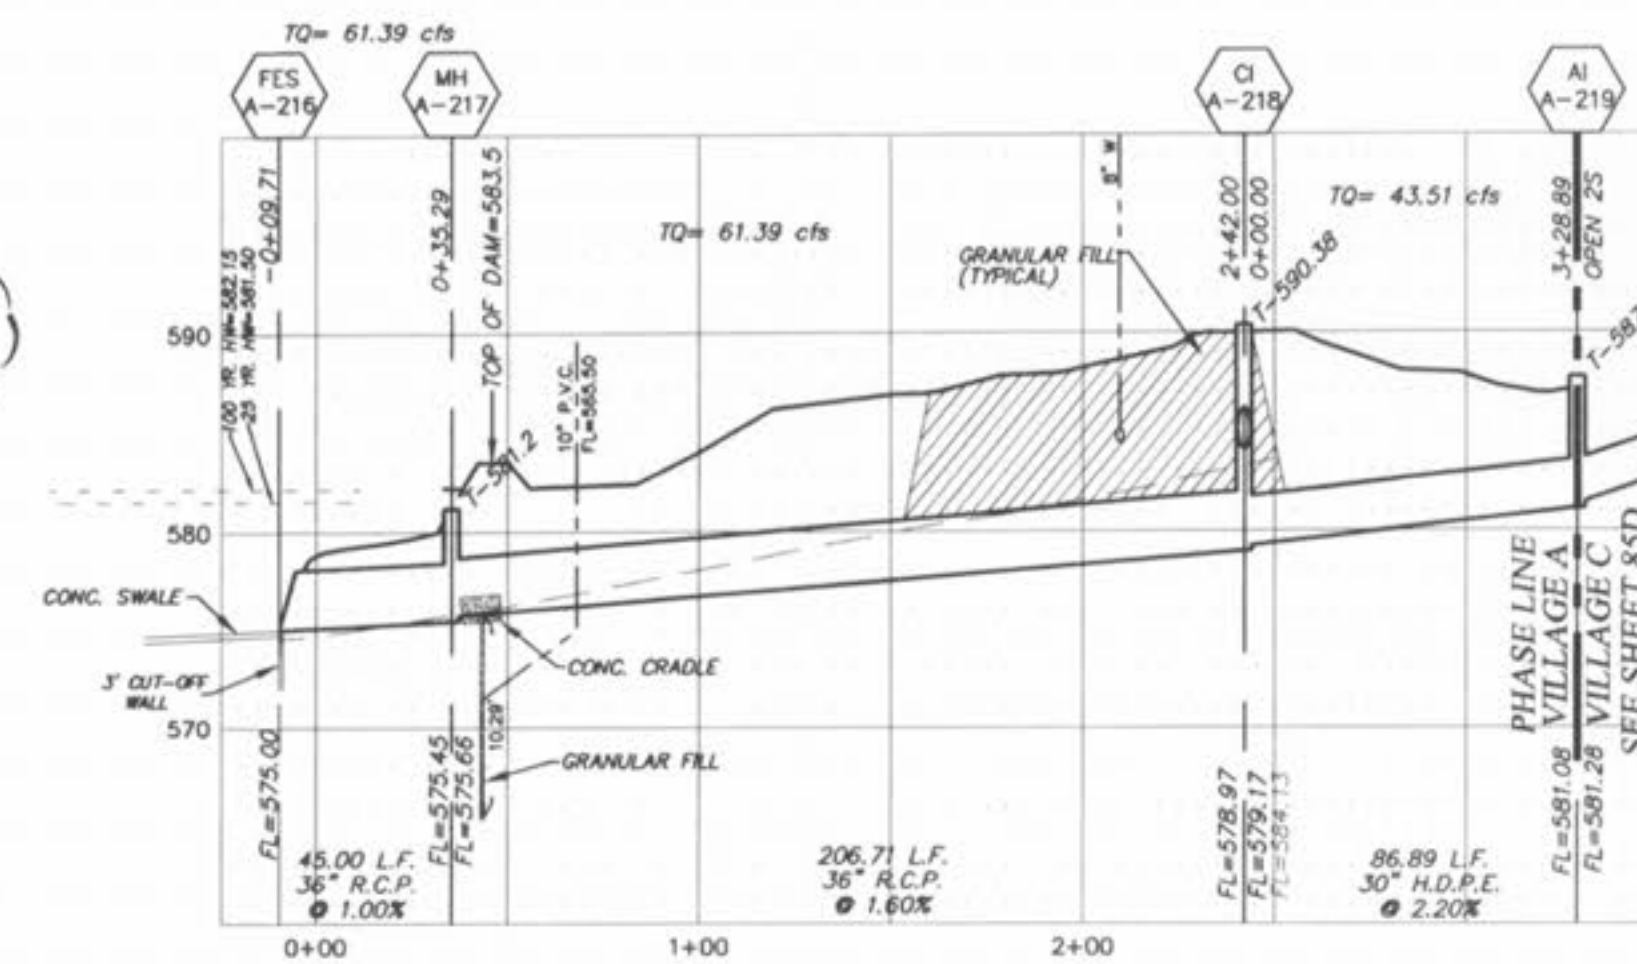
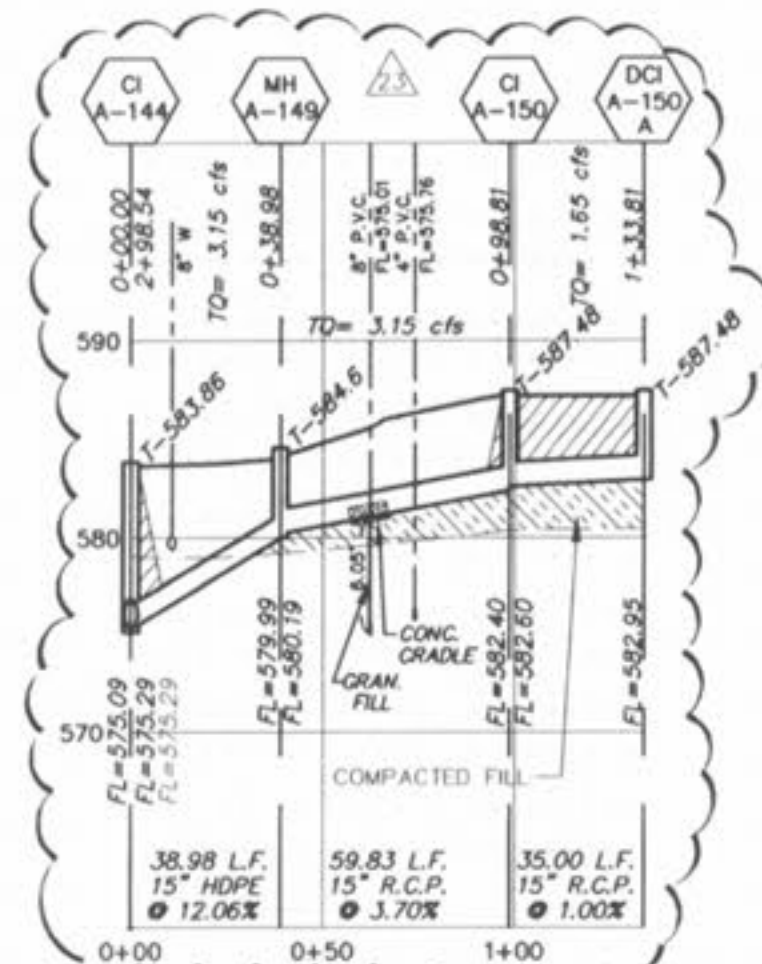
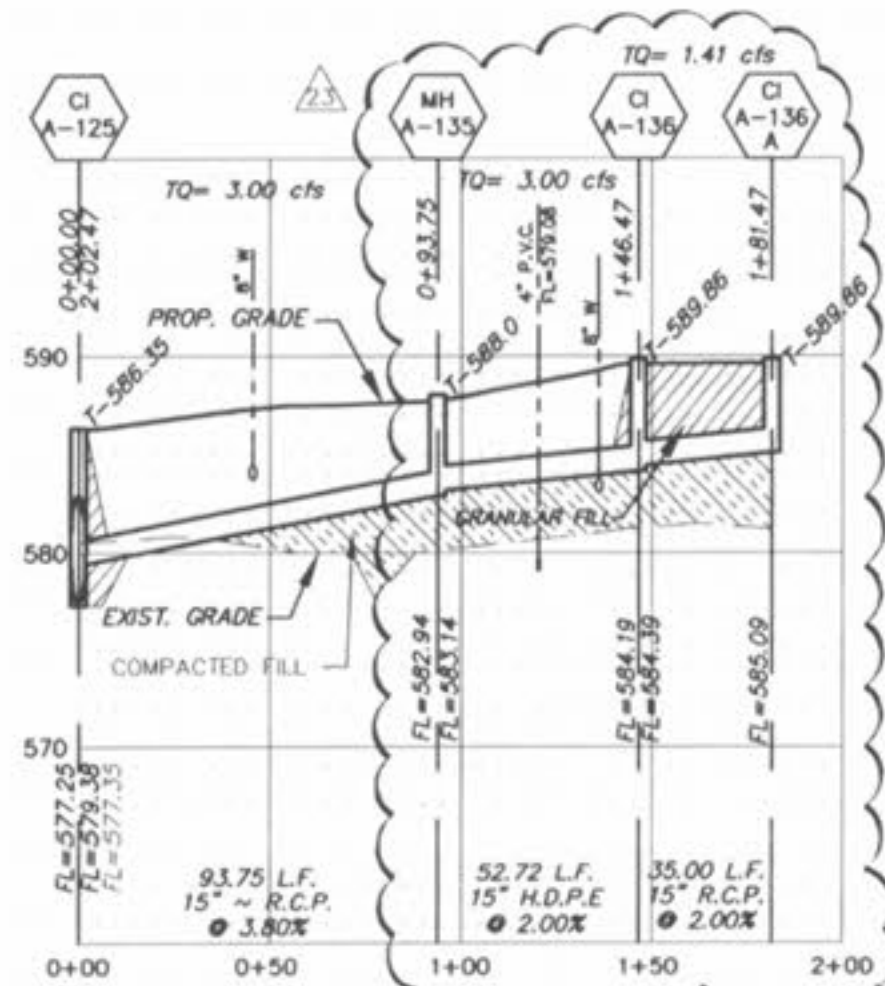
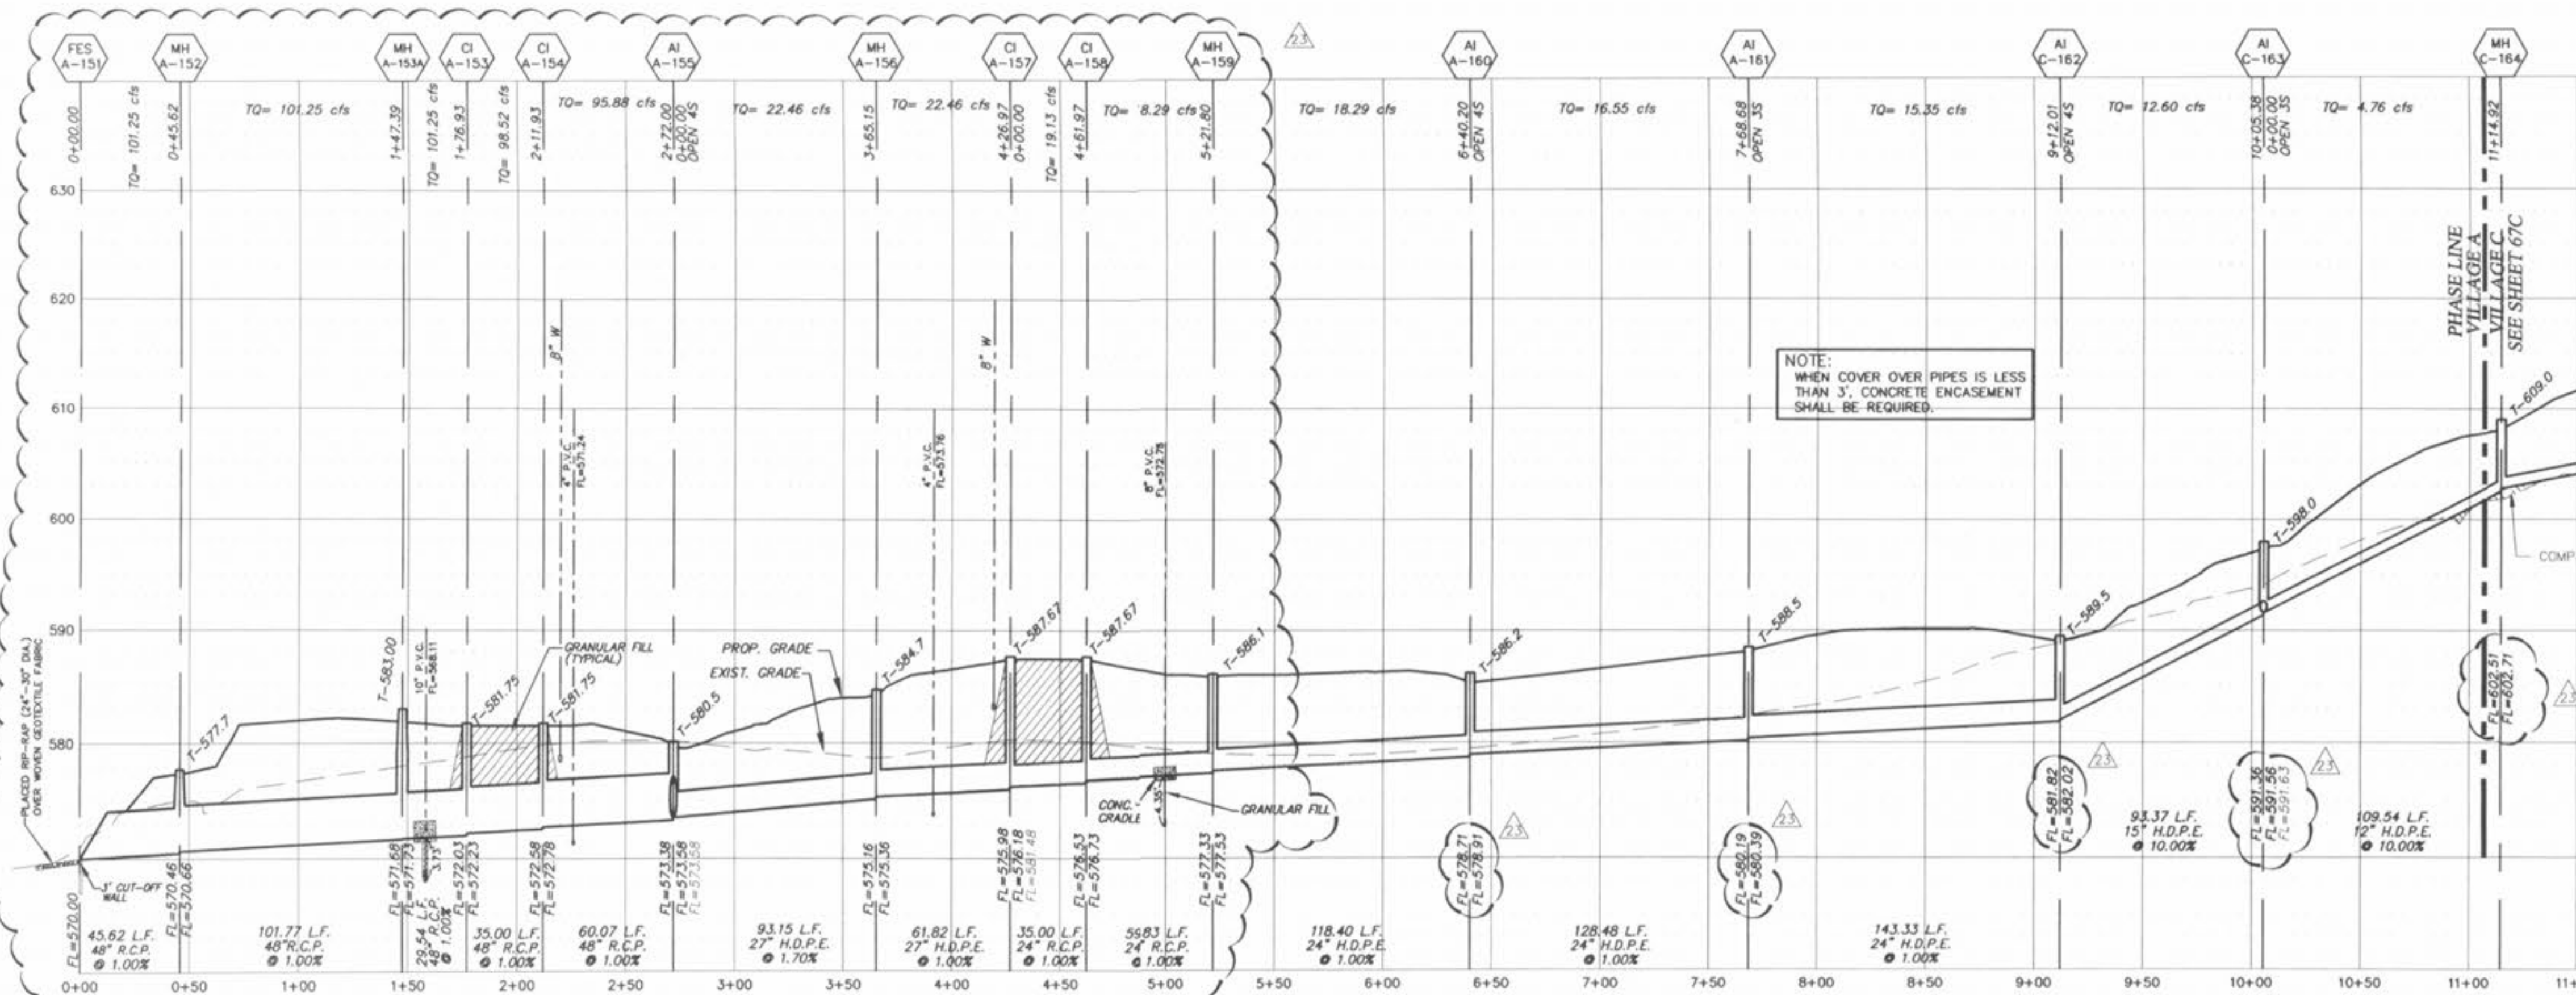
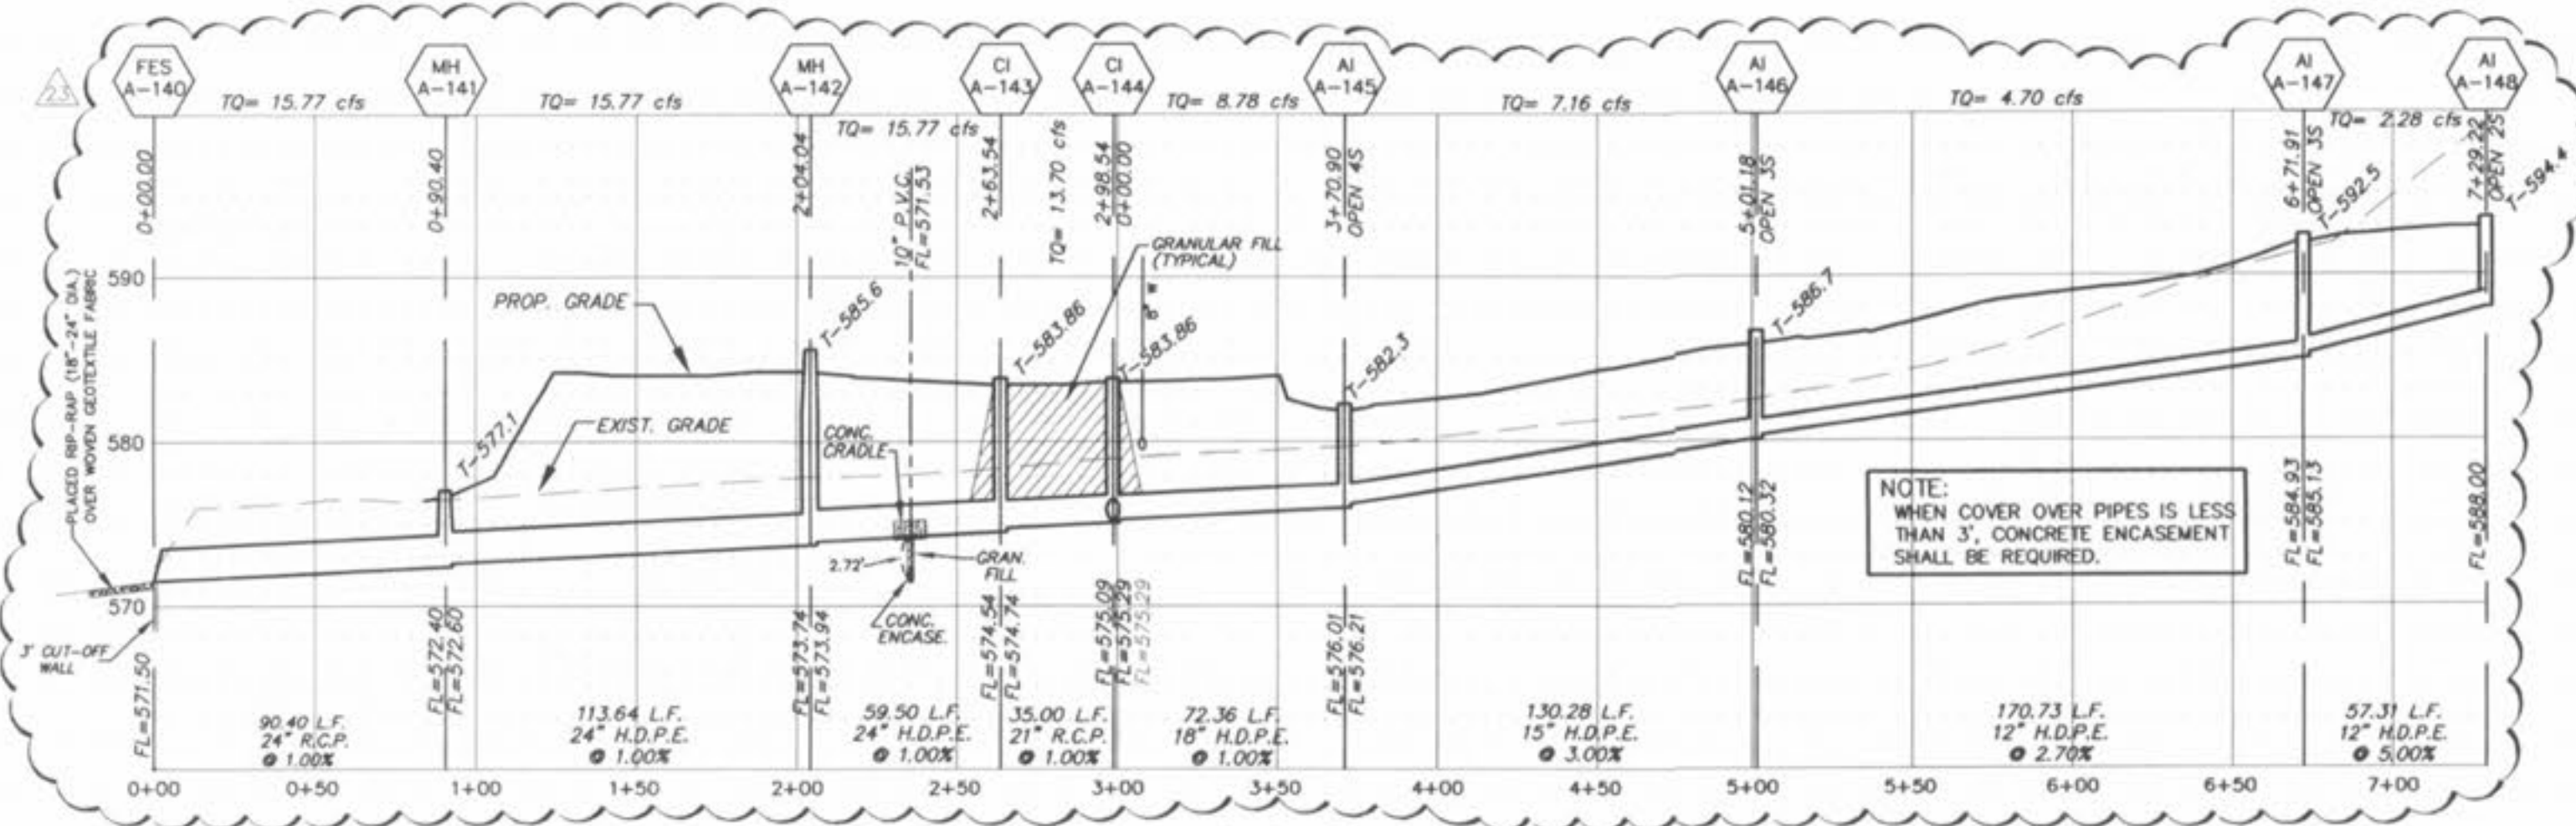


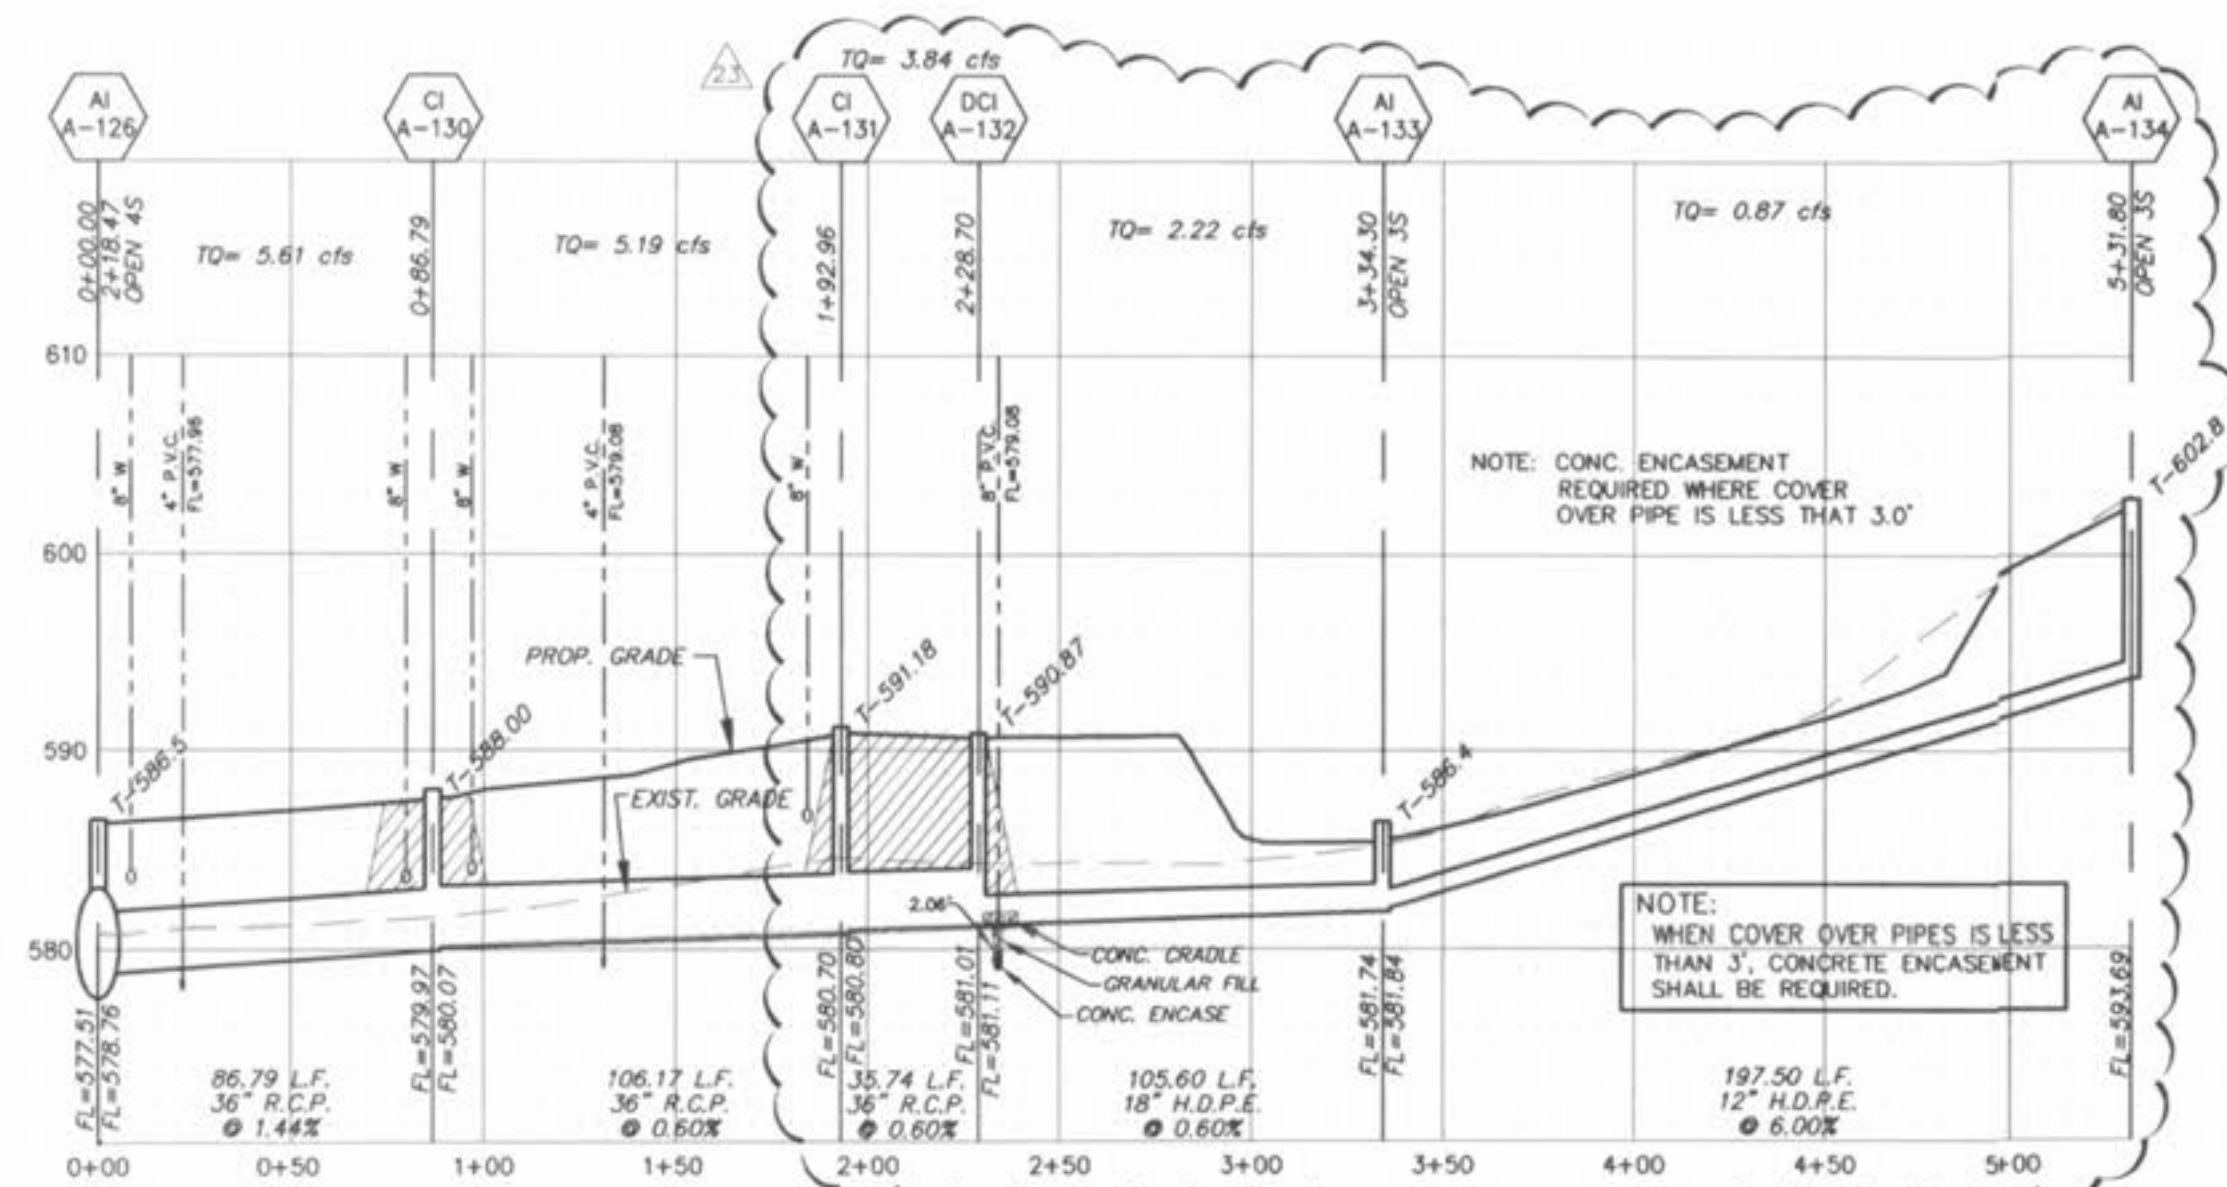

HORIZONTAL SCALE: 1"=50'
VERTICAL SCALE: 1"=10'

STORM SEWERS WHICH CROSS OVER EXISTING OR PROPOSED SANITARY SEWER TRENCHES SHALL BE GRADED IN CONCRETE. THE TRENCH SHALL BE BACKFILLED AND COMPACTED TO THE BOTTOM OF THE CONCRETE GRADE.

ALL SANITARY LATERAL STREET CROSSINGS, IF TRENCHED, SHALL BE BACKFILLED WITH GRANULAR MATERIAL (AGGREGATE). IF THE STORM AND SANITARY SEWERS ARE PARALLEL AND IN THE SAME TRENCH OR OVERLAP, THE UPPER SHALL BE PLACED ON A SHELVE AND THE LOWER SHALL BE PLACED IN COMPACTED GRANULAR FILL TO THE FLOW LINE OF THE UPPER.

PICKETT RAY & SILVER
CIVIL ENGINEERS
PLANNERS
LAND SURVEYORS
333 Mid Rivers Mall Drive
St. Peters, MO 63376
Phone (836) 397-1211
Fax (836) 397-1104

WYNDGATE
VILLAGE A
STORM SEWER PROFILES
Prepared For:
SUMMIT POINTE, L.C.
239 FOX HILL ROAD
ST. CHARLES, MO 63301
(636) 946-5556

REV.	DATE	REVISION
1	10/25/04	REVISED PER CITY
2	12/09/04	REVISED PER PRSD No.2
3	12/20/04	REVISED PER DCSB
4	01/20/05	REVISED PER PRSD No.2
5	02/18/05	REVISED PER CITY OF O'FALLON
6	04/09/05	REVISED PER CITY AND CLIENT
7	04/13/05	REVISED PER CITY
8	04/13/05	REV. PER NEW LOT LINES

ENGINEERS AUTHENTICATION
The responsibility for professional engineering liability on this project is hereby limited to the set of plans authorized by the seal, signature, and date hereunder attached. Responsibility is disclaimed for all other engineering plans involved in this project and specifically excludes revisions after this date unless reauthorized.

PICKETT RAY & SILVER, INC.
STATE OF MISSOURI
HAROLD J. BARTCH
Professional Engineer
No. E-17751

DRAWN: JEE DATE: 6-29-04
CHECKED: DWD DATE: 6-29-04
PROJECT # 01267-SUPP.02R
TASK # 2 FIELD BOOK

WYNDGATE
VILLAGE A
STORM SEWER PROFILES
SHEET 21A OF 174
Copyright 2004 by Pickett, Ray & Silver, Inc.