
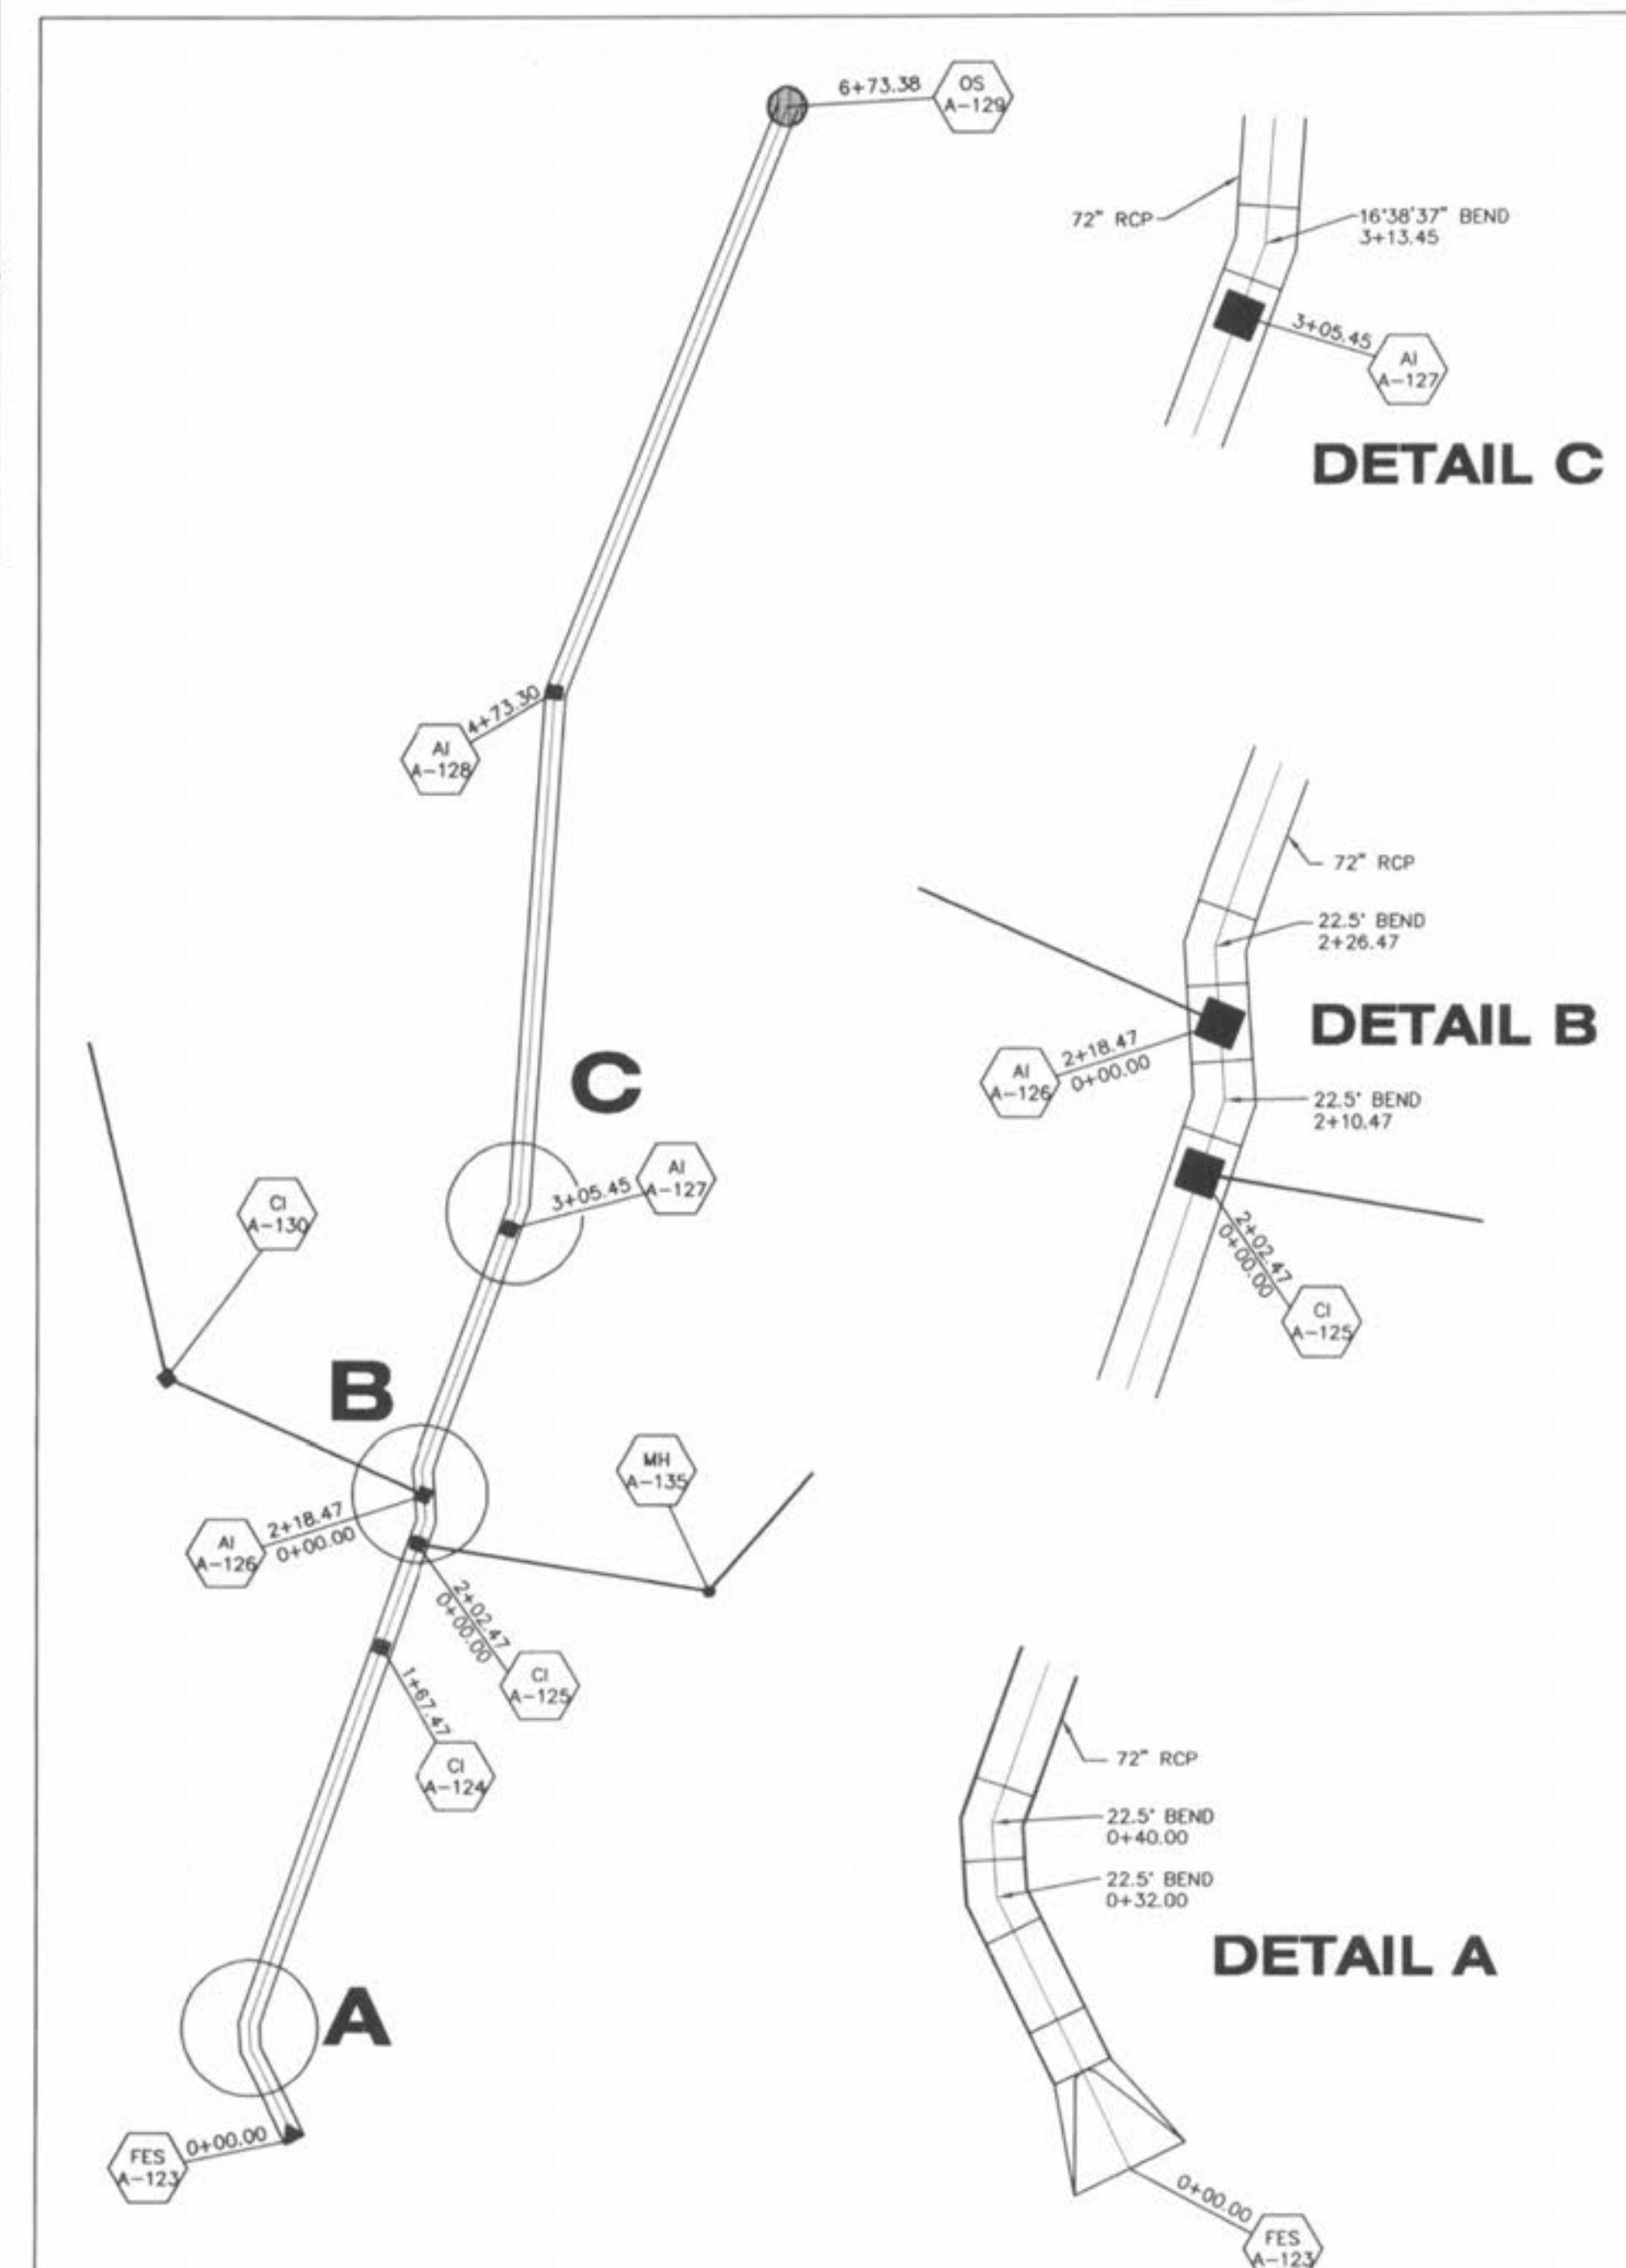
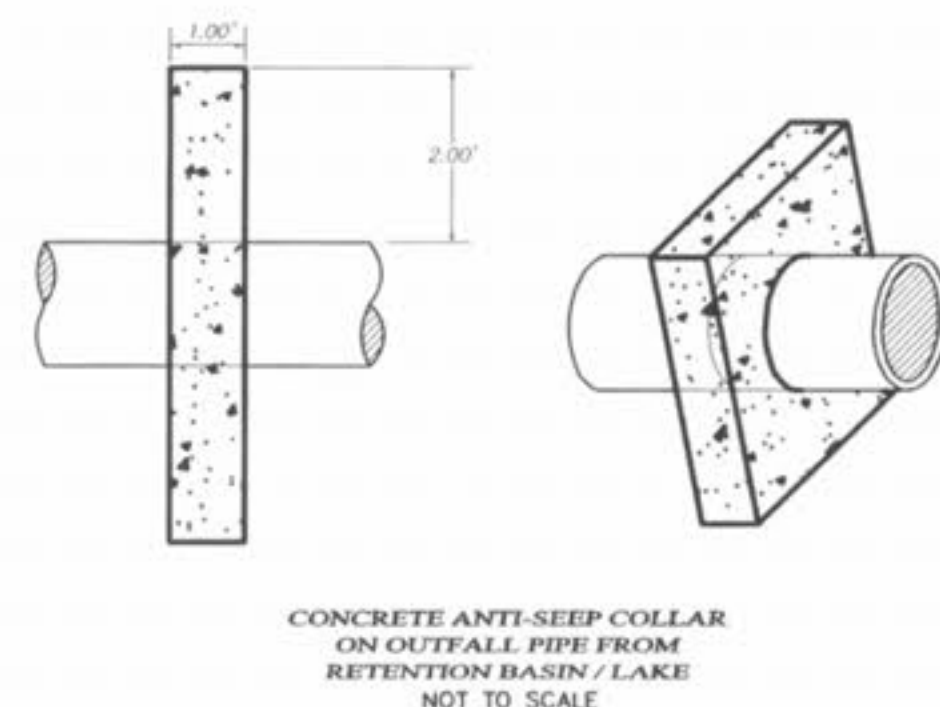
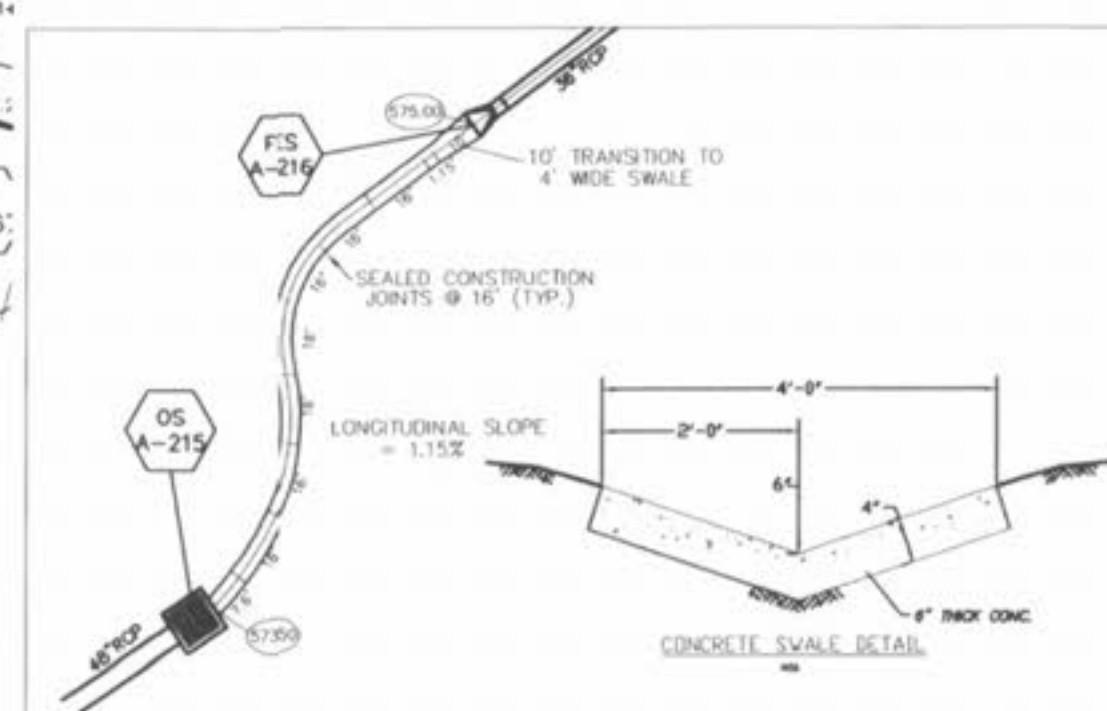
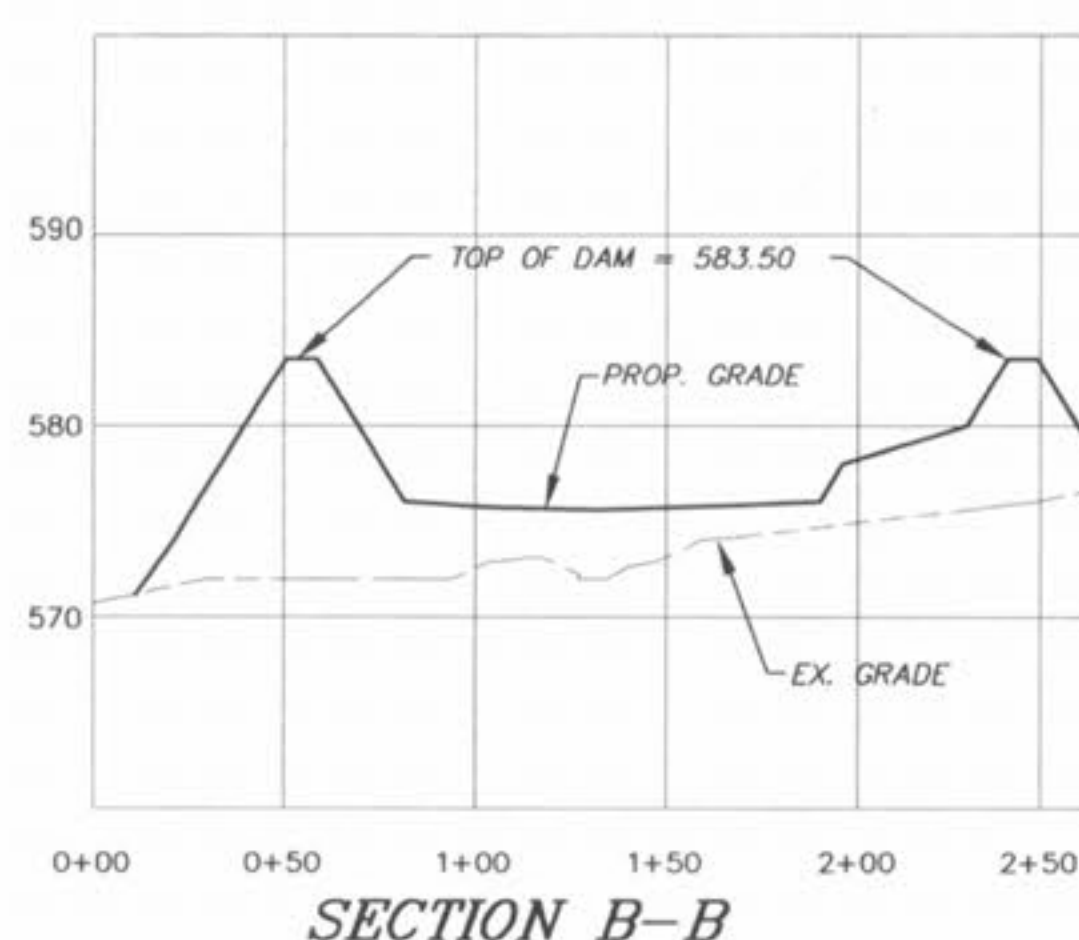
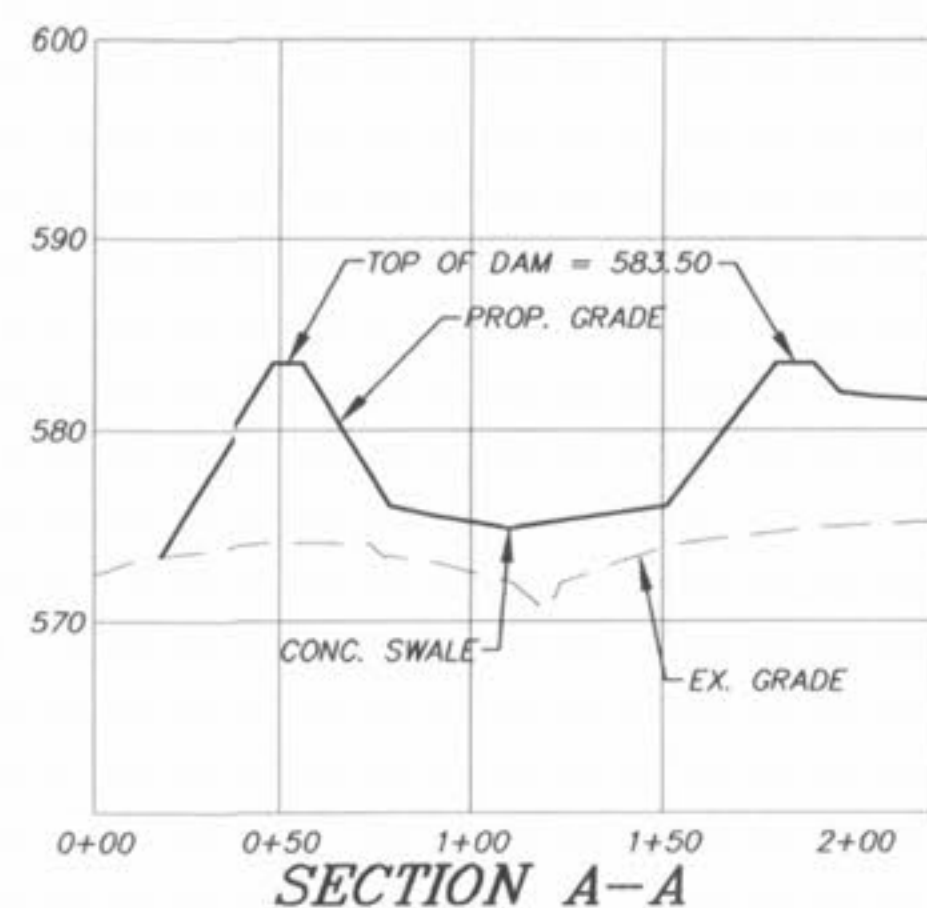
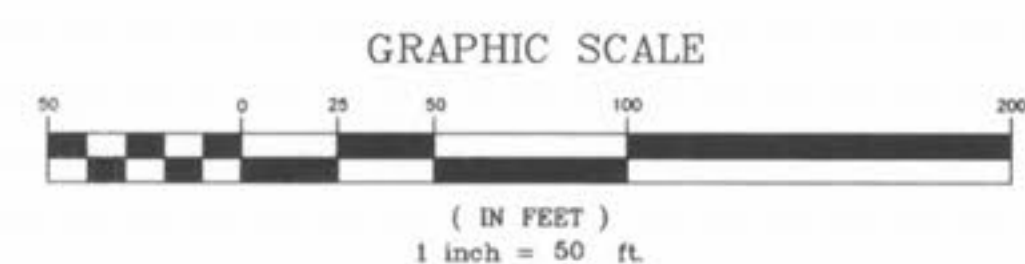




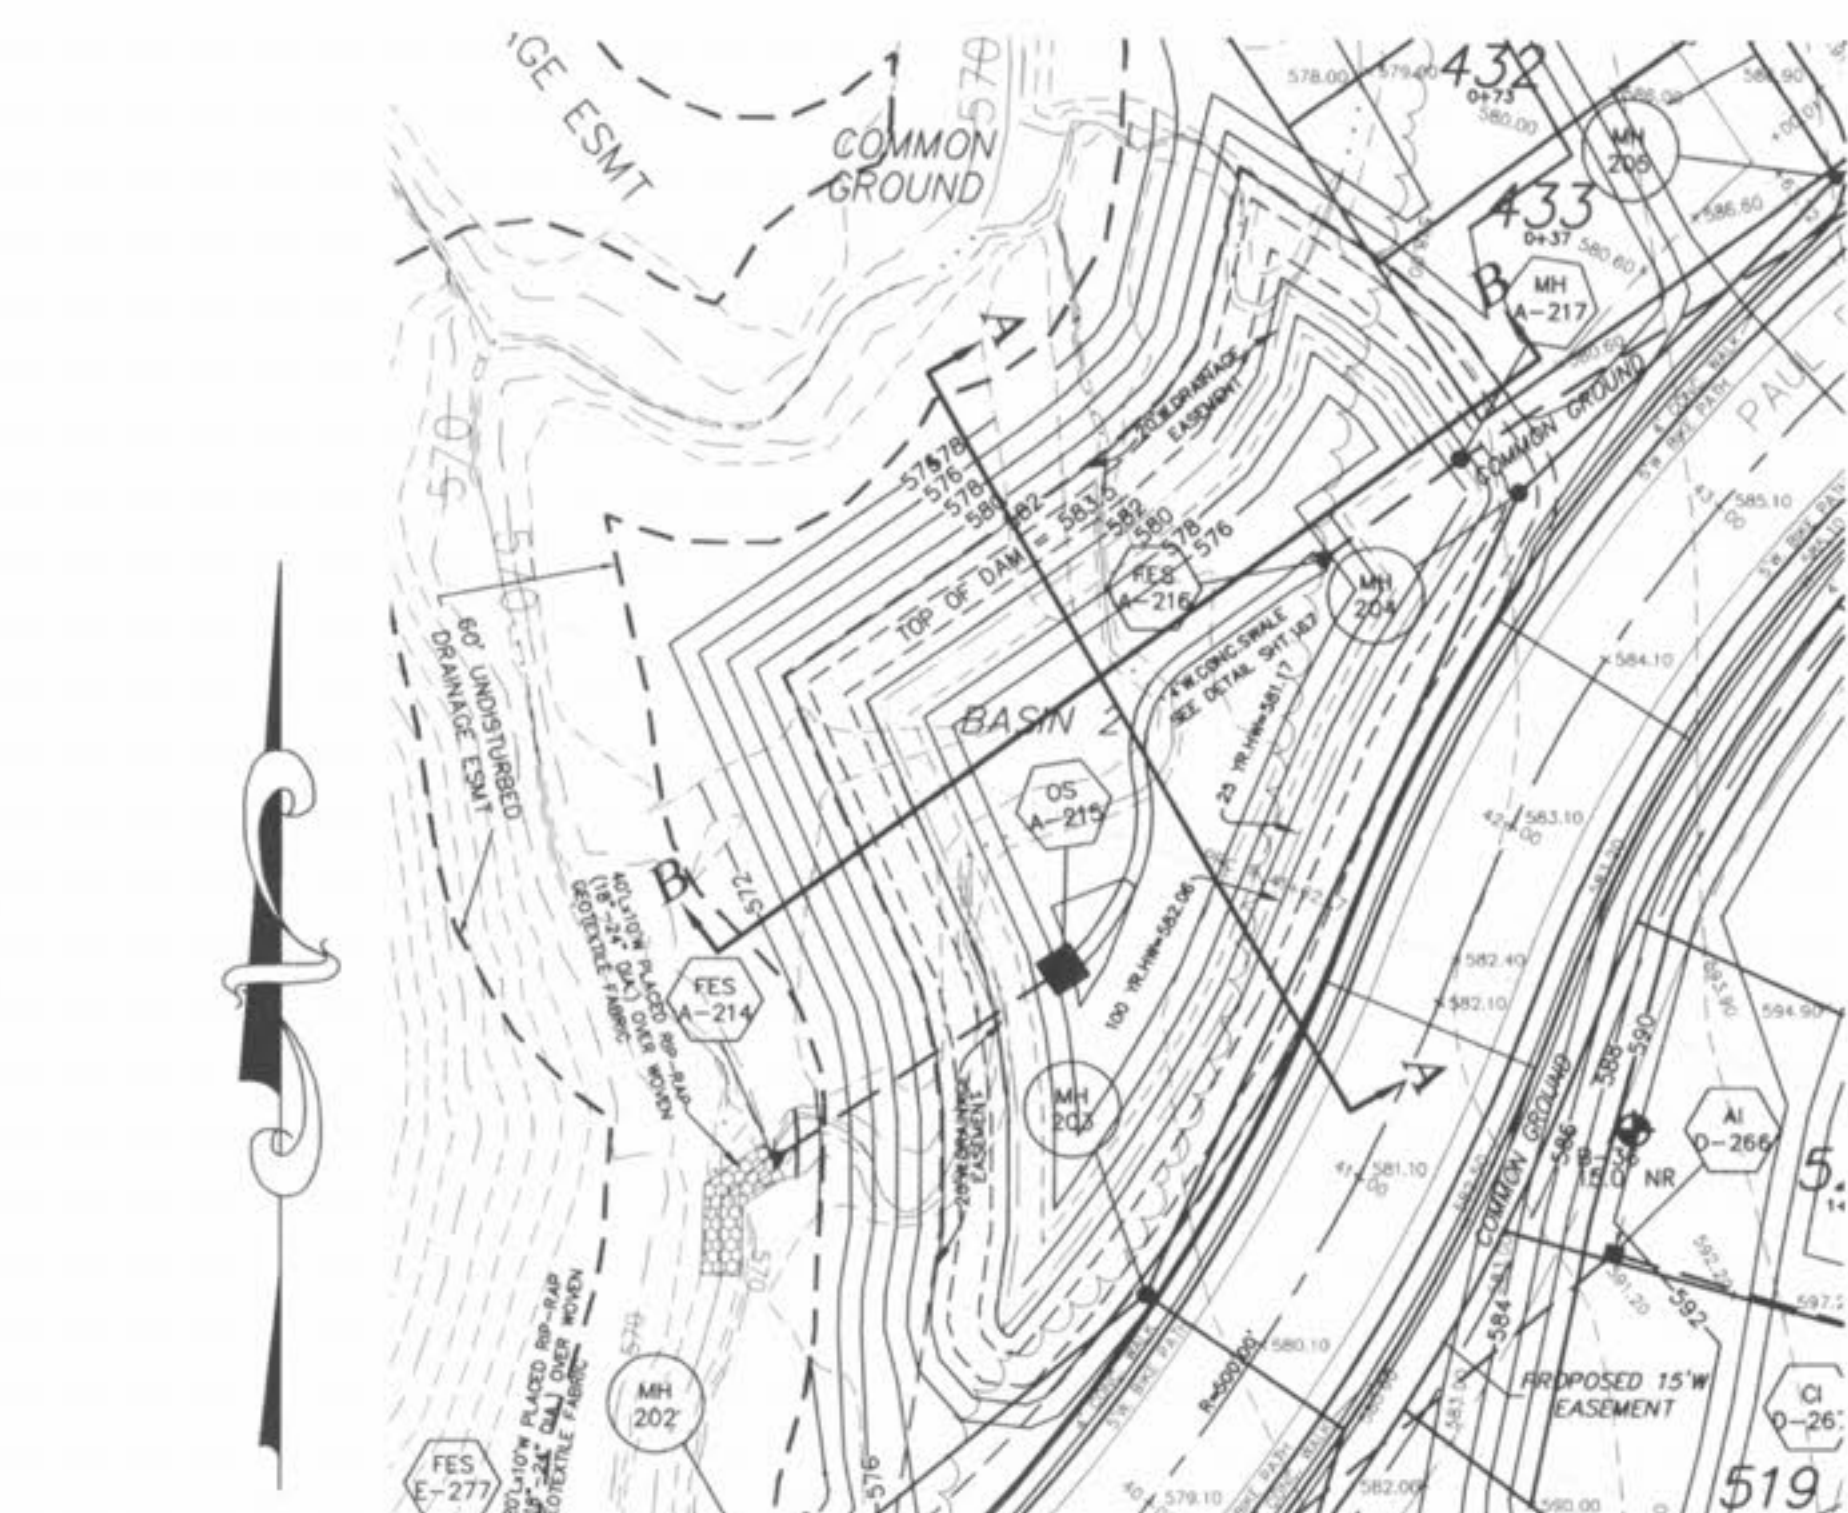


72" RCP BEND DETAILS



NOT TO SCALE
NOTE: ALL BENDS ARE 8' SECTIONS

NOTE: ALL RISERS ARE TO BE CAST IN PIPE (SEE DETAIL SHEET).

NOTE: ALL STORM SEWERS ARE TO HAVE "O" RING GASKETED PIPE.

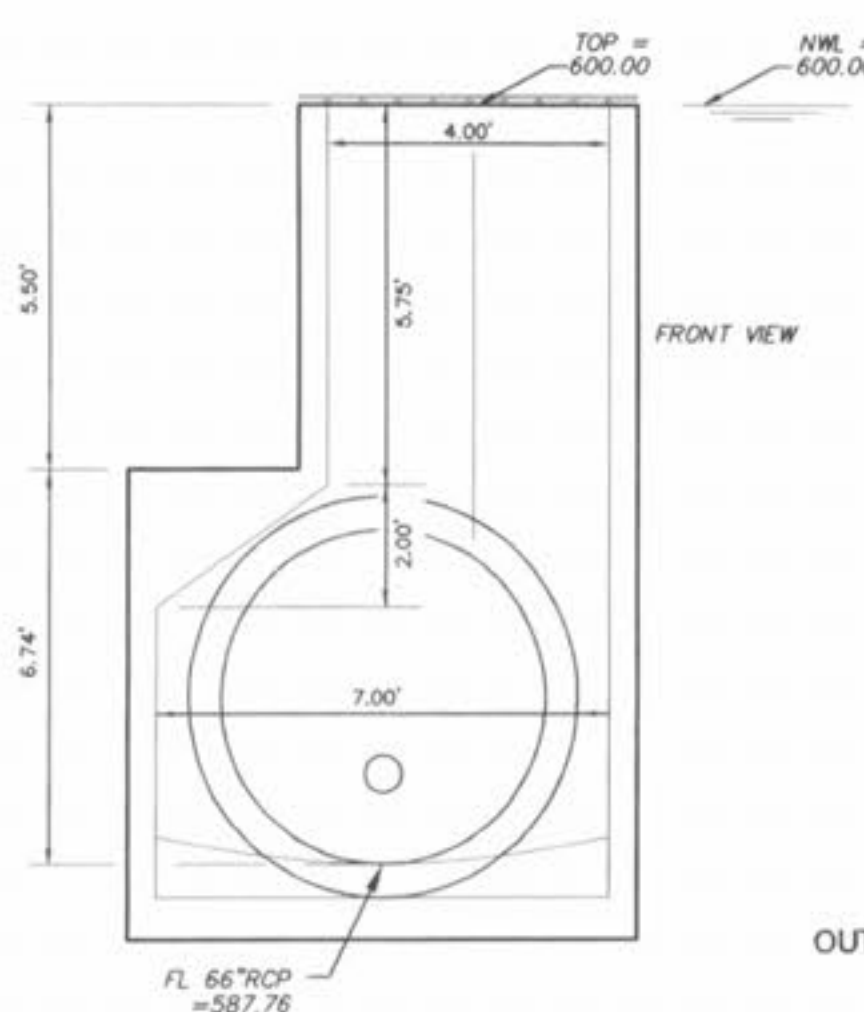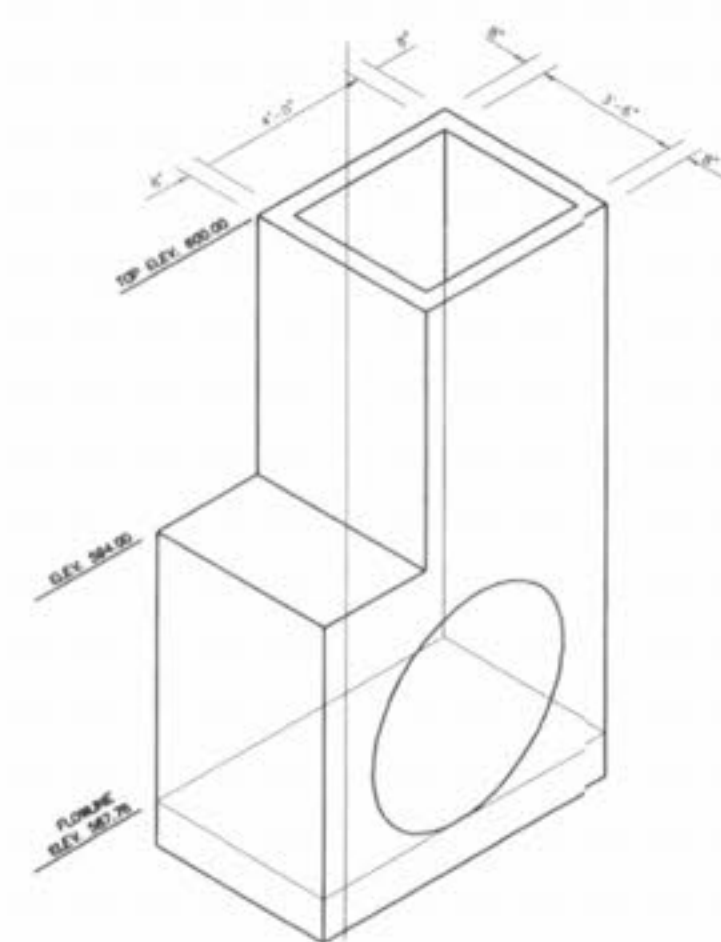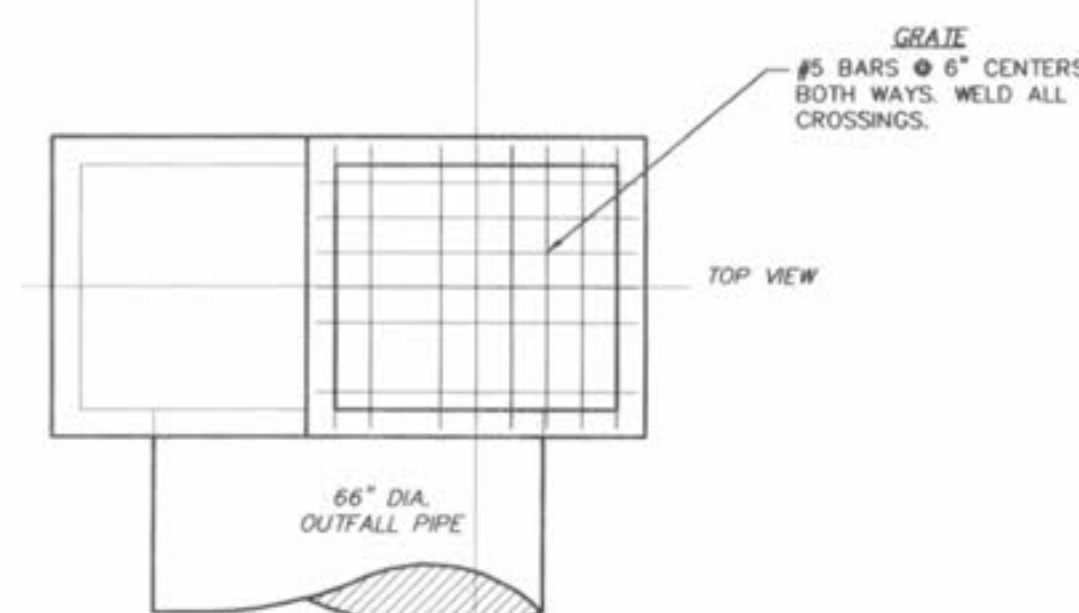

LAKE
OUTFALL STRUCTURE
OS A-129
NOT TO SCALE

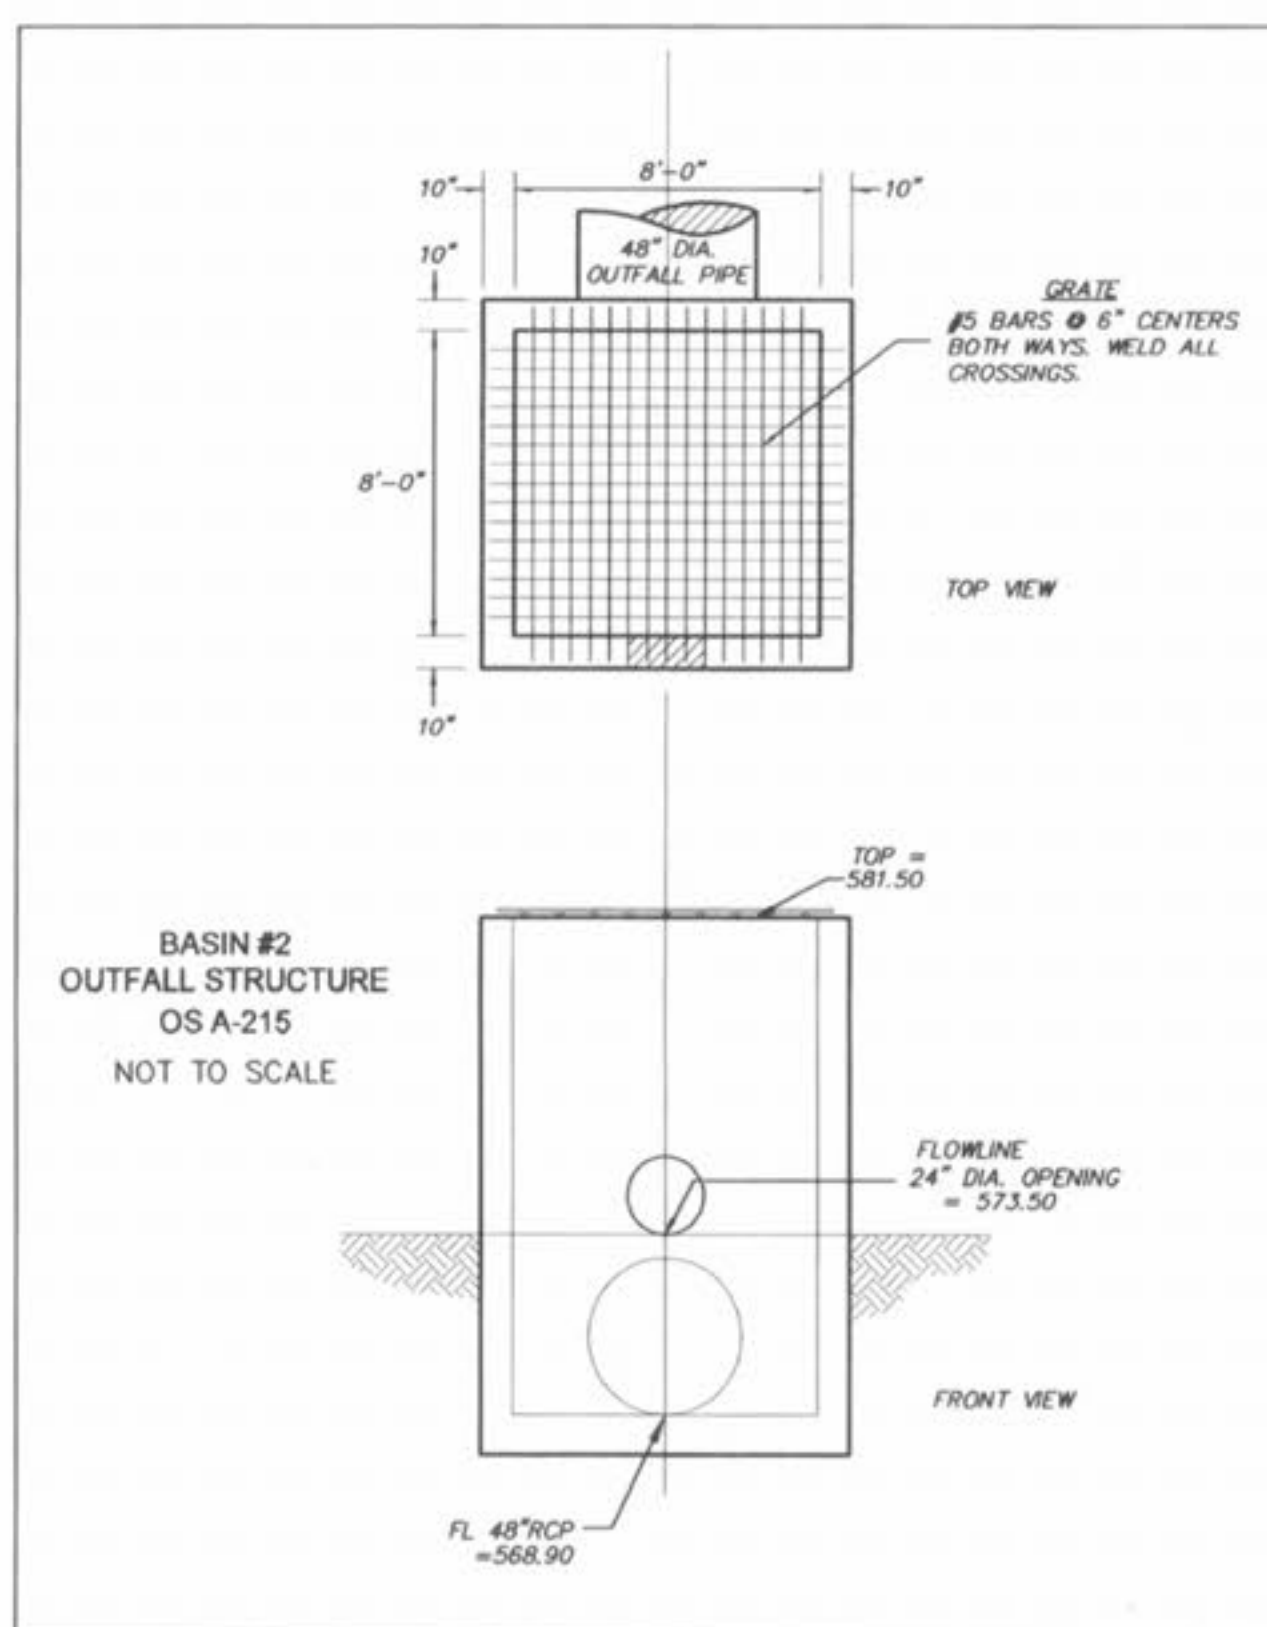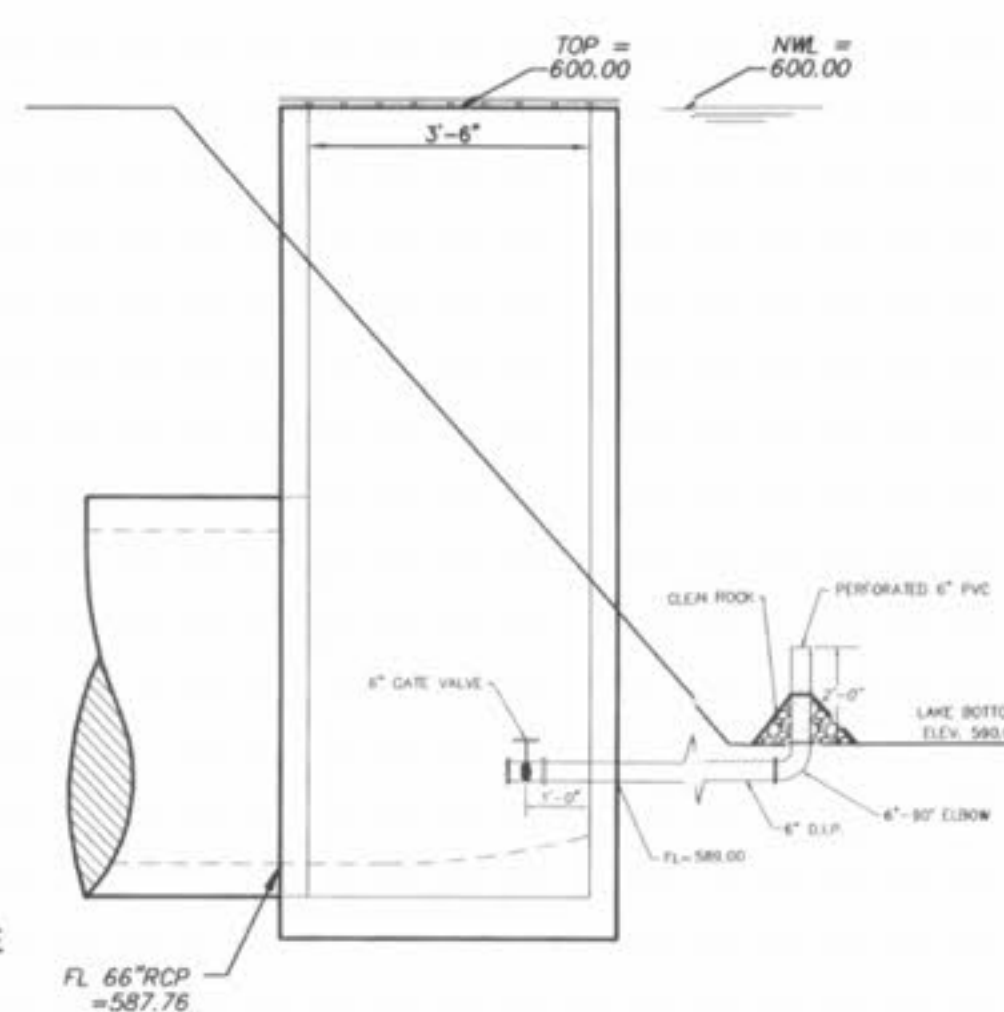

BASIN #2
OUTFALL STRUCTURE
OS A-215
NOT TO SCALE

PICKETT RAY & SILVER

333 Mid Rivers Mall Drive
St. Peters, MO 63376
Phone (636) 397-1211
Fax (636) 397-1104

CIVIL ENGINEERS
PLANNERS
LAND SURVEYORS

**WYNDGATE
VILLAGE A
DETENTION BASIN**

Prepared For:
SUMMIT POINTE, L.C.

REVISIONS	NO.	DATE	REVISED PER CITY
1	10/25/04	REVISED PER CITY OF OTTAWA	
2	02/19/05	REVISED PER CITY OF OTTAWA	
3	04/13/05	REVISED PER CITY OF OTTAWA	
4	05/12/06	REVISED BASIN 2	

ENGINEERS AUTHENTICATION
The responsibility for professional engineering liability on this project is hereby limited to the set of plans authenticated by the seal, signature, and date hereunder attached. Responsibility is disclaimed for all other engineering plans involved in this project and specifically excludes revisions after this date unless reauthenticated.

PICKETT, RAY & SILVER, INC.
HAROLD J. BARTCH
REGISTERED PROFESSIONAL ENGINEER
NUMBER EA 7753

DRAWN JEE	DATE 6-29-04
CHECKED DWD	DATE 6-29-04
PROJECT # 01267-SUPO.02R	FIELD BOOK

WYNDGATE
VILLAGE A
DETENTION BASIN
SHEET 29A OF 174

© Copyright 2004 by Pickett, Ray & Silver, Inc.