


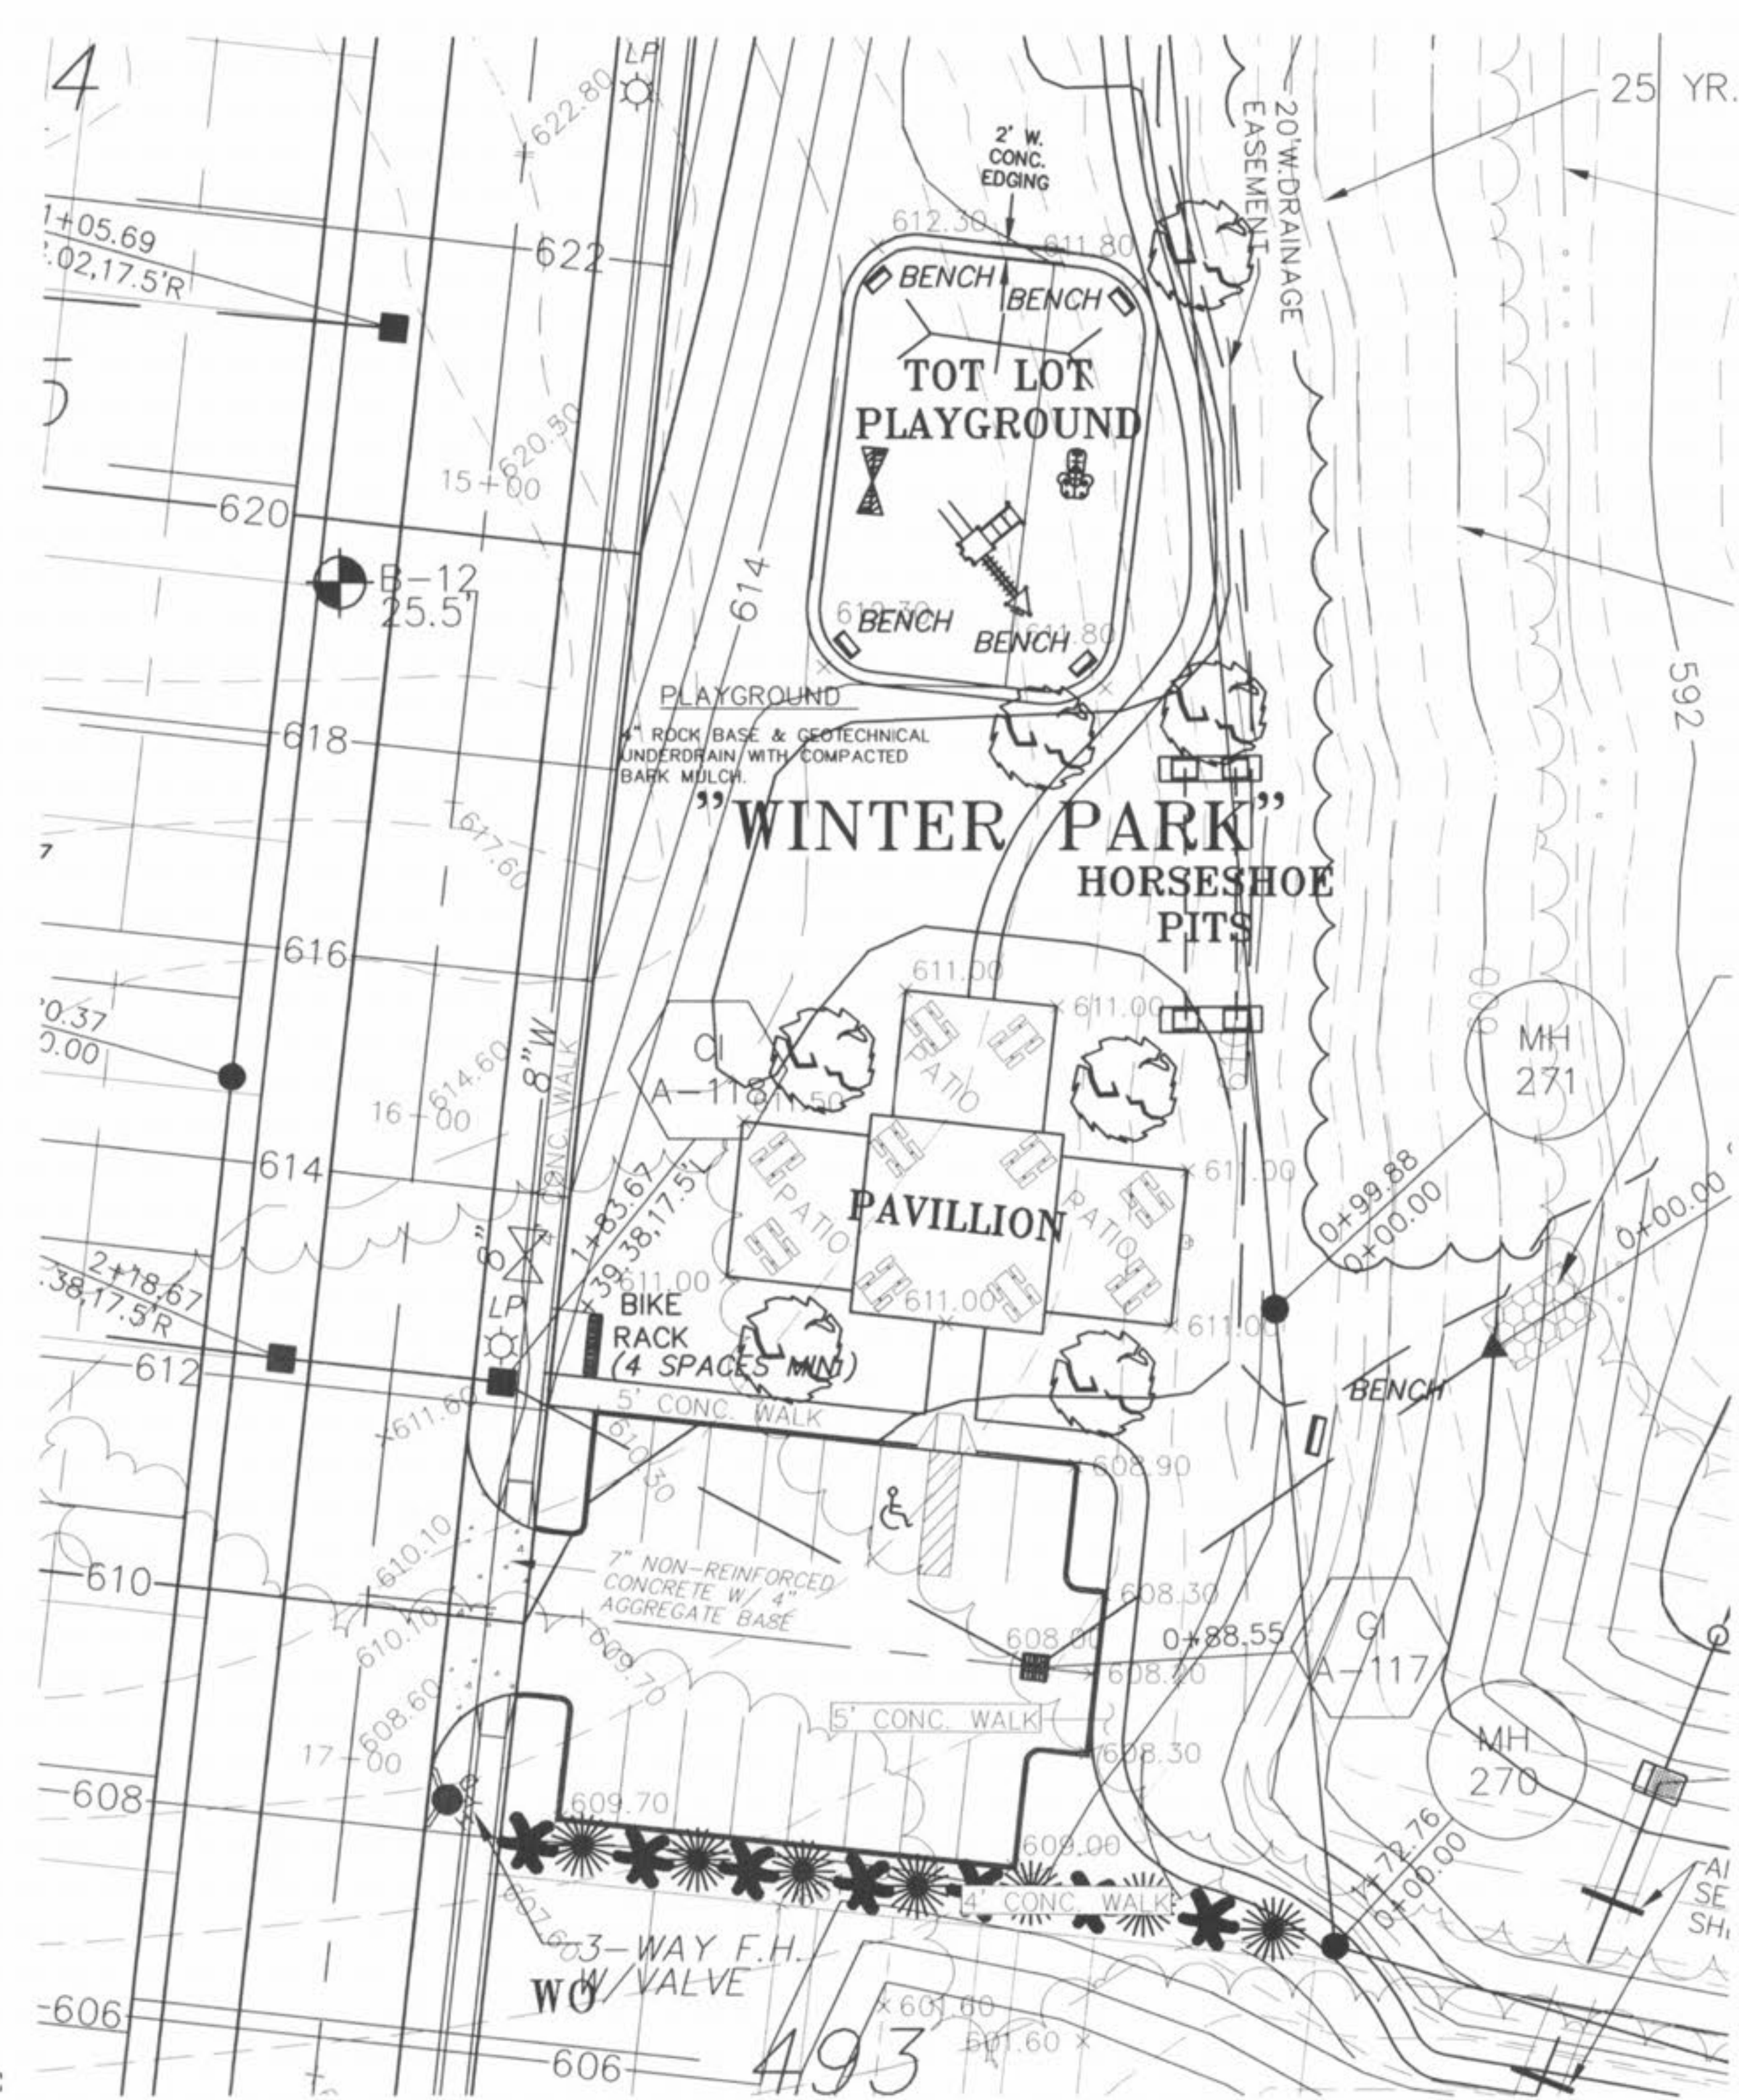


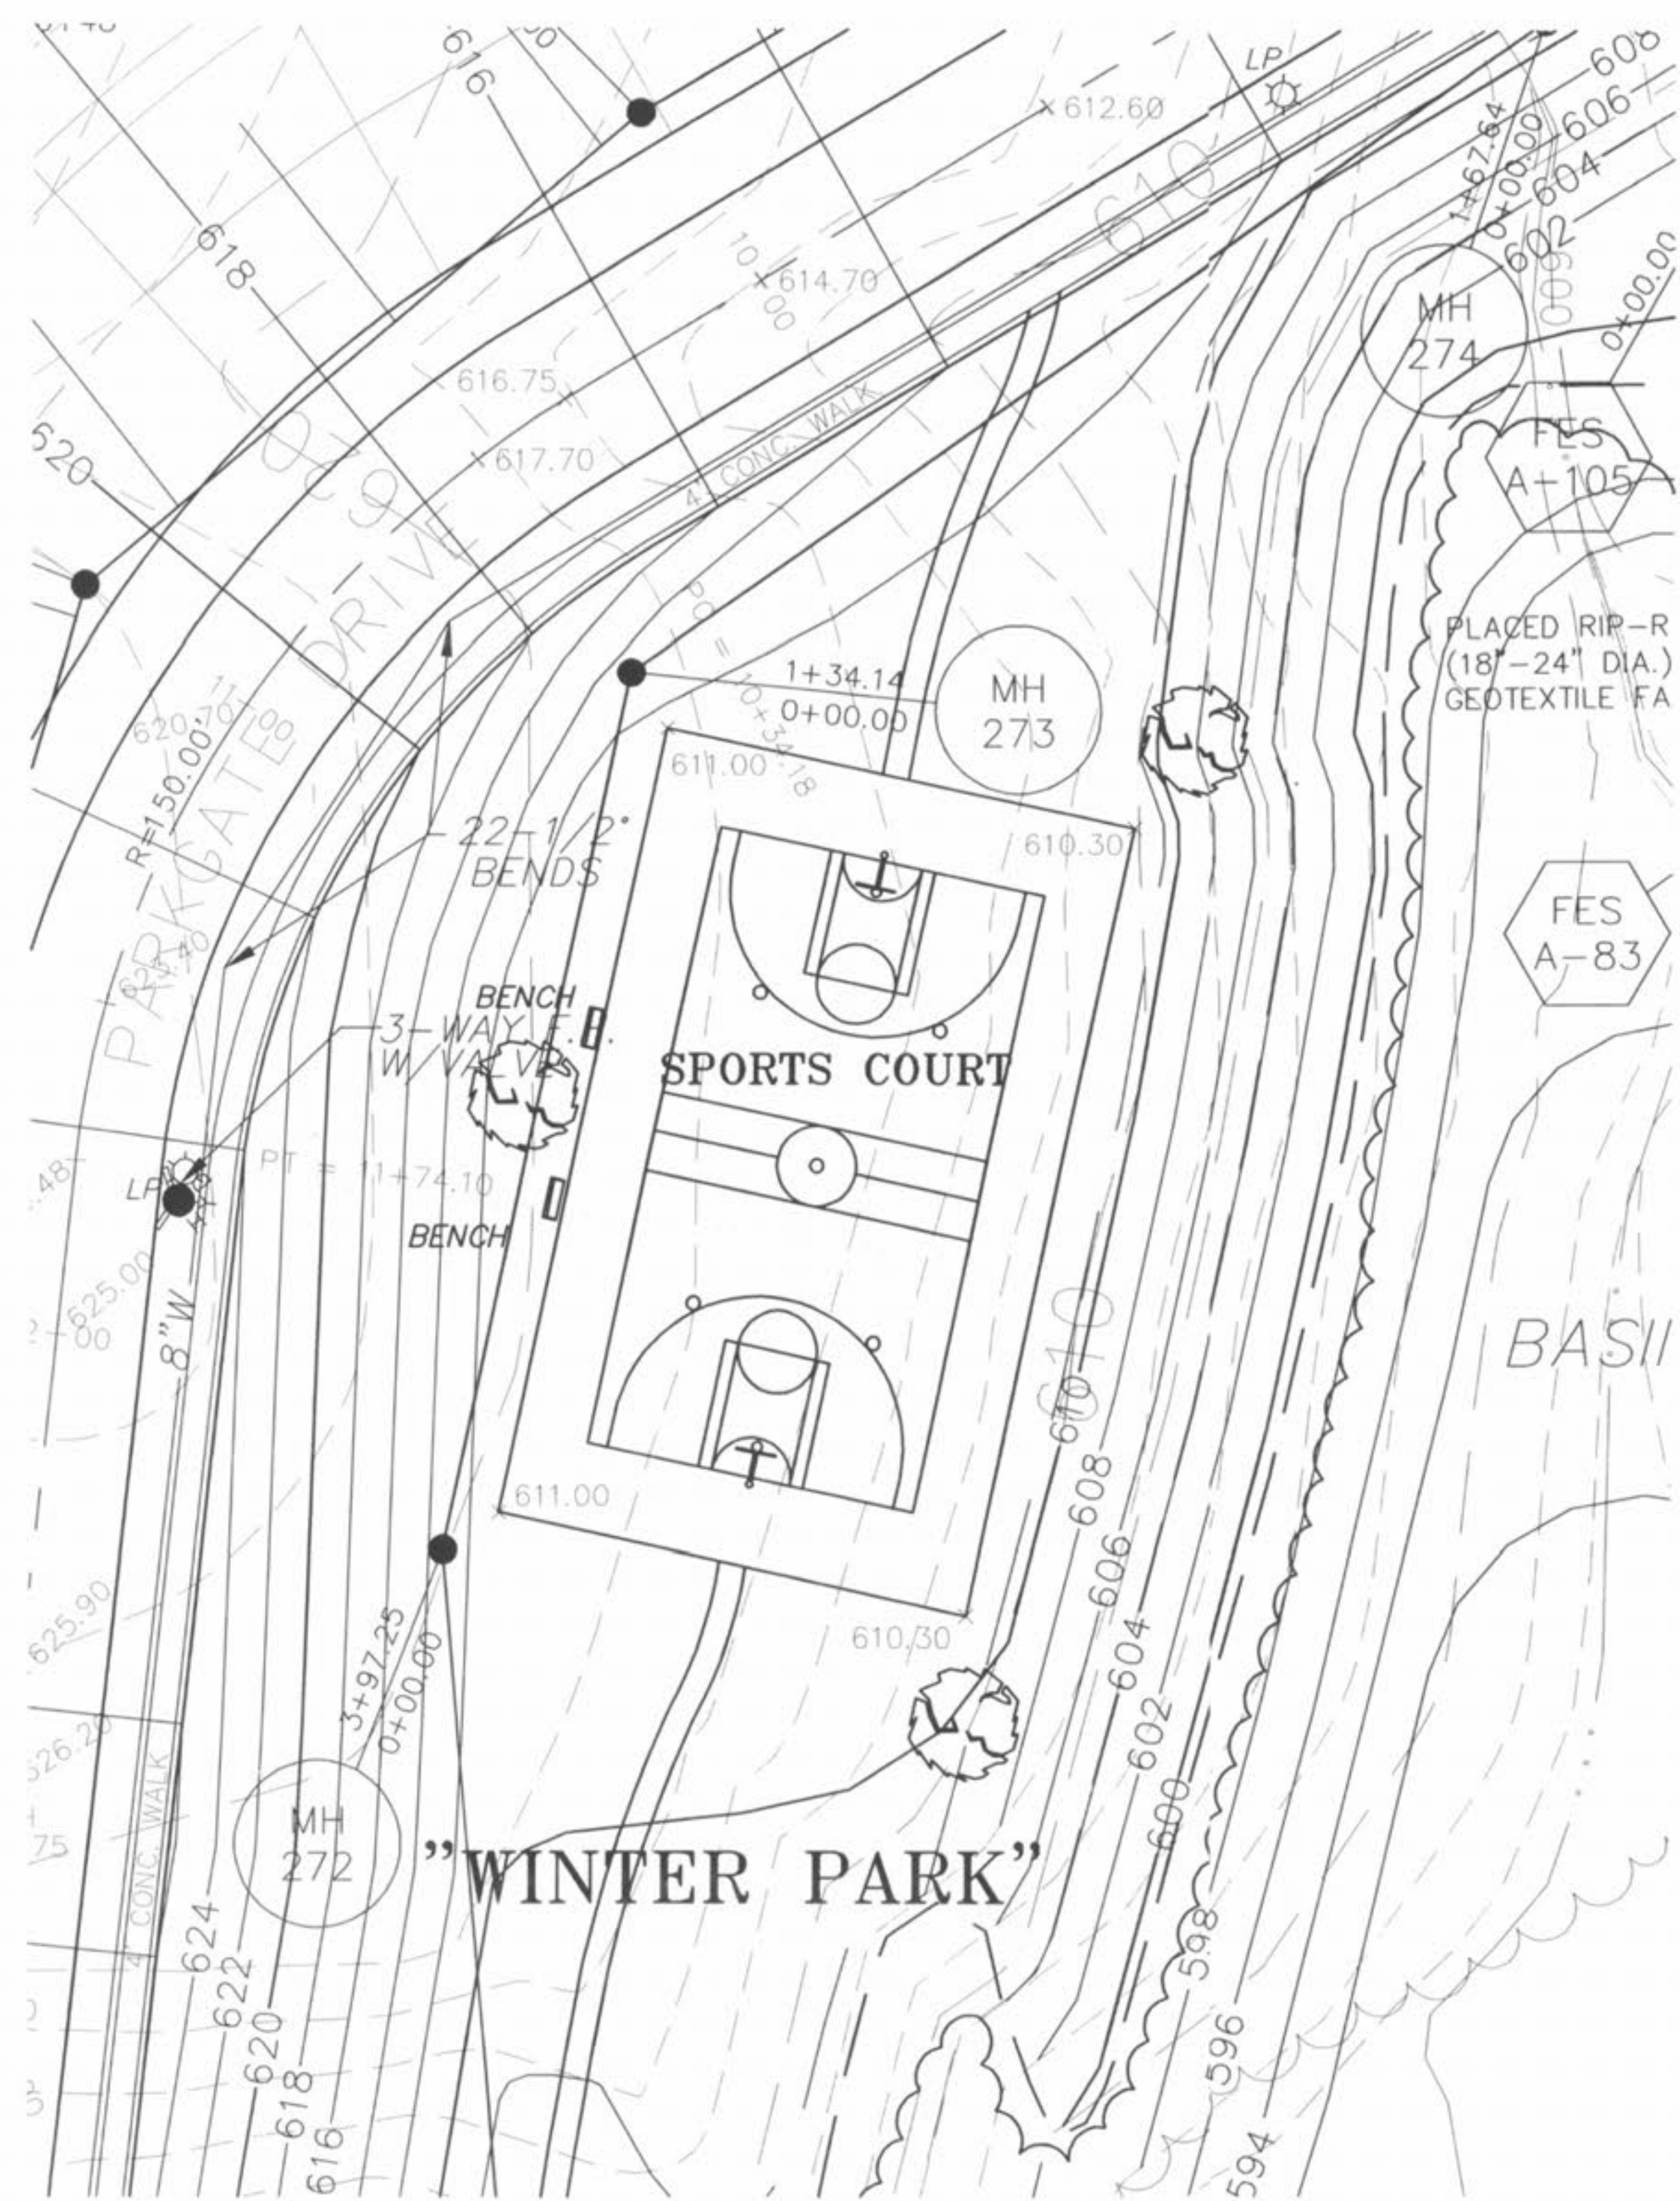


GRAPHIC SCALE
(IN FEET)
1 inch = 20 ft.

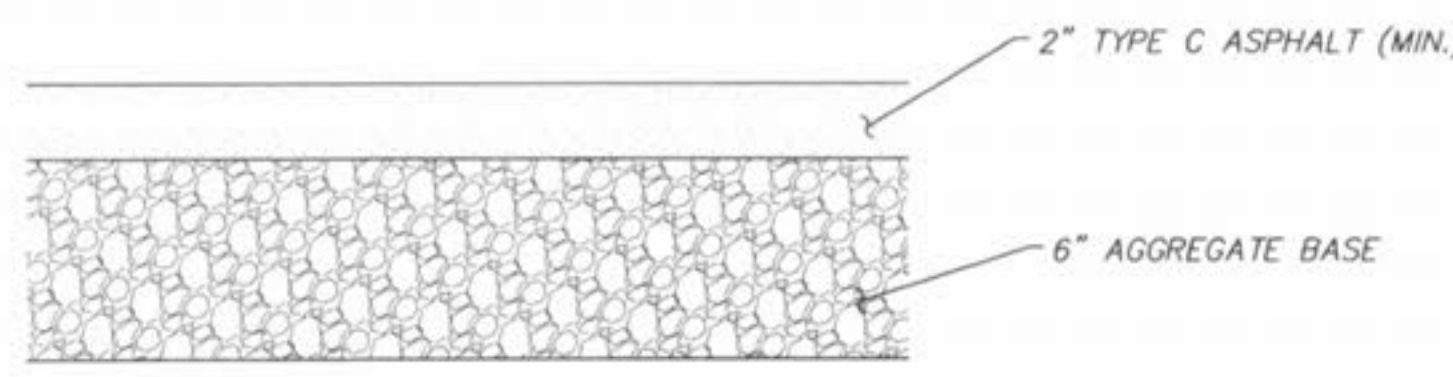

SPORTS COURT DETAIL
NOT TO SCALE

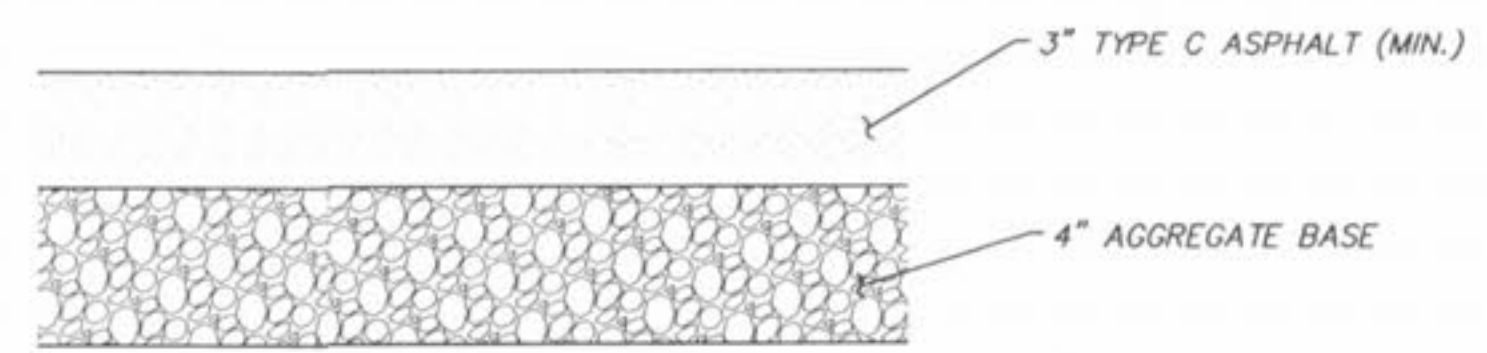


MULTI-USE TRAIL DETAIL
(PEDESTRIAN PATH)
(MINIMUM 4' WIDE)
NOT TO SCALE

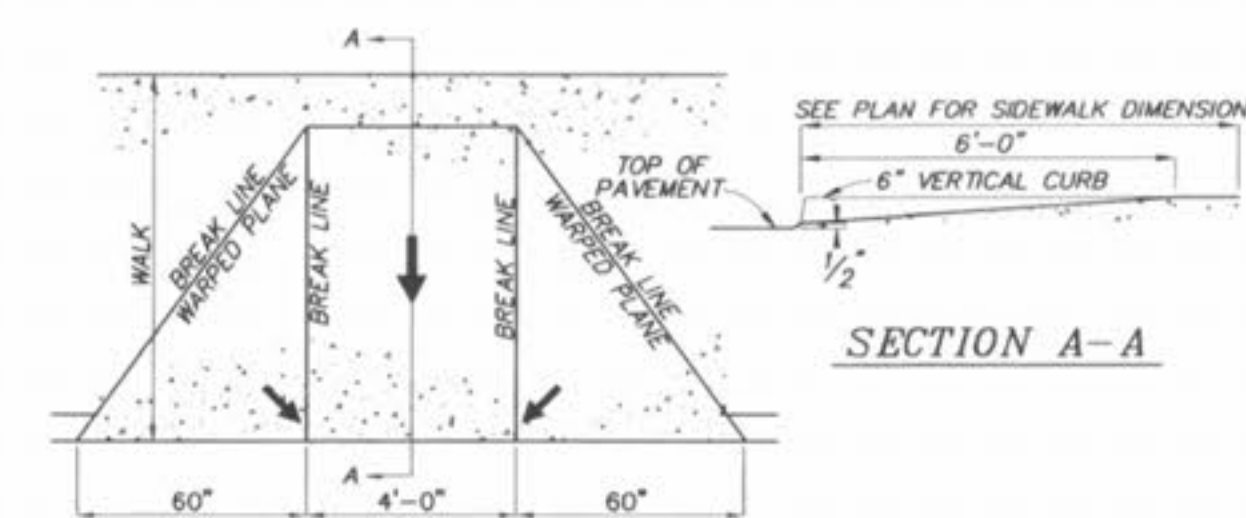

STRAIGHT CURB
HANDICAPPED RAMP DETAIL
N.T.S.

UTILITY NOTE:
UNDERGROUND FACILITY STRUCTURES AND UTILITIES HAVE BEEN PLOTTED FROM AVAILABLE SURVEYS AND RECORDED INFORMATION AND, THEREFORE, THEIR LOCATIONS MUST BE CONSIDERED APPROXIMATE ONLY. VERIFICATION OF LOCATION OF ALL UNDERGROUND STRUCTURES AND FACILITIES EITHER SHOWN OR NOT SHOWN ON THESE PLANS, SHALL BE THE RESPONSIBILITY OF THE CONTRACTOR.

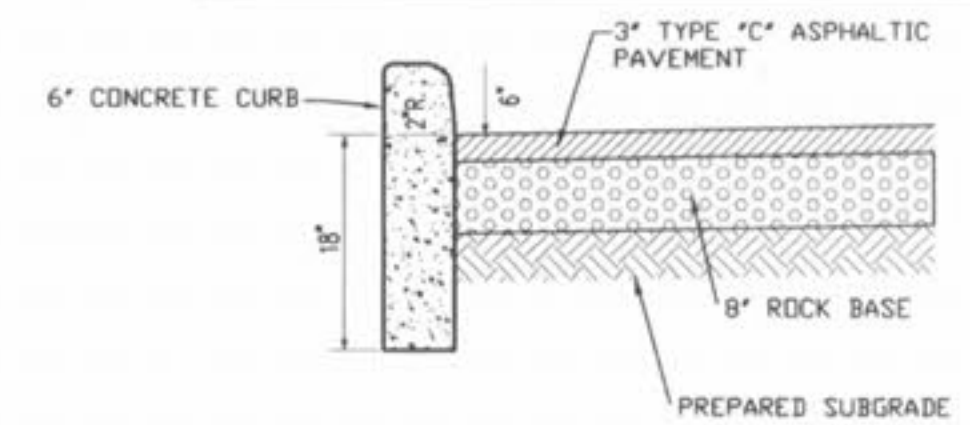

PAVEMENT DETAIL
N.T.S.

PLAYGROUND NOTE:
4" ROCK BASE & GEOTECHNICAL UNDERDRAIN WITH COMPACTED BARK MULCH.

LANDSCAPE NOTE:
ALL PROPOSED LANDSCAPING SHOWN IS TO CONFORM TO CITY OF O'FALLON ORDINANCES. SEE LANDSCAPING NOTES ON COVER SHEET.

NOTE:
SEE AMENITY PLAN FOR DETAILED PLANS FOR SPORTS COURT, PAVILLION, TOT LOT AND OTHER AMENITIES INCLUDING FENCES WHERE NEEDED.

PICKETT RAY & SILVER
CIVIL ENGINEERS
PLANNERS
LAND SURVEYORS
333 Mid Rivers Mall Drive
St. Peters, MO 63376
Phone (636) 397-1211
Fax (636) 397-1104

WYNDGATE VILLAGE A
FUTURE RECREATION AREA
Prepared For:
SUMMIT POINTE, L.C.
239 FOX HILL ROAD
ST. CHARLES, MO 63301
(636) 940-8777

REVISIONS	NO.	DATE	REVISION
	1	10/25/04	REVISED PER CITY OF O'FALLON
	2	02/16/05	REVISED PER CITY & CLIENT
	3	04/08/05	REVISED PER AMENITY PLAN
	4	09/09/05	REVISED PER AMENITY PLAN

ENGINEERS AUTHENTICATION
The responsibility for professional engineering liability on this project is hereby limited to the set of plans authenticated by the seal, signature, and date hereunder attached. Responsibility is disclaimed for all other engineering plans involved in this project and specifically excludes revisions after this date unless reauthenticated.

PICKETT, RAY & SILVER, INC.
STATE OF MISSOURI
HAROLD J. BARBACH
NUMBER
E-12750
PROFESSIONAL ENGINEER

DRAWN	JEE	DATE	6-29-04
CHECKED	DWD	DATE	6-29-04
PROJECT #	01267-SUPD.02R	TASK #	2
FIELD BOOK			