
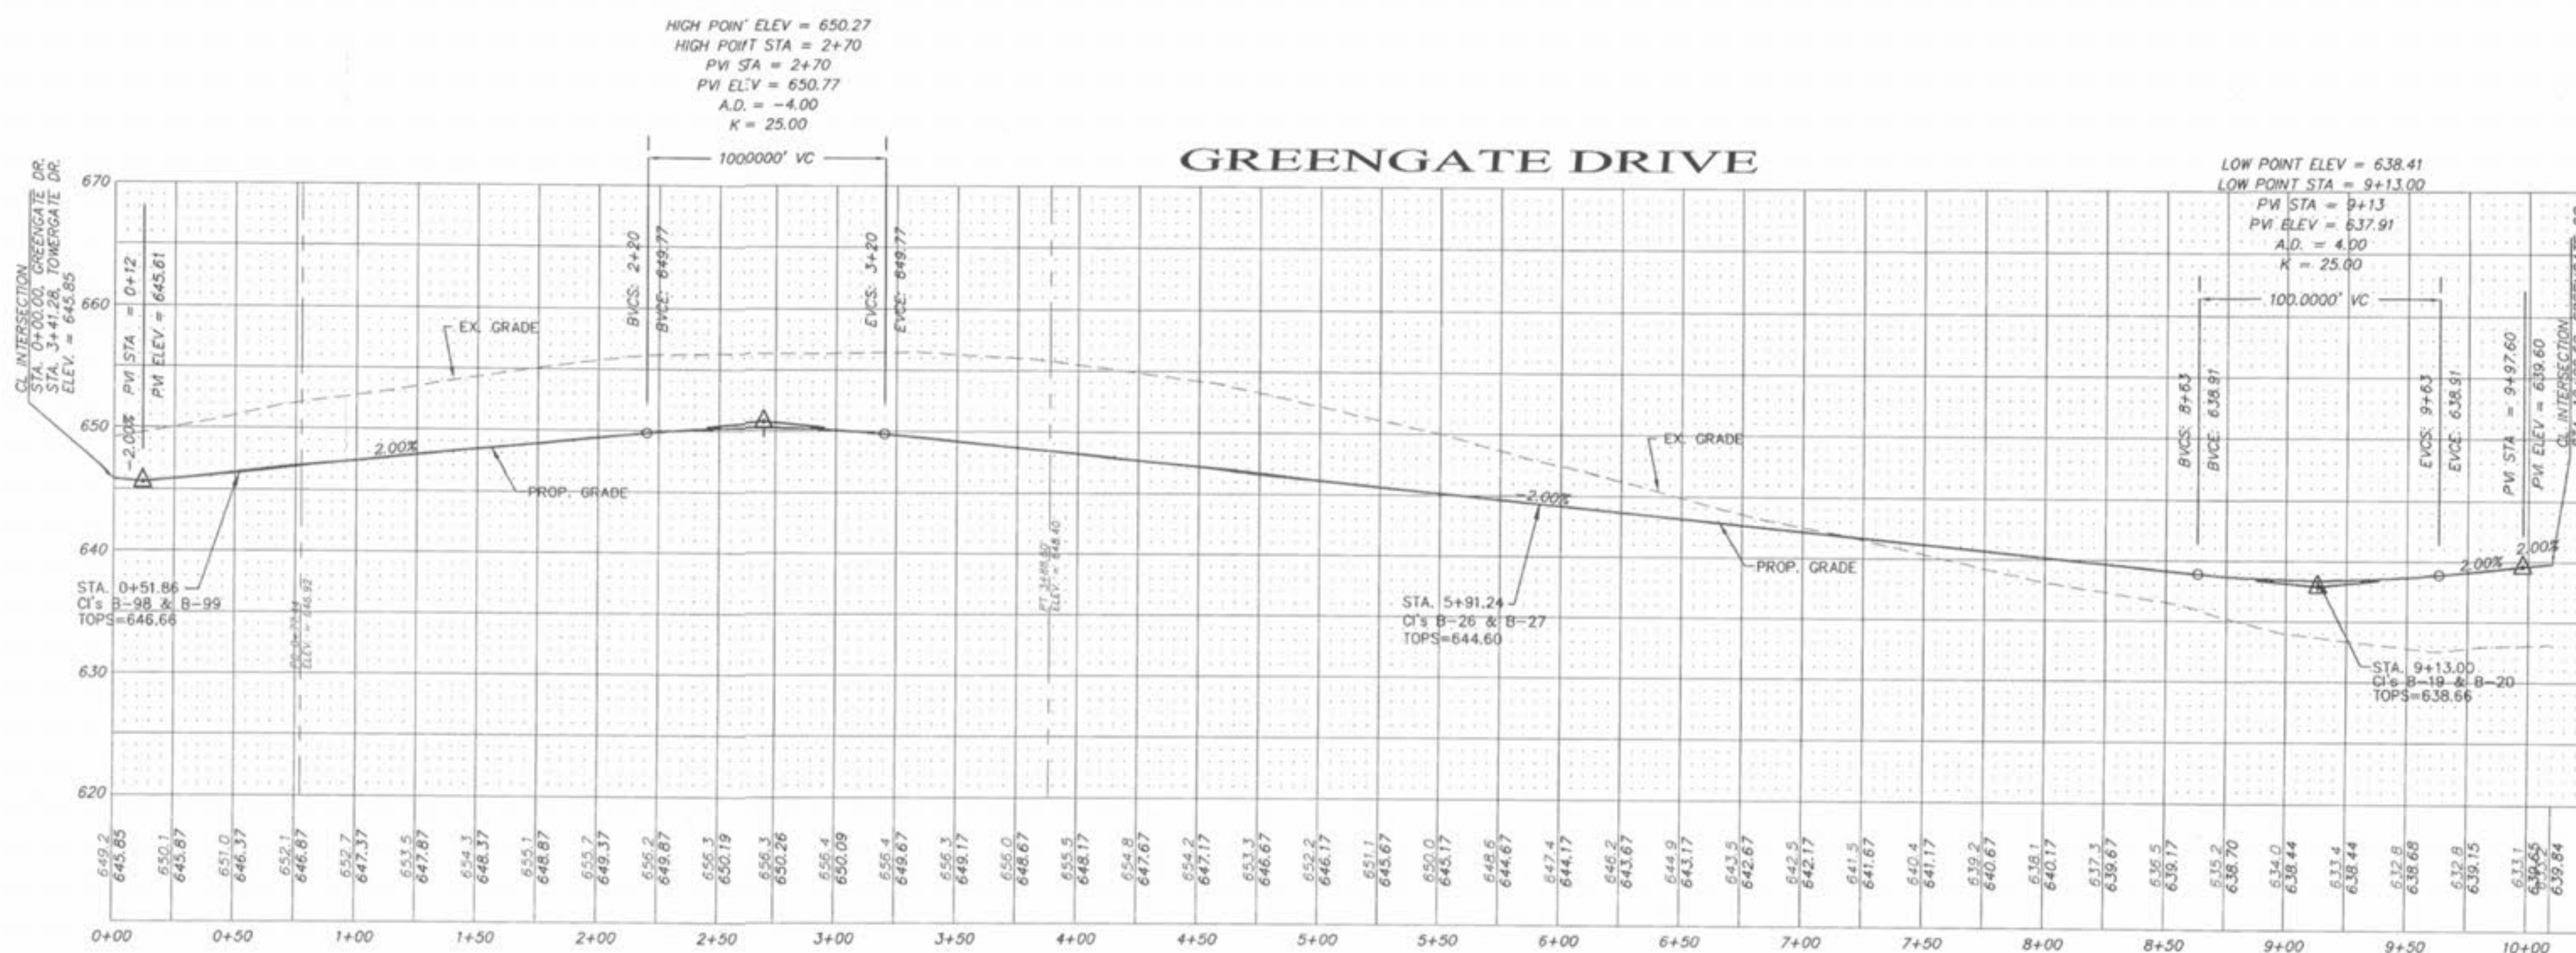
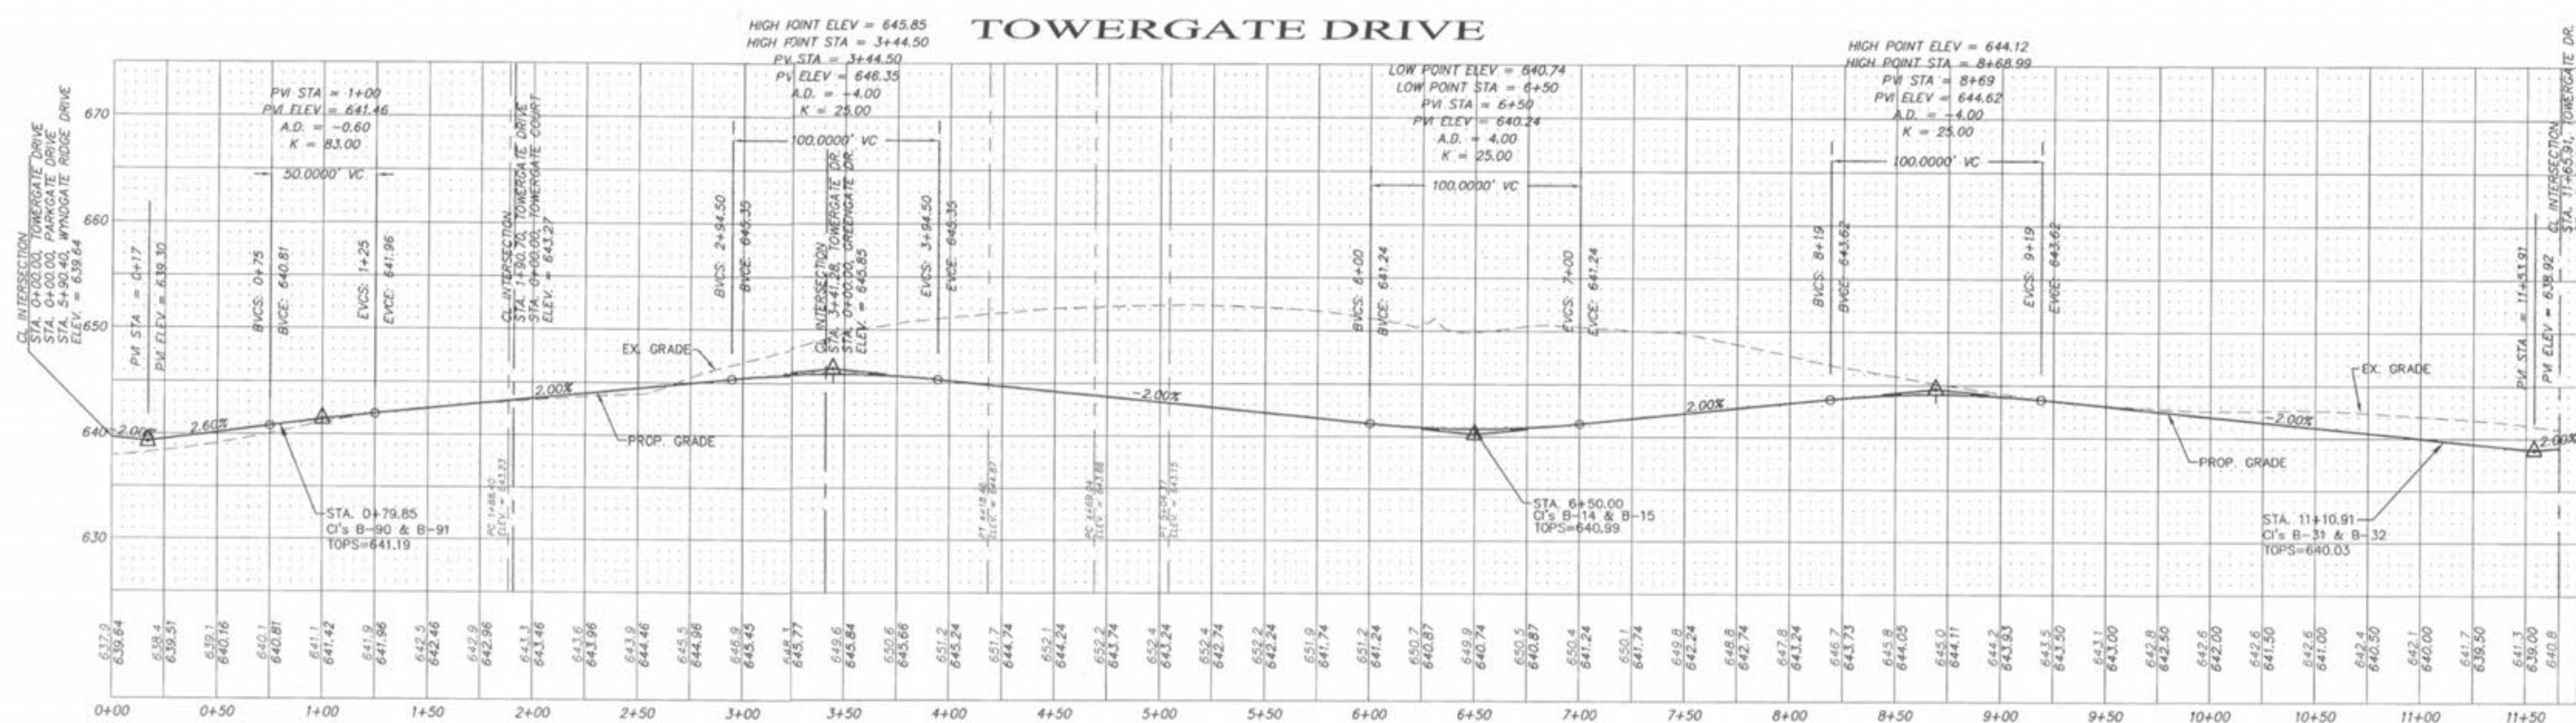
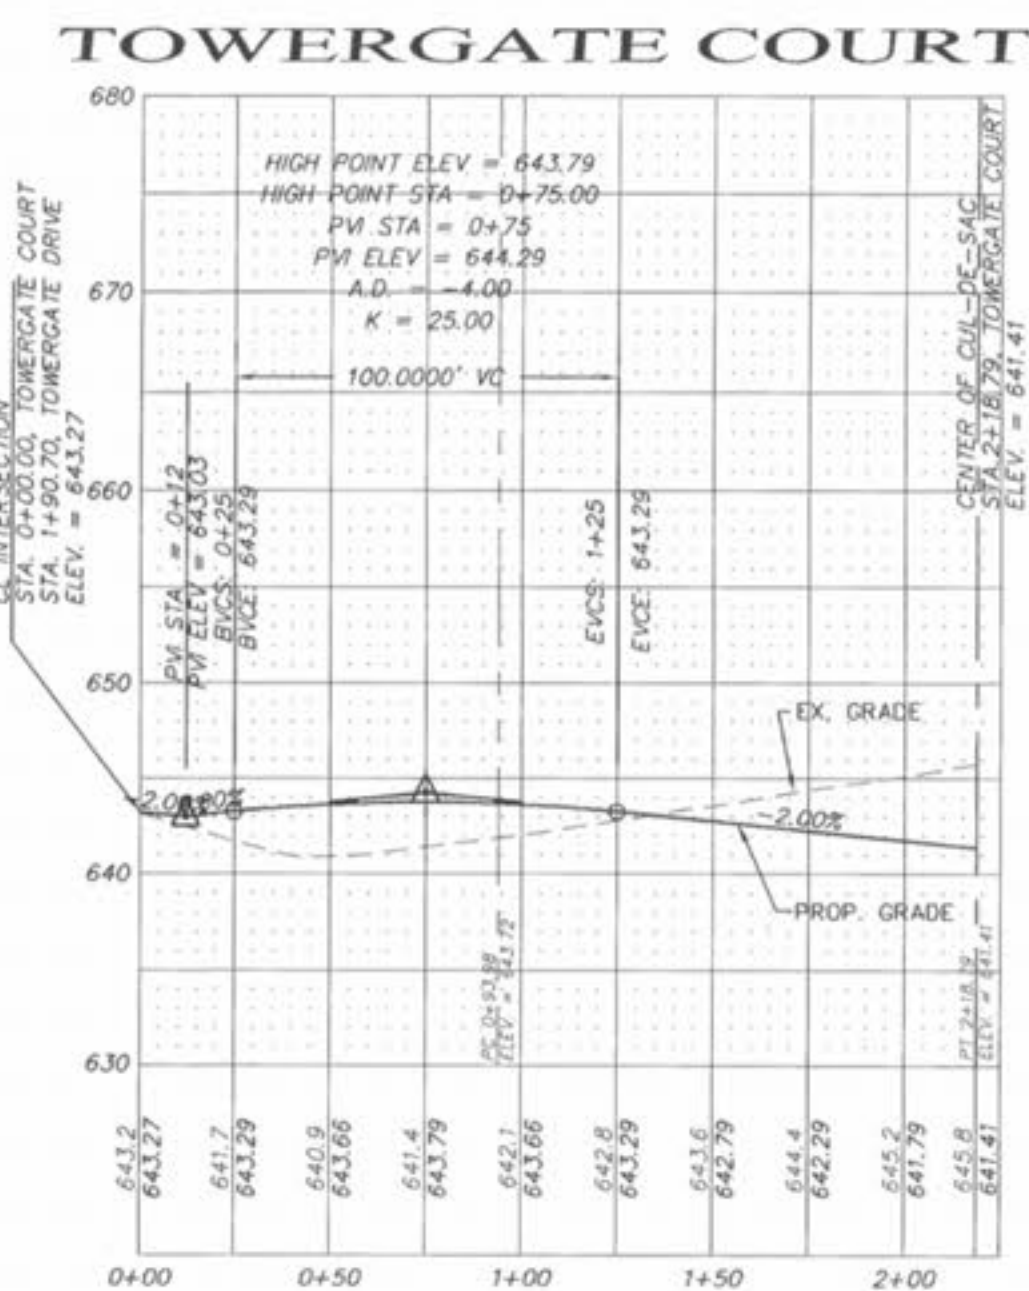


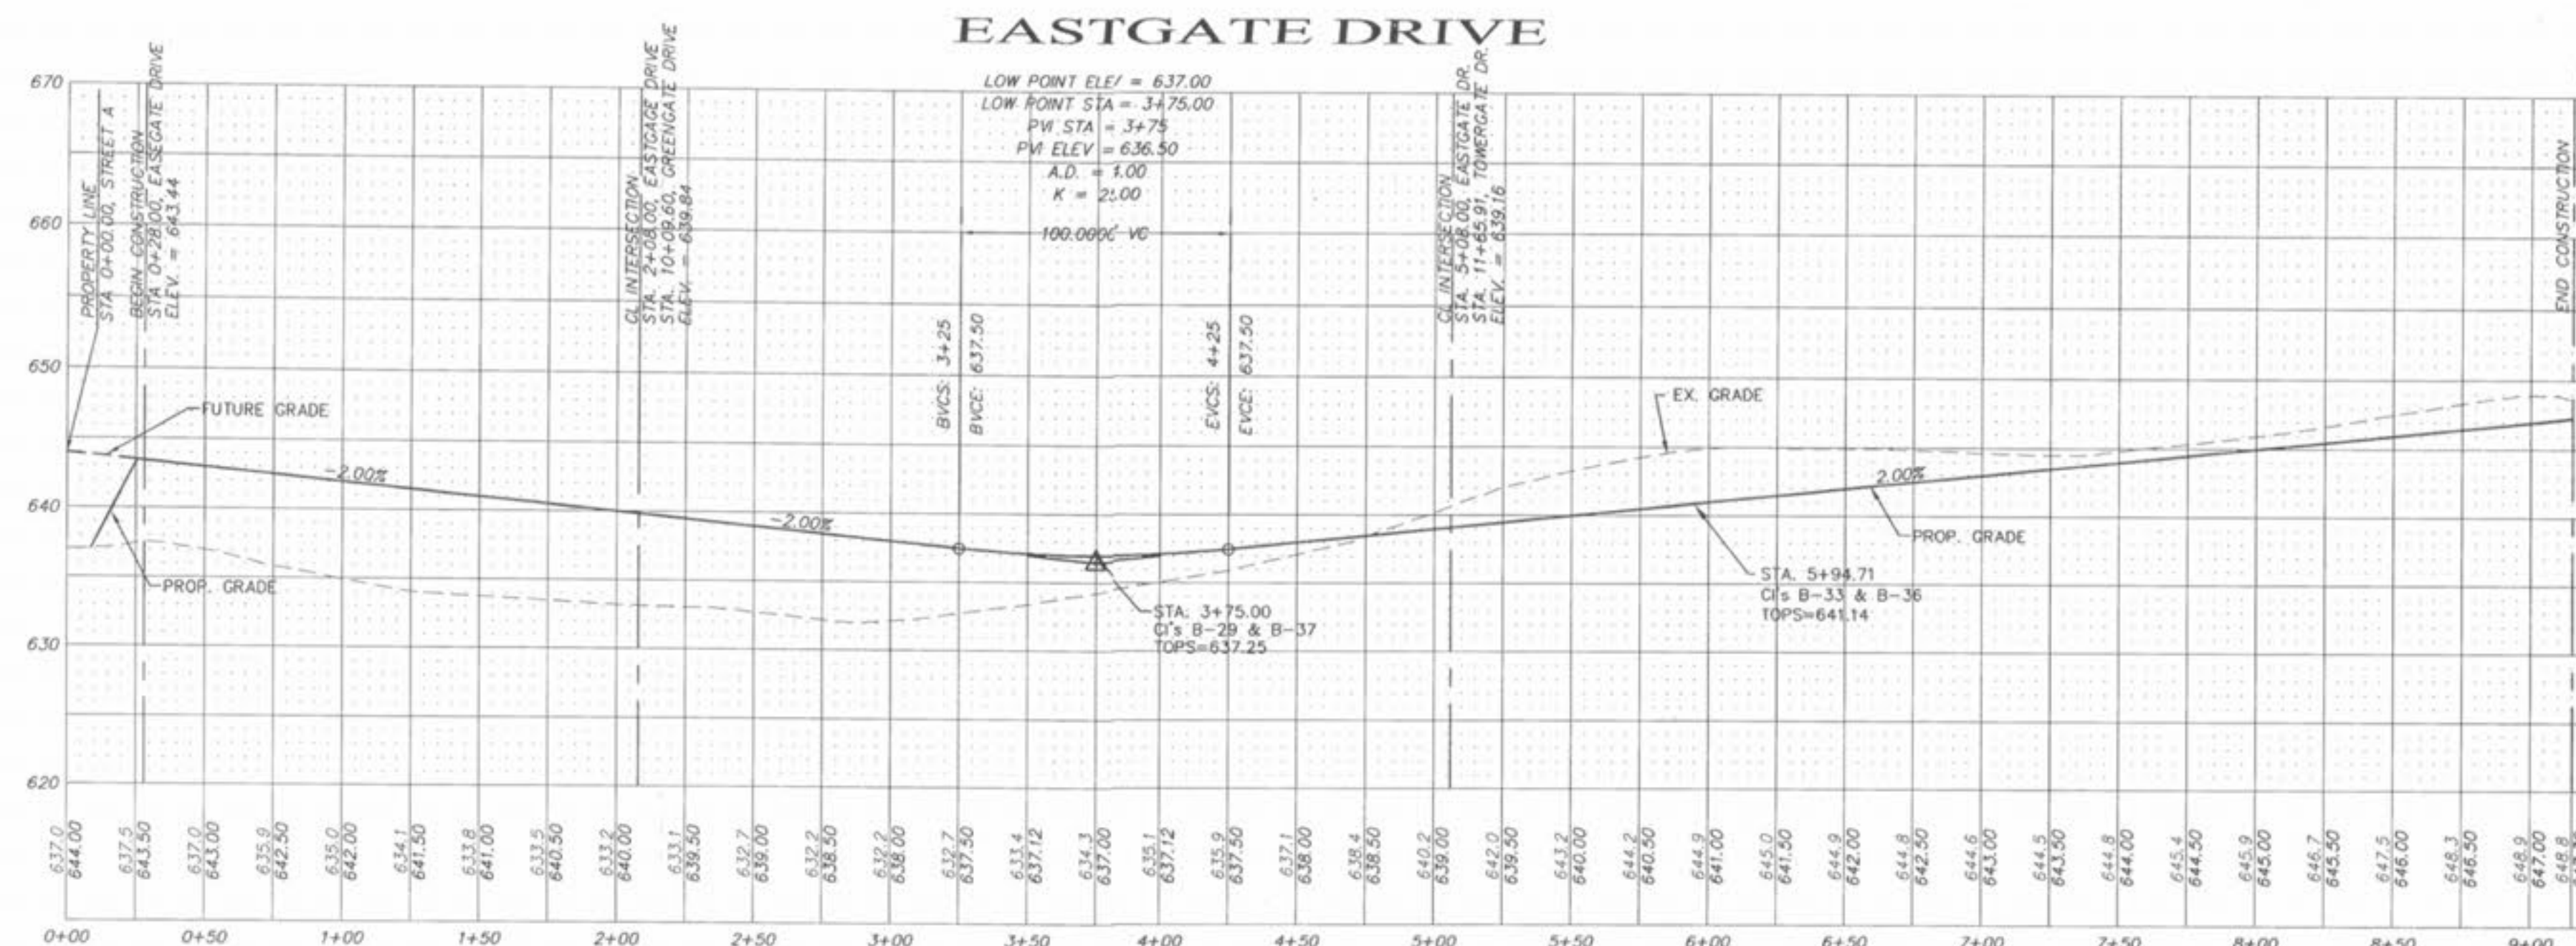

SCALE: 1"=50' HORIZONTAL
1"=10' VERTICAL

NOTE: TYPE "A" EXPANSION JOINTS
TO BE INSTALLED ON ALL STREETS
PER DETAIL ON SHEET 158

PICKETT RAY & SILVER

333 Mid Rivers Mall Drive
St. Peters, MO 63376
Phone (636) 397-1211
Fax (636) 397-1104

CIVIL ENGINEERS
PLANNERS
LAND SURVEYORS

**WYNDGATE
VILLAGE B
STREET PROFILES**

Prepared For:
SUMMIT POINTE, L.C.

REVISED	DATE	NO.	REVISION	PER CITY
1	10/25/04	1	REVISED	PER CITY OF FALLON
6	02/19/05	6	REVISED	PER CITY OF FALLON

ENGINEERS AUTHENTICATION
The responsibility for professional engineering liability on this project is hereby limited to the set of plans authenticated by the seal, signature, and date hereunder attached. Responsibility is disclaimed for all other engineering plans involved in this project and specifically excludes revisions after this date unless reauthenticated.

PICKETT, RAY & SILVER, INC.
STATE OF MISSOURI
ELMER ANDERSON
REGISTERED PROFESSIONAL ENGINEER
NUMBER E-16146
1/6/06

DRAWN	JEE	DATE	6-29-04
CHECKED	DWD	DATE	6-29-04
PROJECT #	01267.SUPO.02R	TASK #	2
FIELD BOOK			

WYNDGATE
VILLAGE B
STREET PROFILES
SHEET 39B OF 174

Copyright 2004 by Pickett, Ray & Silver, Inc.