
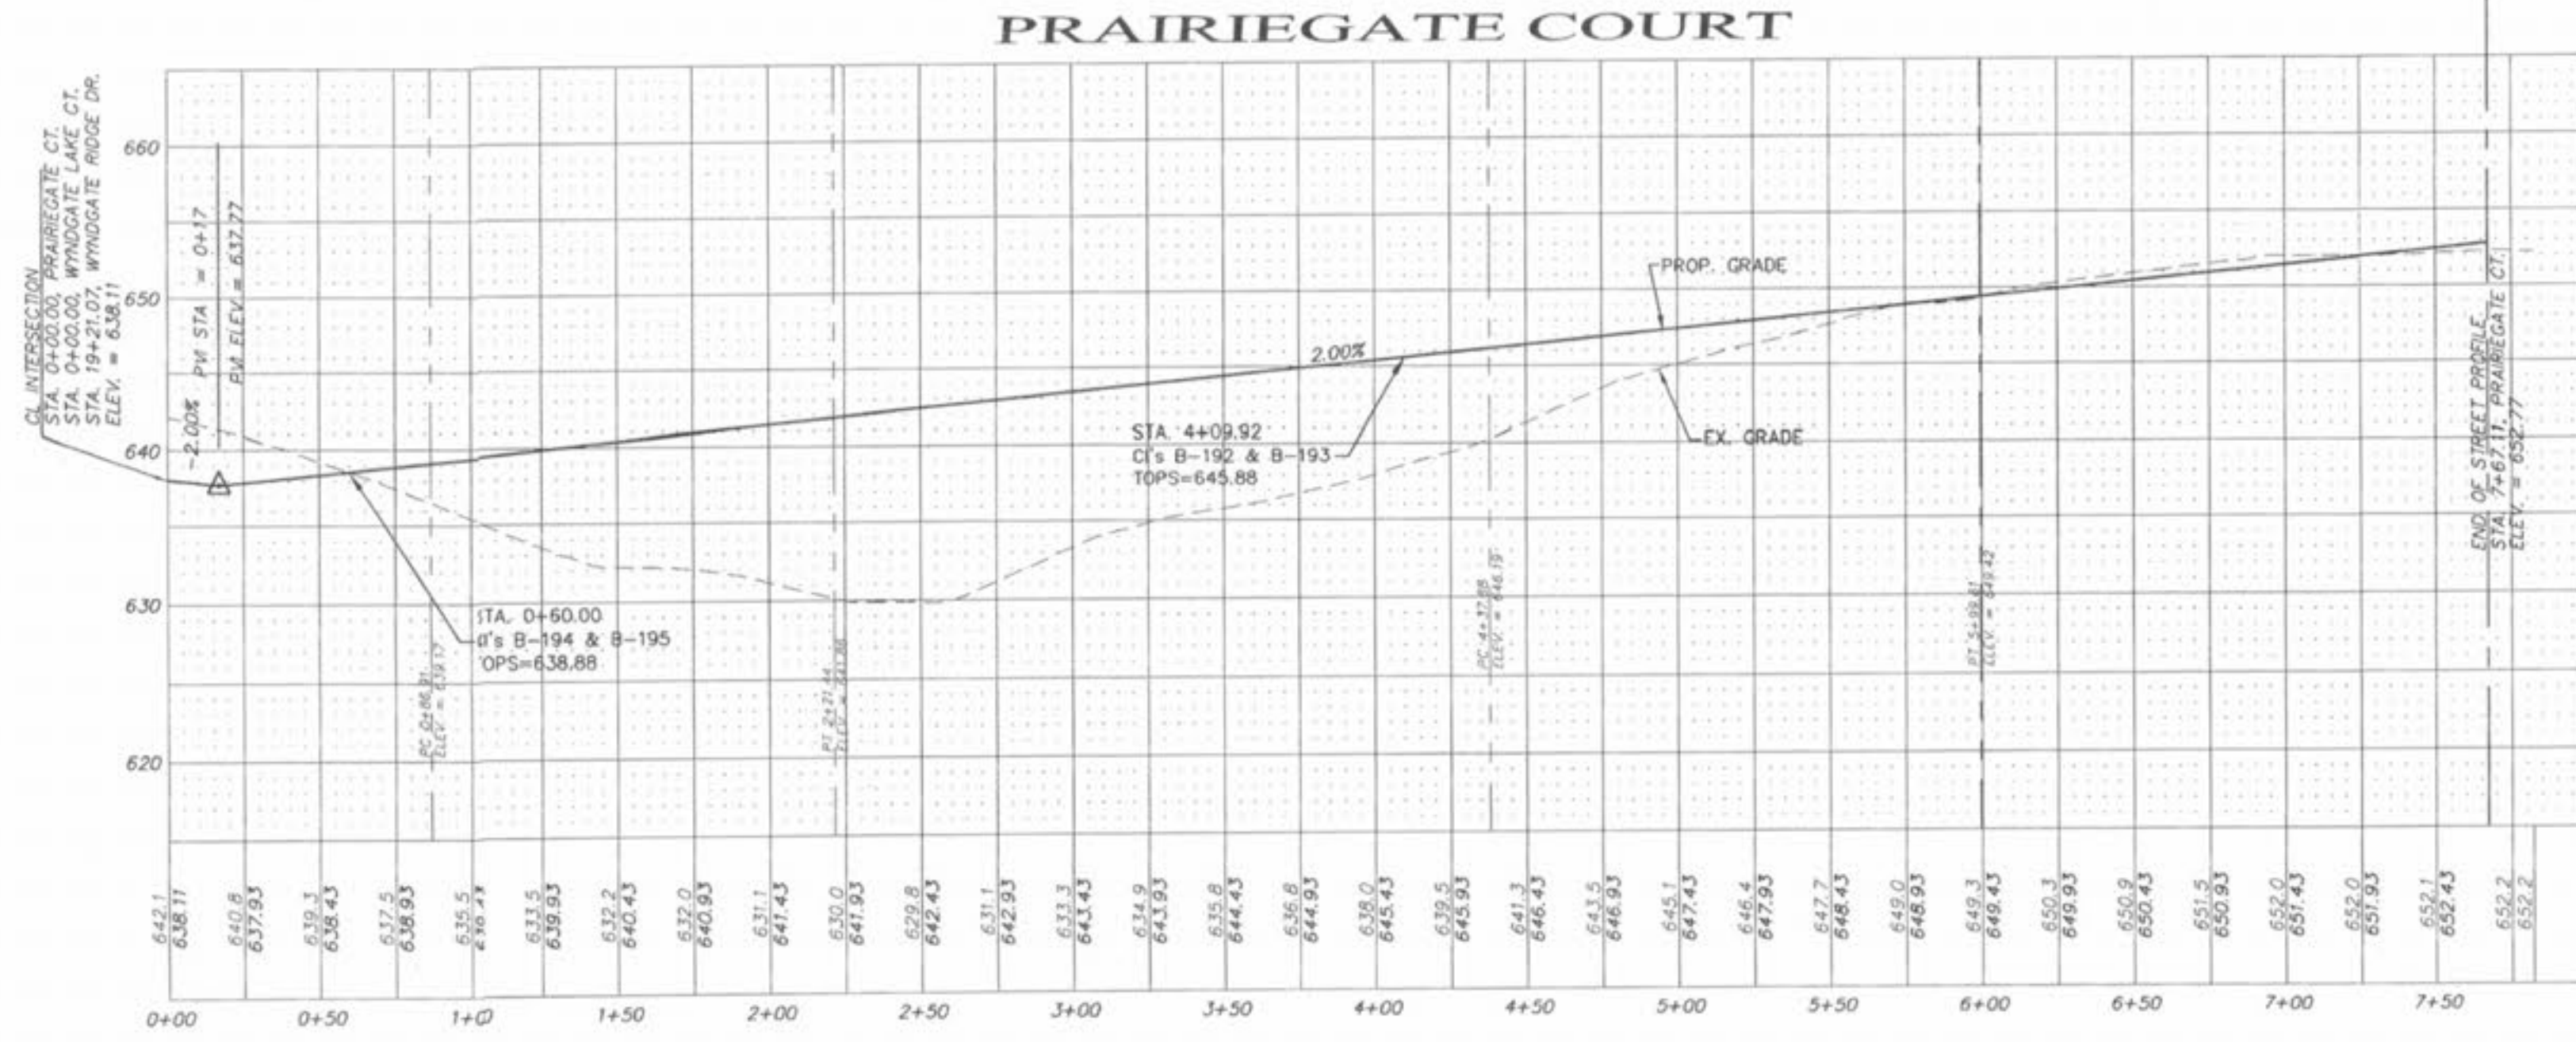
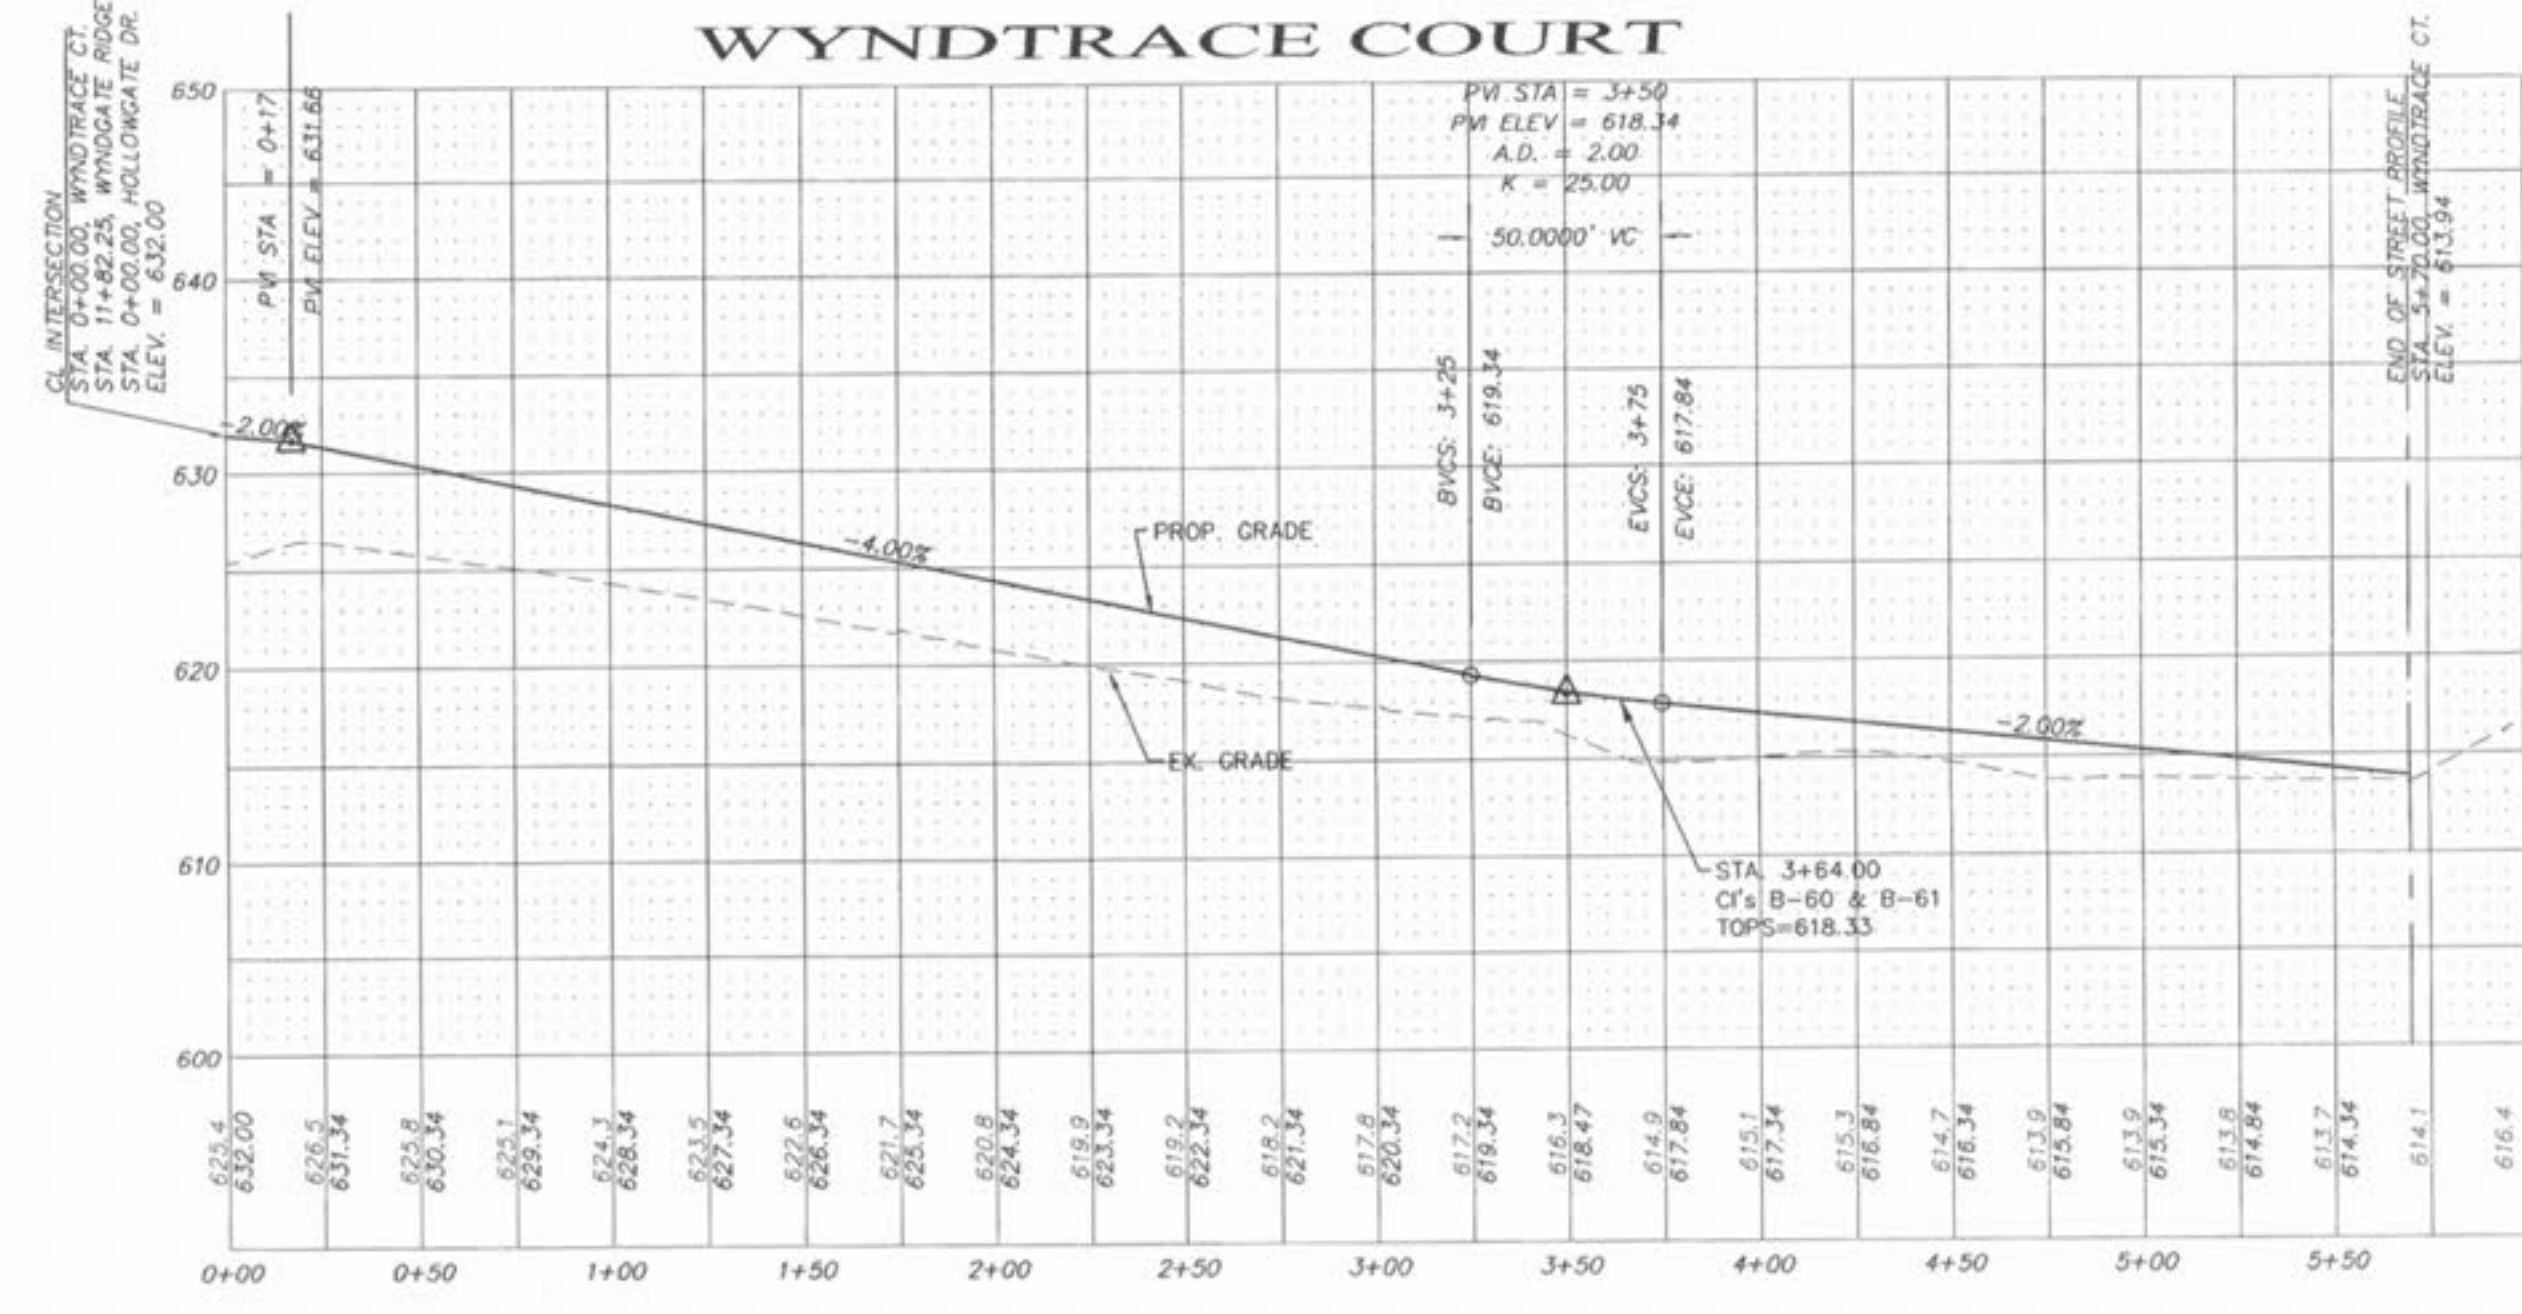
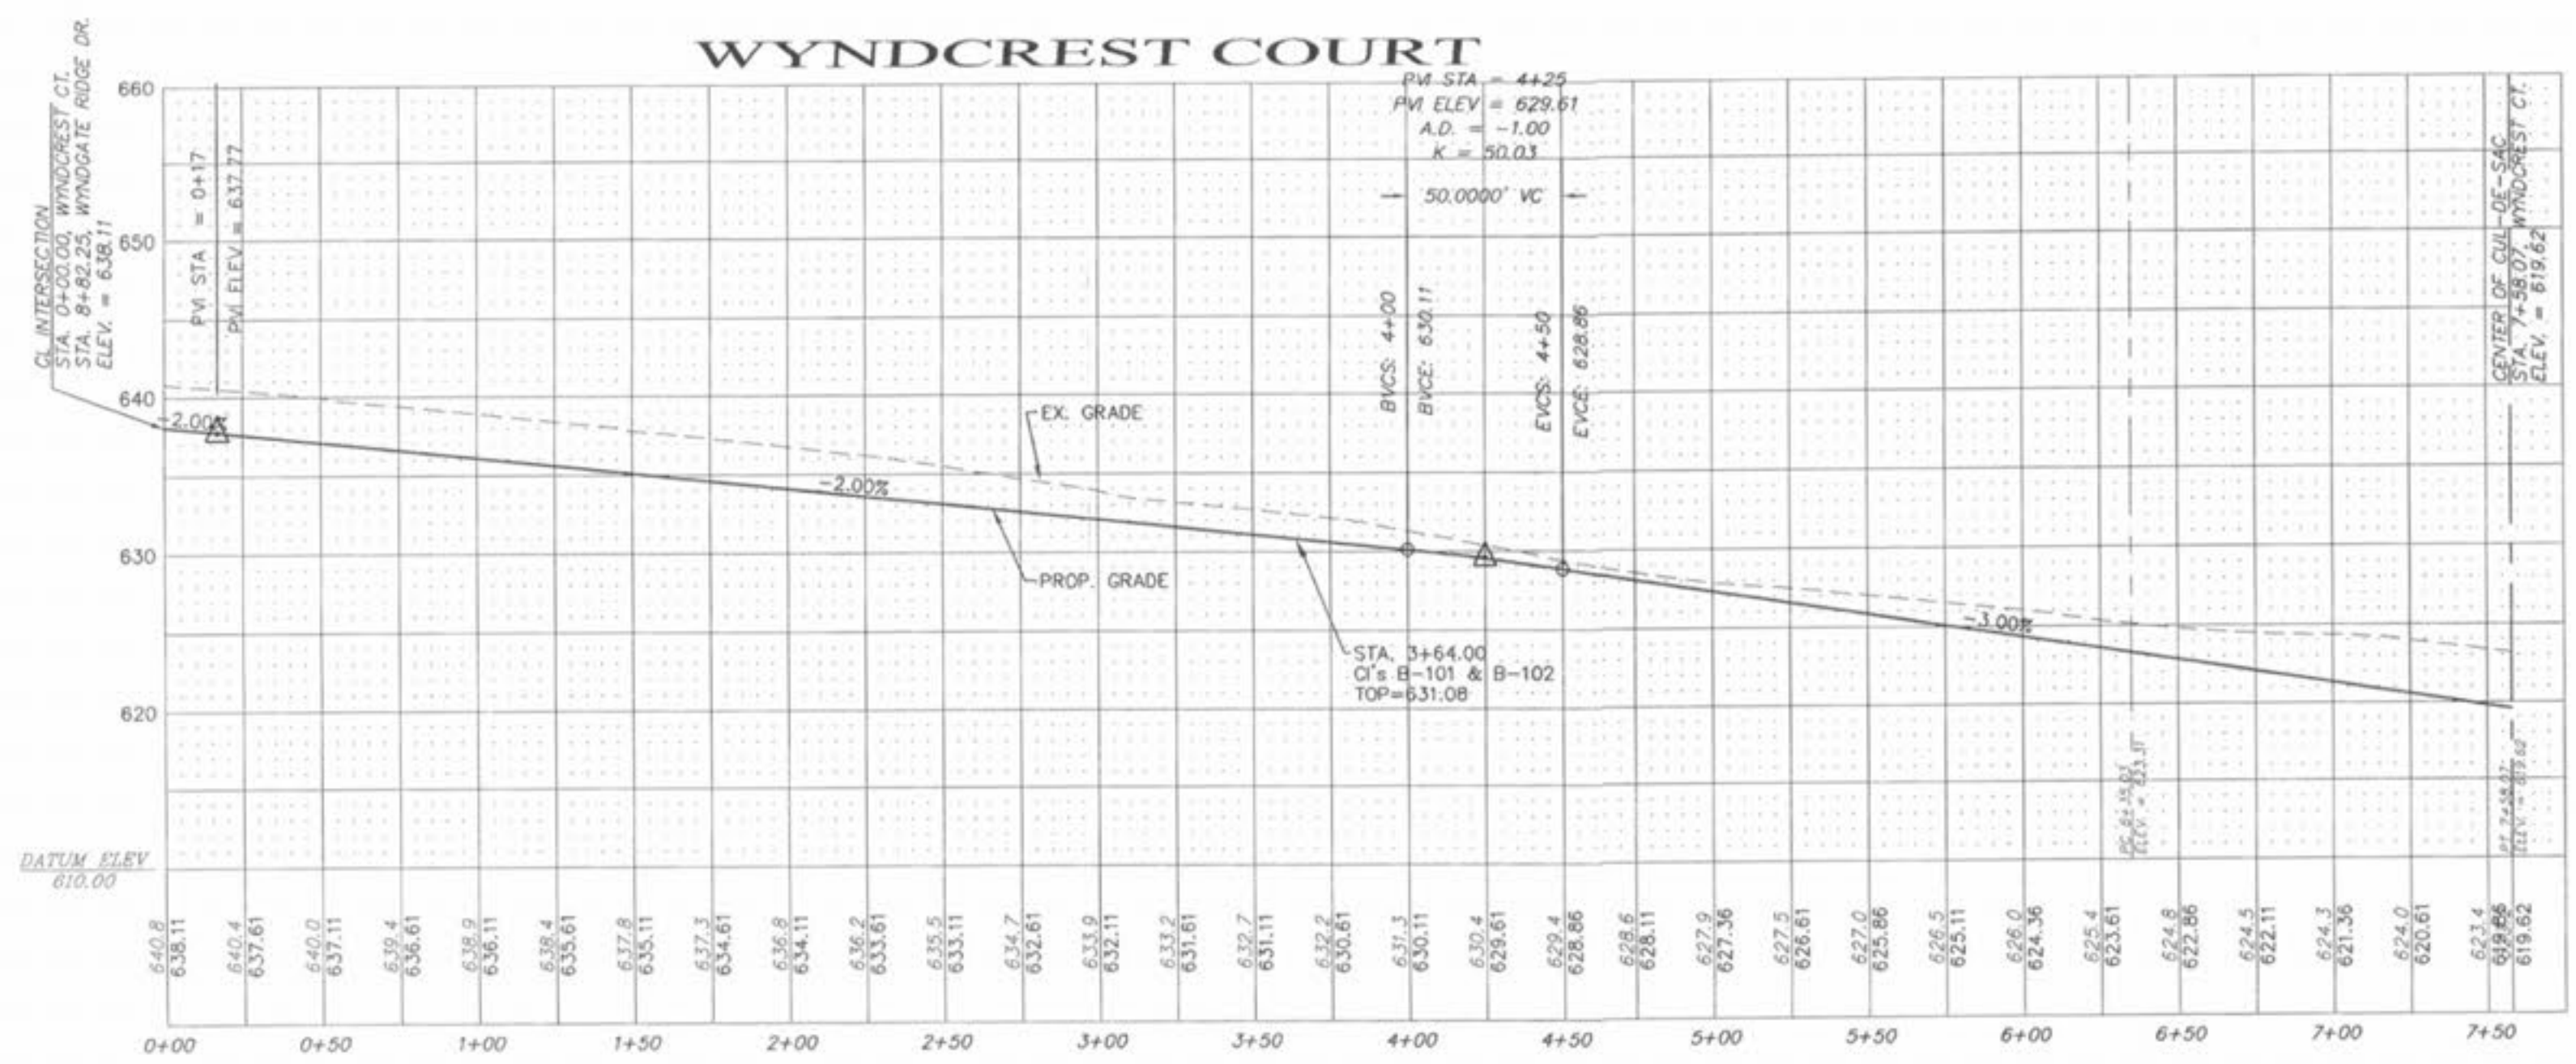
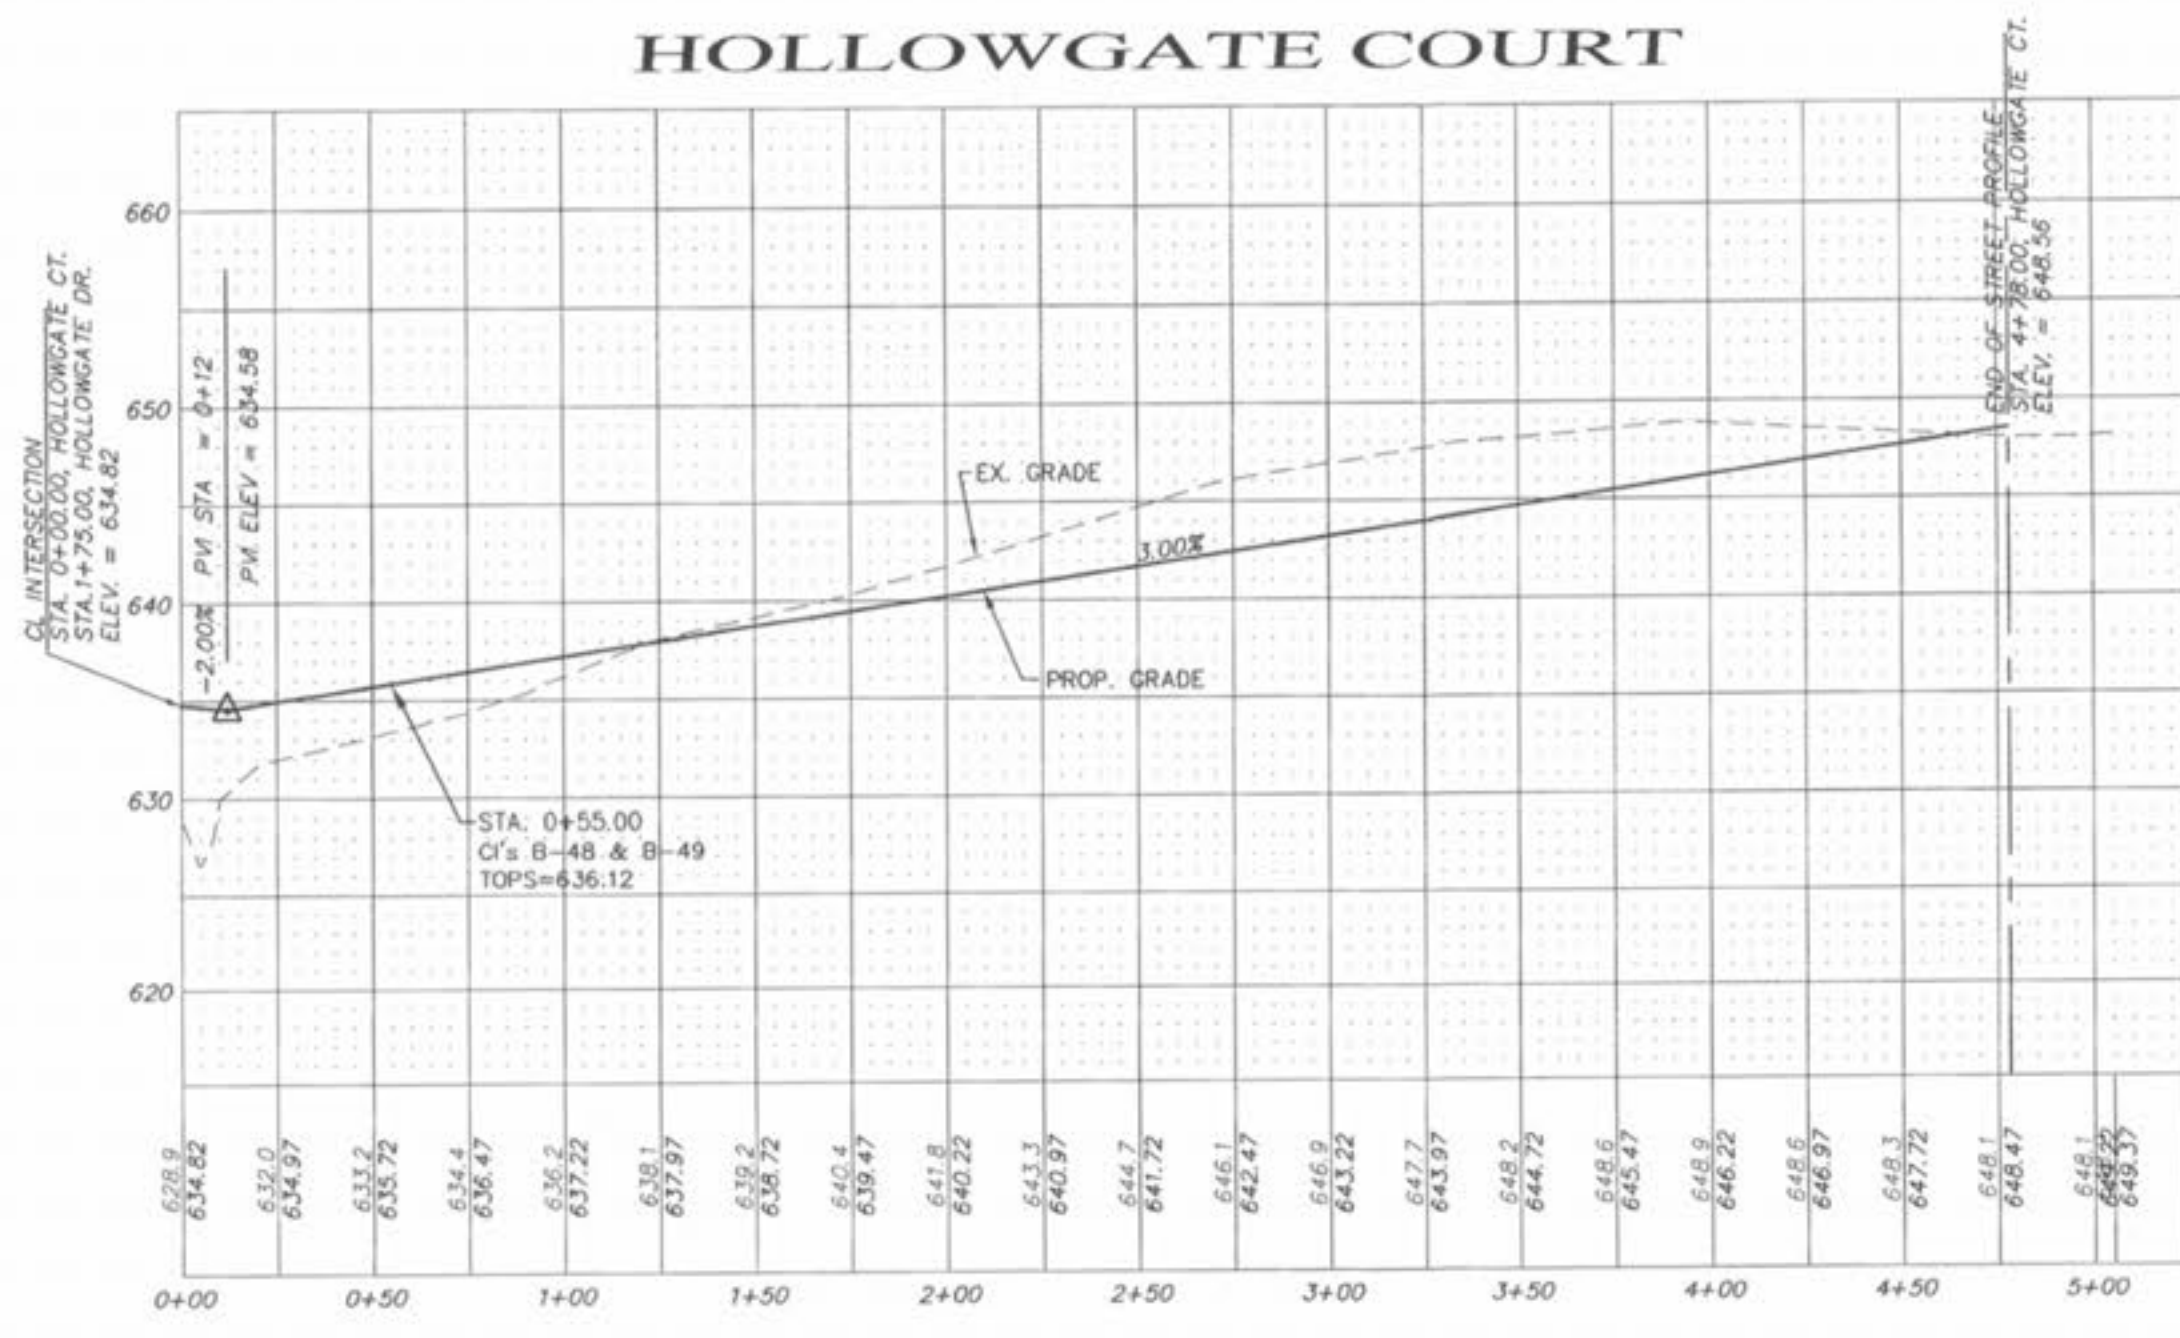


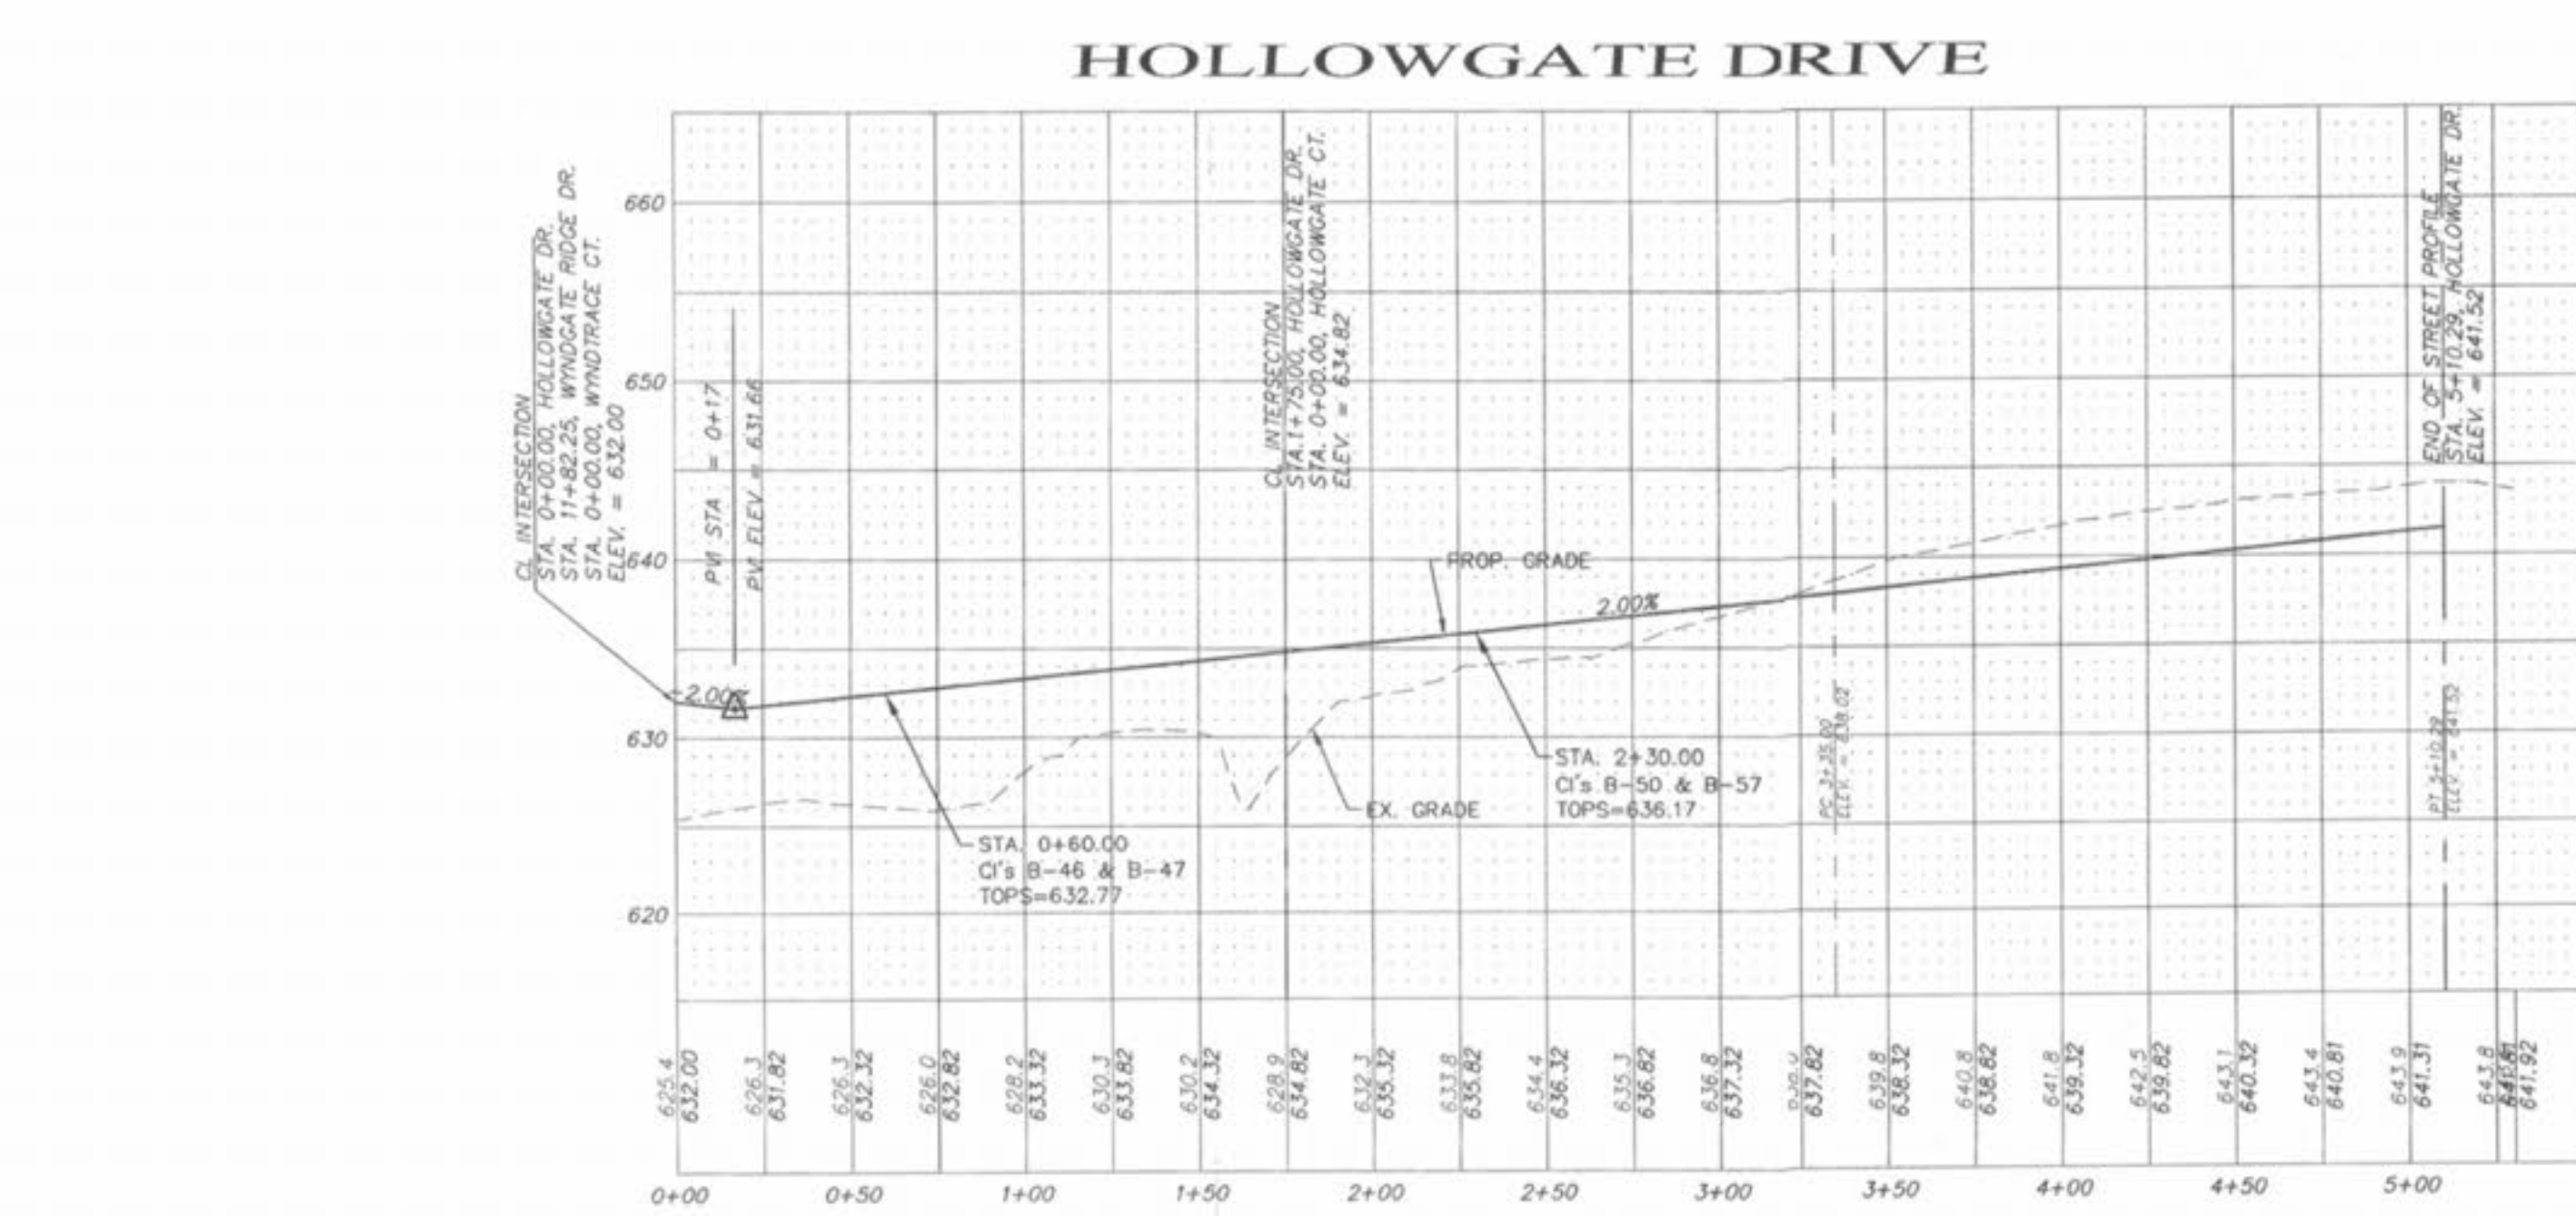

NOTE: TYPE "A" EXPANSION JOINTS  
TO BE INSTALLED ON ALL STREETS  
PER DETAIL ON SHEET 158

SCALE: 1"=50' HORIZONTAL  
1"=10' VERTICAL

**PICKETT RAY & SILVER**  
CIVIL ENGINEERS  
PLANNERS  
LAND SURVEYORS  
333 Mid Rivers Mall Drive  
St. Peters, MO 63376  
Phone (636) 397-1211  
Fax (636) 397-1104

**WYNDGATE  
VILLAGE B  
STREET PROFILES**  
Prepared For:  
**SUMMIT POINTE, L.C.**

| REVISIONS | NO.      | DATE | REVISED PER CITY | REVISED PER CITY OF FALLON |
|-----------|----------|------|------------------|----------------------------|
| 1         | 10/25/04 |      |                  |                            |
| 6         | 02/18/05 |      |                  |                            |

**ENGINEERS AUTHENTICATION**  
The responsibility for professional engineering liability on this project is hereby limited to the set of plans authenticated by the seal, signature, and date hereunder attached. Responsibility is disclaimed for all other engineering plans involved in this project and specifically excludes revisions after this date unless reauthenticated.

**PICKETT, RAY & SILVER, INC.**  
STATE OF MISSOURI  
ELMER RAY  
REGISTERED PROFESSIONAL ENGINEER  
NUMBER: E-16146  
4/9/05

|           |                |            |         |
|-----------|----------------|------------|---------|
| DRAWN     | JEE            | DATE       | 6-29-04 |
| CHECKED   | DWD            | DATE       | 6-29-04 |
| PROJECT # | 01267.SUP0.02R |            |         |
| TASK #    | 2              | FIELD BOOK |         |