


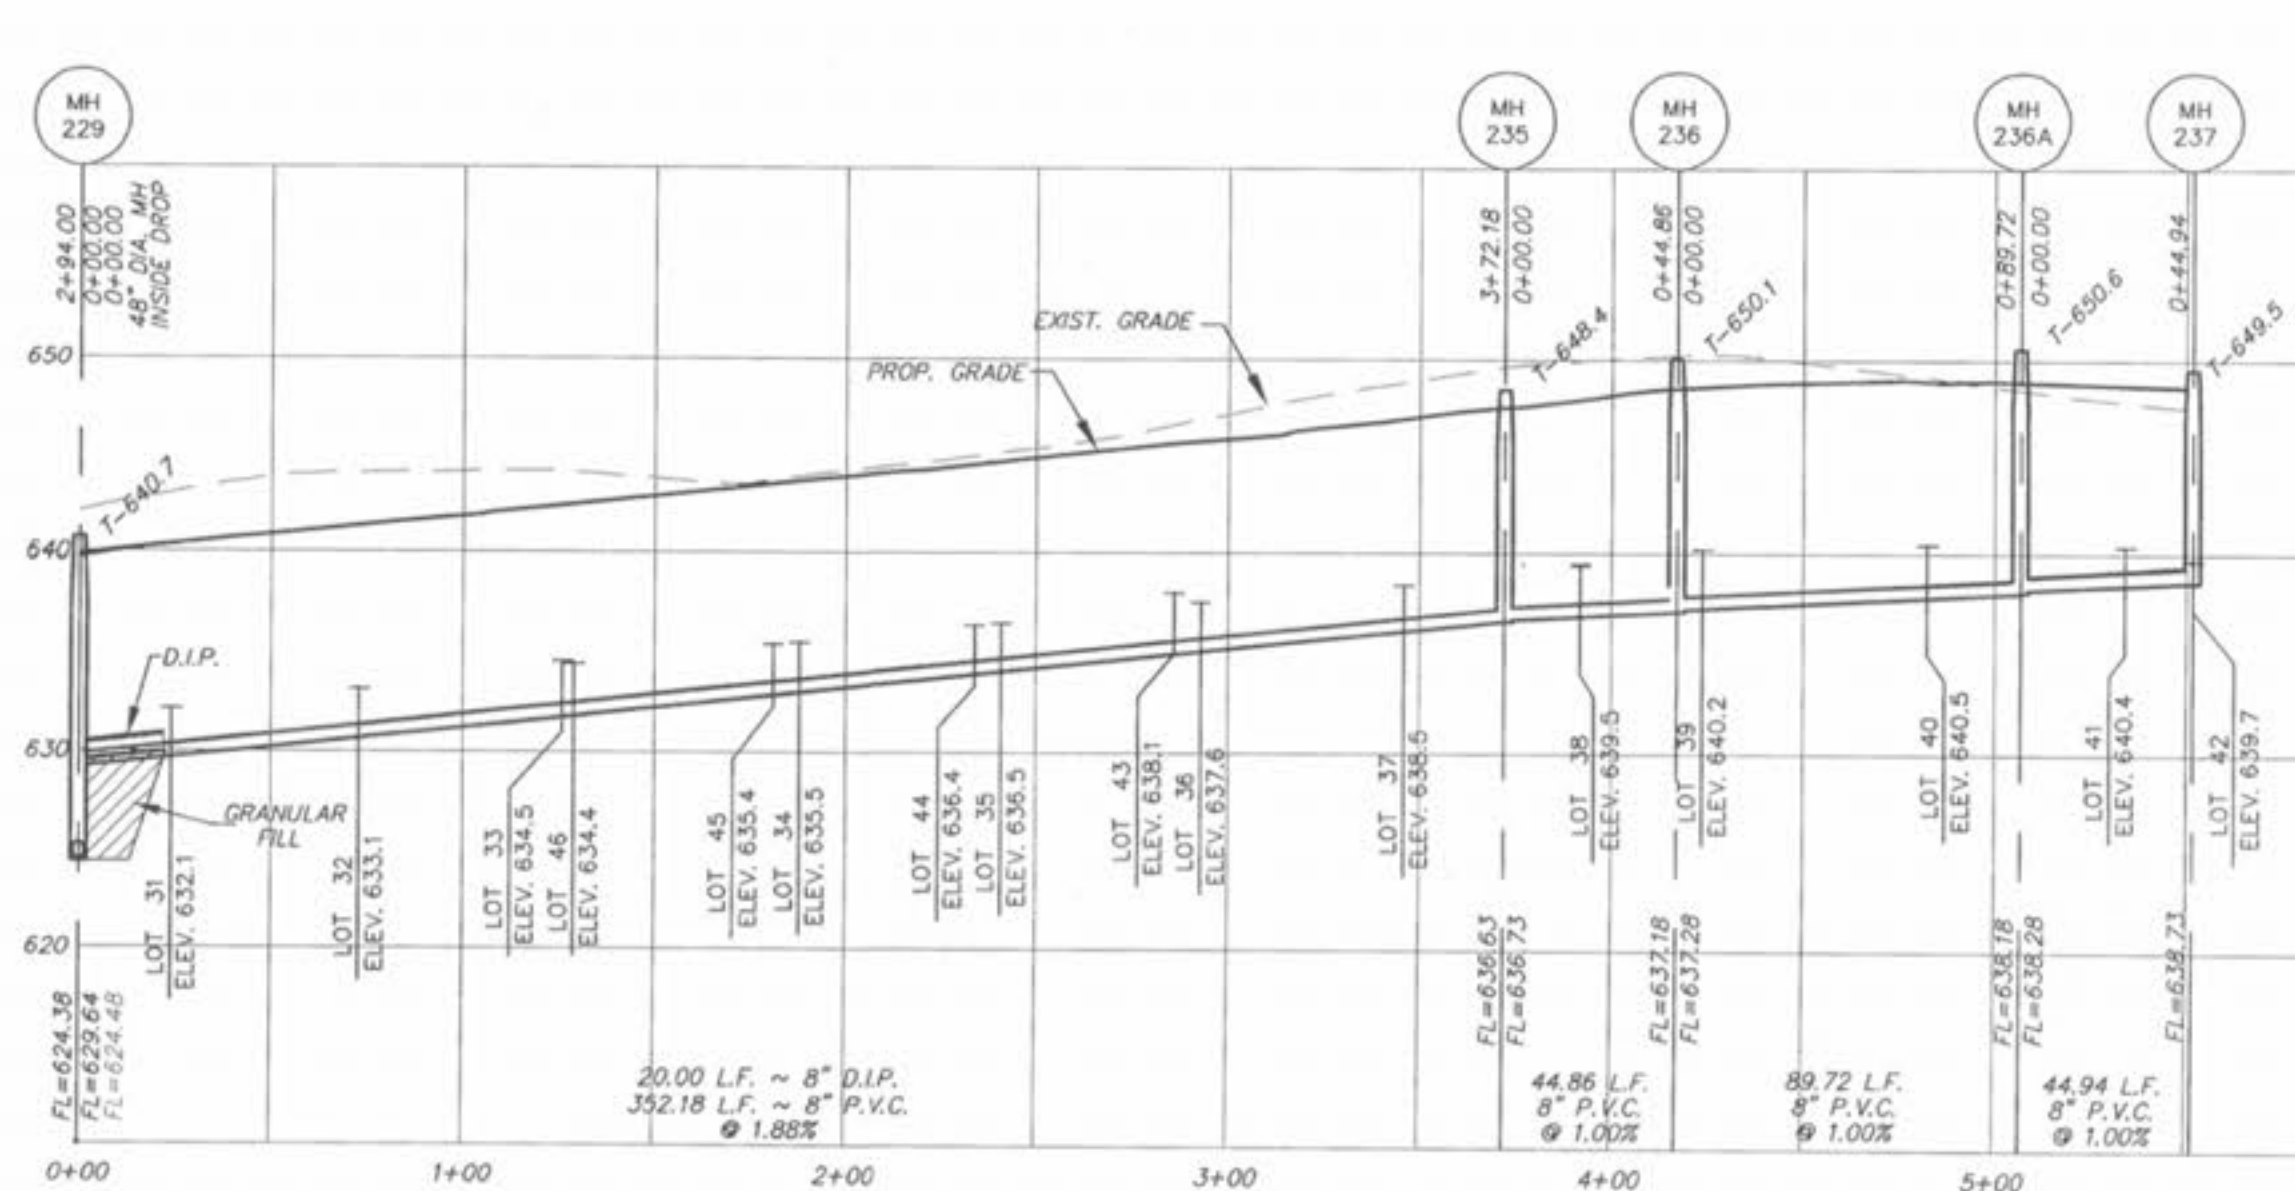

IF THE STORM AND SANITARY SEWERS ARE PARALLEL AND IN THE SAME TRENCH OR OVERING, THE UPPER SHALL BE PLACED ON A SHELF AND THE LOWER SHALL BE BEDDED IN COMPACTED GRANULAR FILL TO THE FLOW LINE OF THE UPPER.

WYNDGATE
VILLAGE B
SANITARY SEWER PROFILES
SHEET 43B OF 174
© Copyright 2004 by Pickett, Ray & Silver Inc.

HORIZONTAL SCALE: 1"=50'
VERTICAL SCALE: 1"=10'