
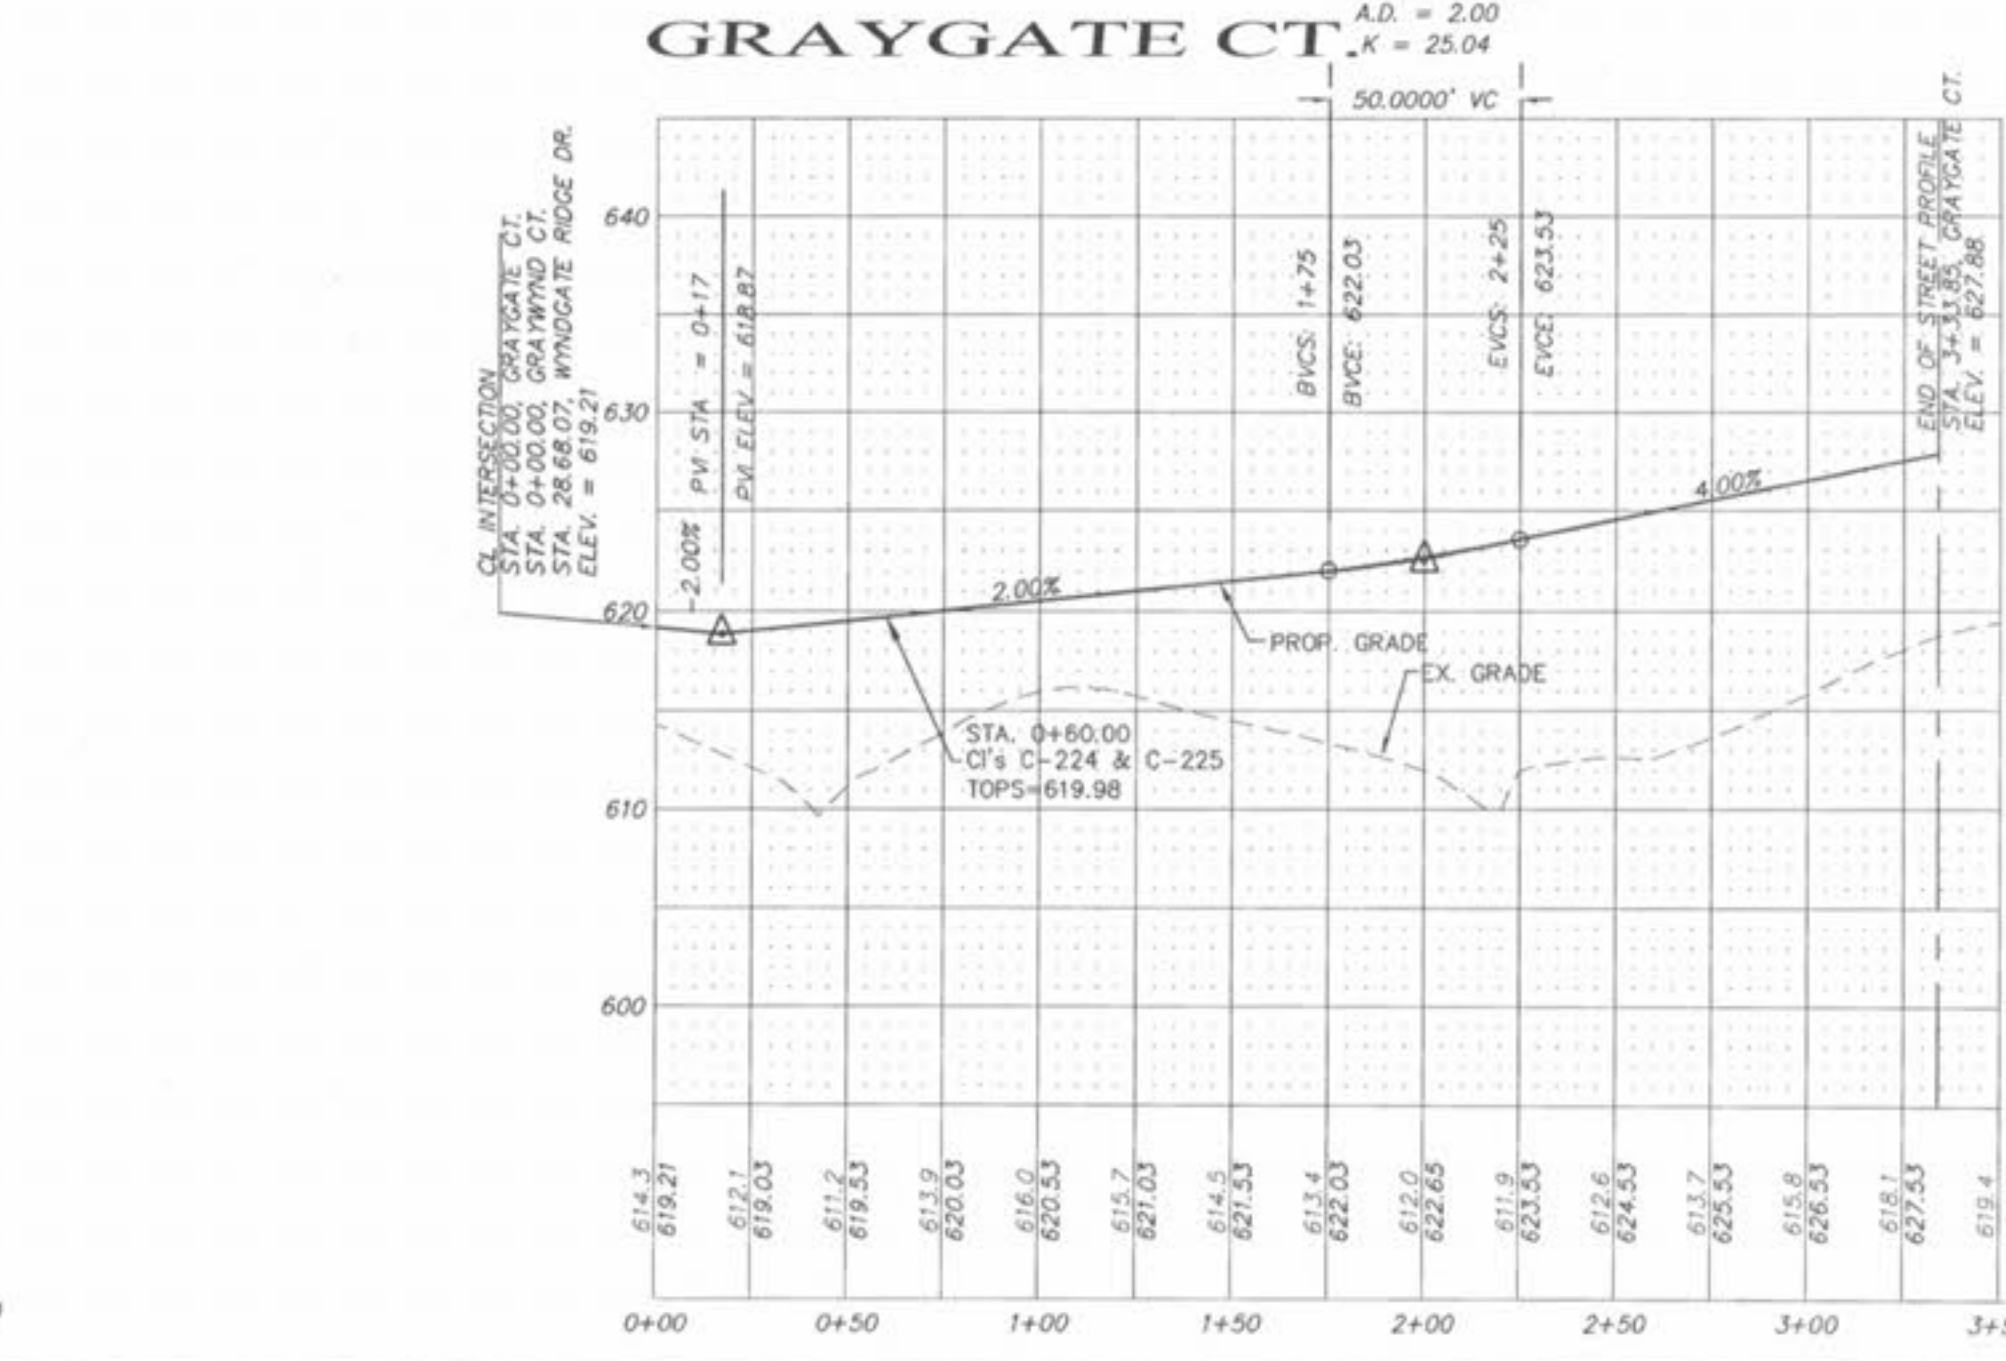
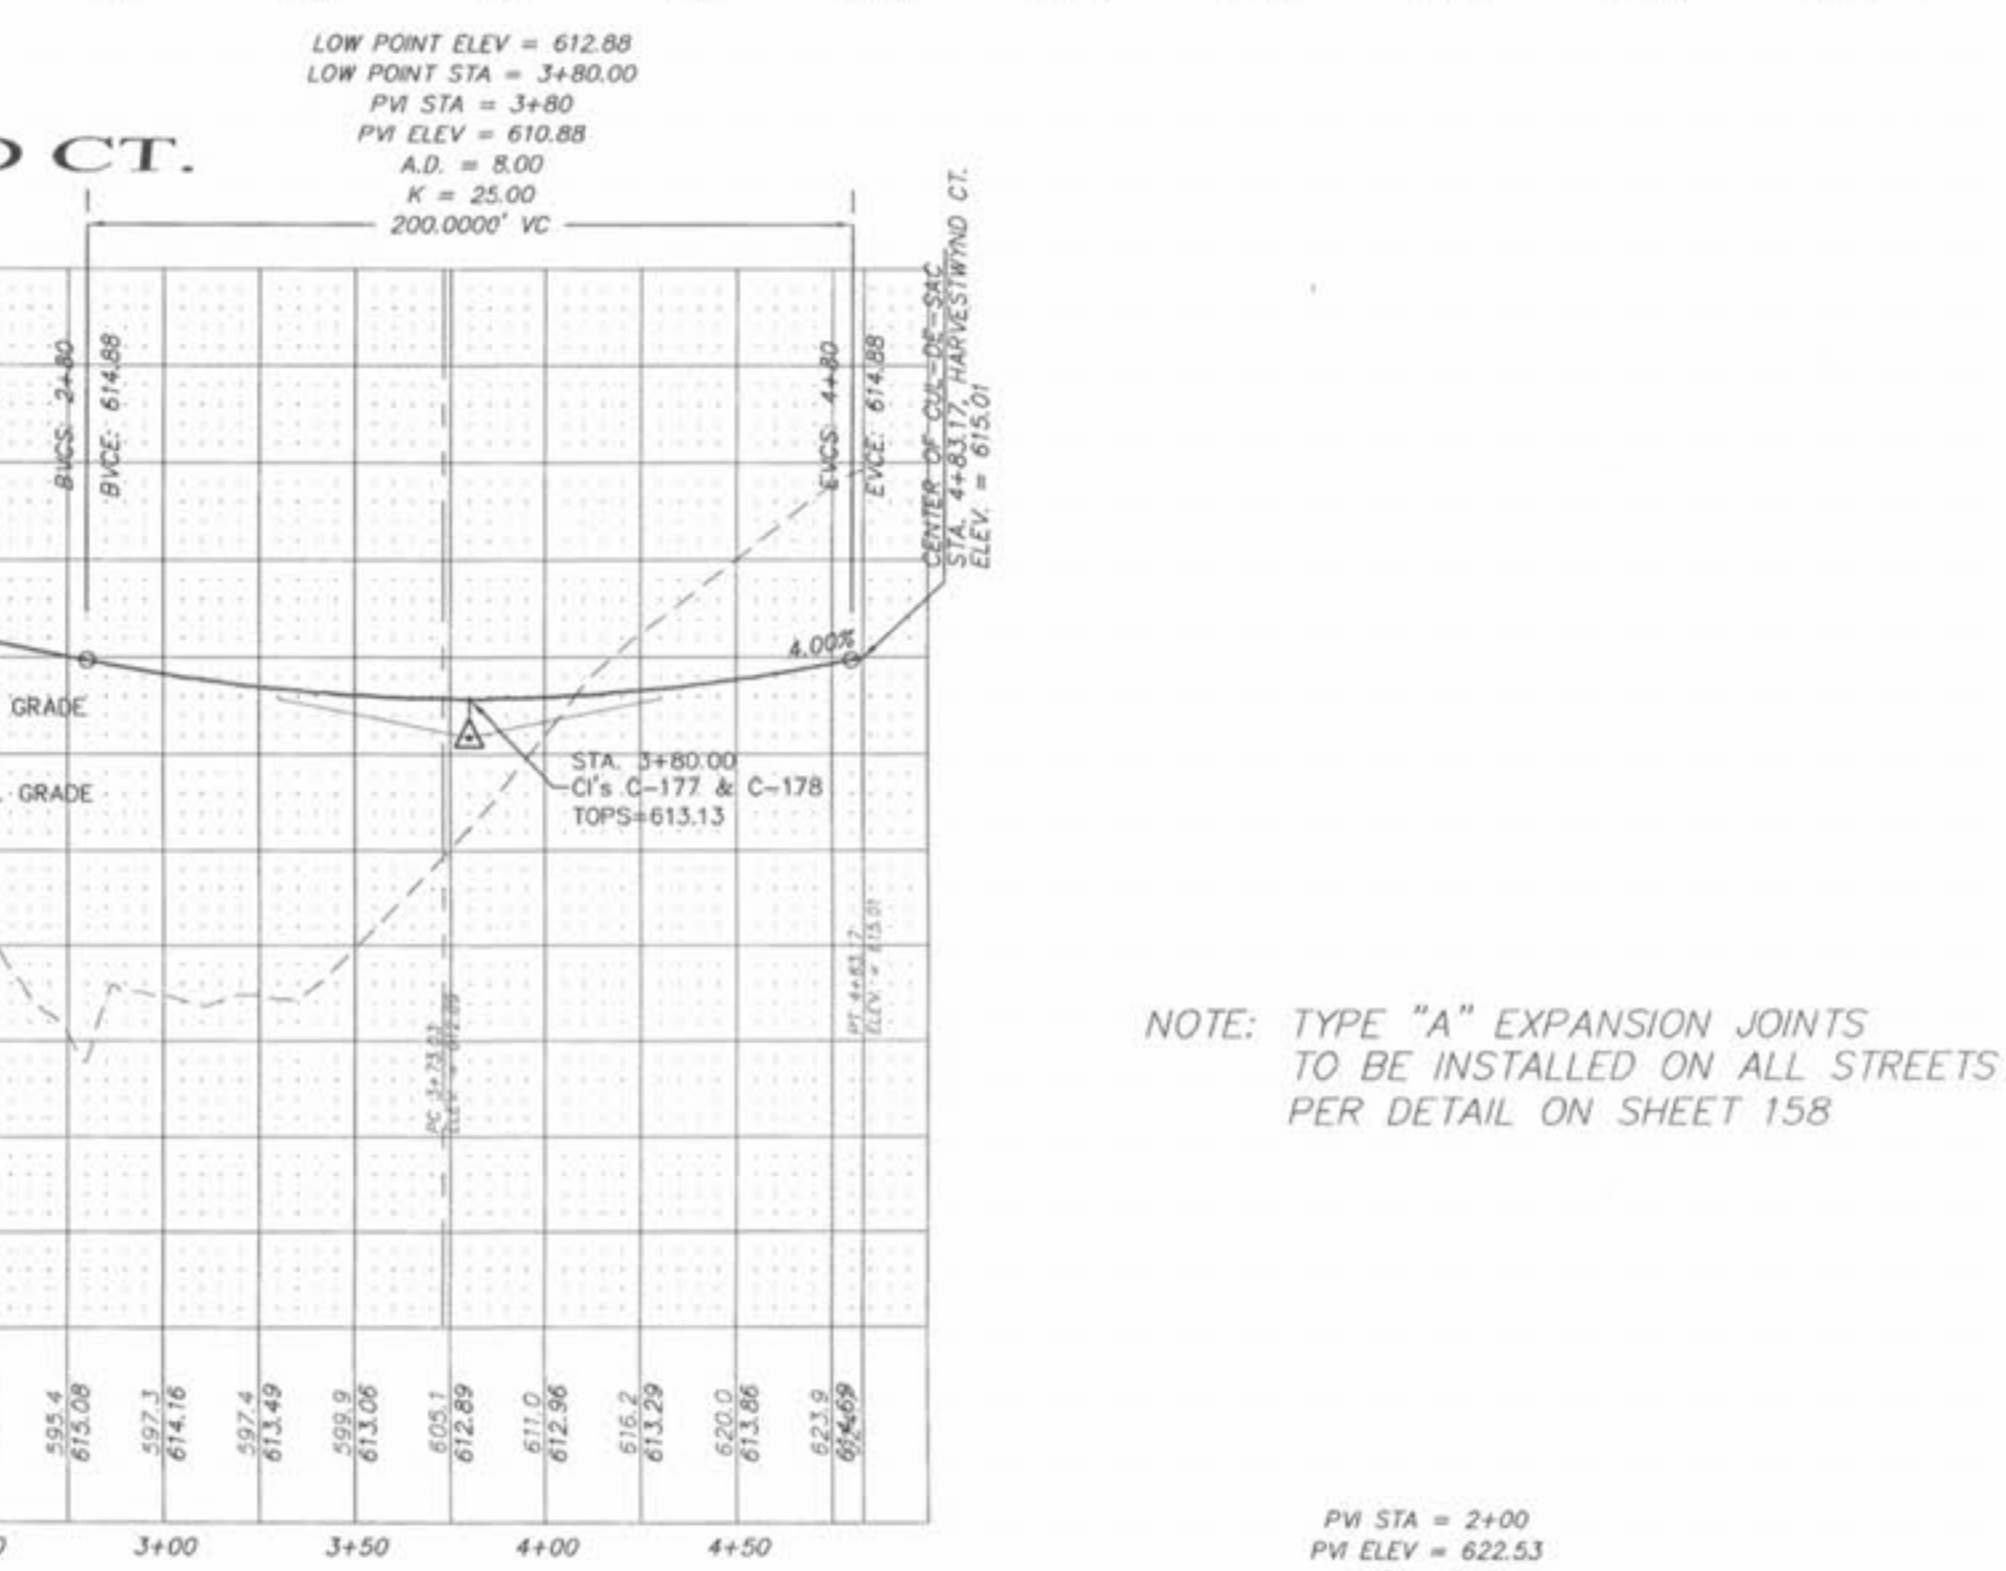
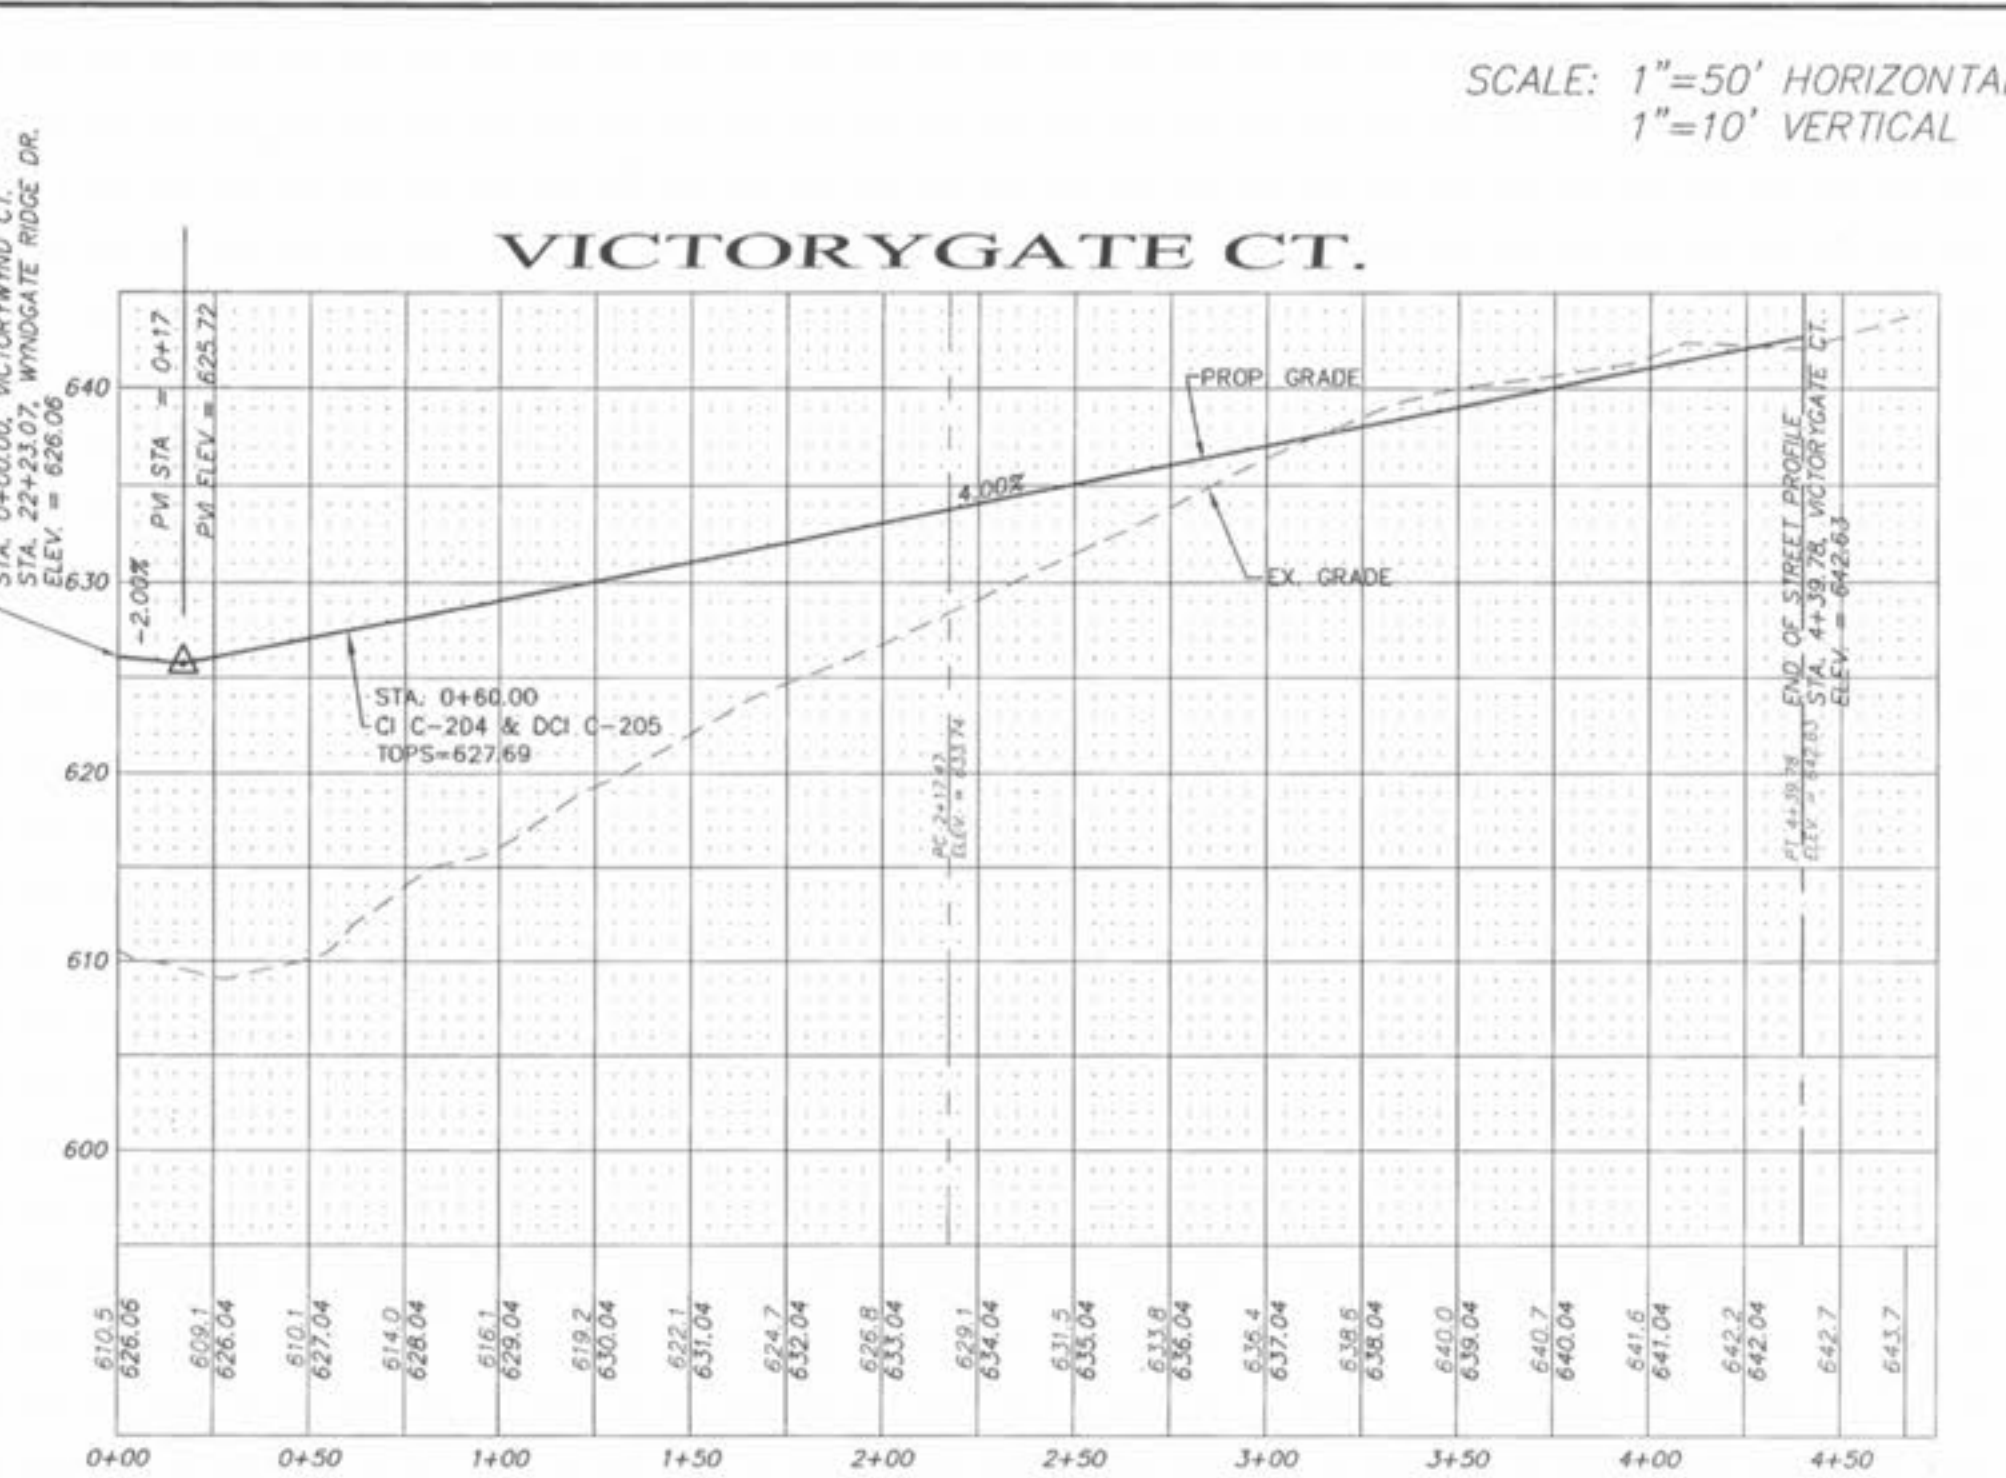
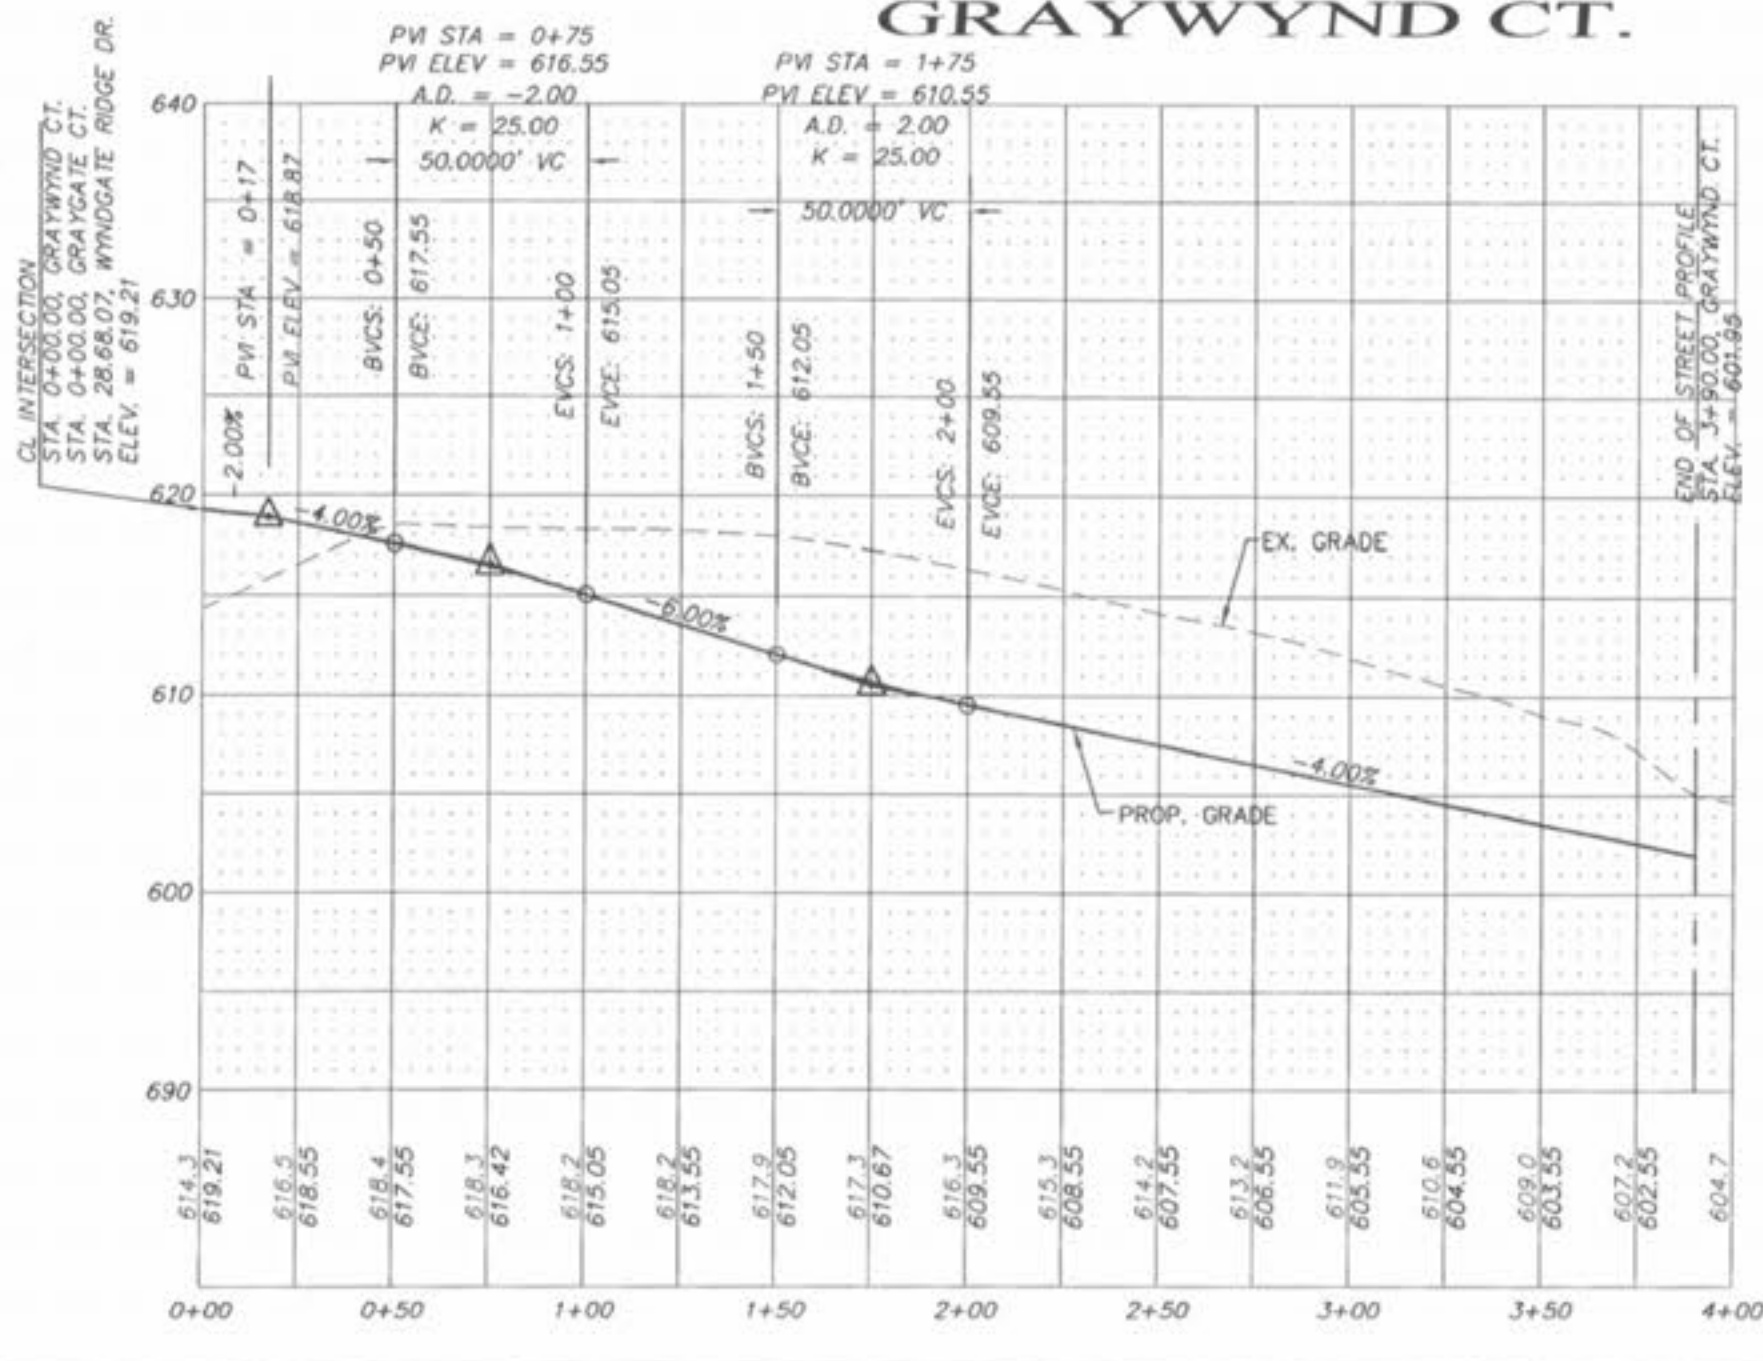
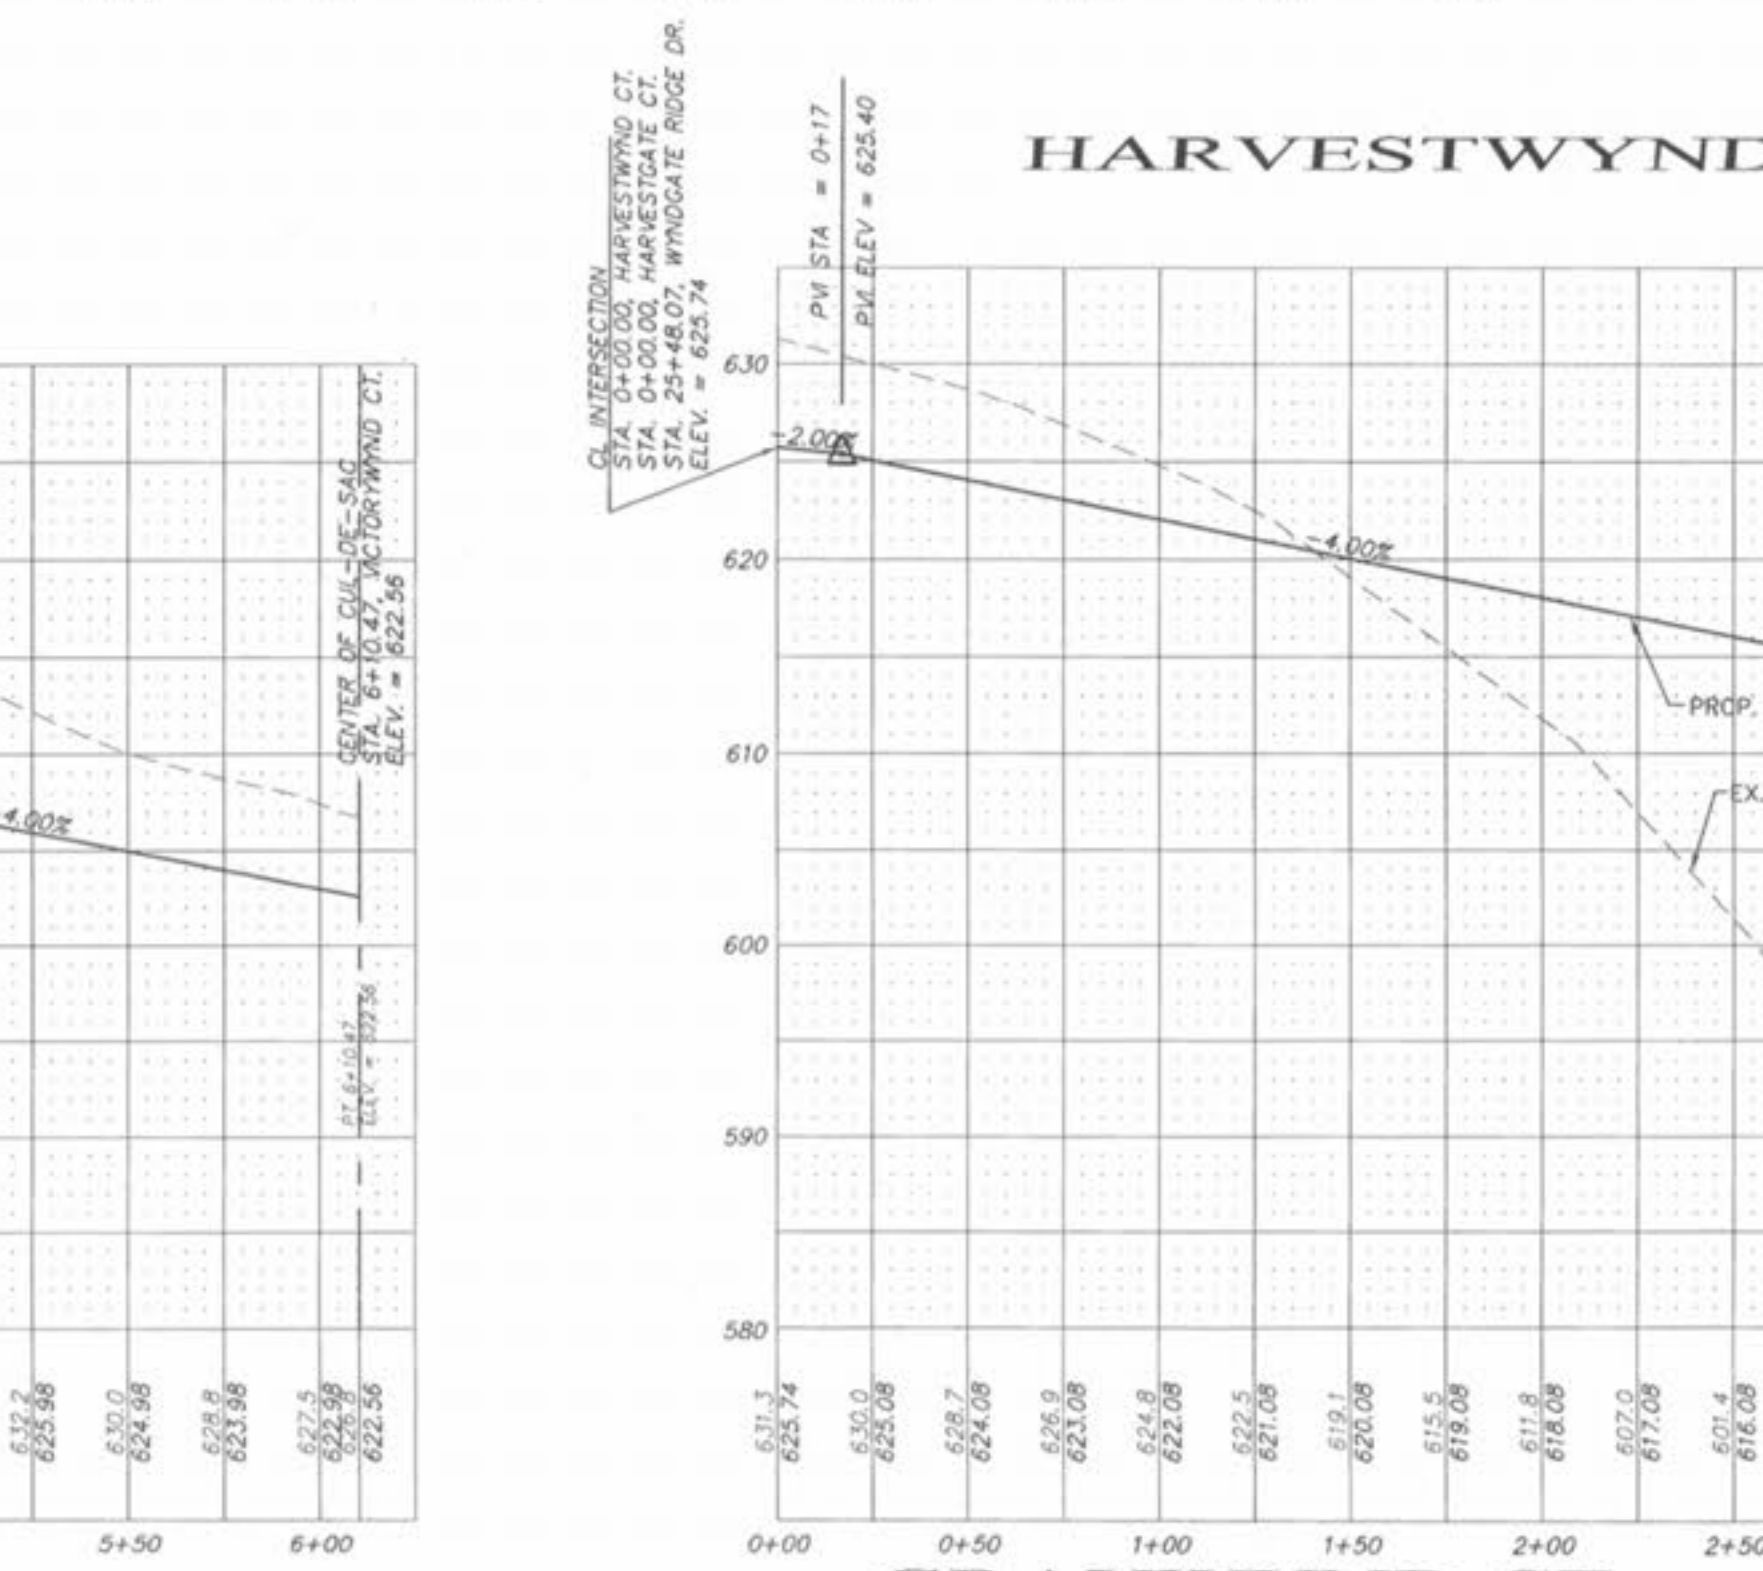
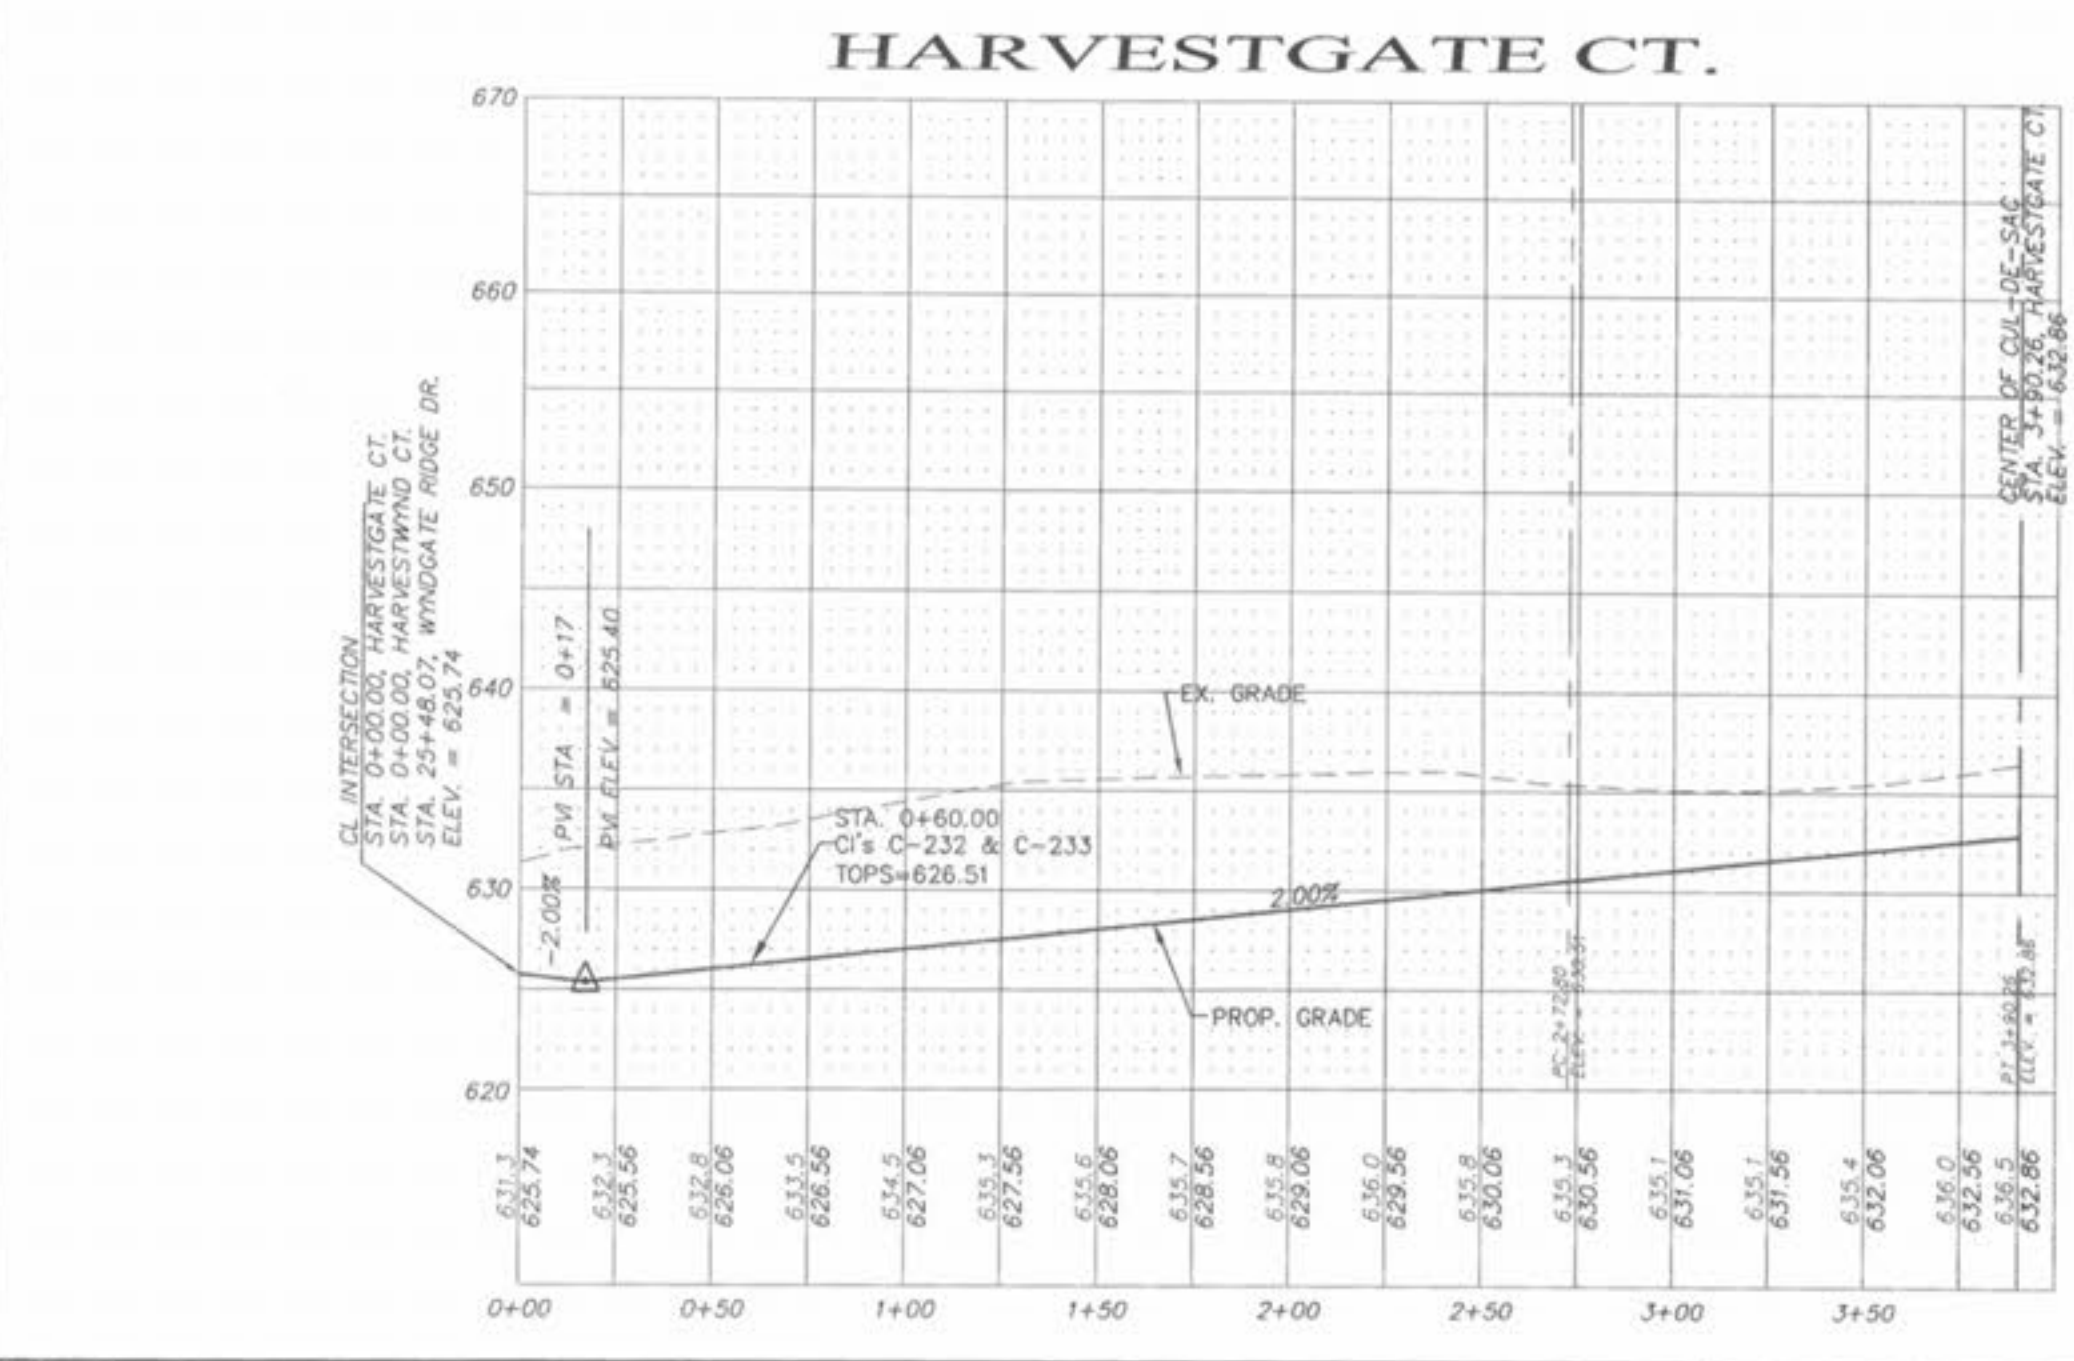
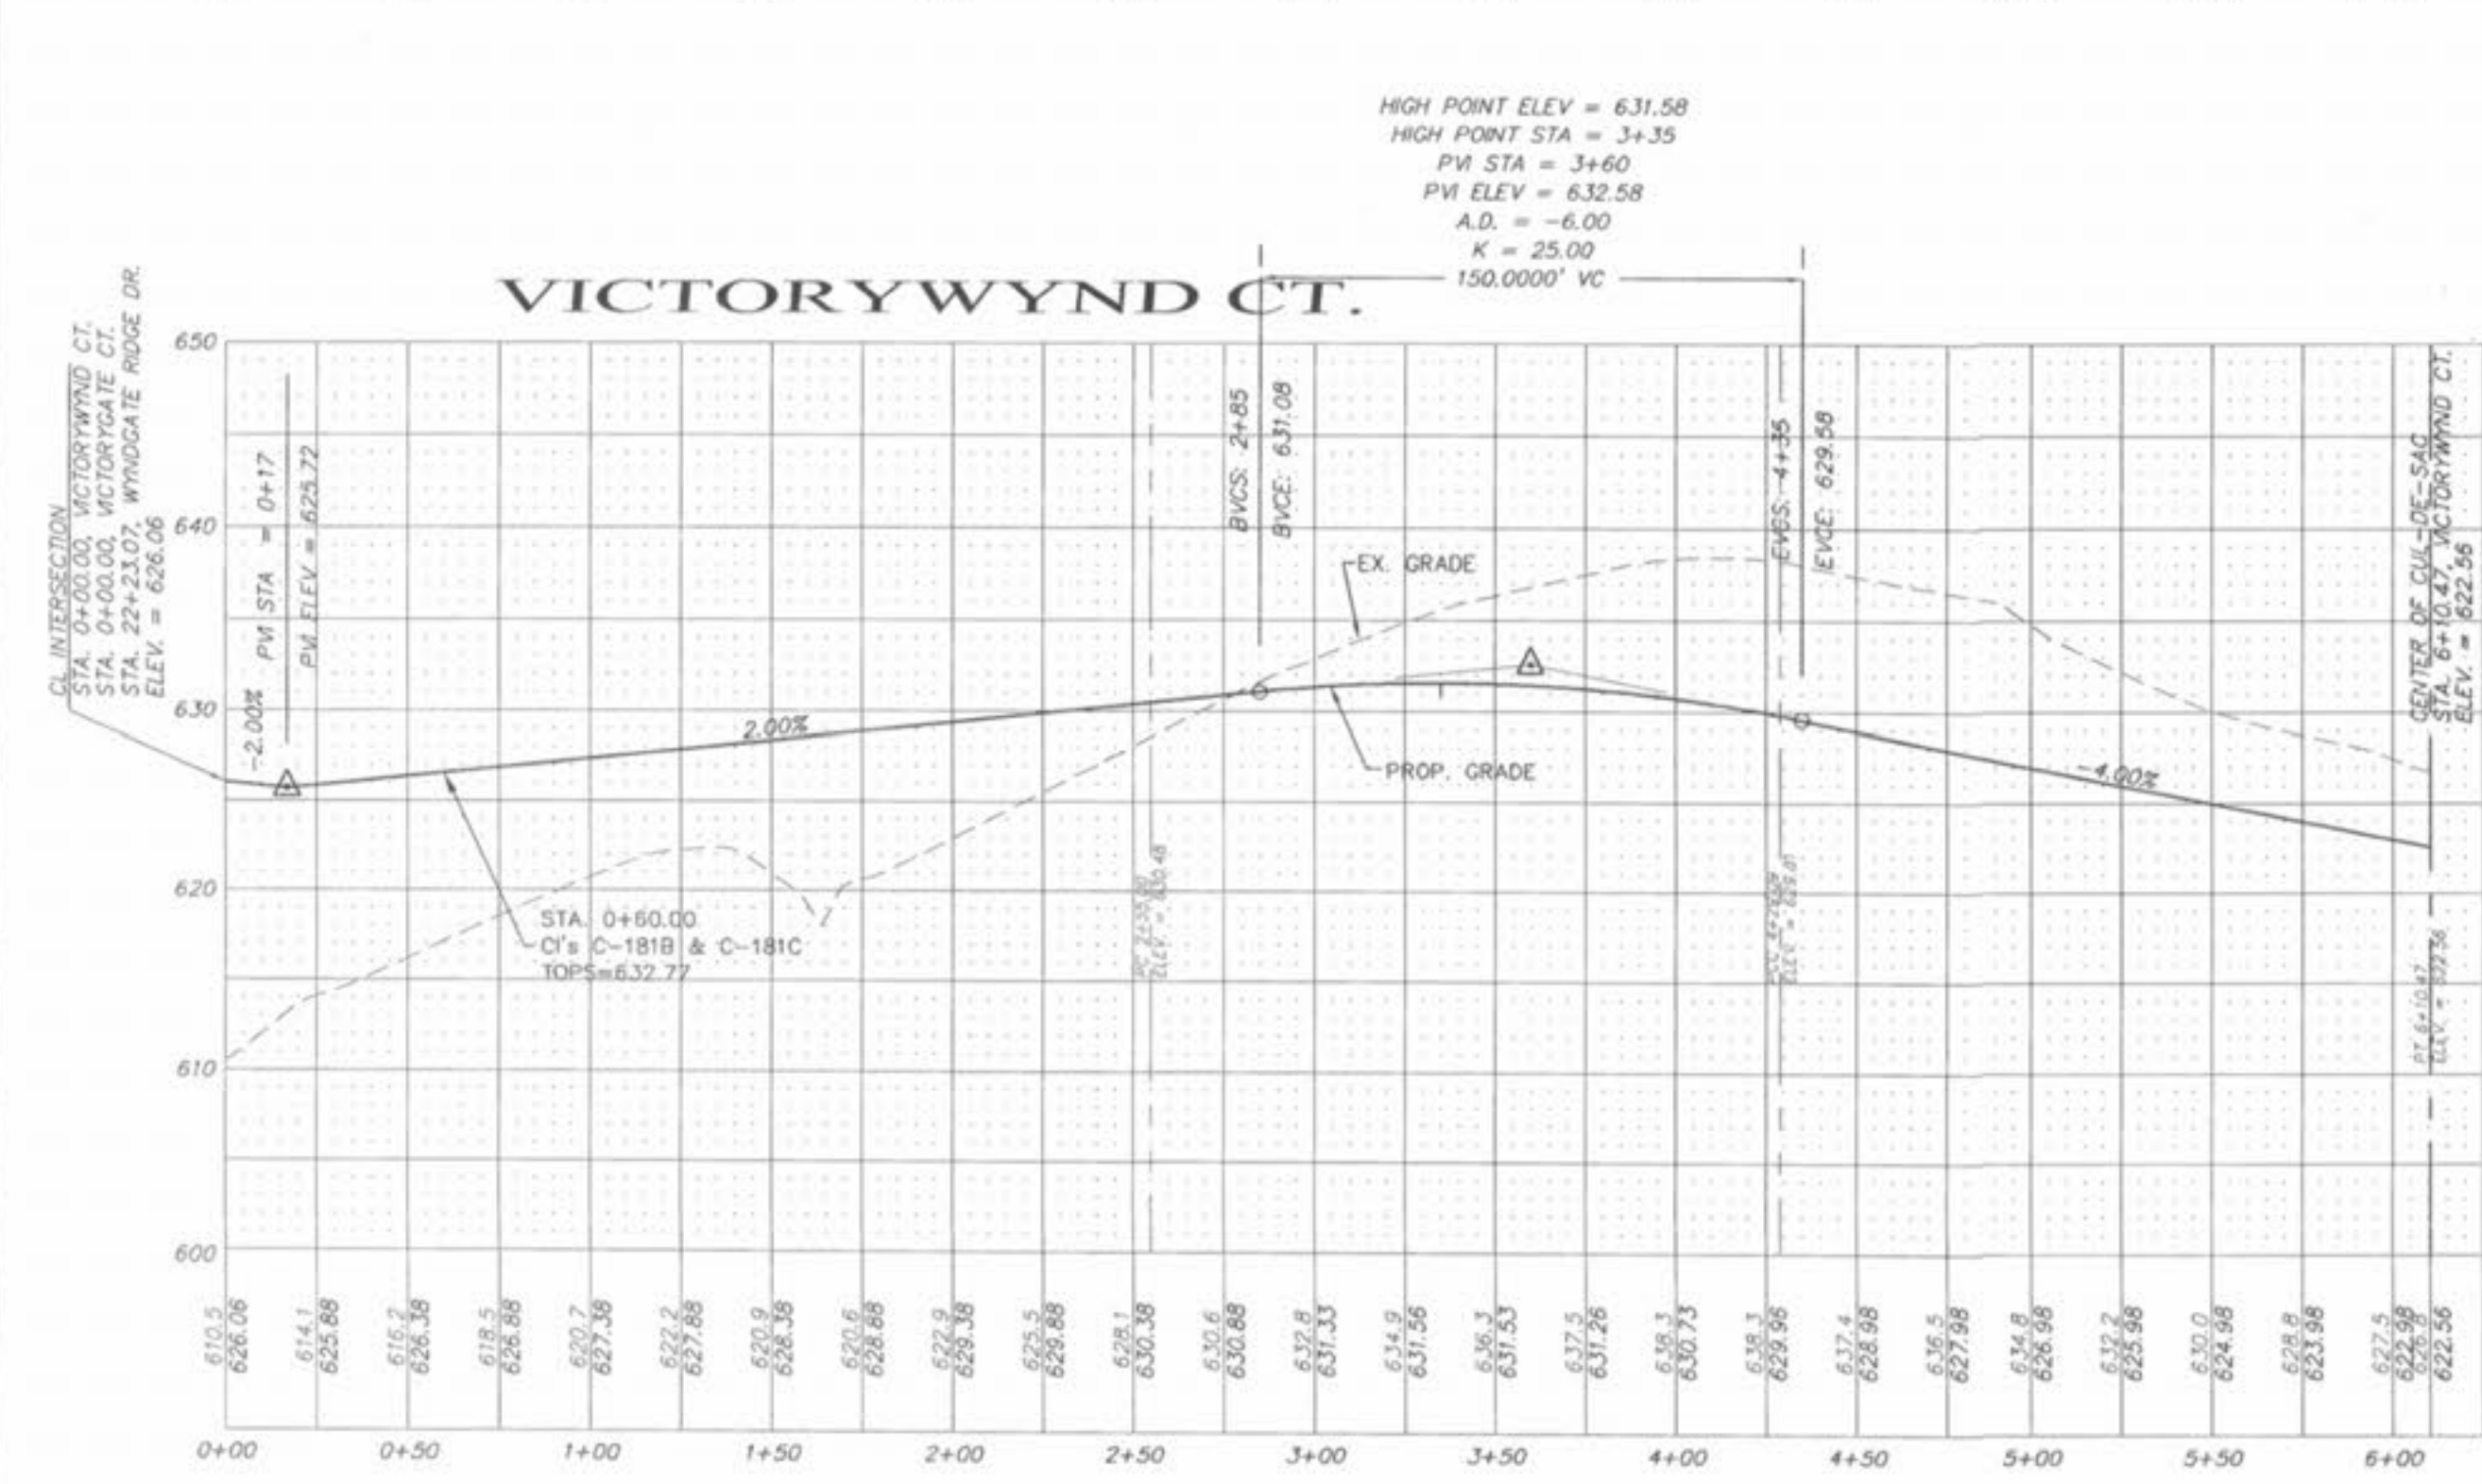


\\saw\projects\1287\dwg\1287\street profiles.dwg, 4/8/2005 10:22:46 AM, MIKE K.

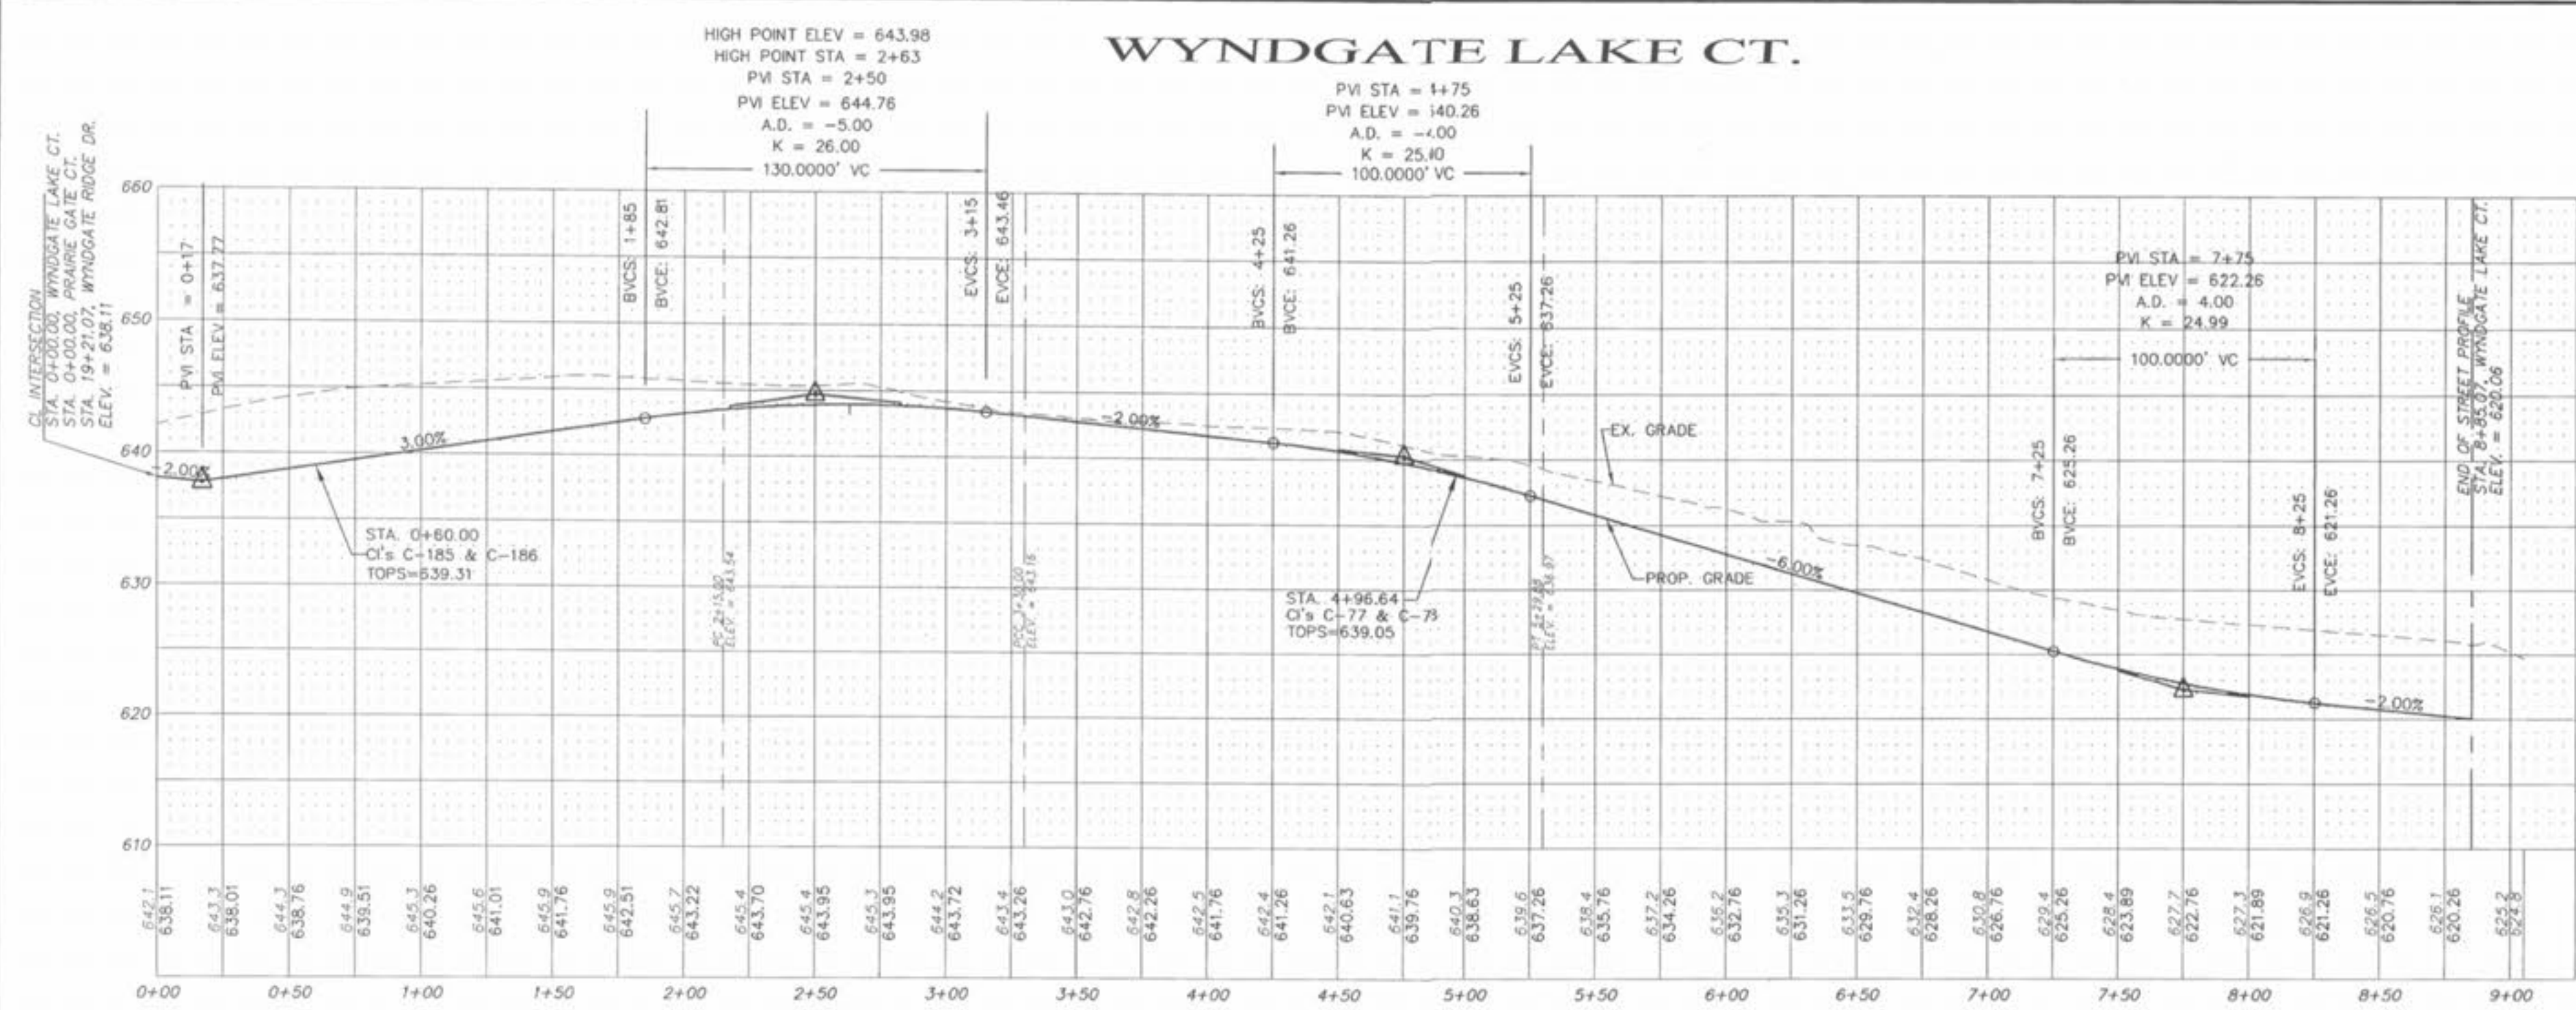

SCALE: 1"=50' HORIZONTAL
1"=10' VERTICAL

NOTE: TYPE "A" EXPANSION JOINTS
TO BE INSTALLED ON ALL STREETS
PER DETAIL ON SHEET 158

PICKETT RAY & SILVER

CIVIL ENGINEERS
PLANNERS
LAND SURVEYORS

333 Mid Rivers Mall Drive
St. Peters, MO 63376
Phone (636) 397-1211
Fax (636) 397-1104

WYNDGATE VILLAGE C

STREET PROFILES

Prepared For:
SUMMIT POINTE, L.C.

NO.	DATE	REVISED PER CITY	REVISED PER CITY
1	10/25/04		
6	02/19/05		

ENGINEERS AUTHENTICATION
The responsibility for professional engineering liability on this project is hereby limited to the set of plans authenticated by the seal, signature, and date hereunder attached. Responsibility is disclaimed for all other engineering plans involved in this project and specifically excludes revisions after this date unless reauthenticated.

PICKETT, RAY & SILVER, INC.

STATE OF MISSOURI
REGISTERED PROFESSIONAL ENGINEER
NUMBER: E-16148
4/6/05

DRAWN	DATE
JEE	6-29-04

CHECKED	DATE
DWD	6-29-04

PROJECT # 01267 SUPD.02R
TASK # 2 FIELD BOOK

WYNDGATE VILLAGE C
STREET PROFILES

SHEET 64C OF 174

Copyright 2004 by Pickett, Ray & Silver, Inc.