
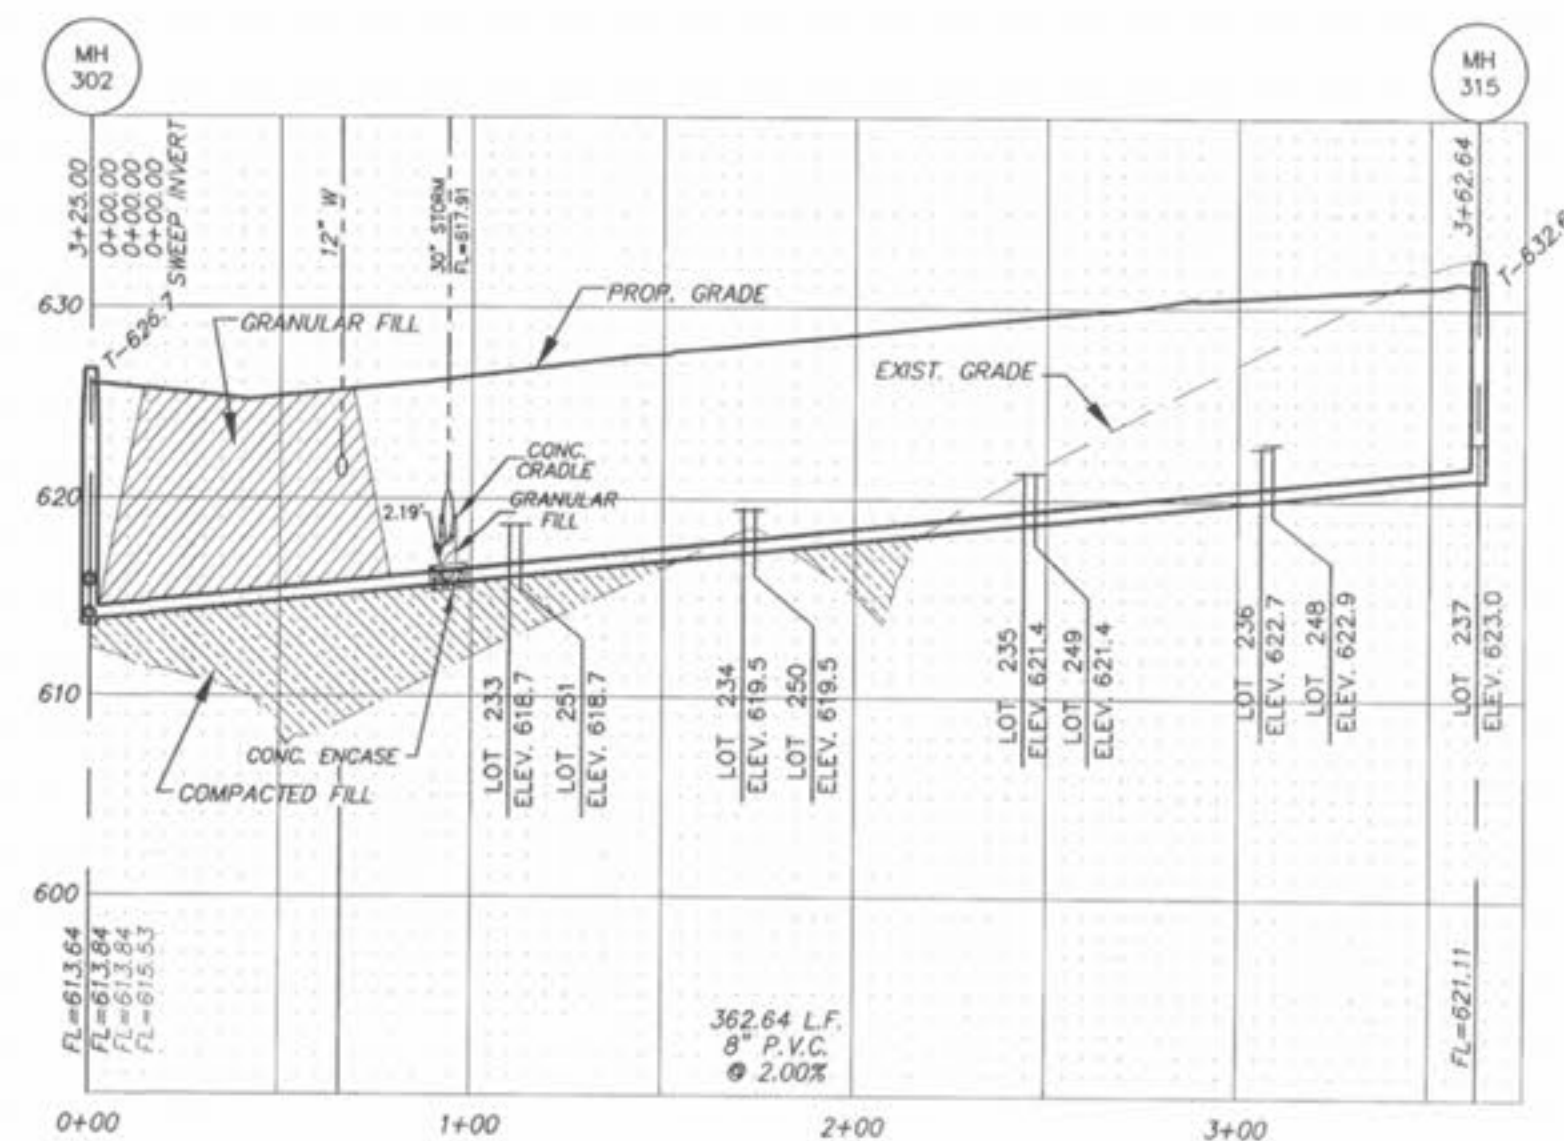
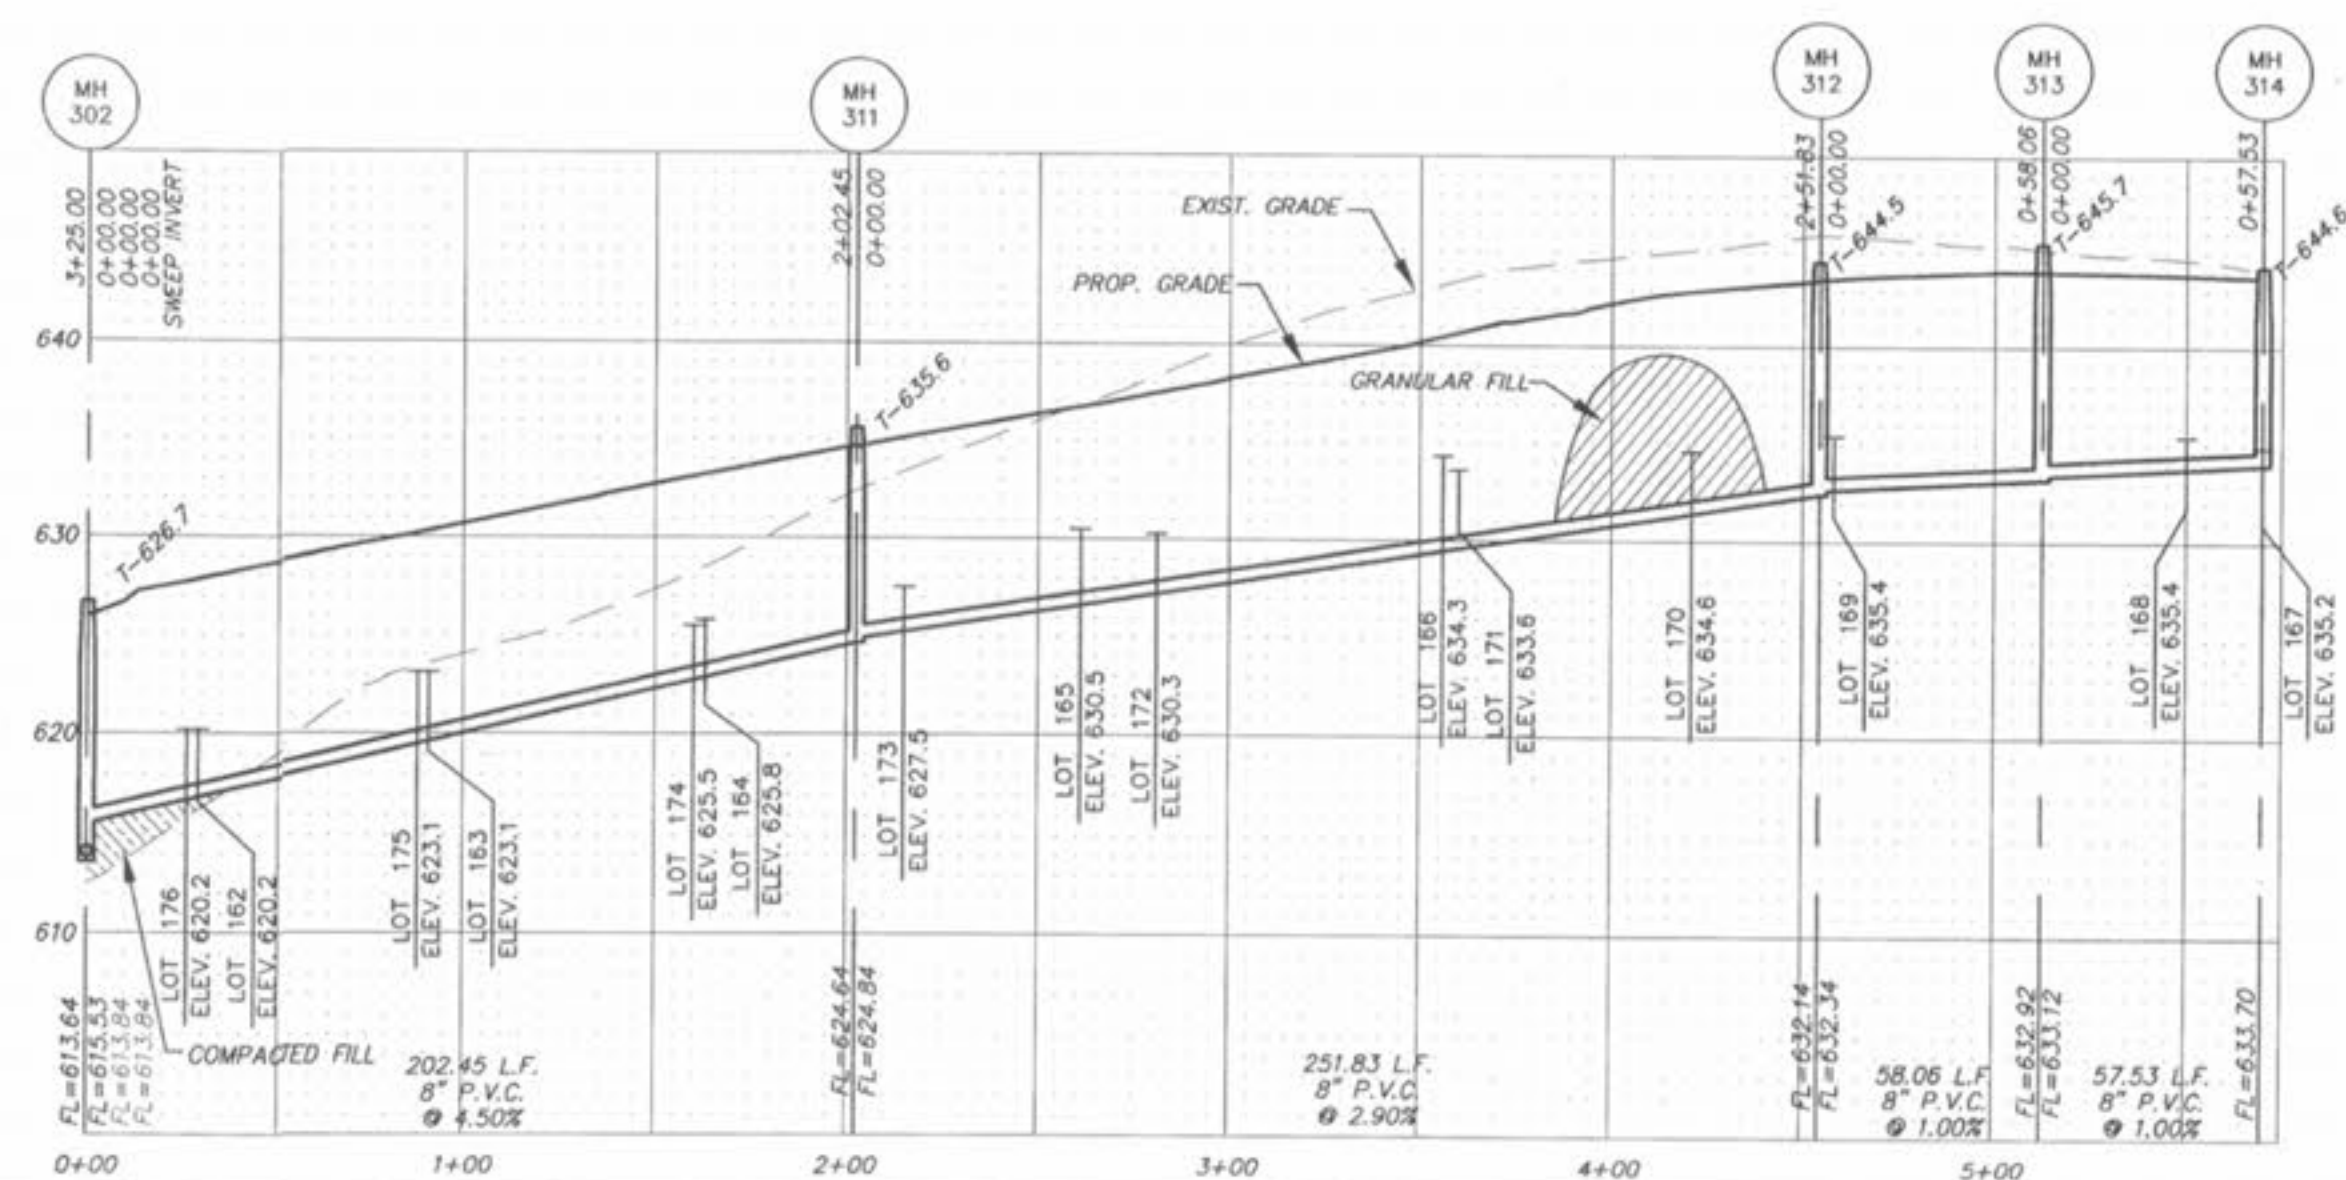
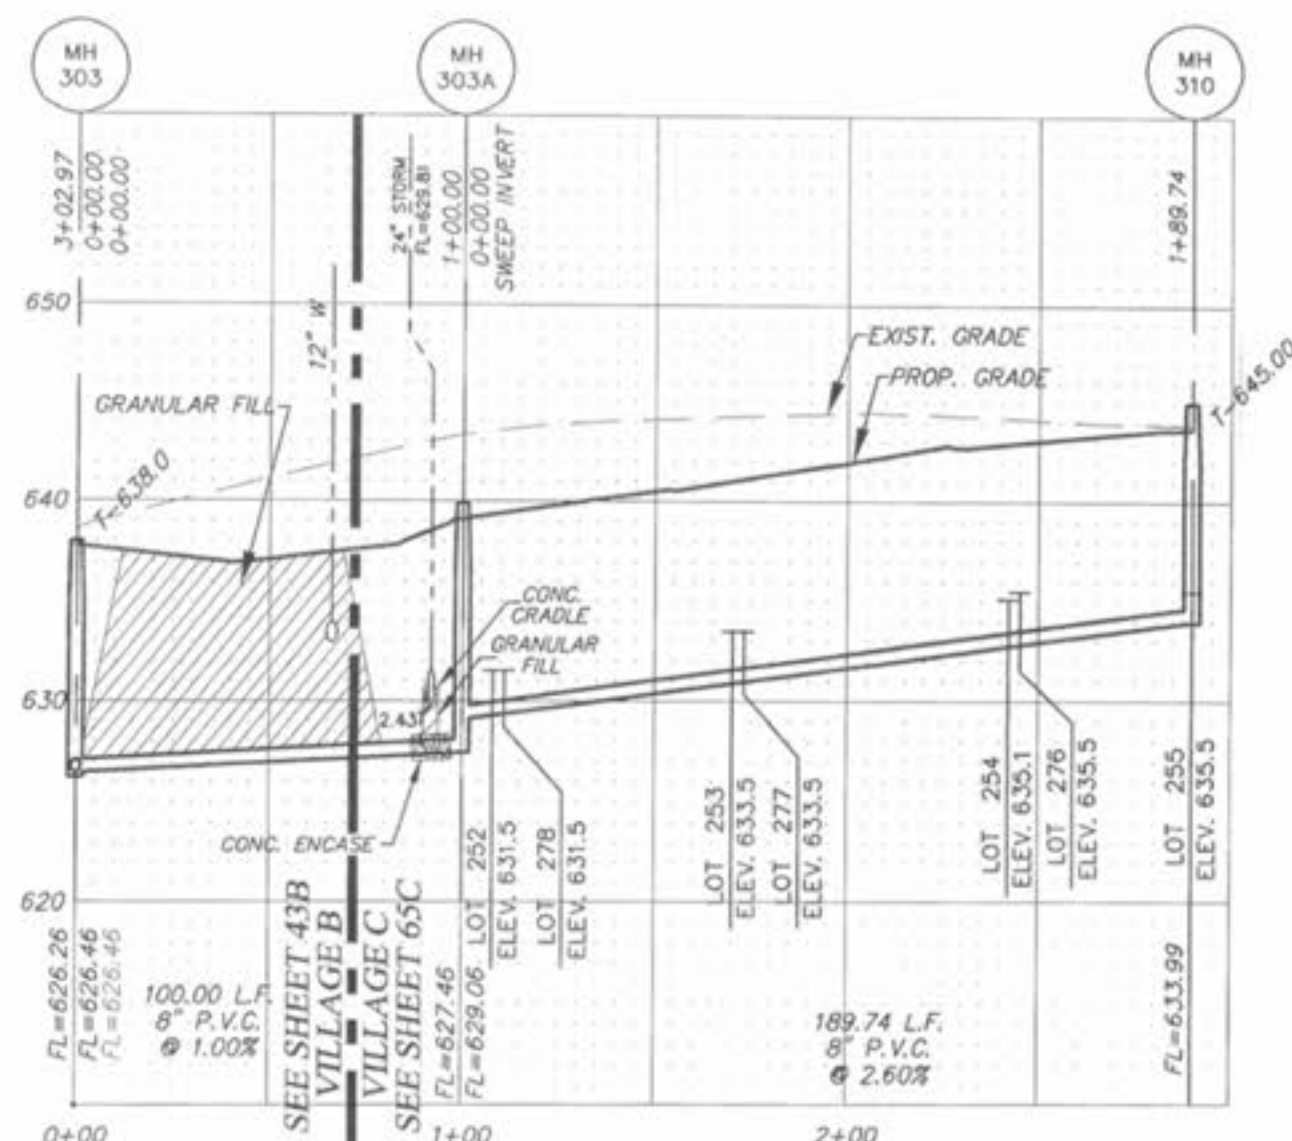
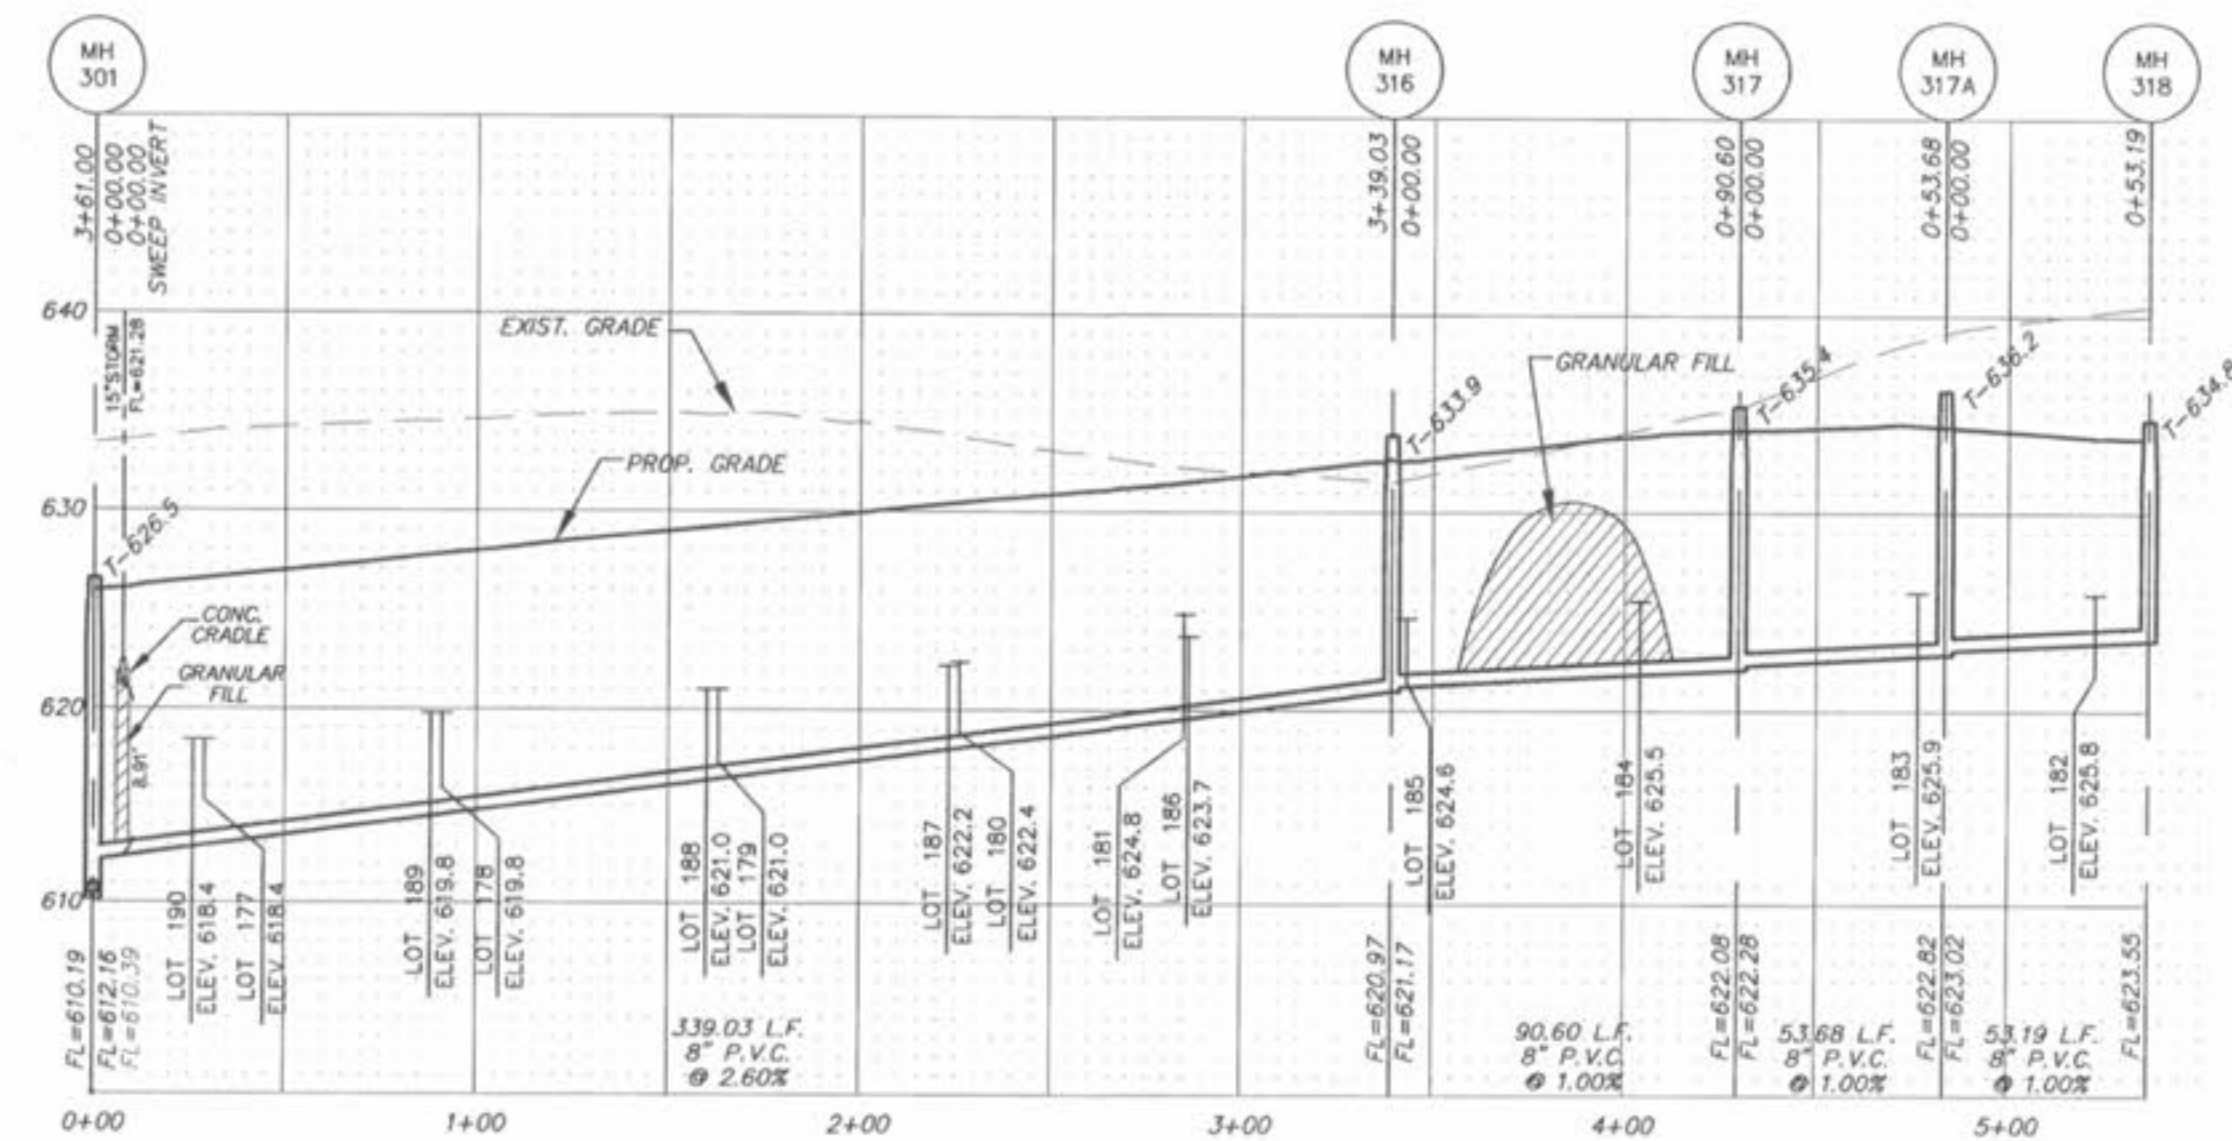
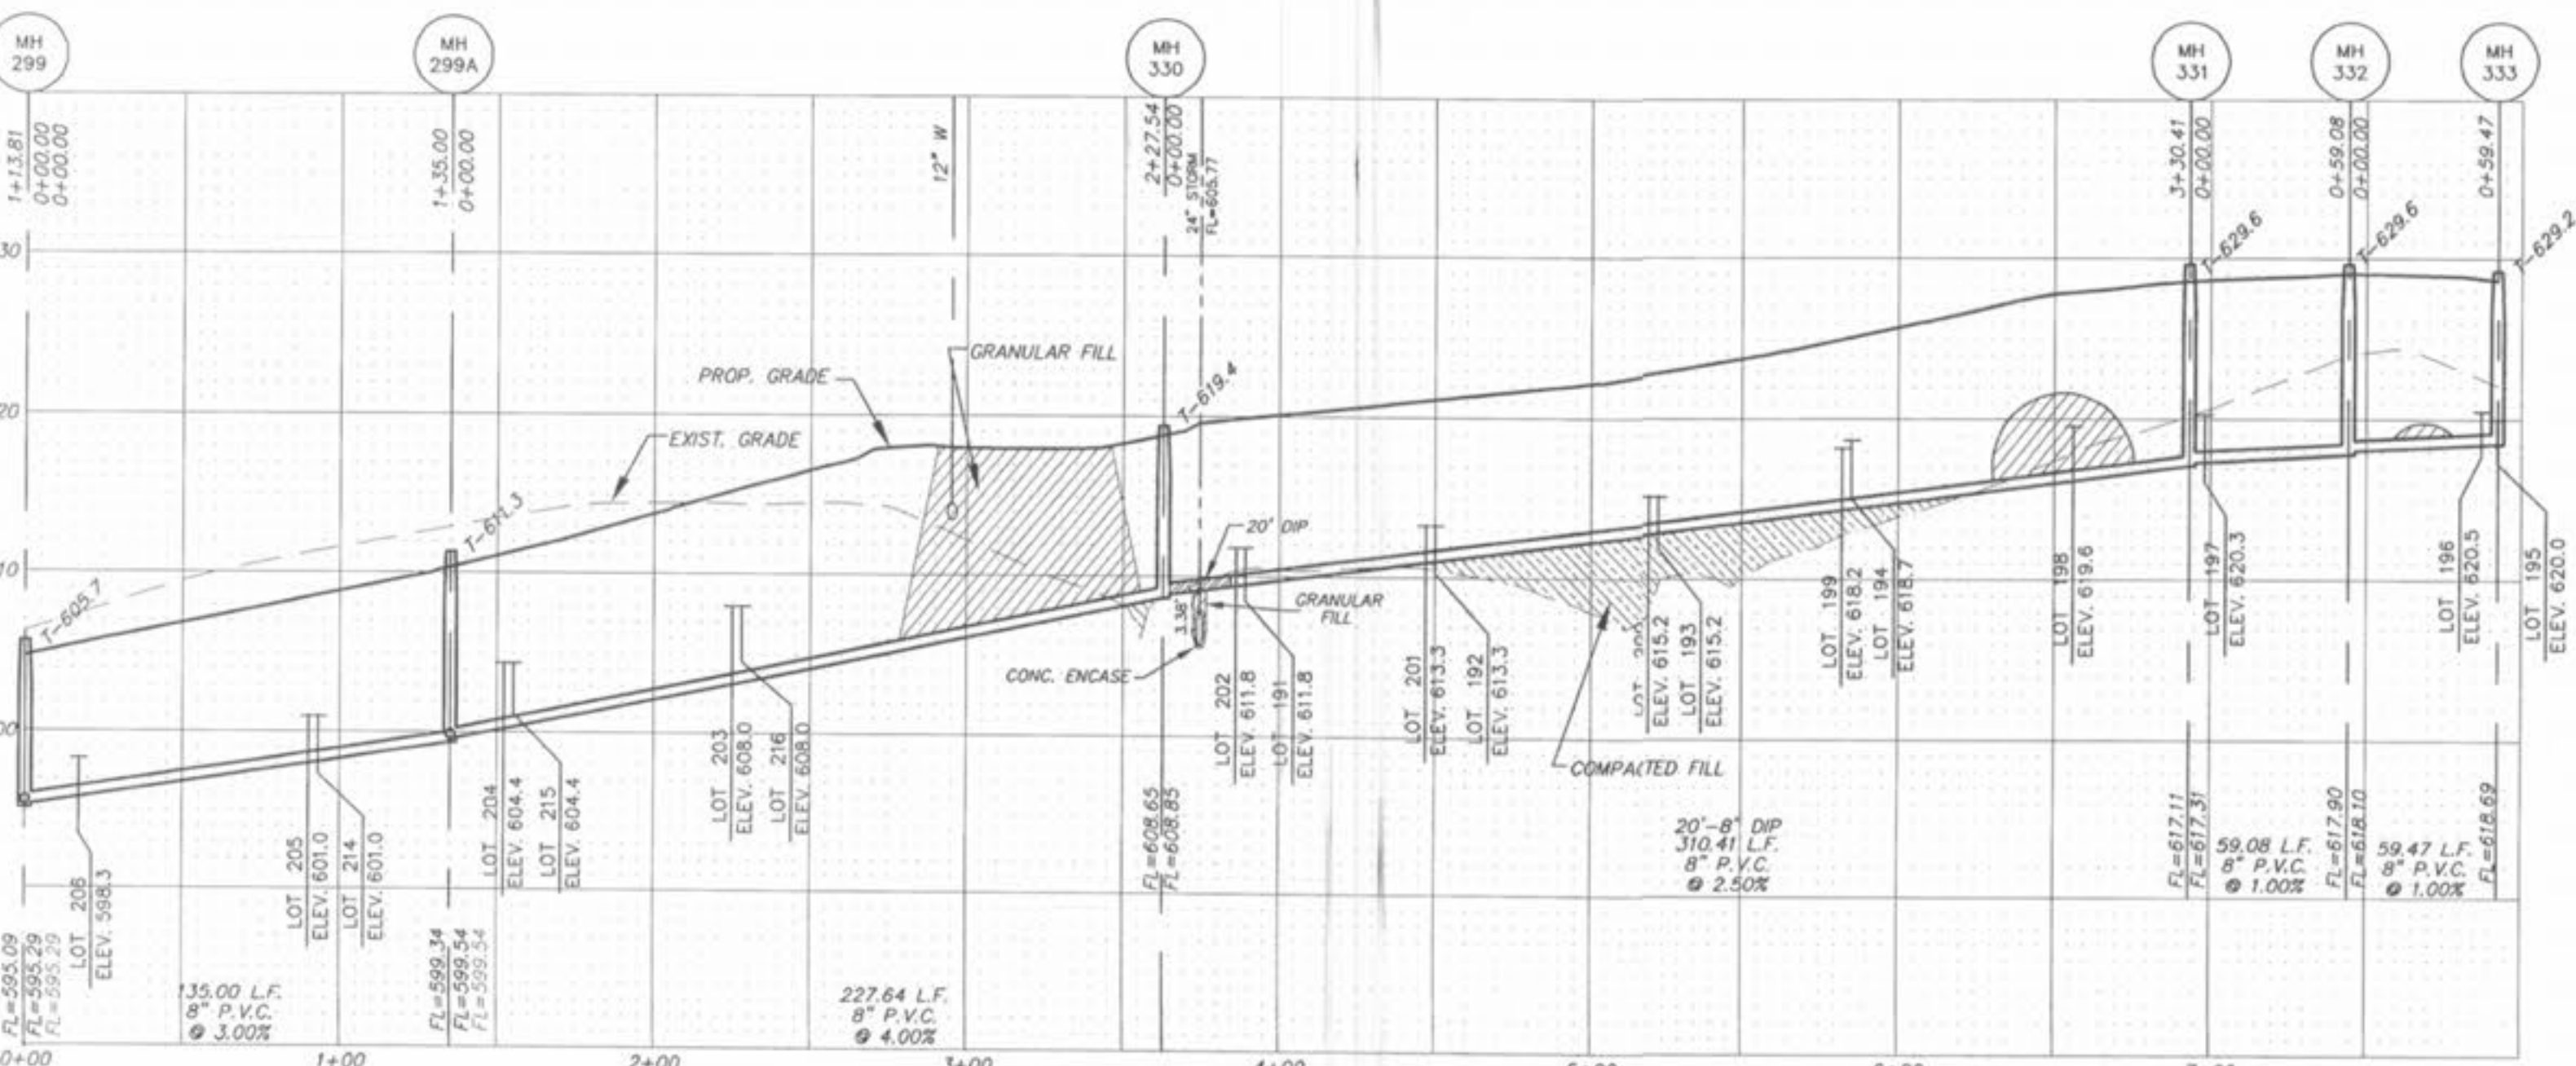


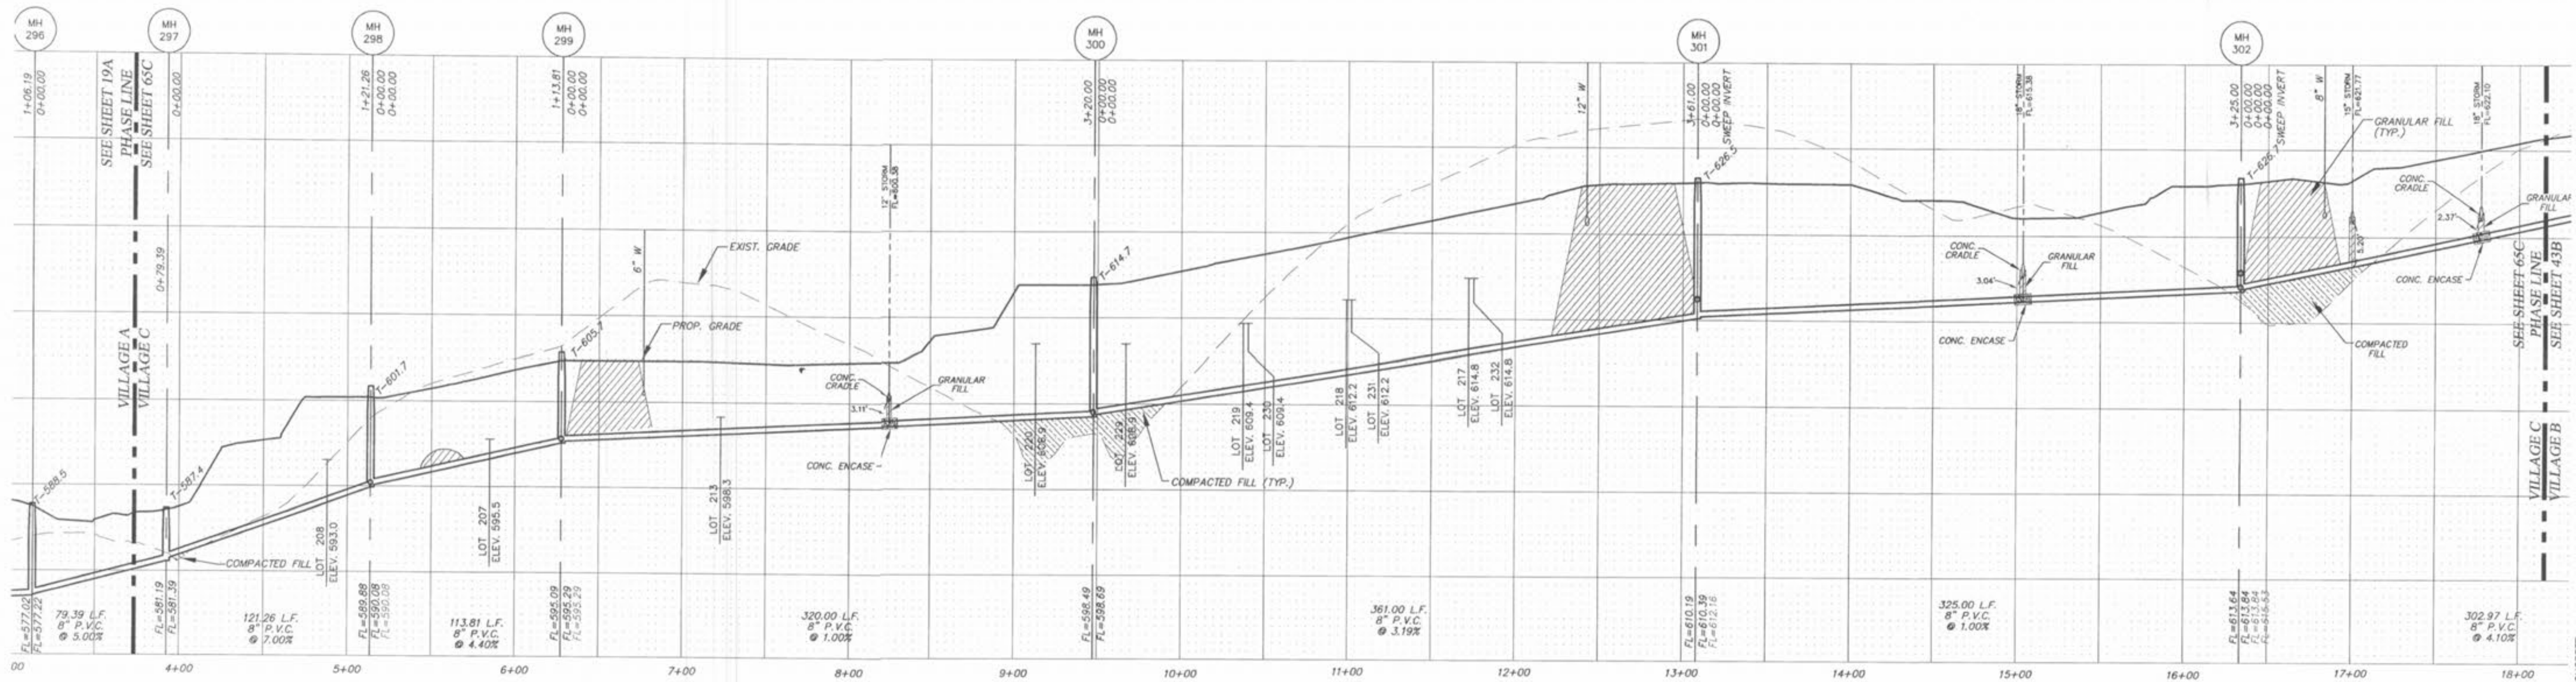

ALL SANITARY LATERAL STREET CROSSINGS, IF TRENCHED, SHALL BE BACKFILLED WITH GRANULAR MATERIAL (AGGREGATE).
STORM SEWERS WHICH CROSS OVER EXISTING OR PROPOSED SANITARY SEWER TRENCHES SHALL BE CRODLED IN CONCRETE AND COMPACTED GRANULAR FILL TO THE BOTTOM OF THE CONCRETE CRODLE.

IF THE STORM AND SANITARY SEWERS ARE PARALLEL AND IN THE SAME TRENCH OR OVERLAP, THE UPPER SHALL BE PLACED ON A SHELVE AND THE LOWER SHALL BE BEDDED IN COMPACTED GRANULAR FILL TO THE FLOW LINE OF THE UPPER.

PICKETT RAY & SILVER

CIVIL ENGINEERS
PLANNERS
LAND SURVEYORS

333 Mid Rivers Mall Drive
St. Peters, MO 63376
Phone (636) 397-1211
Fax (636) 397-1104

WYNDGATE
VILLAGE C
SANITARY SEWER PROFILES

Prepared For:
SUMMIT POINTE, L.C.

239 FOX HILL ROAD
ST. CHARLES, MO 63301
(636) 940-9300

REVISIONS	NO.	DATE	REVISION
1	10/25/04	REVISED PER CITY	
2	02/03/05	REVISED PER DSD	
3	02/18/05	REVISED PER CITY OF FALLON	
4	02/18/05	CORRECT PROFILE: MH 296-MH 297	
5	02/18/05	CORRECT PROFILE: MH 296-MH 297	

ENGINEERS AUTHENTICATION
The responsibility for professional engineering liability on this project is hereby limited to the set of plans authenticated by the seal, signature, and date hereunder attached. Responsibility is disclaimed for all other engineering plans involved in this project and specifically excludes revisions after this date unless reauthenticated.

PICKETT RAY & SILVER, INC.
STATE OF MISSOURI
REGISTERED PROFESSIONAL ENGINEER
ELMER ANTHONY SILVER
NUMBER E-10146
4/20/05

DRAWN JEE DATE 6-29-04
CHECKED DWD DATE 6-29-04
PROJECT # 01267.SUP0.02R
TASK # 2 FIELD BOOK

WYNDGATE
VILLAGE C
SANITARY SEWER PROFILES
SHEET 65C OF 174
Copyright 2004 by Pickett, Ray & Silver, Inc.

HORIZONTAL SCALE: 1"=50'
VERTICAL SCALE: 1"=10'