
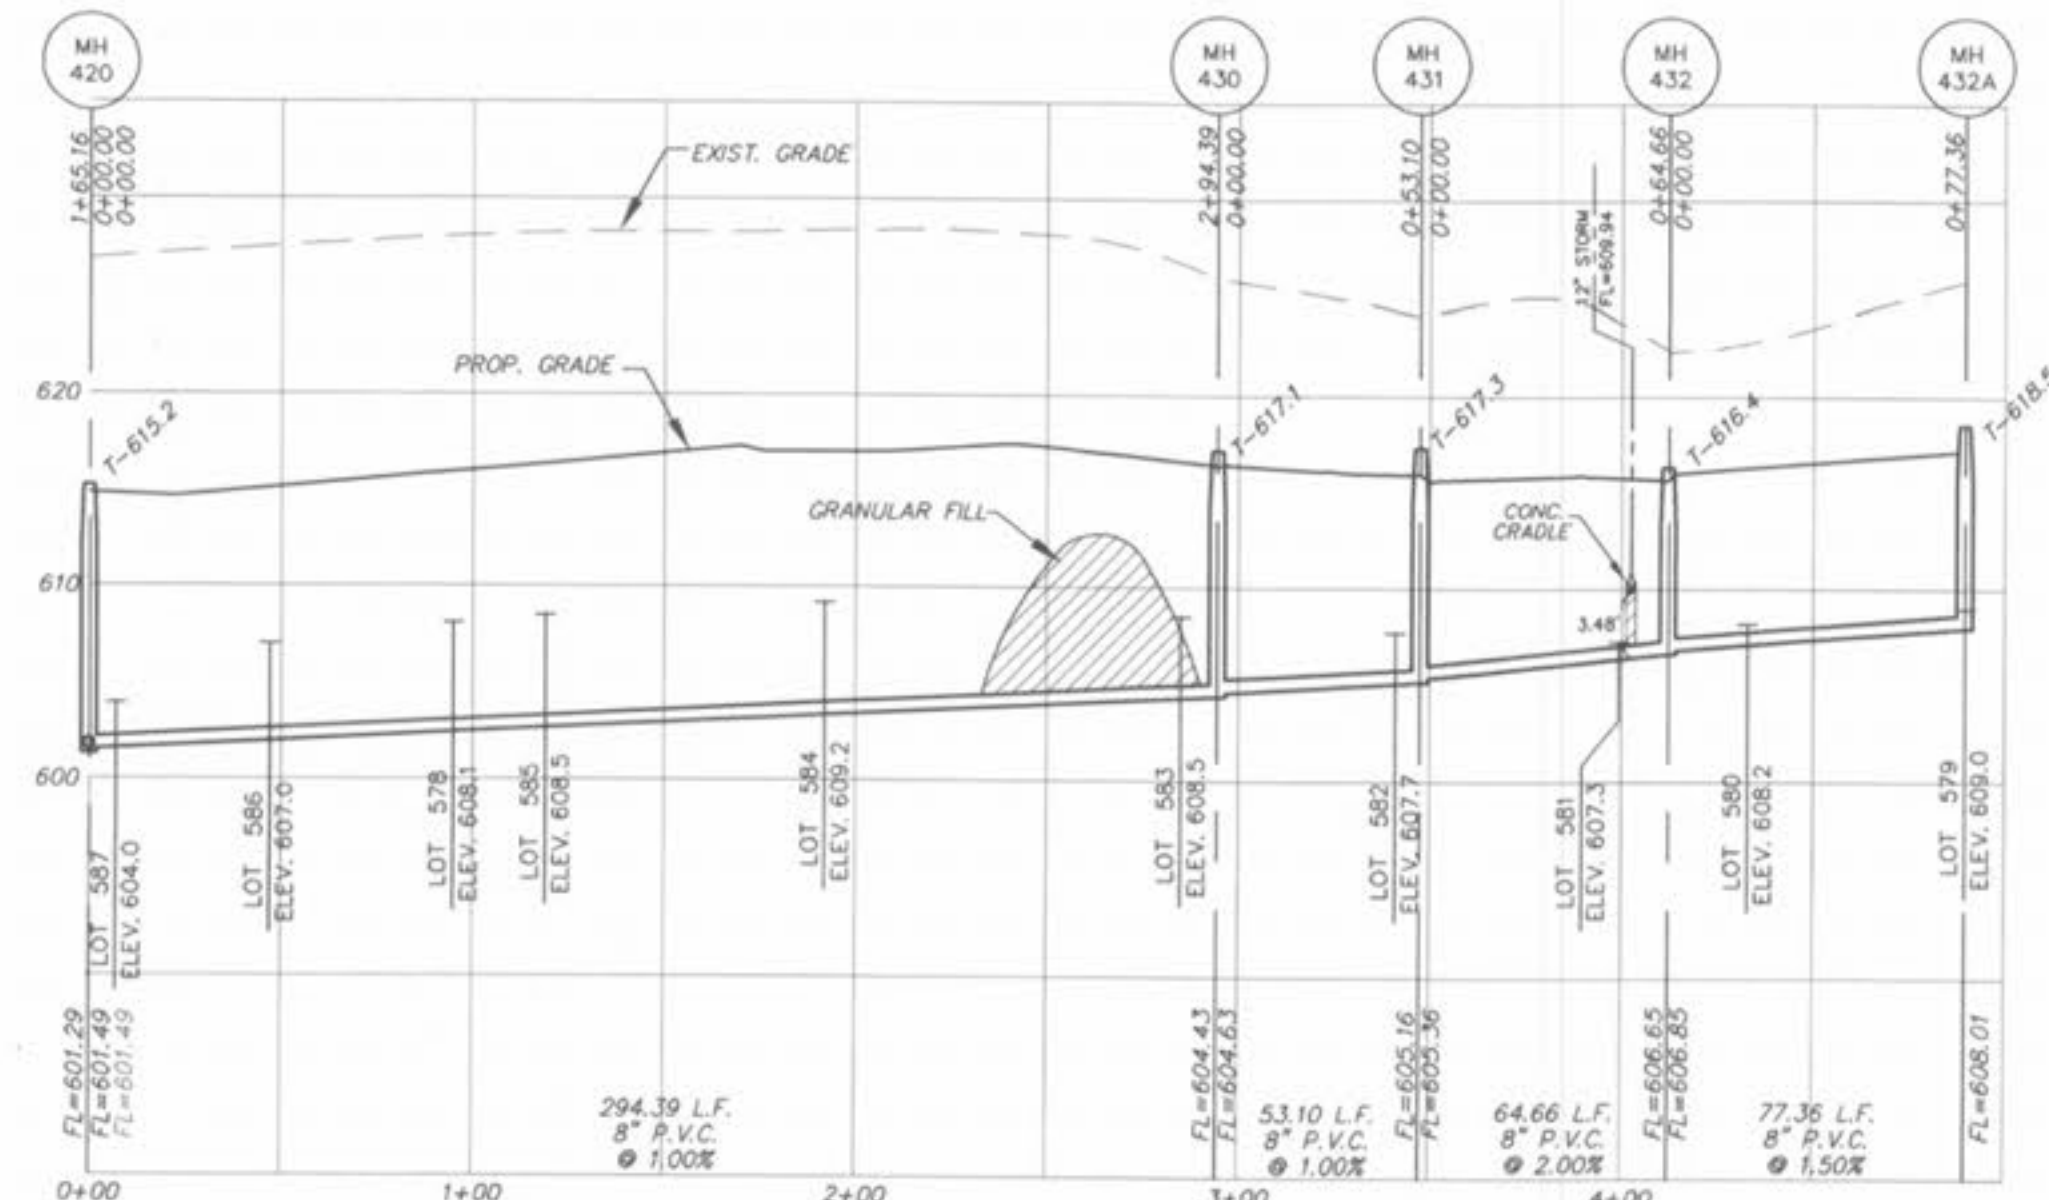
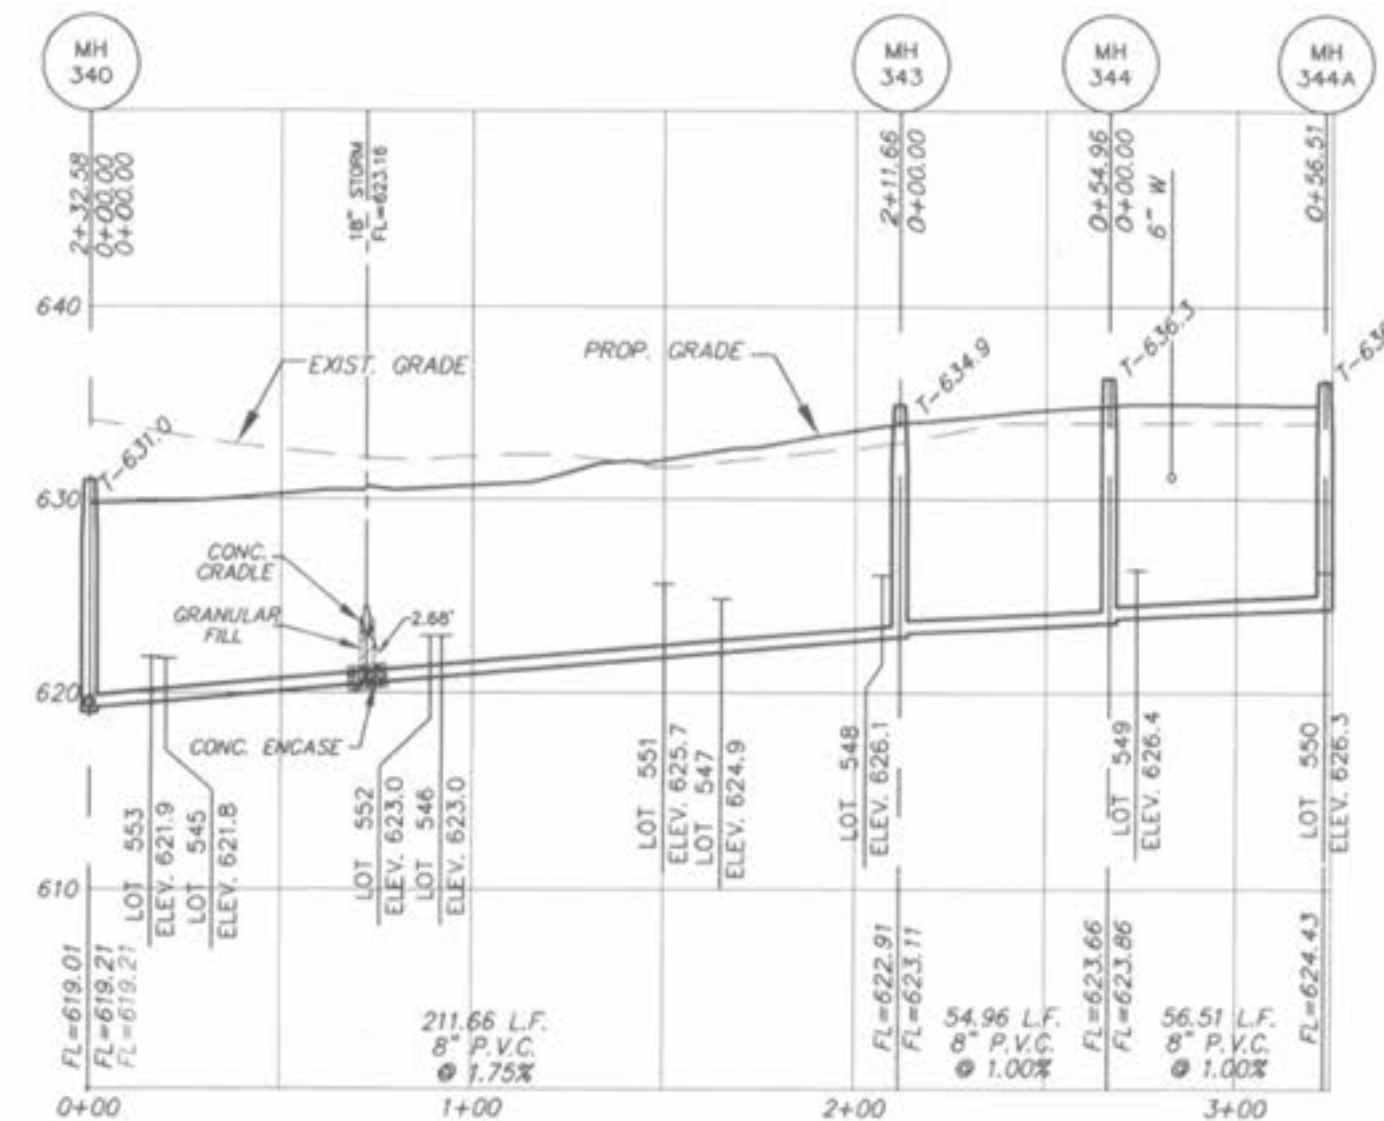
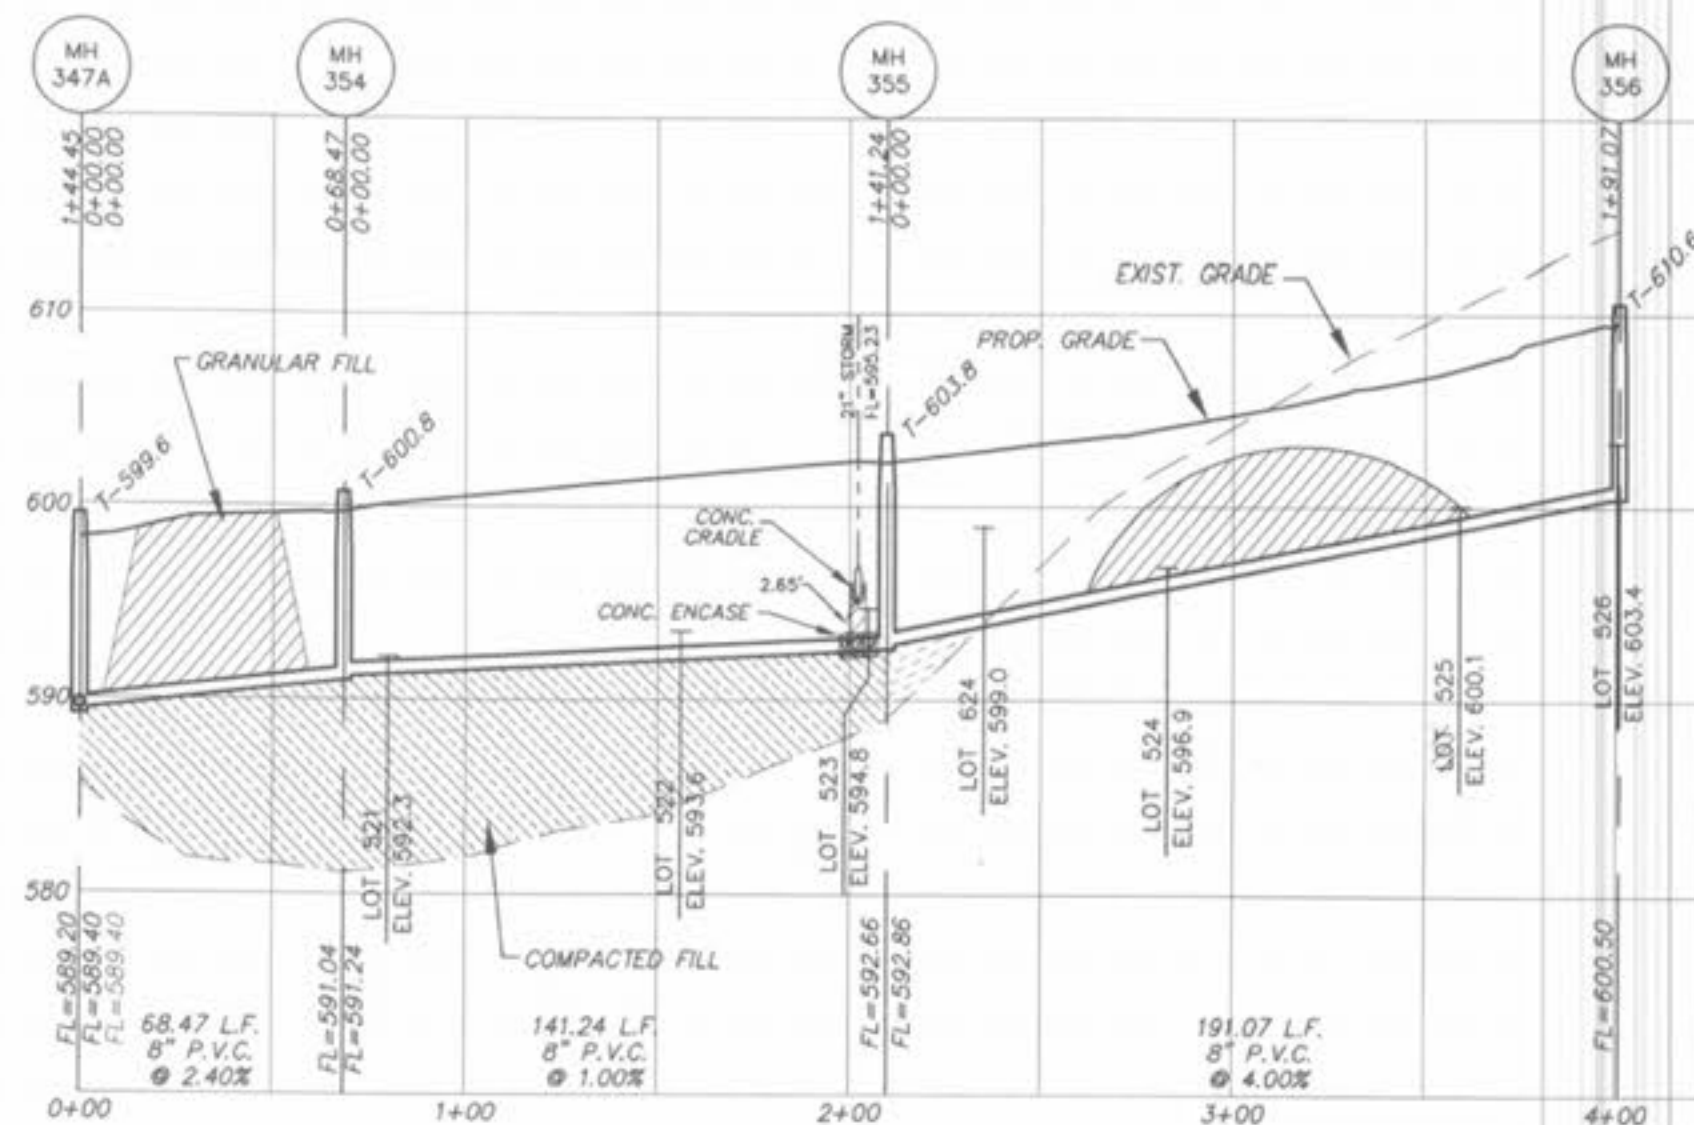
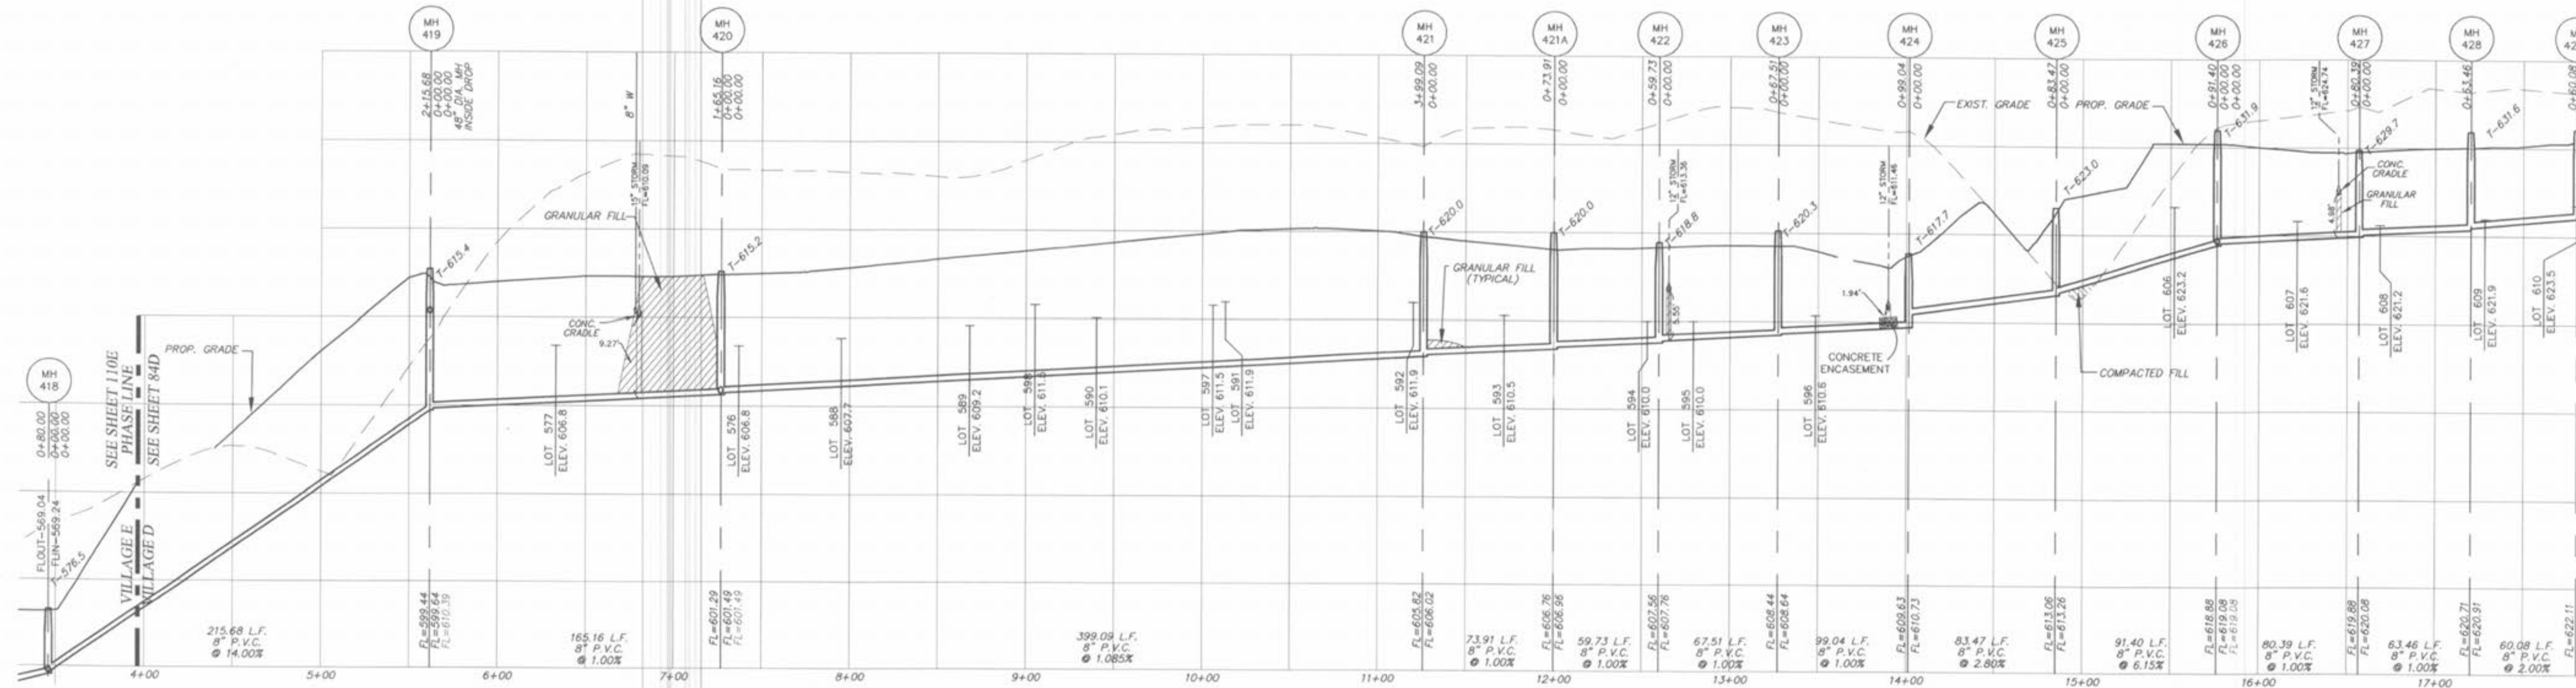
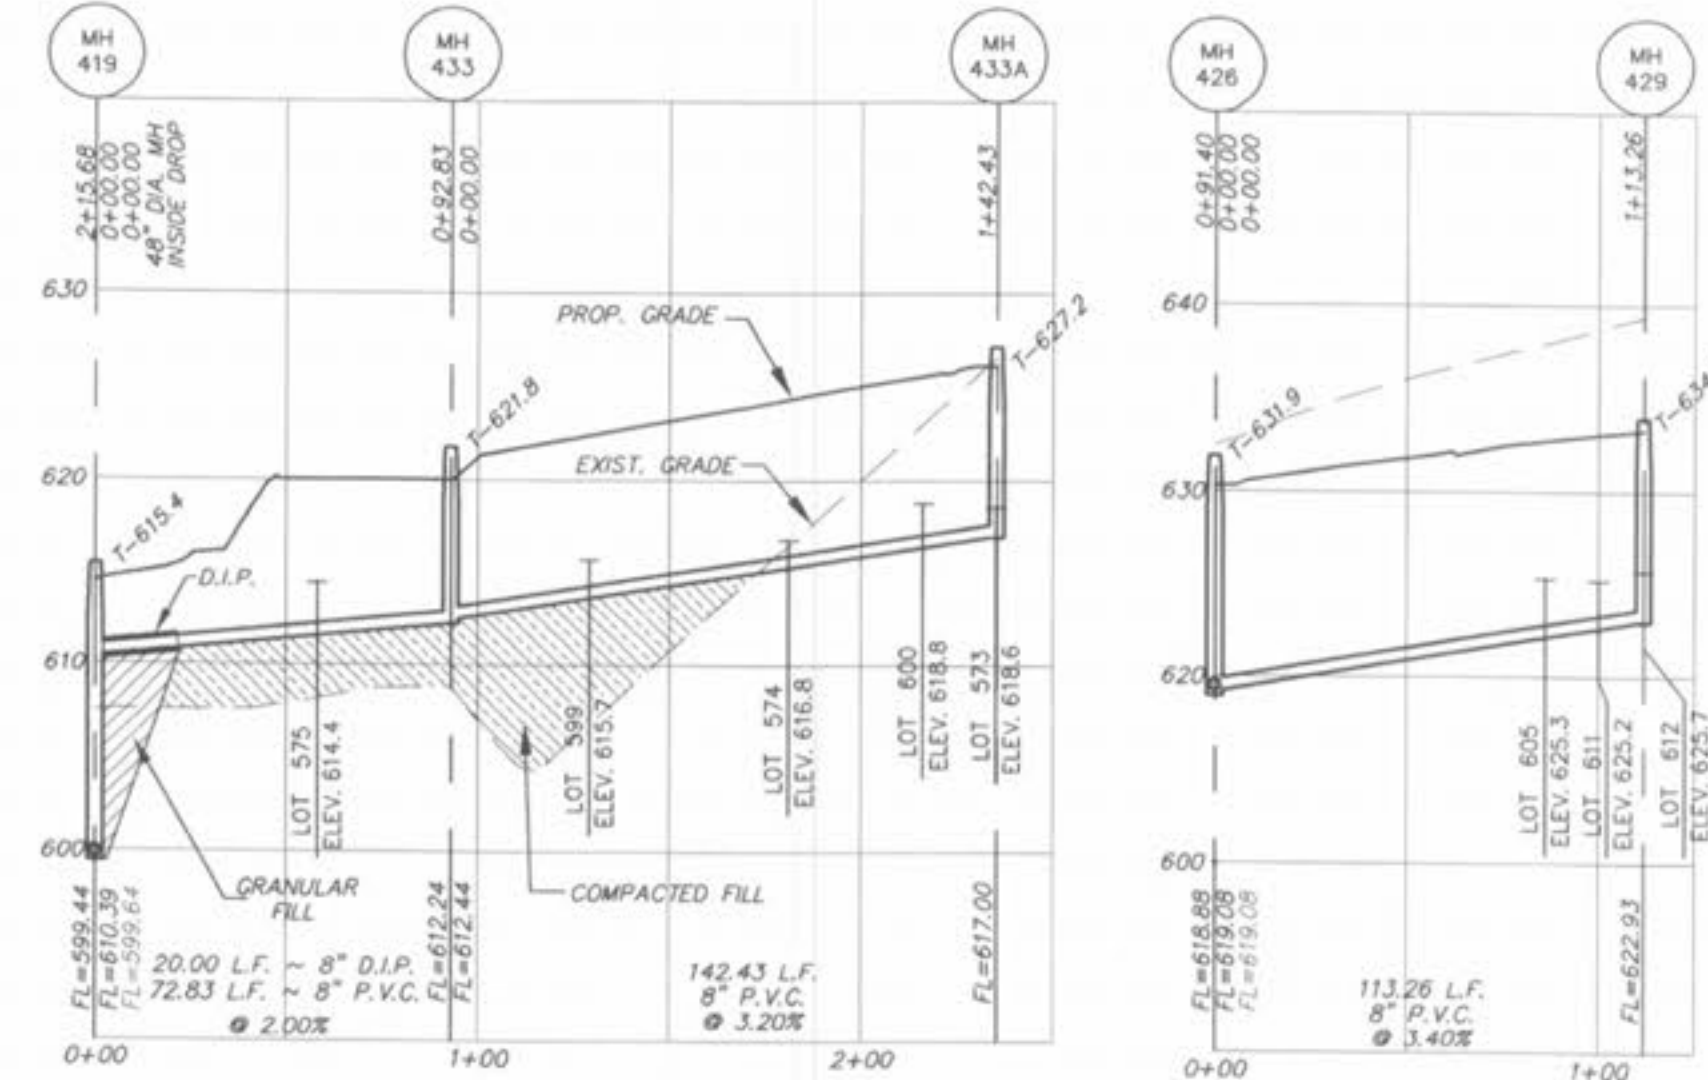


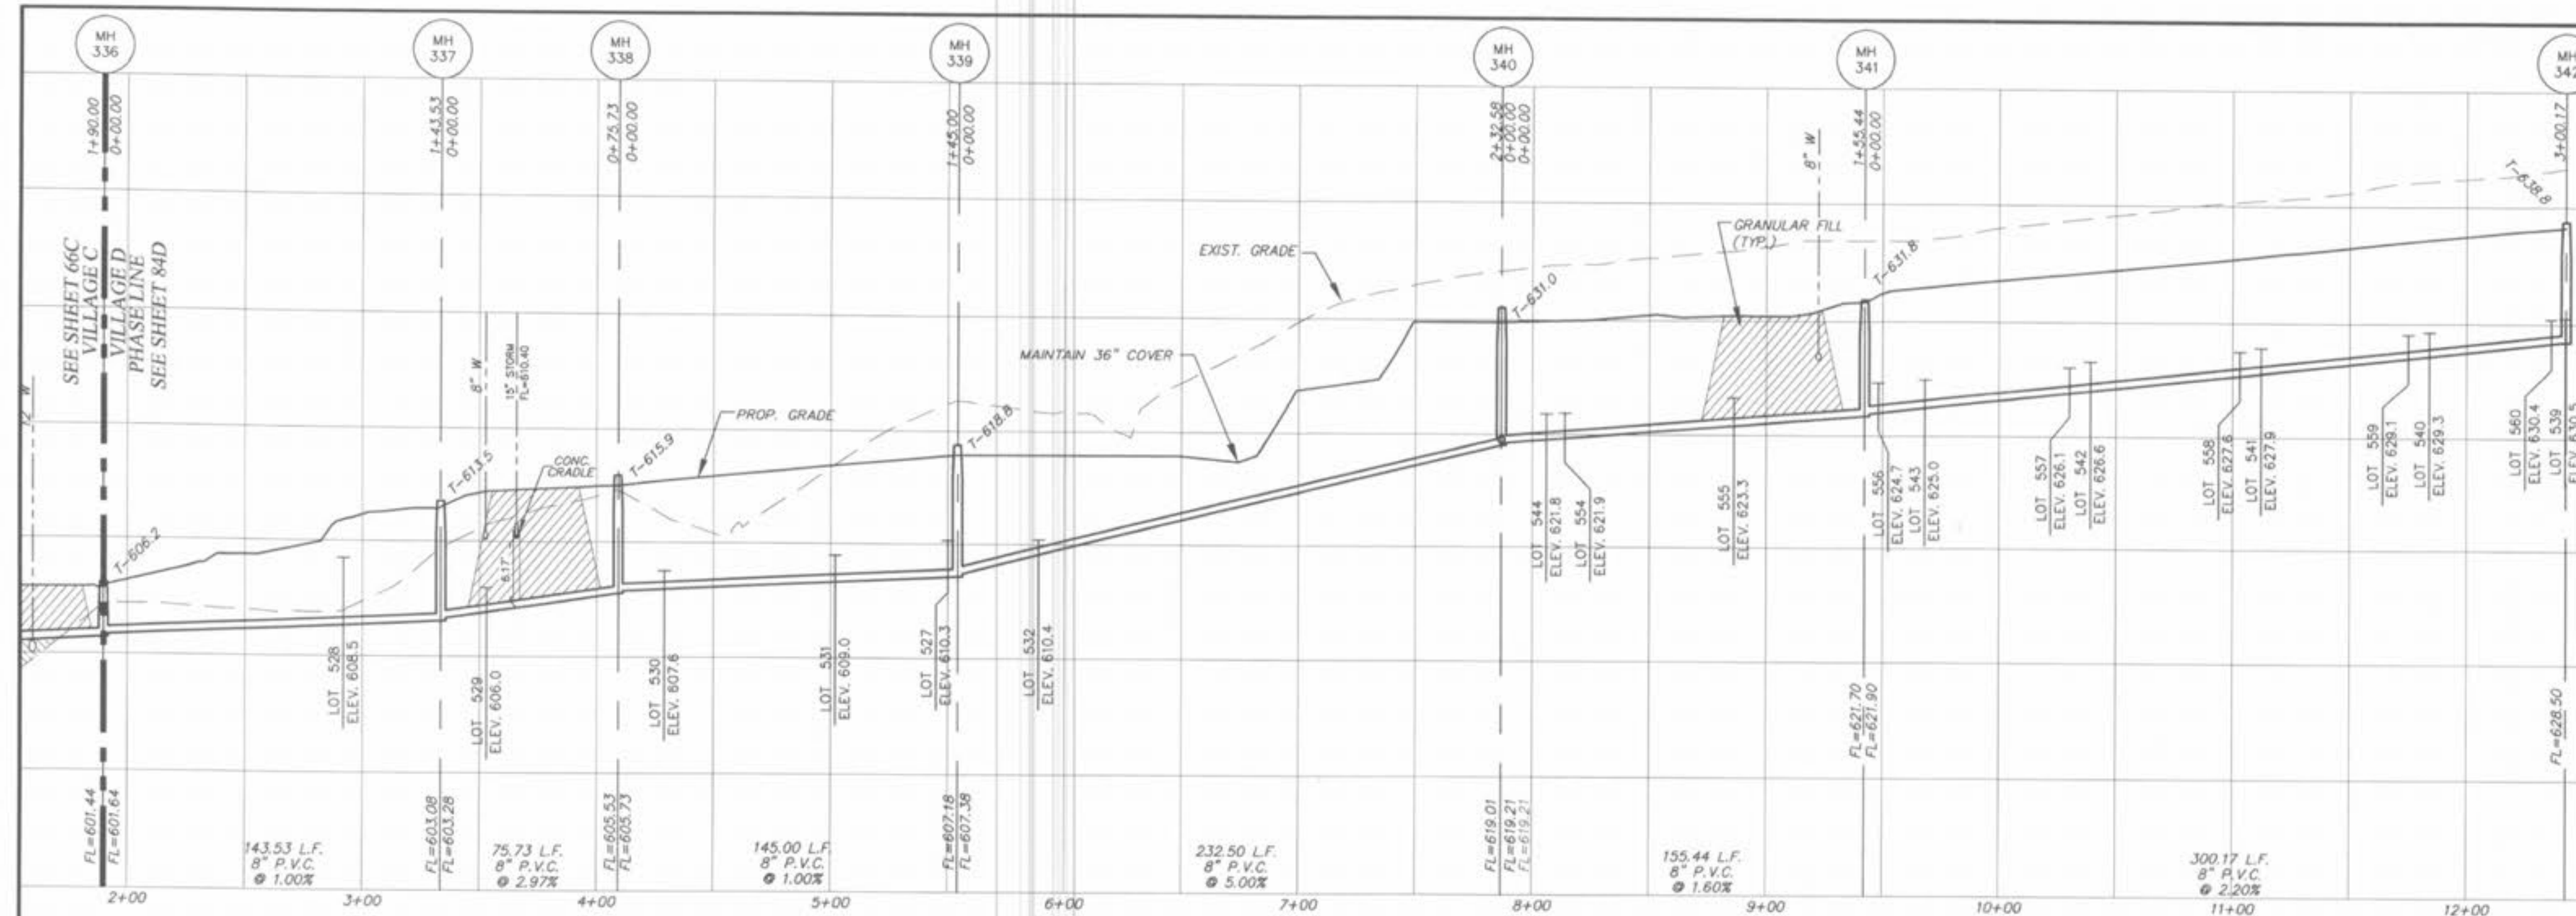

HORIZONTAL SCALE: 1"=50'
VERTICAL SCALE: 1"=10'

ALL SANITARY LATERAL STREET CROSSINGS, IF TRENCHED, SHALL BE BACKFILLED WITH GRANULAR MATERIAL (AGGREGATE). STORM SEWERS WHICH CROSS OVER EXISTING OR PROPOSED SANITARY SEWER TRENCHES SHALL BE GRADED IN CONCRETE (OR ENCASED A.D.P.) THROUGH THE FULL WIDTH OF THE SANITARY SEWER TRENCH. THE TRENCH SHALL BE BACKFILLED AND COMPACTED GRANULAR FILL TO THE BOTTOM OF THE CONCRETE GRADE.

IF THE STORM AND SANITARY SEWERS ARE PARALLEL AND IN THE SAME TRENCH, THE STORM SEWER SHALL BE GRADED IN CONCRETE (OR ENCASED A.D.P.) THROUGH THE FULL WIDTH OF THE SANITARY SEWER TRENCH. THE TRENCH SHALL BE BACKFILLED AND COMPACTED GRANULAR FILL TO THE BOTTOM OF THE CONCRETE GRADE.

PICKETT RAY & SILVER
CIVIL ENGINEERS
PLANNERS
LAND SURVEYORS

333 Mid Rivers Mall Drive
St. Peters, MO 63376
Phone (636) 397-1211
Fax (636) 397-1104

WYNDGATE
VILLAGE D
SANITARY SEWER PROFILES

Prepared For:
SUMMIT POINTE, L.C.

REVISIONS	
NO.	DATE
1	10/25/04
2	11/20/04
3	12/20/04
4	02/02/05
5	02/19/05
6	04/09/05
7	
8	
9	

ENGINEERS AUTHENTICATION
The responsibility for professional engineering liability on this project is hereby limited to the set of plans authenticated by the seal, signature, and date hereunder attached. Responsibility is disclaimed for all other engineering plans involved in this project and specifically excludes revisions after this date unless reauthenticated.
PICKETT RAY & SILVER, INC.
STATE OF MISSOURI
REGISTERED PROFESSIONAL ENGINEER
NUMBER E-10146
A.B.105

DRAWN	DATE
JEE	6-29-04

CHECKED	DATE
DWD	6-29-04

PROJECT # 01267 SUPP. 02R
TASK # 2 FIELD BOOK

WYNDGATE
VILLAGE D
SANITARY SEWER PROFILES
SHEET 84D OF 174

Copyright 2004 by Pickett, Ray & Silver Inc.