
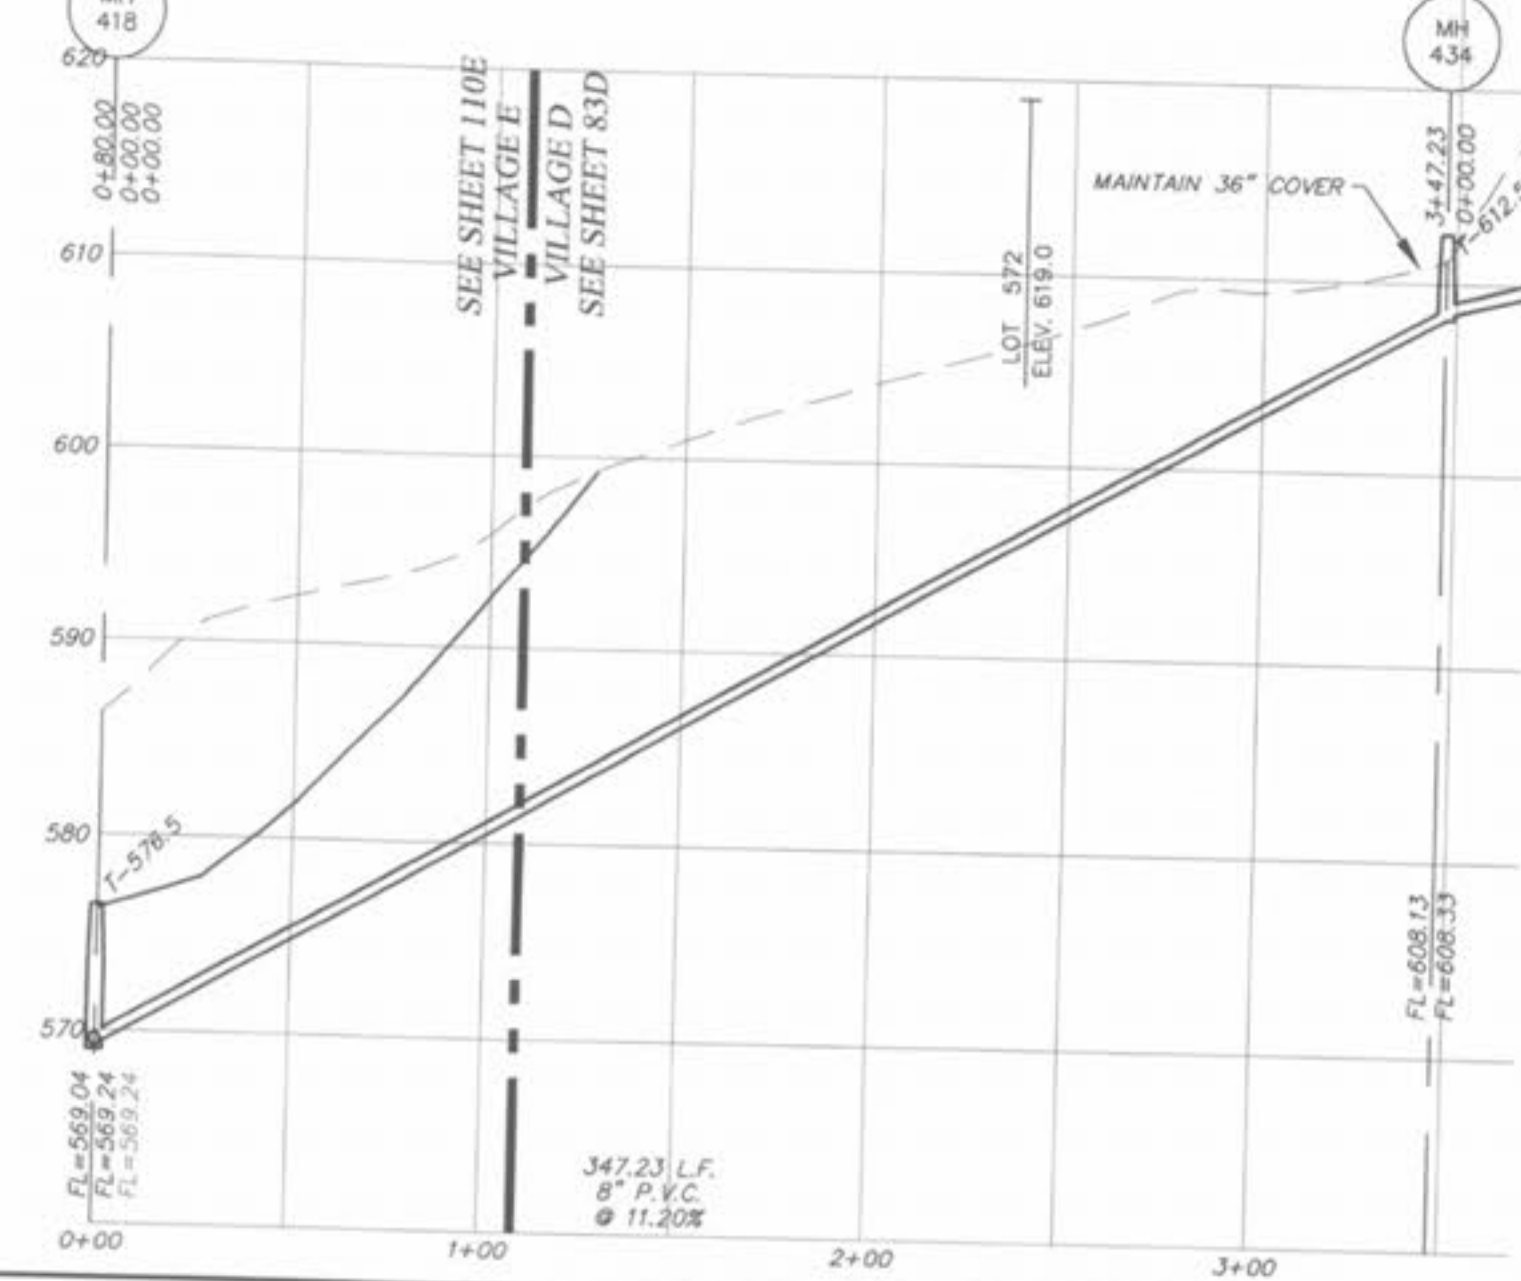
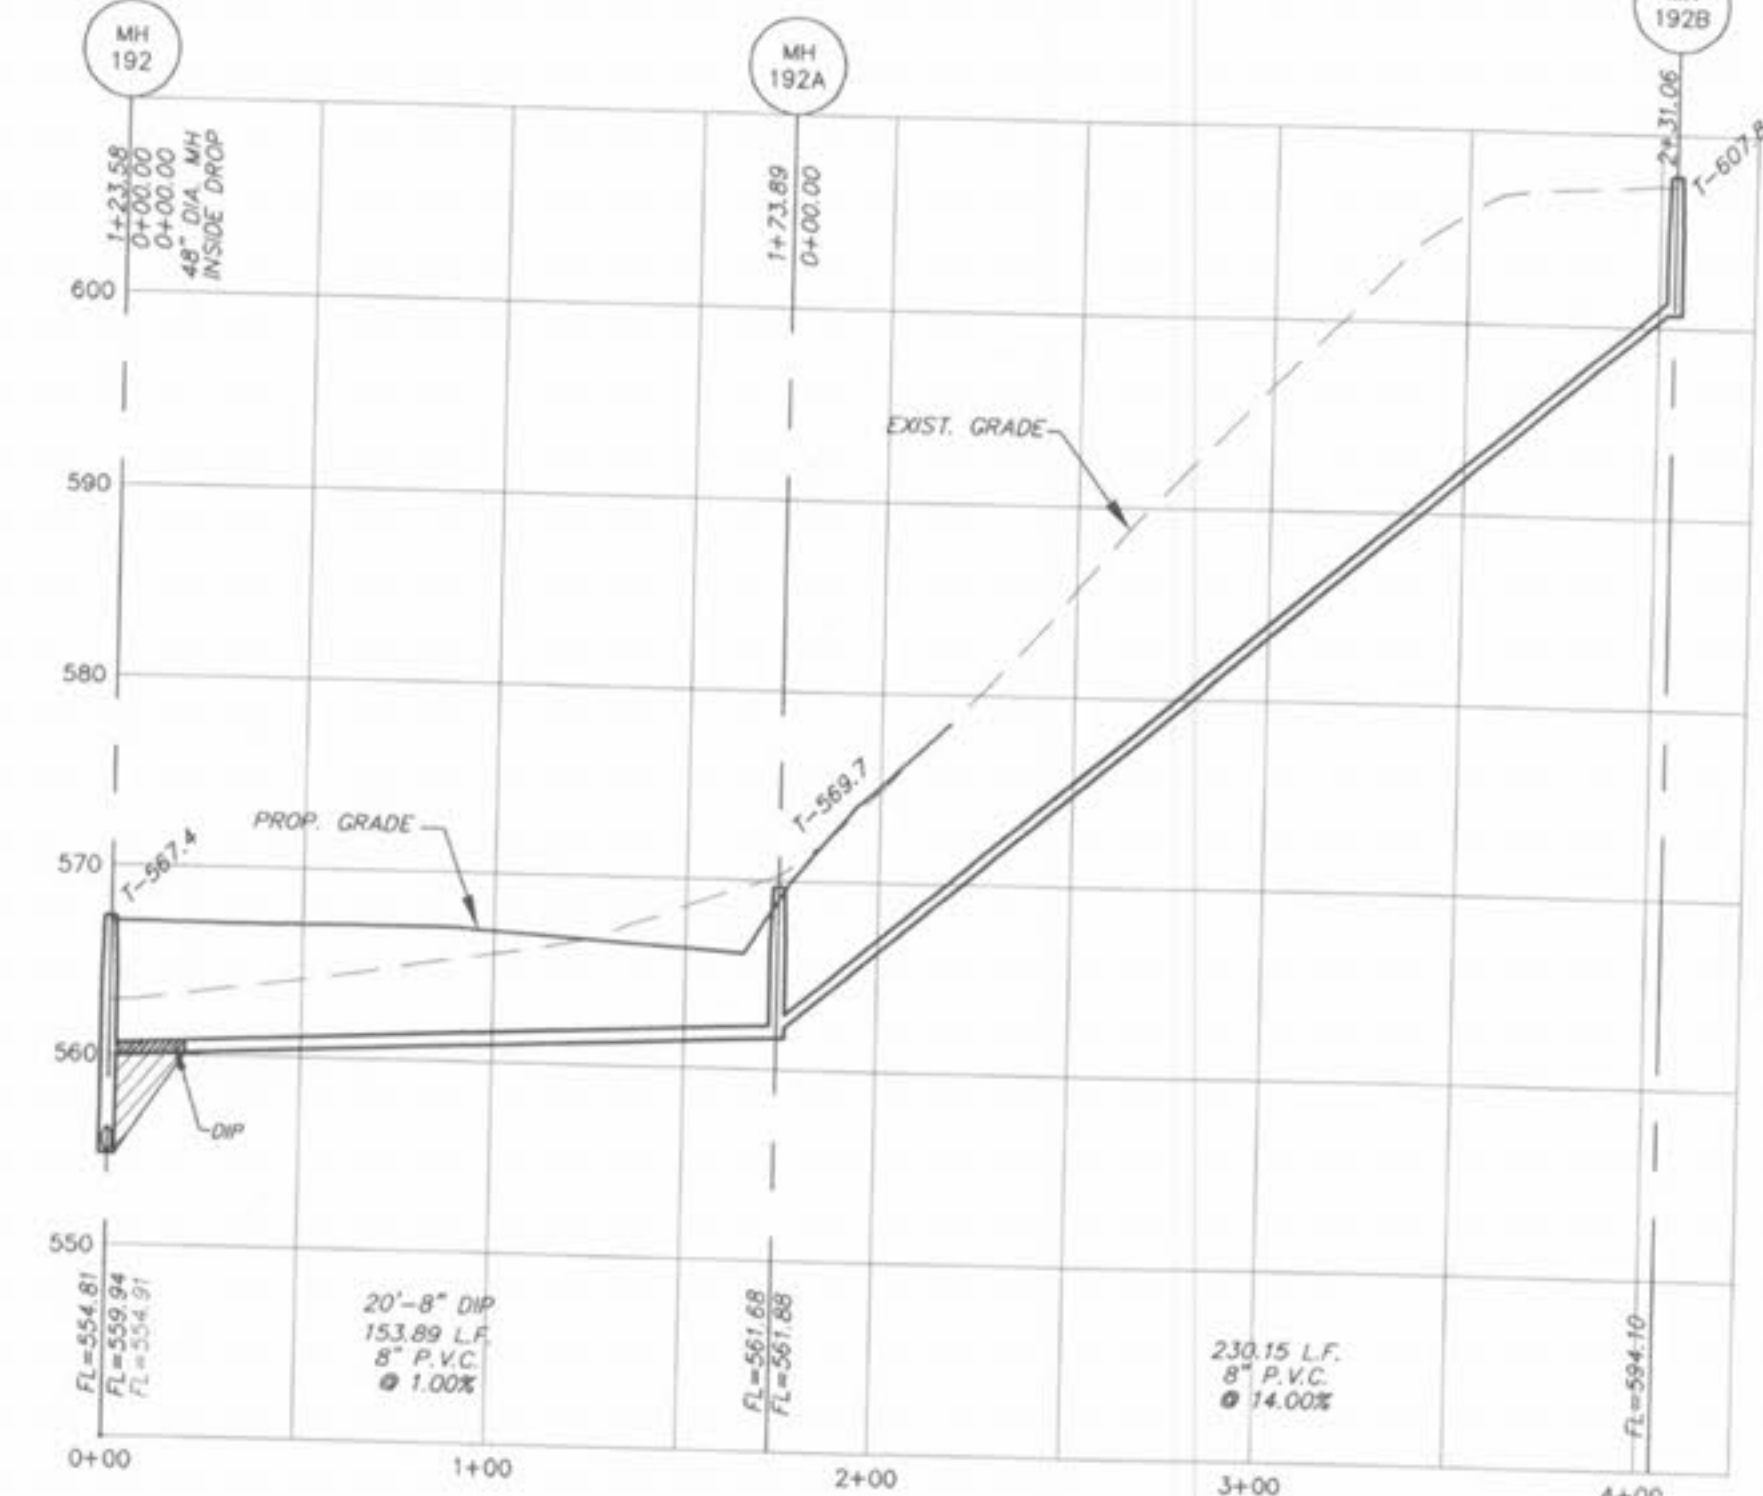
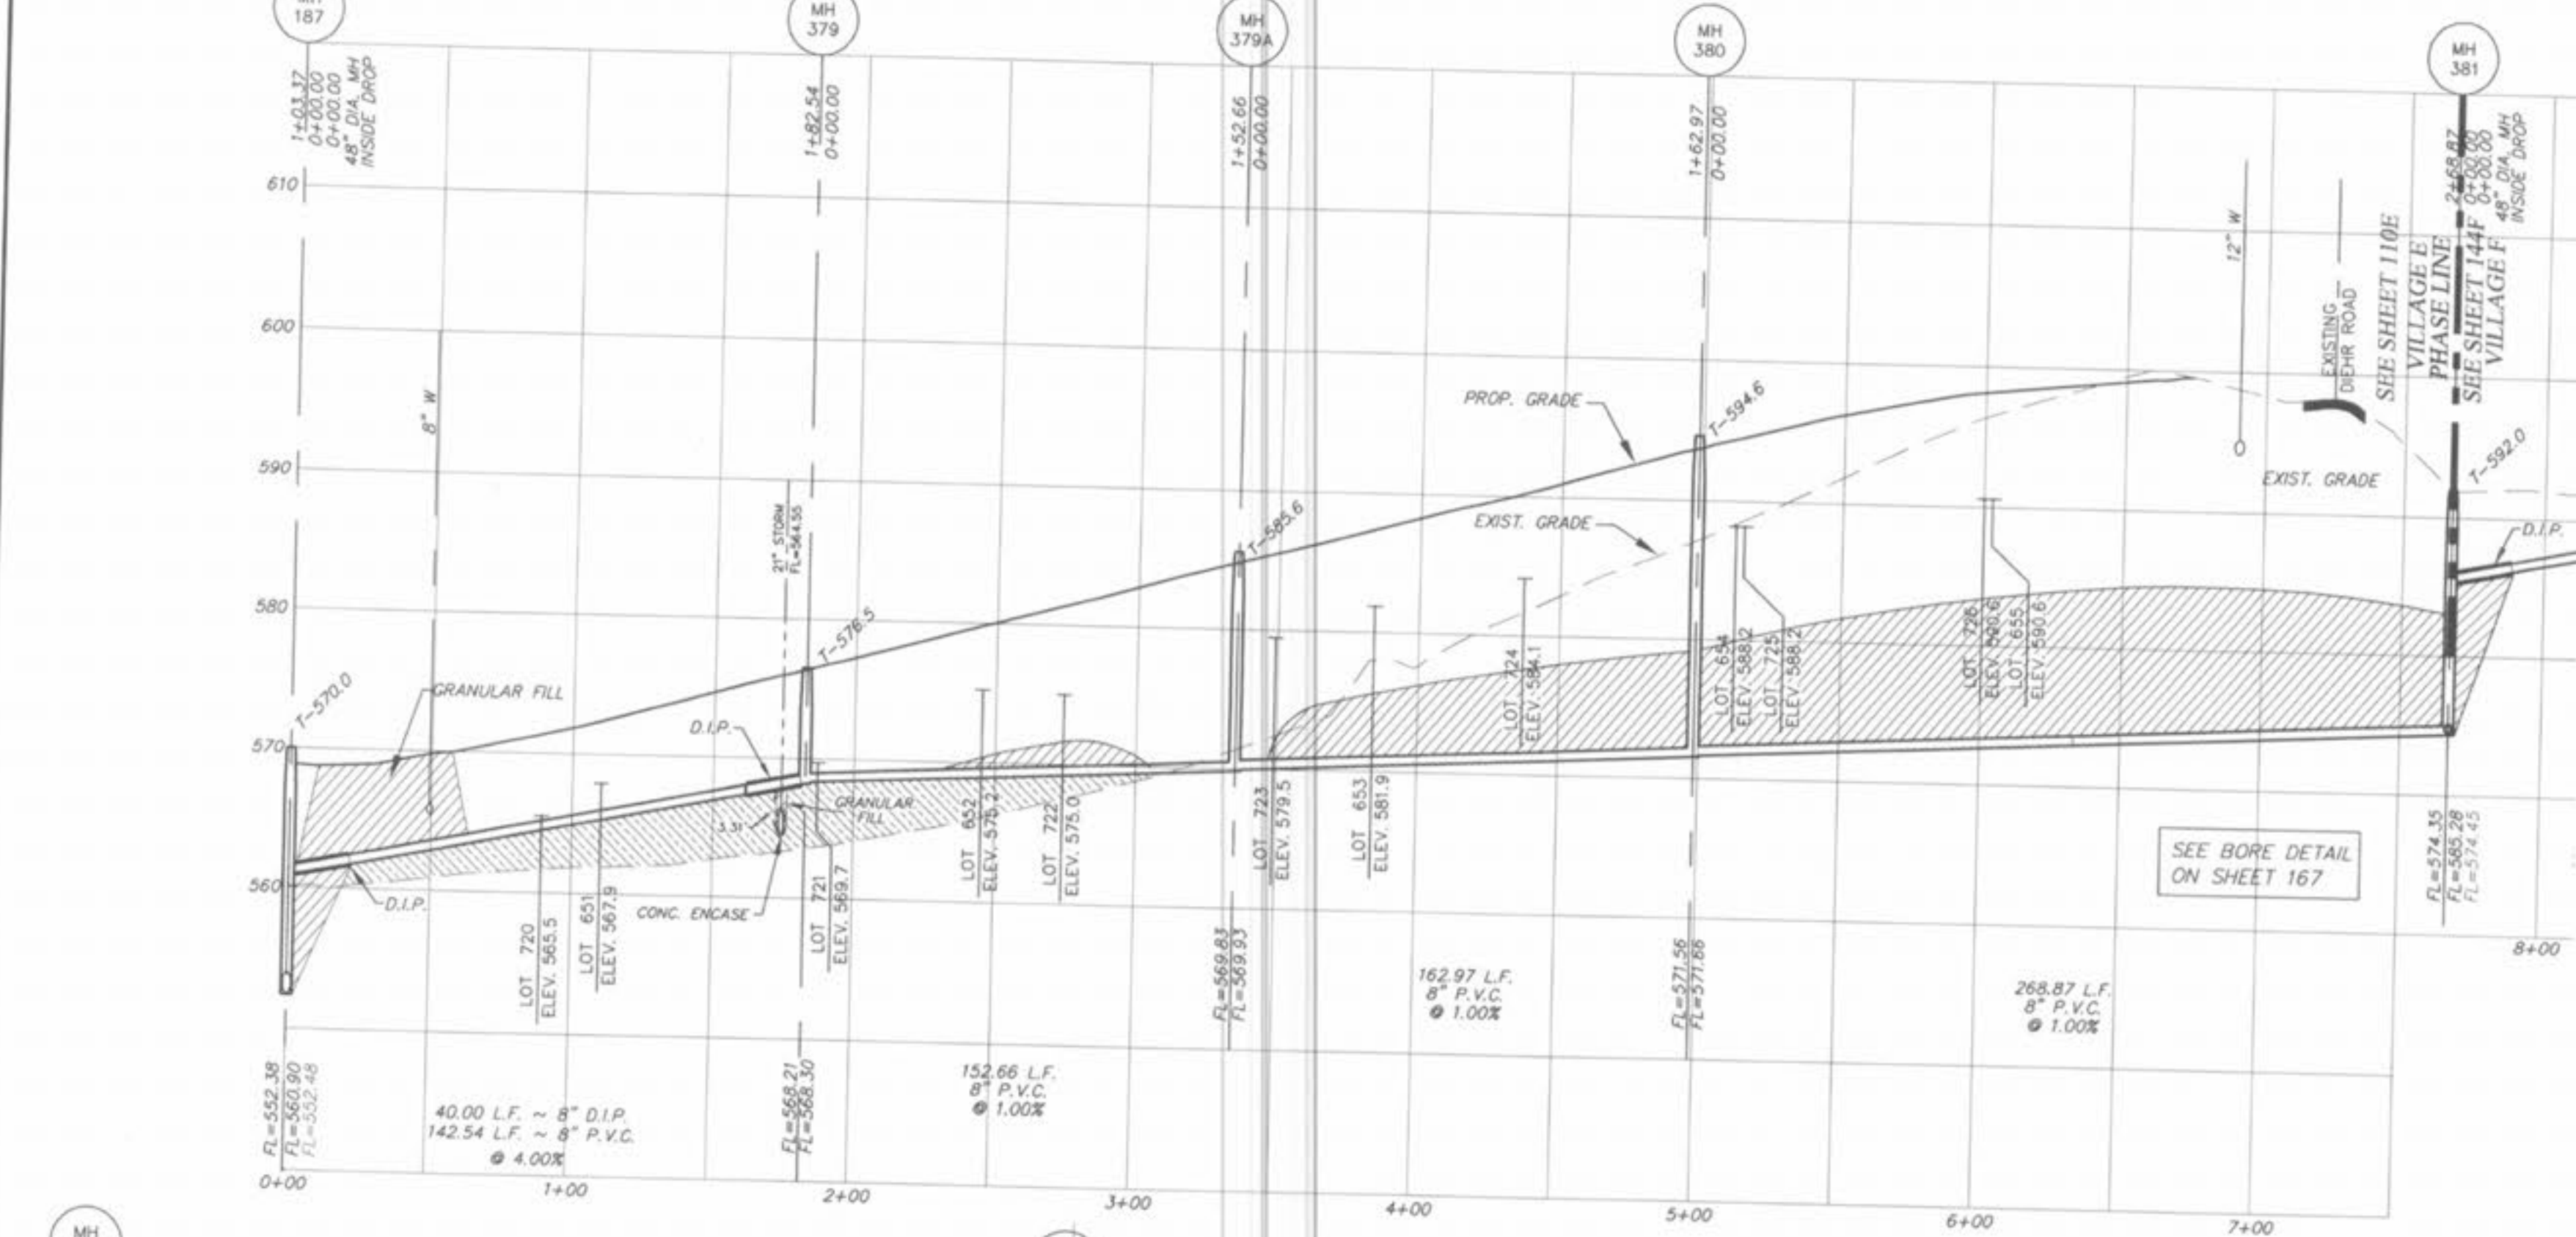
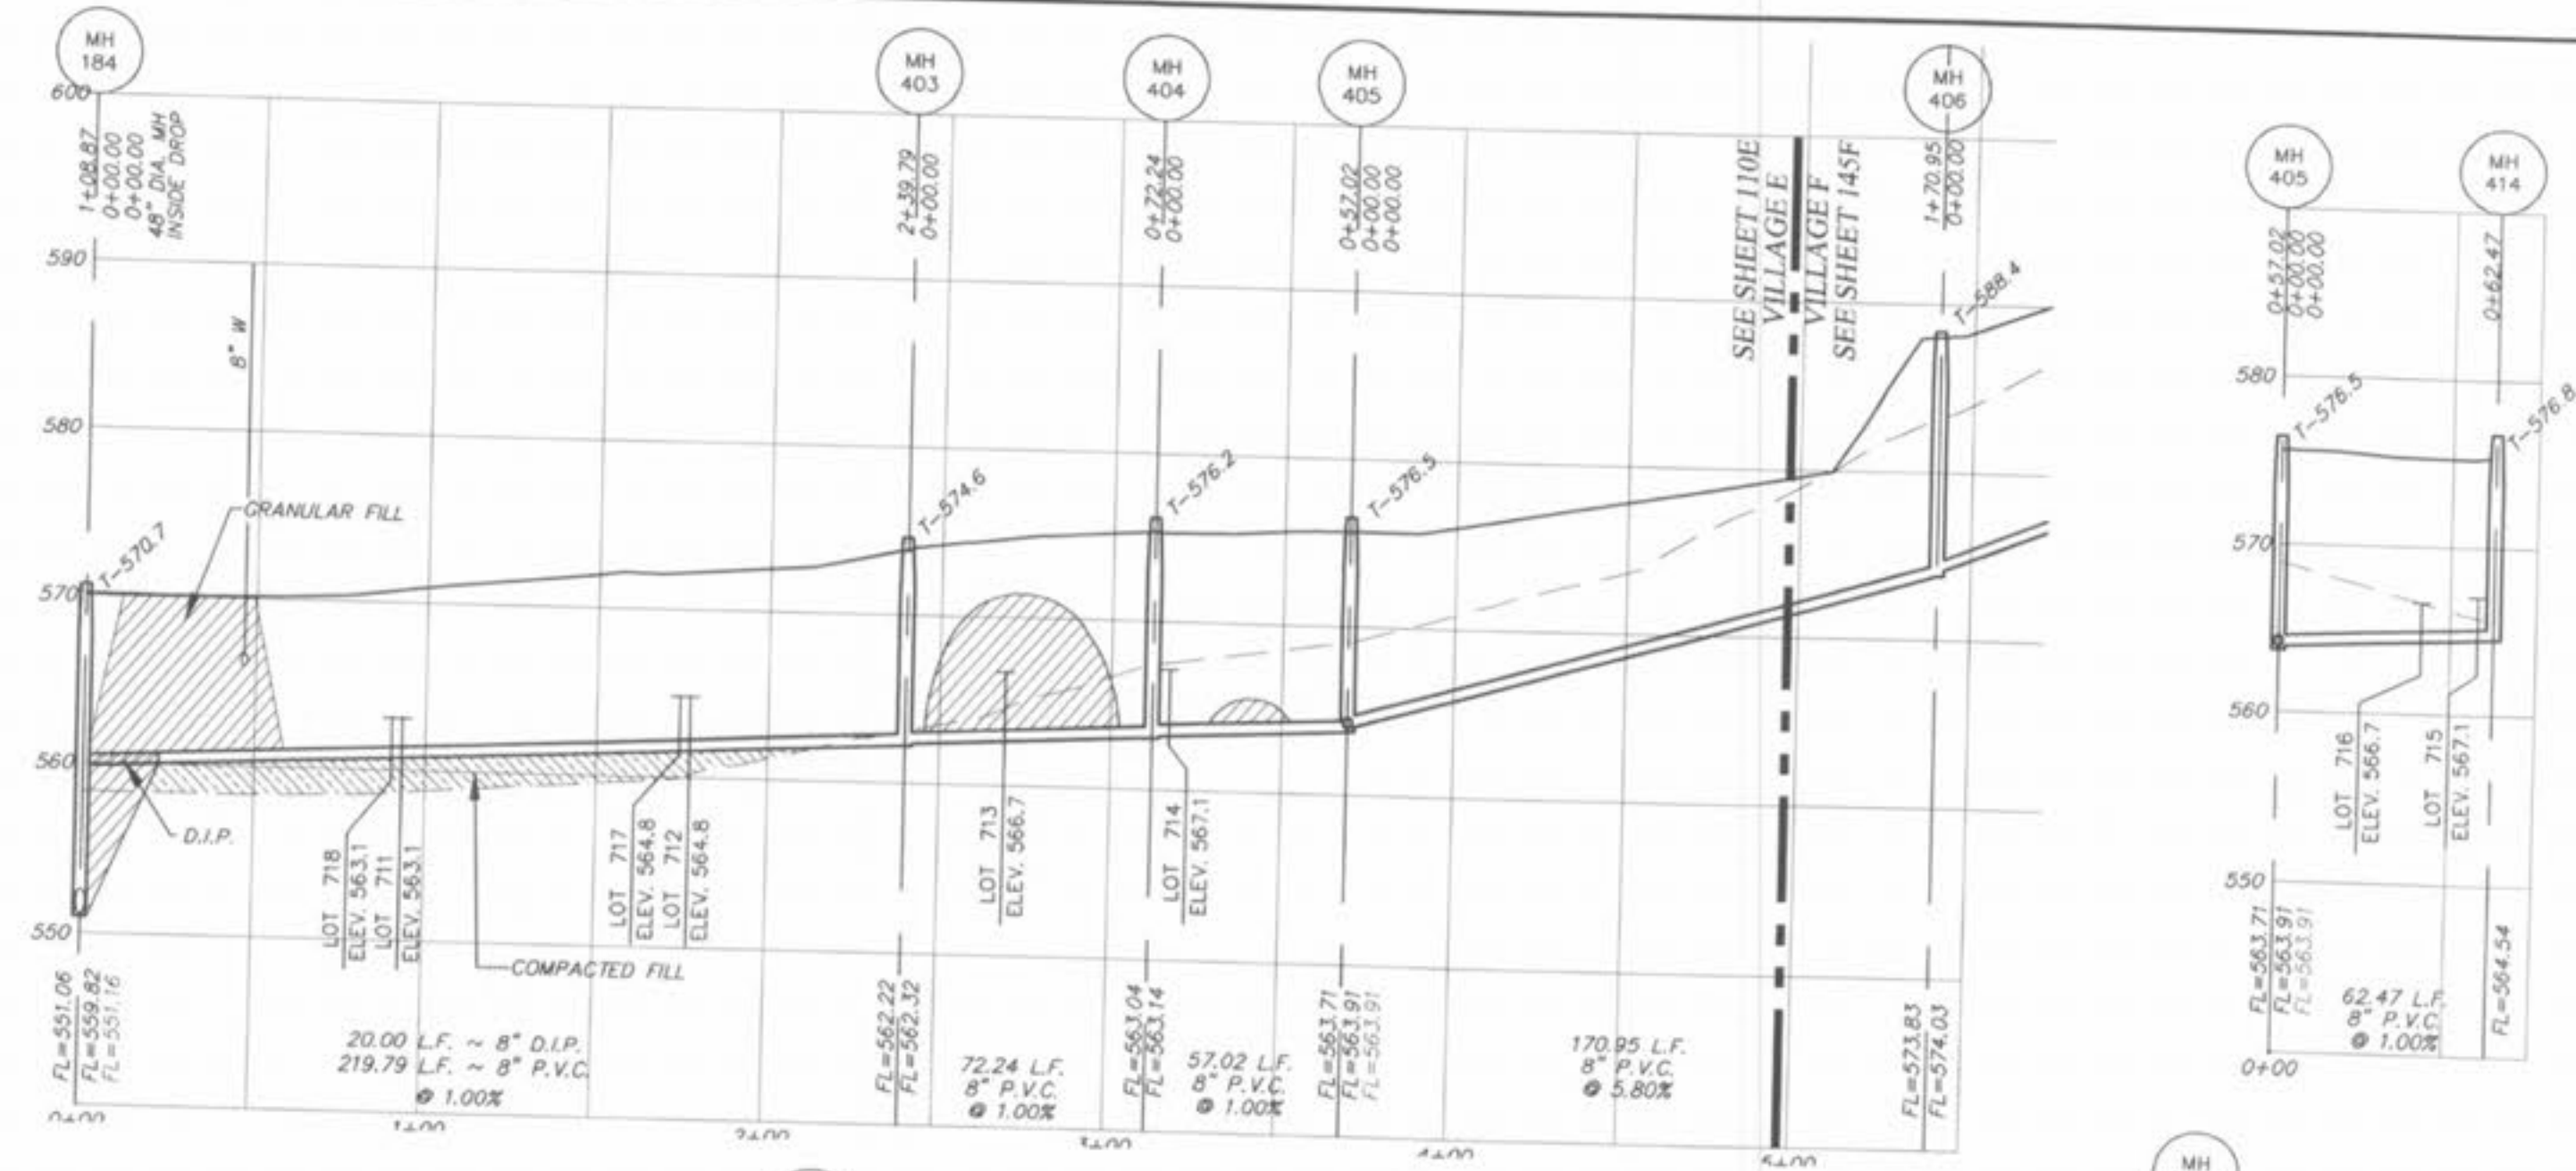


\\server\projects\01267\01267-SANITARY.dwg, 4/8/2005 8:33:59 AM, MIKE K.

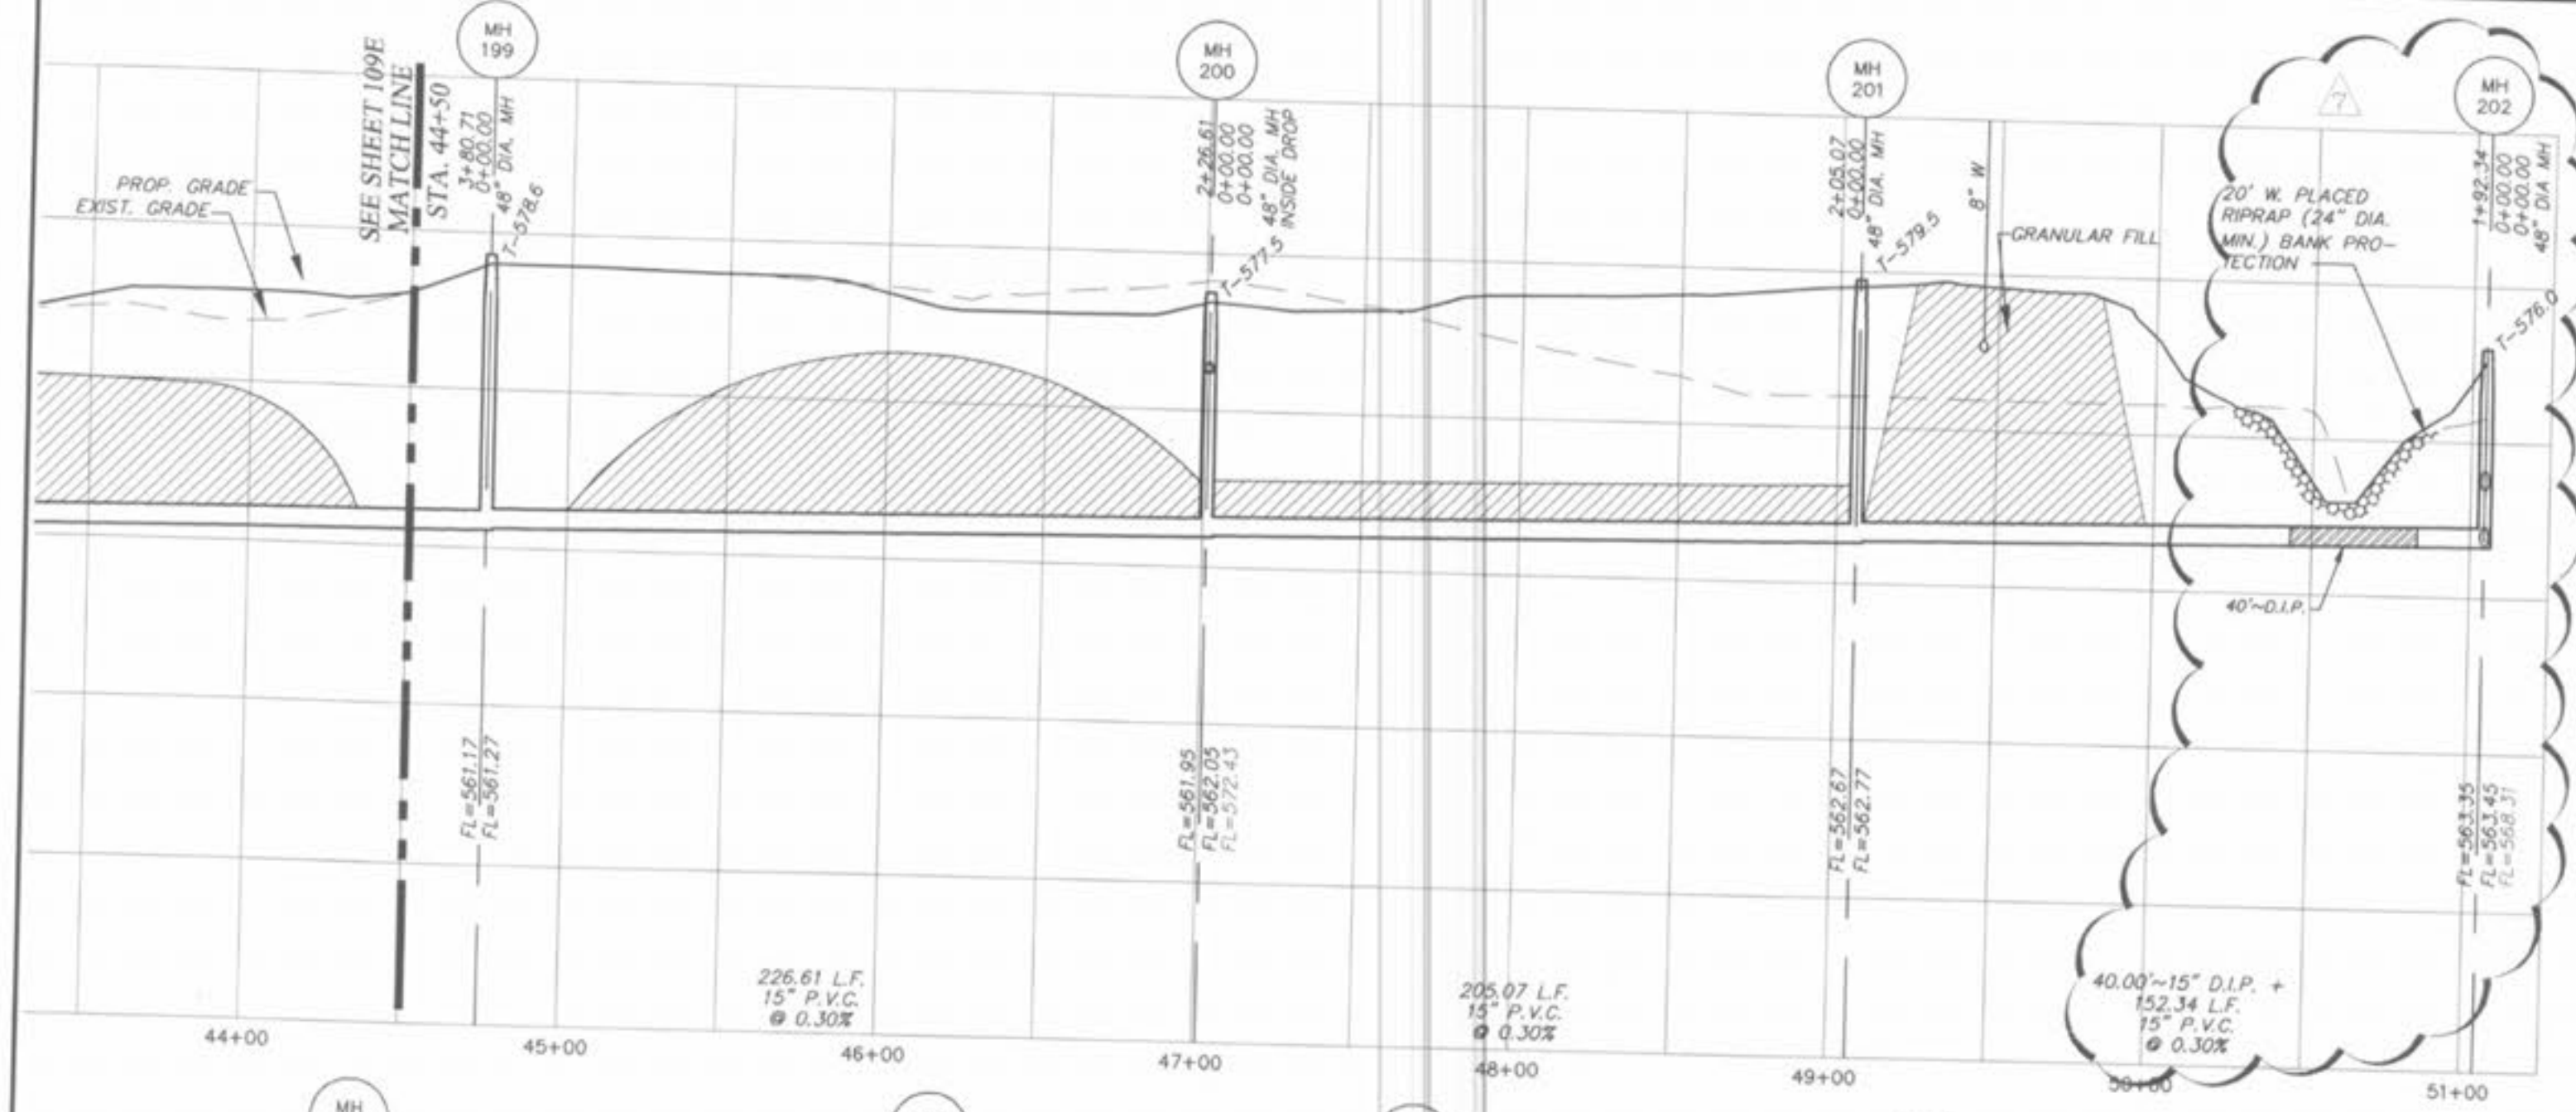


ALL SANITARY LATERAL STREET CROSSINGS, IF TRENCHED, SHALL BE BACKFILLED WITH GRANULAR MATERIAL (AGGREGATE).

STORM SEWERS WHICH CROSS OVER EXISTING OR PROPOSED SANITARY SEWER TRENCHES SHALL BE CRADLED IN CONCRETE (OR ENCASED H.D.P.C.) THROUGH THE FULL WIDTH OF THE SANITARY SEWER TRENCH. THE TRENCH SHALL BE BACKFILLED AND COMPACTED GRANULAR FILL TO THE BOTTOM OF THE CONCRETE CRADLE.

IF THE STORM AND SANITARY SEWERS ARE PARALLEL AND IN THE SAME TRENCH OR OVERDIG, THE UPPER SHALL BE PLACED ON A SHELF AND THE LOWER SHALL BE BEDDED IN COMPACTED GRANULAR FILL TO THE FLOW LINE OF THE UPPER.

HORIZONTAL SCALE: 1"=50'
VERTICAL SCALE: 1"=10'

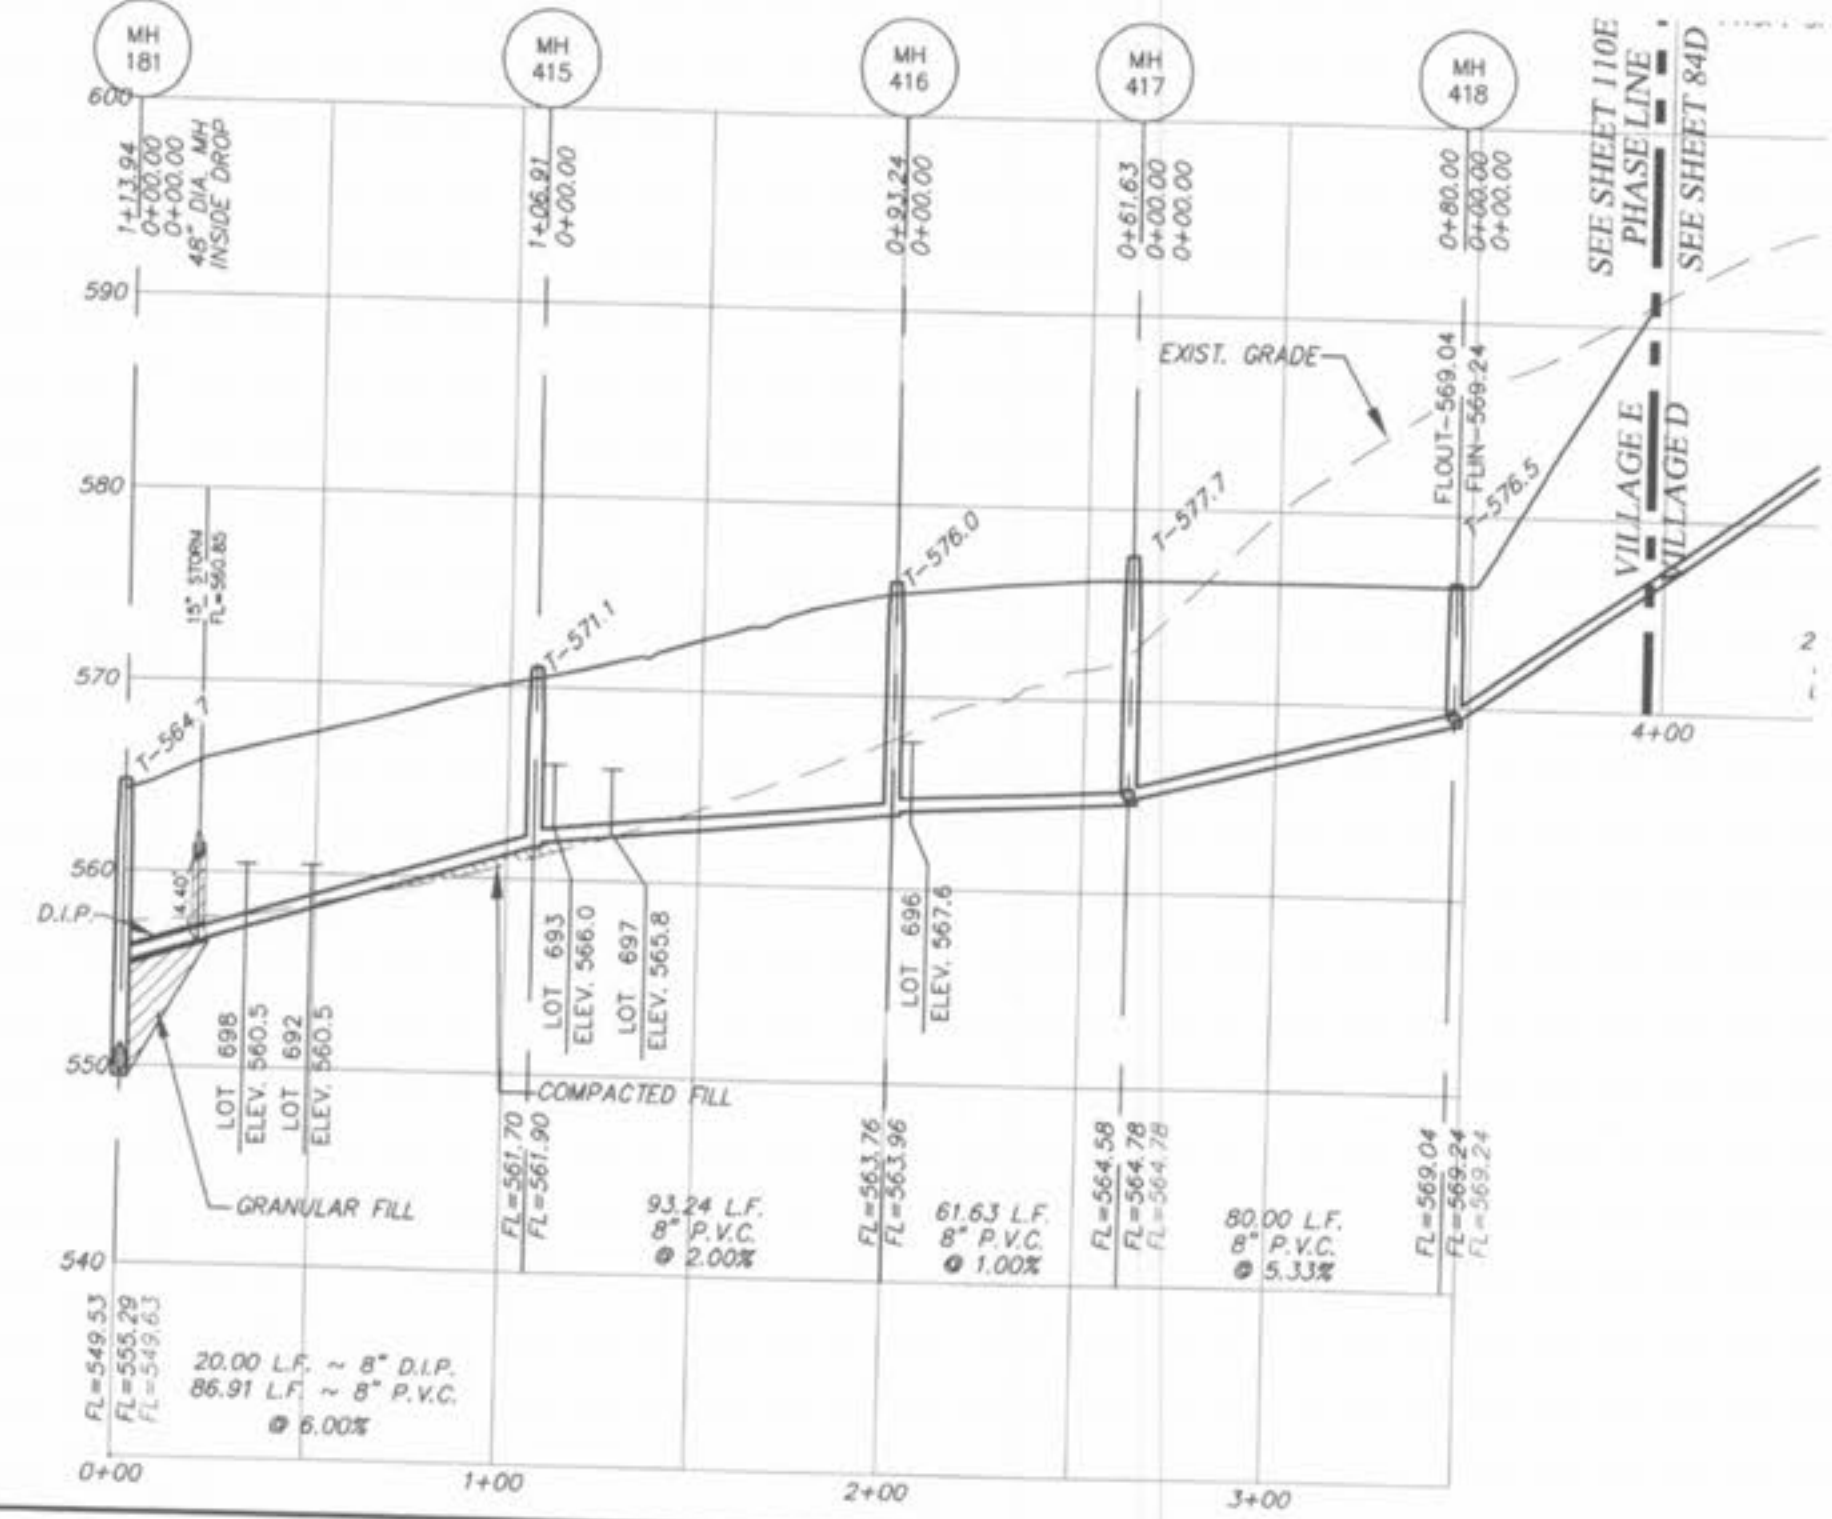

PICKETT RAY & SILVER

CIVIL ENGINEERS
PLANNERS
LAND SURVEYORS

333 Mid Rivers Mall Drive
St. Peters, MO 63376
Phone (636) 397-1211
Fax (636) 397-1104

**WYNDGATE
VILLAGE E**

SANITARY SEWER PROFILES

Prepared For:
SUMMIT POINTE, L.C.

239 FOX HILL ROAD
ST. CHARLES, MO 63301
(636) 940-9300

REVISIONS	NO.	DATE	REVISED PER CITY
1	10/25/04	REVISED PER CITY	
2	02/03/05	REVISED PER CITY	
3	02/19/05	REVISED PER CITY	
4	03/09/05	REVISED PER CITY	

ENGINEERS AUTHENTICATION
The responsibility for professional engineering liability on this project is hereby limited to the set of plans authenticated by the seal, signature, and date hereunder attached. Responsibility is disclaimed for all other engineering plans involved in this project and specifically excludes revisions after this date unless reauthenticated.

PICKETT, RAY & SILVER, INC.
STATE OF MISSOURI
ELMER ANDERSON
NUMBER
E-16146
REGISTERED PROFESSIONAL ENGINEER

DRAWN	JEE	DATE	6-29-04
CHECKED	DWO	DATE	6-29-04
PROJECT	# 01267.SUPD.02R		
TASK	# 2	FIELD BOOK	

WYNDGATE
VILLAGE E
SANITARY SEWER PROFILES
SHEET 110E OF 174
Copyright 2004 by Pickett, Ray & Silver, Inc.