
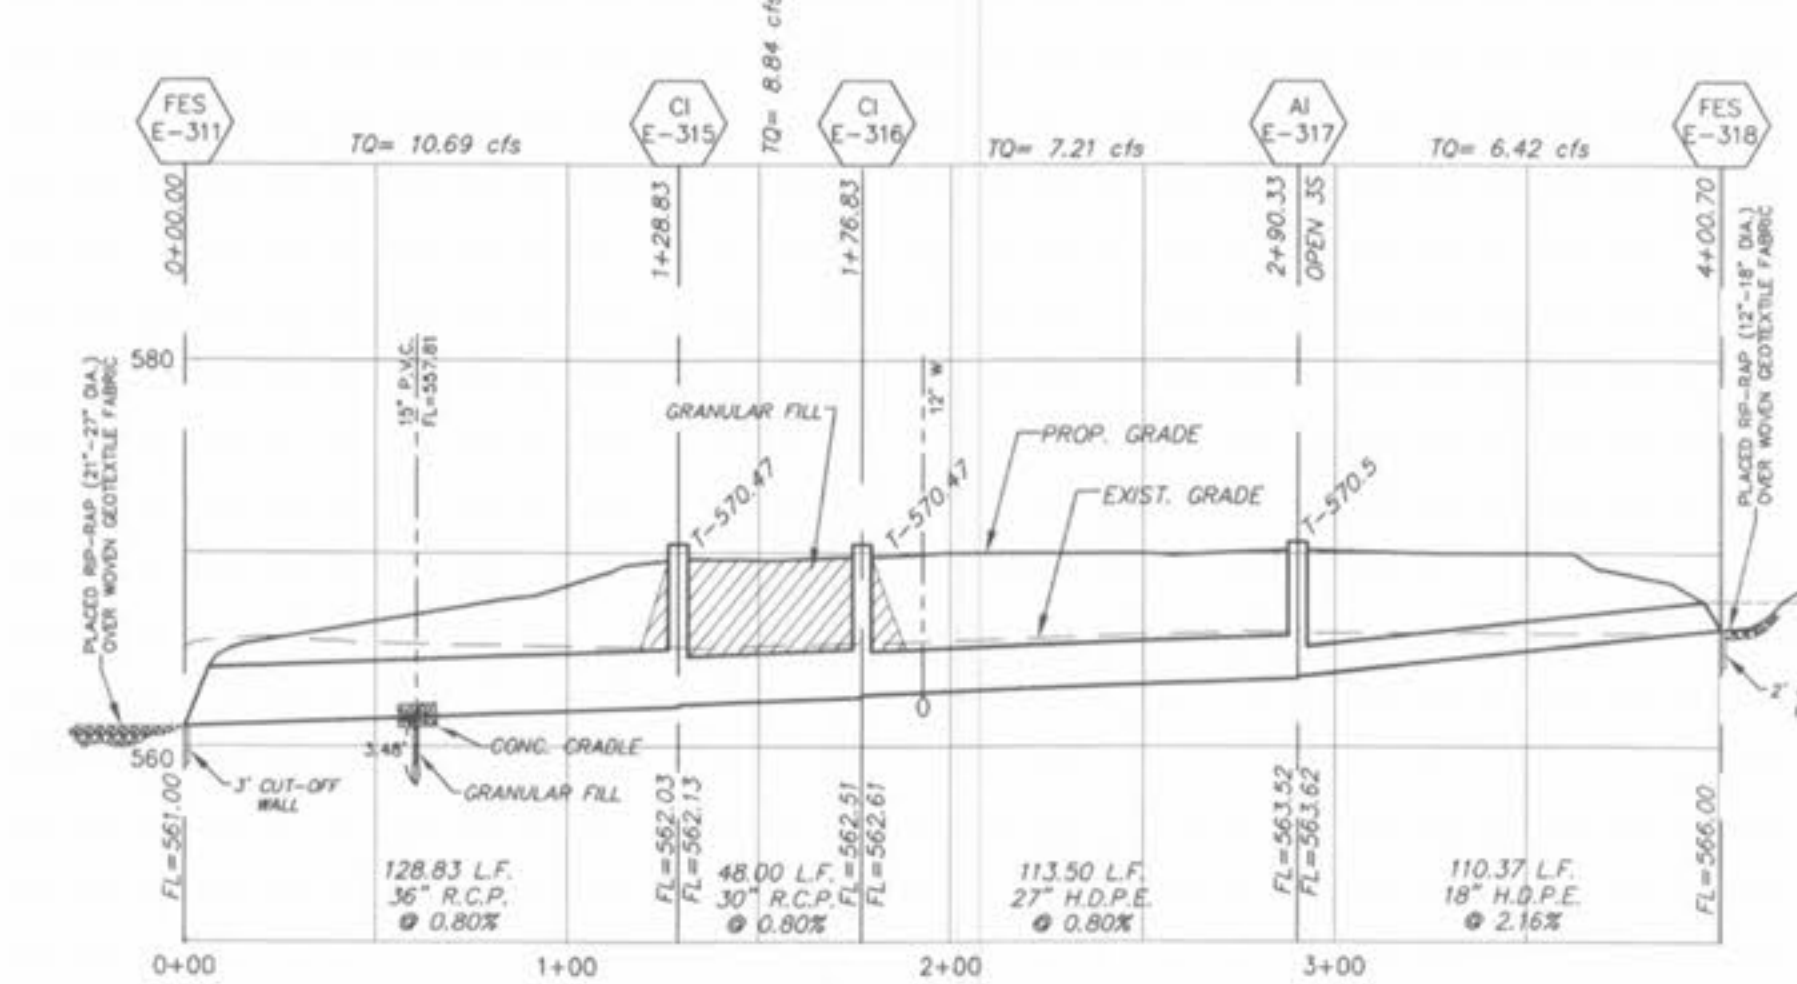
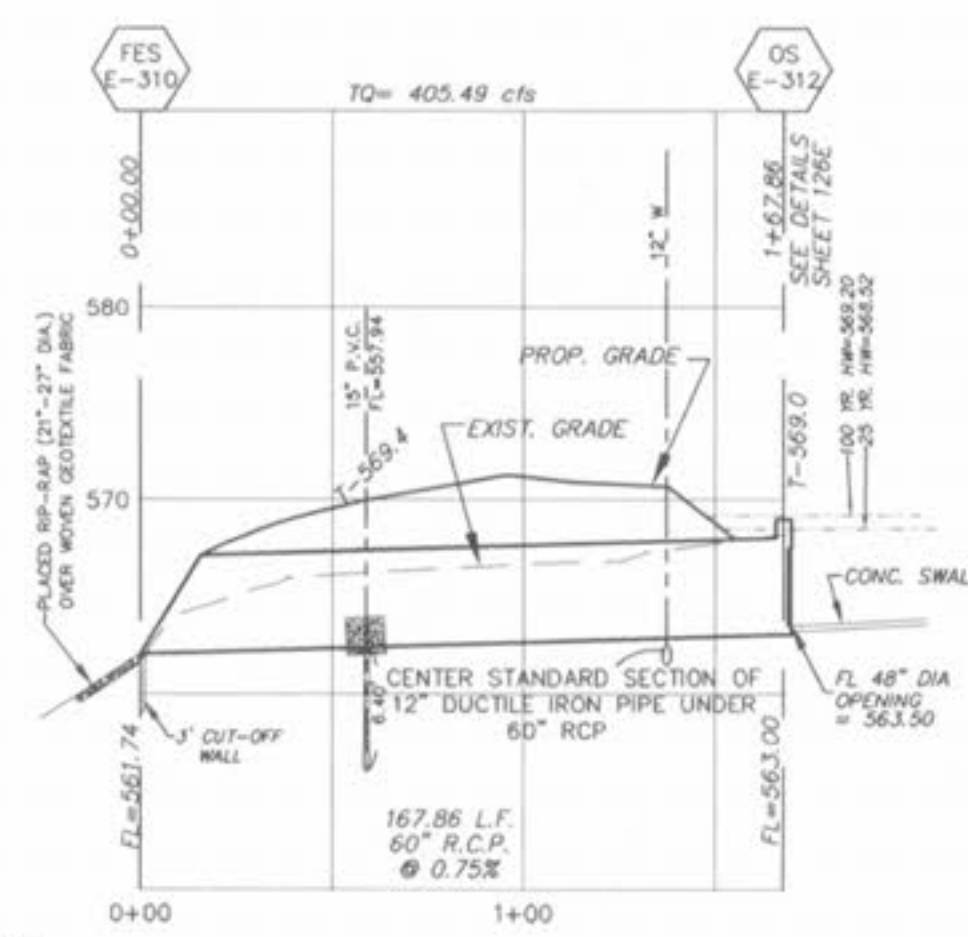
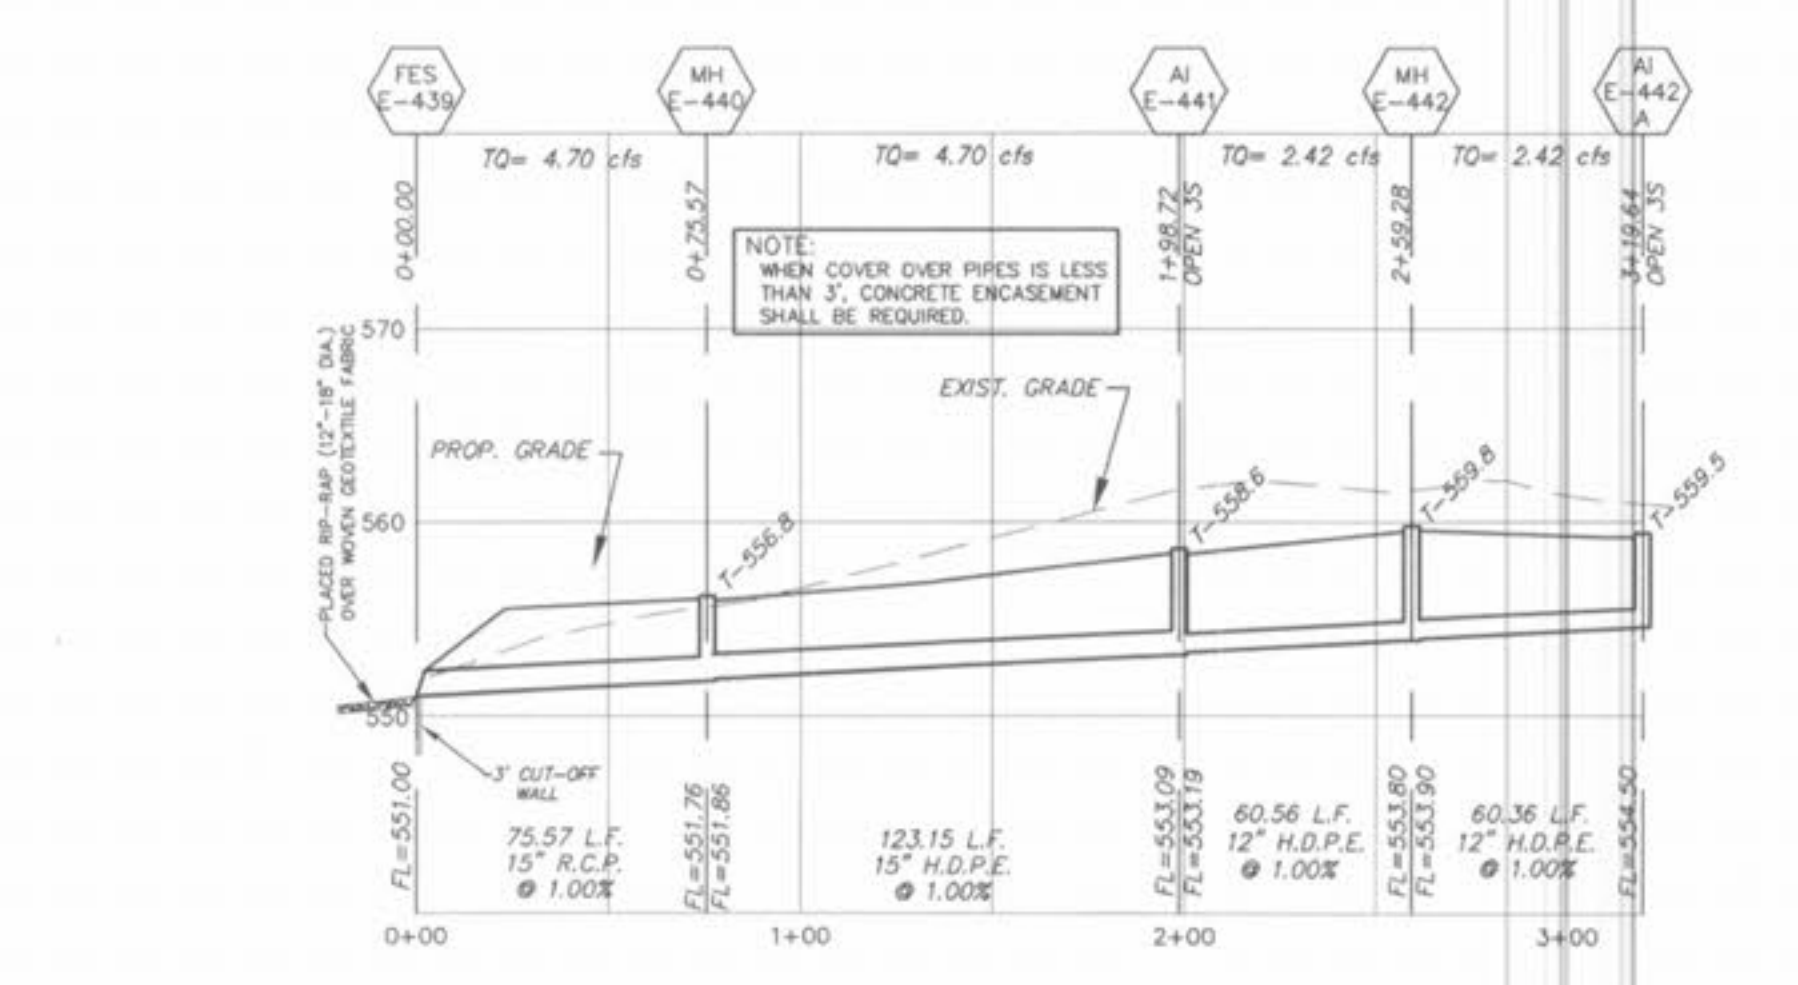
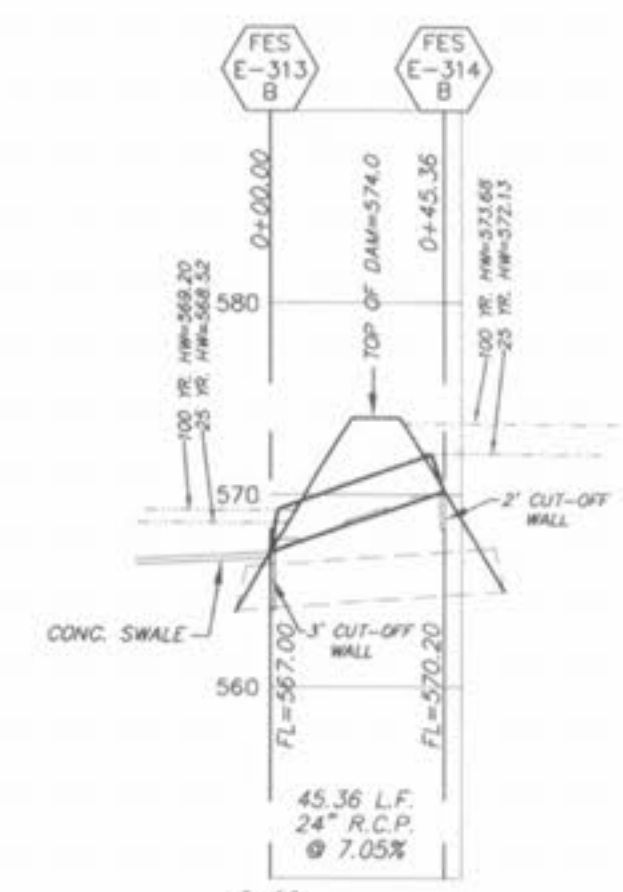
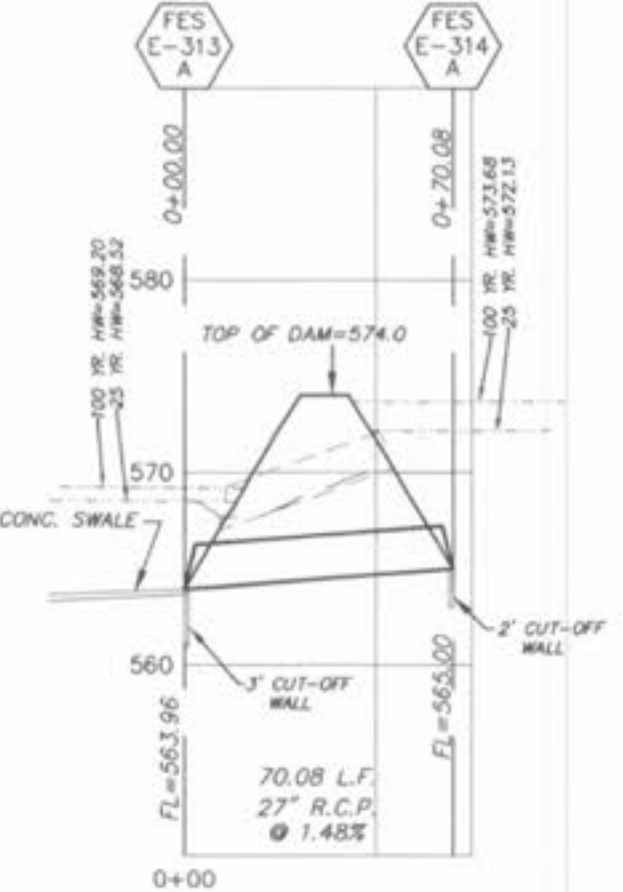
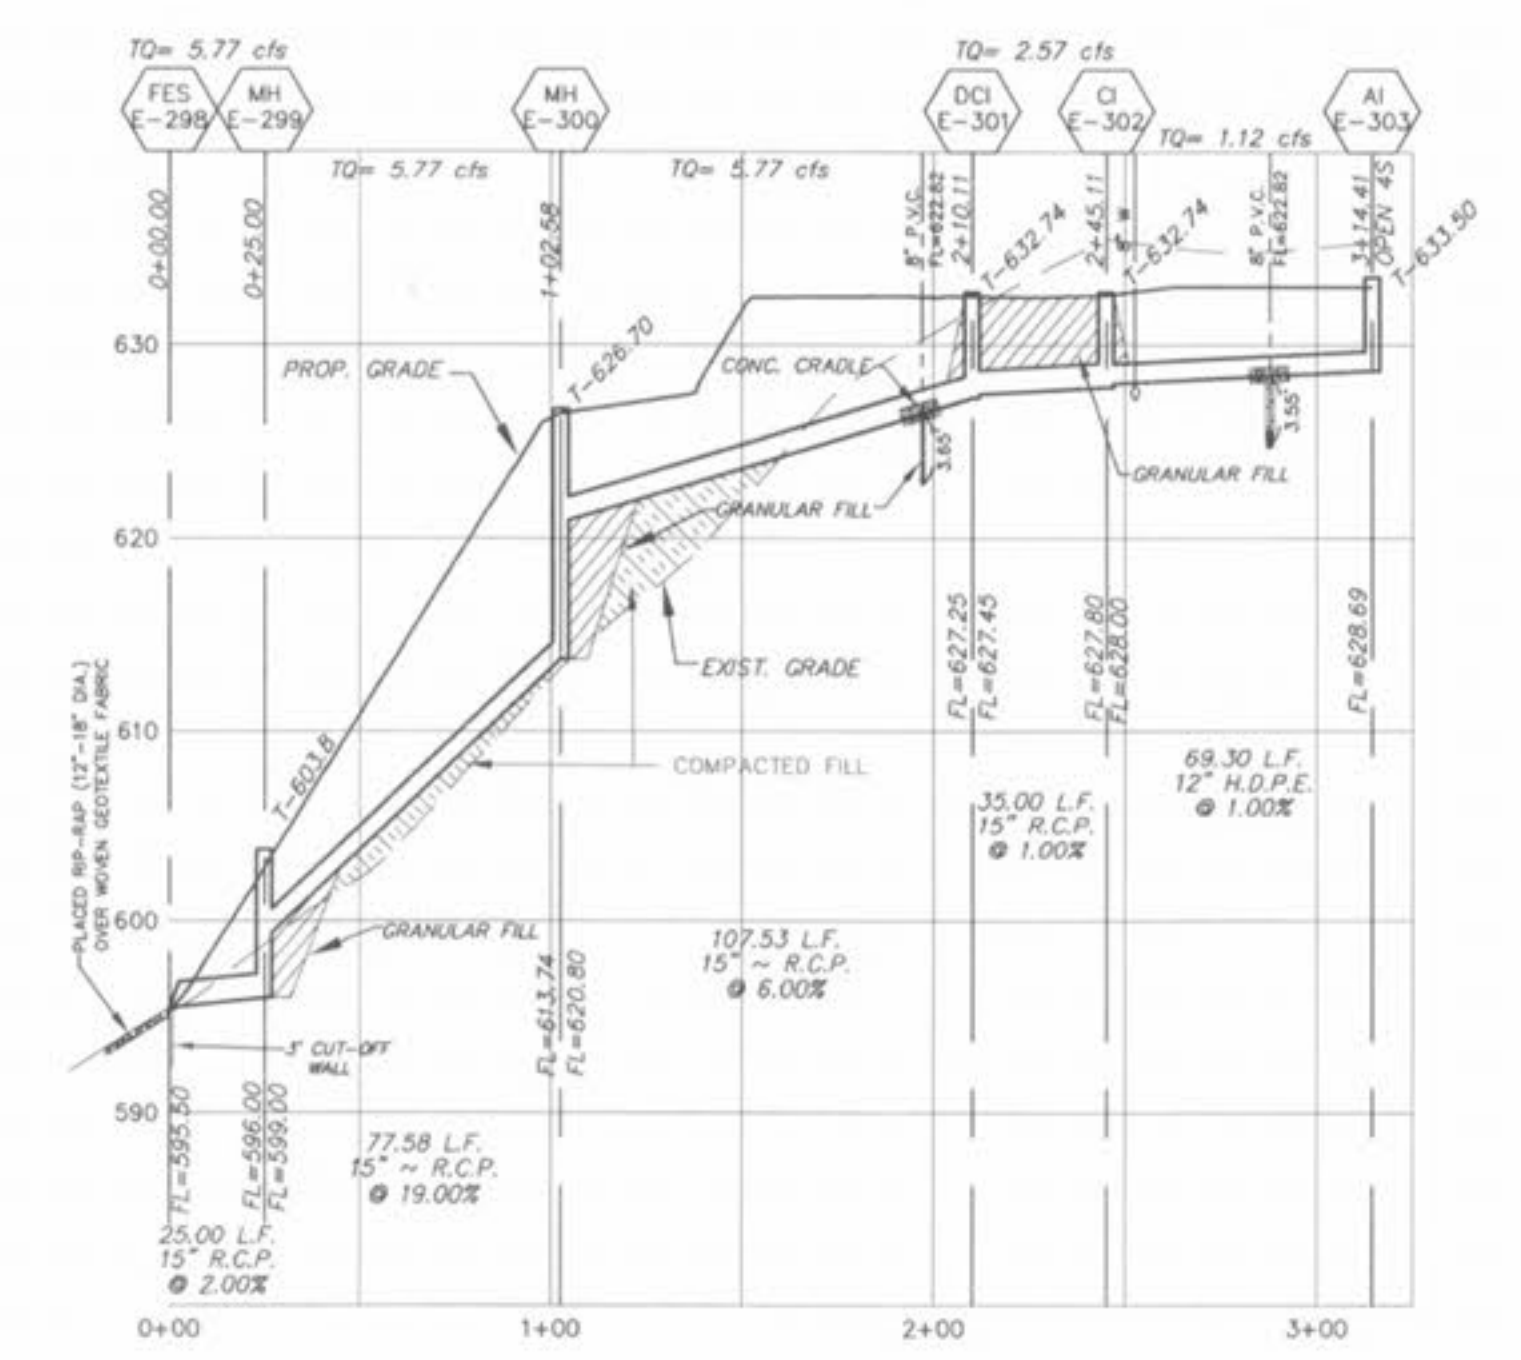
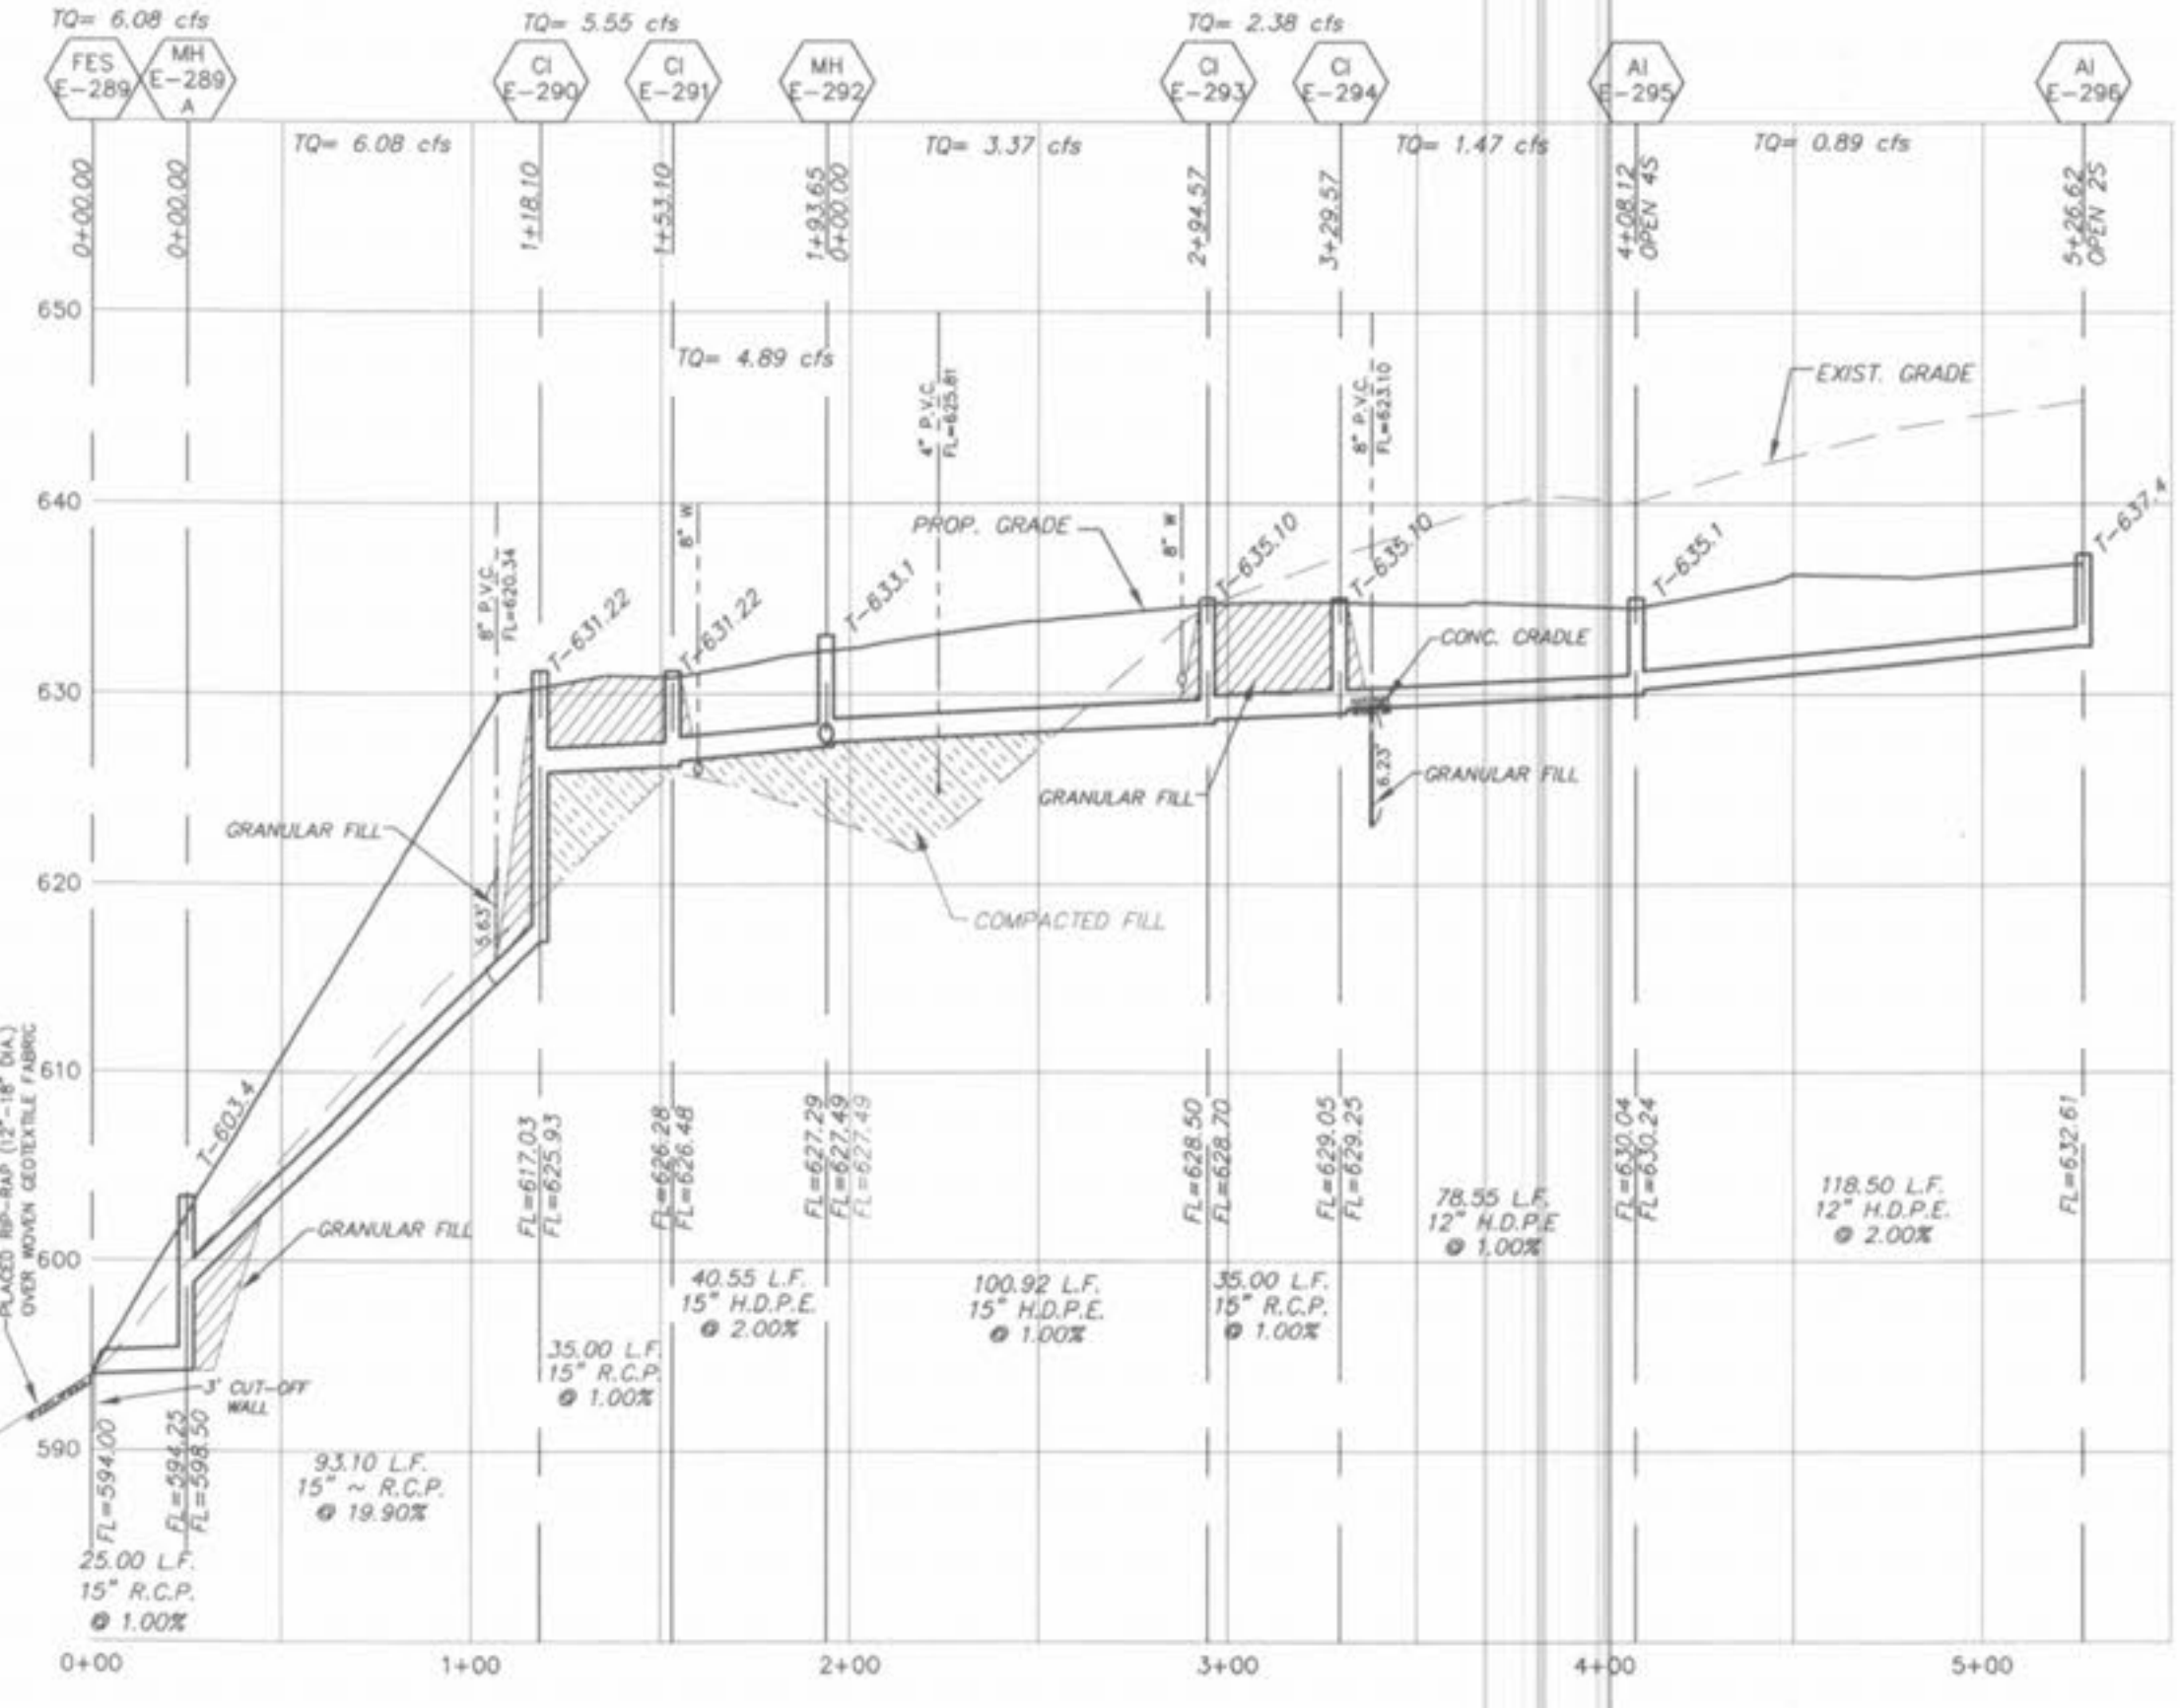
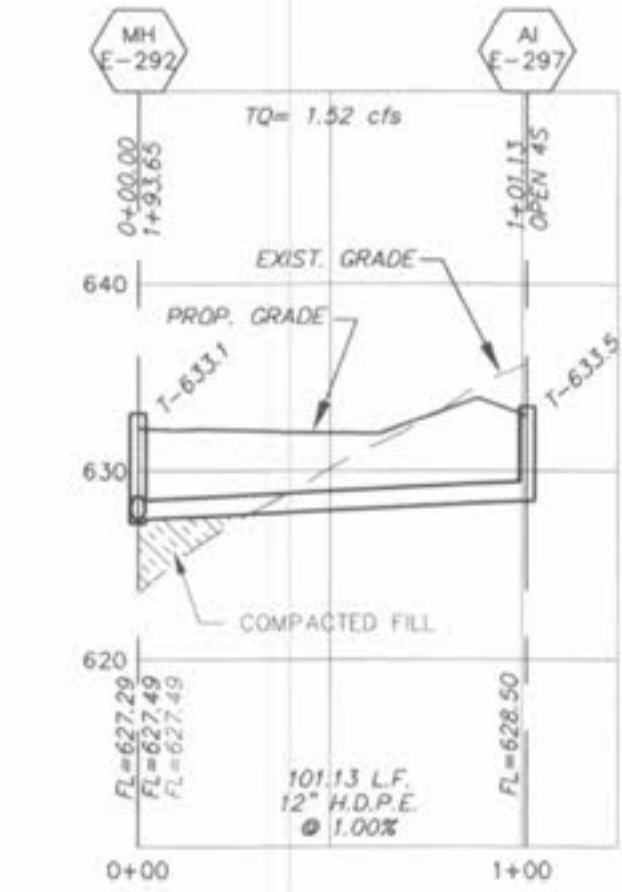
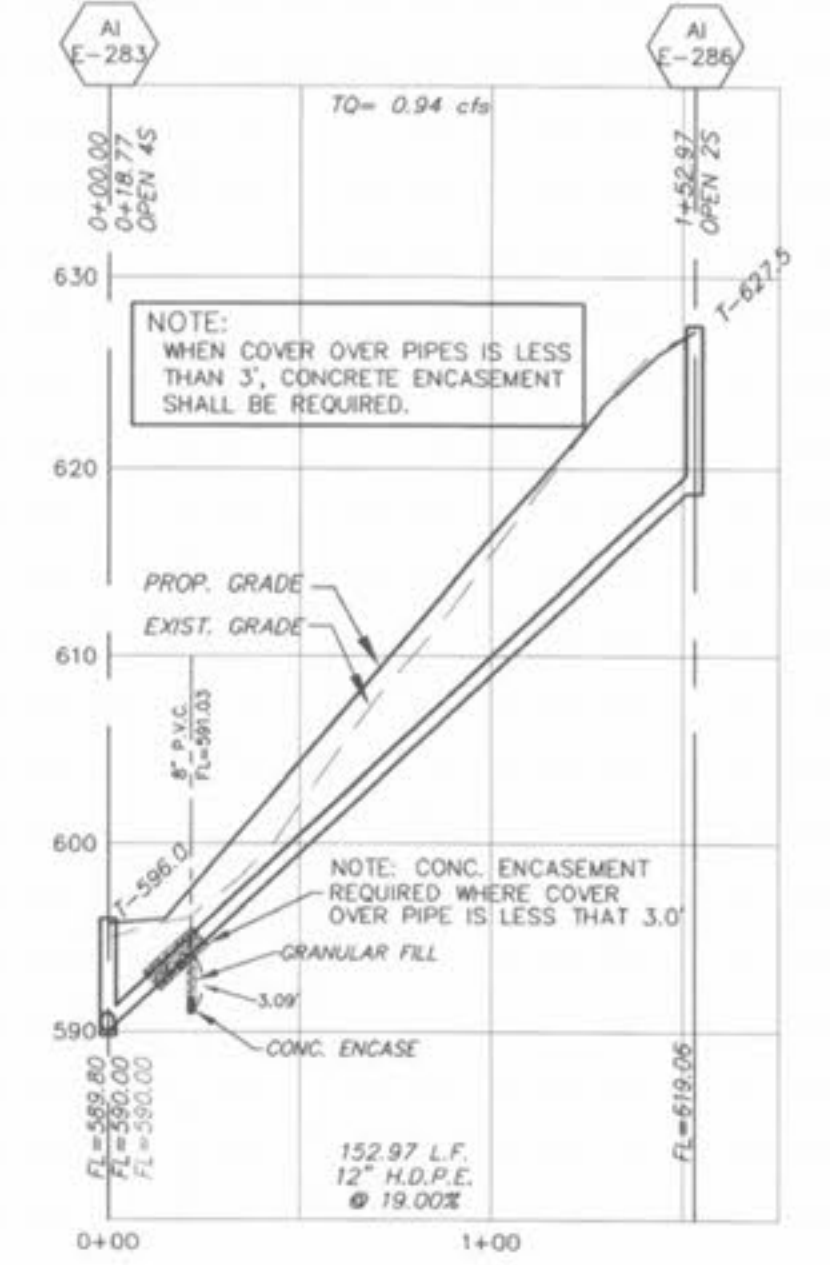
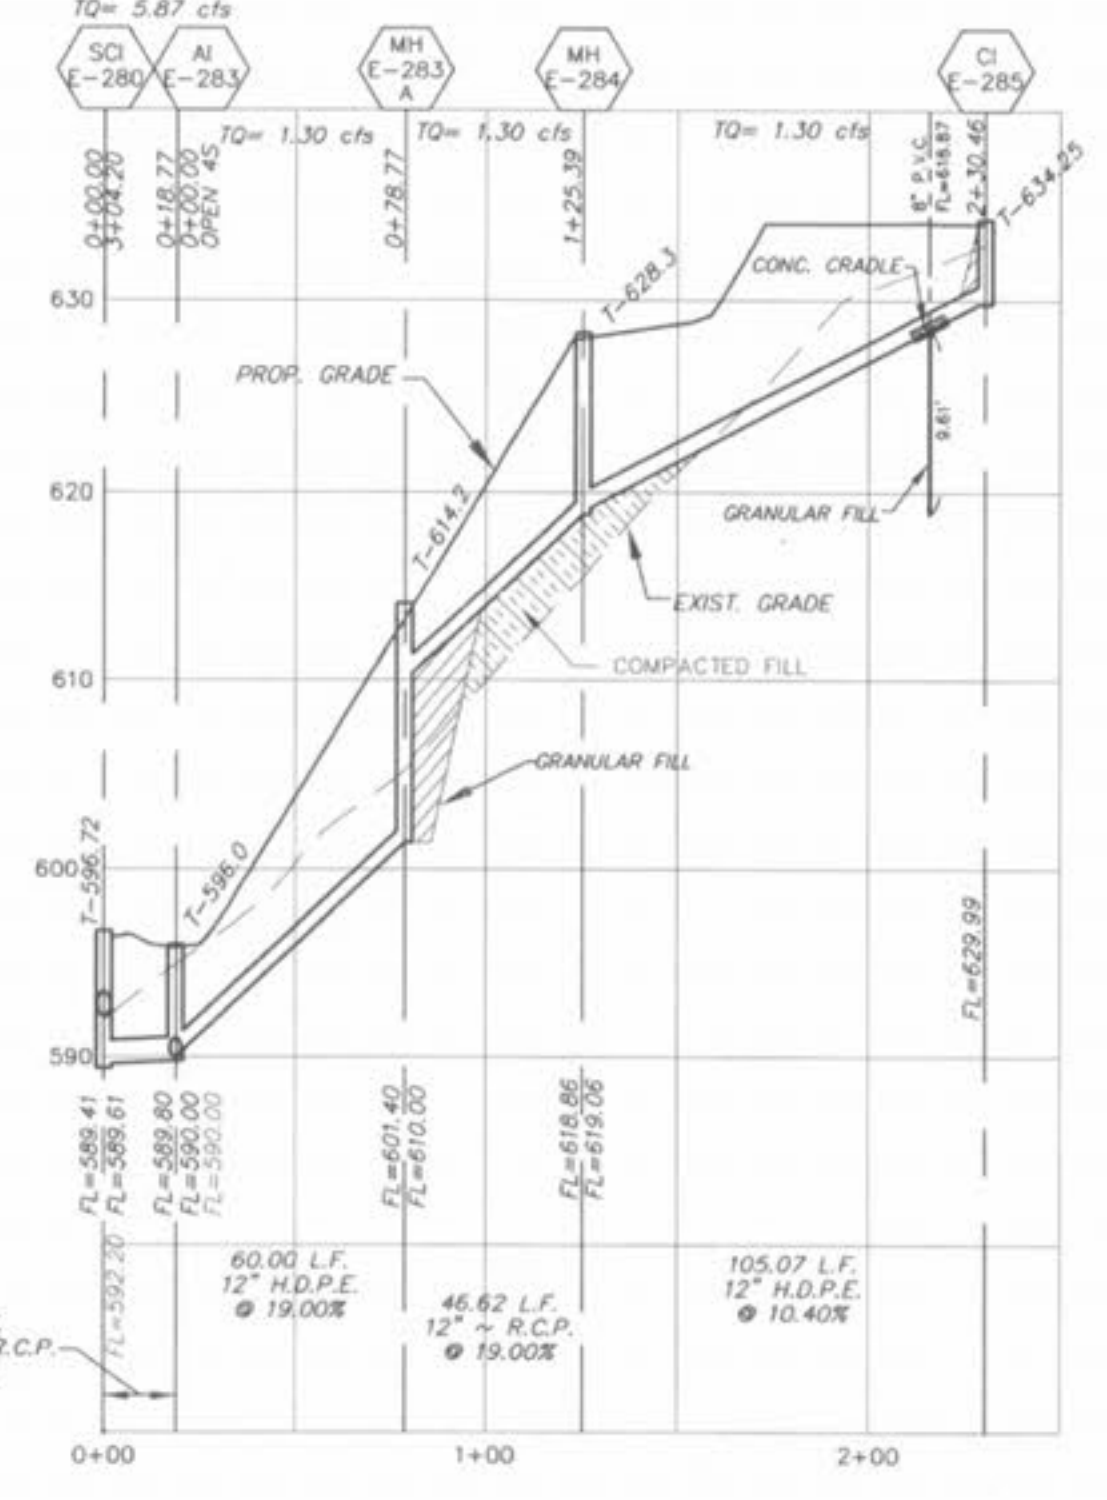


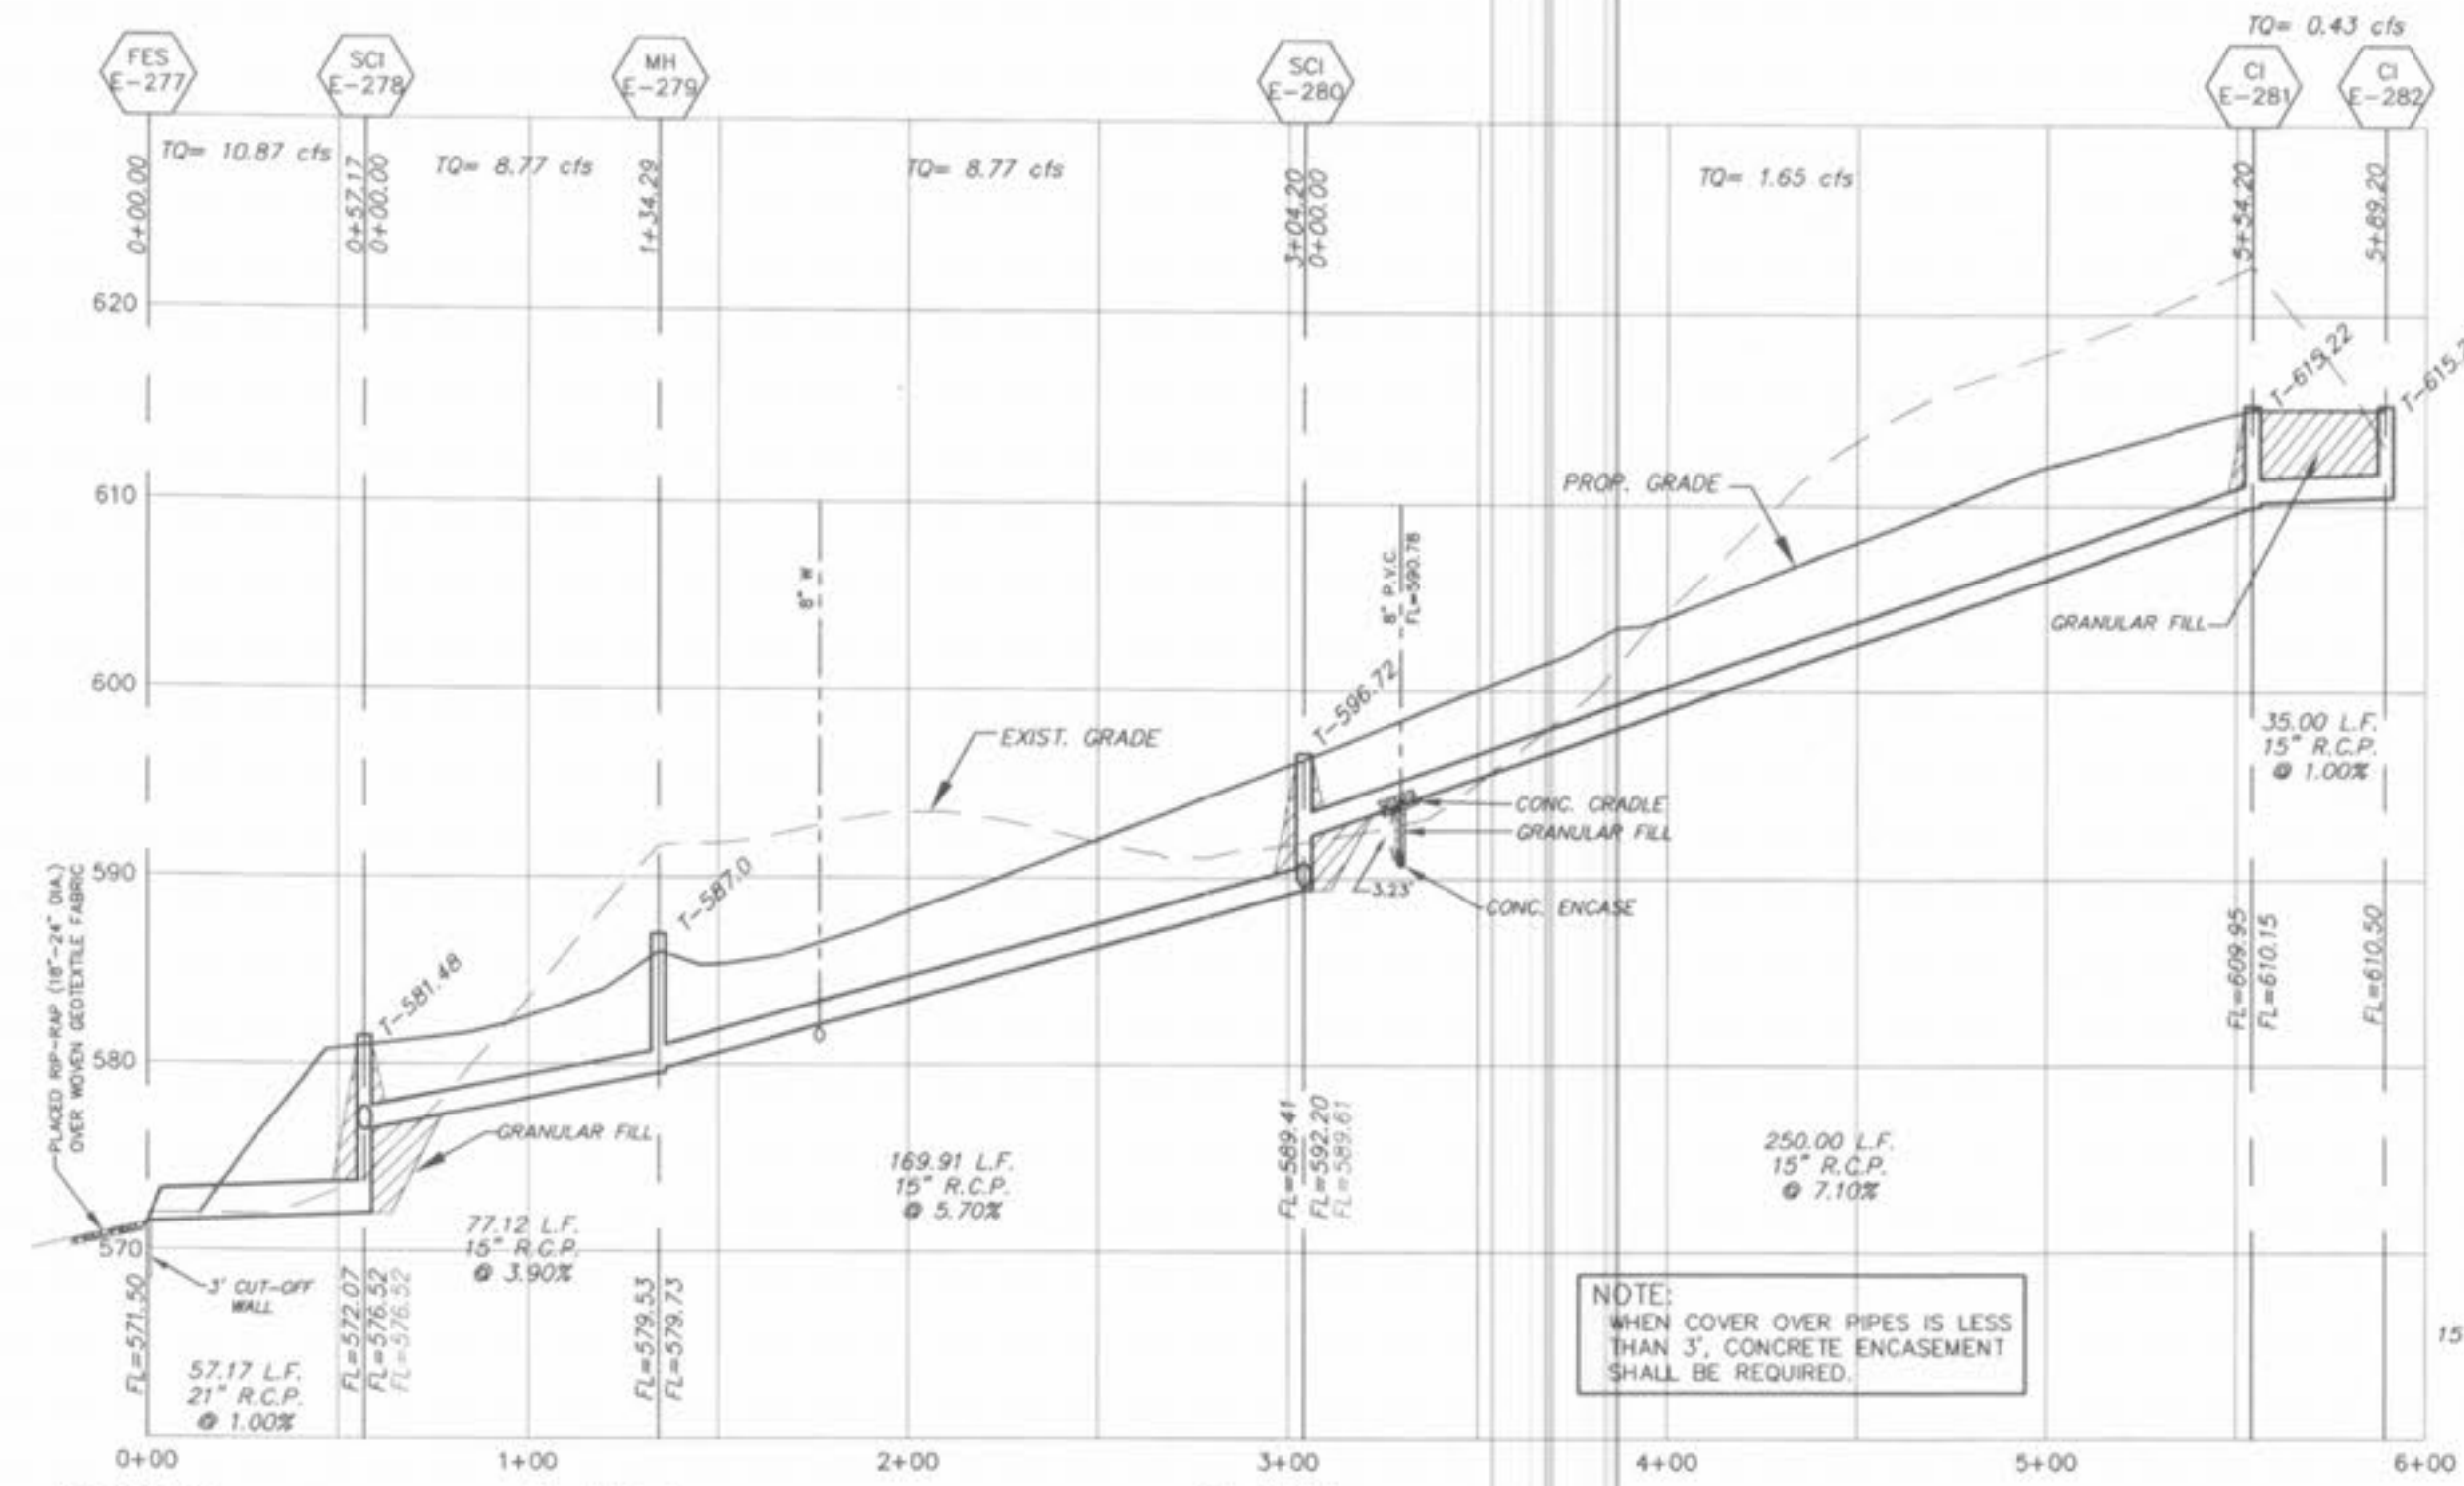

ALL SANITARY LATERAL STREET CROSSINGS, IF TRENCHED, SHALL BE BACKFILLED WITH GRANULAR MATERIAL (AGGREGATE).

IF THE STORM AND SANITARY SEWERS ARE PARALLEL AND IN THE SAME TRENCH OR OVERDUG, THE UPPER SHALL BE PLACED ON A SHELVE AND THE LOWER SHALL BE BEDDED IN COMPACTED GRANULAR FILL TO THE FLOW LINE OF THE UPPER.

STORM SEWERS WHICH CROSS OVER EXISTING OR PROPOSED SANITARY SEWER TRENCHES SHALL BE CRADLED IN CONCRETE (OR ENCASED H.D.P.E.) THROUGH THE FULL WIDTH OF THE SANITARY SEWER TRENCH. THE TRENCH SHALL BE BACKFILLED AND COMPACTED GRANULAR FILL TO THE BOTTOM OF THE CONCRETE CRADLE.

HORIZONTAL SCALE: 1"=50'
VERTICAL SCALE: 1"=10'

PICKETT RAY & SILVER

CIVIL ENGINEERS
PLANNERS
LAND SURVEYORS

333 Mid Rivers Mall Drive
St. Peters, MO 63376
Phone (636) 397-1211
Fax (636) 397-1104

WYNDGATE
VILLAGE E
STORM SEWER PROFILES

Prepared For:
SUMMIT POINTE, L.C.

NO.	DATE	REVISIONS
1	10/25/04	REVISED PER CITY
2	12/09/04	REVISED PER PWSB No. 2
3	12/20/04	REVISED PER PWSB No. 2
4	01/20/05	REVISED PER CITY OF O'FALLON
5	02/18/05	REVISED PER CITY AND CLIENT
6	04/08/05	REVISED PER CITY AND CLIENT

ENGINEERS AUTHENTICATION

The responsibility for professional engineering liability on this project is hereby limited to the set of plans authenticated by the seal, signature, and date hereunder attached. Responsibility is disclaimed for all other engineering plans involved in this project and specifically excludes revisions after this date unless reauthenticated.

PICKETT RAY & SILVER, INC.

STATE OF MISSOURI
ELMER ANDERMAN
REGISTERED PROFESSIONAL ENGINEER
NUMBER: E-16148
DATE: 10/10/05

DRAWN	DATE
JE	6-29-04

CHECKED	DATE
DWD	6-29-04

PROJECT # 01267-SUP0.02R
TASK # 2 FIELD BOOK

WYNDGATE
VILLAGE E
STORM SEWER PROFILES
SHEET 112E OF 174

Copyright 2004 by Pickett, Ray & Silver, Inc.