

WYNDGATE

VILLAGE F - IMPROVEMENT PLANS

DRAWING INDEX

<u>Sheet</u>	<u>Description</u>
131F	VILLAGE "F" COVER SHEET
132F-136F	VILLAGE "F" SITE PLAN
137F-139F	VILLAGE "F" GRADING PLAN
140F-141F	VILLAGE "F" STREET PROFILES
142F-143F	VILLAGE "F" DIEHR RD. ENTRANCE DETAILS
144F-146F	VILLAGE "F" SANITARY SEWER PROFILES
147F	VILLAGE "F" LIFT STATION SITE PLAN
148F-149F	VILLAGE "F" LIFT STATION DETAILS
150F-151F	VILLAGE "F" STORM SEWER PROFILES
152F-154F	VILLAGE "F" DRAINAGE AREA MAP
155F-157F	VILLAGE "F" WATER LAYOUT
158F	VILLAGE "F" DETENTION BASIN
159F	VILLAGE "F" RETAINING WALLS
160F	VILLAGE "F" LANDSCAPING PLAN

		REVISIONS	
NO.	DATE		
8	03/25/05	REVISED PER P.W.S.D #2	
9	04/08/5	REVISED PER CITY OF O'FALLON & CLIENT	
10	04/13/05	REVISED PER CITY	
11	04/28/05	REVISED PER CLIENT SHEETS 132F, 137F, 151F	
16	09/09/05	REVISED PER AMENITY PLAN SHEET 160F	
17	09/12/05	CORRECT SHEET 143F	
18	10/28/05	SURPLUS A-JOINTS ELIMINATED	

WYNDGATE
VILLAGE F
COVER SHEET

Prepared For:
SUMMIT P

REVISIONS									
NO.	DATE	REVISED PER CITY OF OLLAHON	REVISED PER P.M.S.D #2	REVISED PER CITY & CLIENT	REVISED PER CITY	REVISED PER CLIENT			
1	10/25/04								
6	02/19/05								
8	03/25/05								
9	04/09/05								
10	04/13/05								
11	04/28/05								

ENGINEERS AUTHORIZATION

The responsibility for professional engineering liability on this project is hereby limited to the set of plans authenticated by the seal, signature, and date hereunder attached.

Responsibility is disclaimed for all other engineering plans involved in this project and specifically excludes revisions after this date unless reauthorized.

PICKETT, RAY & SILVER, INC.

A circular professional engineer seal for the State of Missouri. The outer ring contains the text "STATE OF MISSOURI" at the top and "PROFESSIONAL ENGINEER" at the bottom. Inside the ring, the name "ELMER ANTHONY PICKETT" is written in a curved path. Below the name is the number "E-16146". A diagonal line is drawn across the seal from the bottom left to the top right.

12/10

DRAWN J.E.E.	DATE 6-29-0
CHECKED D.W.D.	DATE 6-29-0
PROJECT # 01267.SUPO.02R	
TASK # 2	FIELD BOOK

WYNDGATE
VILLAGE F
COVER SHEET

SHEET 131F OF 174


© Copyright 2004 by Pickett, Ray & Silver Inc.

PICKETT RAY & SILVER

333 Mid Rivers Mall Drive
St. Peters, MO 63376
Phone (636) 397-1211
Fax (636) 397-1104

CIVIL ENGINEERS
PLANNERS
LAND SURVEYORS

(19 LOTS VILLAGE F PLAT 1)
(18 LOTS VILLAGE F PLAT 2)
(13 LOTS VILLAGE F PLAT 3)
(27 LOTS VILLAGE F PLAT 4)
(4 LOTS VILLAGE F PLAT 5)

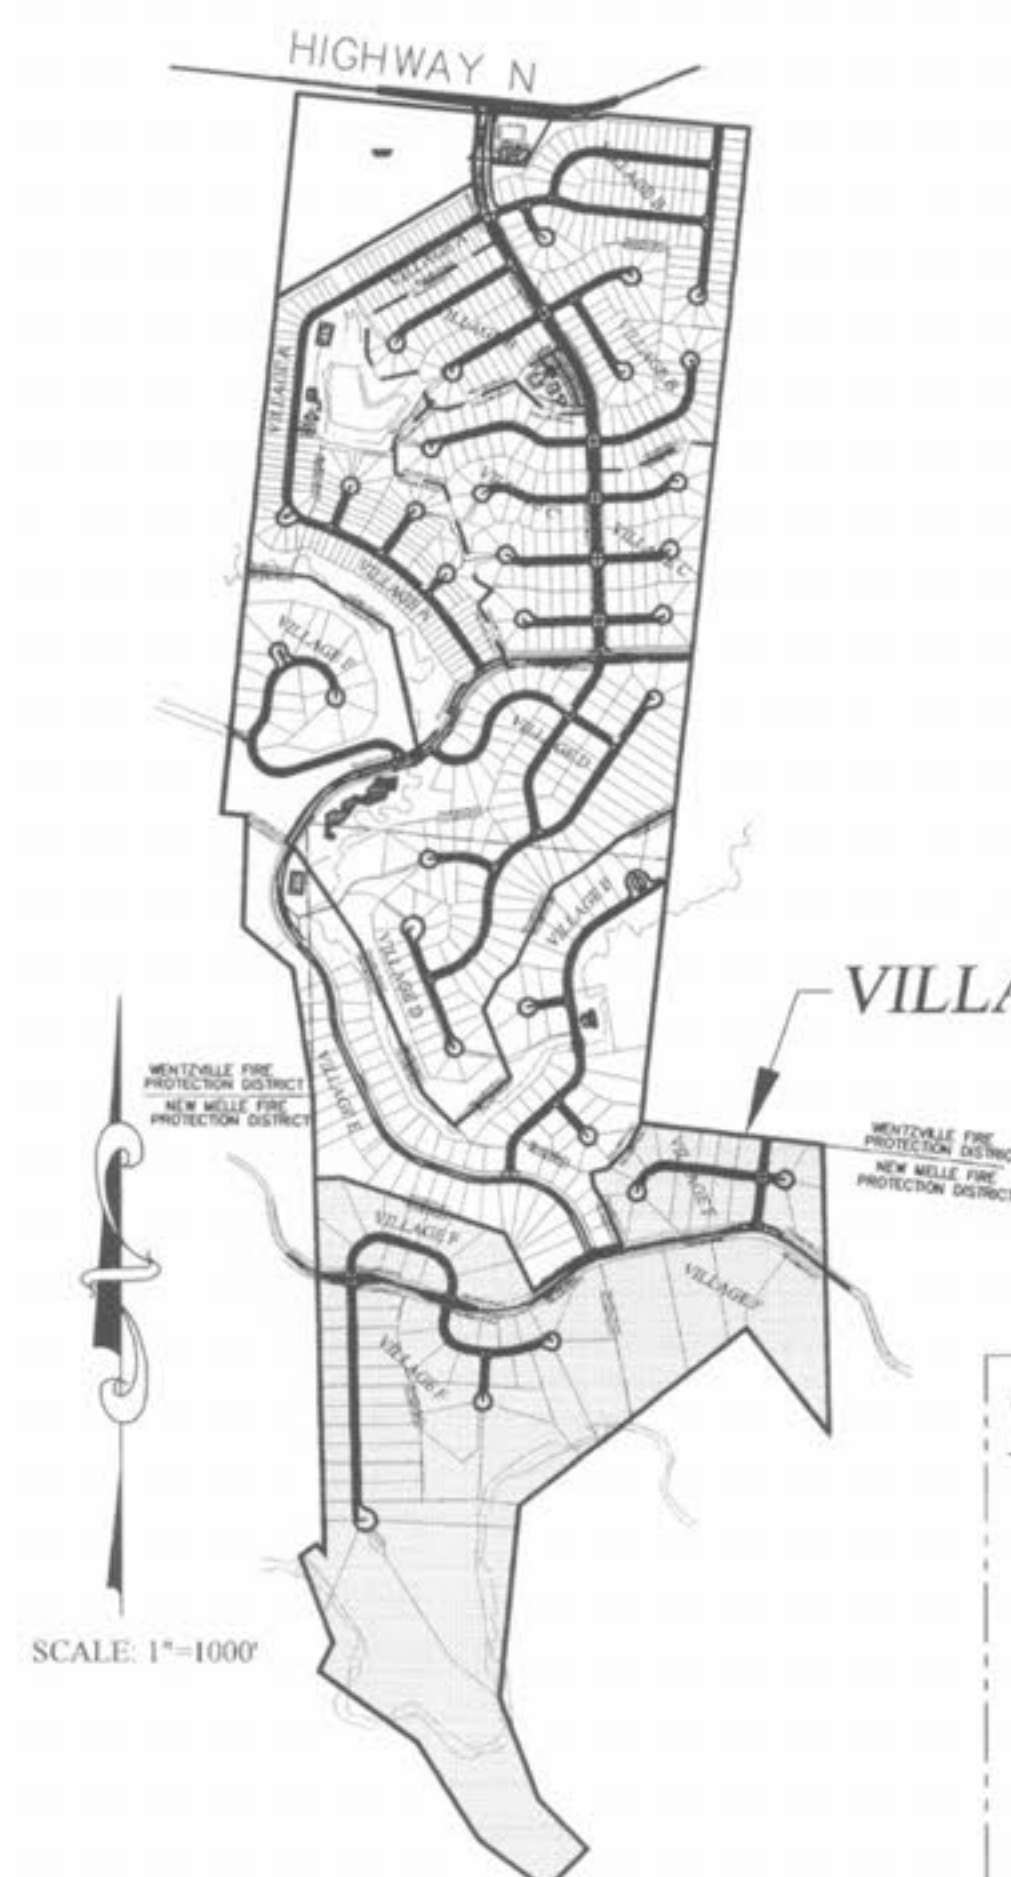


SCALE: 1"=1000'

NOTE: ALL MONUMENTS AND FENCES ARE BY SEPARATE PERMIT.

NOTE:

132F	SITE PLAN SHEETS
137F	GRADING PLAN SHEETS
152F	DRAINAGE PLAN SHEETS
155F	WATER LAY-OUT PLAN SHEETS

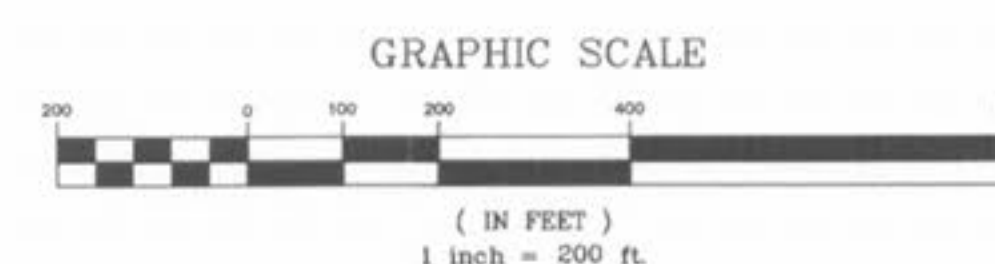

ENGINEERS' AUTHENTICATION
The responsibility for professional engineering liability on this project is hereby limited to the set of plans authenticated by the seal, signature, and date hereunder attached. Responsibility is disclaimed for all other engineering plans involved in this project and specifically excludes revisions after this date unless reauthenticated.

PICKETT, RAY & SILVER, INC.

DRAWN	DATE
LEE	6-29-6

CHECKED	DATE
D.W.D.	6-29-6

PROJECT #	01267.SUPO.02R
TASK #	2
FIELD BOOK	

WYNDGATE
VILLAGE F
COVER SHEET

SHEET 131F OF 174

© Copyright 2004 by Pickart, Roy & Silver Inc.