

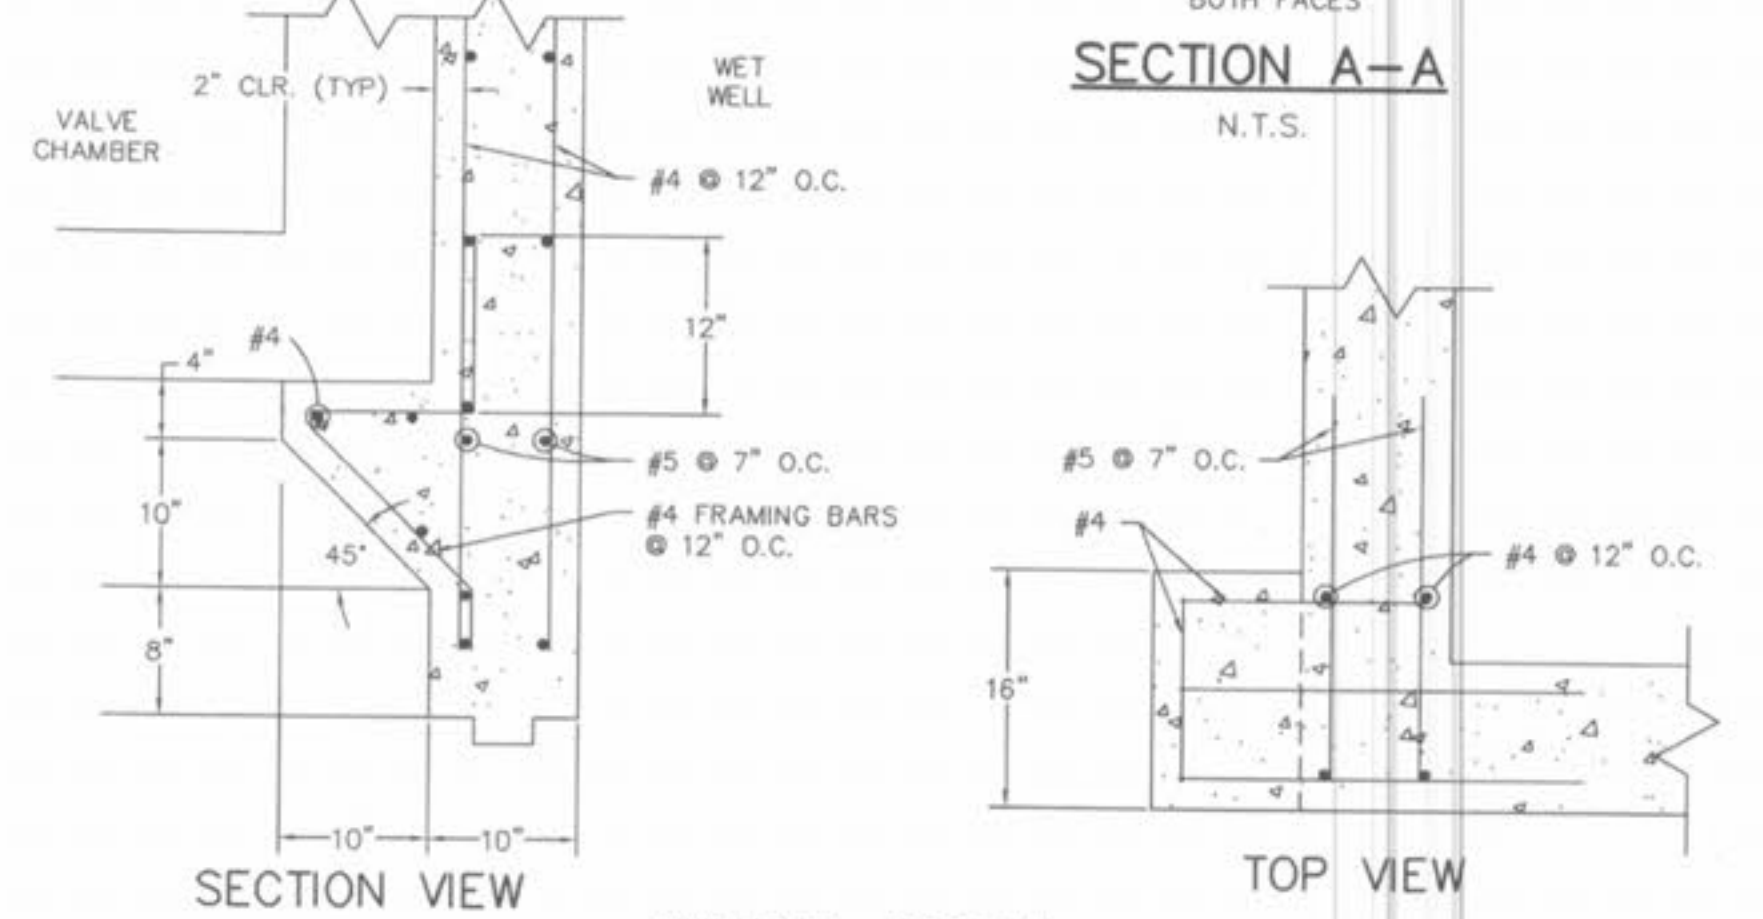
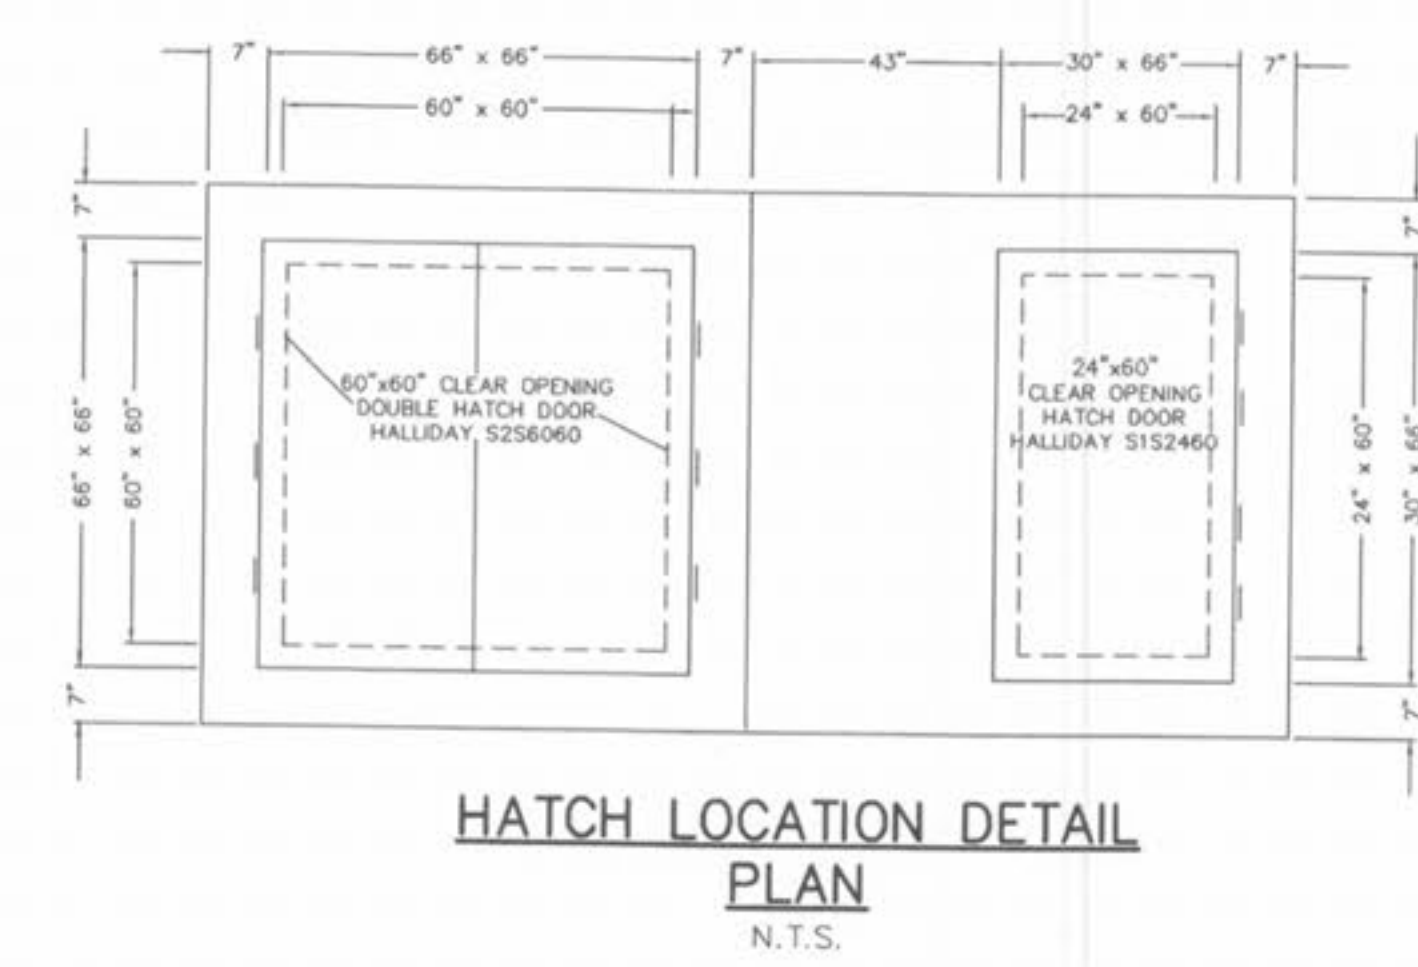
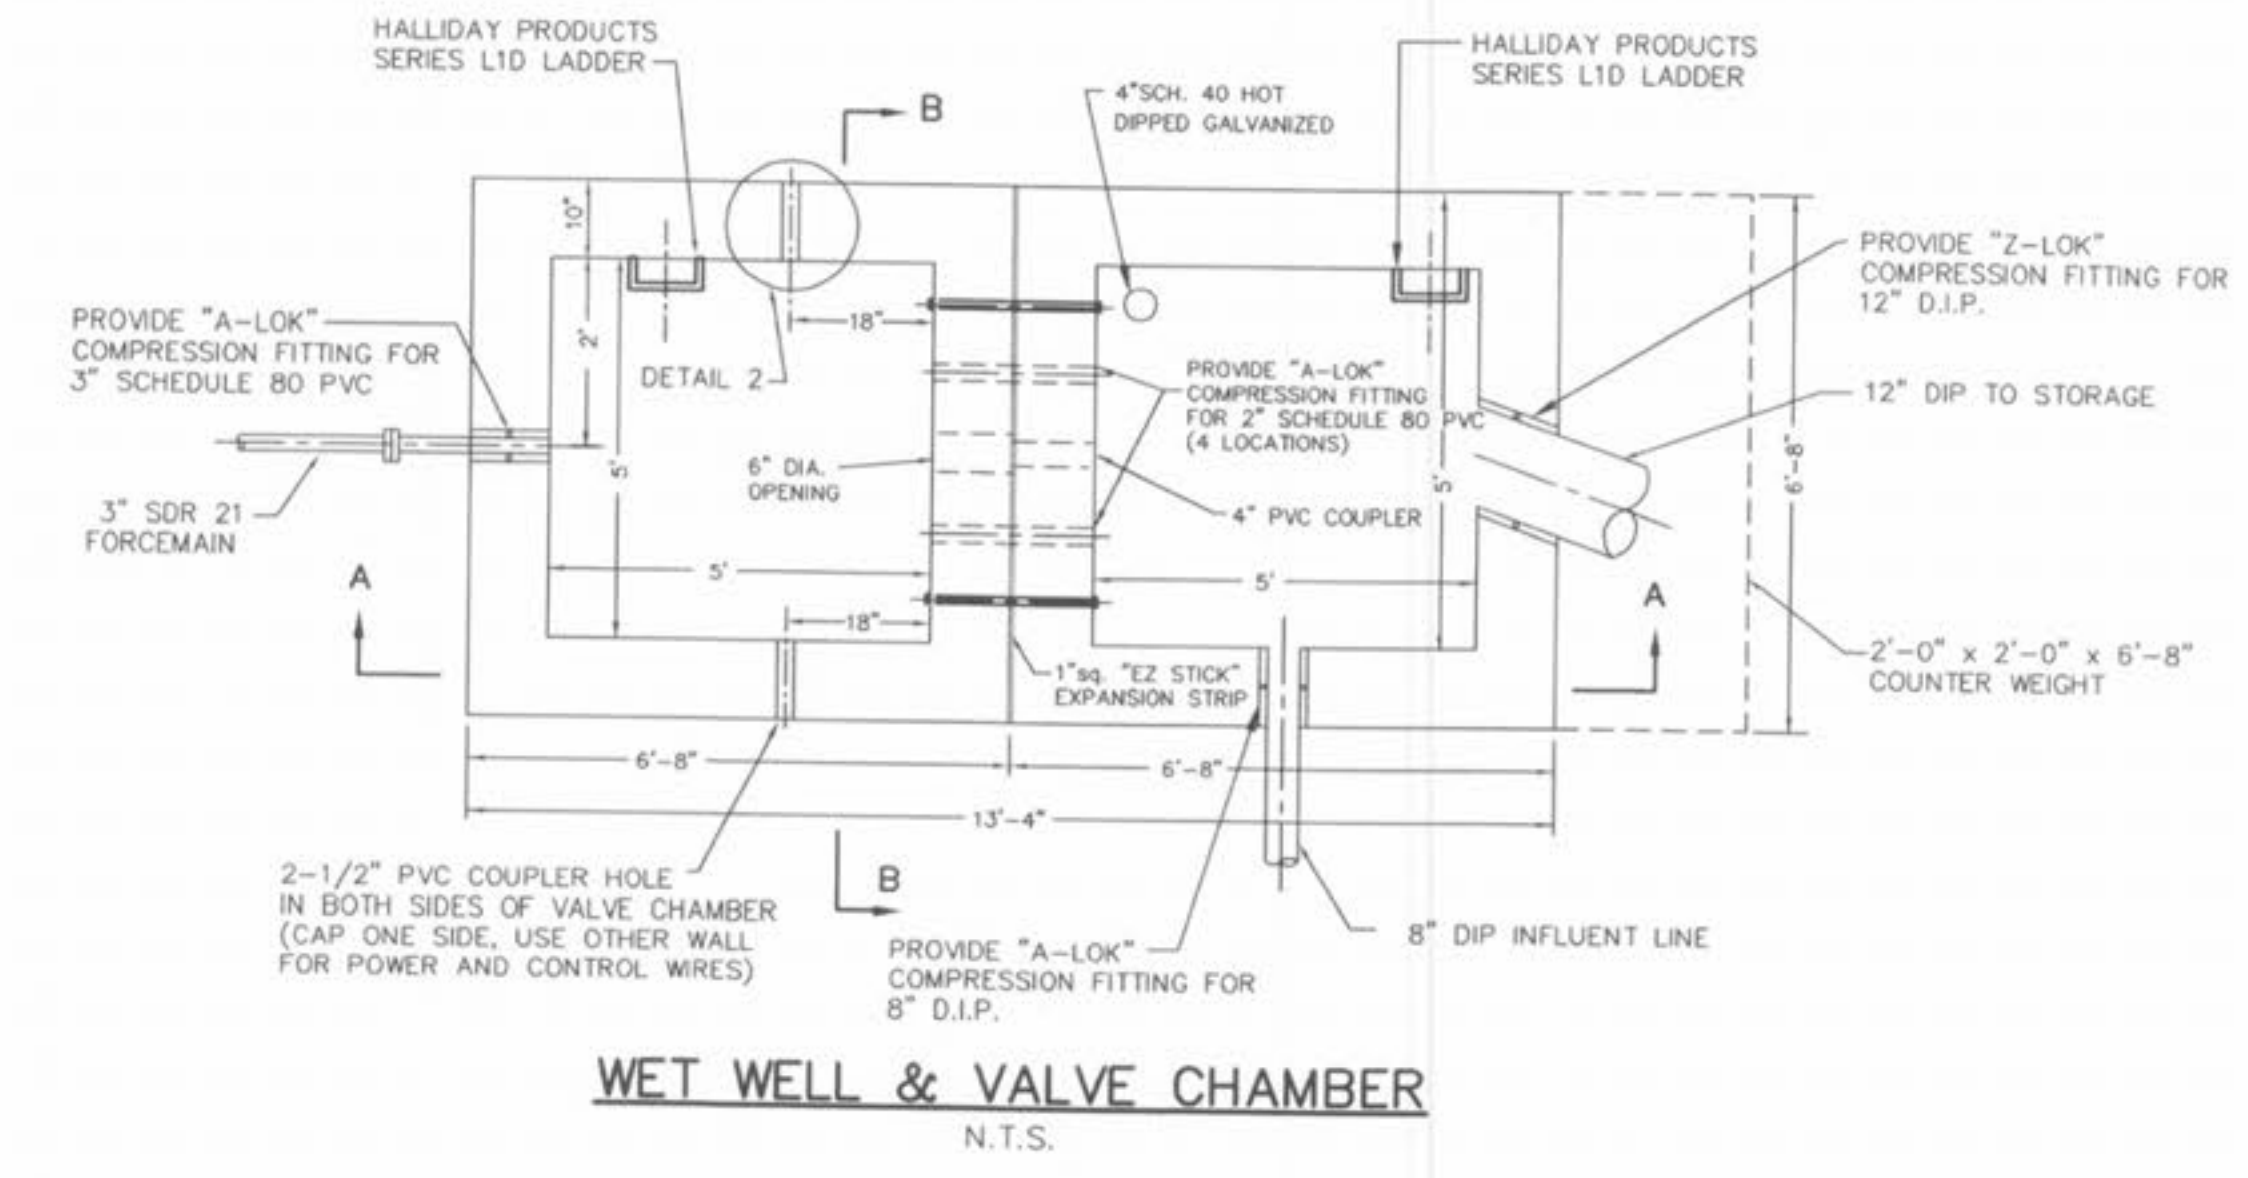
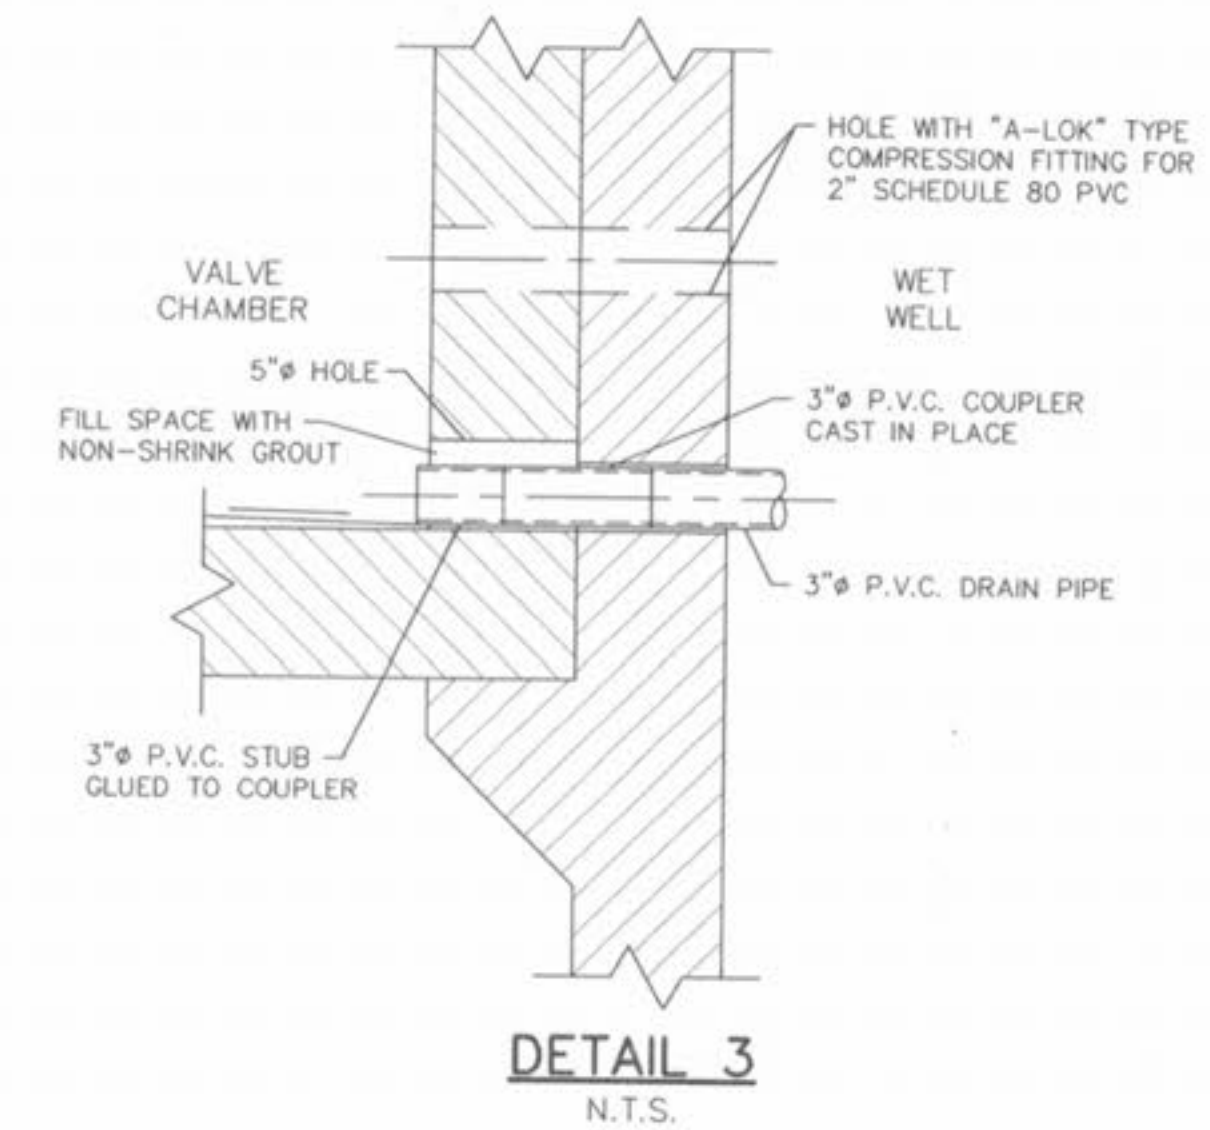
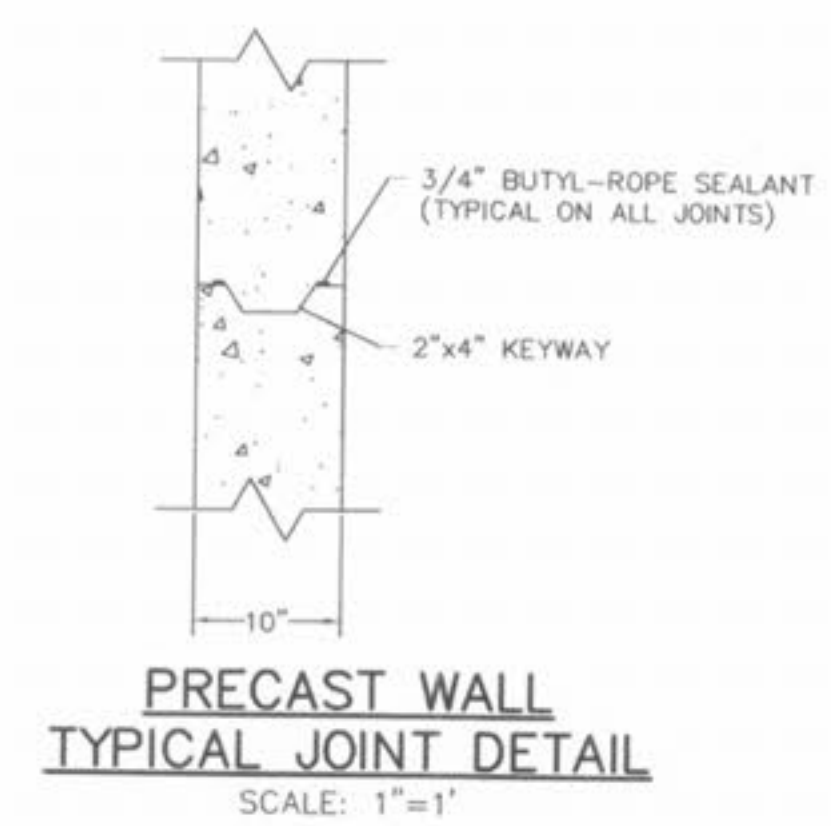
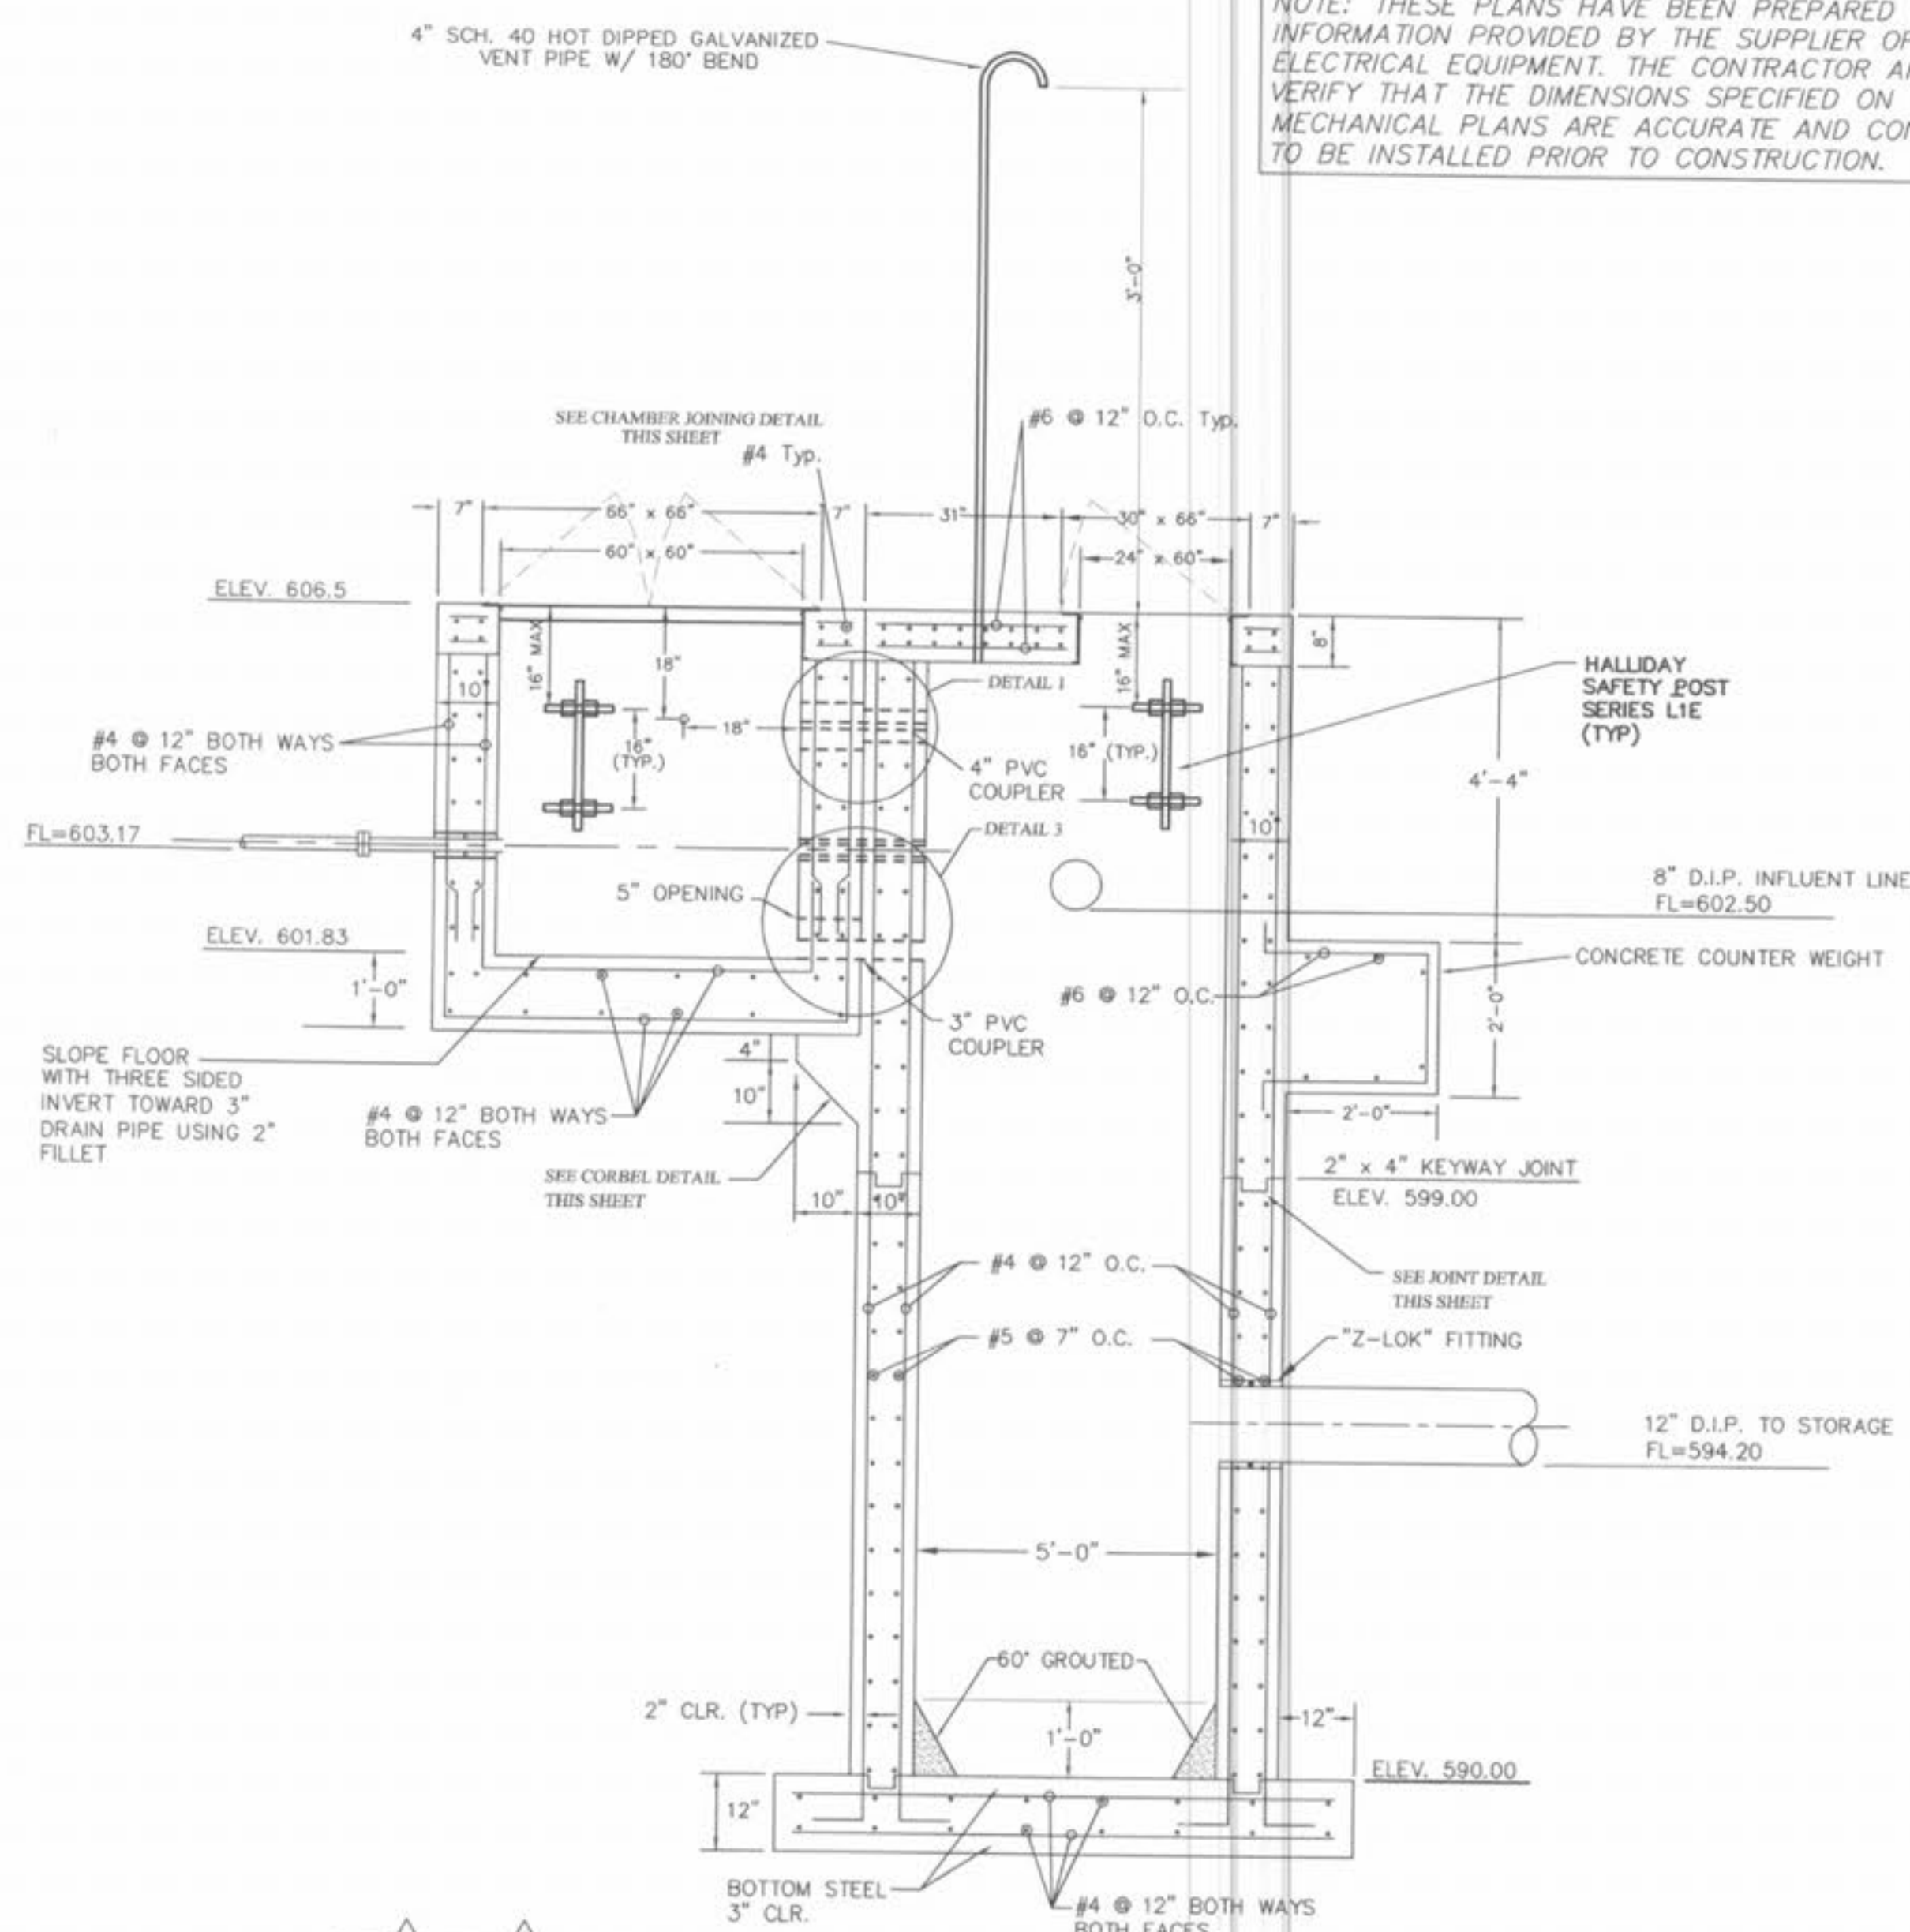



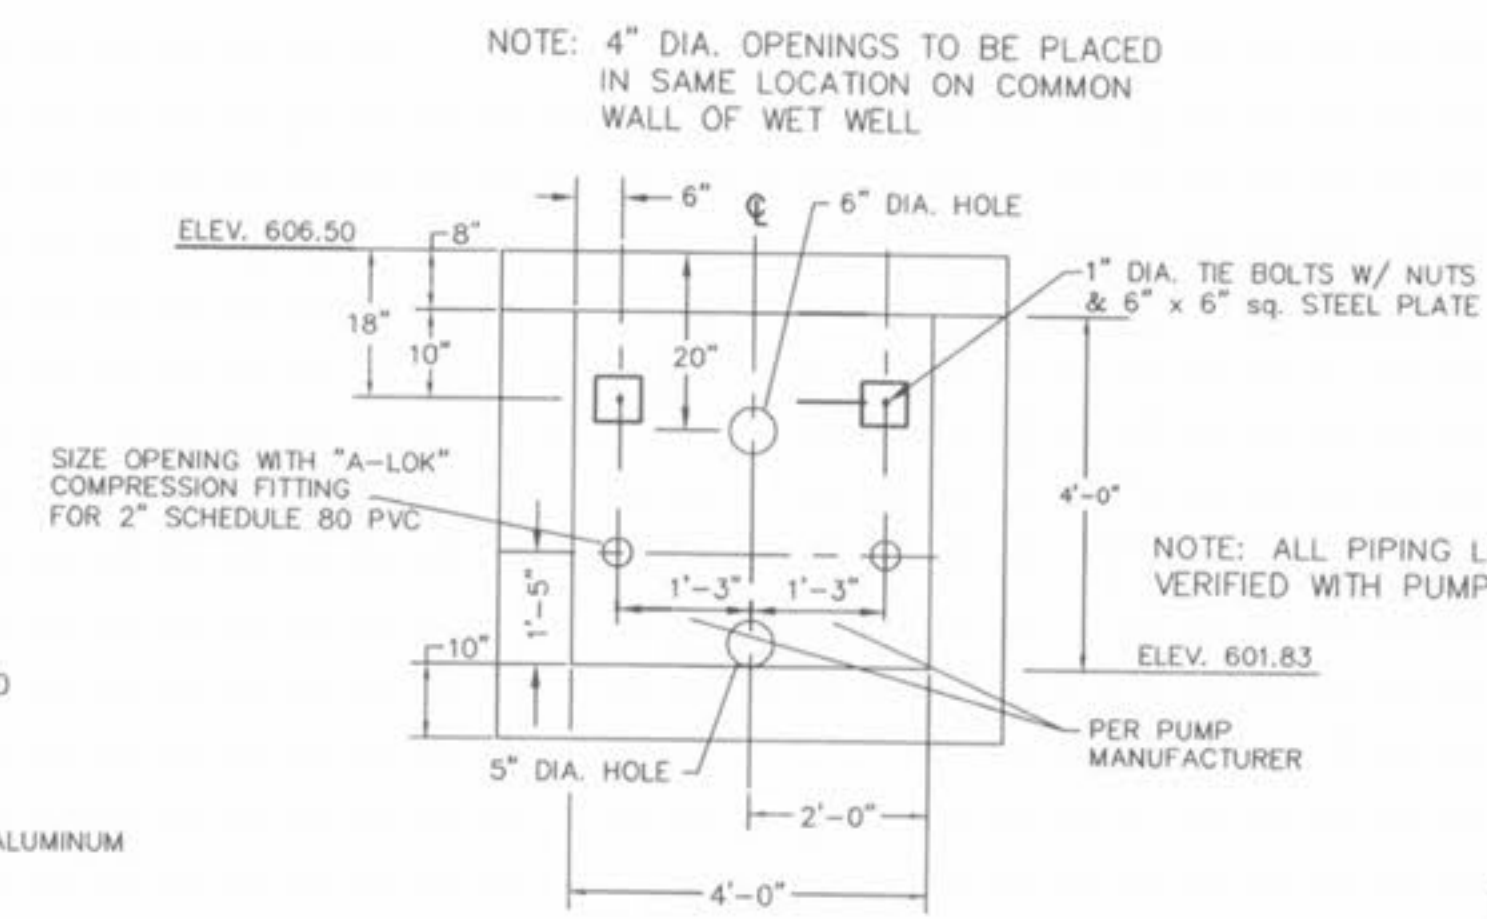


CORBEL DETAIL
SCALE: 1" = 1'-0"

TOP VIEW

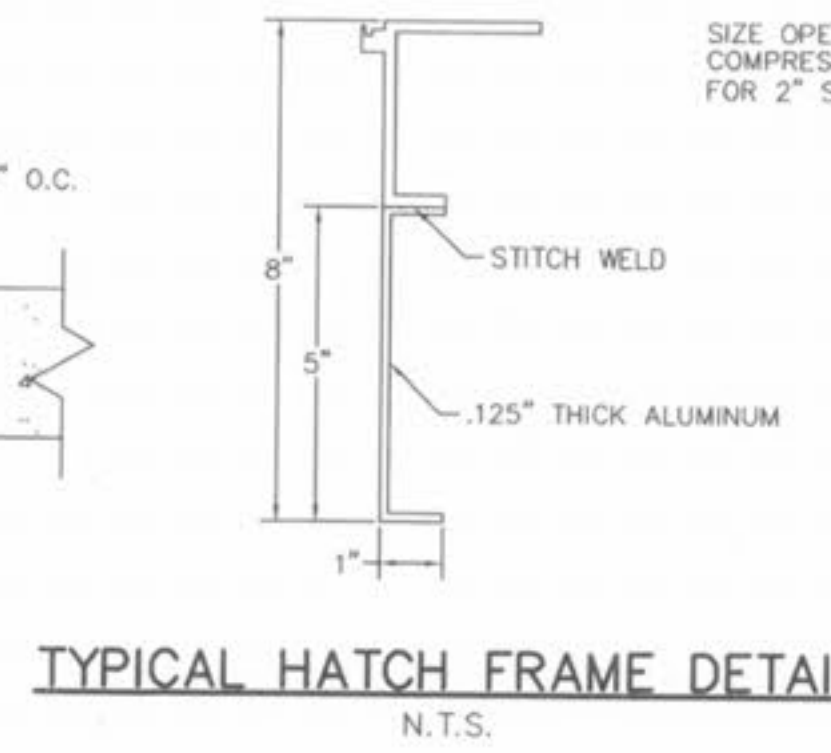

SECTION "B-B" VALVE CHAMBER WALL OPENING DETAIL
N.T.S.

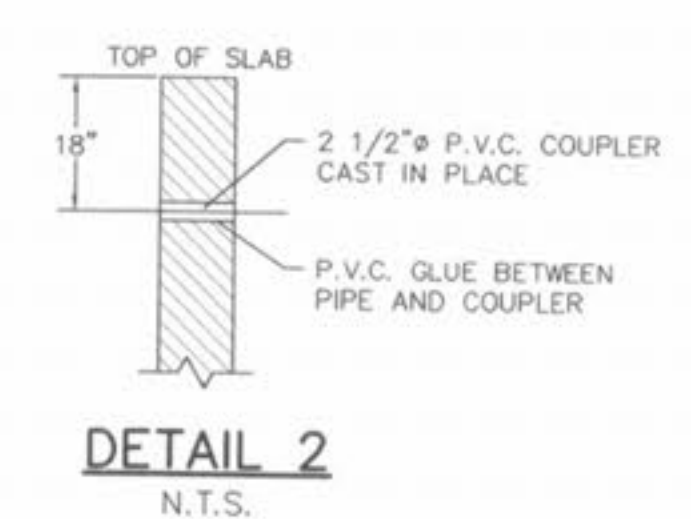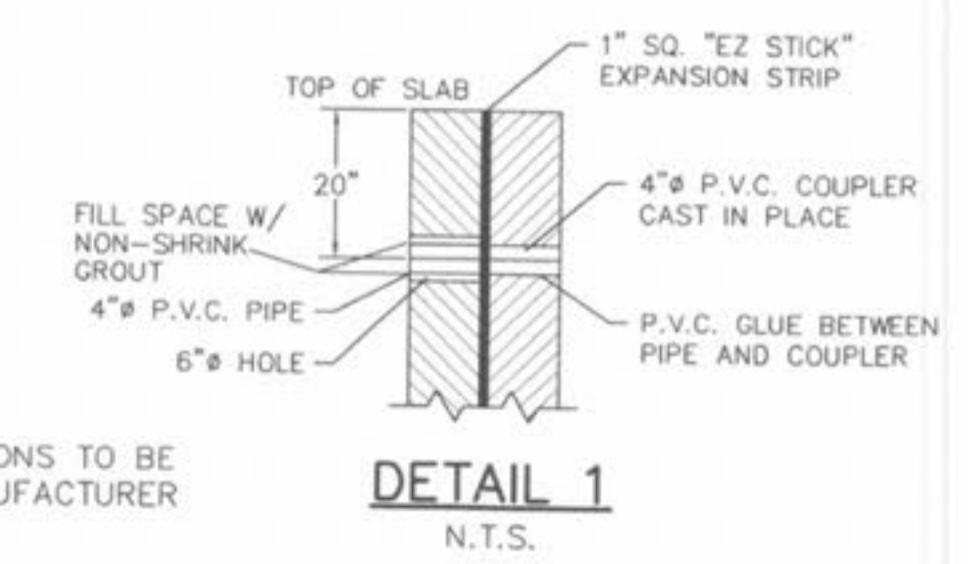

EXCAVATION SHOULD BE VERIFIED BY GEOTECHNICAL ENGINEER TO CONFIRM THAT SOILS ARE SUITABLE FOR PLACEMENT OF PUMP STATION.

PICKETT RAY & SILVER
CIVIL ENGINEERS
PLANNERS
LAND SURVEYORS
333 Mid Rivers Mall Drive
St. Peters, MO 63376
Phone (636) 397-1211
Fax (636) 397-1104

**WYNDGATE
LIFT STATION
STRUCTURAL DETAILS**

Prepared For:
SUMMIT POINTE L.C.
239 FOX HILL ROAD
ST. CHARLES, MO 63304
(636) 940-9588

REVISIONS	NO.	DATE	REVISED PER CITY	REVISED PER DCSD	REVISED PER CITY OF OTTAWA
	1	10/25/04			
	2	12/20/04			
	3	02/16/05			

ENGINEERS AUTHENTICATION
The responsibility for professional engineering liability on this project is hereby limited to the set of plans authenticated by the seal, signature, and date hereunder attached. Responsibility is disclaimed for all other engineering plans involved in the project and specifically excludes revisions after this date unless reauthenticated.

PICKETT, RAY & SILVER, INC.
HAROLD J. BARTCH
REGISTERED PROFESSIONAL ENGINEER
NO. 517751

DRAWN	DKL	DATE	6-29-04
CHECKED	EAK	DATE	6-29-04
PROJECT #	01267.SUPO.02R		
TASK #	2	FIELD BOOK	

WYNDGATE
PUMP STATION
STRUCTURAL DETAILS
SHEET 148F OF 174
© Copyright 2004 by Pickett, Ray & Silver Inc.