


FOR DRAINAGE AREAS ONLY, NOT FOR CONSTRUCTION

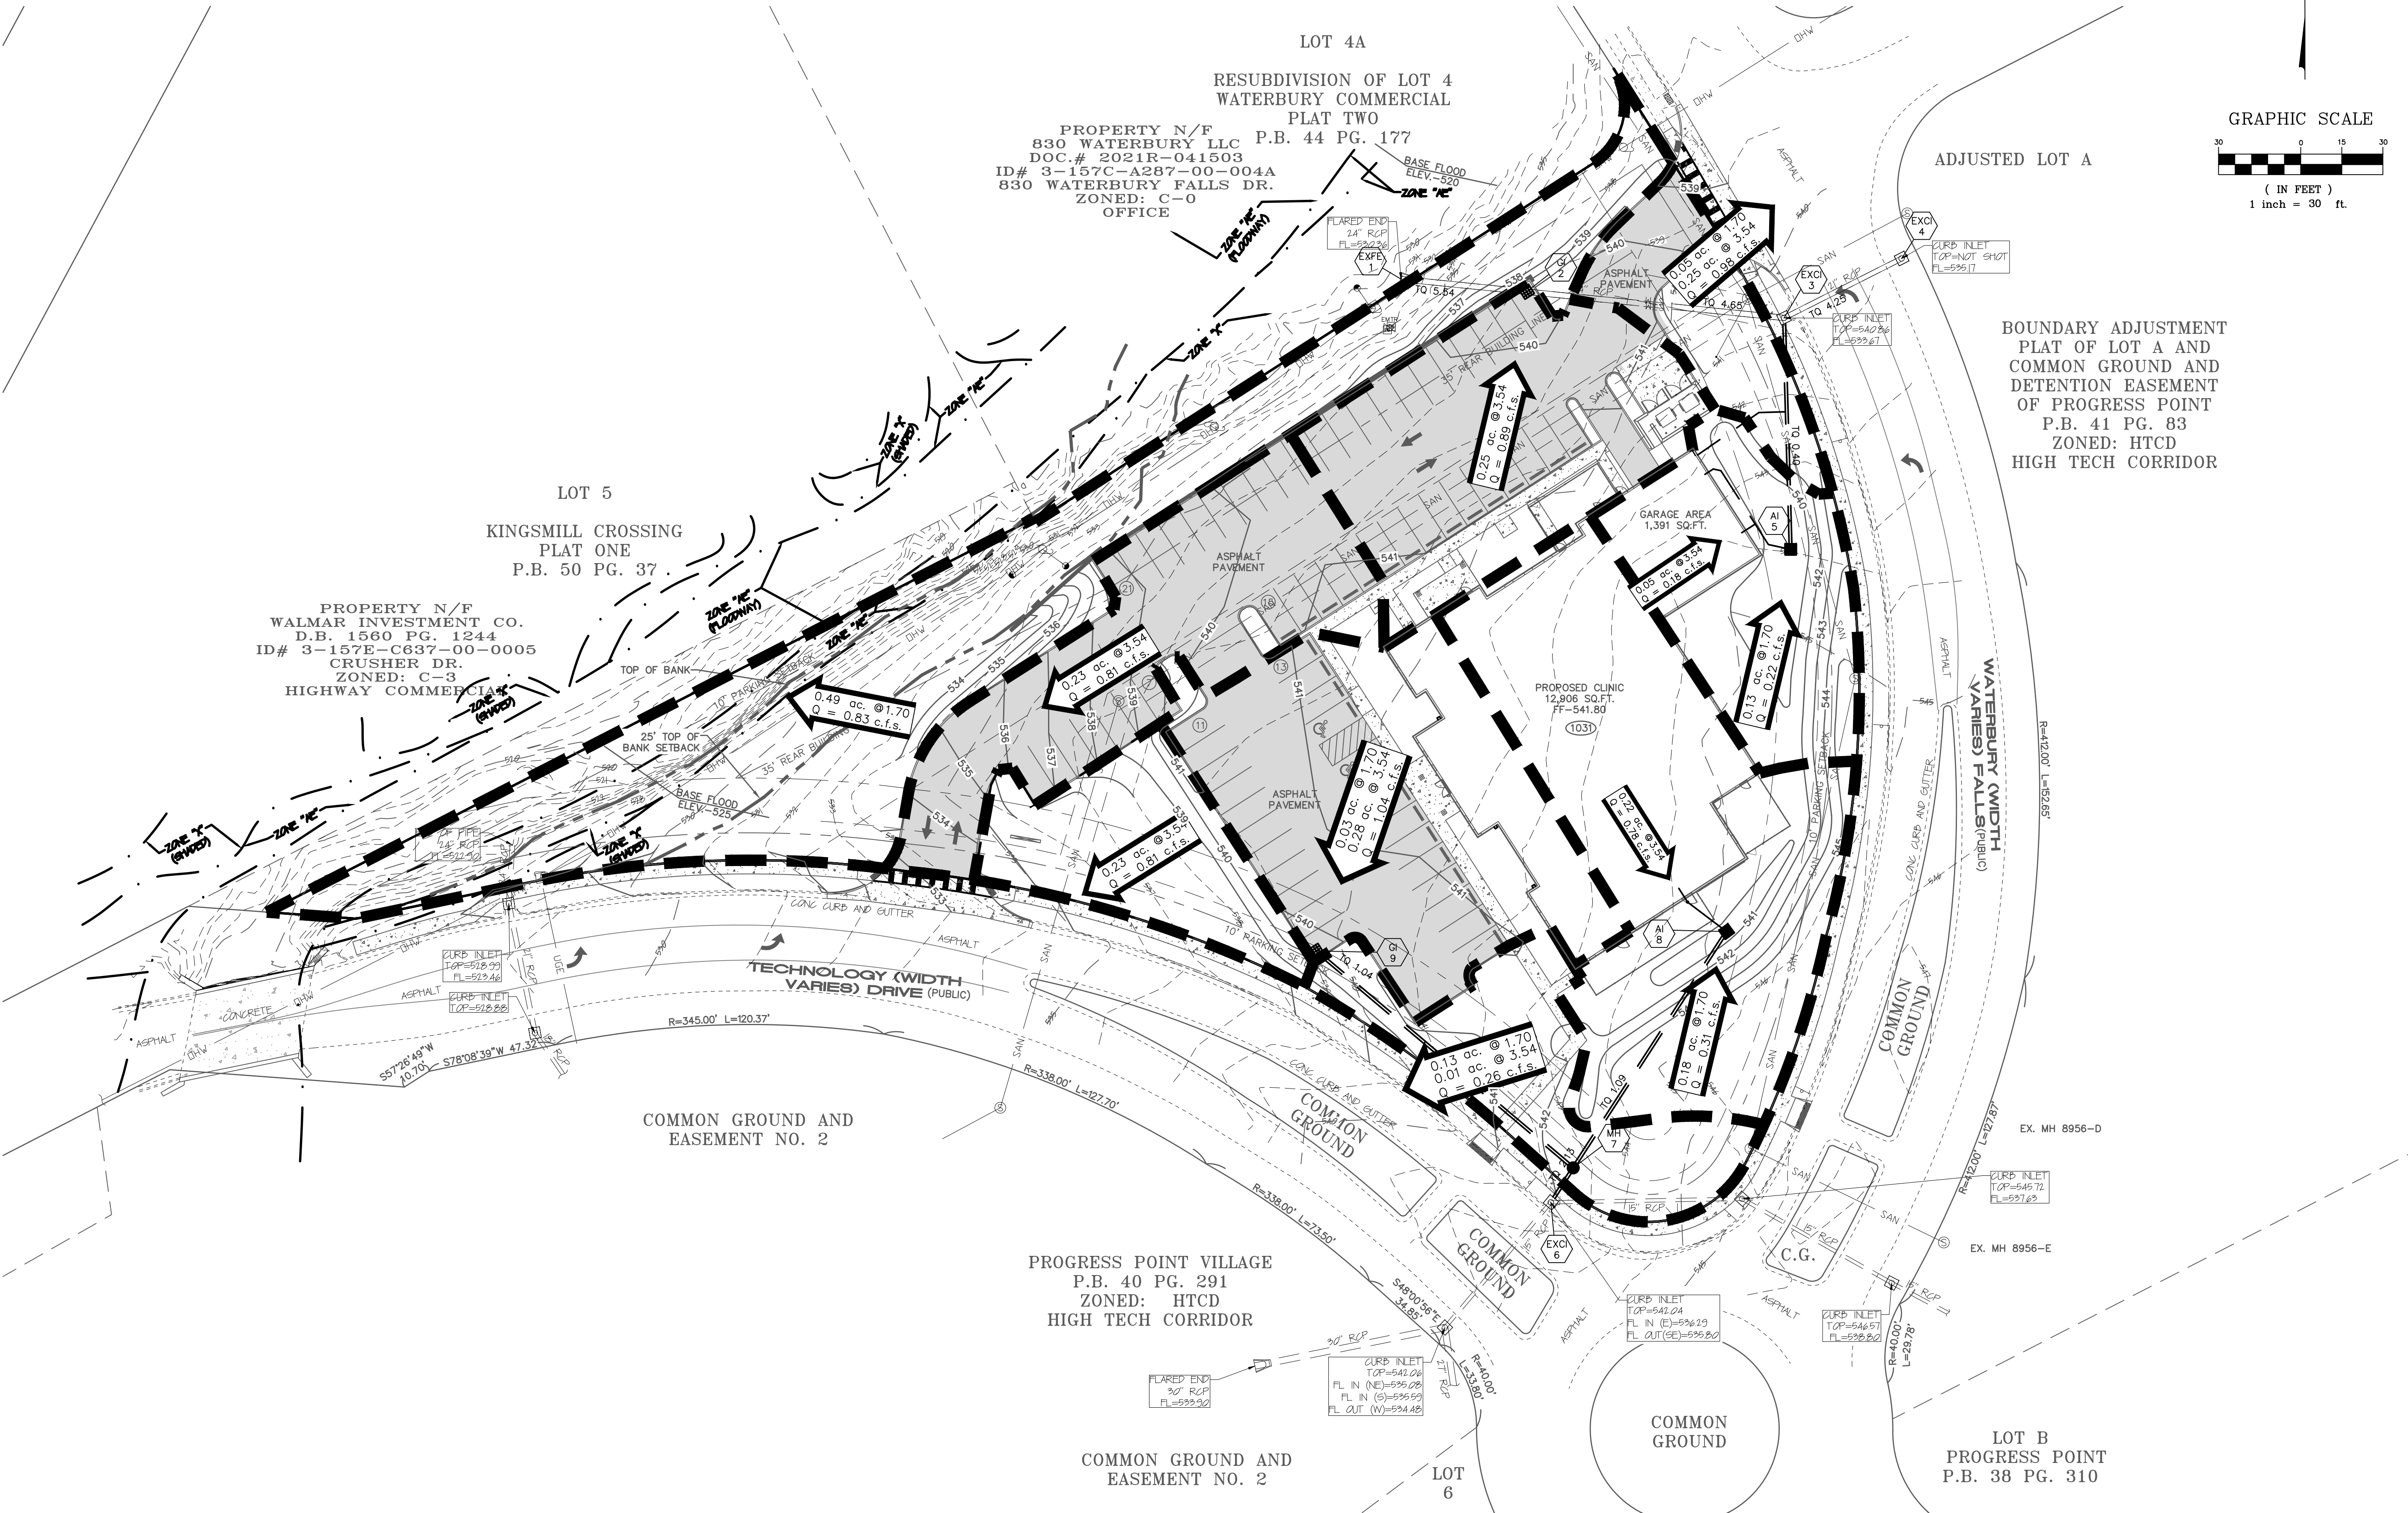

PROJECT TITLE:
Back On Track Veterinary Clinic
O'Fallon, MO 63366

ENGINEERING PLANNING SURVEYING
221 Point View Blvd.
St. Charles, MO 63301
636-928-5562
FAX 636-928-1718

DISCLAIMER OF RESPONSIBILITY
I hereby specify that the documents intended to be authorized by my seal are limited to this sheet, and I hereby disclaim any responsibility for all other drawings, specifications, estimates, reports or other documents or instruments relating to or intended to be used for any part or parts of the architectural or engineering project or survey.

CLIFFORD L. HEITMANN
NUMBER E-29817
PROFESSIONAL ENGINEER
11-11-25

REVISIONS

DATE	REVISION
10-08-25	CITY COMMENTS
10-14-25	PWSD2 COMMENTS
10-29-25	CITY COMMENTS
11-11-25	CITY COMMENTS

Developer / Owner:
Back On Track Veterinary Clinic
O'Fallon, MO 63366

POST DRAINAGE AREA MAP

P+Z No. #23-007755
Approval Date: 04/03/2025
City No.
Page No. C11