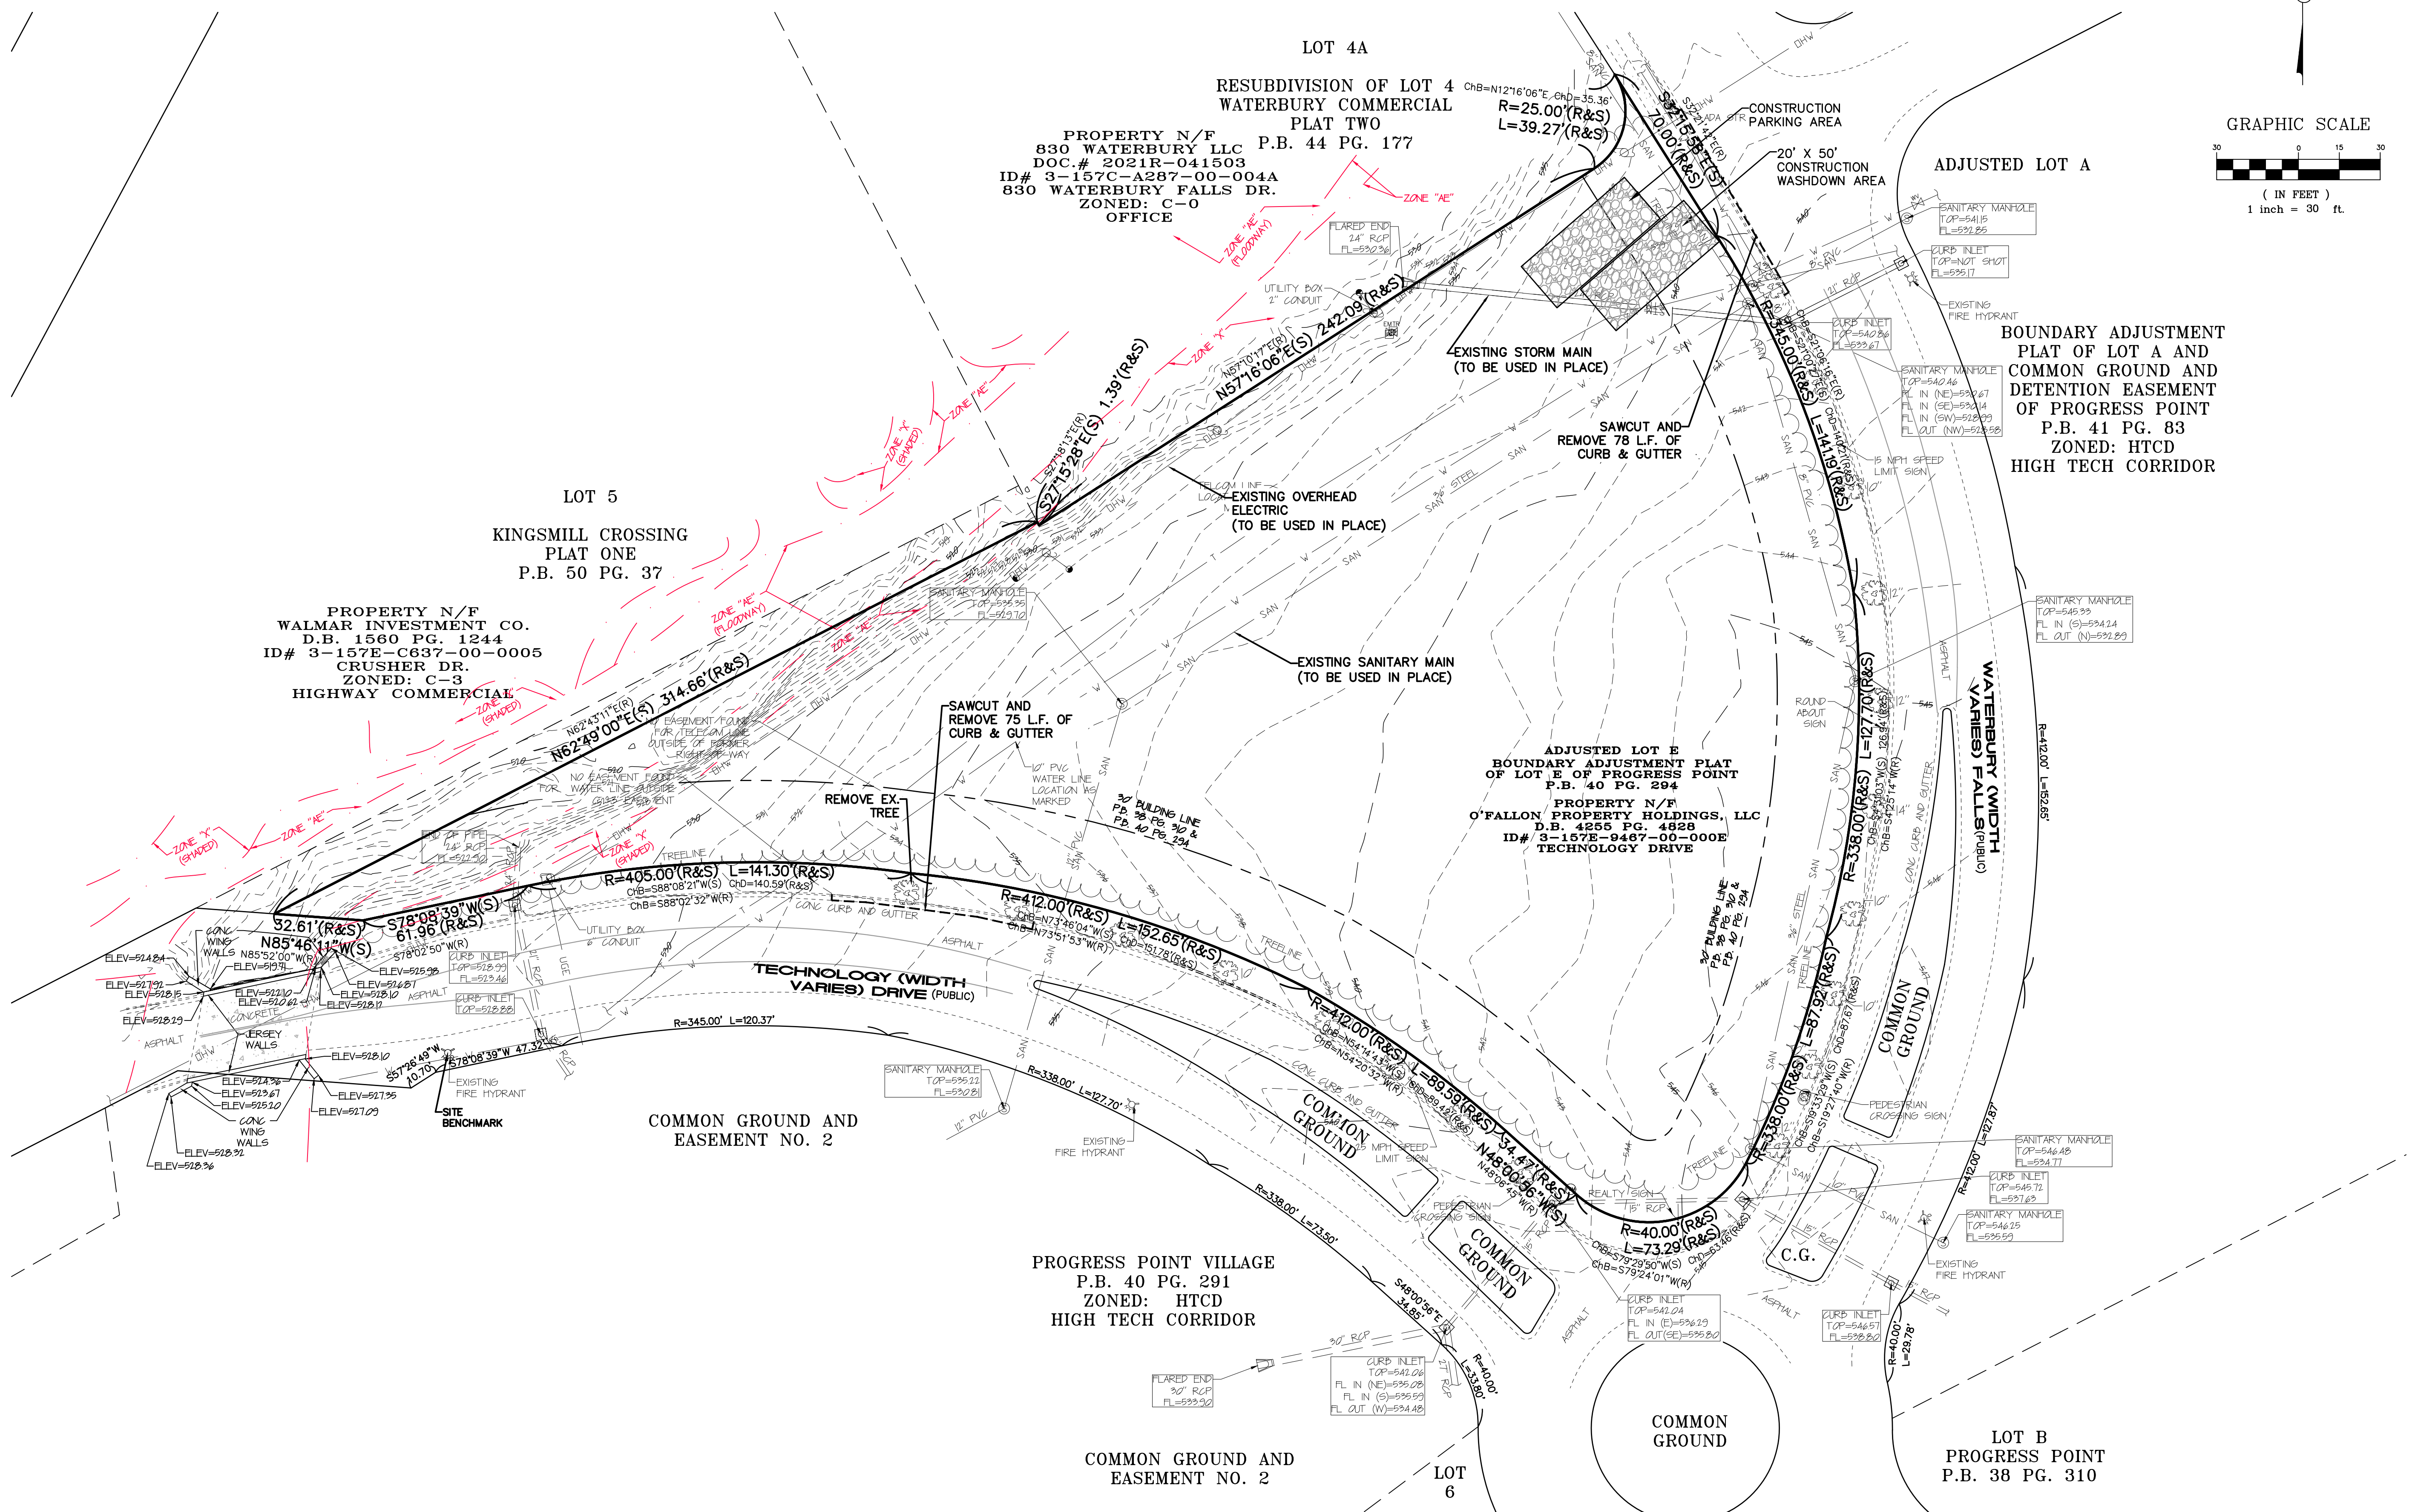


PROJECT TITLE:
Back On Track Veterinary Clinic
O'Fallon, MO 63366

ENGINEERING
PLANNING
SURVEYING

221 Point View Blvd.
St. Charles, MO 63301
636-928-5562
FAX 928-1718

DISCLAIMER OF RESPONSIBILITY
I hereby specify that the documents intended to be
authentic and true copies of the original documents
and I hereby disclaim any responsibility for all other
documents or instruments relating to or intended to
be used for any part or parts of the architectural or
engineering project or survey.

STATE OF MISSOURI
REGISTERED PROFESSIONAL ENGINEER
CLIFFORD L. HEITMANN
NUMBER E-29817
11-11-25

Clifford L. Heitmann
Civil Engineer
E29817

REVISIONS

10-08-25	CITY COMMENTS
10-14-25	PWS&2 COMMENTS
10-29-25	CITY COMMENTS
11-11-25	CITY COMMENTS

Developer / Owner:
Back On Track Veterinary Clinic
O'Fallon, MO 63366

DEMOLITION PLAN

P+Z No. #23-007755
Approval Date: 04/03/2025
City No.
Page No.

C3