


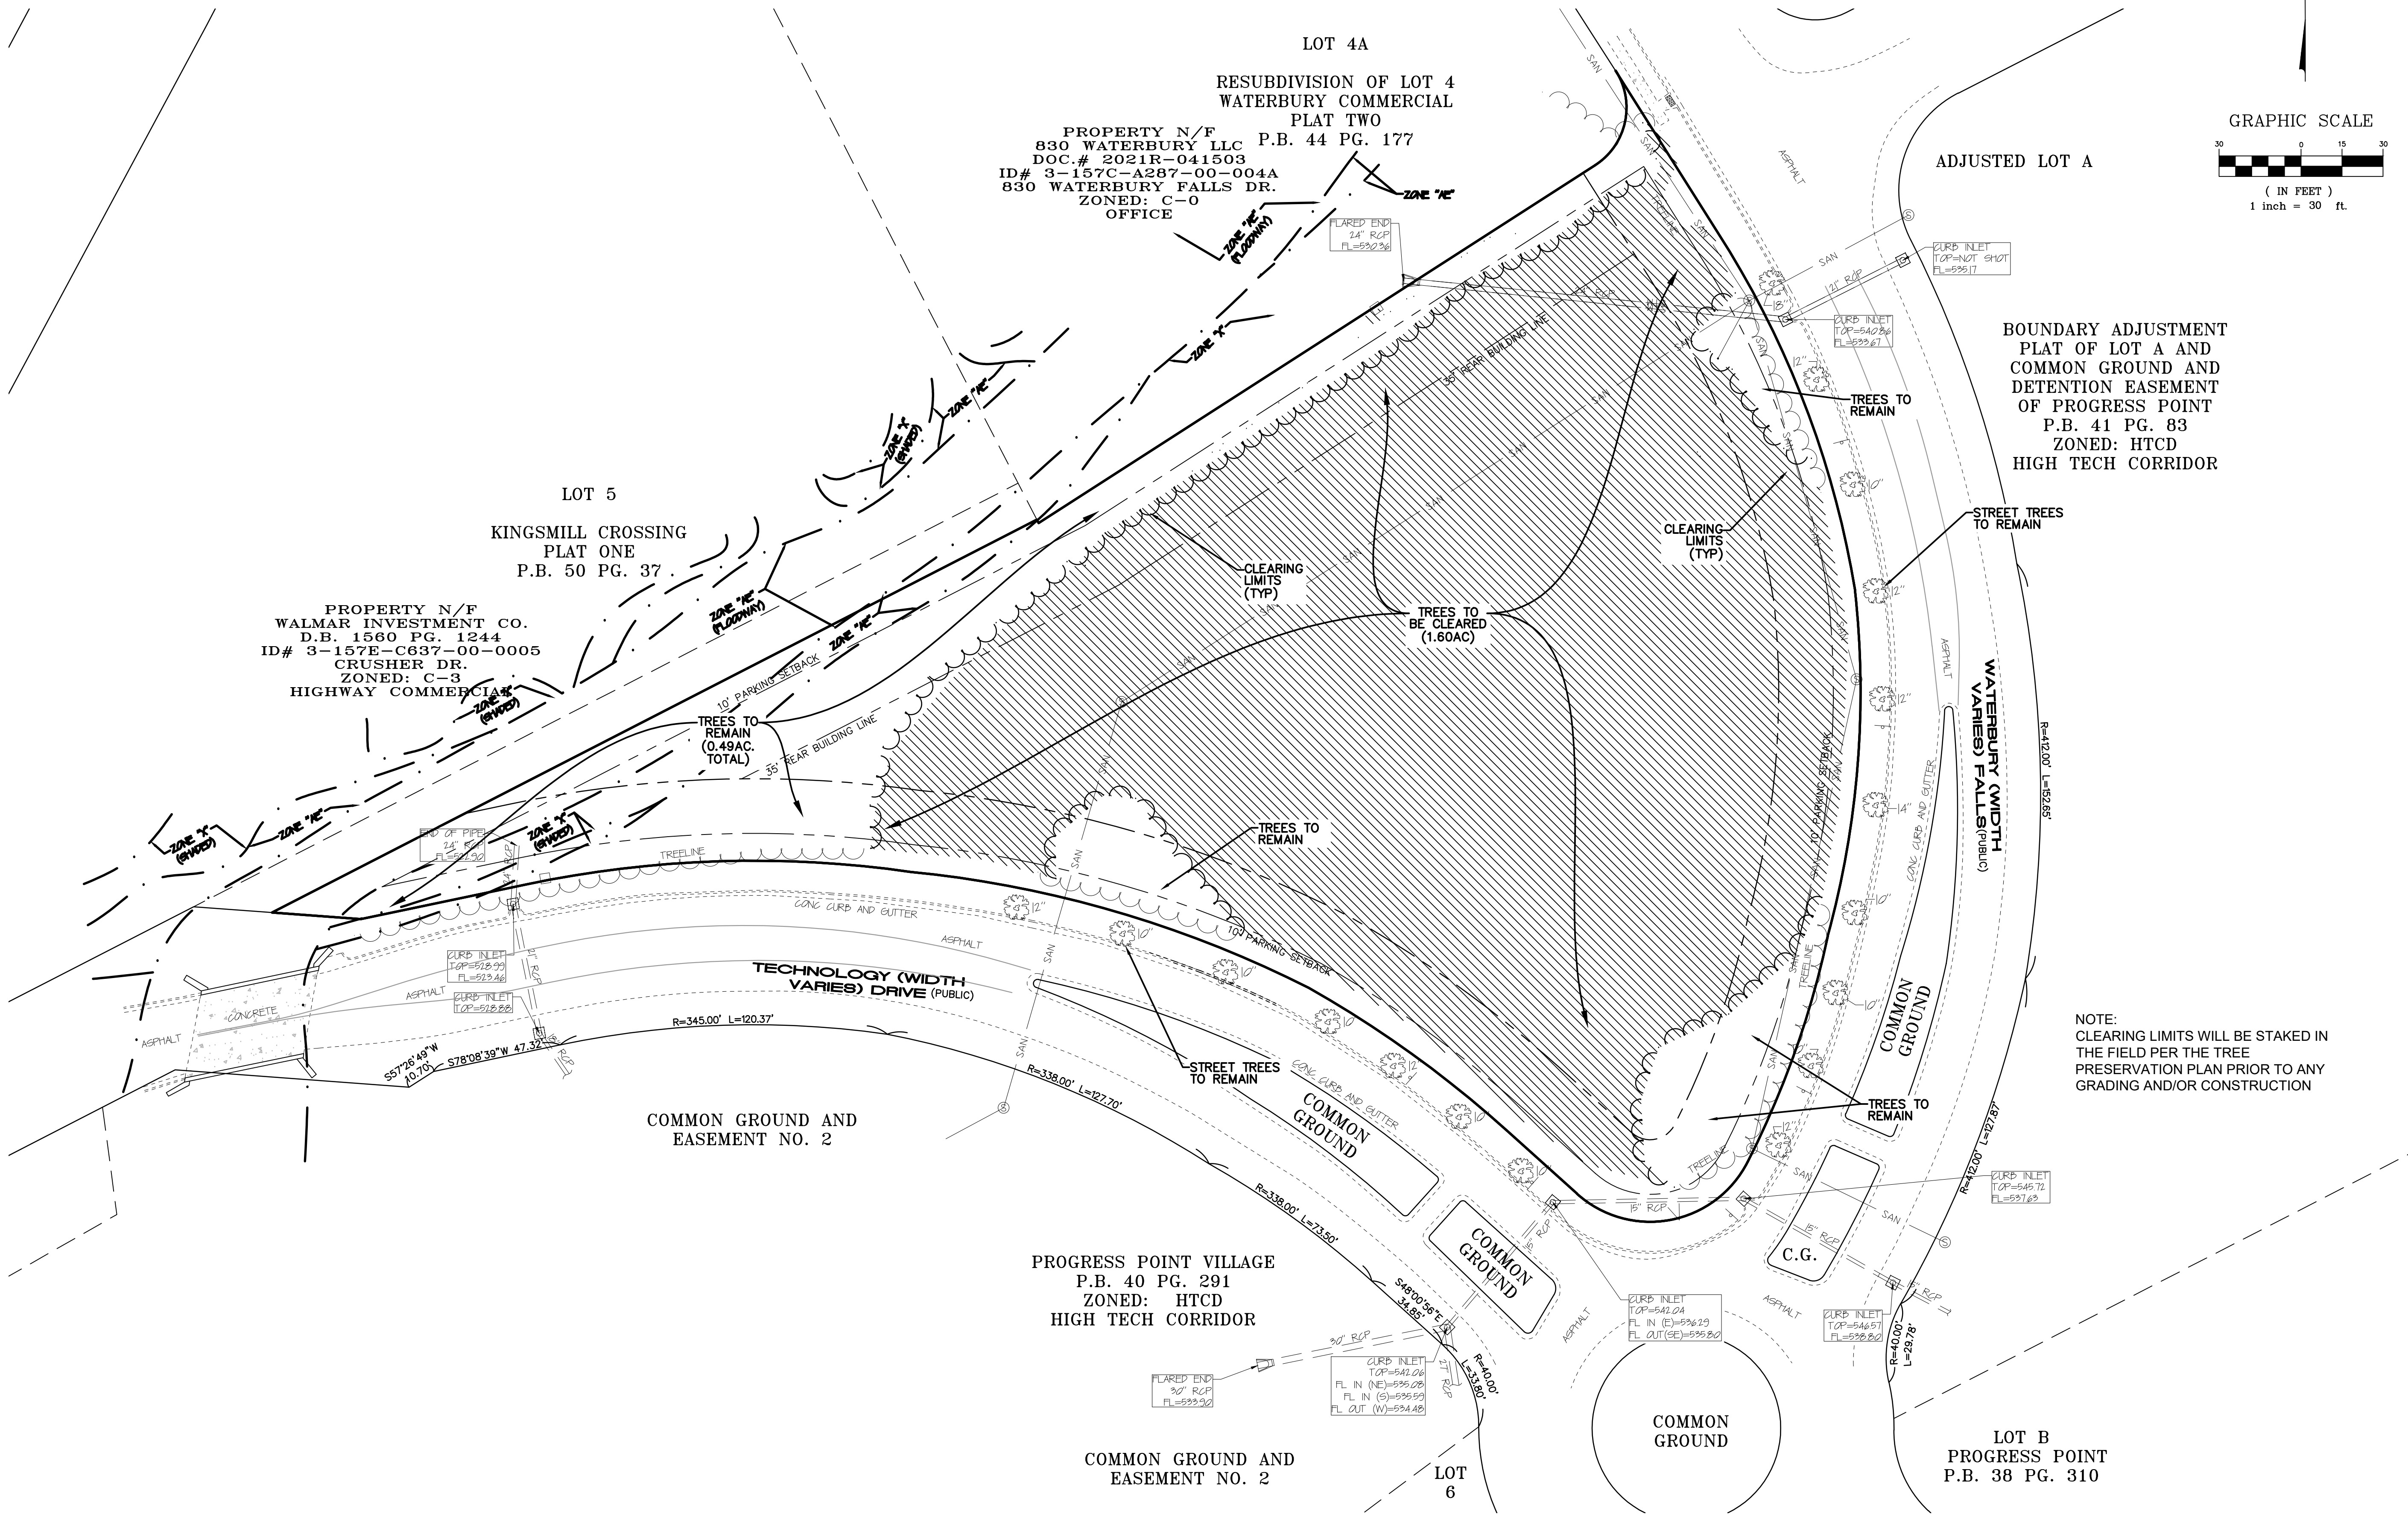

PROJECT TITLE:
Back On Track Veterinary Clinic
O'Fallon, MO 63366

**ENGINEERING
PLANNING
SURVEYING**

221 Point View Blvd.
St. Charles, MO 63301
636-928-5562
FAX 636-928-1718

DISCLAIMER OF RESPONSIBILITY
I hereby specify that the documents intended to be
authentic and true copies of the original documents
and I hereby disclaim any responsibility for all other
drawings, specifications, estimates, reports or other
documents or instruments relating to or intended to
be used for any part or parts of the architectural or
engineering project or survey.

STATE OF MISSOURI
CLIFFORD L. HEITMANN
NUMBER E-29817
11-11-25
Clifford L. Heitmann
Civil Engineer
E29817

REVISIONS	
10-08-25	CITY COMMENTS
10-14-25	PWSD2 COMMENTS
10-29-25	CITY COMMENTS
11-11-25	CITY COMMENTS

Developer / Owner:
Back On Track Veterinary Clinic
O'Fallon, MO 63366

TREE PRESERVATION PLAN

P+Z No. #23-007755
Approval Date: 04/03/2025
City No.

Page No.
C9

UNDERGROUND UTILITIES HAVE BEEN PLOTTED FROM AVAILABLE INFORMATION AND THEREFORE THEIR LOCATIONS
SHALL BE CONSIDERED APPROXIMATE ONLY. THE VERIFICATION OF THE LOCATION OF ALL UNDERGROUND
UTILITIES, EITHER SHOWN OR NOT SHOWN ON THESE PLANS SHALL BE THE RESPONSIBILITY OF THE
CONTRACTOR, AND SHALL BE LOCATED PRIOR TO ANY GRADING OR CONSTRUCTION OF THE IMPROVEMENTS.