



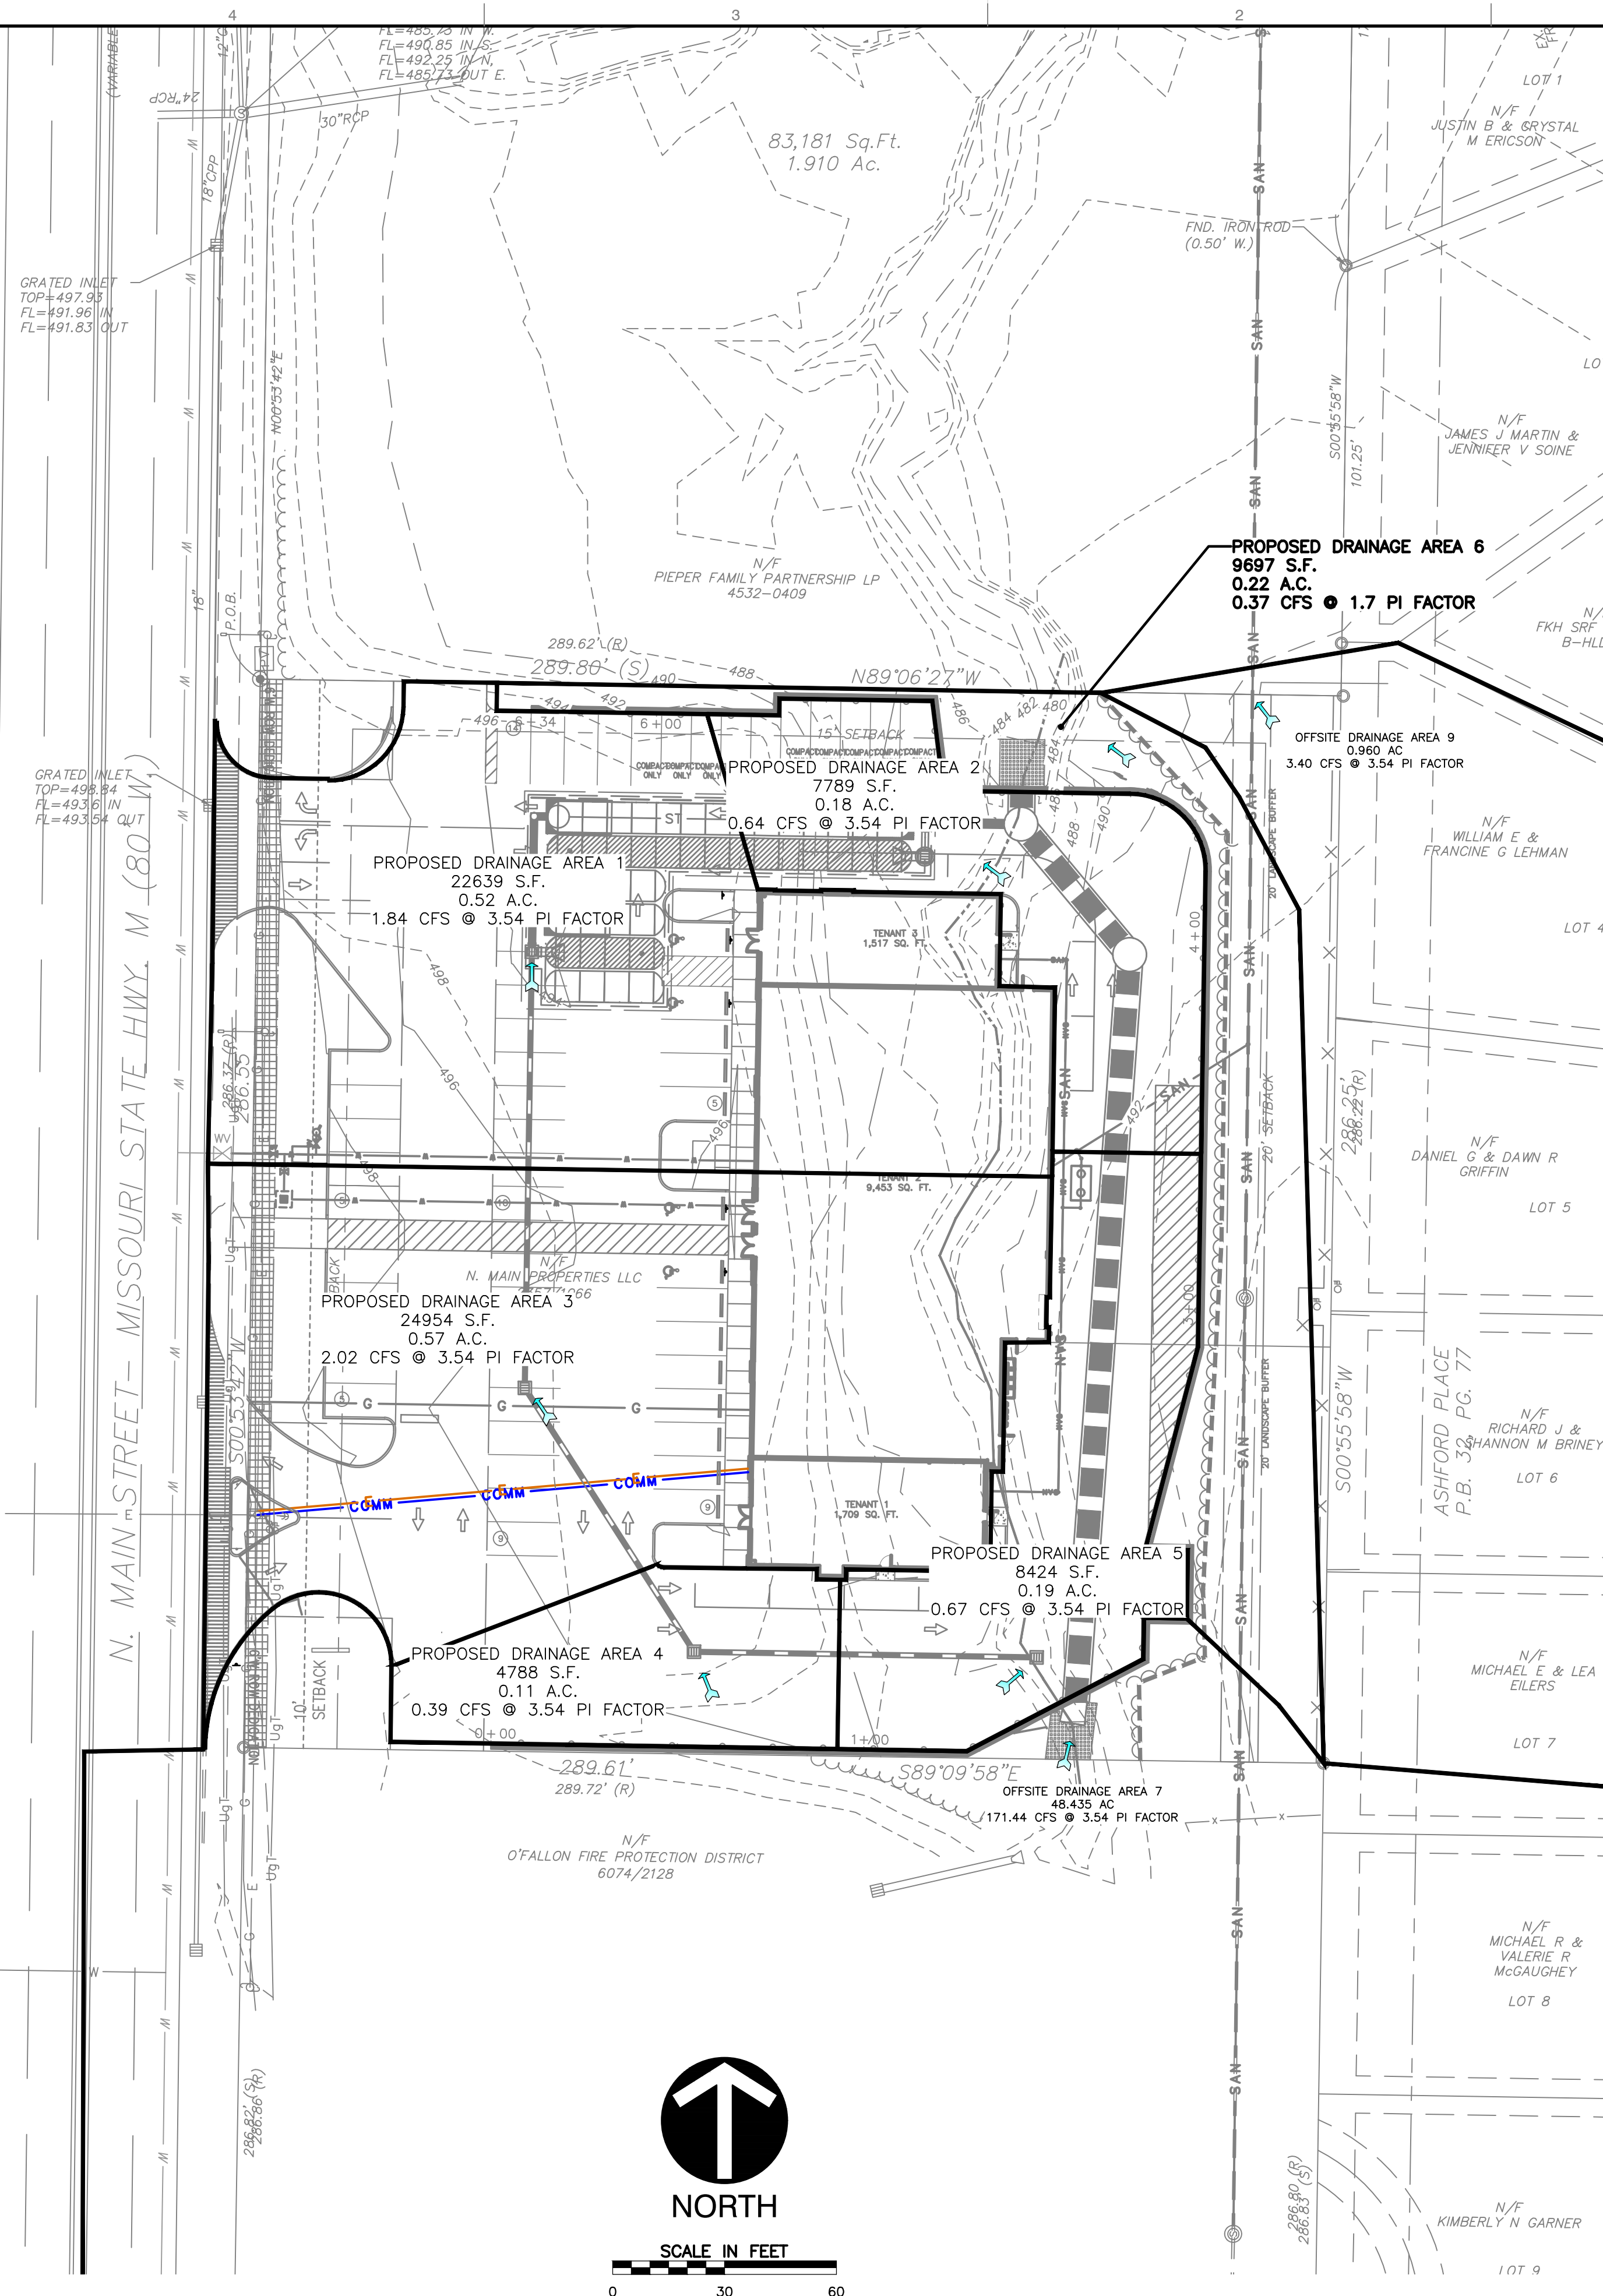

NORTH MAIN PROPERTIES

DRAINAGE AREA MAP

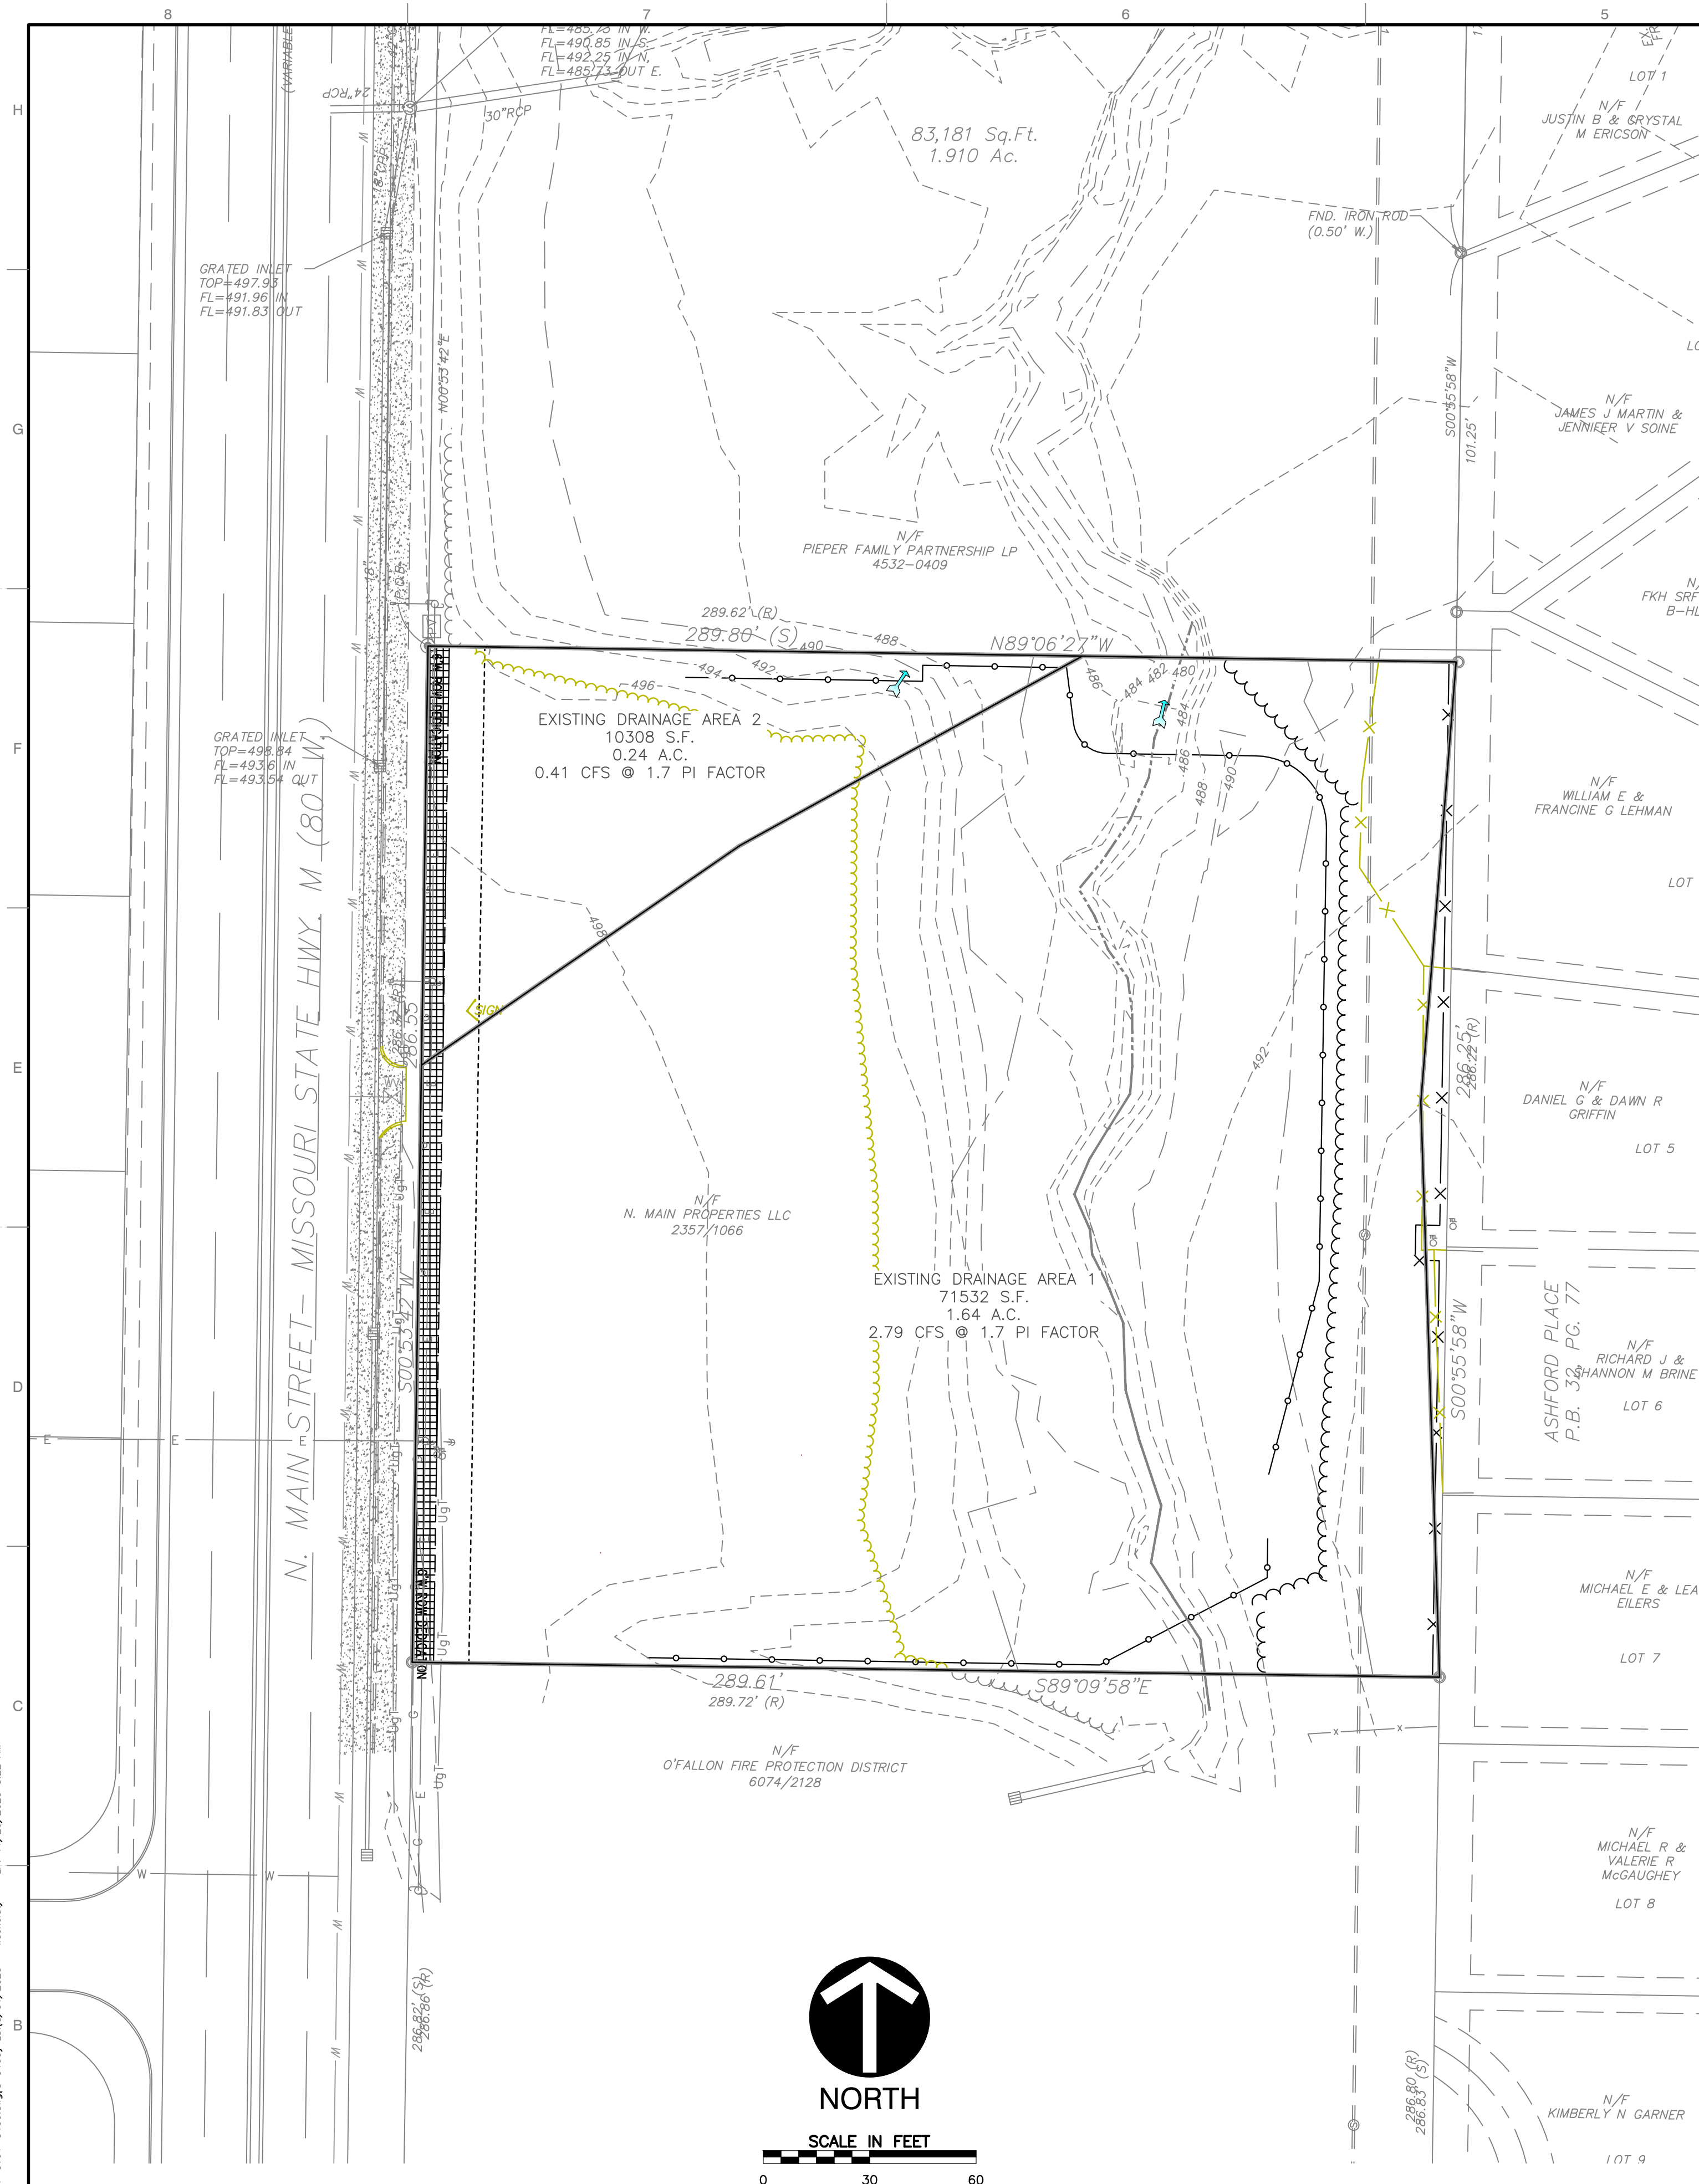

 **Civil & Environmental Consultants, Inc.**
3000 Little Hills Expressway · Suite 102 · St. Charles, MO 63301
314-656-4566 · 866-250-3679



**MBR MANAGEMENT
NORTH MAIN PROPERTIES
201 N. MAIN STREET, SUITE 300
ST. CHARLES, MO**

Revision Date: 8/31/2023

P+Z No.
Approval Date: 1/6/2022
Permit No: 21-008100

Page No. C400

City of O'Fallon Standard Notes and Details - July 2011

QUEST 8 OF