




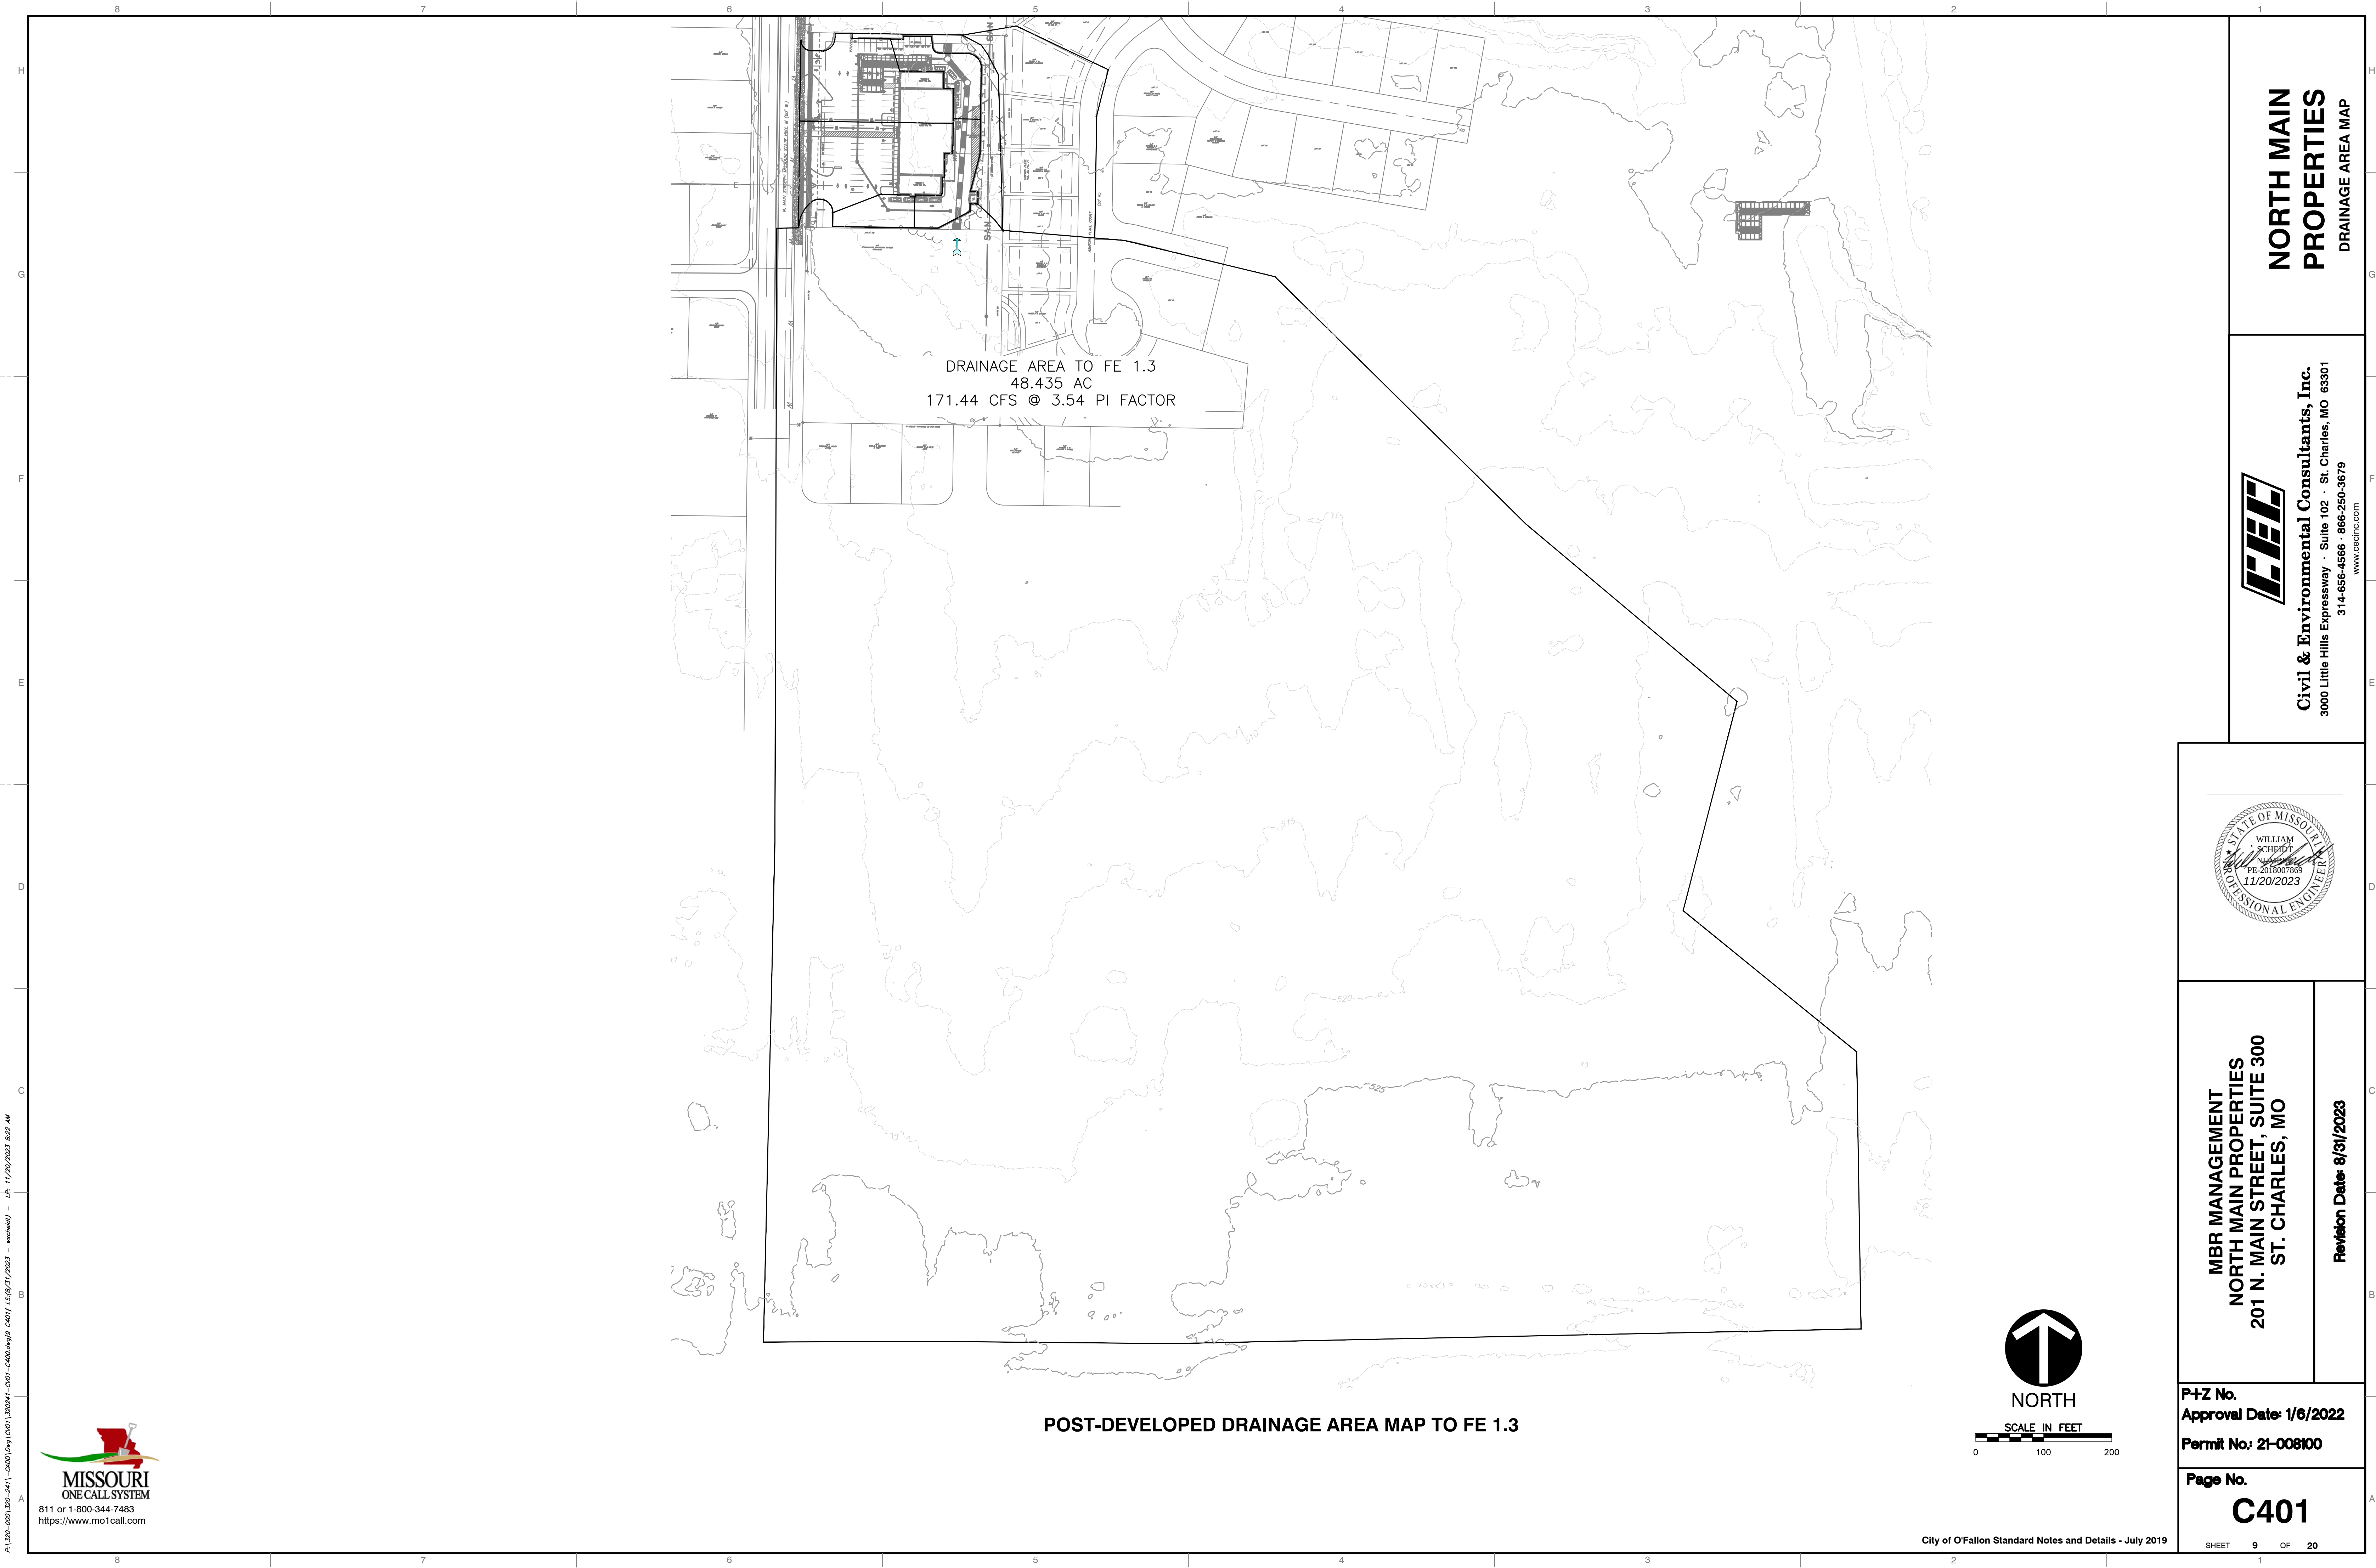

POST-DEVELOPED DRAINAGE AREA MAP TO FE 1.3

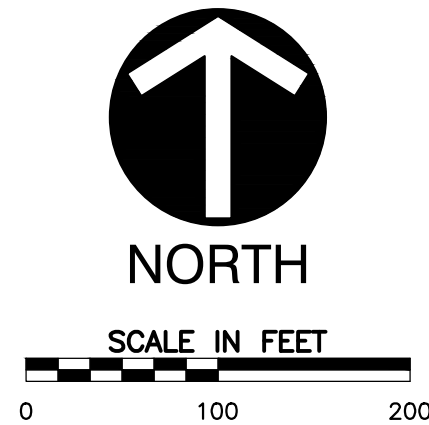

A:\300-0001\300-241-CADD\Draw\CDT\300241-C01-C401.dwg 11/20/2023 8:52 AM

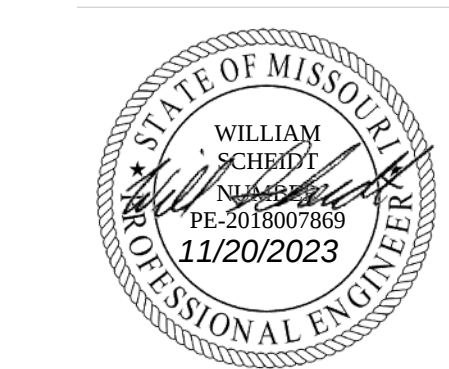

MBR MANAGEMENT
NORTH MAIN PROPERTIES
201 N. MAIN STREET, SUITE 300
ST. CHARLES, MO

Revision Date: 8/31/2023

P+Z No.
Approval Date: 1/6/2022
Permit No: 21-008100

Page No.
C401

C&E
Civil & Environmental Consultants, Inc.
3000 Little Hills Expressway · Suite 102 · St. Charles, MO 63301
314-656-4566 · 866-250-3679
www.cecinc.com

**NORTH MAIN
PROPERTIES**
DRAINAGE AREA MAP