


A:\300-000\300-241-CADD\DWG\DWG\300241-C001-C001-C001-C001.dwg 12/08/2023 11:20:23 AM - LP: 11/20/2023 8:24 AM

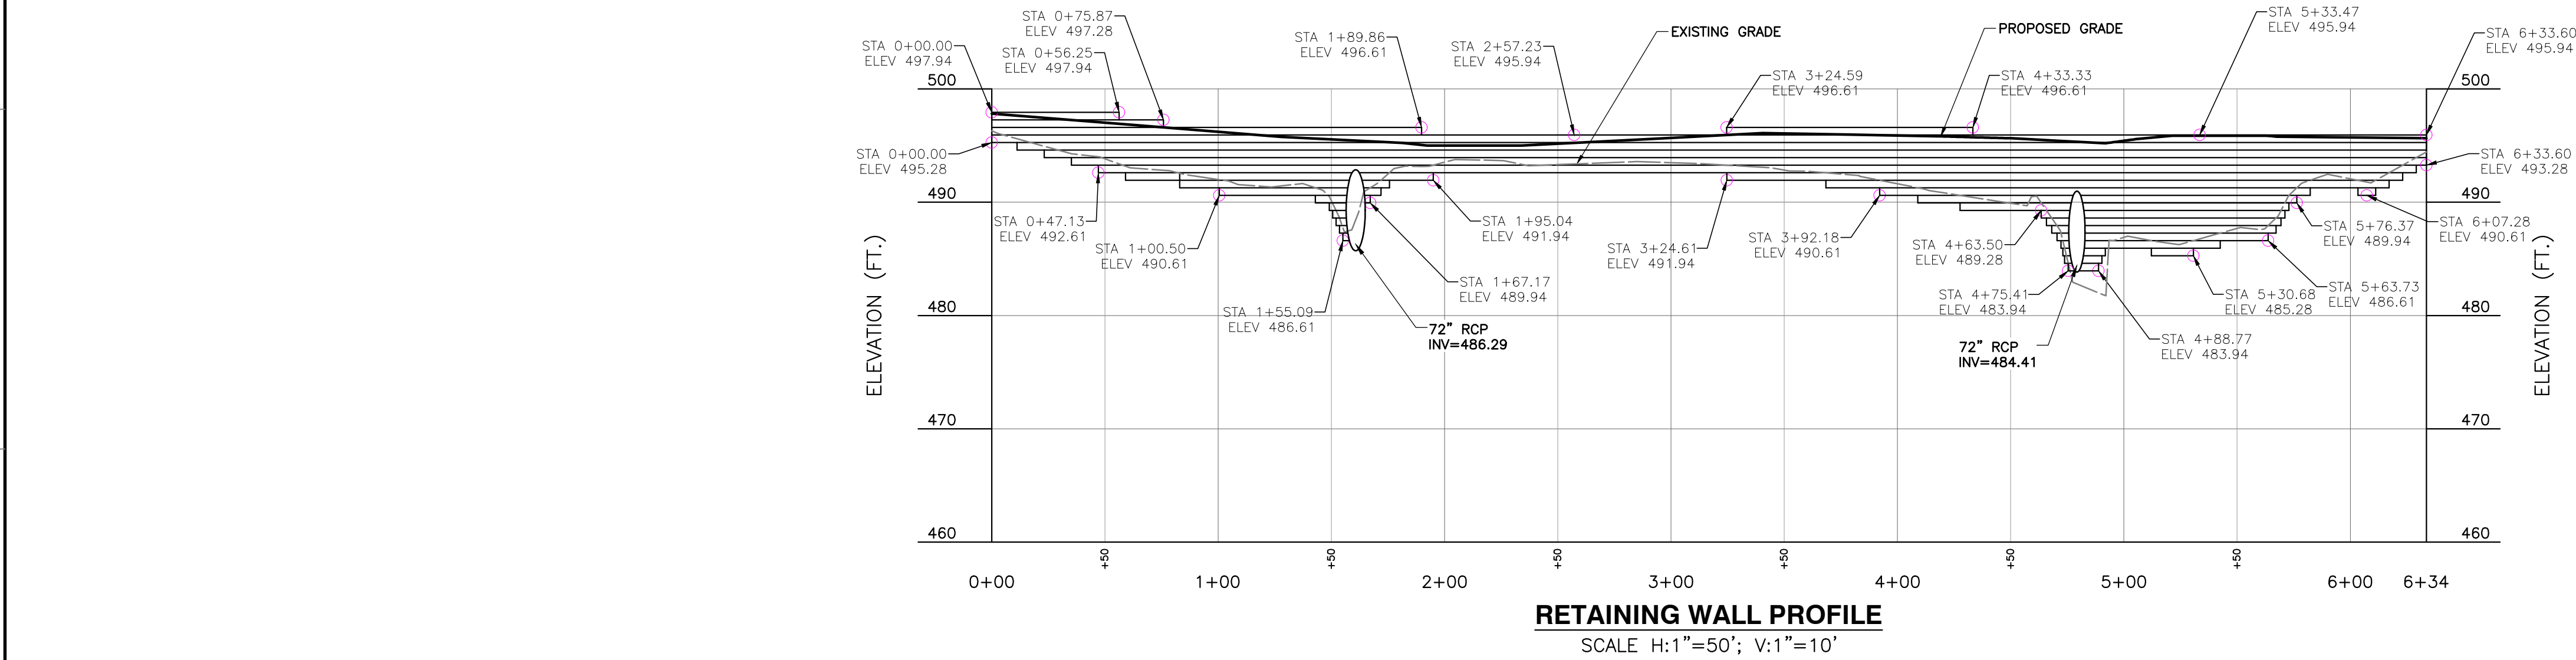

MBR MANAGEMENT NORTH MAIN PROPERTIES 201 N. MAIN STREET, SUITE 300 ST. CHARLES, MO		Revision Date: 11/20/2023
P+Z No. Approval Date: 1/6/2022 Permit No: 21-008100		
Page No. C601		



Civil & Environmental Consultants, Inc.
3000 Little Hills Expressway · Suite 102 · St. Charles, MO 63301
314-656-4566 · 866-250-3679
www.ceeinc.com

**NORTH MAIN
PROPERTIES**
RETAINING WALL PROFILE