



A:\300-2001\300-2411-C603\Draw\DWG\300241-C603.dwg 14 08/23 15:11/20/2023 - weekday - LP: 11/20/2023 8:24 AM

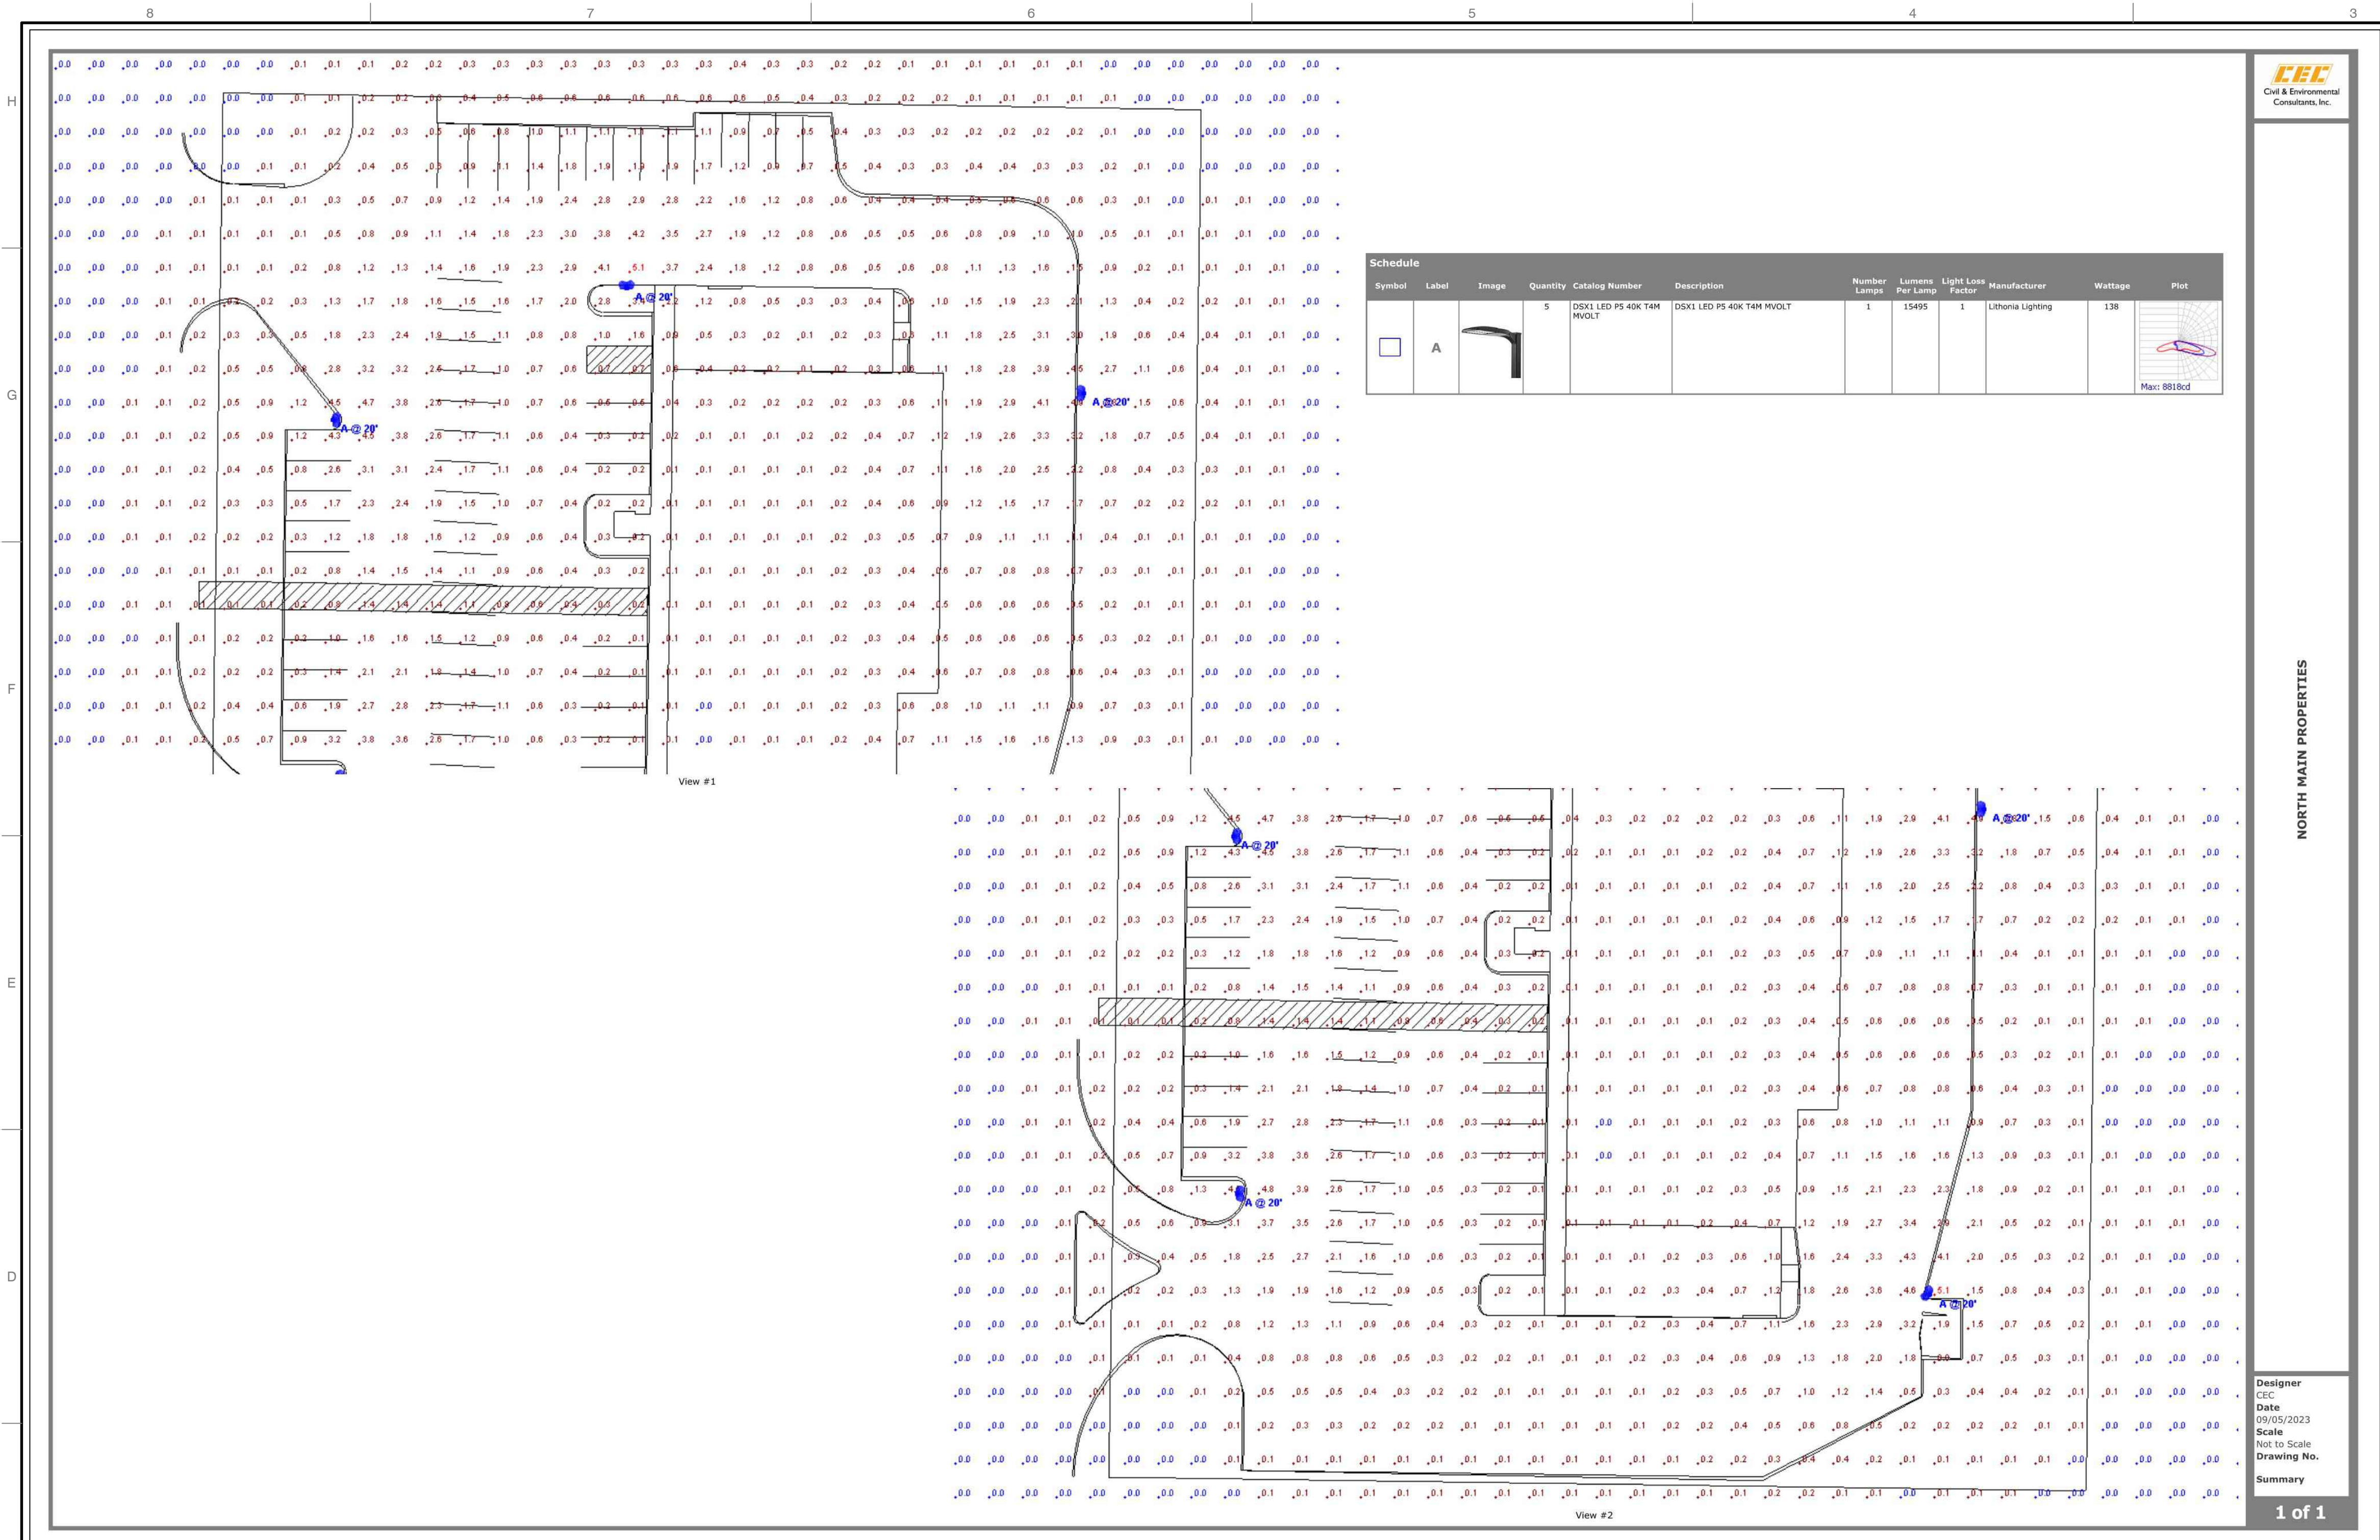

OUTDOOR PHOTOMETRIC REPORT
CATALOG: DSK1 LED P5 40K T4M MVOLT
Test #: ISF 34053P14
Test Lab: SCALED PHOTOMETRY
Test Date: 3/23/2017
Catalog: DSK1 LED P5 40K T4M MVOLT
Description: DSK1 LED P5 40K T4M MVOLT
Series: D-Series Area Size 1
Lamp: LED
Lamp Output: Total Luminaire Lumens: 15495.7, absolute photometry *
Ballast / Driver: LED DRIVER
Input Wattage: 138
Luminous Opening: Rectangle (L: 9.48', W: 11.04')
Max Cd: 8,817.9 at Horizontal: 35°, Vertical: 70°
Roadway Class: SHORT, TYPE IV

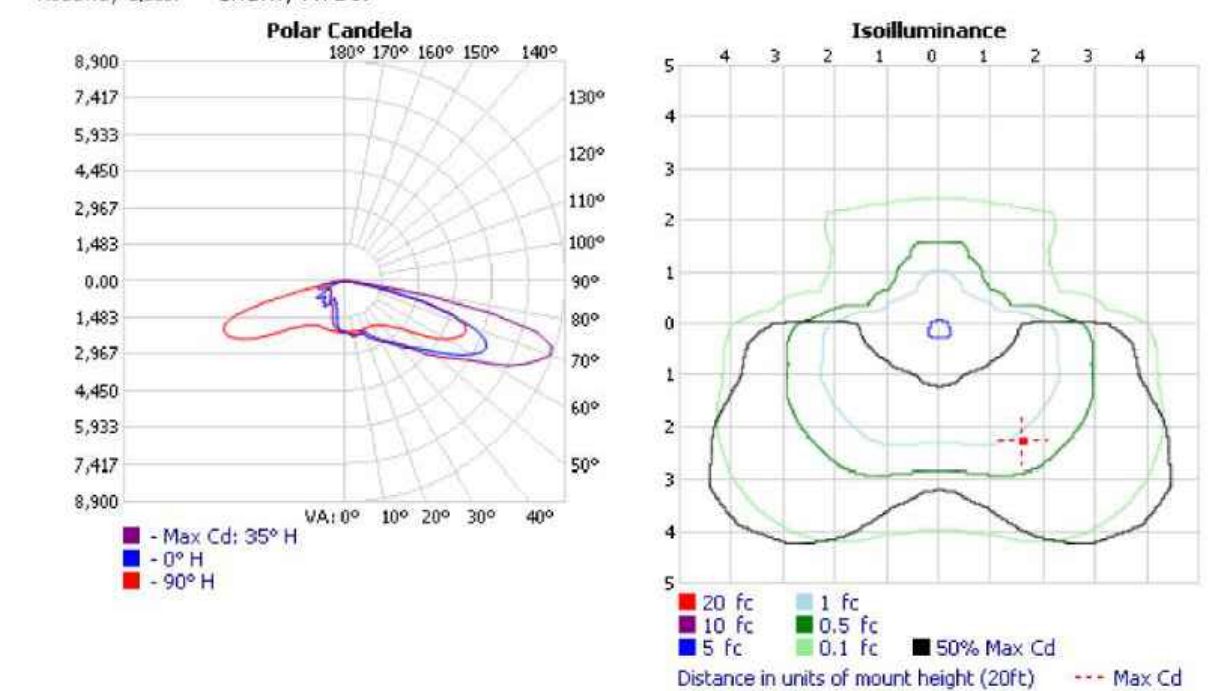

*Test based on absolute photometry where lamp lumens=lumens total.
*Cutoff Classification and efficiency cannot be properly calculated for absolute photometry.
Visual Photometric Tool 1.2.46 copyright 2021, Acuity Brands Lighting.
This Photometric report has been generated using methods recommended by the IESNA. Calculations are based on Photometric data provided by the manufacturer, and the accuracy of this Photometric report is dependent on the accuracy of the data provided. End-user environment and application (including, but not limited to, voltage variation and dirt accumulation) can cause actual Photometric performance to differ from the performance calculated using the data provided by the manufacturer. This report is provided without warranty as to accuracy, completeness, reliability or otherwise. In no event will Acuity Brands Lighting be responsible for any loss resulting from any use of this report.
ISF 34053P14
VISUAL PHOTOMETRIC TOOL
PUBLISH
PAGE 1 OF 4



MBR MANAGEMENT
NORTH MAIN PROPERTIES
201 N. MAIN STREET, SUITE 300
ST. CHARLES, MO

Revision Date: 11/20/2023

P+Z No.
Approval Date: 1/6/2022
Permit No.: 21-008100

Page No.
C603

Civil & Environmental Consultants, Inc.
3000 Little Hills Expressway · Suite 102 · St. Charles, MO 63301
314-656-4566 · 866-250-3679
www.ccecinc.com

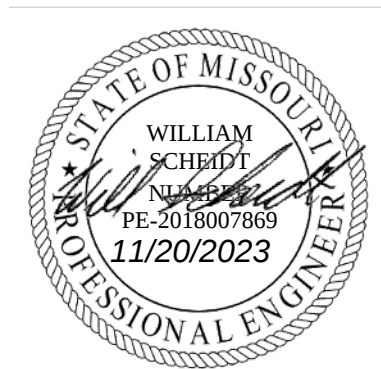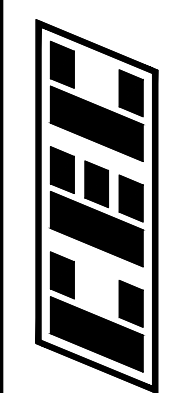

NORTH MAIN PROPERTIES
LIGHTING PLAN